



LEGEND	
	PARCEL LINES
	PROPOSED L/A RIGHT OF WAY
	PROPOSED RIGHT OF WAY
	CITY LIMITS
	POTENTIAL POND
	WETLAND BOUNDARY
	NEW/RECONSTRUCTED PAVEMENT
	NEW BRIDGE OR REPLACEMENT/WIDENING
	PUBLIC LANDS/WIDENING
	PARCEL CODES
	L/A RIGHT OF WAY/EXISTING RIGHT OF WAY LIMIT

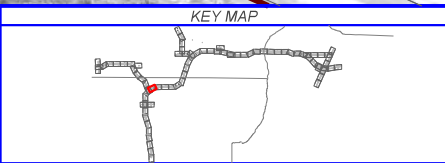

WEKIVA PARKWAY
 Project Development and Environment Study
 Orange, Lake & Seminole Counties

WEKIVA PARKWAY (SR 429 / SR 46)
 PROPOSED BUILD ALTERNATIVE
 PLAN SHEET
 STA. 379+00 - STA. 402+00

SHEET NO.
 P-12

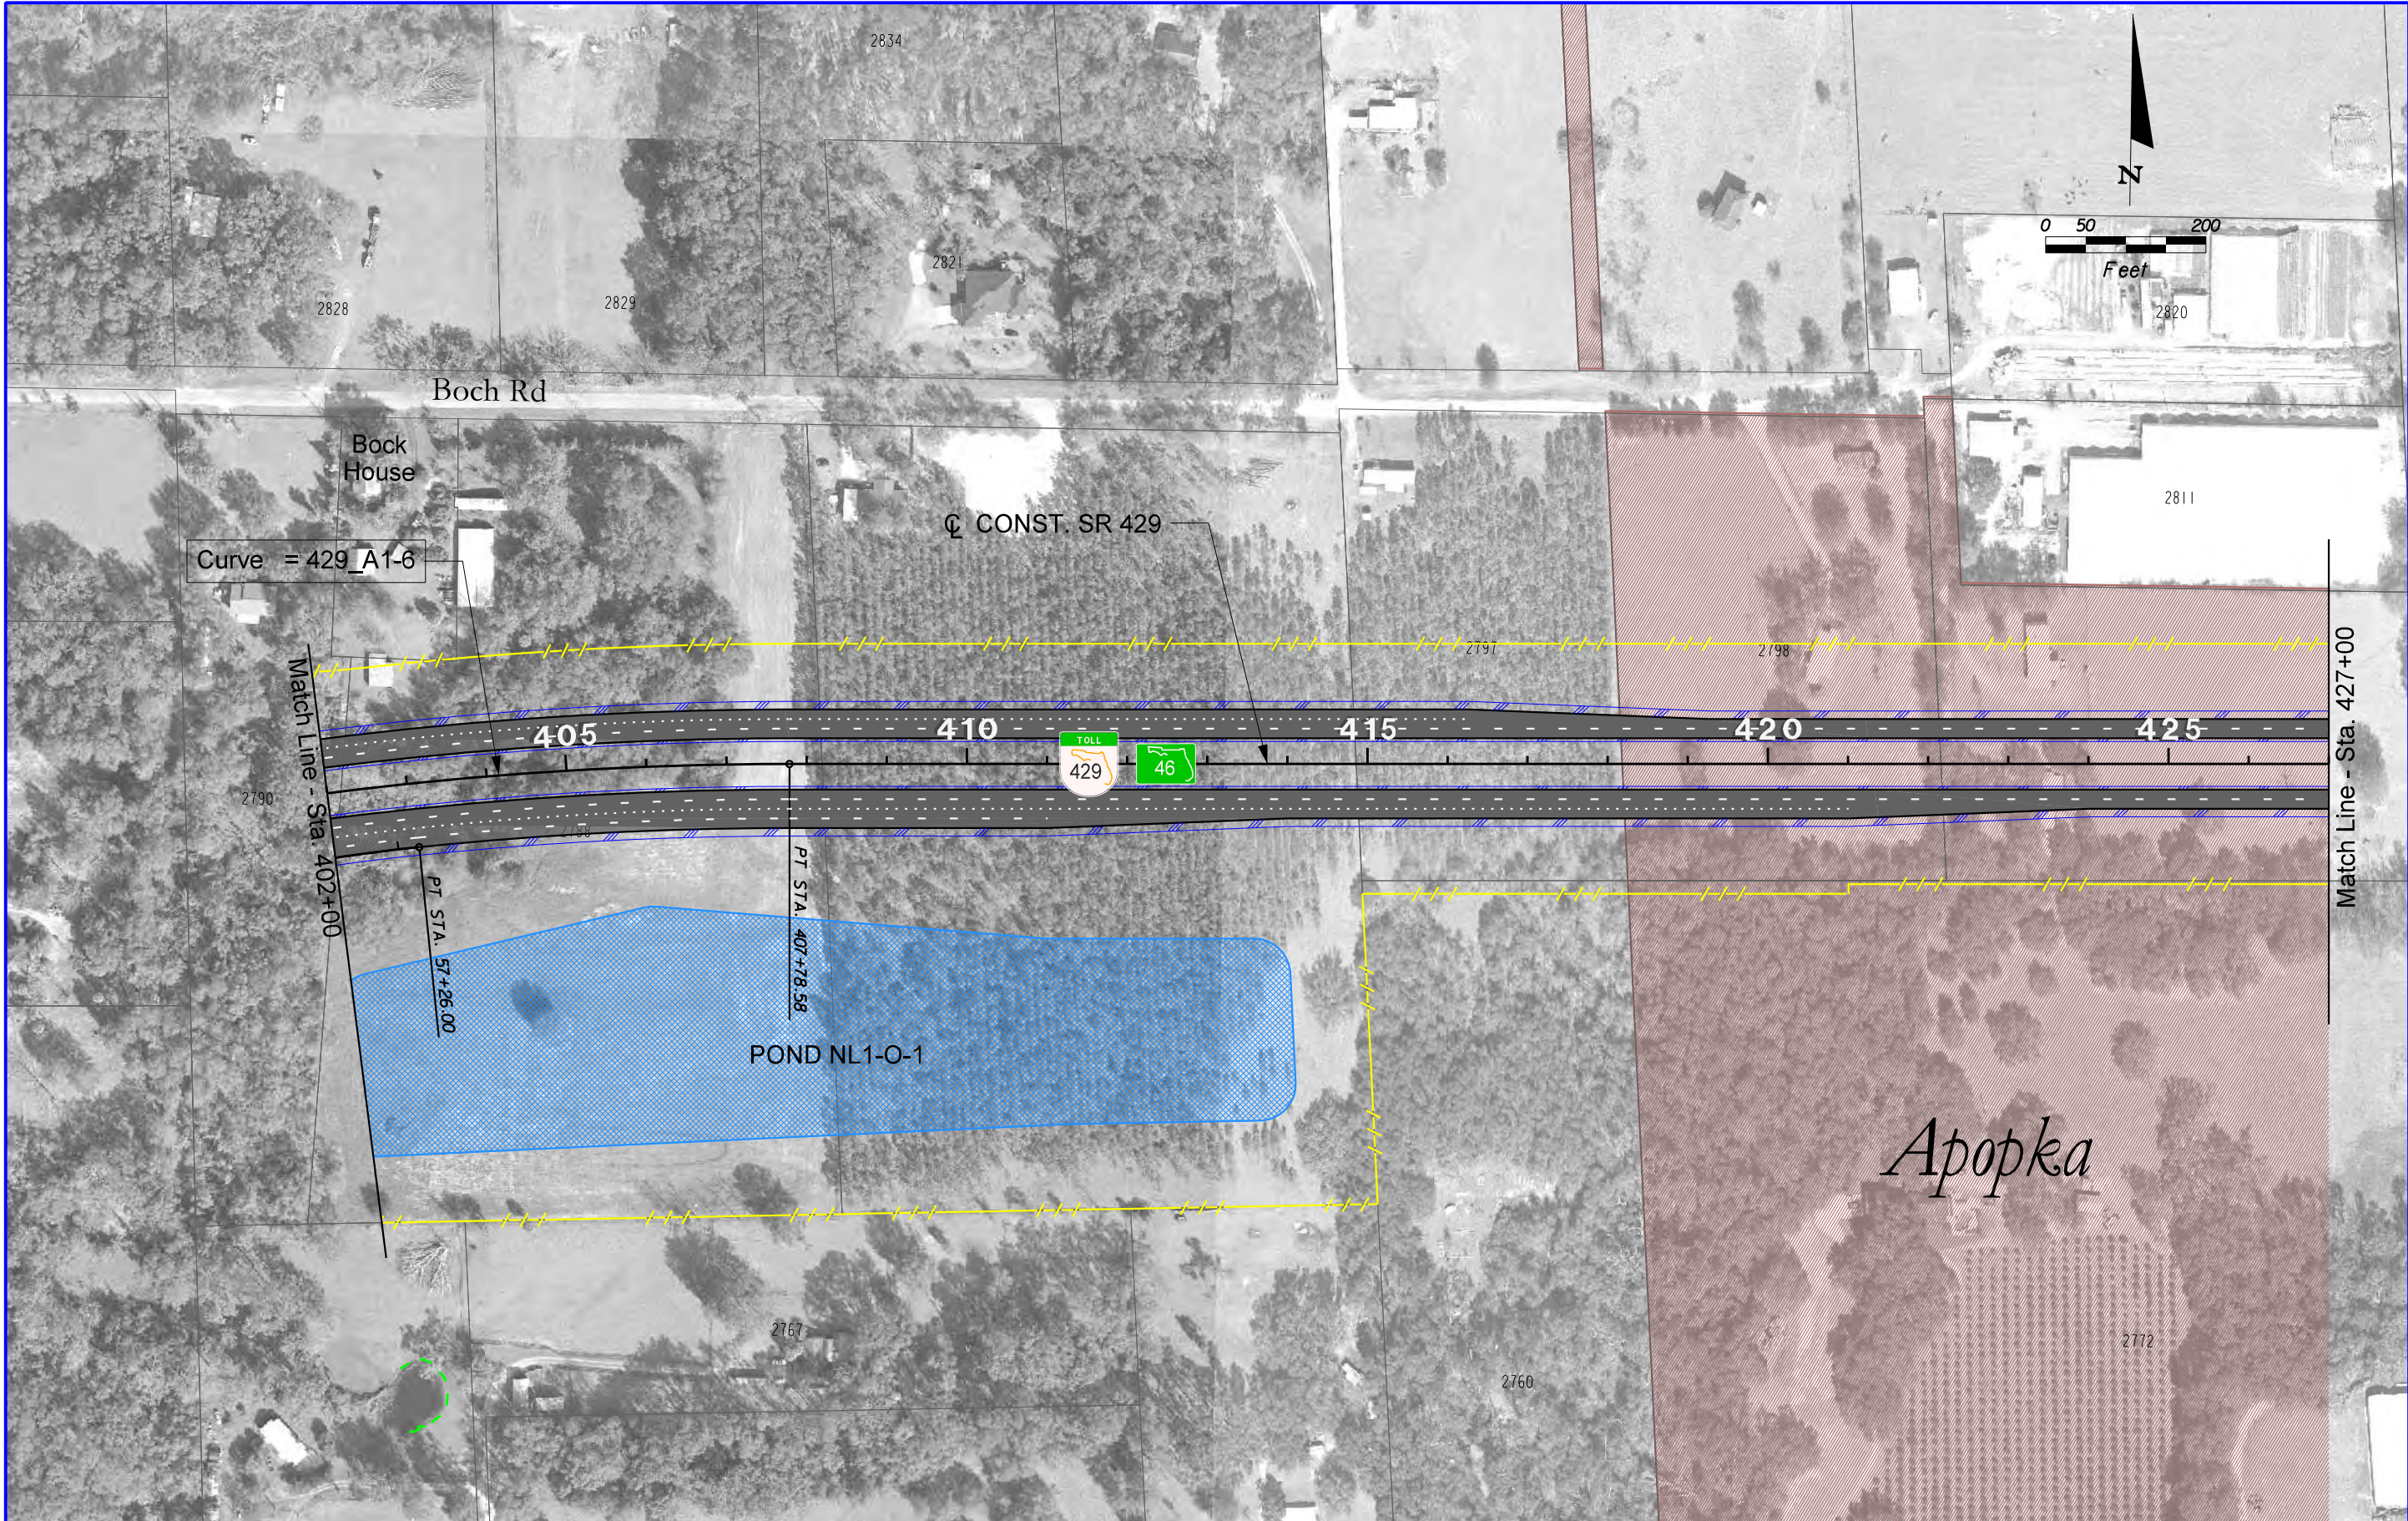

Curve = 429_A1-6

Match Line - Sta. 402+00

Match Line - Sta. 427+00


PT STA. 57+26.00

PT STA. 407+18.58

POND NL1-O-1

Apopka

LEGEND	
	PARCEL LINES
	PROPOSED L/A RIGHT OF WAY
	PROPOSED RIGHT OF WAY
	CITY LIMITS
	POTENTIAL POND
	WETLAND BOUNDARY
	NEW/RECONSTRUCTED PAVEMENT
	NEW BRIDGE OR REPLACEMENT/WIDENING
	PUBLIC LANDS
	PARCEL CODES
	L/A RIGHT OF WAY/EXISTING RIGHT OF WAY LIMIT

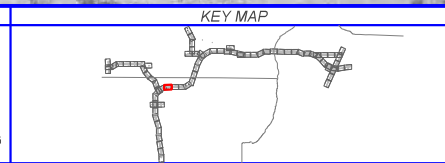


WEKIVA PARKWAY
 Project Development and Environment Study
 Orange, Lake & Seminole Counties

WEKIVA PARKWAY (SR 429/ SR 46)
 PROPOSED BUILD ALTERNATIVE
 PLAN SHEET
 STA. 402+00 - STA. 427+00

SHEET NO.
 P-13

Apopka

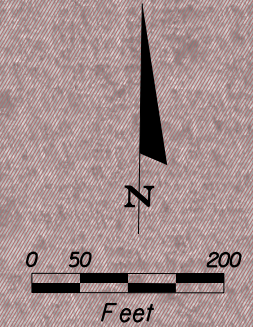


POND NL2a-O-1

Match Line - Sta. 427+00

Match Line - Sta. 455+00

430 435 440 445 450 455


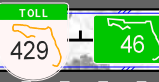


CONST. SR 429

LEGEND

- PARCEL LINES
- PROPOSED L/A RIGHT OF WAY
- PROPOSED RIGHT OF WAY
- CITY LIMITS
- POTENTIAL POND
- WETLAND BOUNDARY
- NEW/RECONSTRUCTED PAVEMENT
- NEW BRIDGE OR REPLACEMENT/WIDENING
- PUBLIC LANDS
- PARCEL CODES
- L/A RIGHT OF WAY/EXISTING RIGHT OF WAY LIMIT


KEY MAP

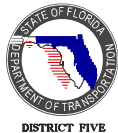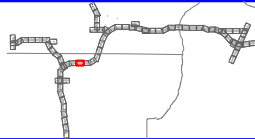

WEKIVA PARKWAY Project Development and Environment Study Orange, Lake & Seminole Counties

WEKIVA PARKWAY (SR 429 / SR 46) PROPOSED BUILD ALTERNATIVE PLAN SHEET STA. 427+00 - STA. 455+00

SHEET NO. P-14

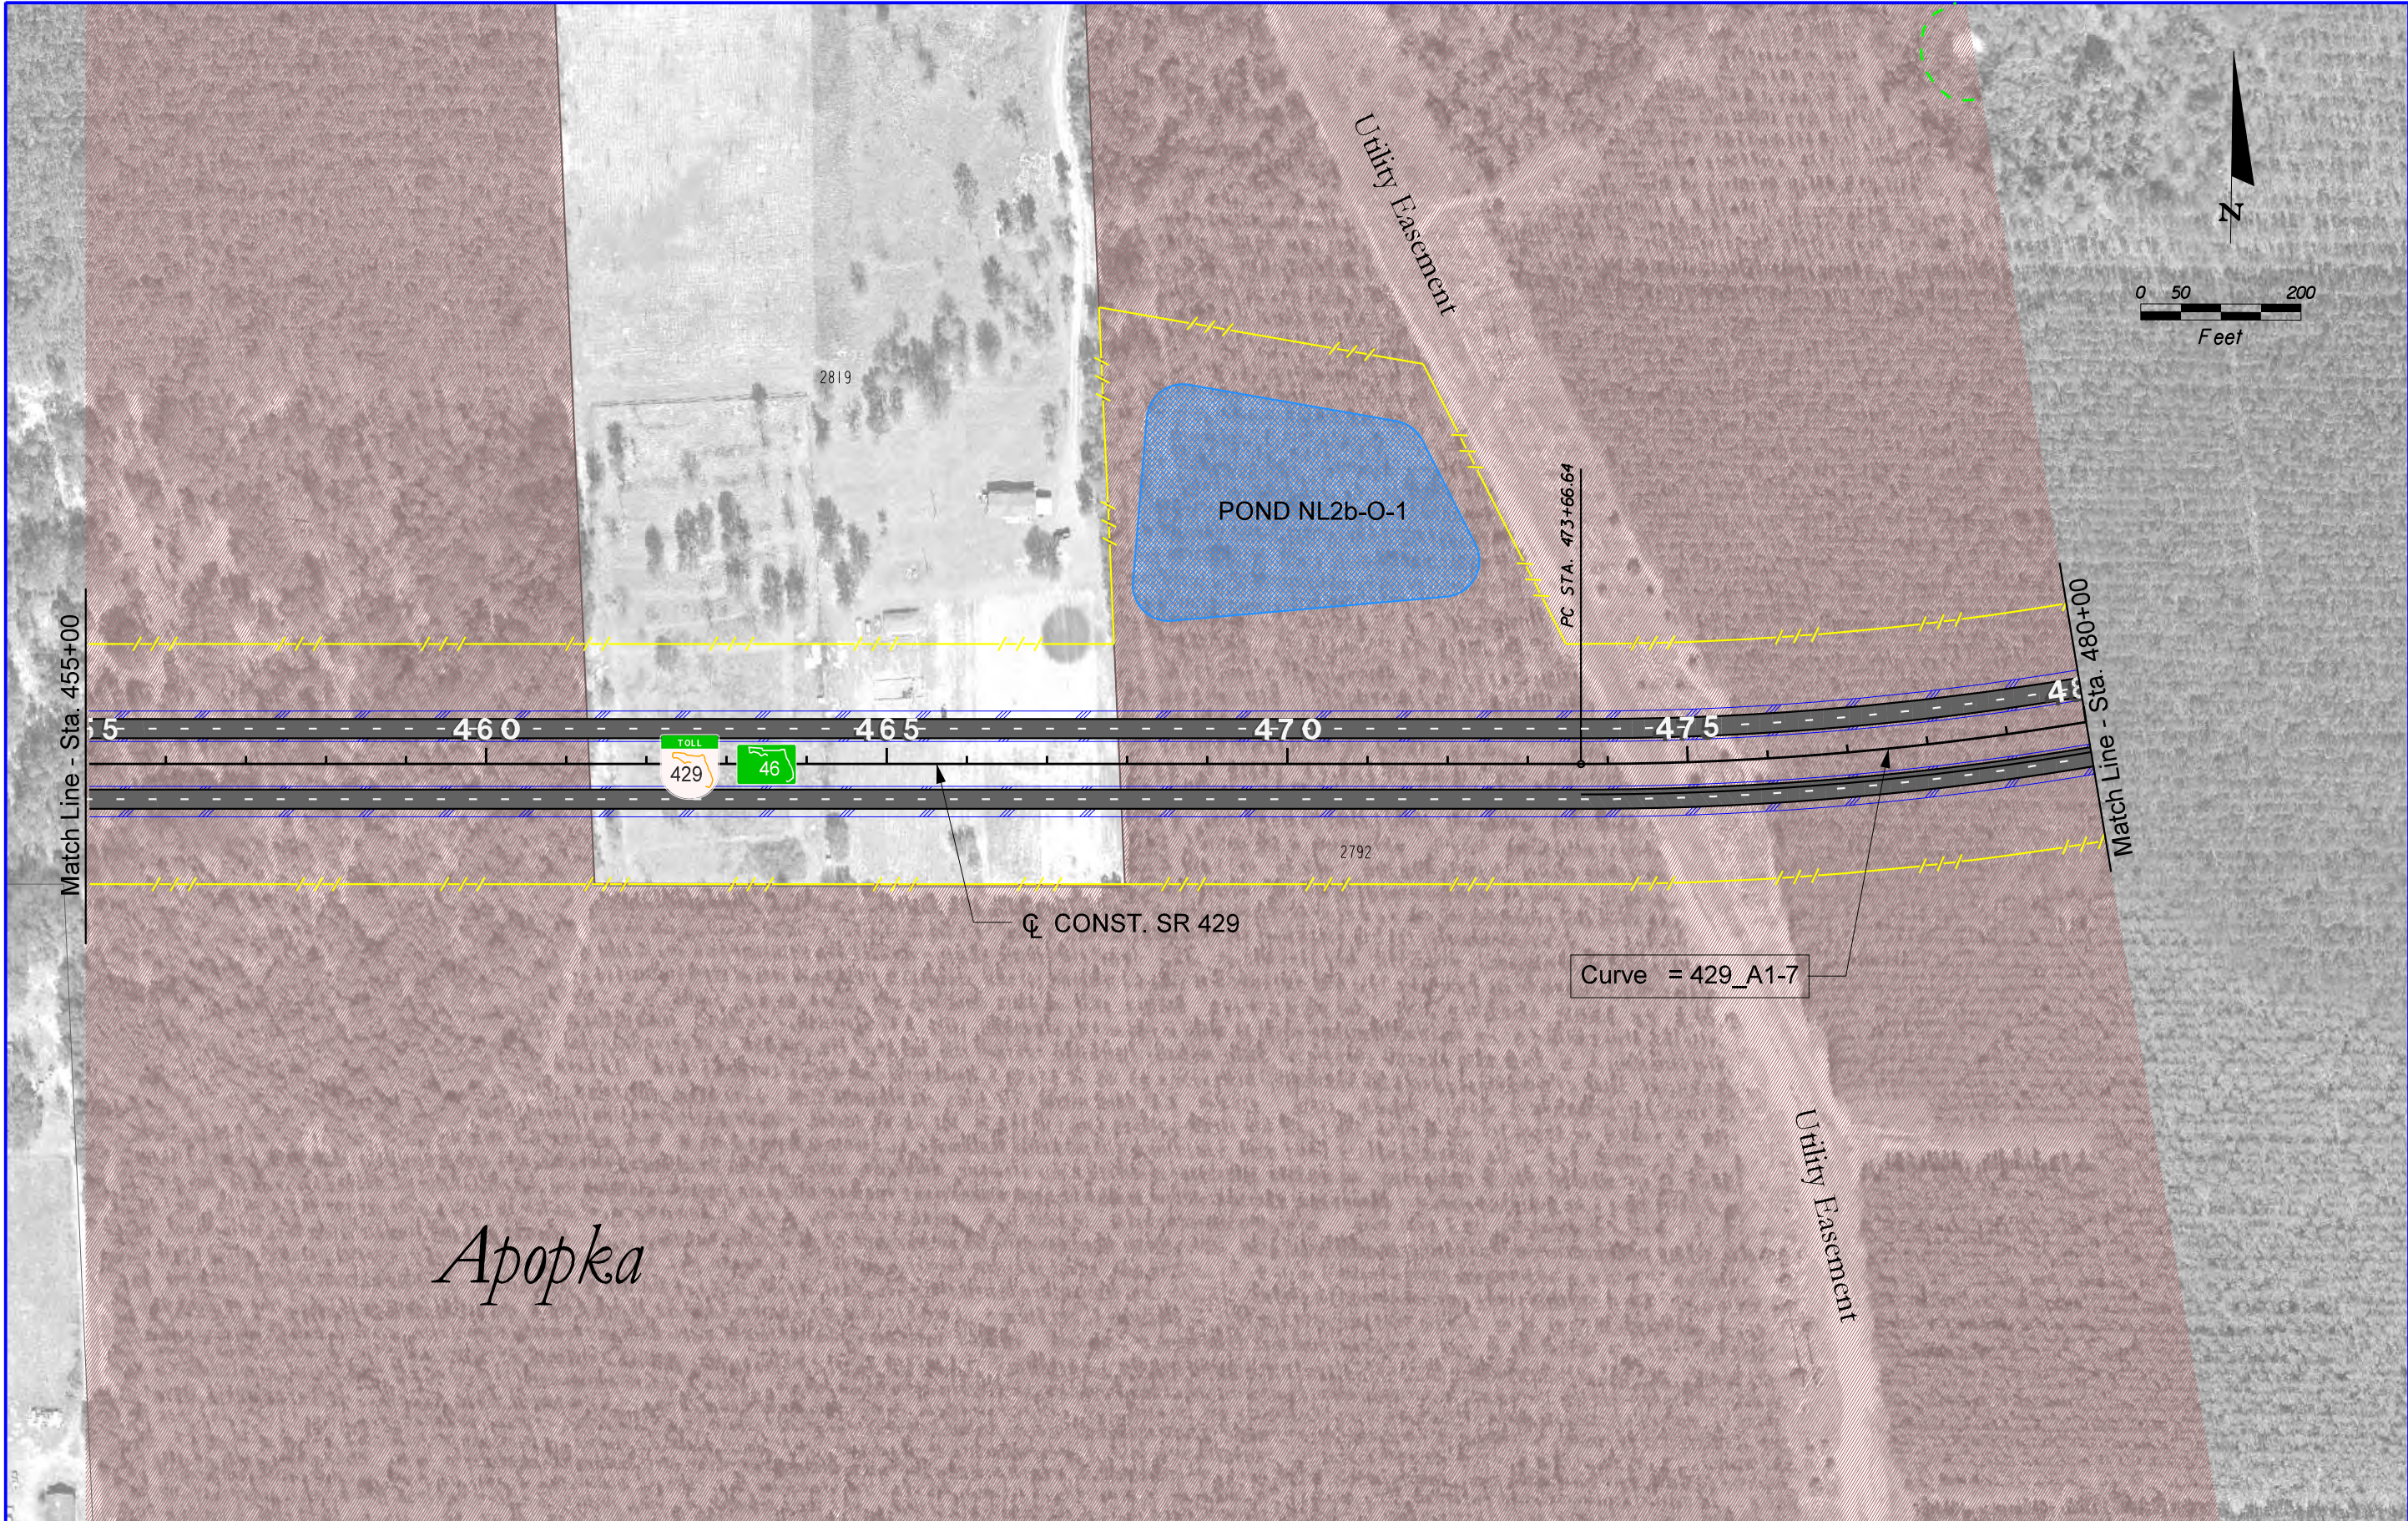


Match Line - Sta. 455+00

Match Line - Sta. 480+00

Apopka

LEGEND	
	PARCEL LINES
	PROPOSED L/A RIGHT OF WAY
	PROPOSED RIGHT OF WAY
	CITY LIMITS
	POTENTIAL POND
	WETLAND BOUNDARY
	NEW/RECONSTRUCTED PAVEMENT
	NEW BRIDGE OR REPLACEMENT/WIDENING
	PUBLIC LANDS
	PARCEL CODES
	L/A RIGHT OF WAY/EXISTING RIGHT OF WAY LIMIT

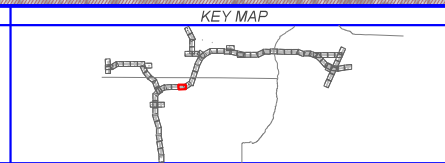


WEKIVA PARKWAY
 Project Development and Environment Study
 Orange, Lake & Seminole Counties

WEKIVA PARKWAY (SR 429 / SR 46)
 PROPOSED BUILD ALTERNATIVE
 PLAN SHEET
 STA. 455+00 - STA. 480+00

SHEET NO.
 P-15

Apopka

Mount Plymouth Rd

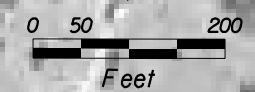

Match Line - Sta. 480+00

Match Line - Sta. 504+00

Curve = 429_A1-7

CONST. SR 429

POND NL3a-O-1

485

490

495

500




NEIGHBORHOOD LAKES
(State of Florida)

LEGEND

	PARCEL LINES		NEW/RECONSTRUCTED PAVEMENT
	PROPOSED L/A RIGHT OF WAY		NEW BRIDGE OR REPLACEMENT/WIDENING
	PROPOSED RIGHT OF WAY		PUBLIC LANDS
	CITY LIMITS		PARCEL CODES
	POTENTIAL POND		L/A RIGHT OF WAY/EXISTING RIGHT OF WAY LIMIT
	WETLAND BOUNDARY		255



KEY MAP

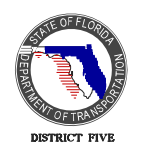

WEKIVA PARKWAY
Project Development and Environment Study
Orange, Lake & Seminole Counties


WEKIVA PARKWAY (SR 429 / SR 46)
PROPOSED BUILD ALTERNATIVE
PLAN SHEET
STA. 480+00 - STA. 504+00

SHEET NO.
P-16

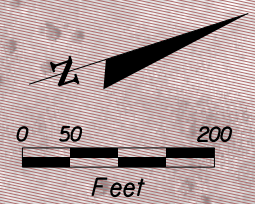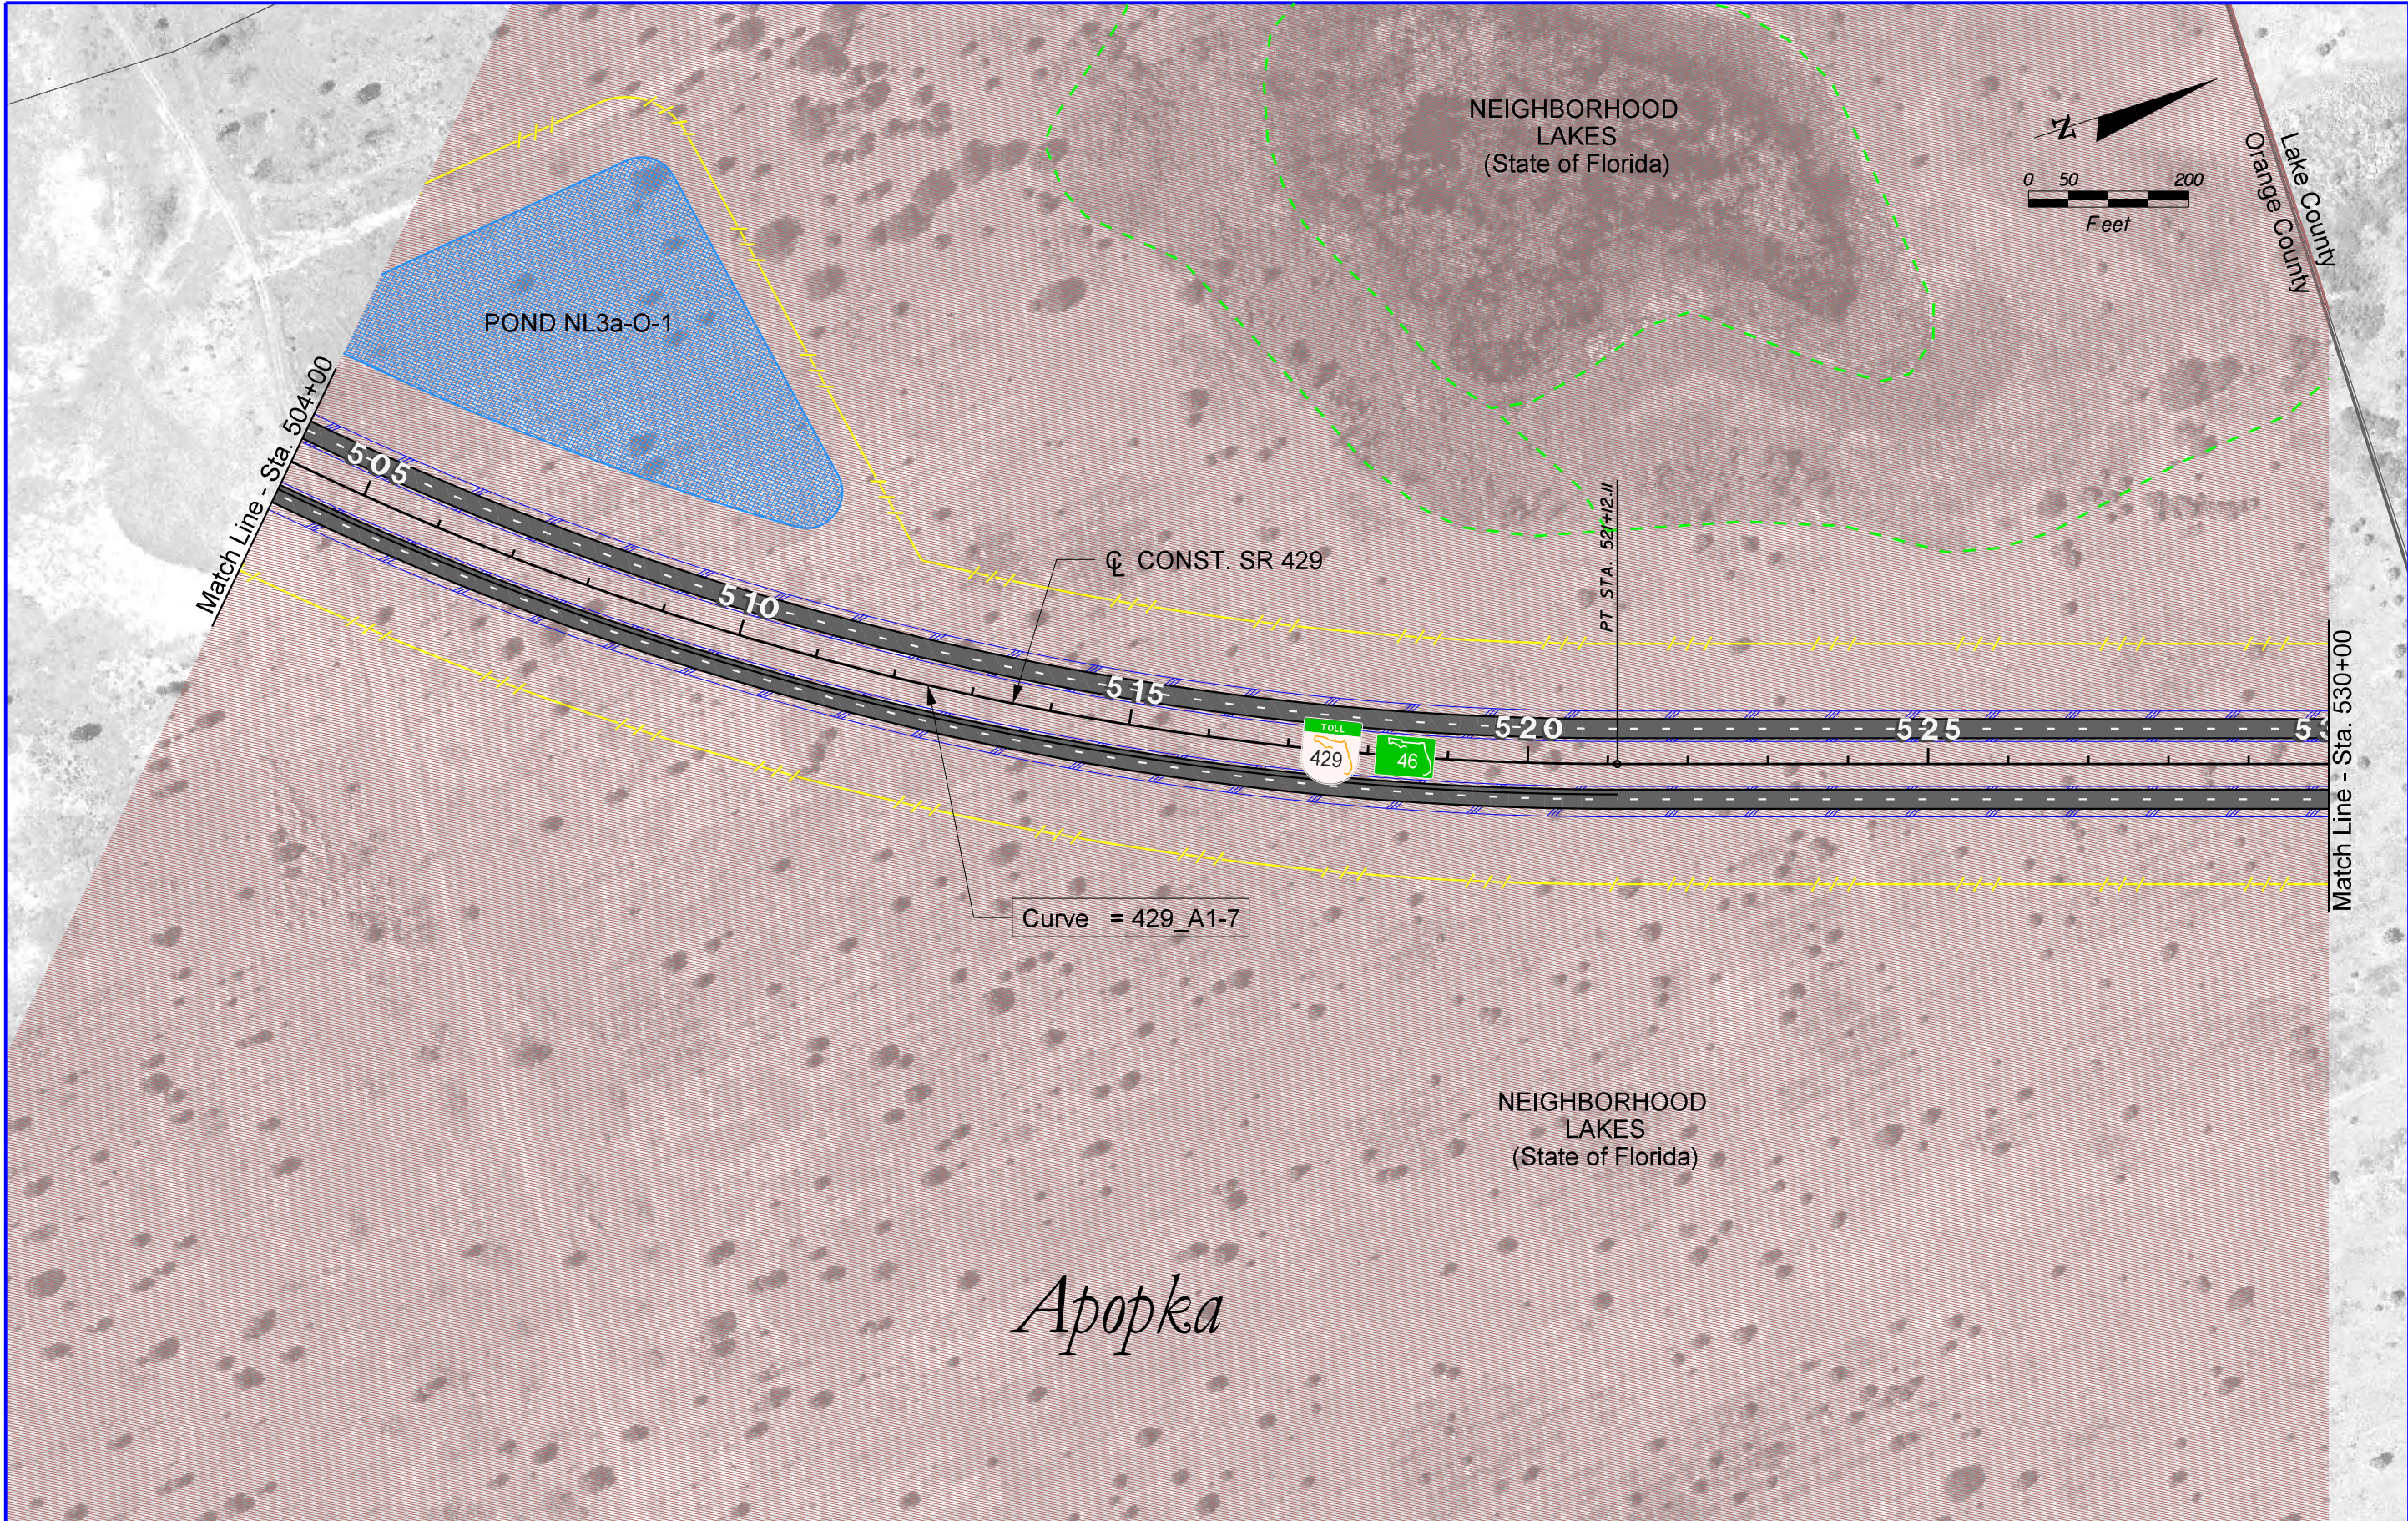

LEGEND

	PARCEL LINES		POTENTIAL POND
	PROPOSED L/A RIGHT OF WAY		WETLAND BOUNDARY
	PROPOSED RIGHT OF WAY		NEW/RECONSTRUCTED PAVEMENT
	CITY LIMITS		NEW BRIDGE OR REPLACEMENT/WIDENING
	POTENTIAL POND		PUBLIC LANDS
	WETLAND BOUNDARY		PARCEL CODES
			L/A RIGHT OF WAY/EXISTING RIGHT OF WAY LIMIT



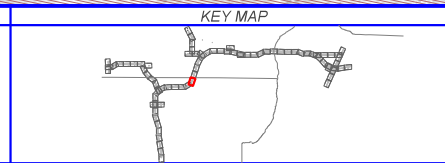


WEKIVA PARKWAY
Project Development and Environment Study
Orange, Lake & Seminole Counties

WEKIVA PARKWAY (SR 429 / SR 46)
PROPOSED BUILD ALTERNATIVE
PLAN SHEET
STA. 504+00 - STA. 530+00

SHEET NO.
P-17

NEIGHBORHOOD LAKES
(State of Florida)

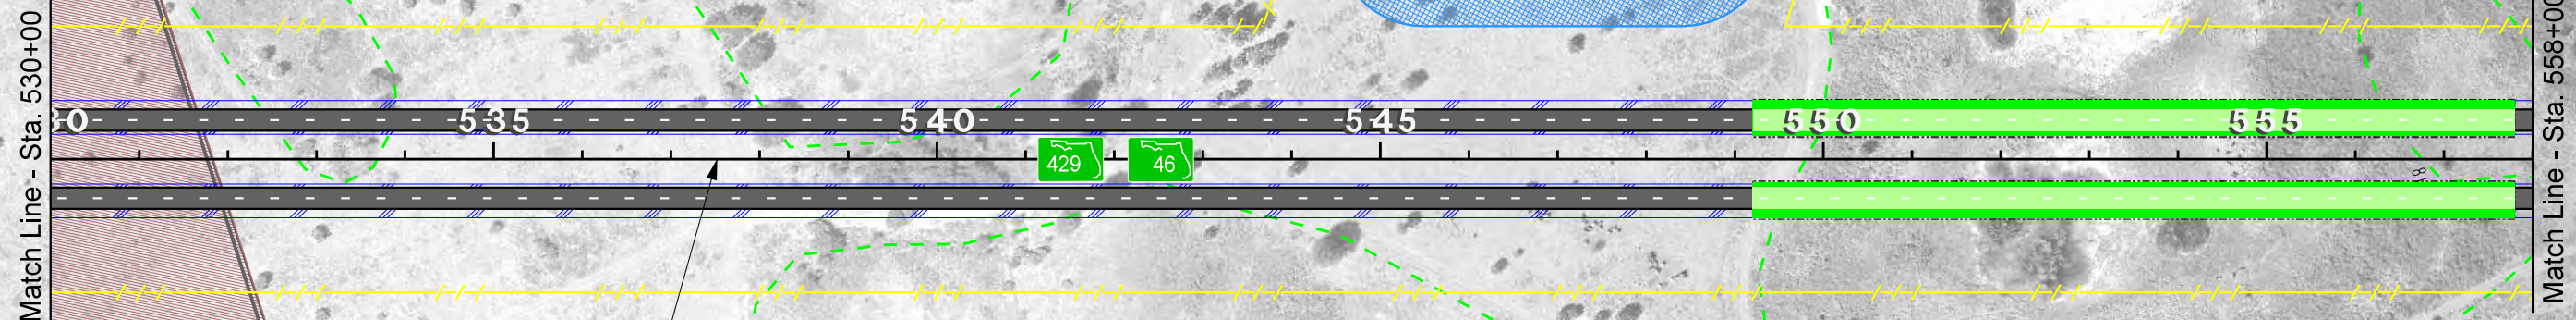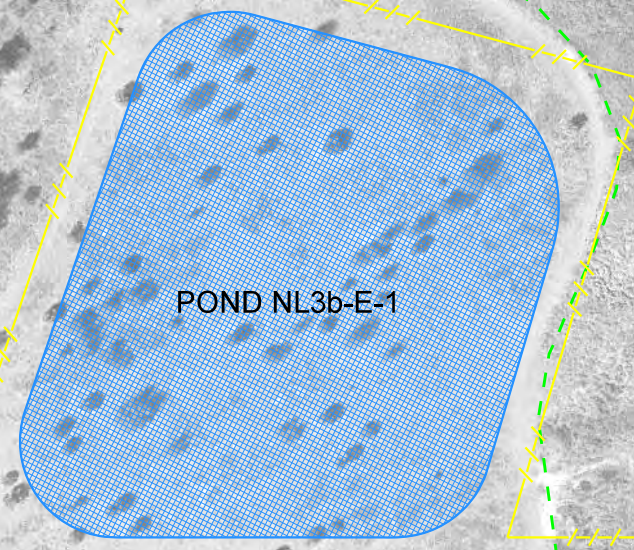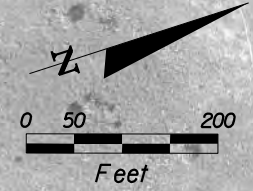

CONST. SR 429


Orange County
Lake County

Apopka

NEIGHBORHOOD LAKES
(State of Florida)

LEGEND


	PARCEL LINES		NEW/RECONSTRUCTED PAVEMENT
	PROPOSED L/A RIGHT OF WAY		NEW BRIDGE OR REPLACEMENT/WIDENING
	PROPOSED RIGHT OF WAY		PUBLIC LANDS
	CITY LIMITS		PARCEL CODES
	POTENTIAL POND		L/A RIGHT OF WAY/EXISTING RIGHT OF WAY LIMIT
	WETLAND BOUNDARY		

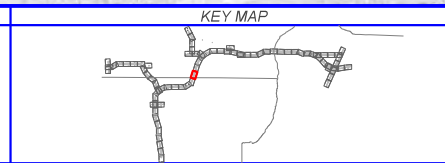

WEKIVA PARKWAY
Project Development and Environment Study
Orange, Lake & Seminole Counties


WEKIVA PARKWAY (SR 429 / SR 46)
PROPOSED BUILD ALTERNATIVE
PLAN SHEET
STA. 530+00 - STA. 558+00

SHEET NO.
P-18

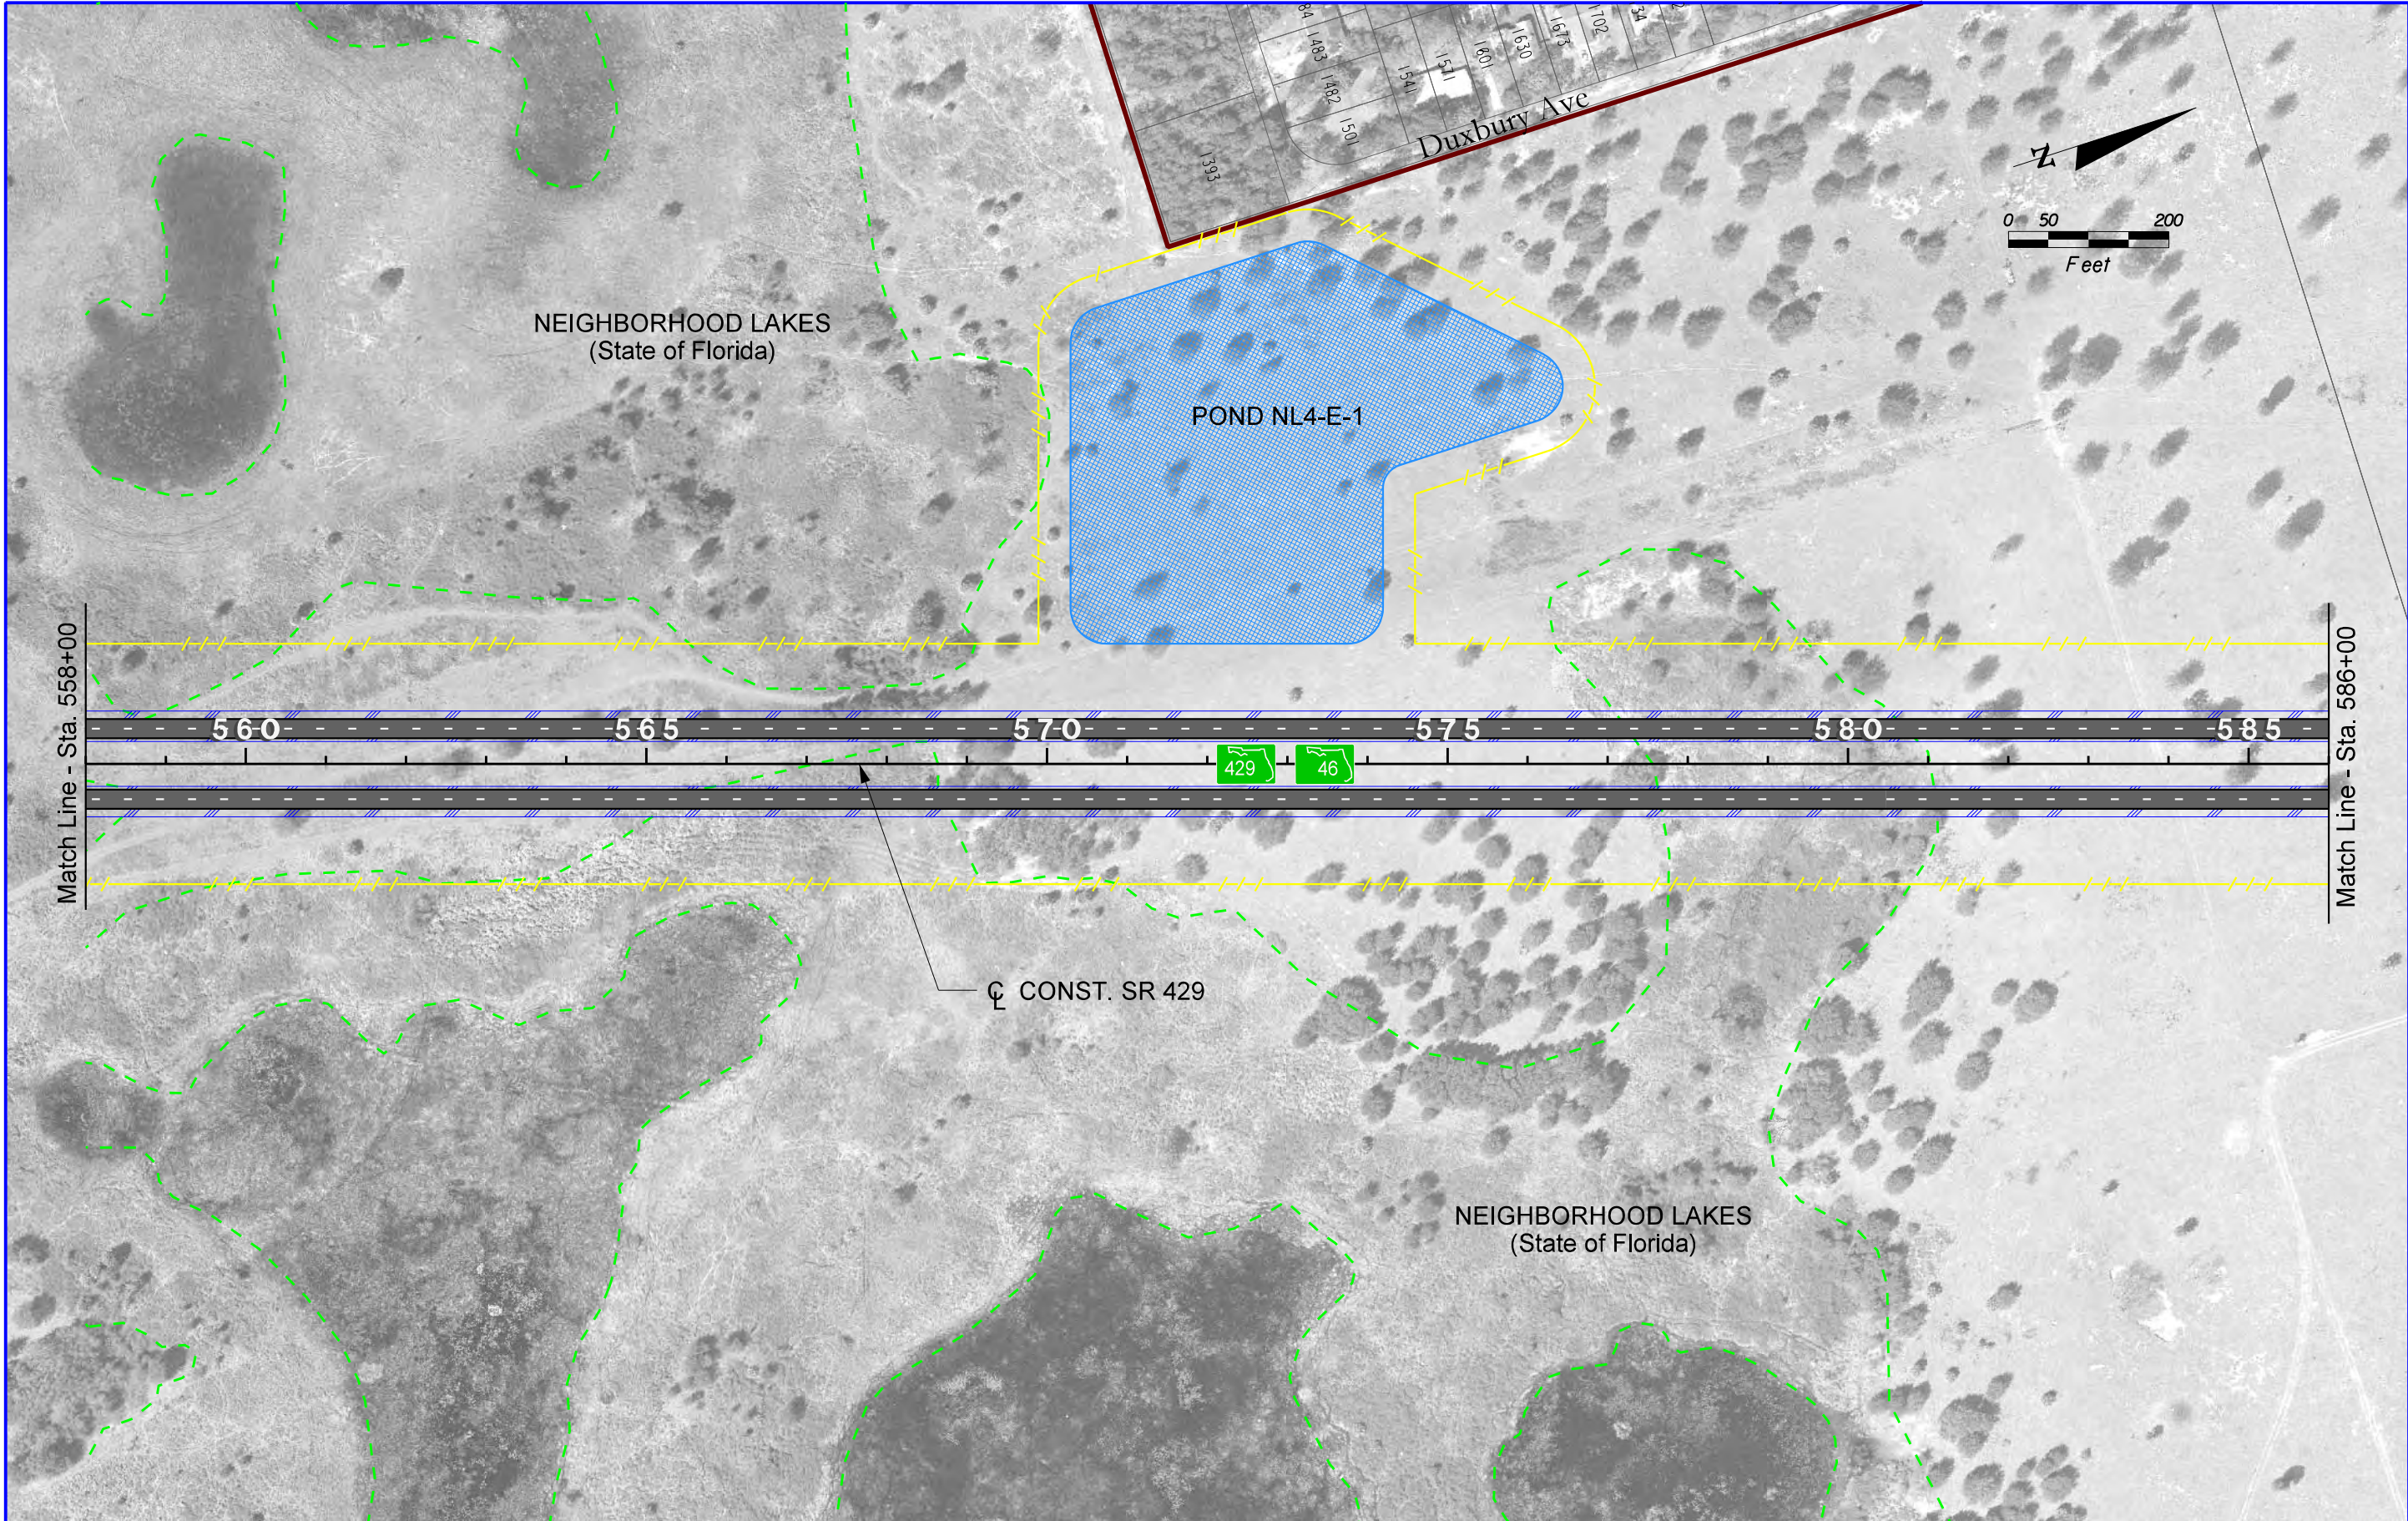

LEGEND

PARCEL LINES	NEW/RECONSTRUCTED PAVEMENT
PROPOSED L/A RIGHT OF WAY	NEW BRIDGE OR REPLACEMENT/WIDENING
PROPOSED RIGHT OF WAY	PUBLIC LANDS
CITY LIMITS	PARCEL CODES
POTENTIAL POND	L/A RIGHT OF WAY/EXISTING RIGHT OF WAY LIMIT
WETLAND BOUNDARY	255

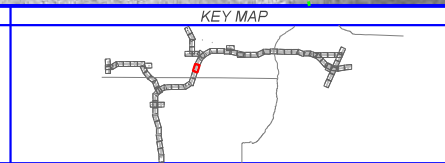



WEKIVA PARKWAY
Project Development and Environment Study
Orange, Lake & Seminole Counties

WEKIVA PARKWAY (SR 429 / SR 46)
PROPOSED BUILD ALTERNATIVE
PLAN SHEET
STA. 558+00 - STA. 586+00

SHEET NO.
P-19

Easter Seals
Camp Challenge


NEIGHBORHOOD LAKES
(State of Florida)

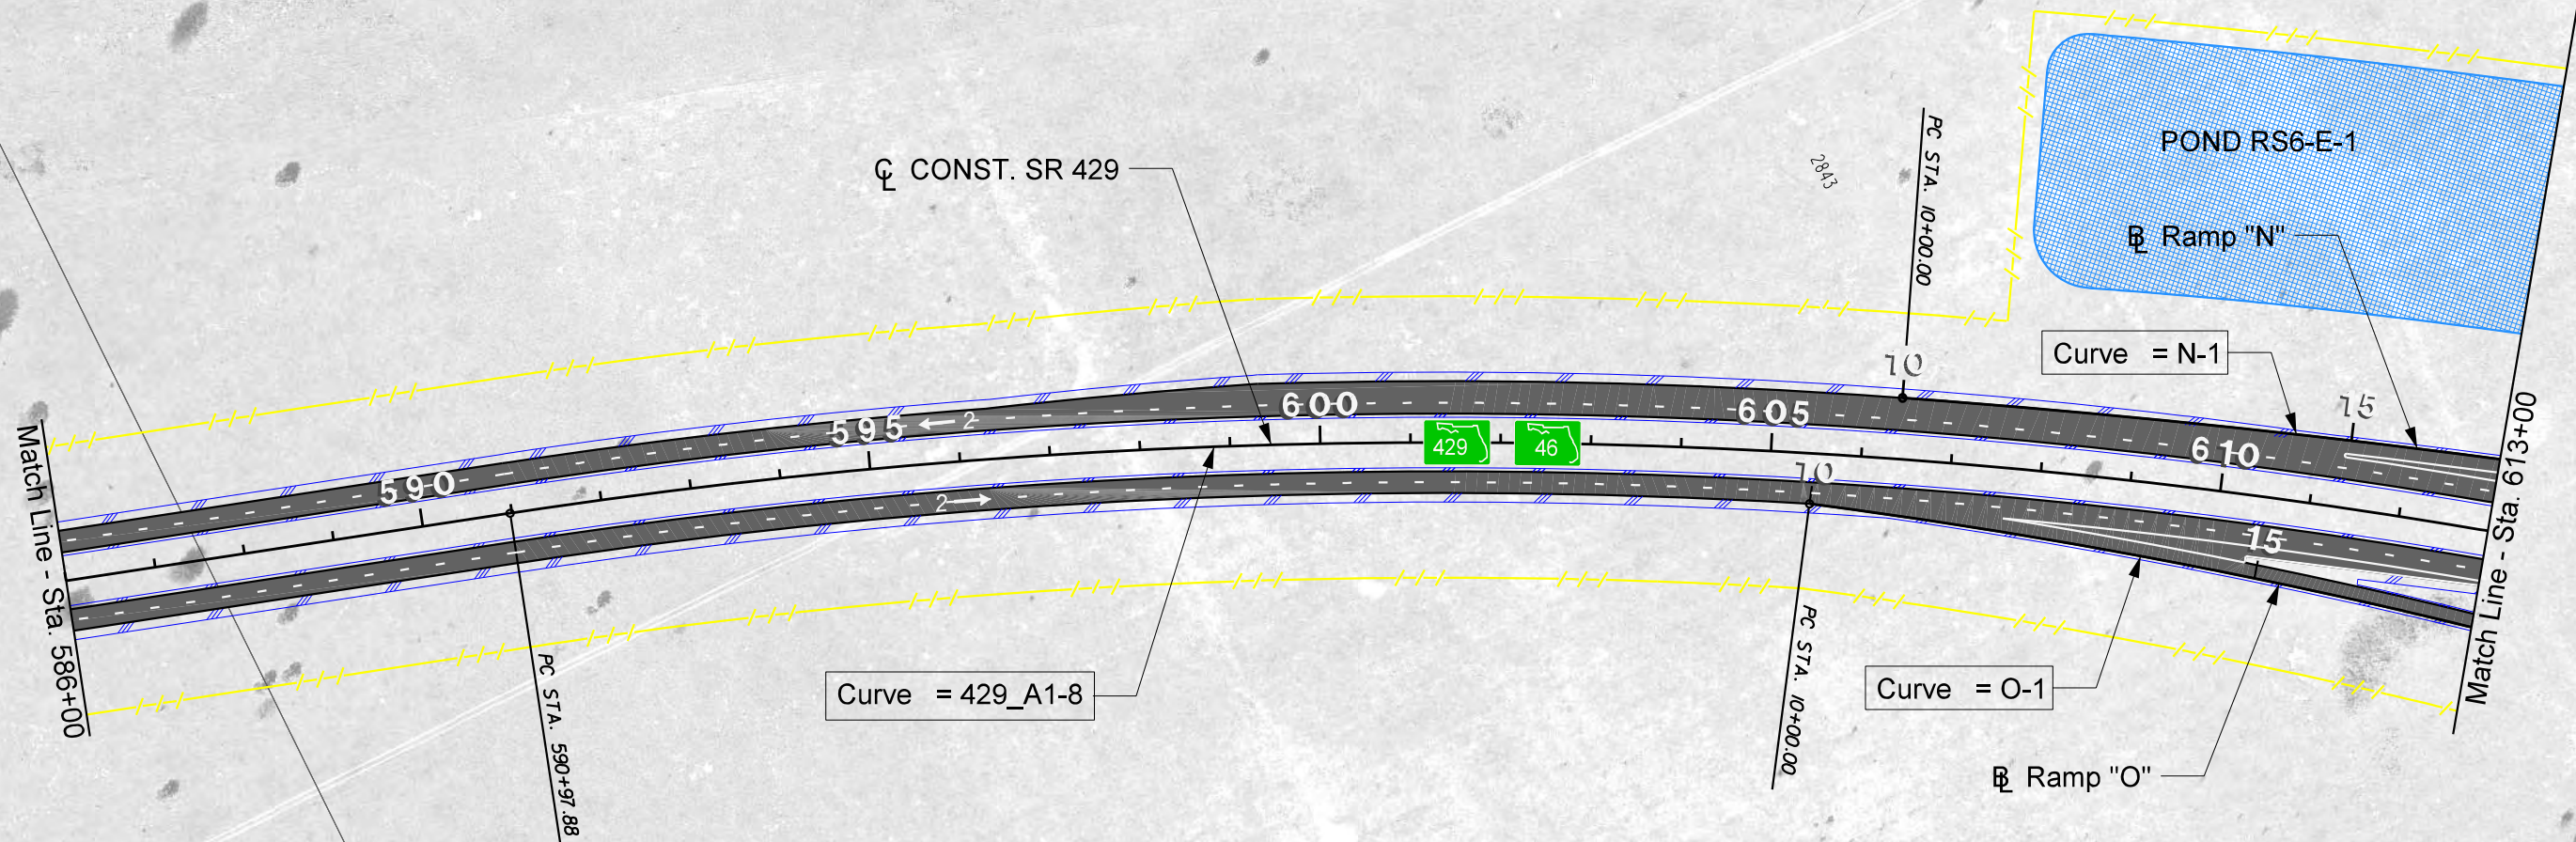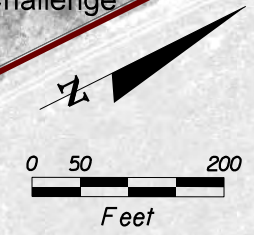

NEIGHBORHOOD LAKES
(State of Florida)

LEGEND

	PARCEL LINES		NEW/RECONSTRUCTED PAVEMENT
	PROPOSED L/A RIGHT OF WAY		NEW BRIDGE OR REPLACEMENT/WIDENING
	PROPOSED RIGHT OF WAY		PUBLIC LANDS
	CITY LIMITS		PARCEL CODES
	POTENTIAL POND		L/A RIGHT OF WAY/EXISTING RIGHT OF WAY LIMIT
	WETLAND BOUNDARY		

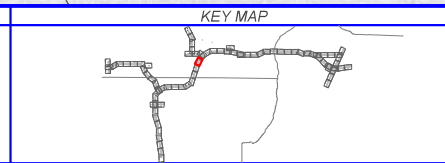

WEKIVA PARKWAY
Project Development and Environment Study
Orange, Lake & Seminole Counties

WEKIVA PARKWAY (SR 429 / SR 46)
PROPOSED BUILD ALTERNATIVE
PLAN SHEET
STA. 586+00 - STA. 613+00

SHEET NO.
P-20

See Sheet P-63 for SR 46/CR 46A

CONST. SR 46/
CR 46A REALIGNMENT

SEMINOLE
STATE FOREST

Existing Gas
Easement

CONST. SERVICE ROAD
(Two-Way, Non-Tolled)

POND RS7b-E-2

Ramp "Q"

Existing SR 46

POND
RS6-E-1

Ramp "N"

CONST. SR 429

Curve = 429_A1-8

Match Line - Sta. 613+00

615

20

620

25

625

30

630

635

Match Line - Sta. 639+00

Curve = O-2

Ramp "O"

Curve = O-3


Curve = P-1

Ramp "P"


PT STA. 34+69.86

NEIGHBORHOOD LAKES
(State of Florida)

ROCK SPRINGS RUN
STATE RESERVE

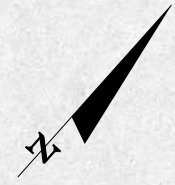


LEGEND	
	PARCEL LINES
	PROPOSED L/A RIGHT OF WAY
	PROPOSED RIGHT OF WAY
	CITY LIMITS
	POTENTIAL POND
	WETLAND BOUNDARY
	NEW/RECONSTRUCTED PAVEMENT
	NEW BRIDGE OR REPLACEMENT/WIDENING
	PUBLIC LANDS
	PARCEL CODES
	L/A RIGHT OF WAY/EXISTING RIGHT OF WAY LIMIT

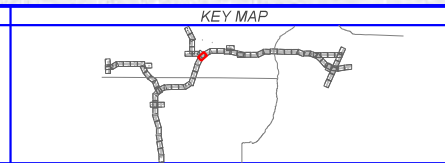

WEKIVA PARKWAY
Project Development and Environment Study
Orange, Lake & Seminole Counties

WEKIVA PARKWAY (SR 429 / SR 46)
PROPOSED BUILD ALTERNATIVE
PLAN SHEET
STA. 613+00 - STA. 639+00

SHEET NO.
P-21

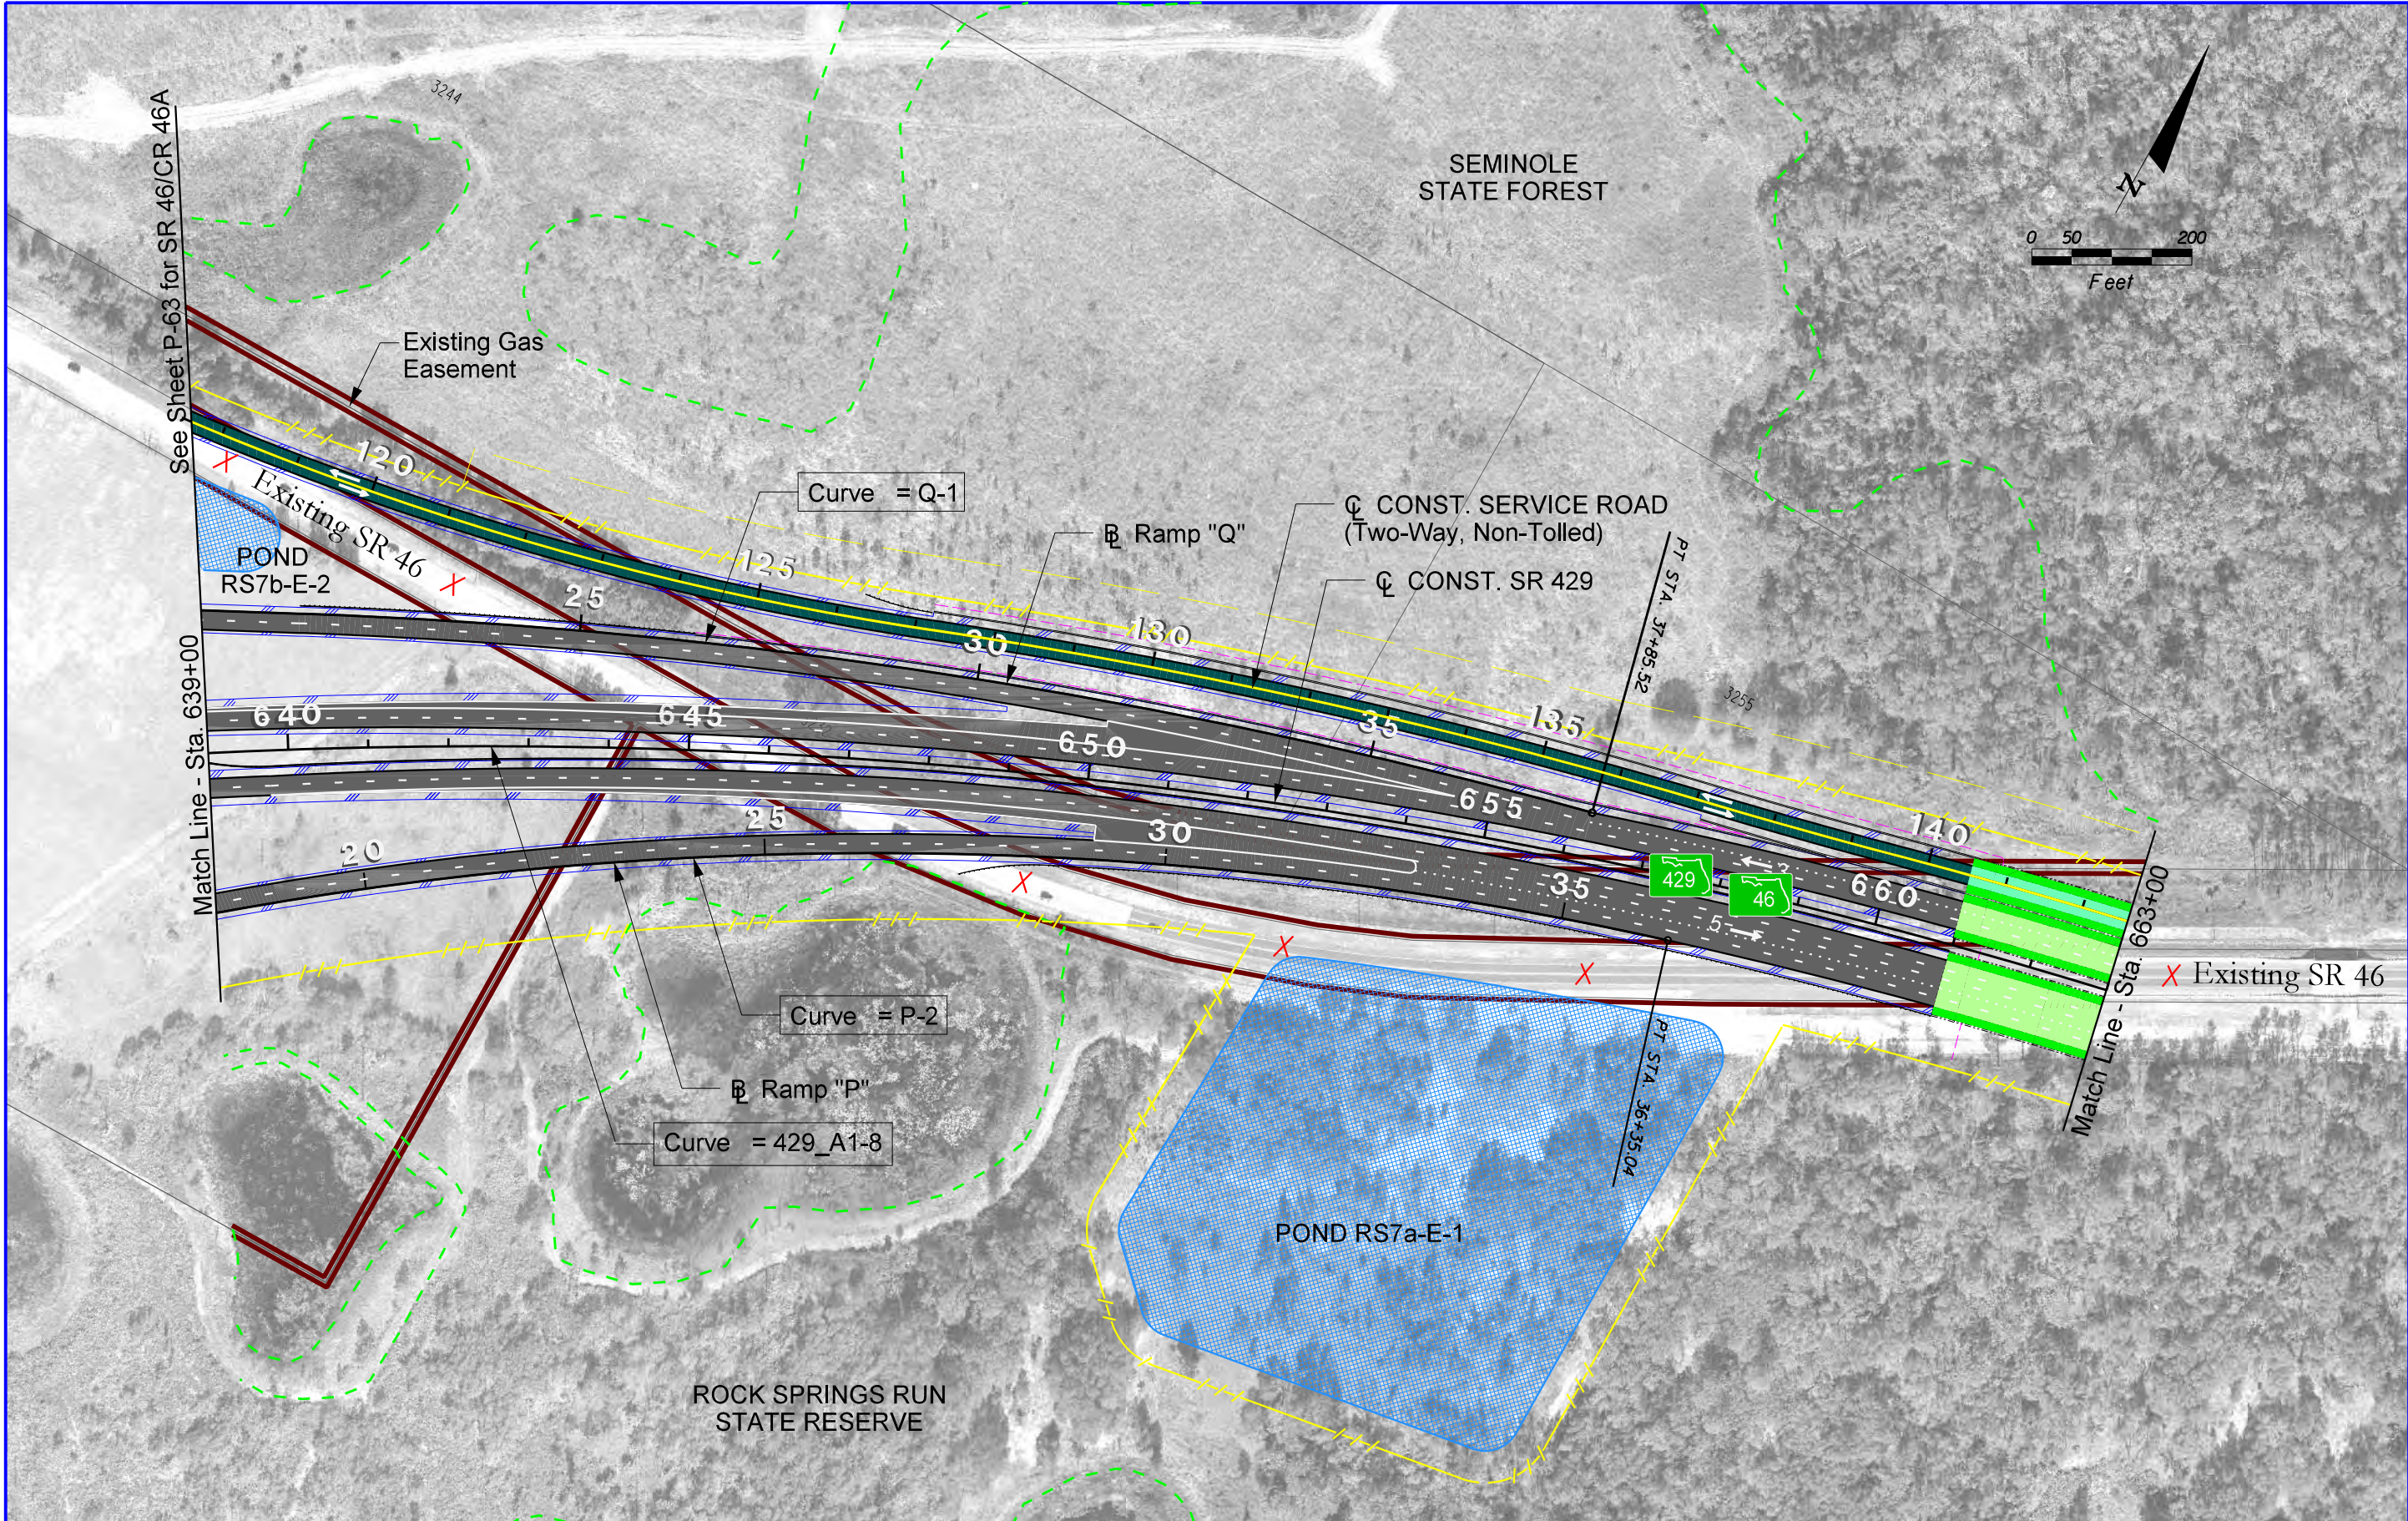


See Sheet P-63 for SR 46/CR 46A

Match Line - Sta. 639+00

Match Line - Sta. 663+00

LEGEND


	PARCEL LINES		NEW/RECONSTRUCTED PAVEMENT
	PROPOSED L/A RIGHT OF WAY		NEW BRIDGE OR REPLACEMENT/MIDENING
	PROPOSED RIGHT OF WAY		PUBLIC LANDS
	CITY LIMITS		PARCEL CODES
	POTENTIAL POND		L/A RIGHT OF WAY/EXISTING RIGHT OF WAY LIMIT
	WETLAND BOUNDARY		

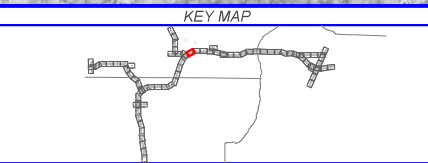

WEKIVA PARKWAY
 Project Development and Environment Study
 Orange, Lake & Seminole Counties



WEKIVA PARKWAY (SR 429 / SR 46)
 PROPOSED BUILD ALTERNATIVE
 PLAN SHEET
 STA. 639+00 - STA. 663+00

SHEET NO.
 P-22

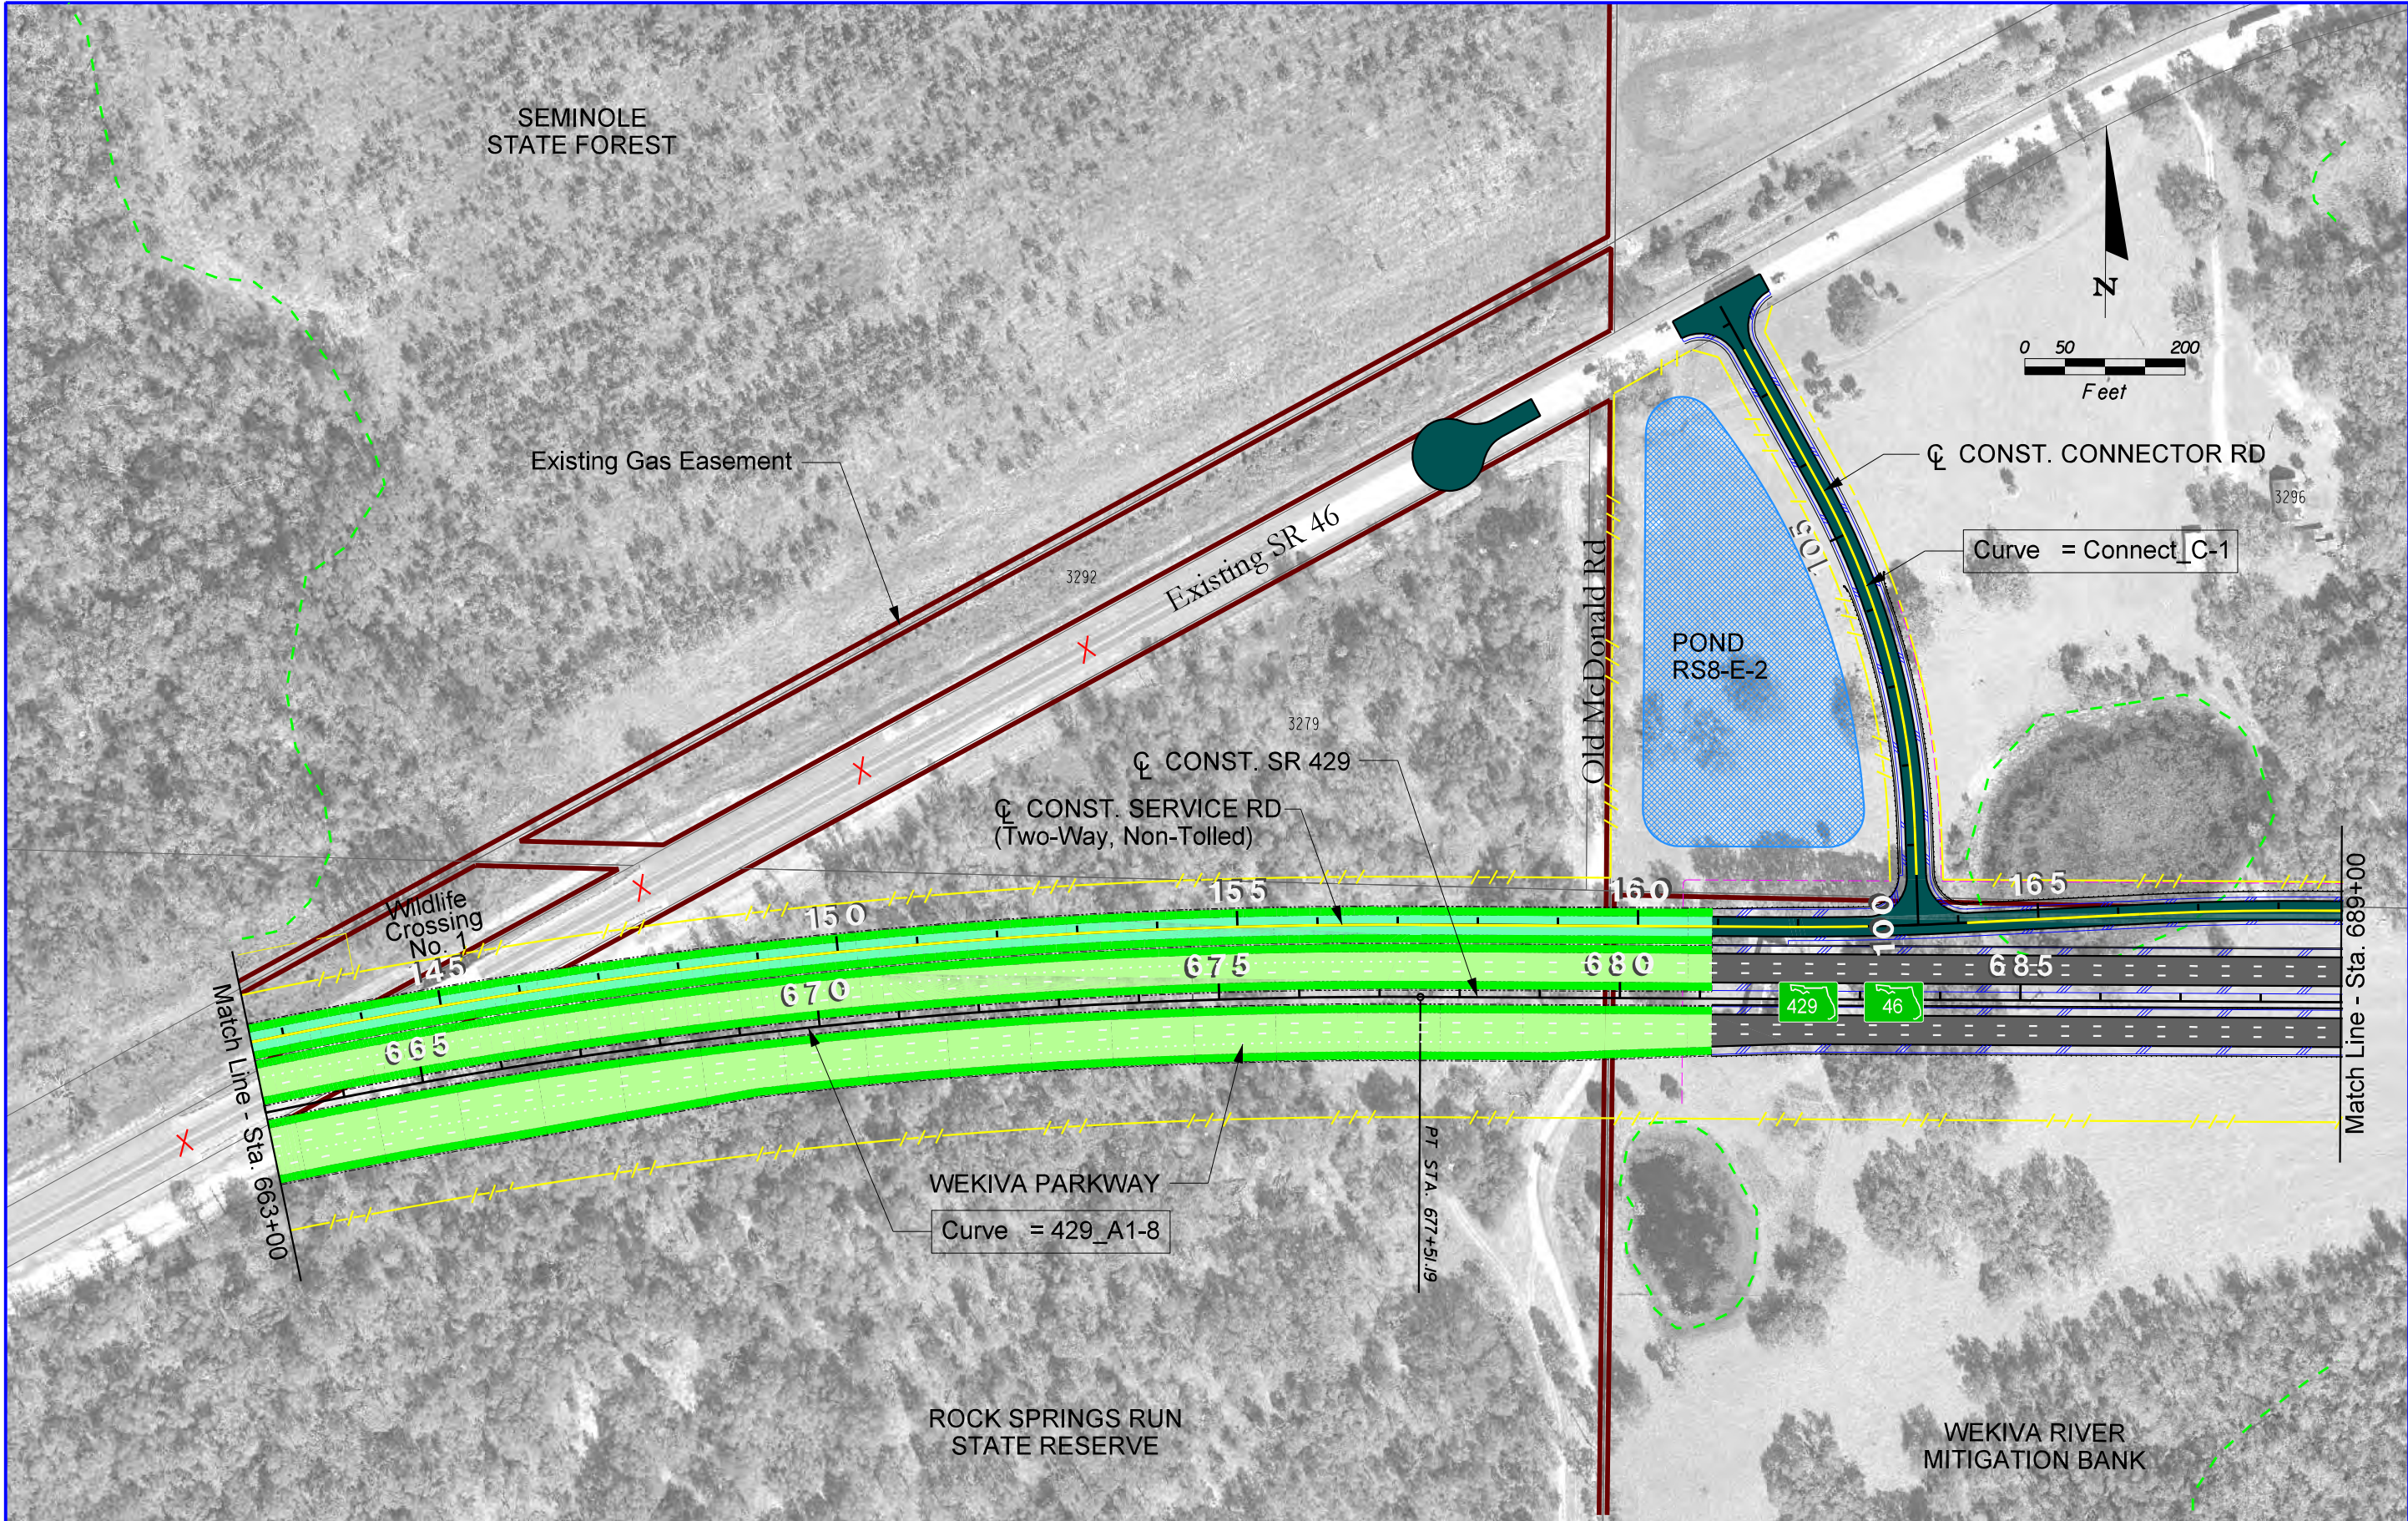

LEGEND



	PARCEL LINES		NEW/RECONSTRUCTED PAVEMENT
	PROPOSED L/A RIGHT OF WAY		NEW BRIDGE OR REPLACEMENT/WIDENING
	PROPOSED RIGHT OF WAY		PUBLIC LANDS
	CITY LIMITS		PARCEL CODES
	POTENTIAL POND		L/A RIGHT OF WAY/EXISTING RIGHT OF WAY LIMIT
	WETLAND BOUNDARY		

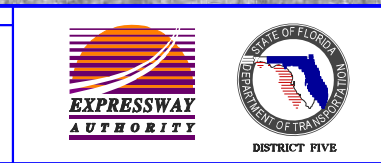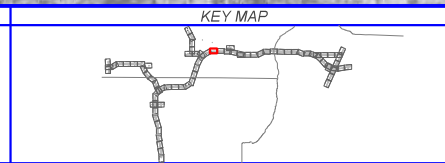

WEKIVA PARKWAY
Project Development and Environment Study
Orange, Lake & Seminole Counties

WEKIVA PARKWAY (SR 429 / SR 46)
PROPOSED BUILD ALTERNATIVE
PLAN SHEET
STA. 663+00 - STA. 689+00

SHEET NO.
P-23

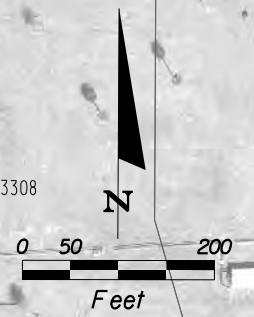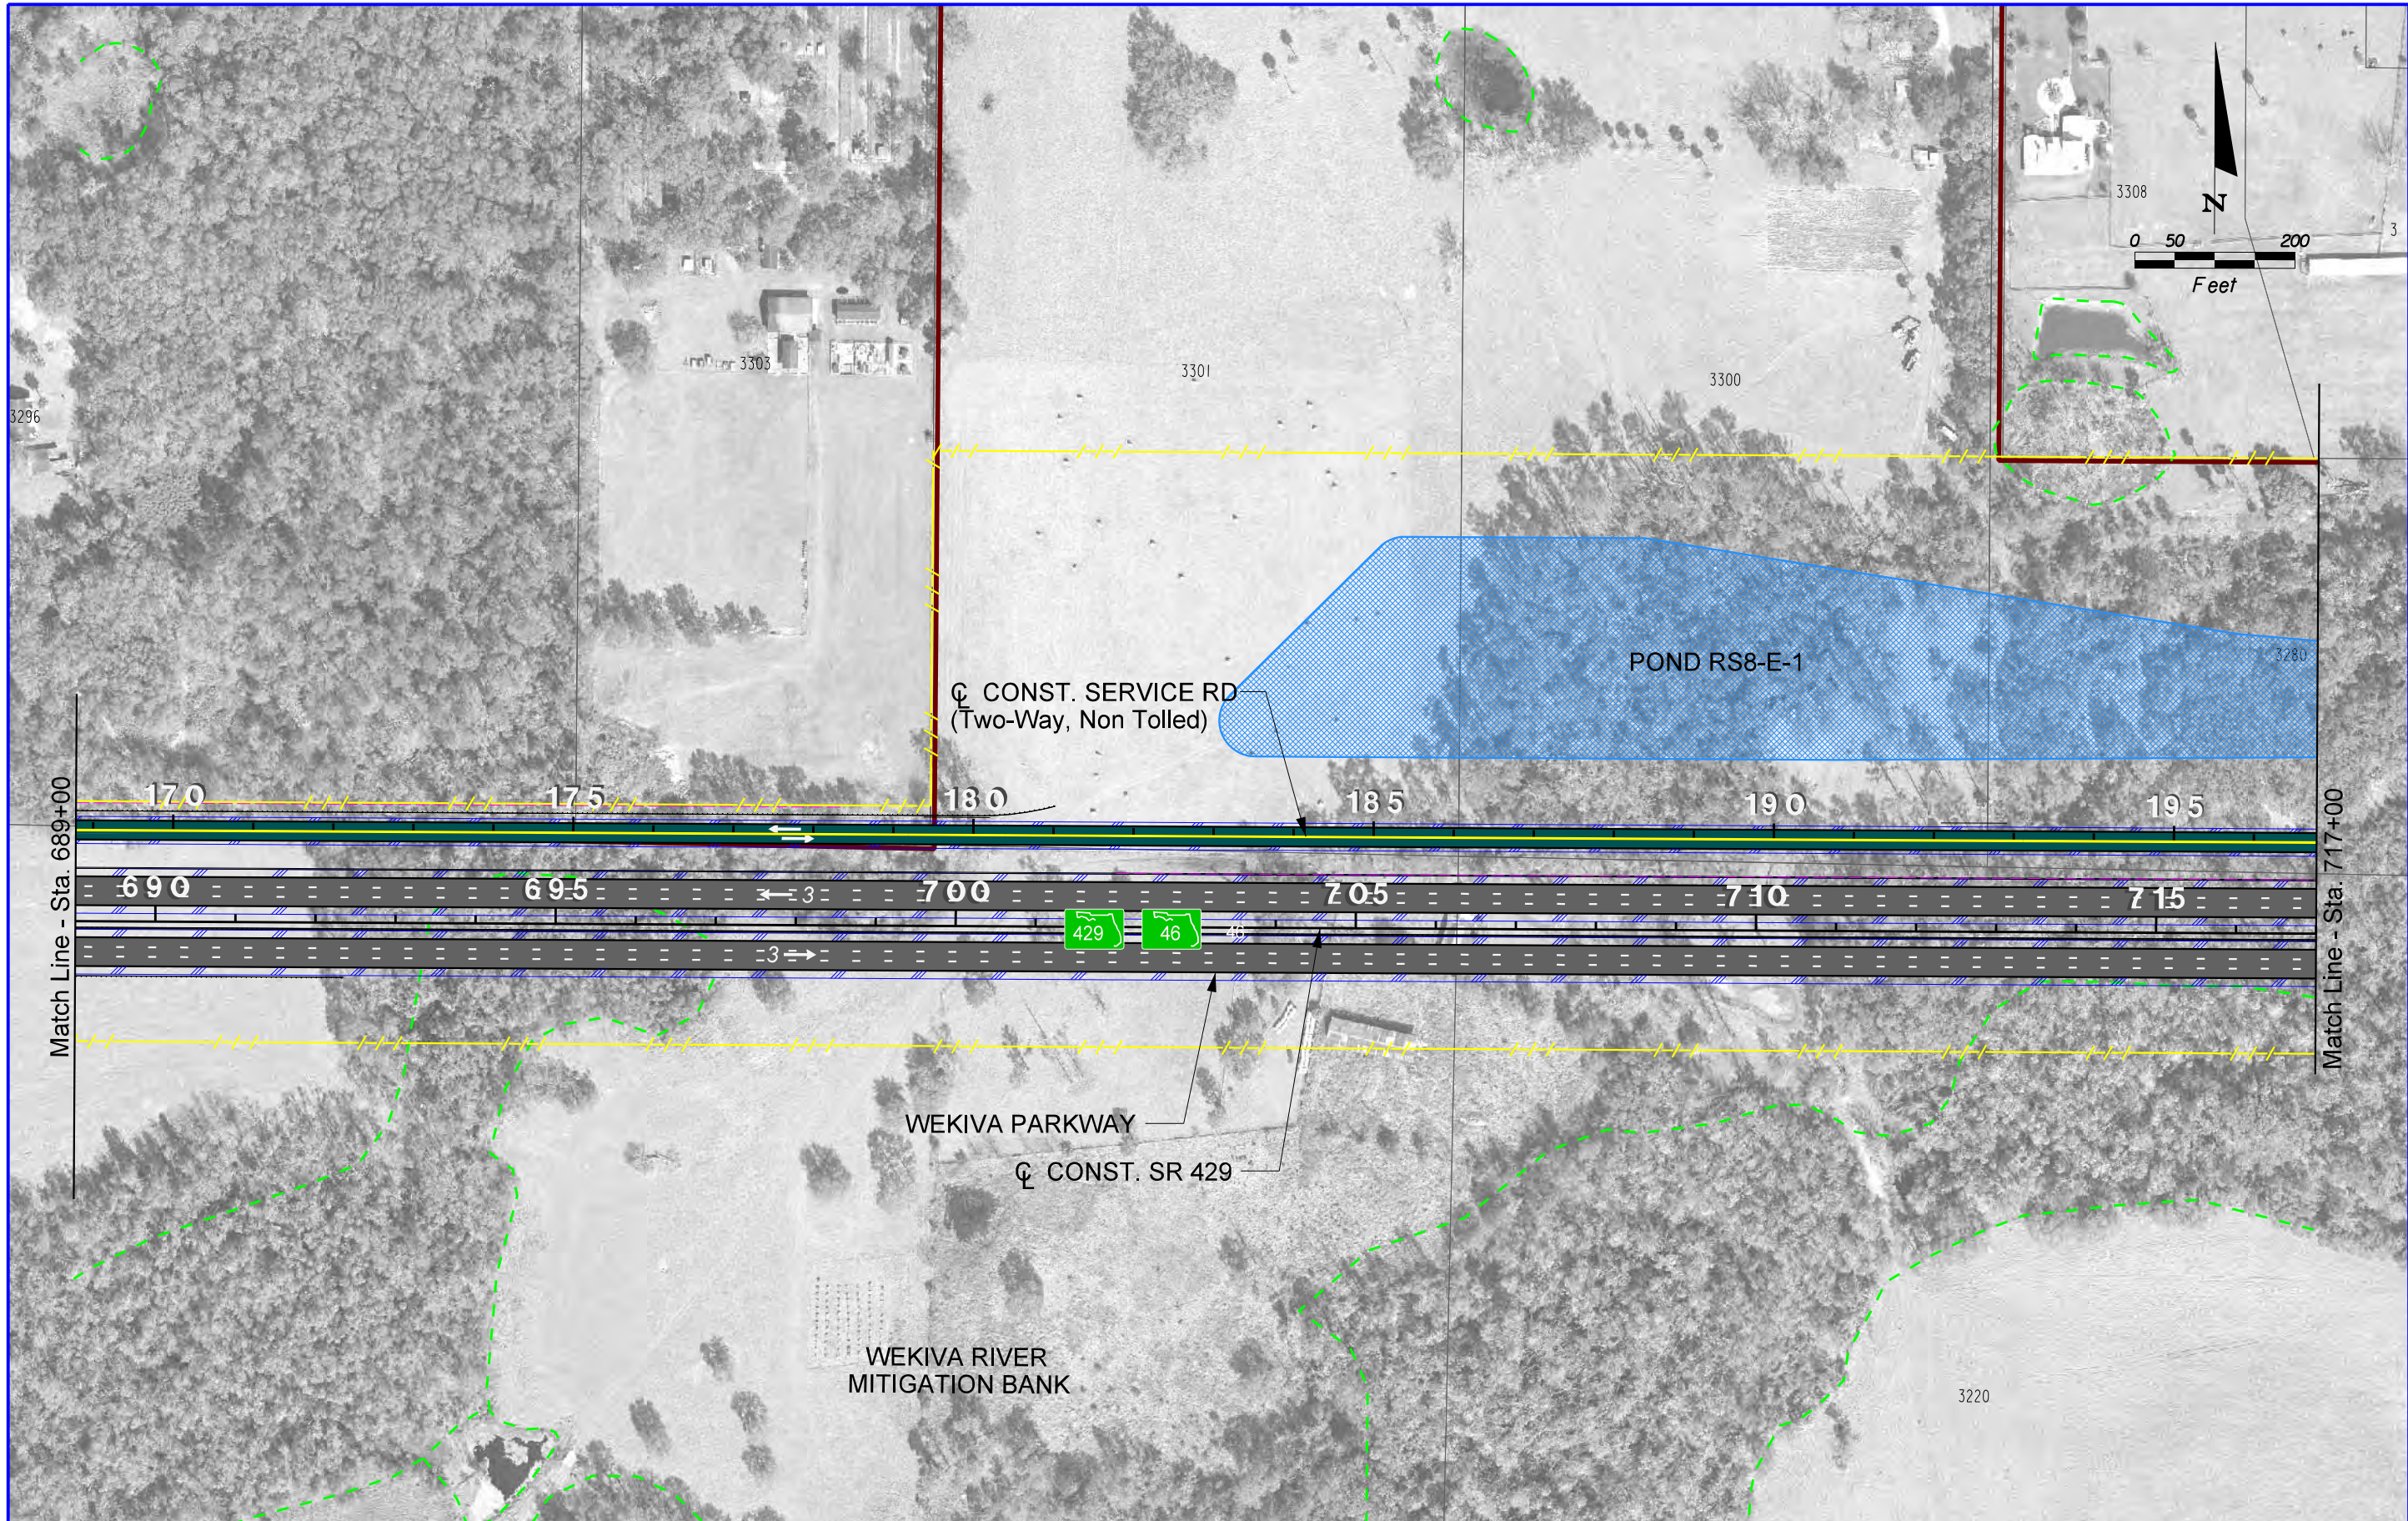


Match Line - Sta. 689+00

Match Line - Sta. 717+00

LEGEND


	PARCEL LINES		NEW/RECONSTRUCTED PAVEMENT
	PROPOSED L/A RIGHT OF WAY		NEW BRIDGE OR REPLACEMENT/WIDENING
	PROPOSED RIGHT OF WAY		PUBLIC LANDS
	CITY LIMITS		PARCEL CODES
	POTENTIAL POND		L/A RIGHT OF WAY/EXISTING RIGHT OF WAY LIMIT
	WETLAND BOUNDARY		

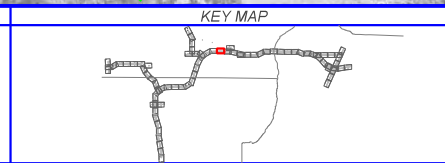


WEKIVA PARKWAY
Project Development and Environment Study
Orange, Lake & Seminole Counties

WEKIVA PARKWAY (SR 429 / SR 46)
PROPOSED BUILD ALTERNATIVE
PLAN SHEET
STA. 689+00 - STA. 717+00

SHEET NO.
P-24

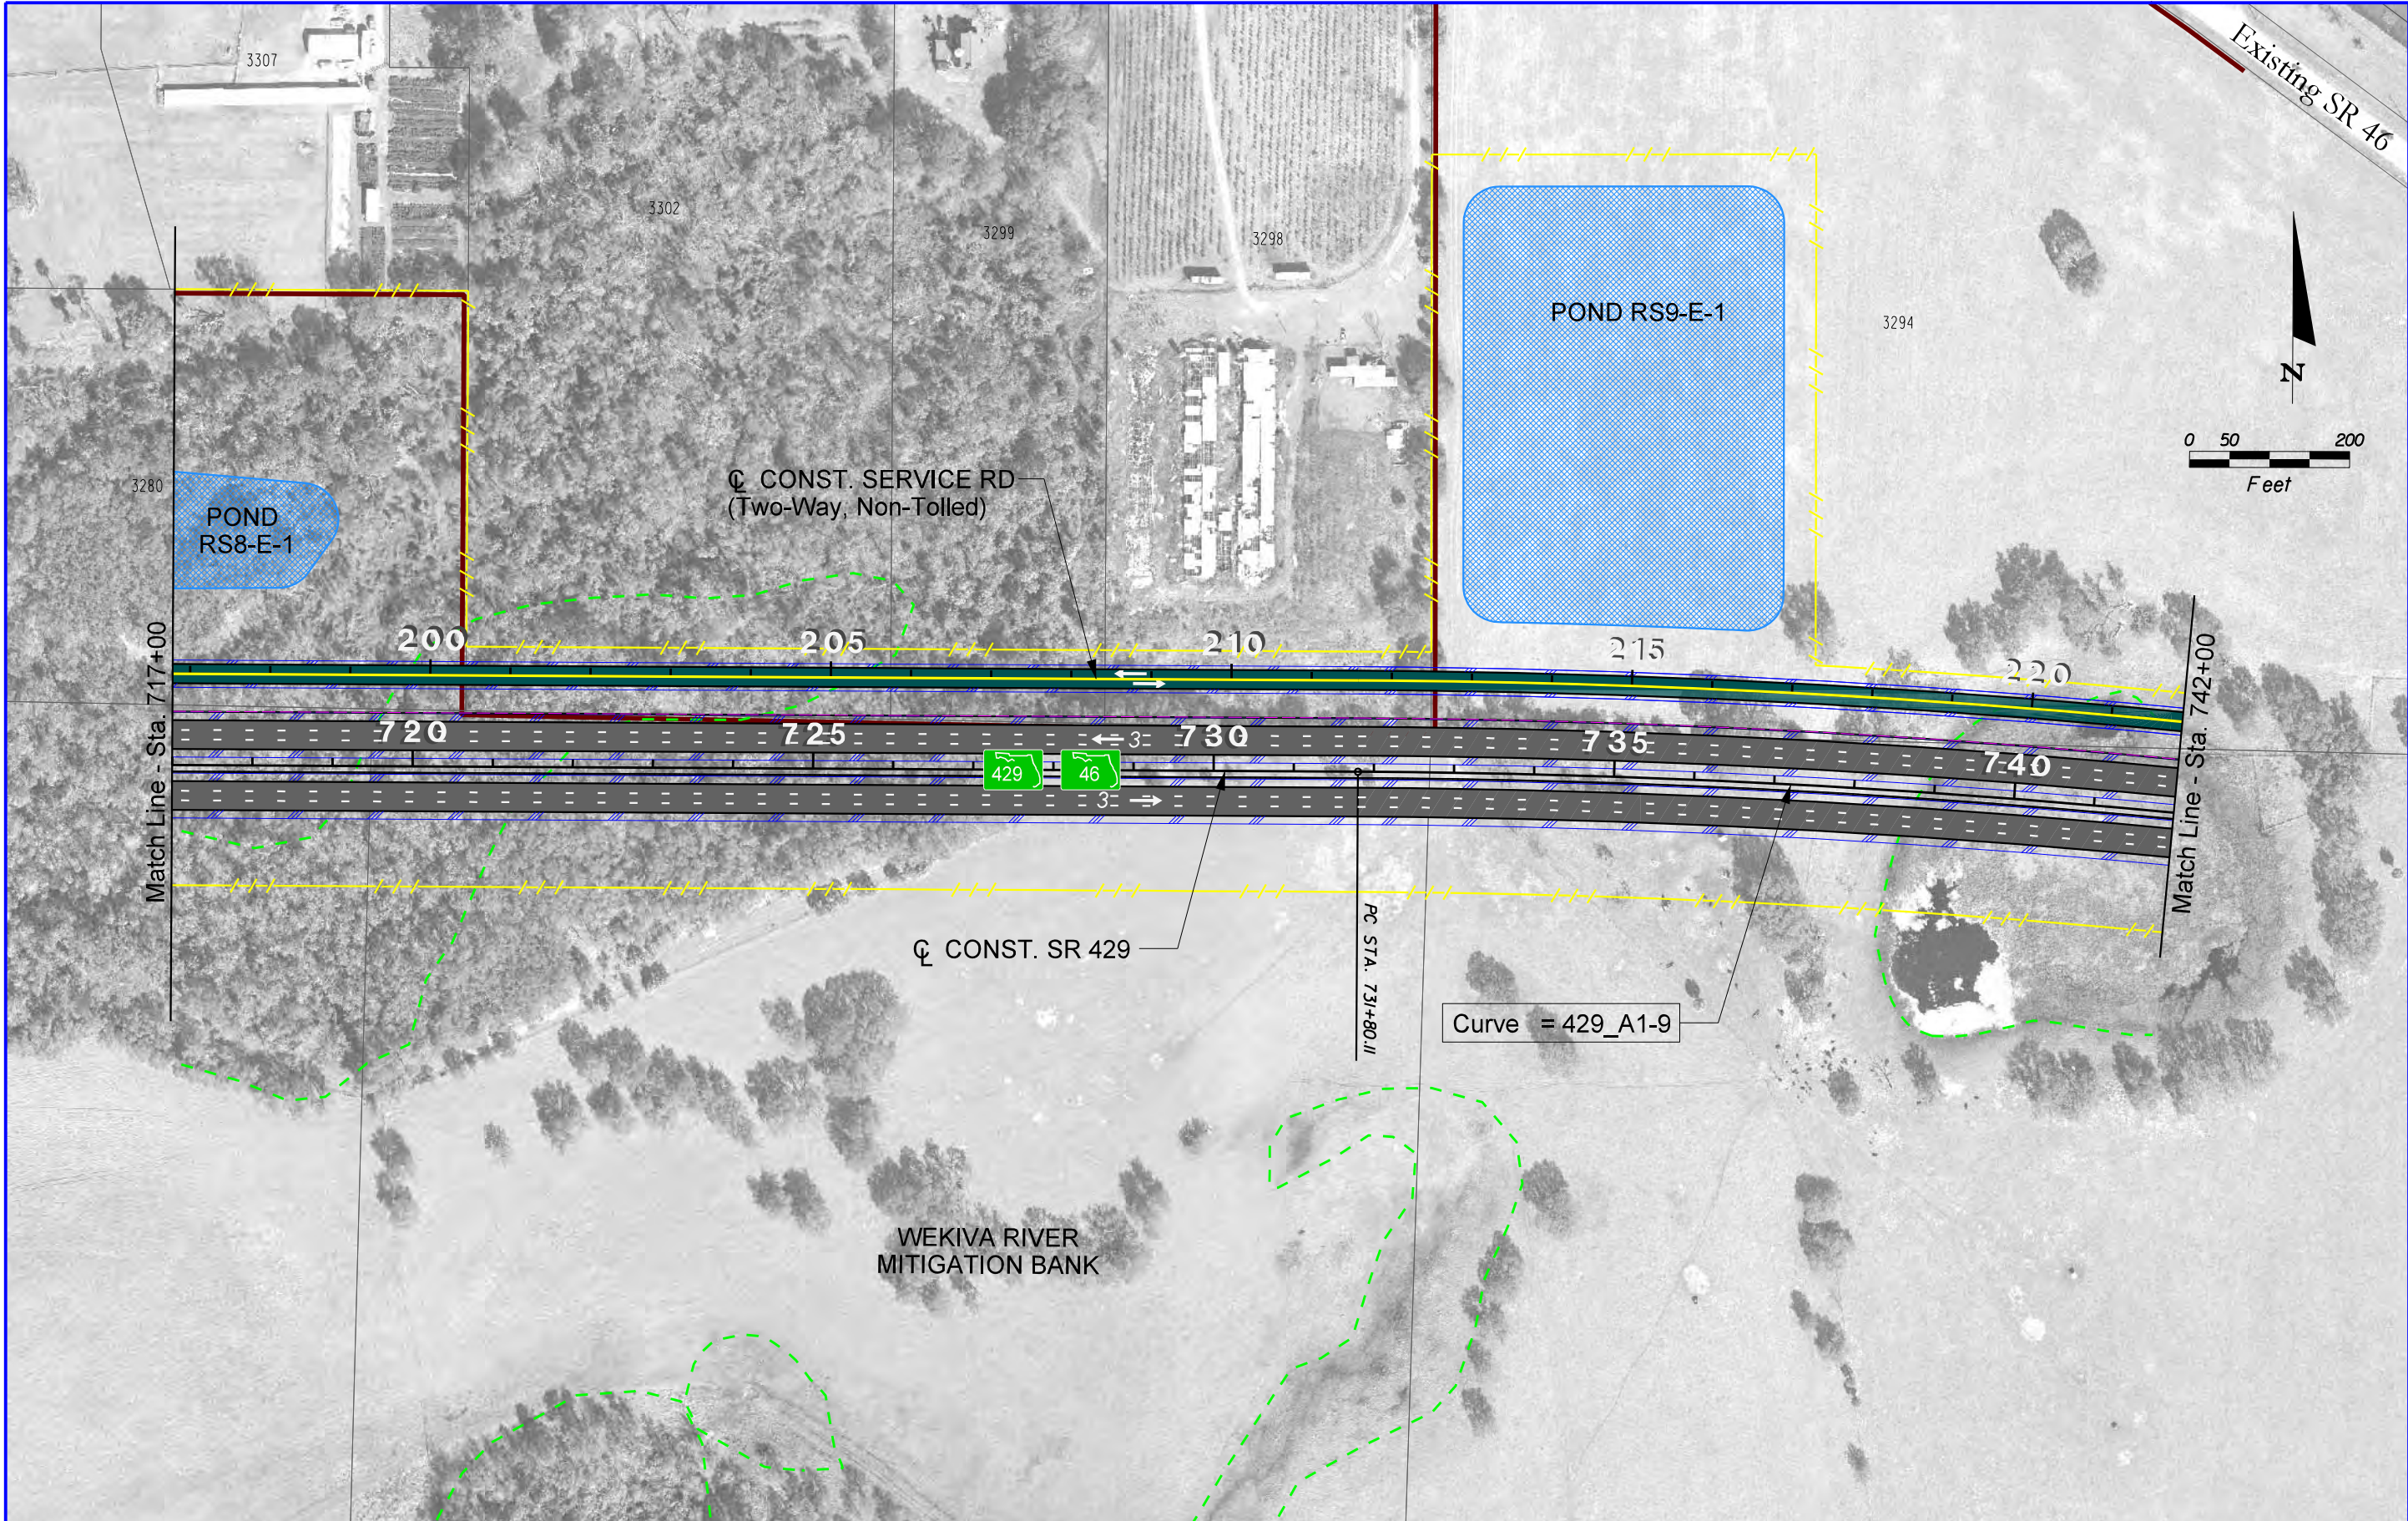


LEGEND	
	PARCEL LINES
	PROPOSED L/A RIGHT OF WAY
	PROPOSED RIGHT OF WAY
	CITY LIMITS
	POTENTIAL POND
	WETLAND BOUNDARY
	NEW/RECONSTRUCTED PAVEMENT
	NEW BRIDGE OR REPLACEMENT/WIDENING
	PUBLIC LANDS
	PARCEL CODES
	L/A RIGHT OF WAY/EXISTING RIGHT OF WAY LIMIT

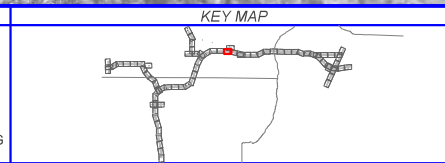


WEKIVA PARKWAY (SR 429 / SR 46)
 PROPOSED BUILD ALTERNATIVE
 PLAN SHEET
 STA. 717+00 - STA. 742+00

SHEET NO.
 P-25

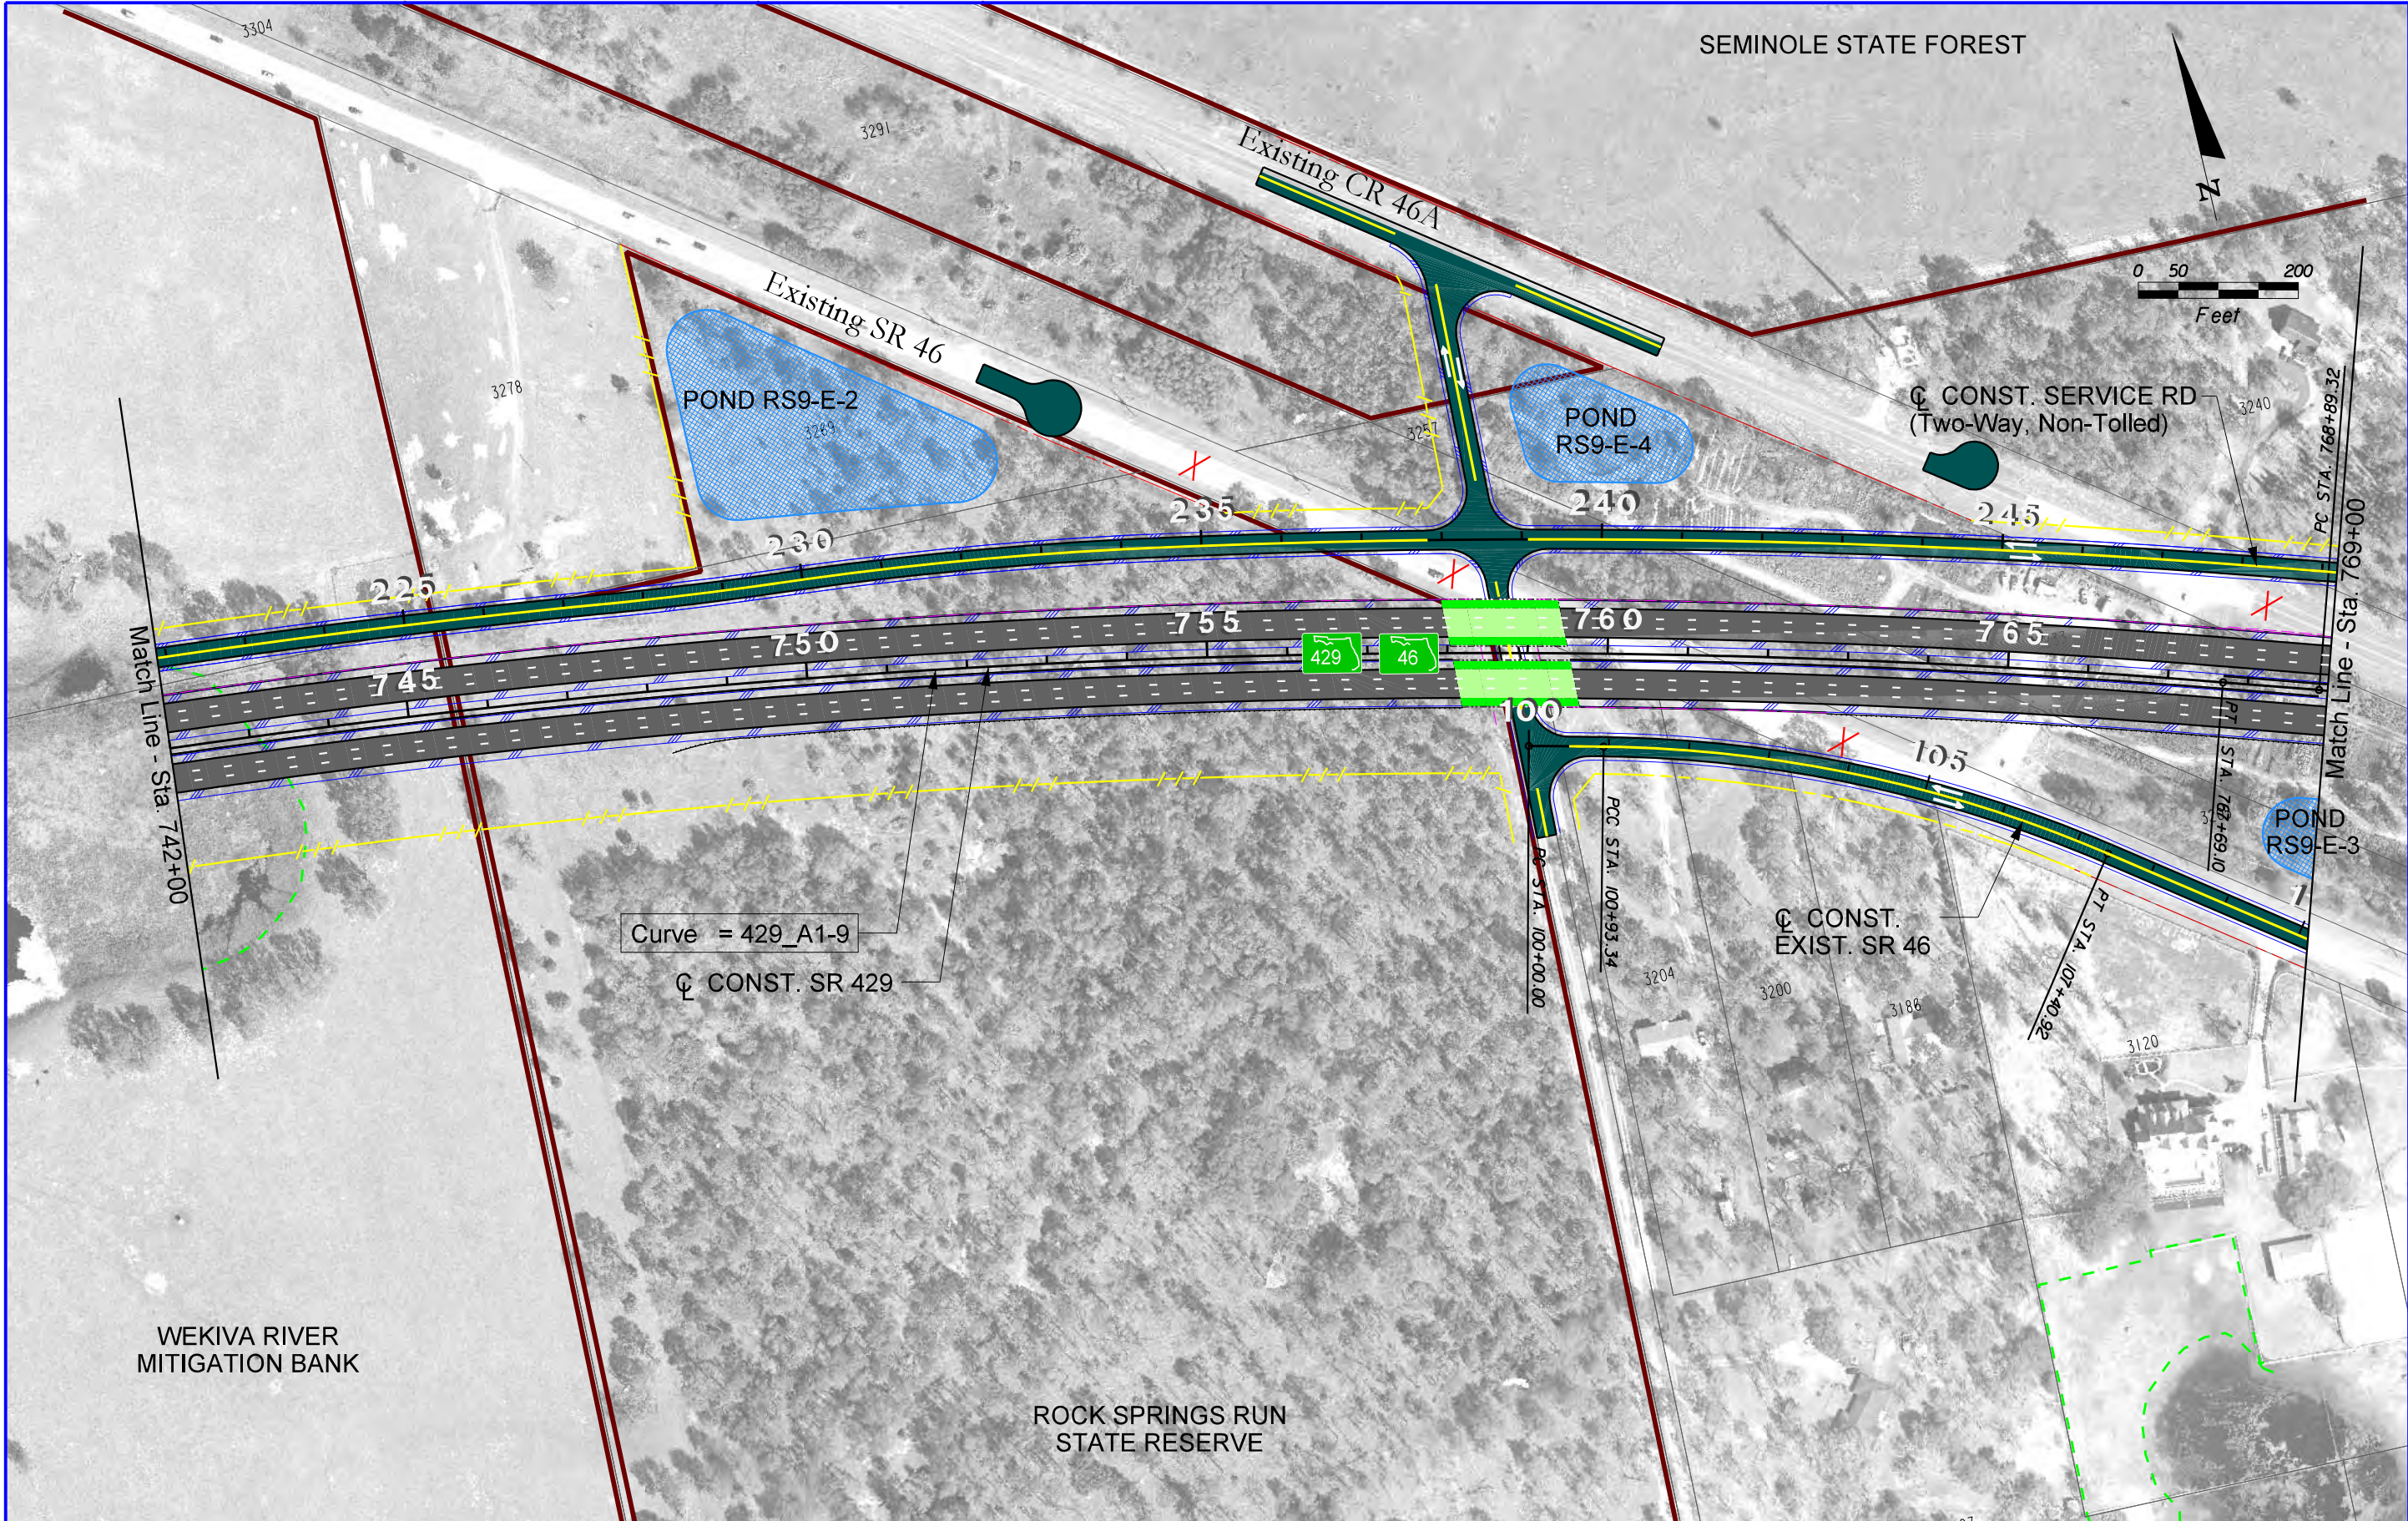

SEMINOLE STATE FOREST

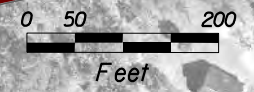

Match Line - Sta. 742+00

Match Line - Sta. 769+00


WEKIVA RIVER MITIGATION BANK

ROCK SPRINGS RUN STATE RESERVE

Curve = 429_A1-9
 C CONST. SR 429

LEGEND

	PARCEL LINES		NEW/RECONSTRUCTED PAVEMENT
	PROPOSED L/A RIGHT OF WAY		NEW BRIDGE OR REPLACEMENT/WIDENING
	PROPOSED RIGHT OF WAY		PUBLIC LANDS
	CITY LIMITS		PARCEL CODES
	POTENTIAL POND		L/A RIGHT OF WAY/EXISTING RIGHT OF WAY LIMIT
	WETLAND BOUNDARY		


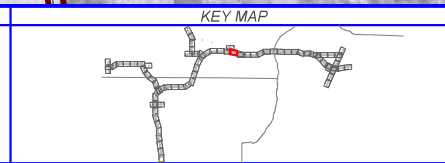


WEKIVA PARKWAY
 Project Development and Environment Study
 Orange, Lake & Seminole Counties

WEKIVA PARKWAY (SR 429 / SR 46)
 PROPOSED BUILD ALTERNATIVE
 PLAN SHEET
 STA. 742+00 - STA. 769+00

SHEET NO.
 P-26

SEMINOLE STATE FOREST

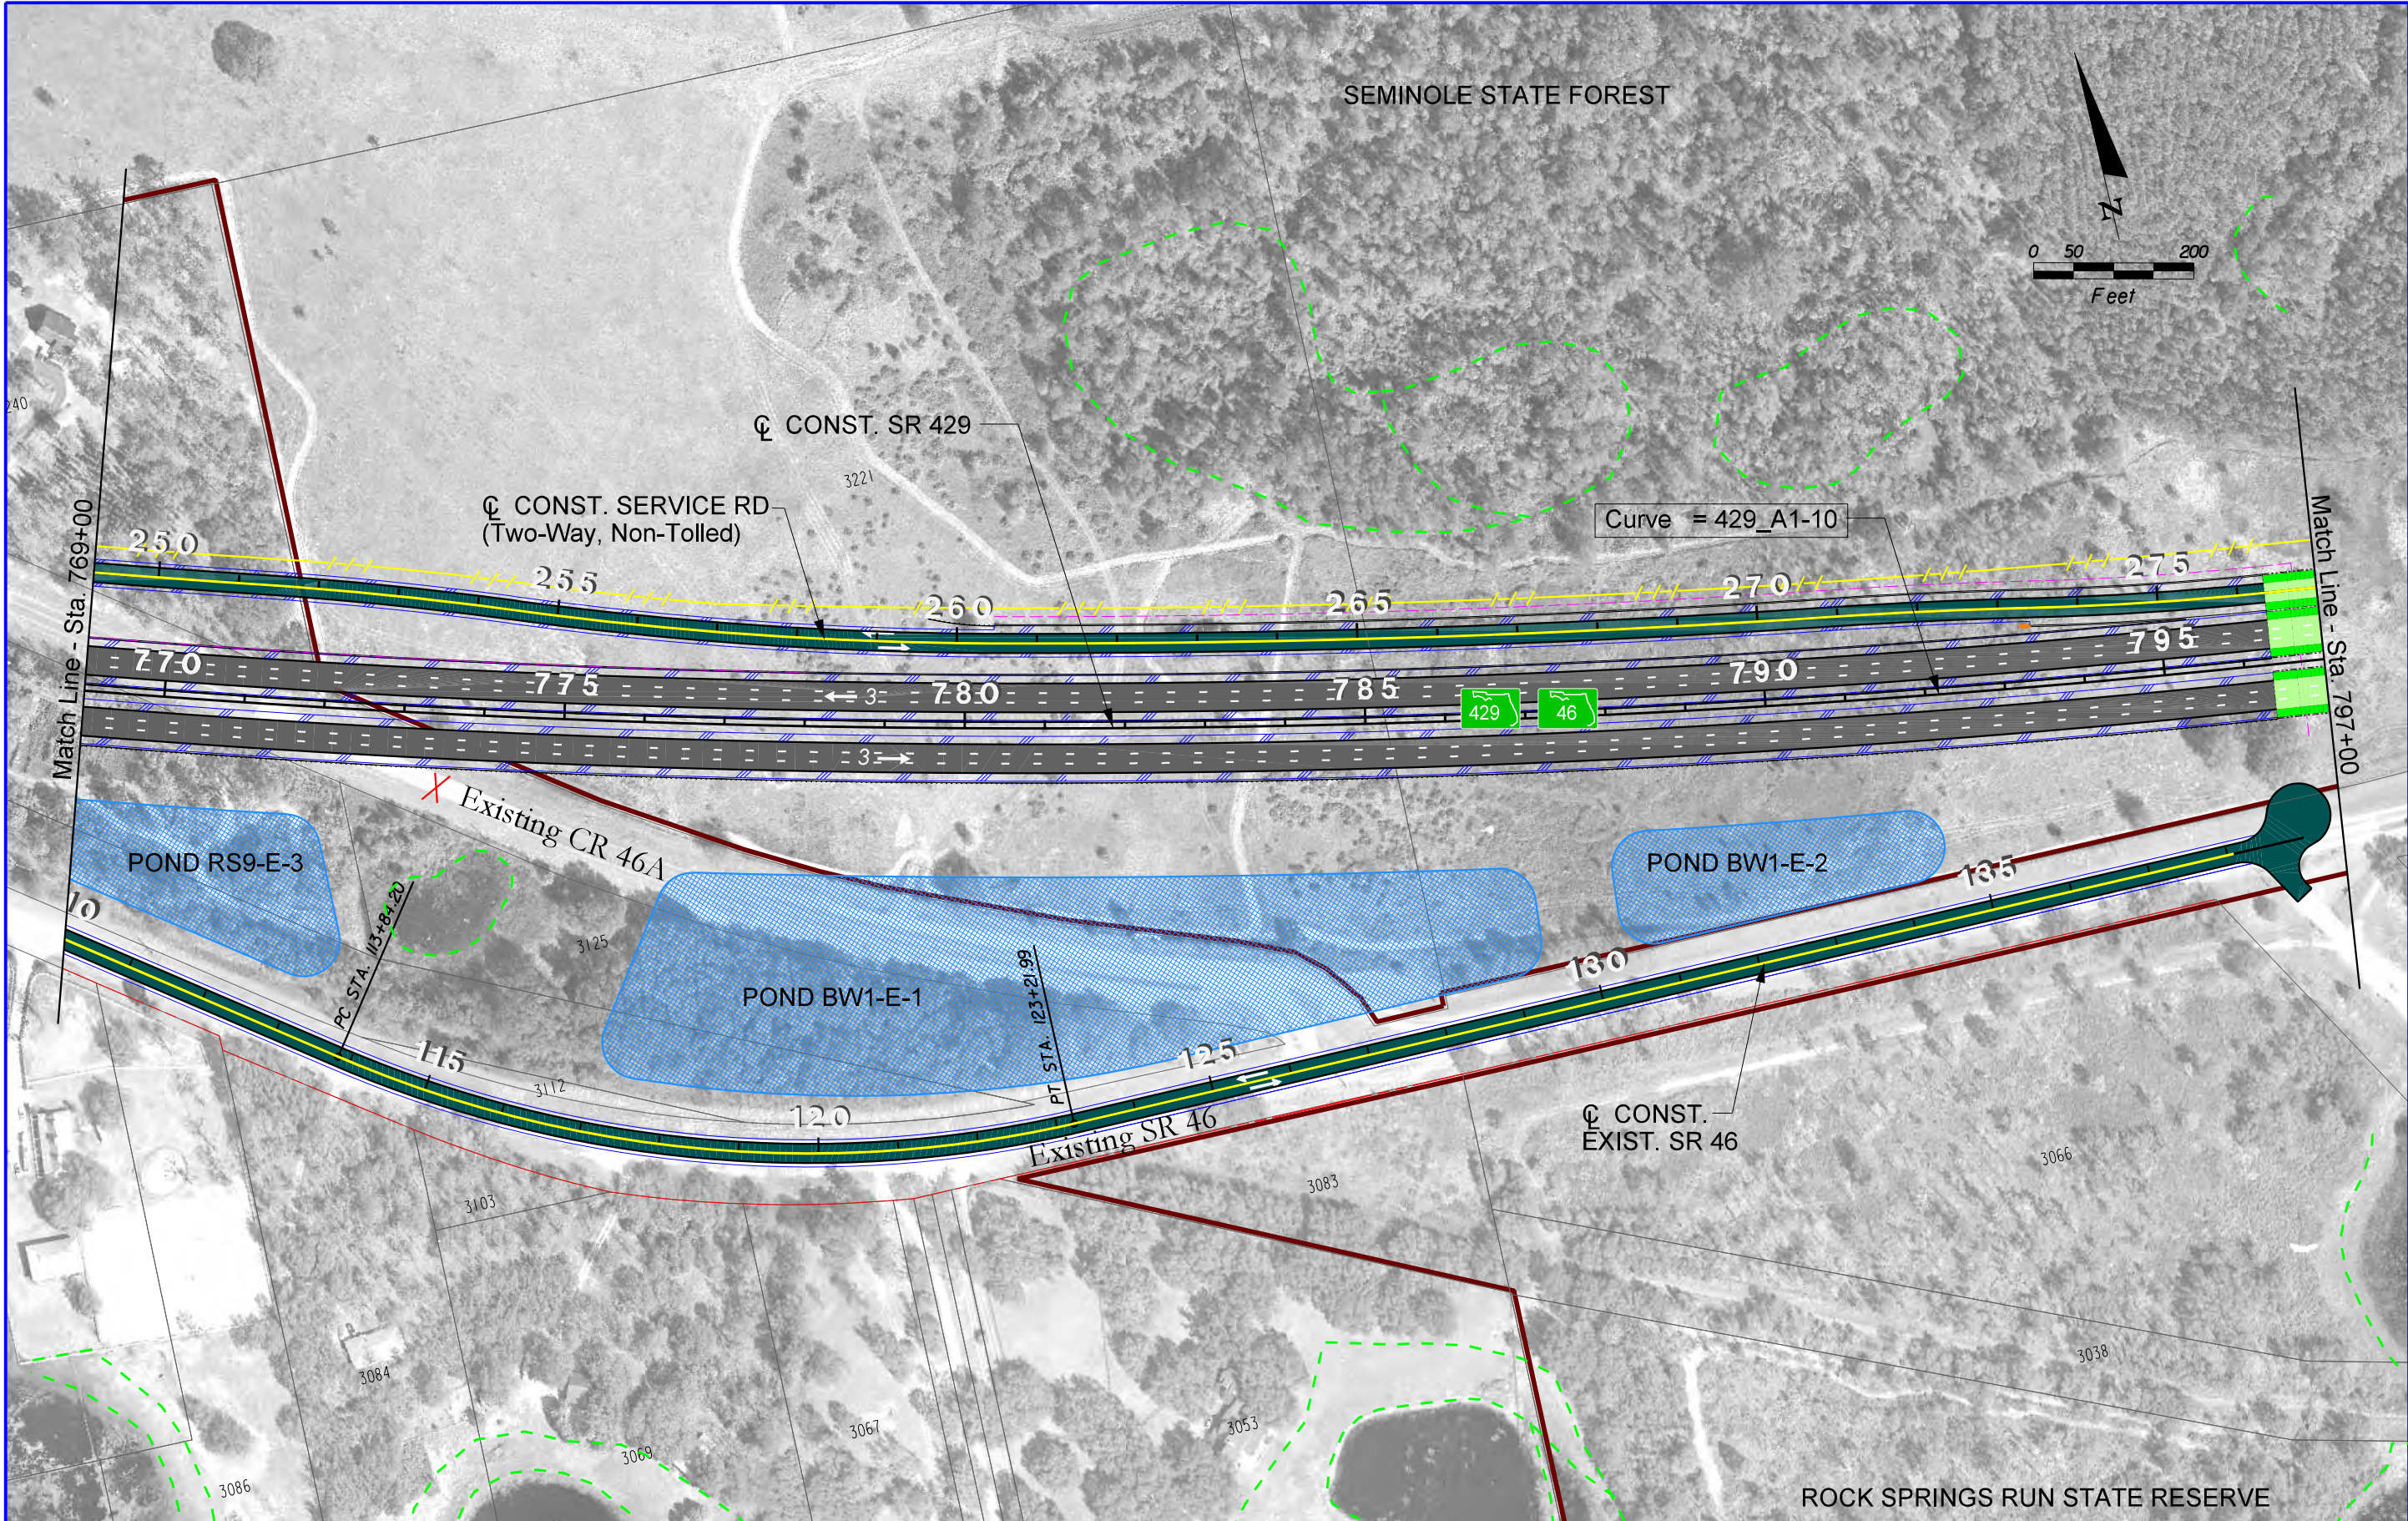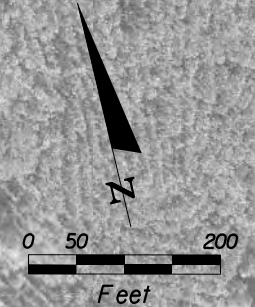

Match Line - Sta. 769+00

Match Line - Sta. 797+00

CL CONST. SR 429

CL CONST. SERVICE RD
(Two-Way, Non-Tolled)

Curve = 429_A1-10

Existing CR 46A


Existing SR 46

CL CONST.
EXIST. SR 46

ROCK SPRINGS RUN STATE RESERVE

LEGEND



	PARCEL LINES		NEW/RECONSTRUCTED PAVEMENT
	PROPOSED LIA RIGHT OF WAY		NEW BRIDGE OR REPLACEMENT/WIDENING PUBLIC LANDS
	PROPOSED RIGHT OF WAY		PARCEL CODES
	CITY LIMITS		LIA RIGHT OF WAY/EXISTING RIGHT OF WAY LIMIT
	POTENTIAL POND		
	WETLAND BOUNDARY		

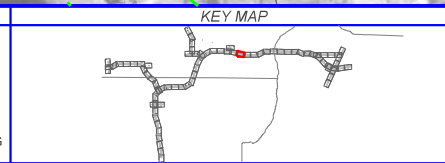

WEKIVA PARKWAY
Project Development and Environment Study
Orange, Lake & Seminole Counties

WEKIVA PARKWAY (SR 429 / SR 46)
PROPOSED BUILD ALTERNATIVE
PLAN SHEET
STA. 769+00 - STA. 797+00

SHEET NO.
P-27

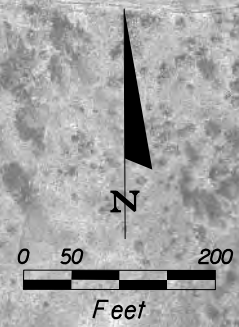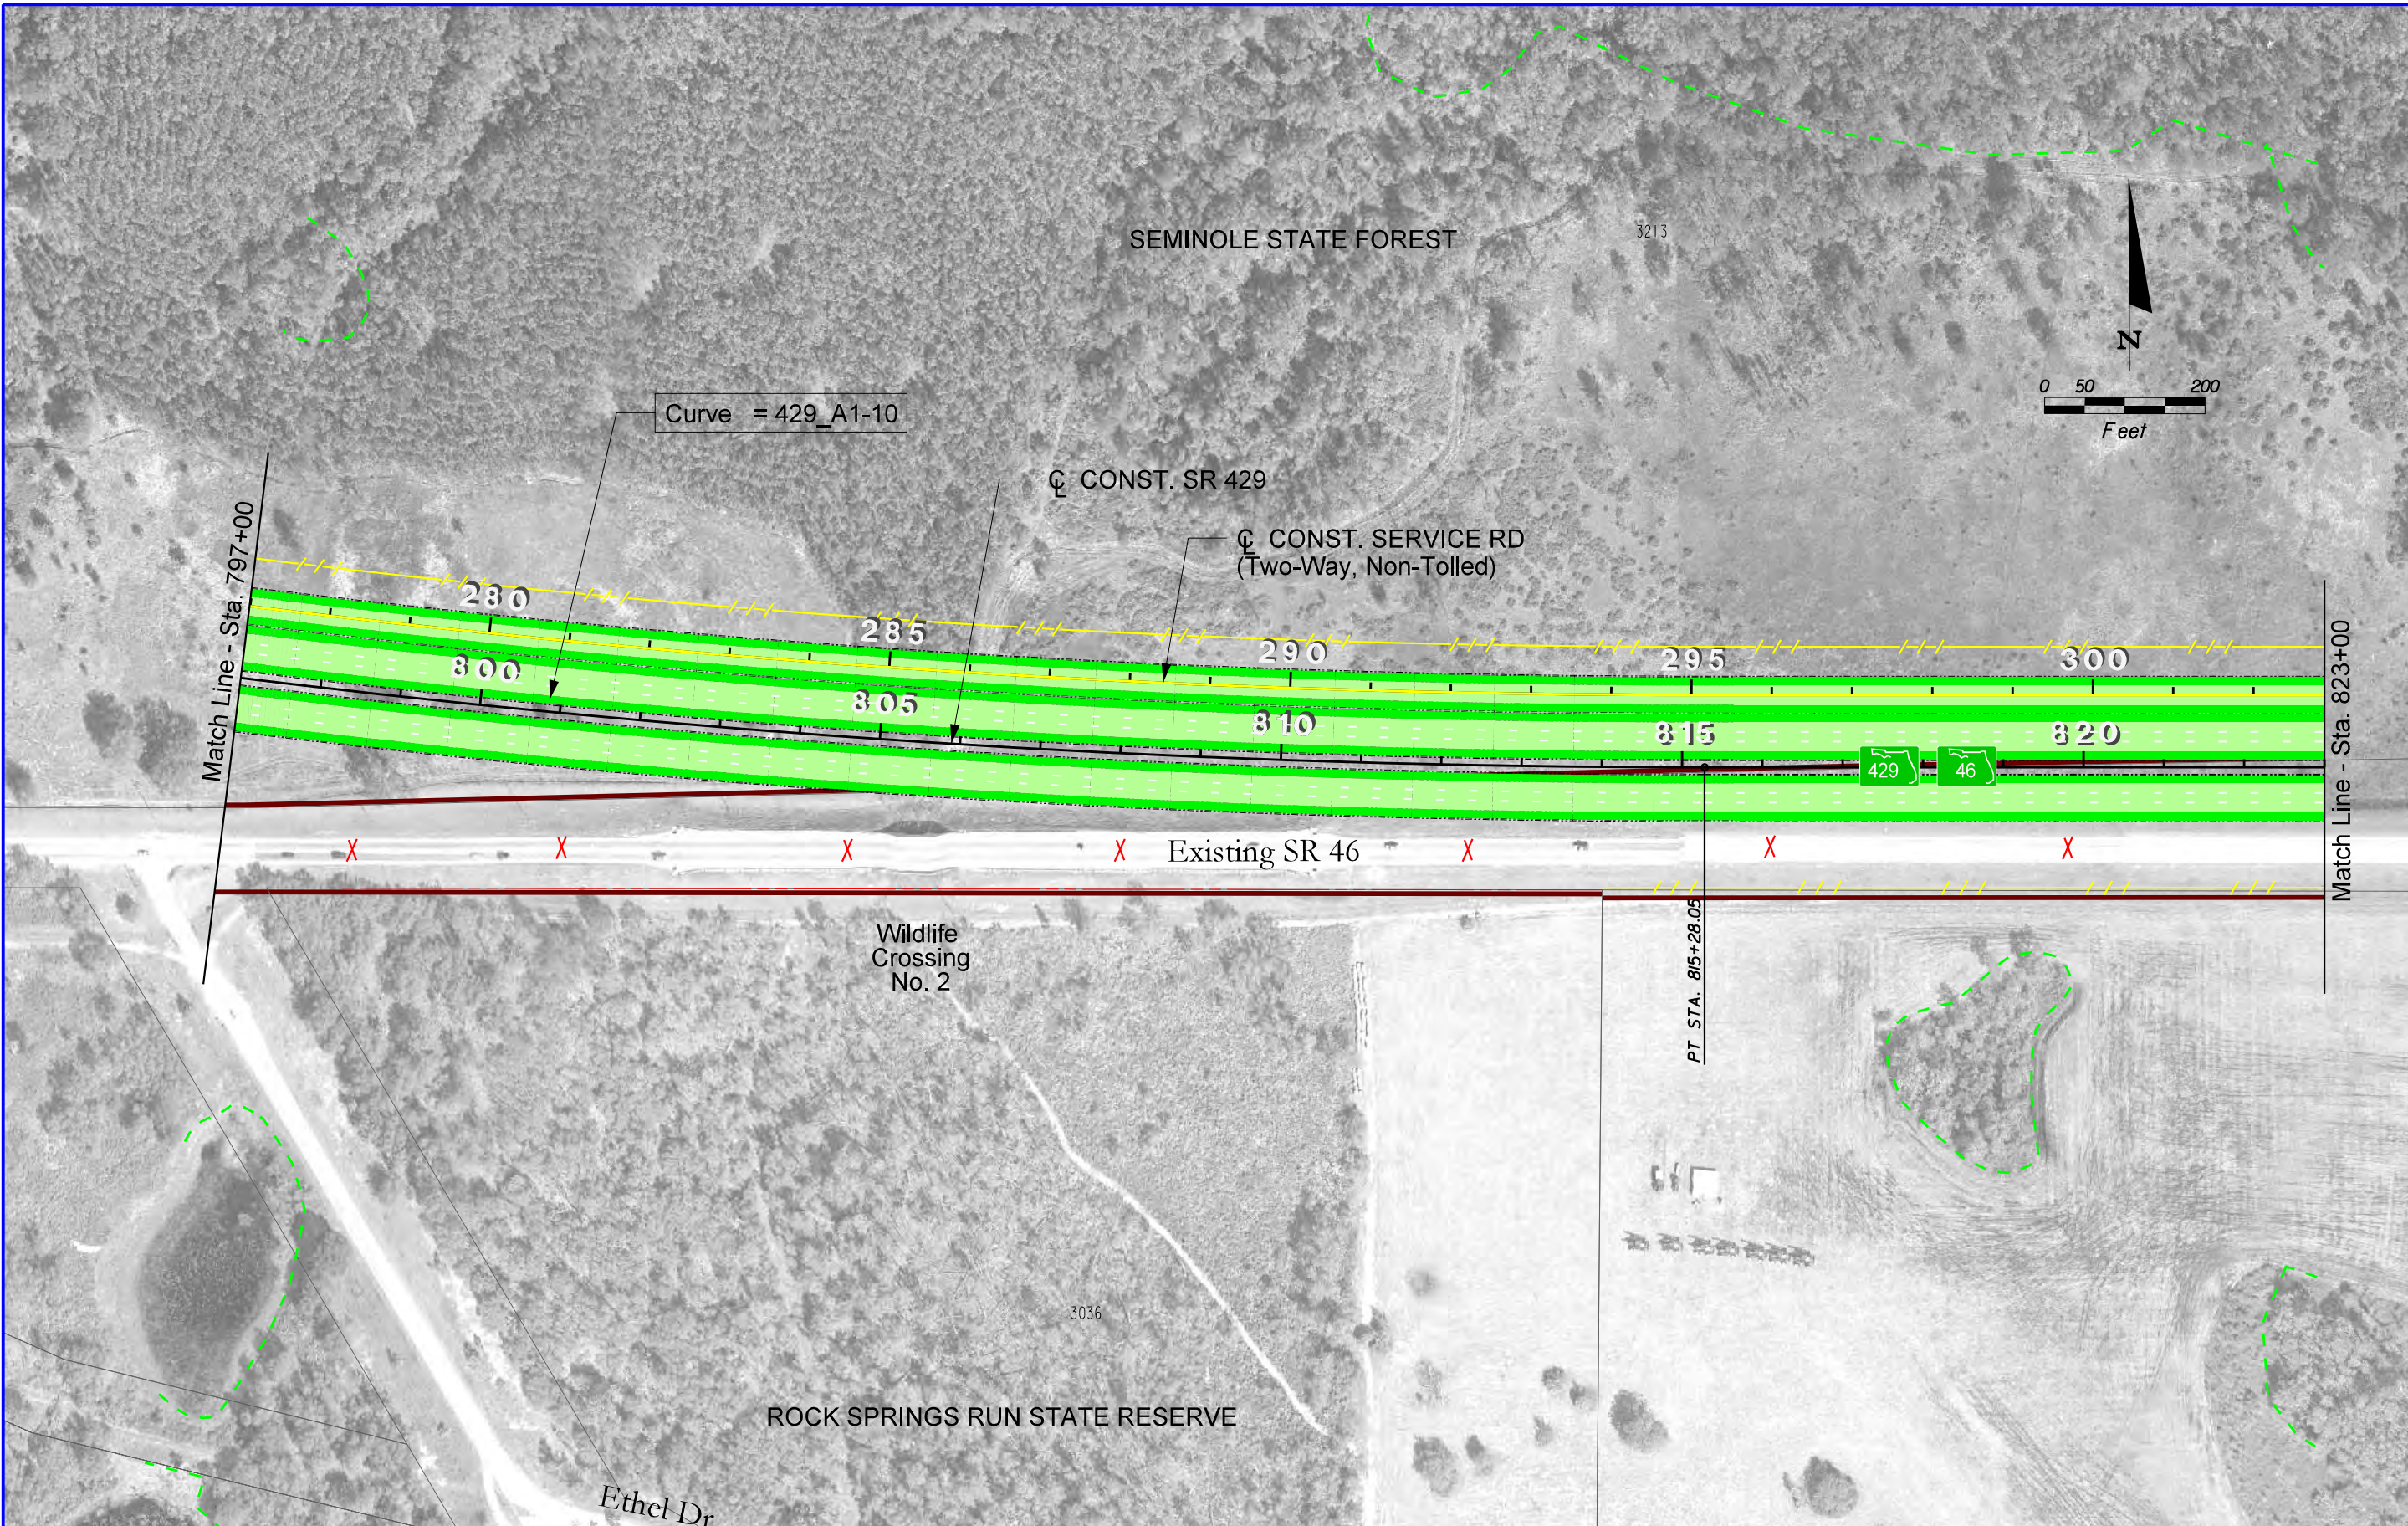

LEGEND


	PARCEL LINES		NEW/RECONSTRUCTED PAVEMENT
	PROPOSED L/A RIGHT OF WAY		NEW BRIDGE OR REPLACEMENT/WIDENING
	PROPOSED RIGHT OF WAY		PUBLIC LANDS
	CITY LIMITS		PARCEL CODES
	POTENTIAL POND		L/A RIGHT OF WAY/EXISTING RIGHT OF WAY LIMIT
	WETLAND BOUNDARY		



WEKIVA PARKWAY
Project Development and Environment Study
Orange, Lake & Seminole Counties


WEKIVA PARKWAY (SR 429 / SR 46)
PROPOSED BUILD ALTERNATIVE
PLAN SHEET
STA. 797+00 - STA. 823+00

SHEET NO.
P-28

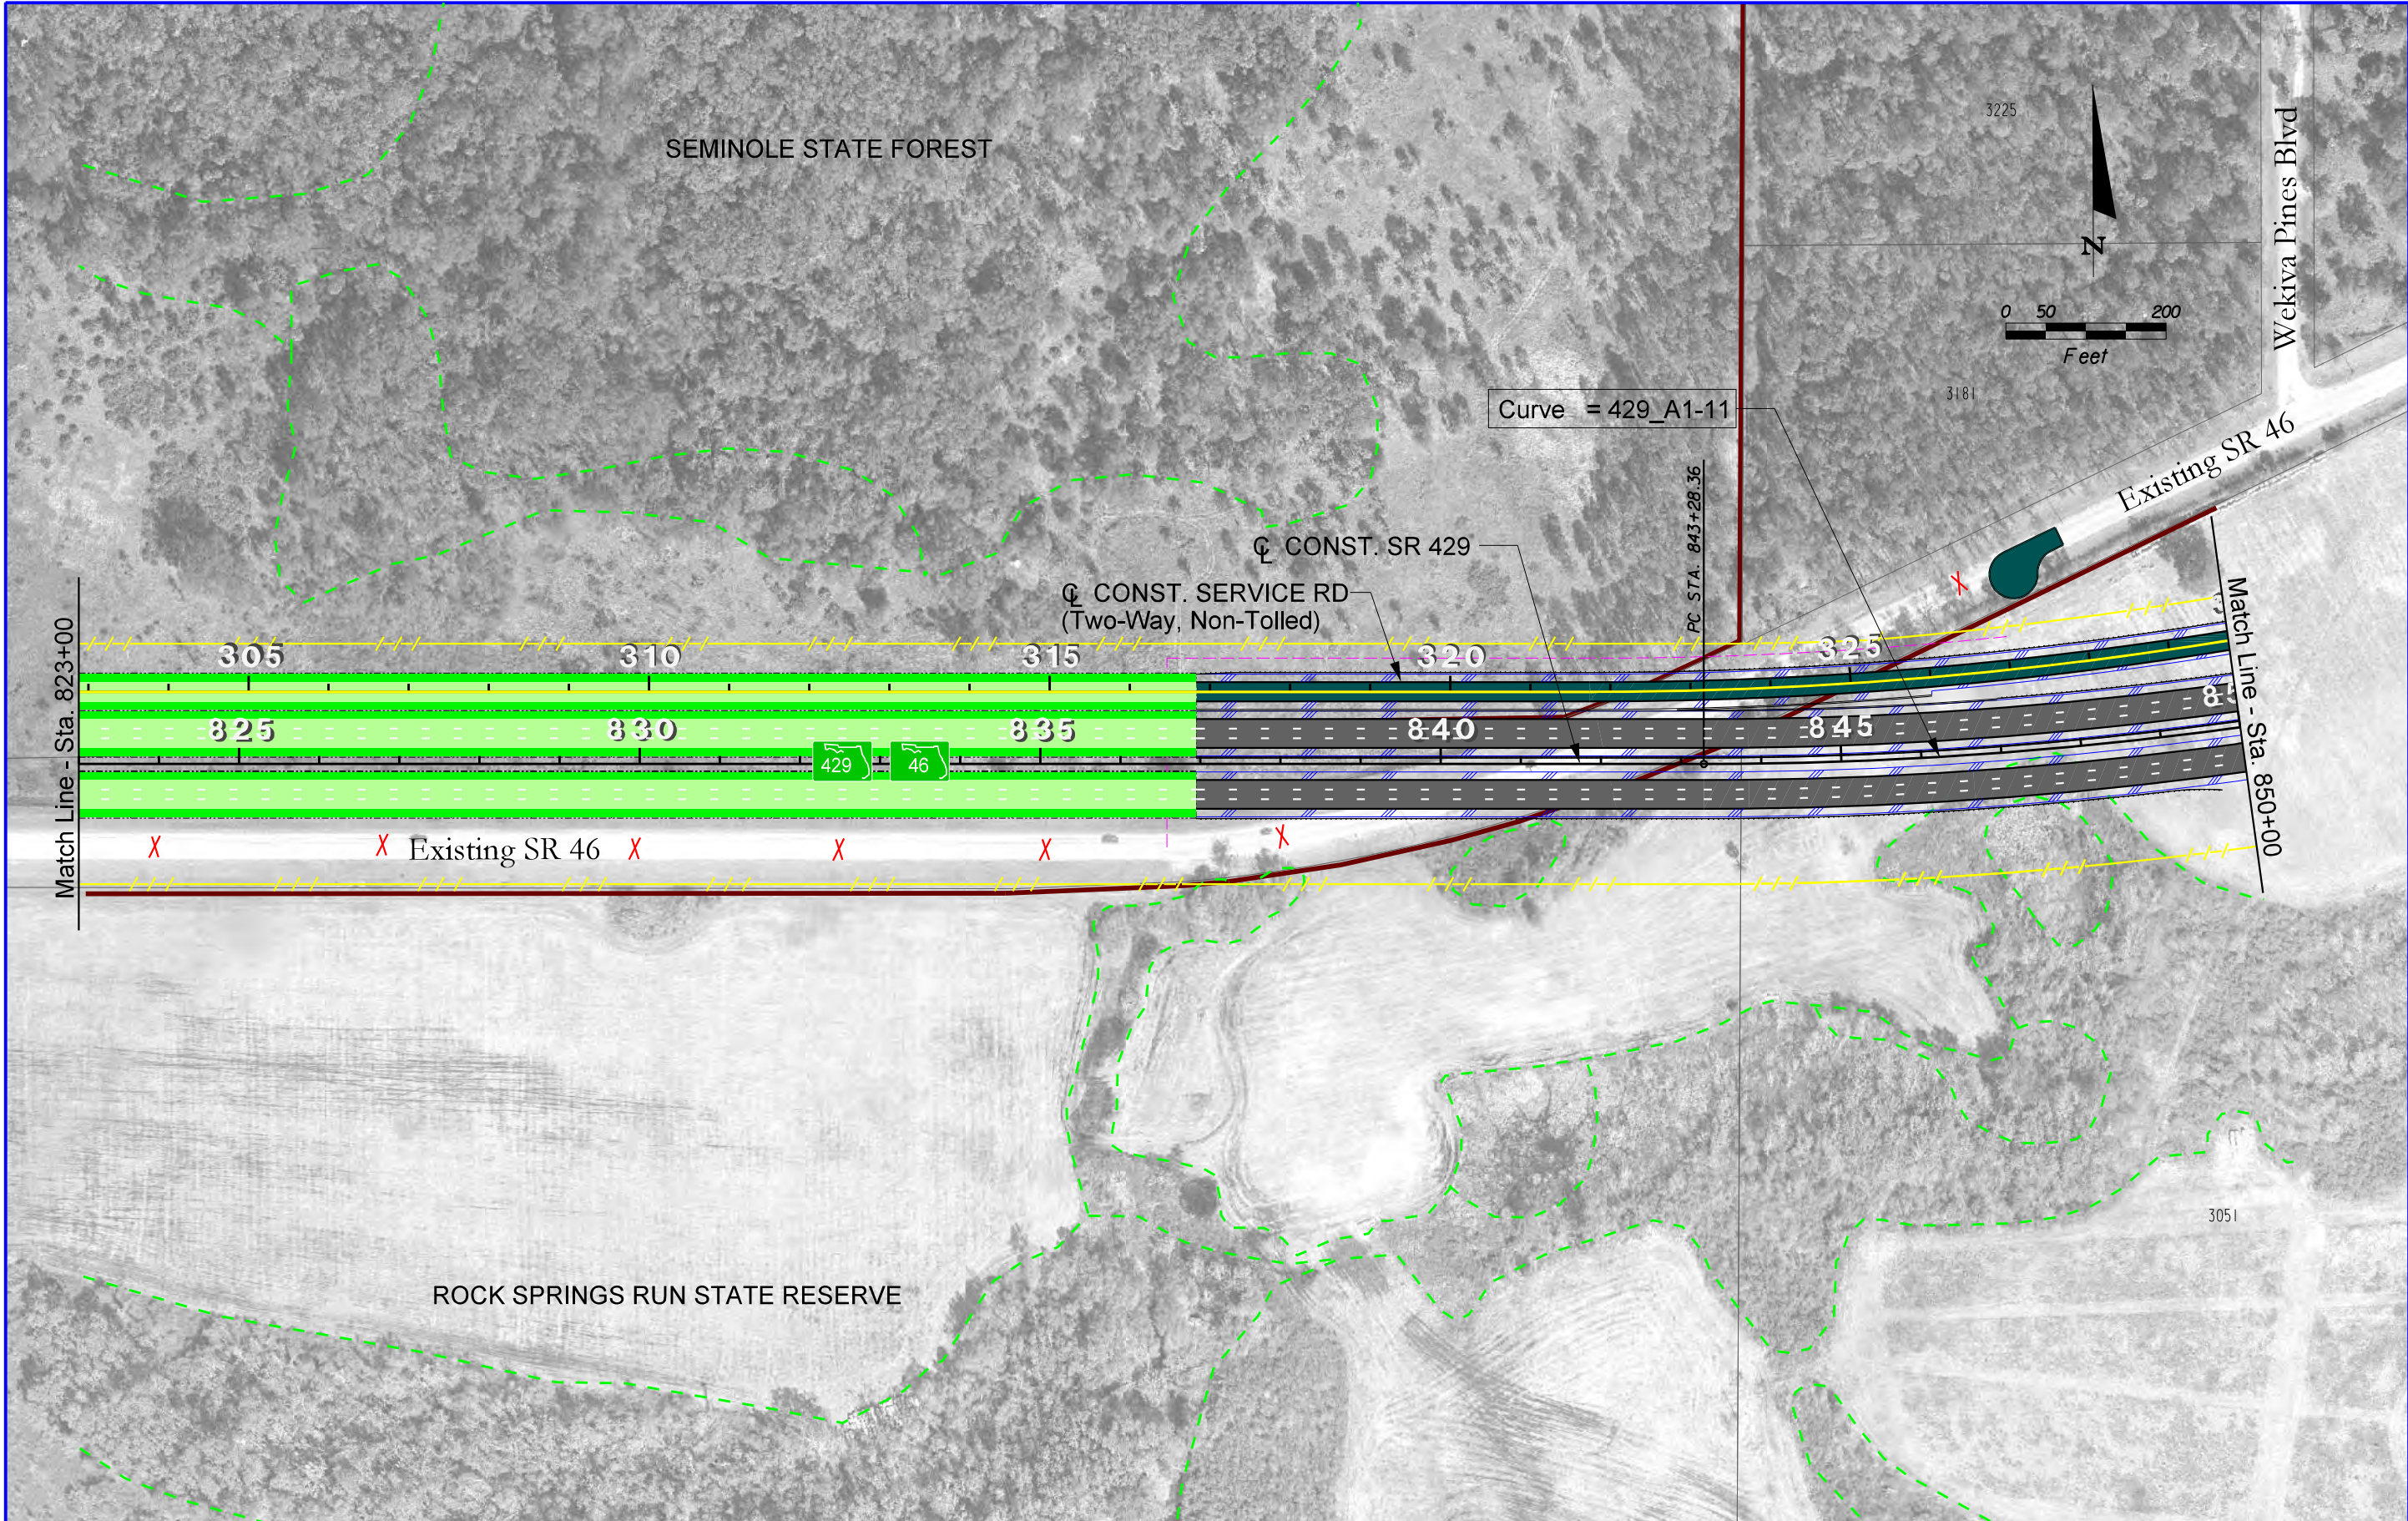

LEGEND



	PARCEL LINES		NEW/RECONSTRUCTED PAVEMENT
	PROPOSED L/A RIGHT OF WAY		NEW BRIDGE OR REPLACEMENT/WIDENING
	PROPOSED RIGHT OF WAY		PUBLIC LANDS
	CITY LIMITS		PARCEL CODES
	POTENTIAL POND		L/A RIGHT OF WAY/EXISTING RIGHT OF WAY LIMIT
	WETLAND BOUNDARY		

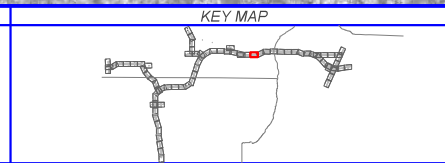

WEKIVA PARKWAY
 Project Development and Environment Study
 Orange, Lake & Seminole Counties

WEKIVA PARKWAY (SR 429 / SR 46)
 PROPOSED BUILD ALTERNATIVE
 PLAN SHEET
 STA. 823+00 - STA. 850+00

SHEET NO.
 P-29

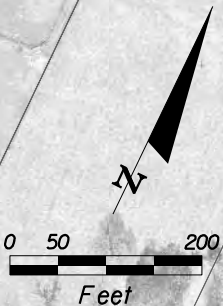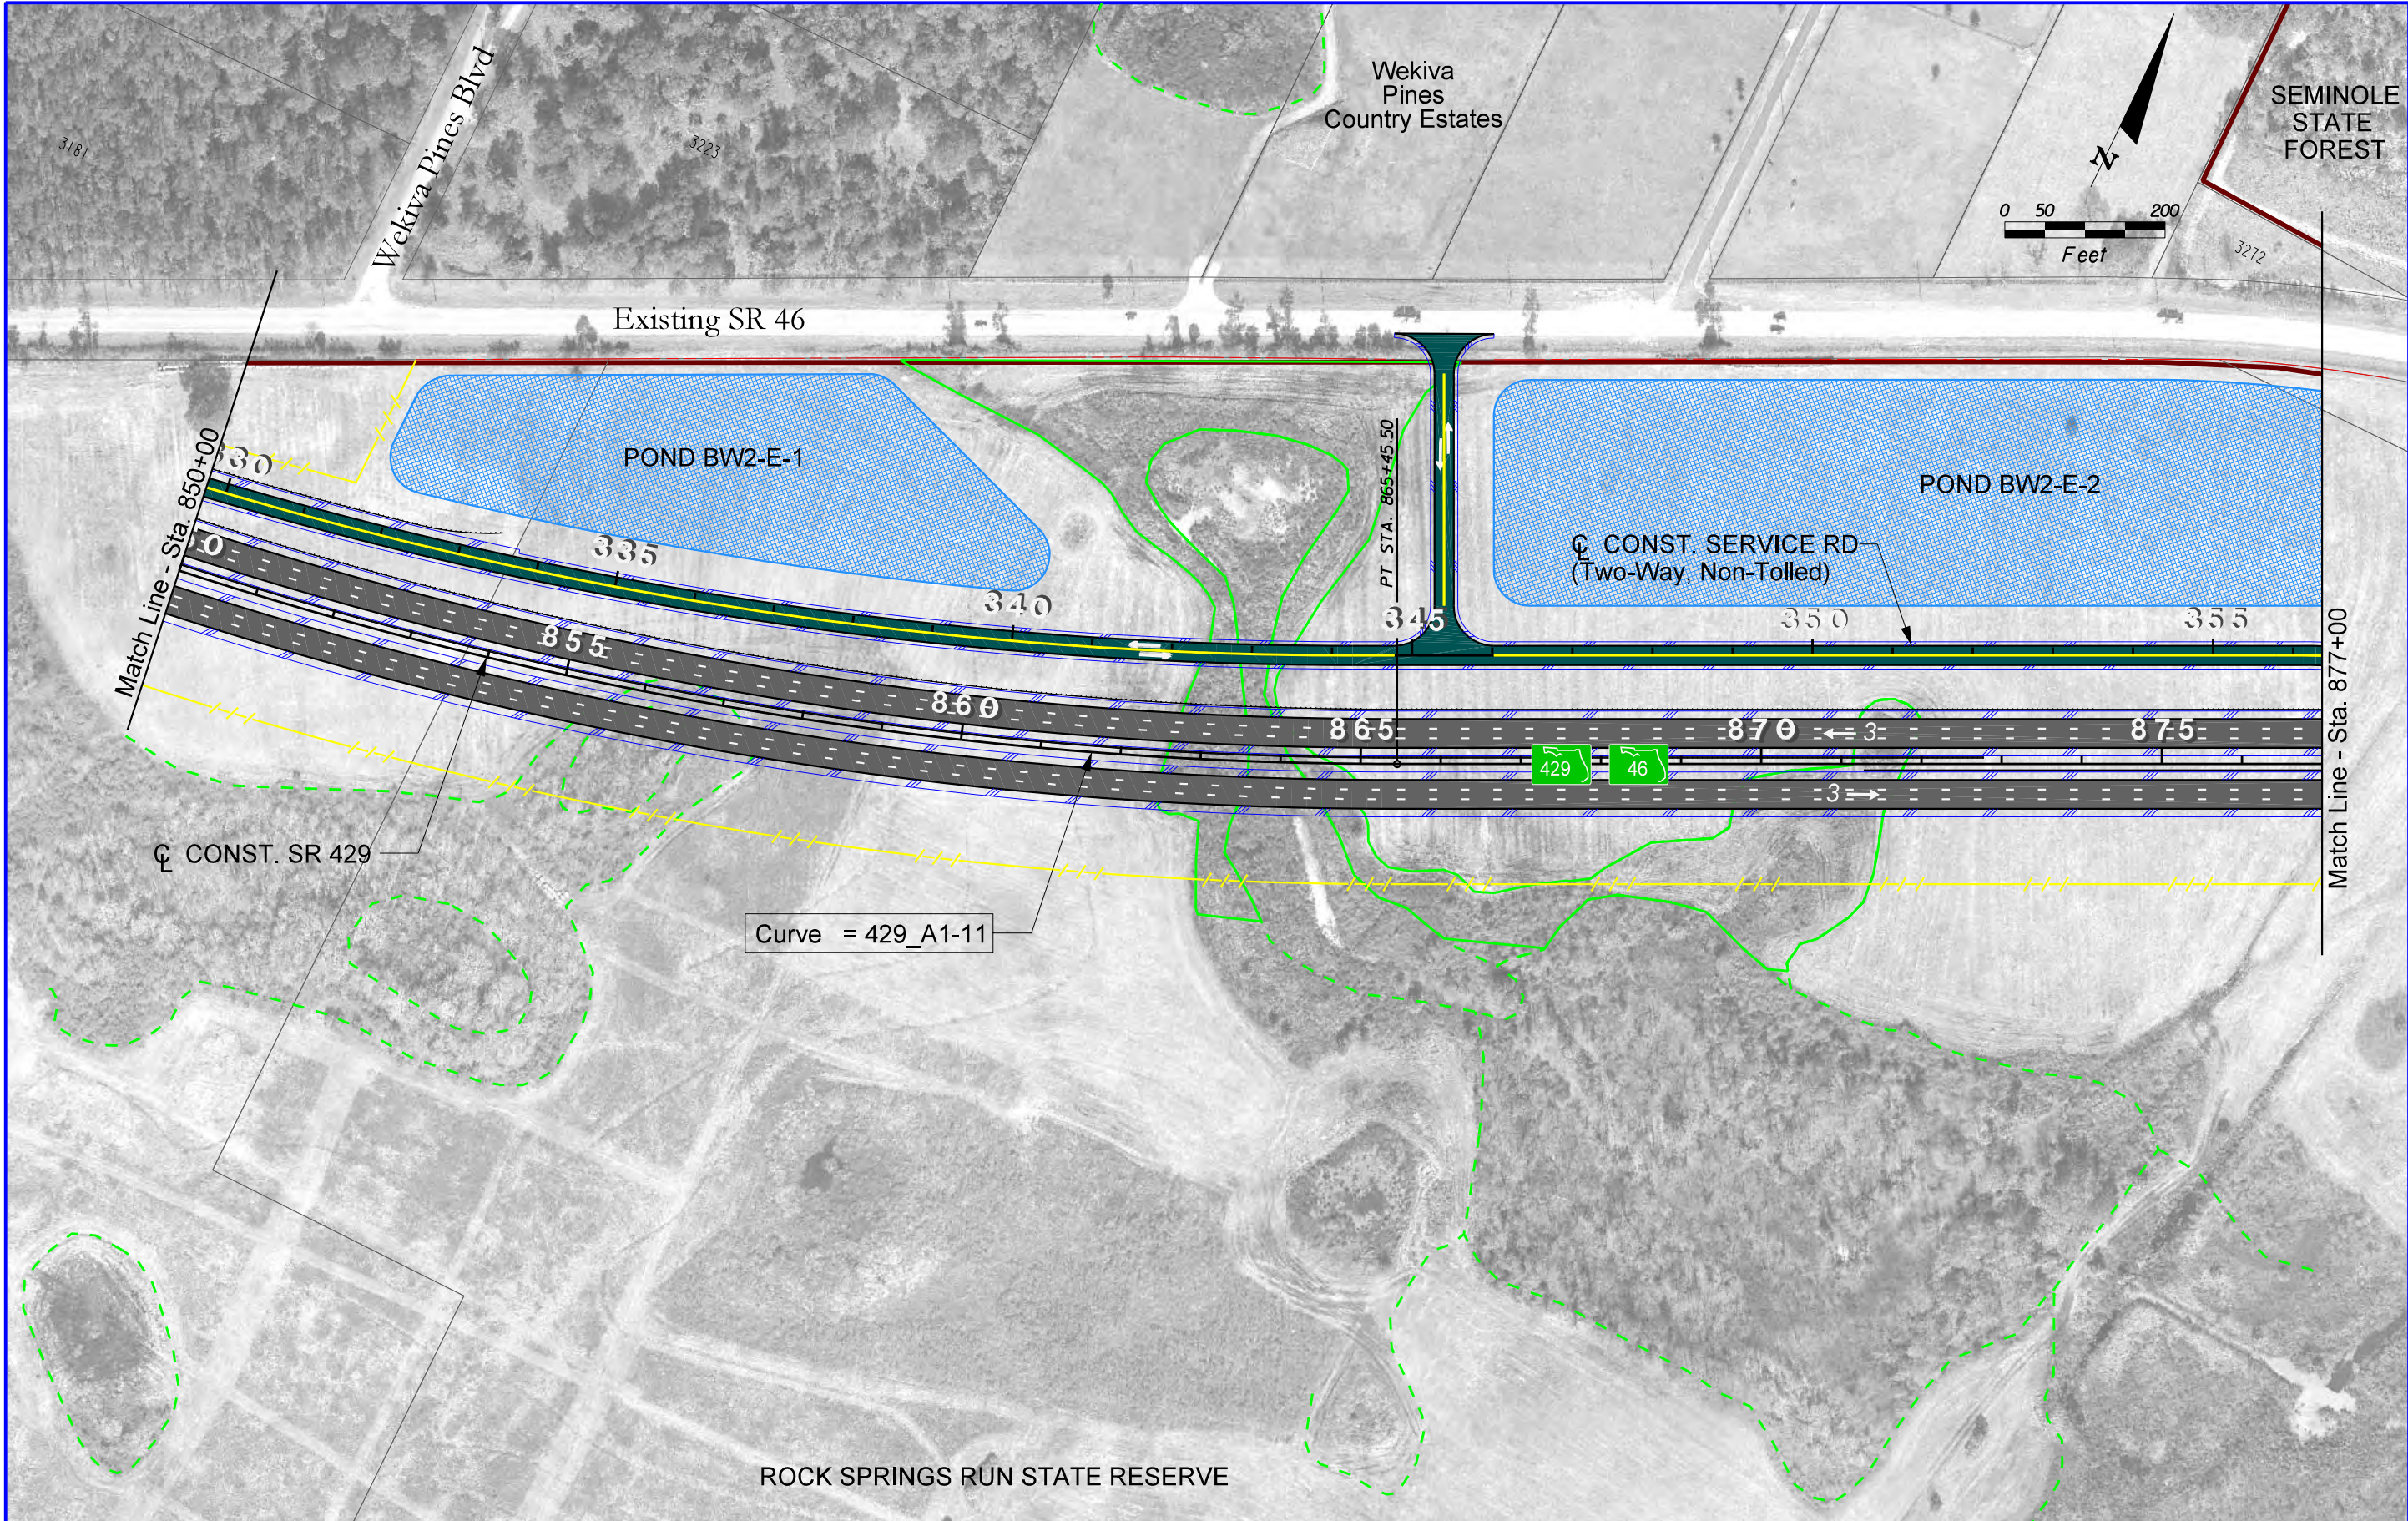

LEGEND

	PARCEL LINES		NEW/RECONSTRUCTED PAVEMENT
	PROPOSED L/A RIGHT OF WAY		NEW BRIDGE OR REPLACEMENT/MDENING
	PROPOSED RIGHT OF WAY		PUBLIC LANDS
	CITY LIMITS		PARCEL CODES
	POTENTIAL POND		L/A RIGHT OF WAY/EXISTING RIGHT OF WAY LIMIT
	WETLAND BOUNDARY		

KEY MAP



WEKIVA PARKWAY
Project Development and Environment Study
Orange, Lake & Seminole Counties

WEKIVA PARKWAY (SR 429 / SR 46)
PROPOSED BUILD ALTERNATIVE
PLAN SHEET
STA. 850+00 - STA. 877+00

SHEET NO.
P-30