


SEMINOLE STATE FOREST

Seminole St. Forest

CONST. SR 429

CONST. SERVICE RD
(Two-Way, Non-Tolled)

Curve = 429_A1-12

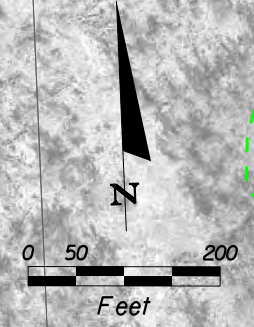

Existing SR 46

POND
BW2-E-2

POND
WR1-E-3

ROCK SPRINGS RUN STATE RESERVE

Match Line - Sta. 877+00

PC STA. 888+00.58

PT STA. 90+13.00

Match Line - Sta. 904+00

Wekiva River Rd.






WEKIVA PARKWAY
Project Development and Environment Study
Orange, Lake & Seminole Counties

WEKIVA PARKWAY (SR 429 / SR 46)
PROPOSED BUILD ALTERNATIVE
PLAN SHEET
STA. 877+00 - STA. 904+00

SHEET NO.
P-31


LEGEND	
	PARCEL LINES
	PROPOSED L/A RIGHT OF WAY
	PROPOSED RIGHT OF WAY
	CITY LIMITS
	POTENTIAL POND
	WETLAND BOUNDARY
	NEW/RECONSTRUCTED PAVEMENT
	NEW BRIDGE OR REPLACEMENT/WIDENING
	PUBLIC LANDS
	PARCEL CODES
	L/A RIGHT OF WAY/EXISTING RIGHT OF WAY LIMIT

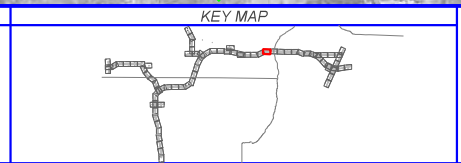

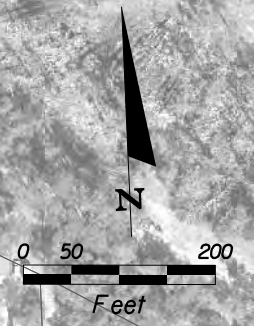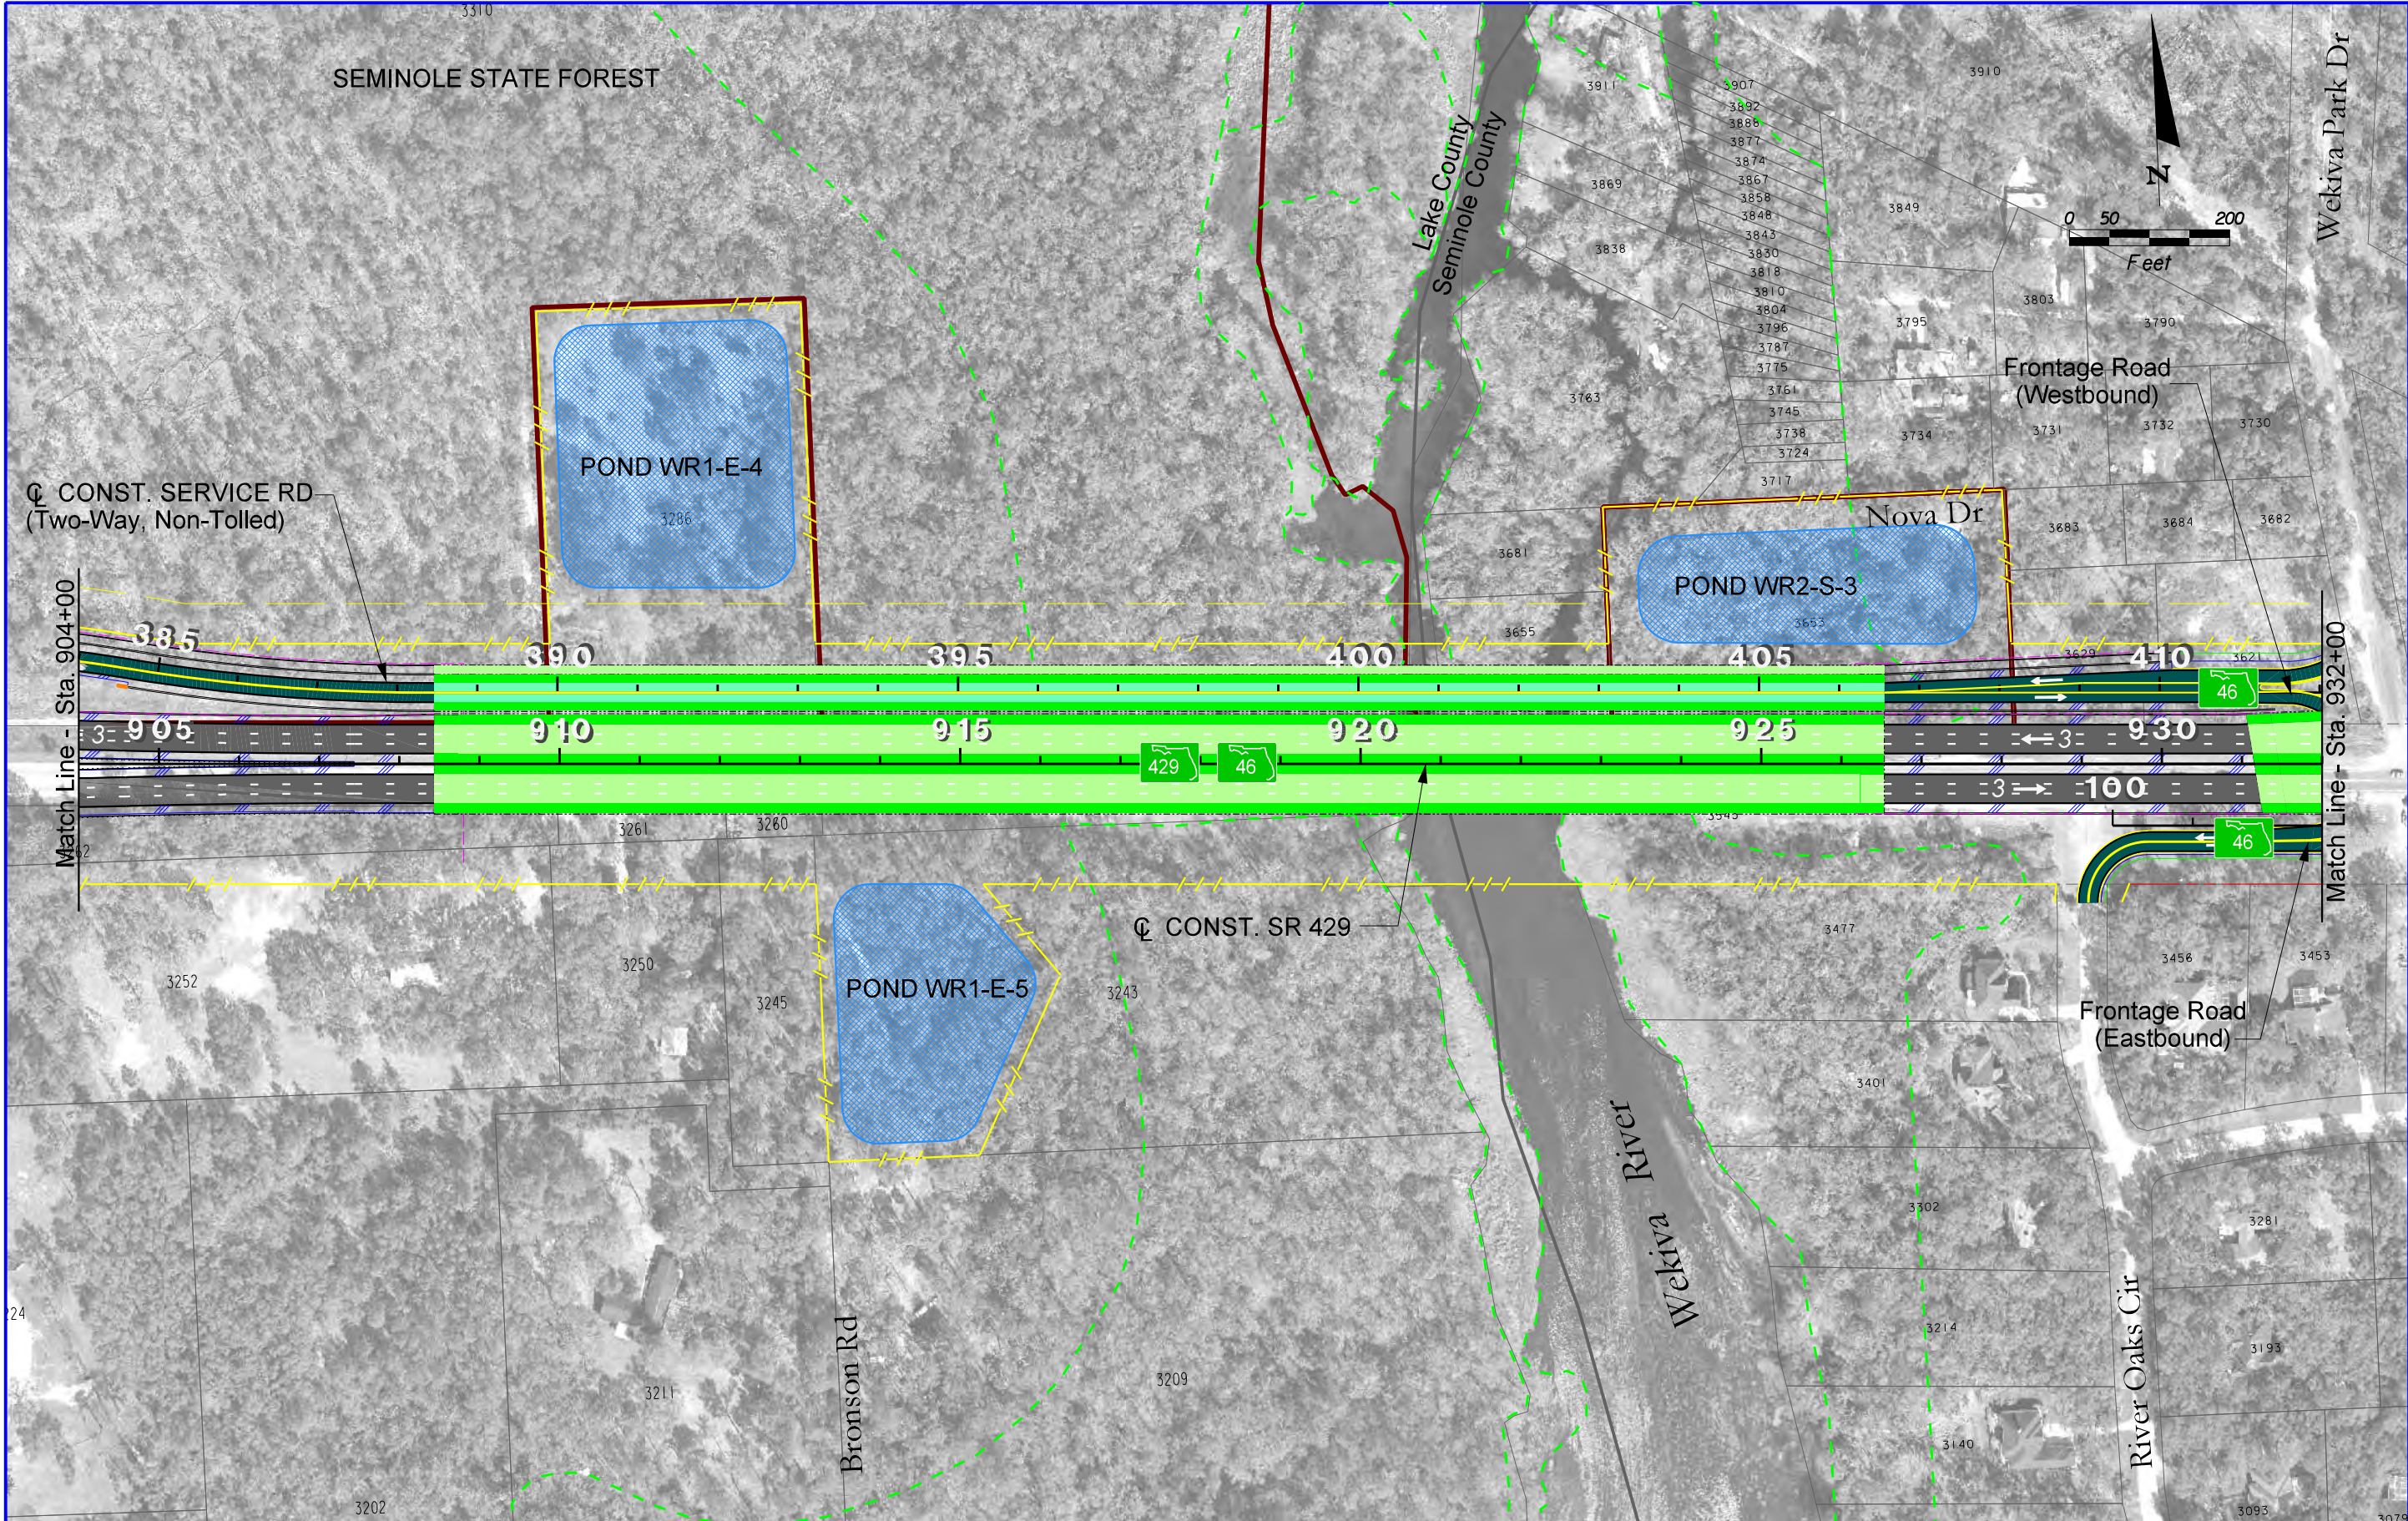


☉ CONST. SERVICE RD
(Two-Way, Non-Tolled)

☉ CONST. SR 429

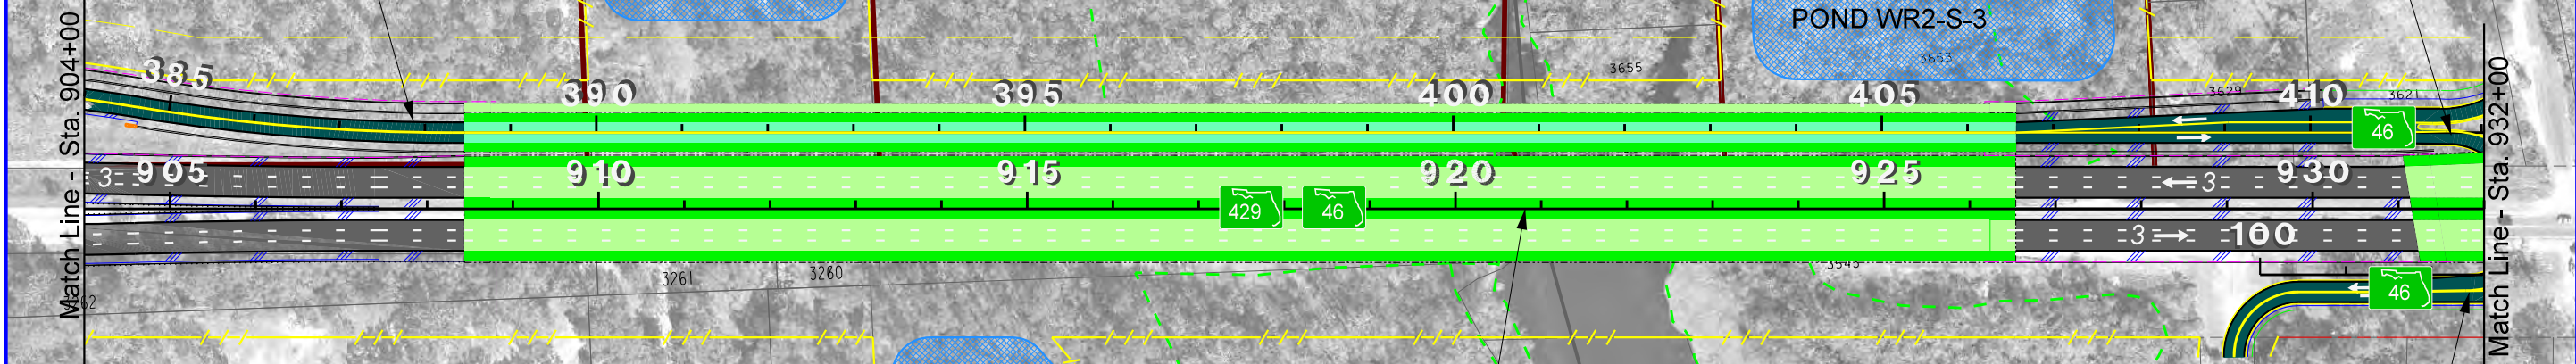

LEGEND

	PARCEL LINES		NEW/RECONSTRUCTED PAVEMENT
	PROPOSED L/A RIGHT OF WAY		NEW BRIDGE OR REPLACEMENT/WIDENING
	PROPOSED RIGHT OF WAY		PUBLIC LANDS
	CITY LIMITS		PARCEL CODES
	POTENTIAL POND		L/A RIGHT OF WAY/EXISTING RIGHT OF WAY LIMIT
	WETLAND BOUNDARY		

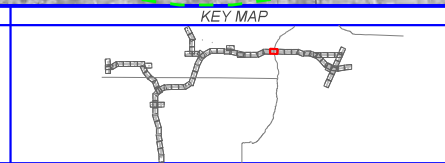


WEKIVA PARKWAY
Project Development and Environment Study
Orange, Lake & Seminole Counties

WEKIVA PARKWAY (SR 429/ SR 46)
PROPOSED BUILD ALTERNATIVE
PLAN SHEET
STA. 904+00 - STA. 932+00


SHEET NO.
P-32

LOWER WEKIVA RIVER PRESERVE STATE PARK

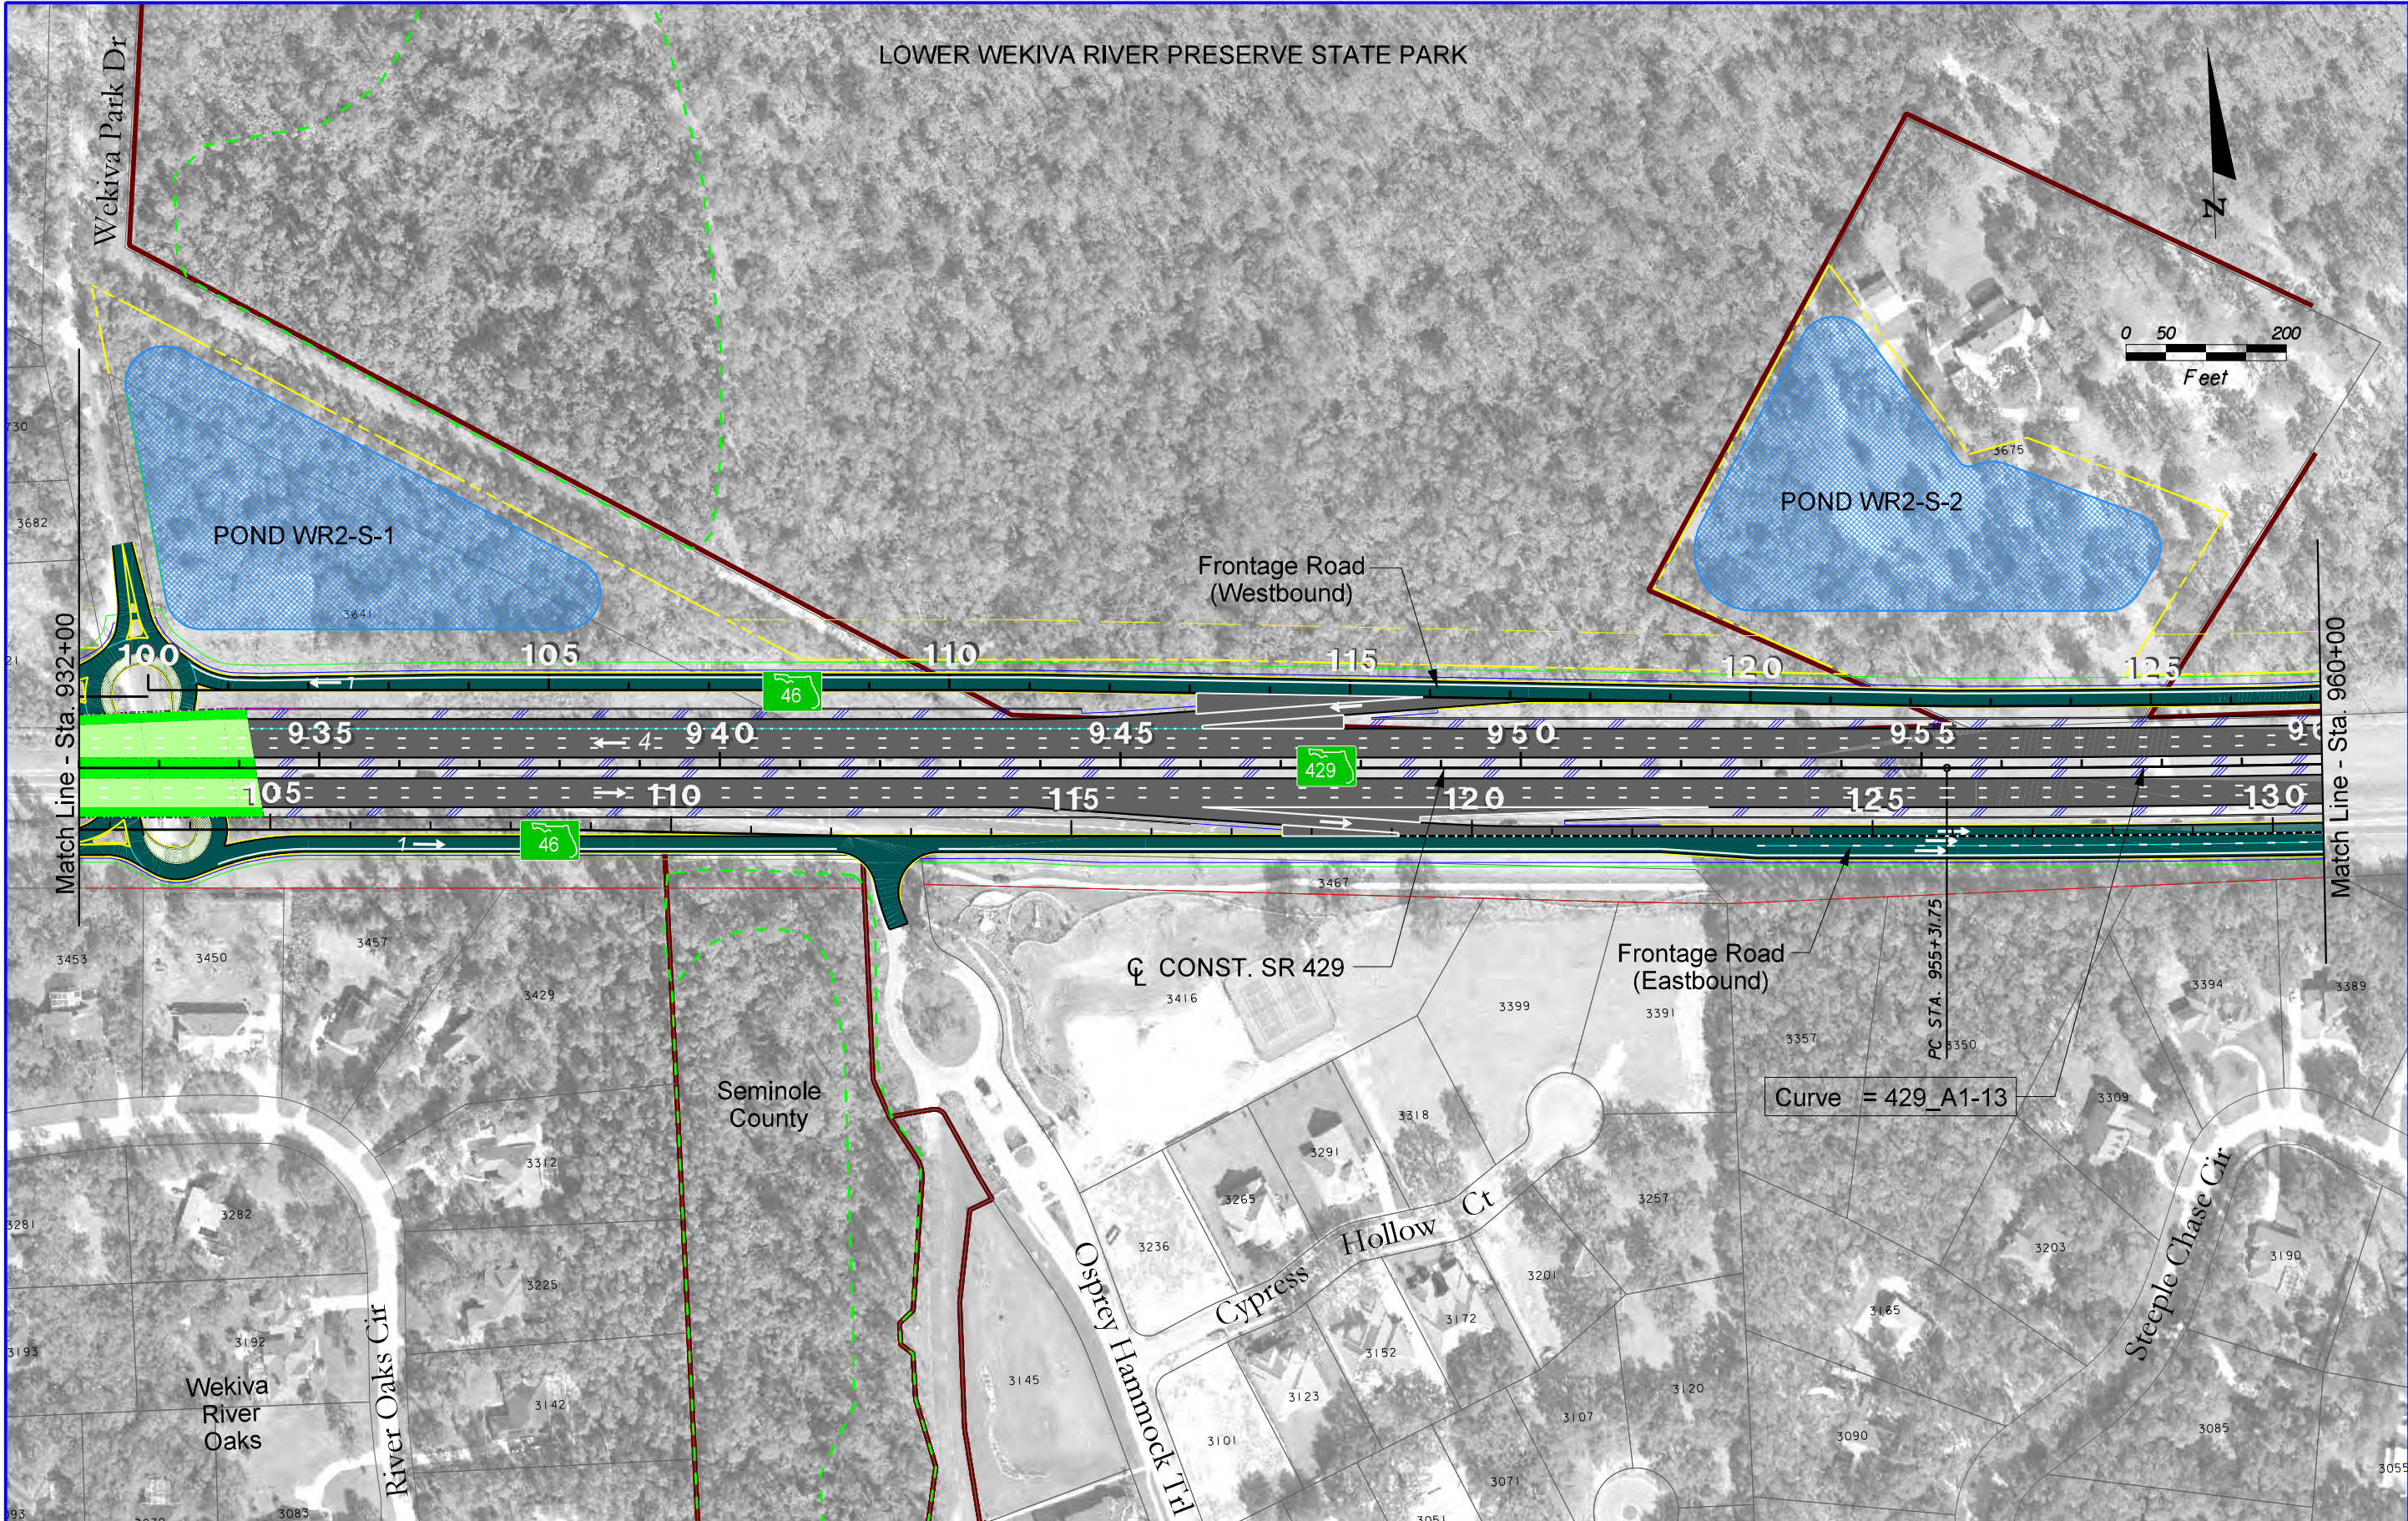

LEGEND

	PARCEL LINES		NEW/RECONSTRUCTED PAVEMENT
	PROPOSED L/A RIGHT OF WAY		NEW BRIDGE OR REPLACEMENT/ WIDENING PUBLIC LANDS
	PROPOSED RIGHT OF WAY		PARCEL CODES
	CITY LIMITS		L/A RIGHT OF WAY/ EXISTING RIGHT OF WAY LIMIT
	POTENTIAL POND		
	WETLAND BOUNDARY		

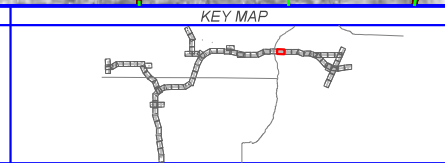


WEKIVA PARKWAY
Project Development and Environment Study
Orange, Lake & Seminole Counties

WEKIVA PARKWAY (SR 429/SR 46)
PROPOSED BUILD ALTERNATIVE
PLAN SHEET
STA. 932+00 - STA. 960+00

SHEET NO.
P-33

LOWER WEKIVA RIVER PRESERVE STATE PARK

Yankee Lake Rd

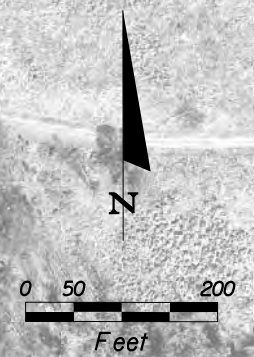

Curve = 46FL_A1-1

Curve = 429_A1-13

POND YL1-S-1

CONST. SR 429

Frontage Road (Westbound)

Match Line - Sta. 960+00

Match Line - Sta. 988+00

Curve = 46FR_A1-1

PT. STA. 964+92.75

Frontage Road (Eastbound)

Painted Post Pt

Polo Ln

Longwood-Markham Rd


Emerald Forest Ct

Ross Lake Ln

Markham Forest

LEGEND

	PARCEL LINES		NEW/RECONSTRUCTED PAVEMENT
	PROPOSED L/A RIGHT OF WAY		NEW BRIDGE OR REPLACEMENT/WIDENING
	PROPOSED RIGHT OF WAY		PUBLIC LANDS
	CITY LIMITS		PARCEL CODES
	POTENTIAL POND		L/A RIGHT OF WAY/EXISTING RIGHT OF WAY LIMIT
	WETLAND BOUNDARY		

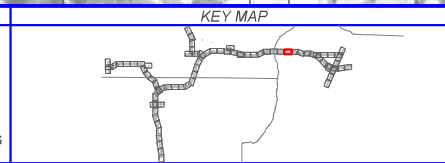

WEKIVA PARKWAY
Project Development and Environment Study
Orange, Lake & Seminole Counties

WEKIVA PARKWAY (SR 429/SR 46)
PROPOSED BUILD ALTERNATIVE
PLAN SHEET
STA. 960+00 - STA. 988+00

SHEET NO.
P-34

SEMINOLE COUNTY

Yanke Lake

N

0 50 200
Feet

CONST. SR 429
Frontage Road
(Westbound)

POND YL1-S-2

POND YL2-S-1
ALT 1

Curve = 46FL_A1-2

Curve = 46FL_A1-3

Curve = 429_A1-14

Match Line - Sta. 988+00

Match Line - Sta. 1014+00

Frontage Road
(Eastbound)

Painted Post Pt

Bella Foresta
Entrance

Future Site
Grass Lake
Estates

Curve = 46FR_A1-2


LEGEND	
	PARCEL LINES
	PROPOSED L/A RIGHT OF WAY
	PROPOSED RIGHT OF WAY
	CITY LIMITS
	POTENTIAL POND
	WETLAND BOUNDARY
	NEW/RECONSTRUCTED PAVEMENT
	NEW BRIDGE OR REPLACEMENT/WIDENING
	PUBLIC LANDS
	PARCEL CODES
	L/A RIGHT OF WAY/EXISTING RIGHT OF WAY LIMIT



WEKIVA PARKWAY
Project Development and Environment Study
Orange, Lake & Seminole Counties


WEKIVA PARKWAY (SR 429/SR 46)
PROPOSED BUILD ALTERNATIVE
PLAN SHEET
STA. 988+00 - STA. 1014+00

SHEET NO.
P-35

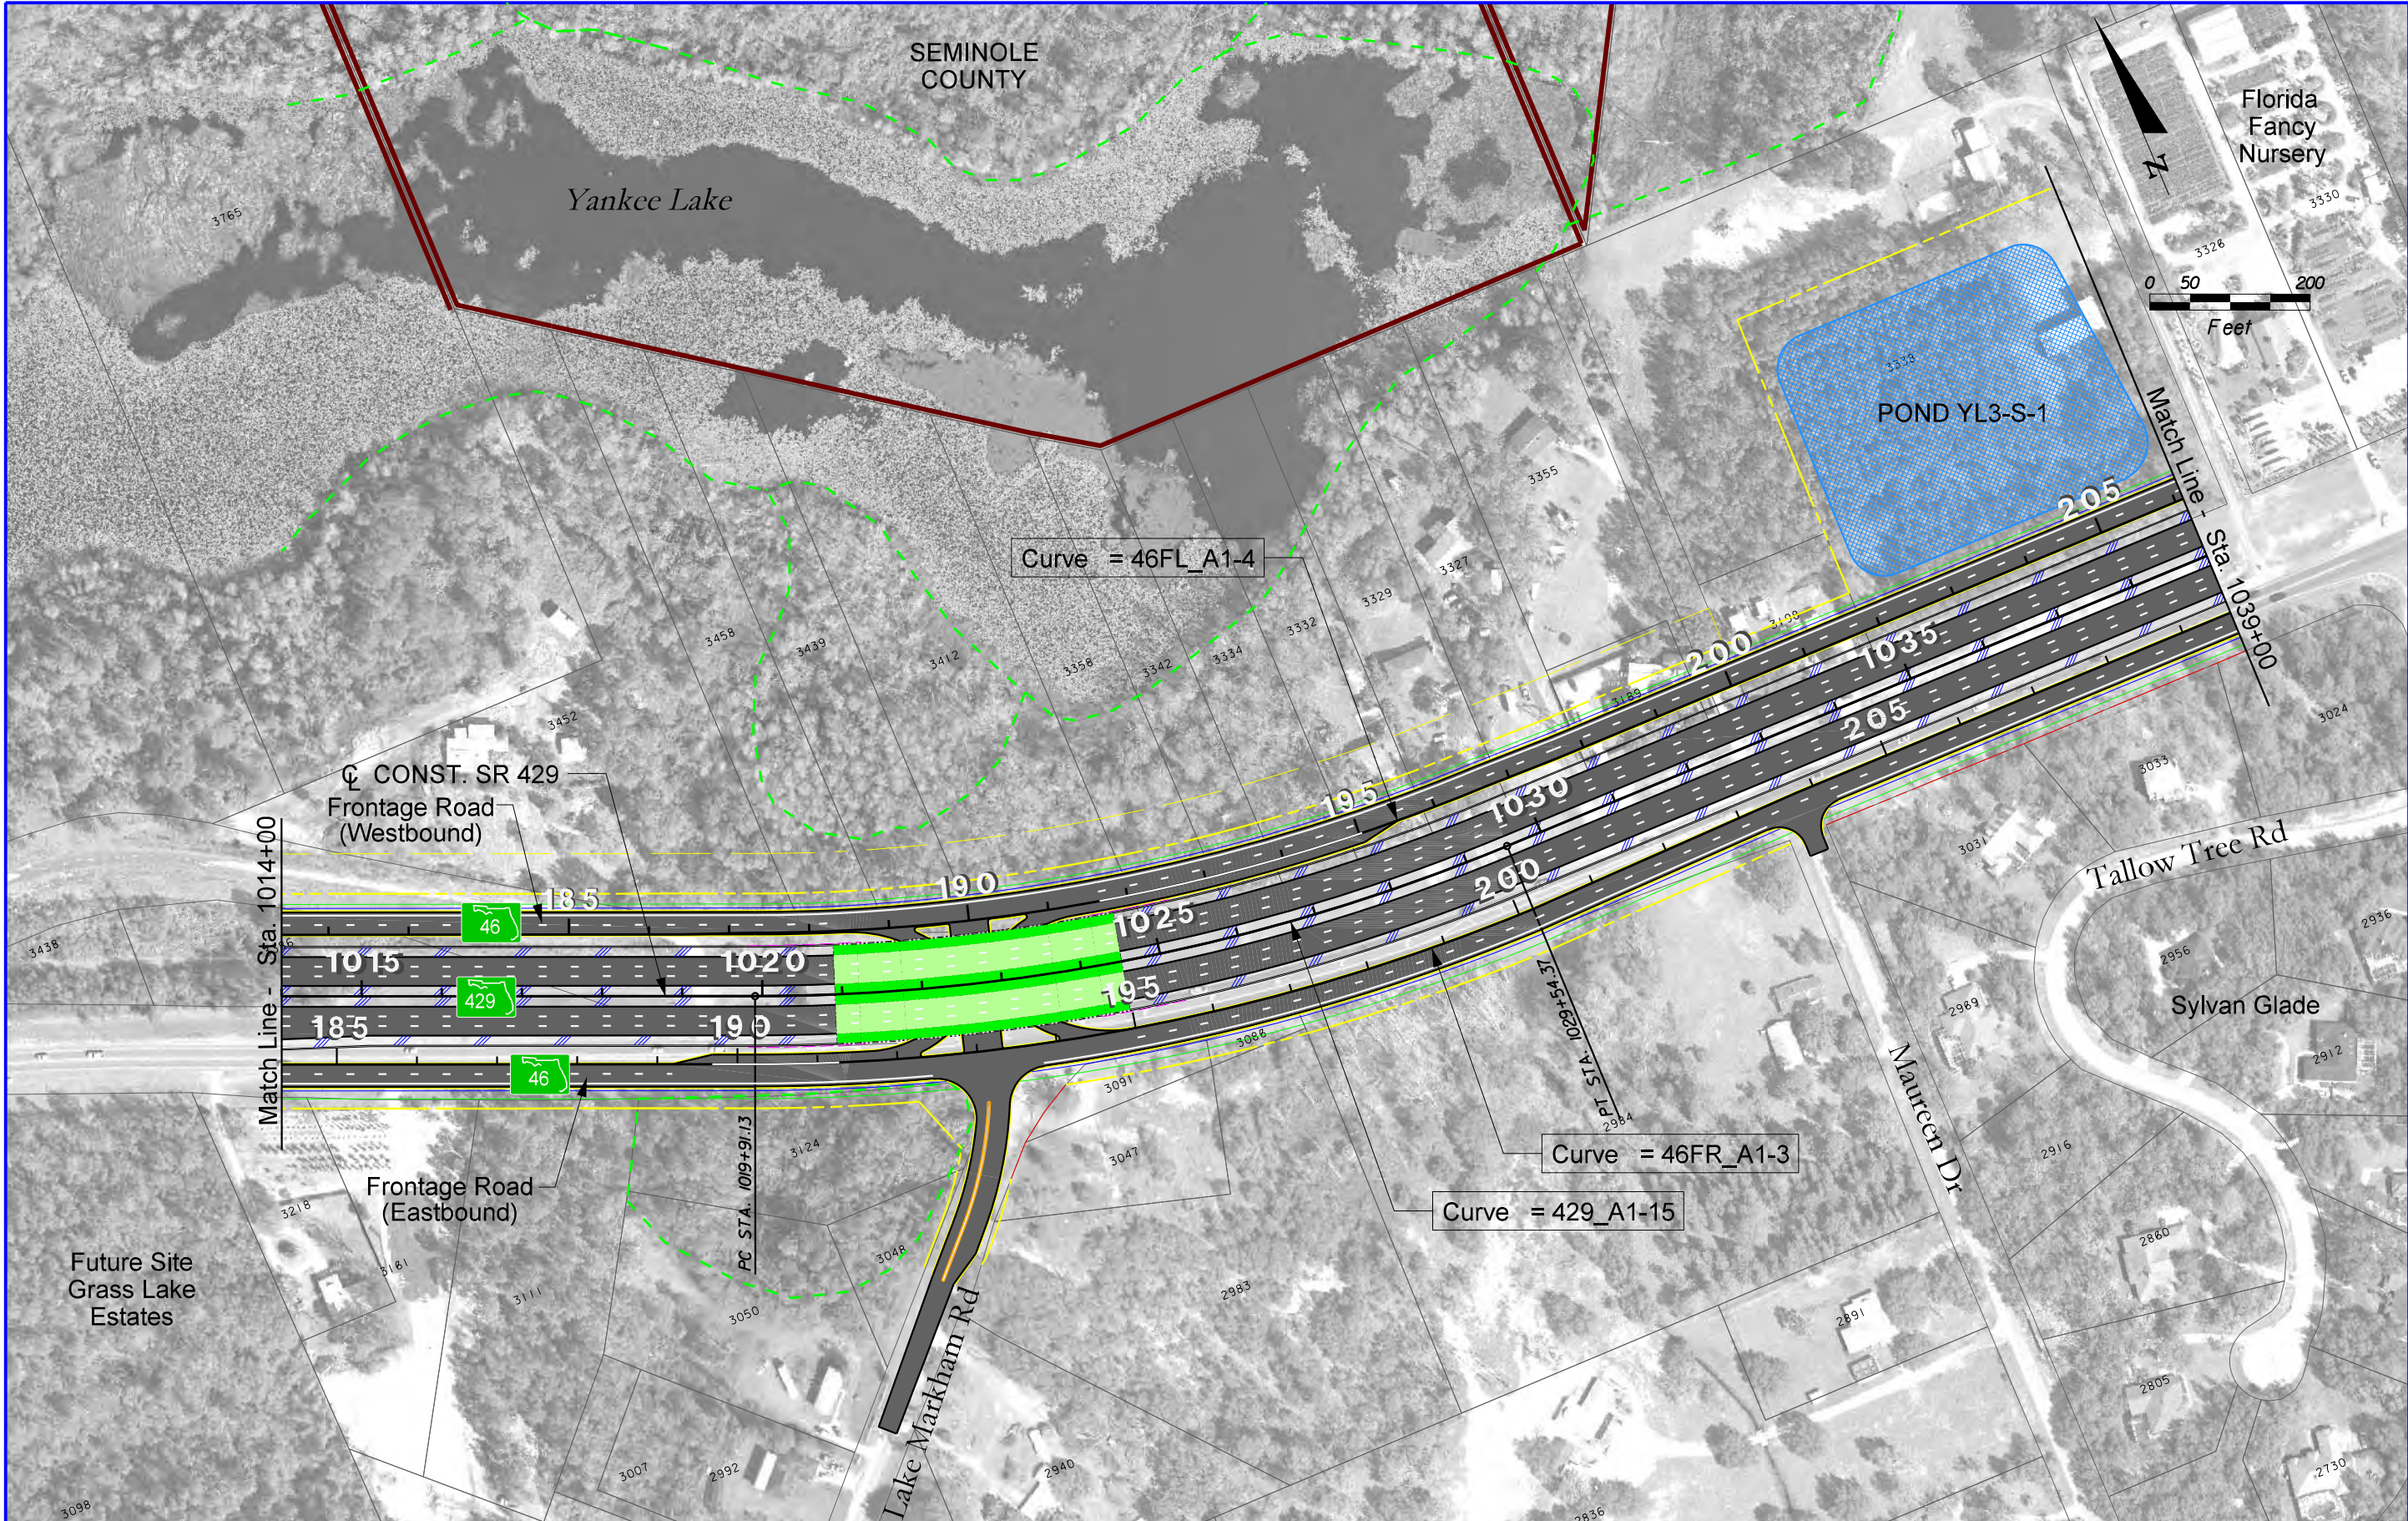

LEGEND


	PARCEL LINES		NEW/RECONSTRUCTED PAVEMENT
	PROPOSED L/A RIGHT OF WAY		NEW BRIDGE OR REPLACEMENT/WIDENING
	PROPOSED RIGHT OF WAY		PUBLIC LANDS
	CITY LIMITS		PARCEL CODES
	POTENTIAL POND		L/A RIGHT OF WAY/EXISTING RIGHT OF WAY LIMIT
	WETLAND BOUNDARY		

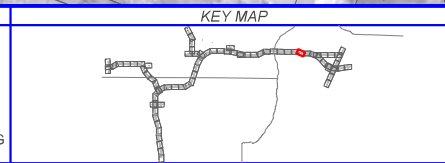

WEKIVA PARKWAY
Project Development and Environment Study
Orange, Lake & Seminole Counties


WEKIVA PARKWAY (SR 429/ SR 46)
PROPOSED BUILD ALTERNATIVE
PLAN SHEET
STA. 1014+00 - STA. 1039+00

SHEET NO.
P-36

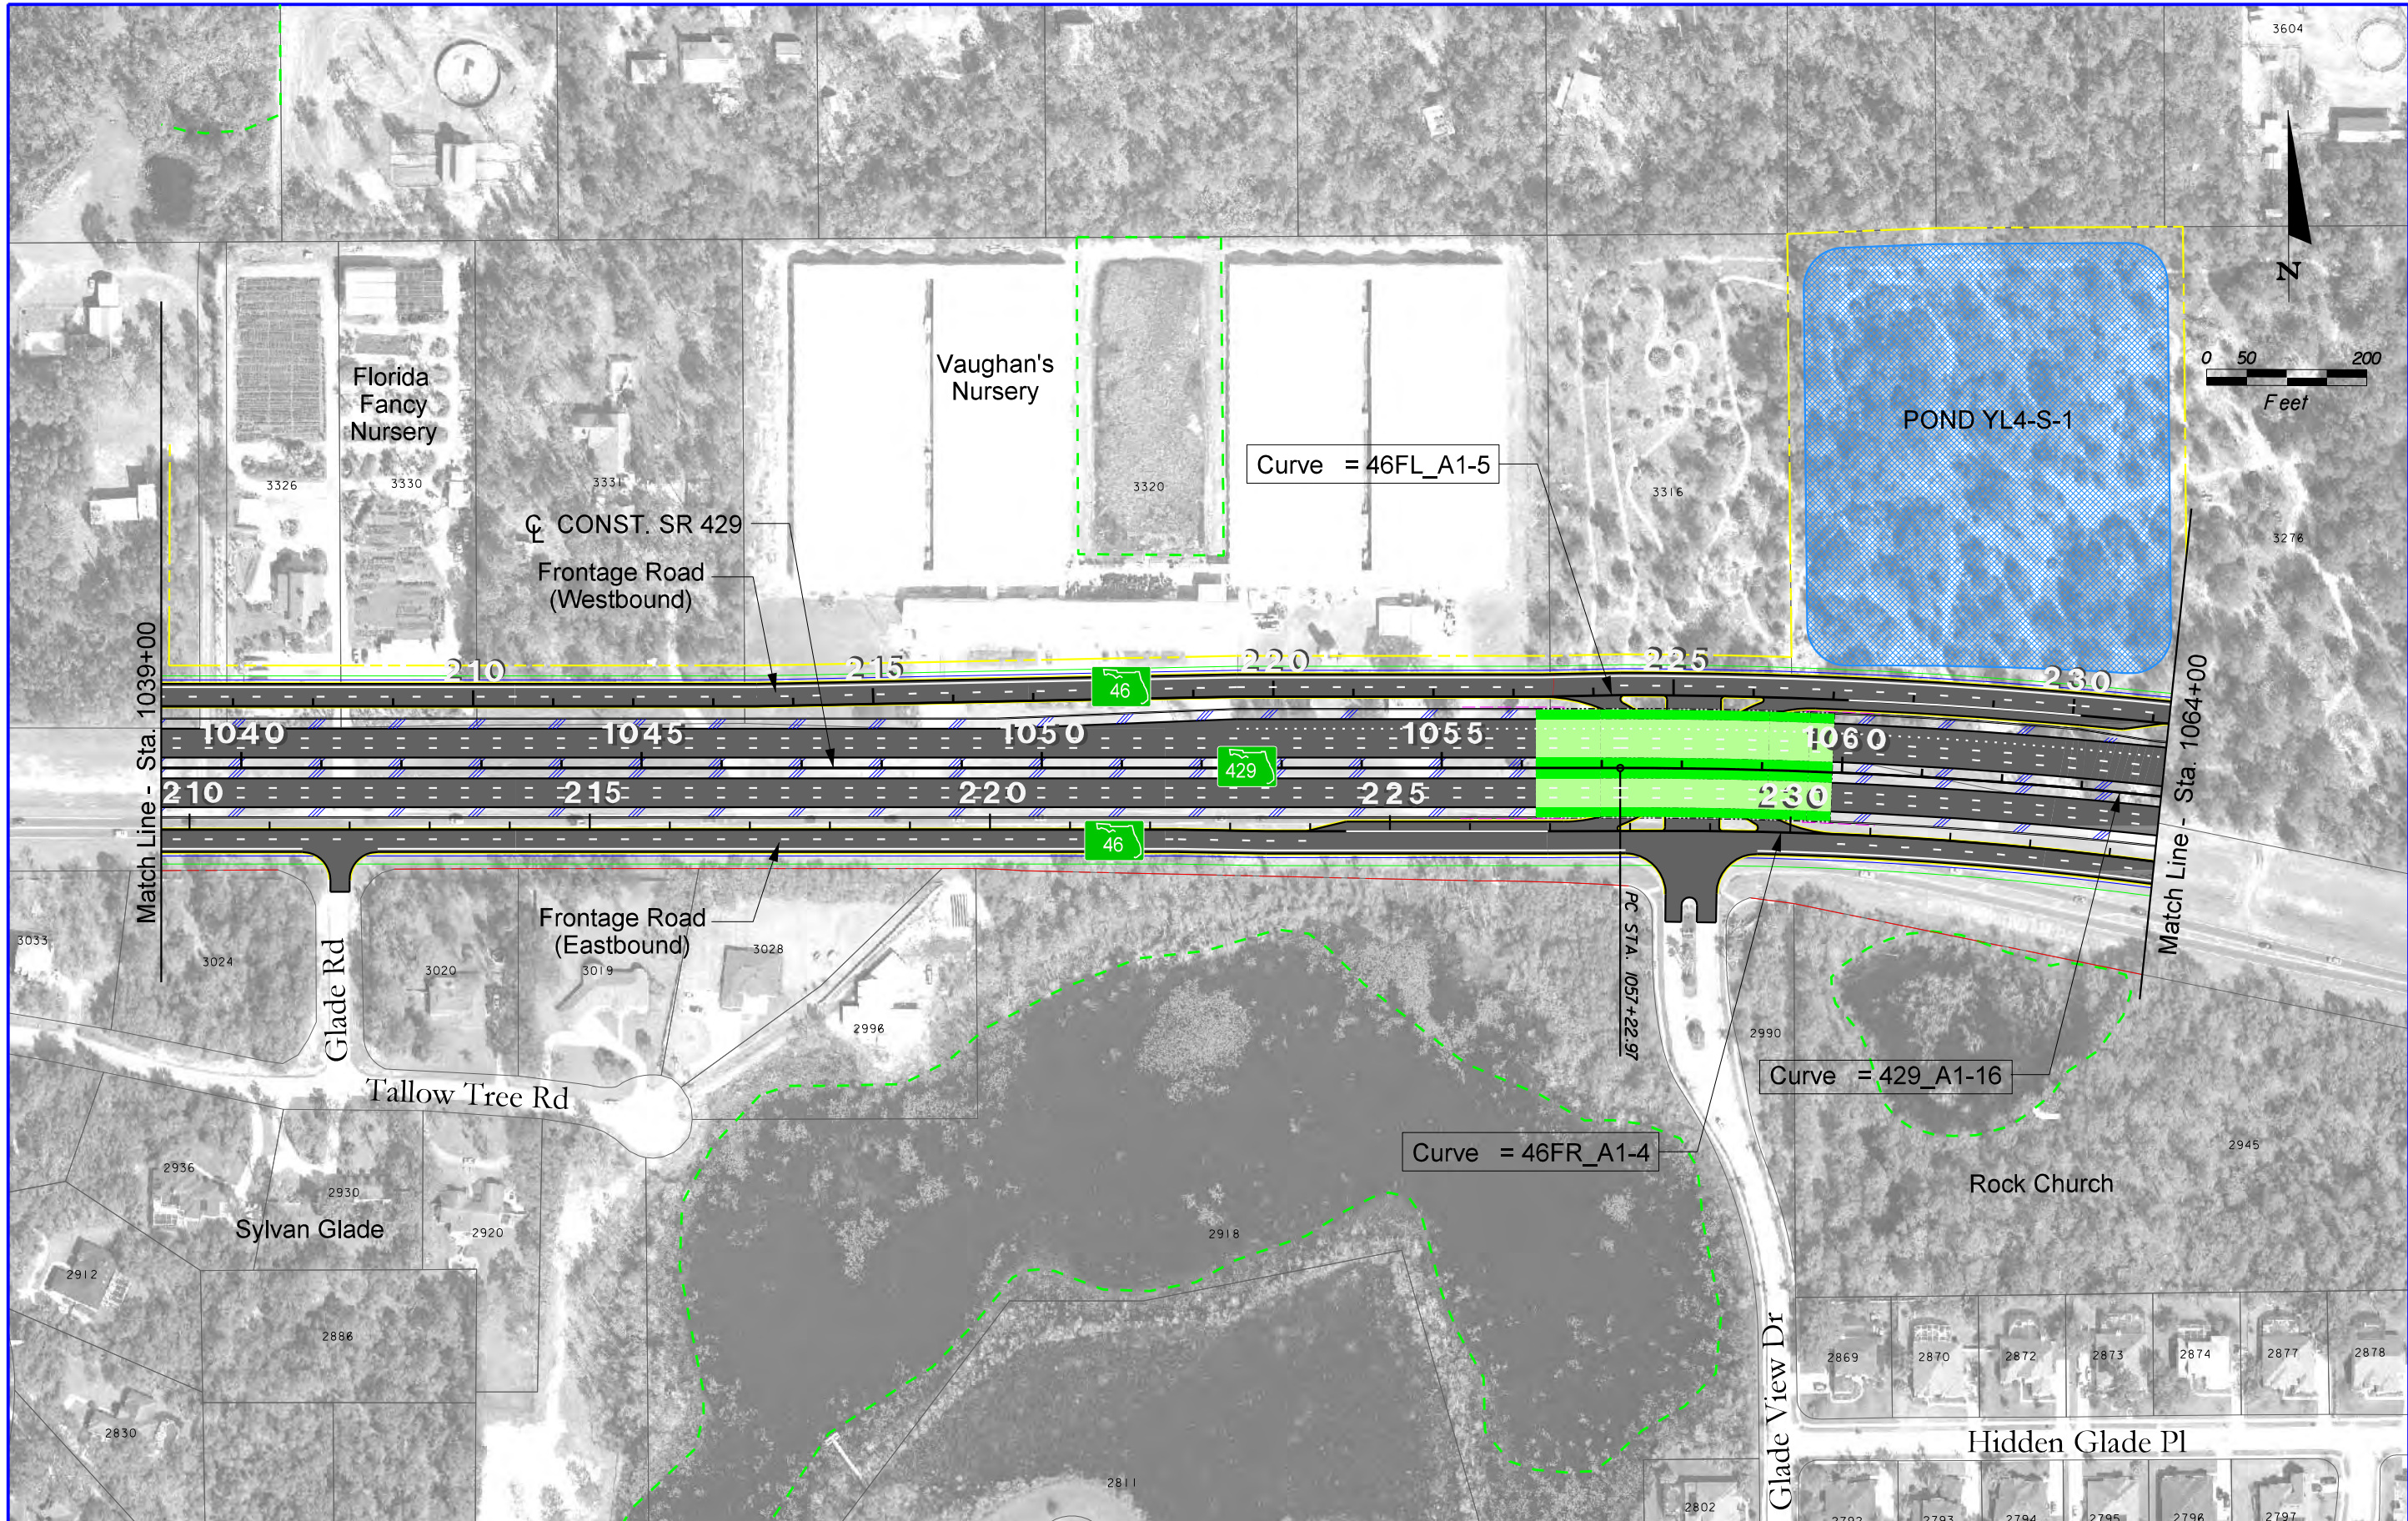

LEGEND


	PARCEL LINES		NEW/RECONSTRUCTED PAVEMENT
	PROPOSED L/A RIGHT OF WAY		NEW BRIDGE OR REPLACEMENT/ WIDENING
	PROPOSED RIGHT OF WAY		PUBLIC LANDS
	CITY LIMITS		PARCEL CODES
	POTENTIAL POND		L/A RIGHT OF WAY/ EXISTING RIGHT OF WAY LIMIT
	WETLAND BOUNDARY		

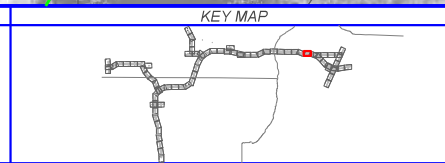

WEKIVA PARKWAY
 Project Development and Environment Study
 Orange, Lake & Seminole Counties

WEKIVA PARKWAY (SR 429 / SR 46)
 PROPOSED BUILD ALTERNATIVE
 PLAN SHEET
 STA. 1039+00 - STA. 1064+00

SHEET NO.
 P-37

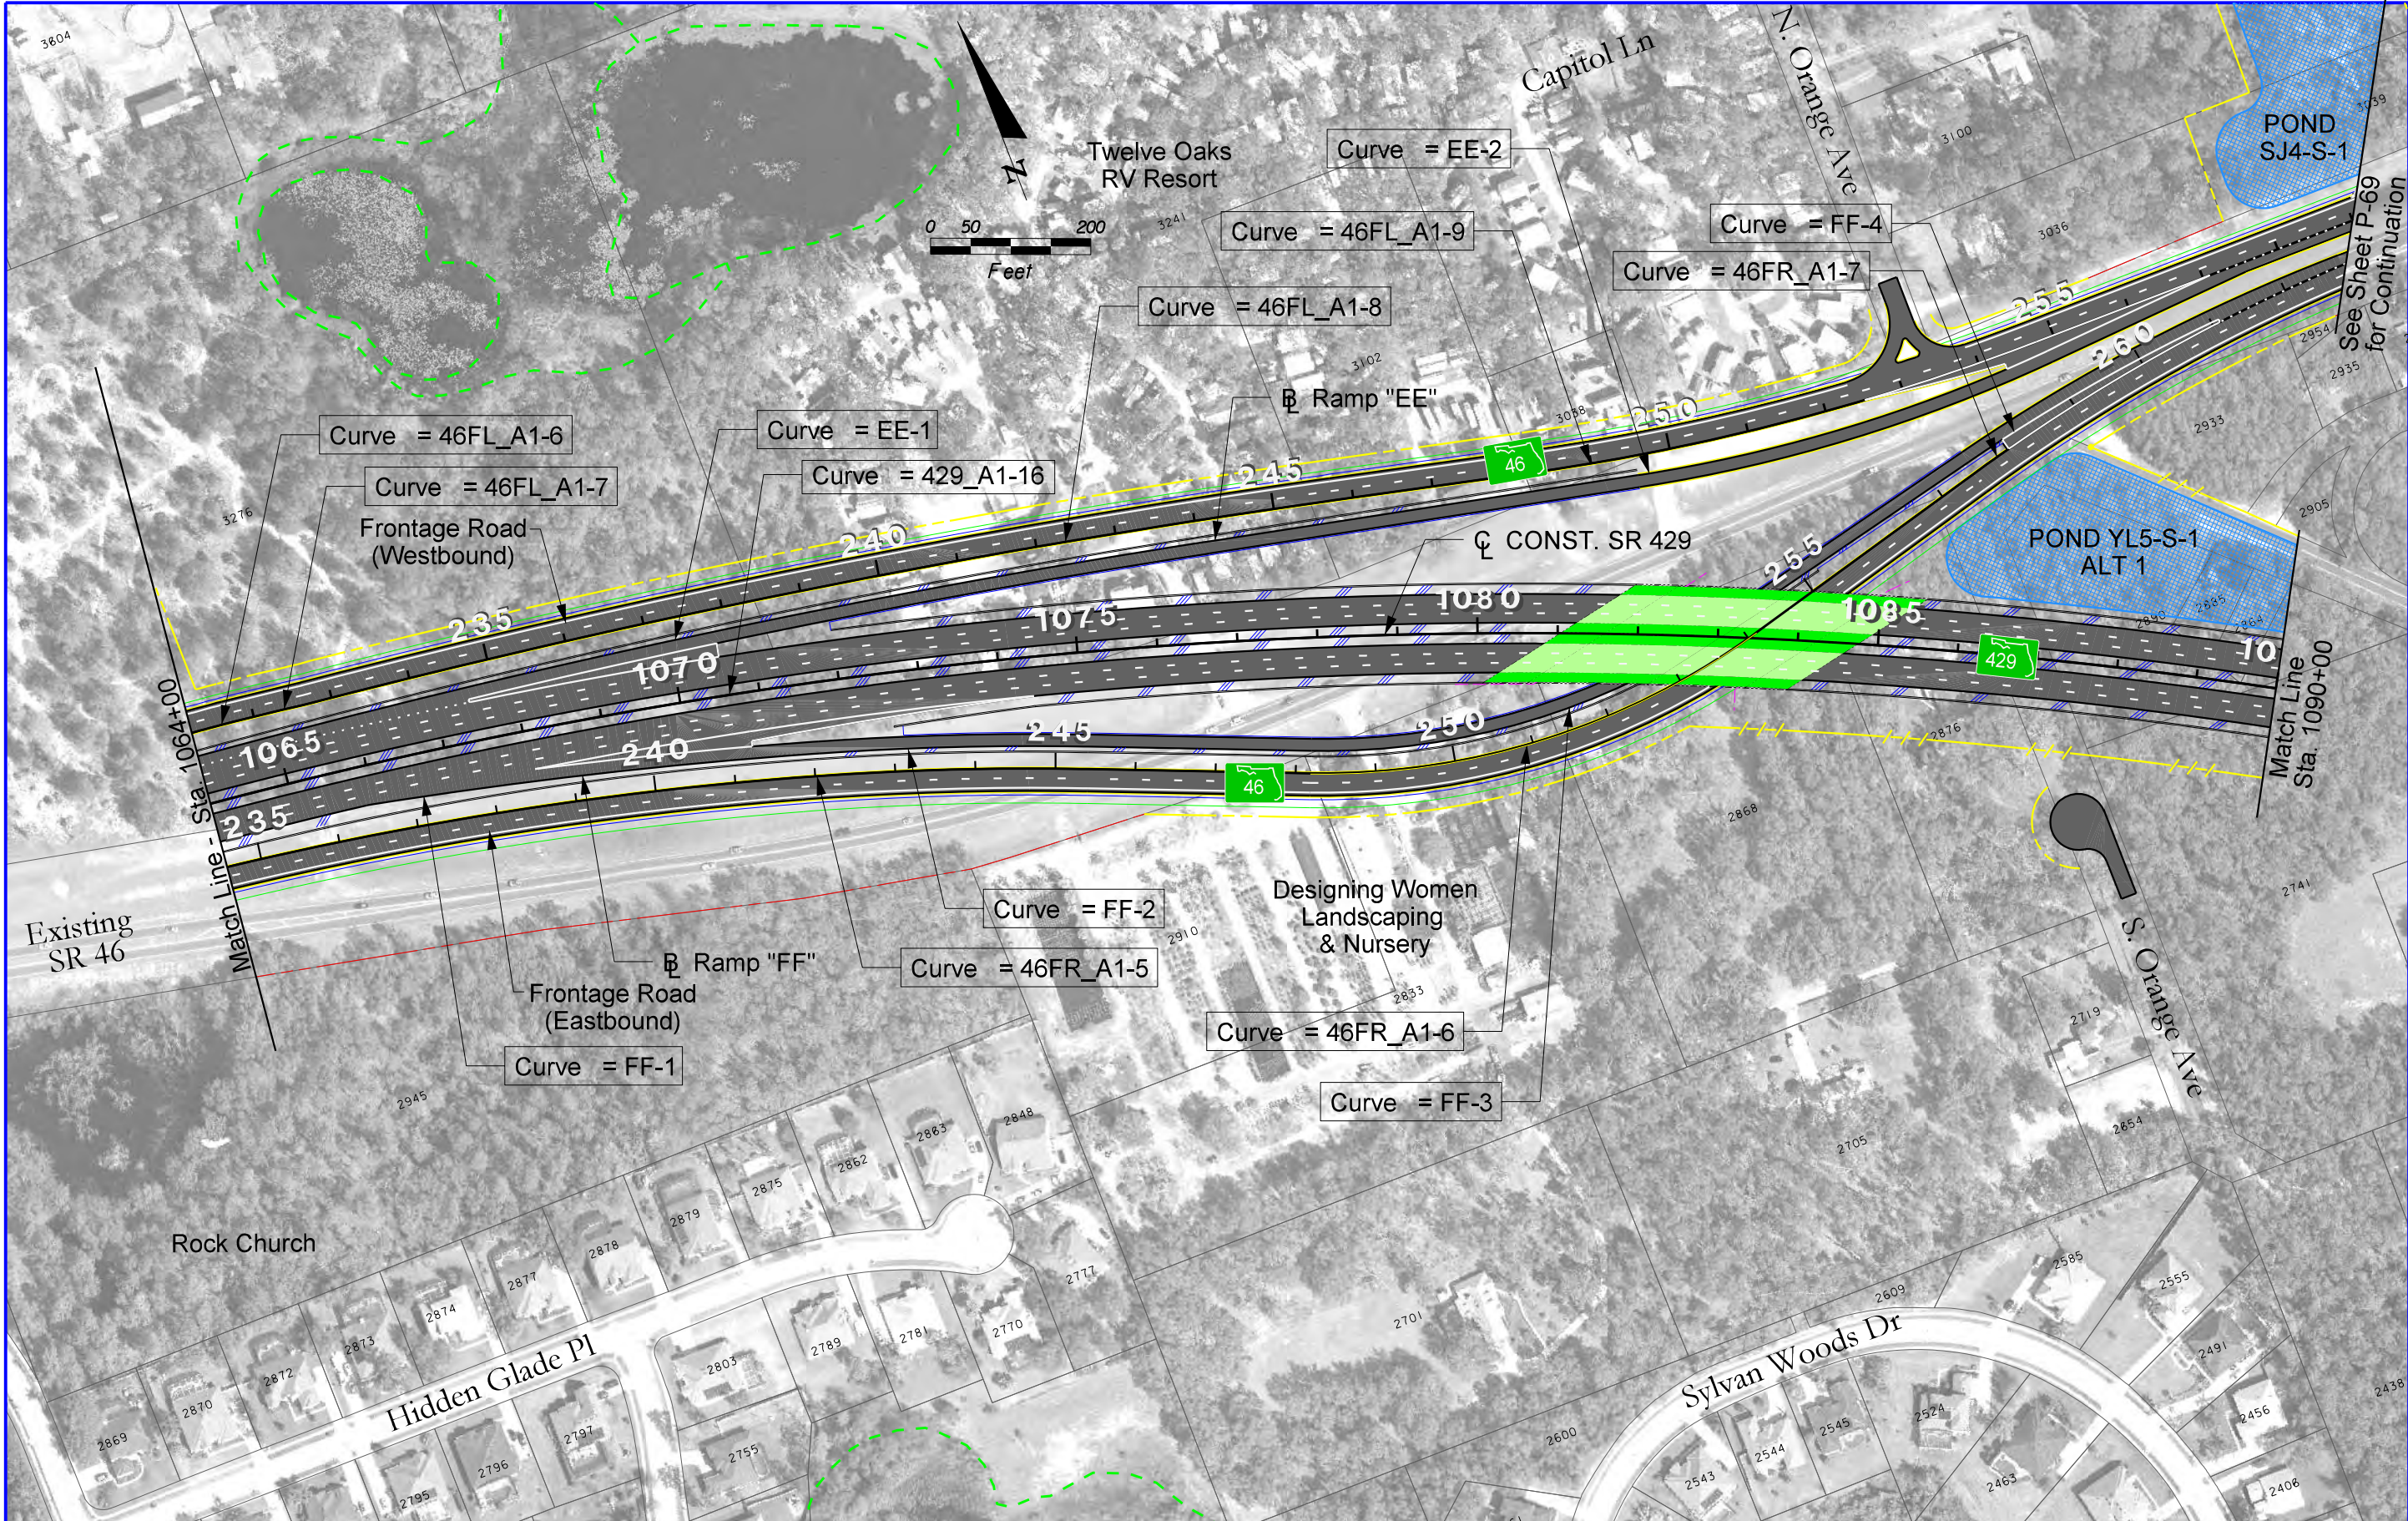

See Sheet P-69
for Continuation

Match Line
Sta. 1090+00

LEGEND

	PARCEL LINES		NEW/RECONSTRUCTED PAVEMENT
	PROPOSED L/A RIGHT OF WAY		NEW BRIDGE OR REPLACEMENT/WIDENING
	PROPOSED RIGHT OF WAY		PUBLIC LANDS
	CITY LIMITS		PARCEL CODES
	POTENTIAL POND		L/A RIGHT OF WAY/EXISTING RIGHT OF WAY LIMIT
	WETLAND BOUNDARY		


KEY MAP



WEKIVA PARKWAY
Project Development and Environment Study
Orange, Lake & Seminole Counties


WEKIVA PARKWAY (SR 429 / SR 46)
PROPOSED BUILD ALTERNATIVE
PLAN SHEET
STA. 1064+00 - STA. 1090+00

SHEET NO.
P-38

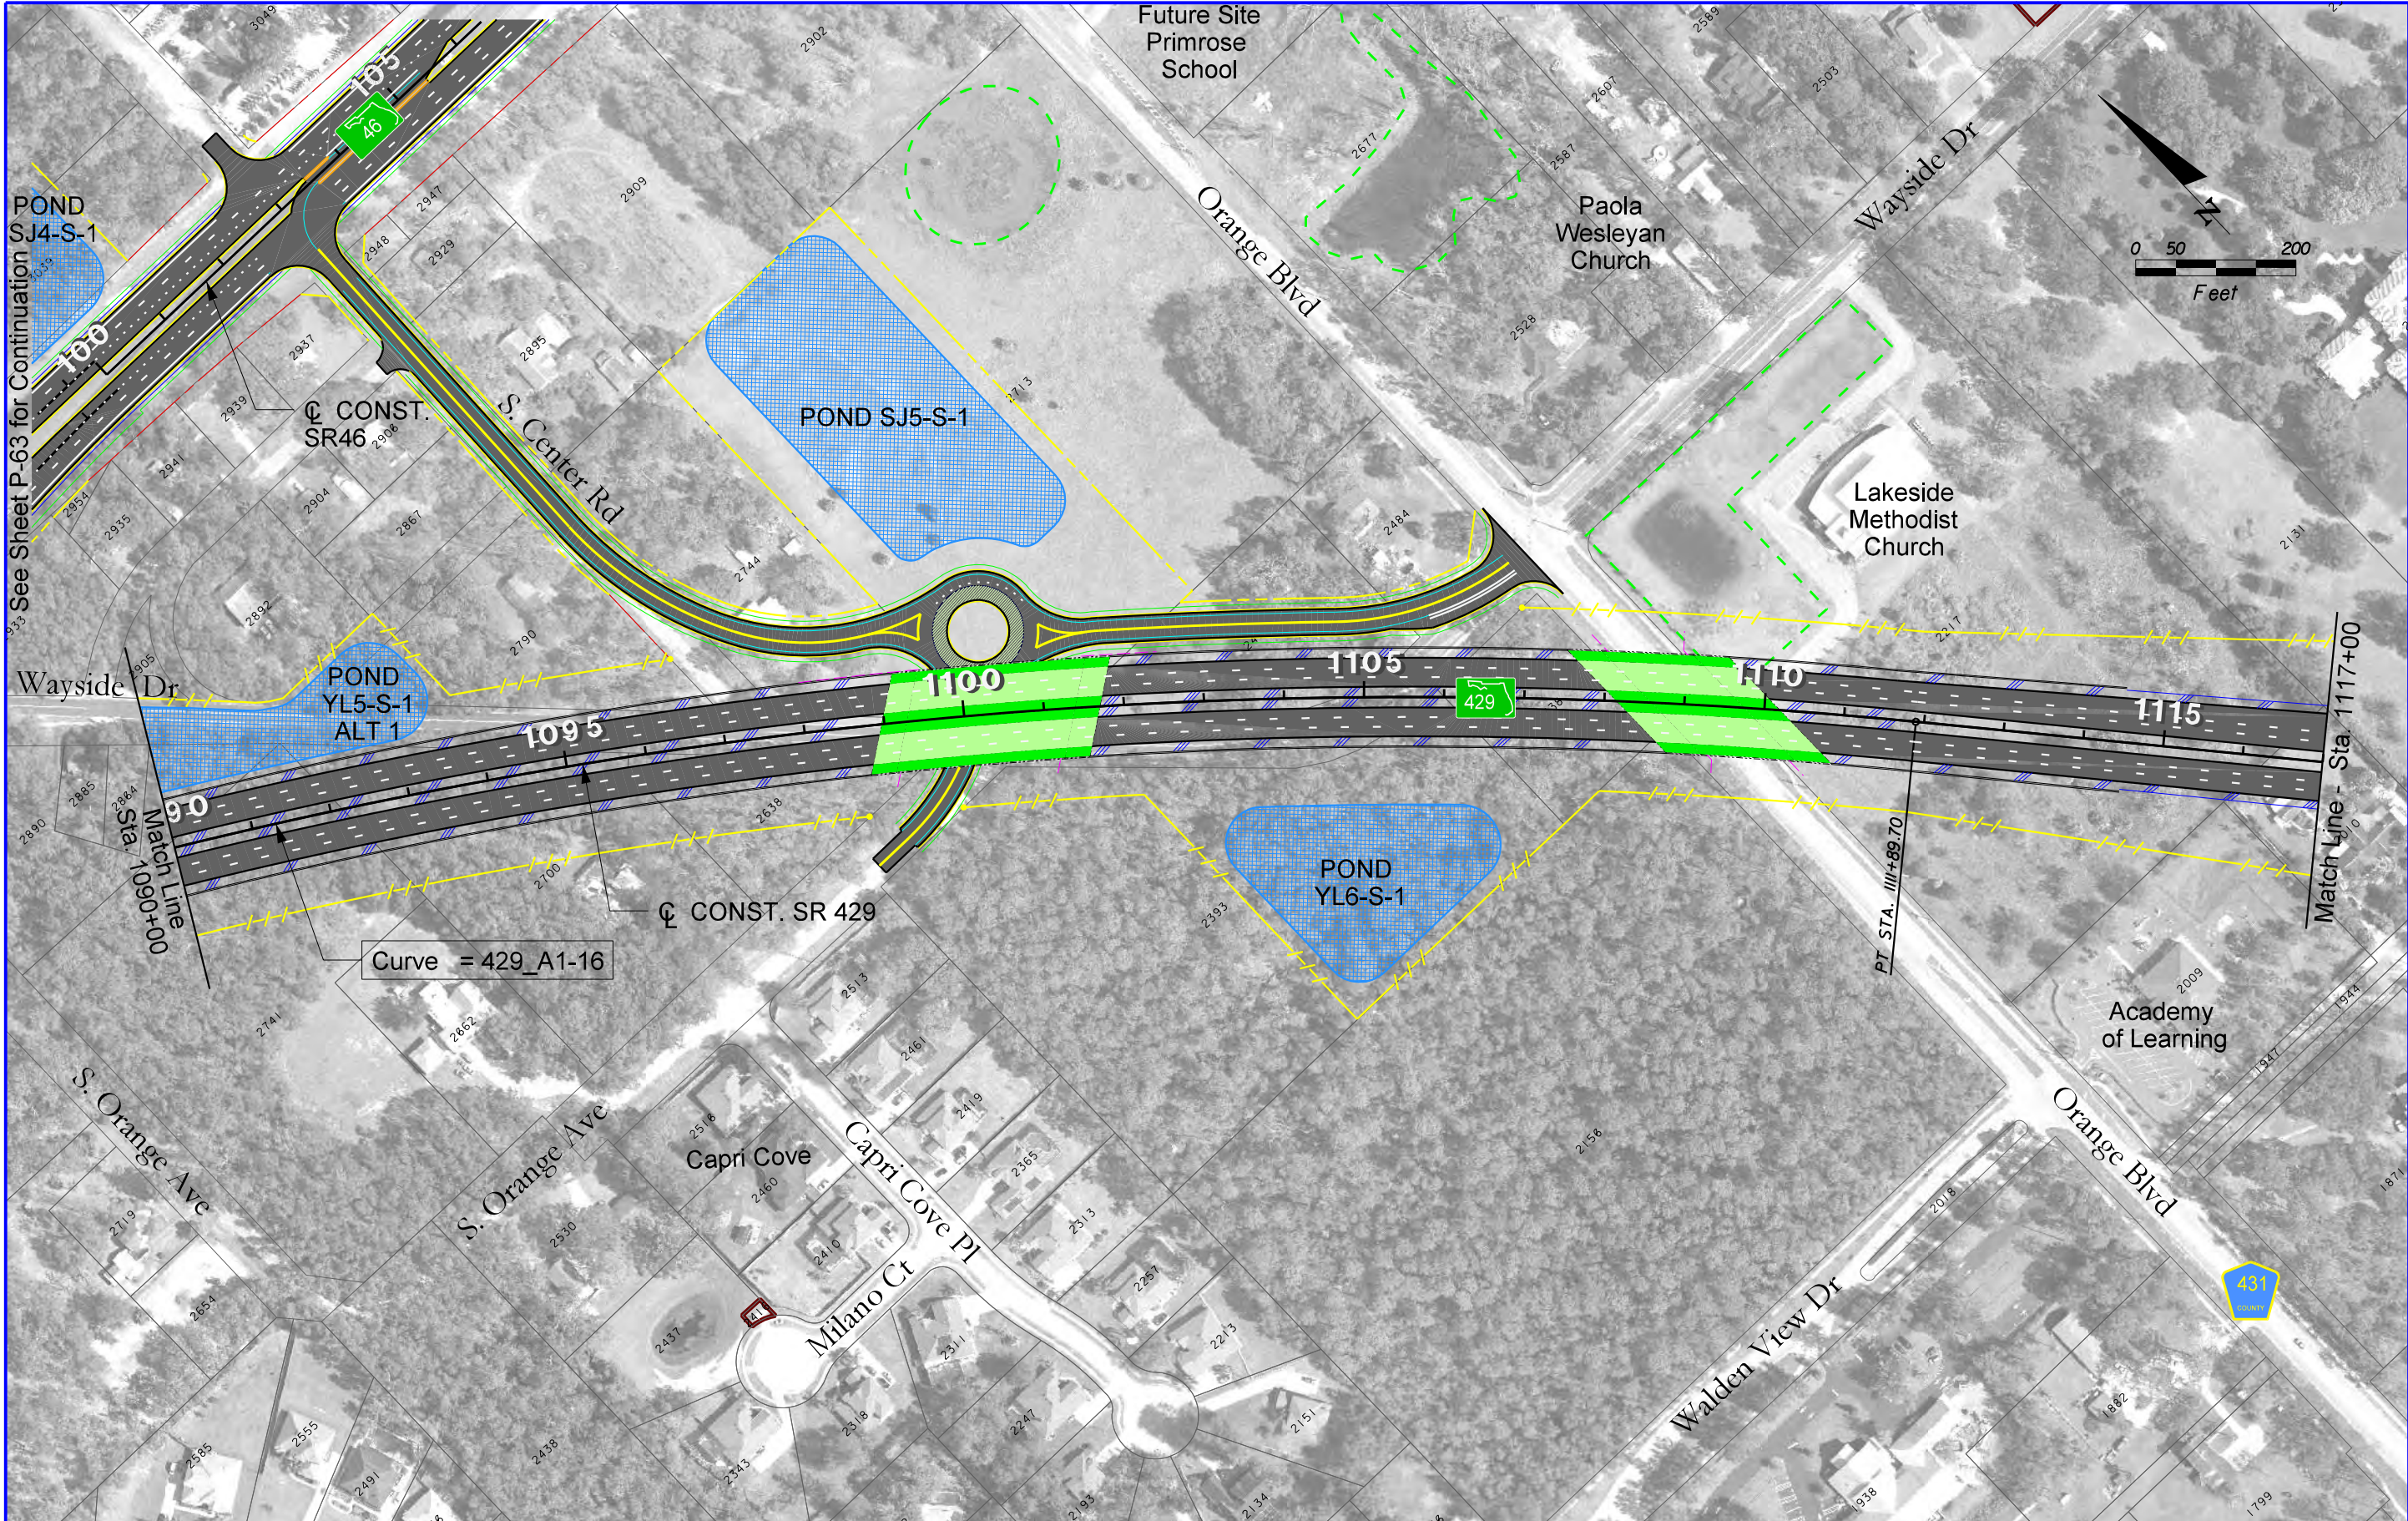

LEGEND


	PARCEL LINES		NEW/RECONSTRUCTED PAVEMENT
	PROPOSED L/A RIGHT OF WAY		NEW BRIDGE OR REPLACEMENT/WIDENING
	PROPOSED RIGHT OF WAY		PUBLIC LANDS
	CITY LIMITS		PARCEL CODES
	POTENTIAL POND		L/A RIGHT OF WAY/EXISTING RIGHT OF WAY LIMIT
	WETLAND BOUNDARY		

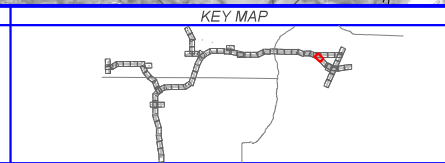

WEKIVA PARKWAY
 Project Development and Environment Study
 Orange, Lake & Seminole Counties


WEKIVA PARKWAY (SR 429)
 PROPOSED BUILD ALTERNATIVE
 PLAN SHEET
 STA. 1090+00 - STA. 1117+00

SHEET NO.
 P-39

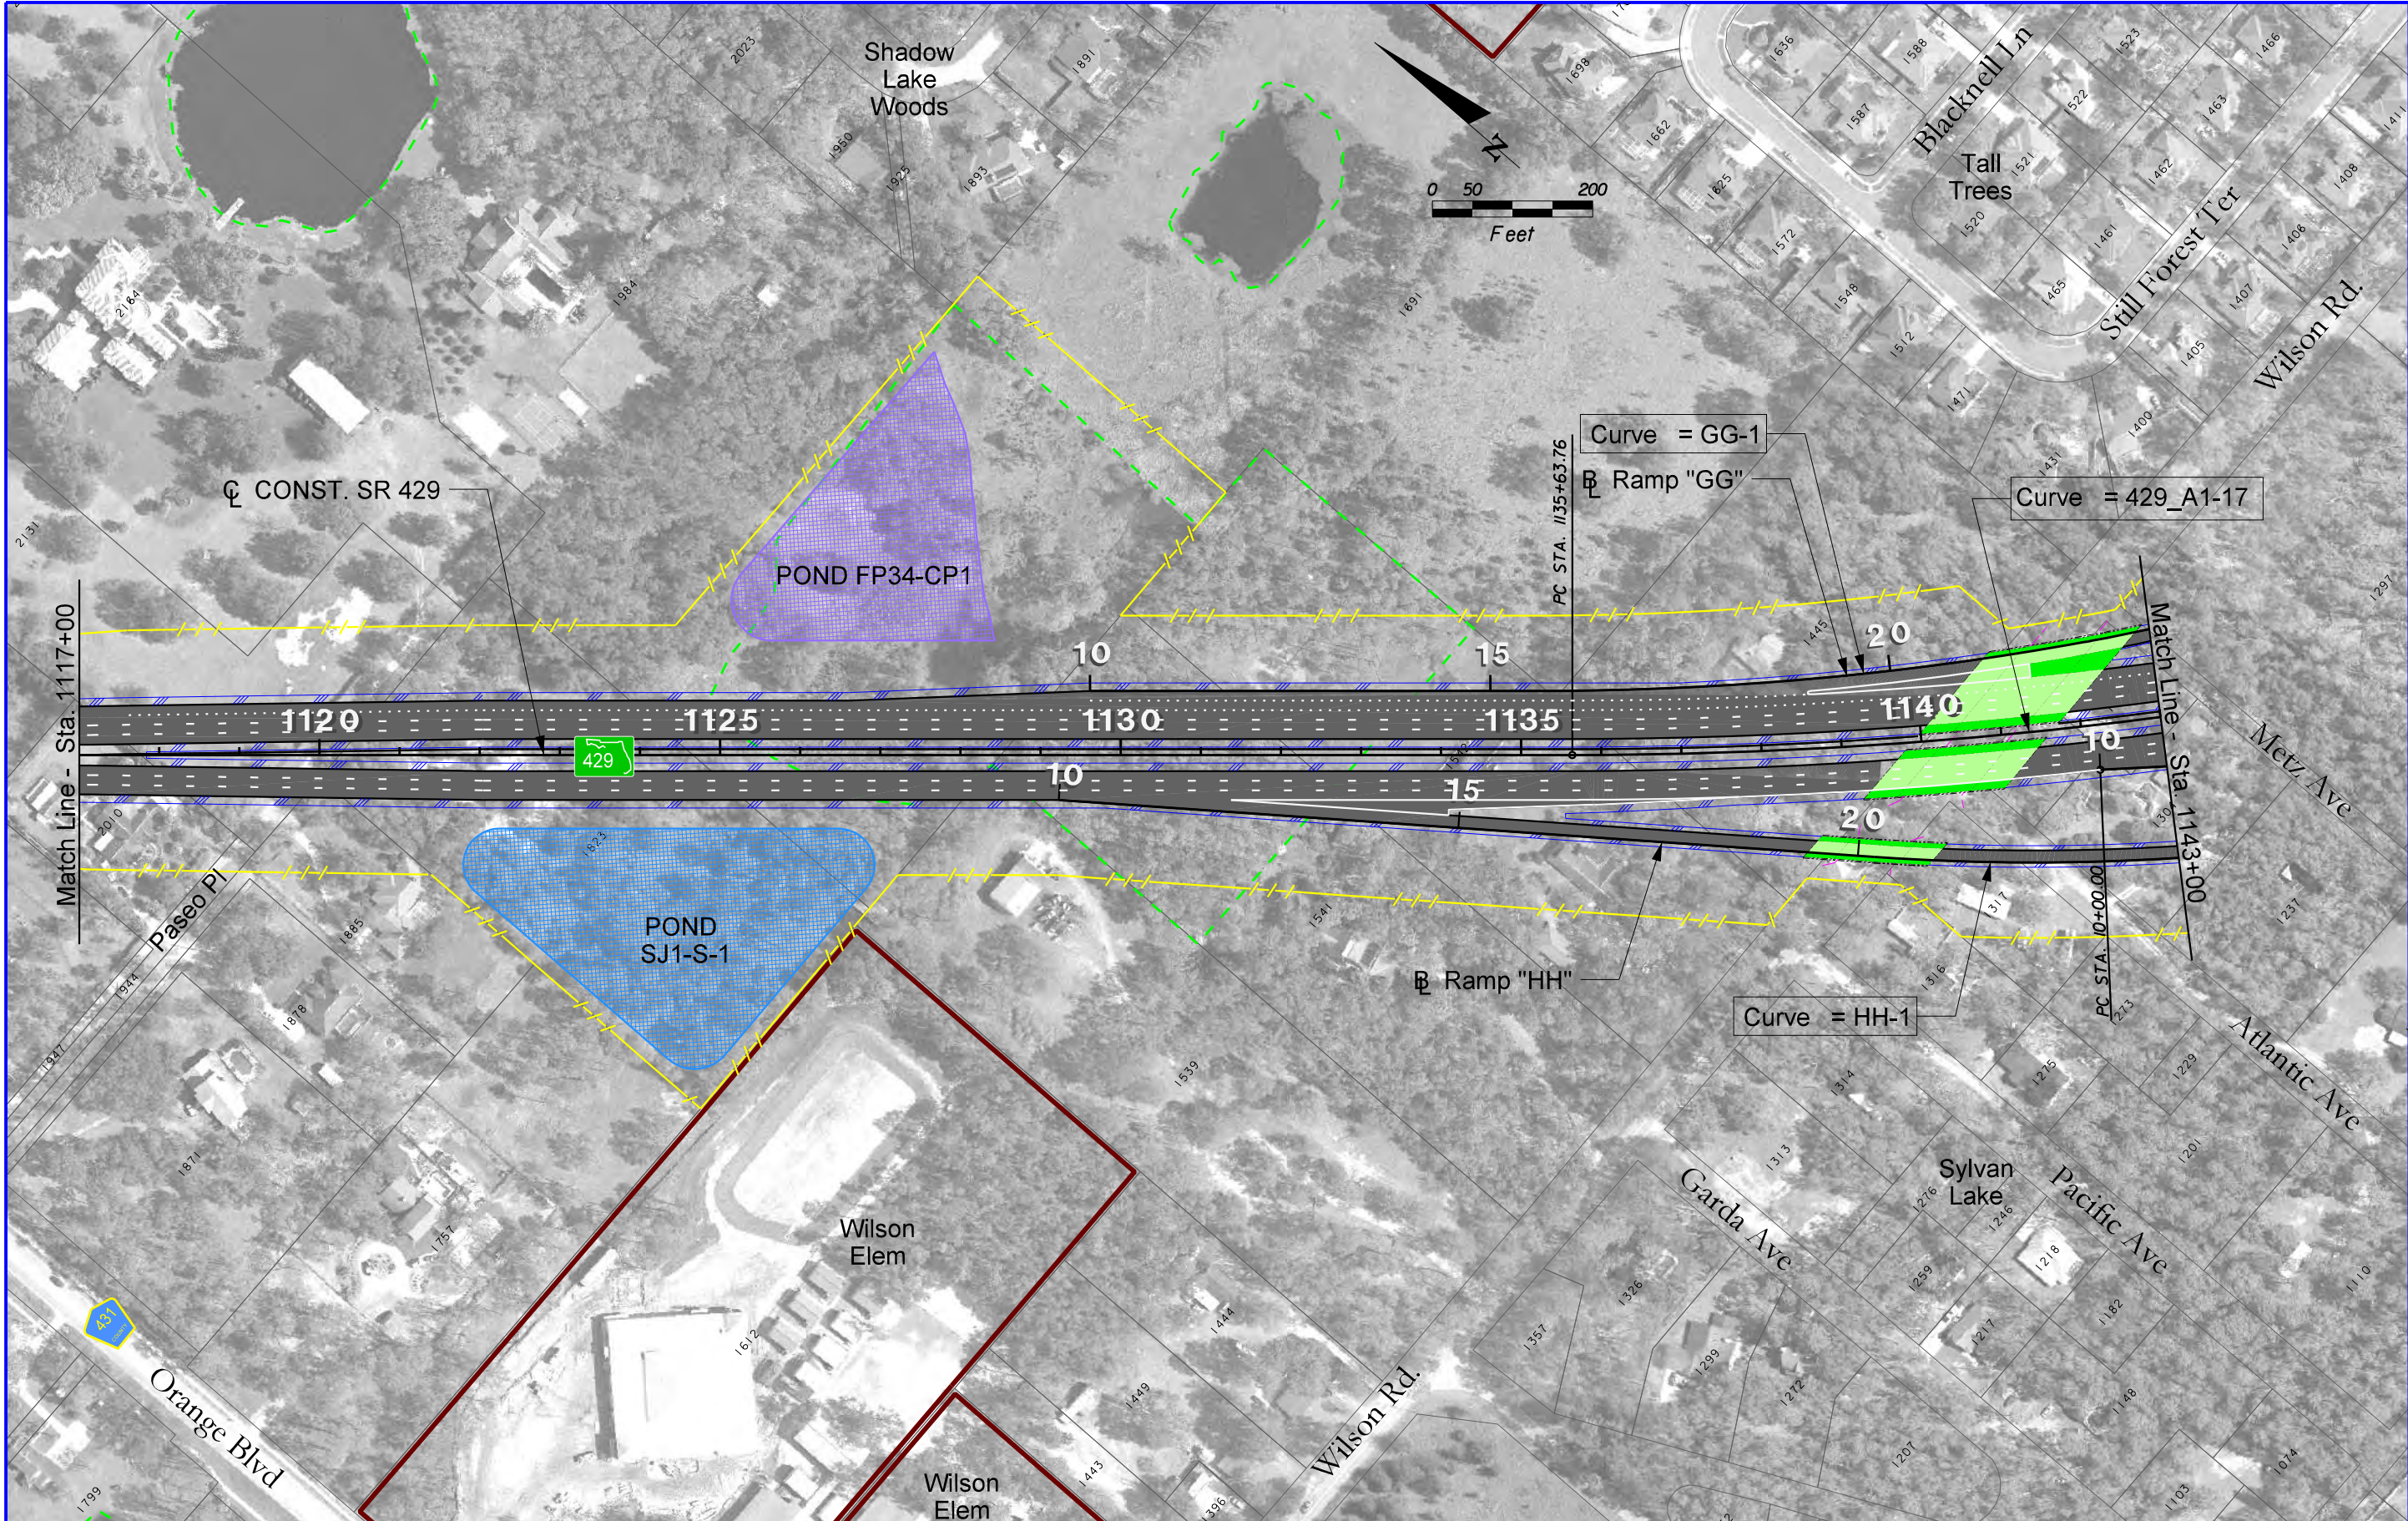

LEGEND


	PARCEL LINES		NEW/RECONSTRUCTED PAVEMENT
	PROPOSED L/A RIGHT OF WAY		NEW BRIDGE OR REPLACEMENT/ WIDENING
	PROPOSED RIGHT OF WAY		PUBLIC LANDS
	CITY LIMITS		PARCEL CODES
	POTENTIAL POND		L/A RIGHT OF WAY/ EXISTING RIGHT OF WAY LIMIT
	WETLAND BOUNDARY		

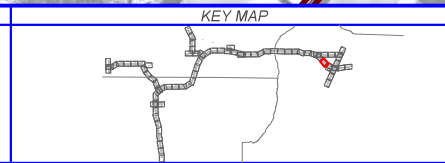

WEKIVA PARKWAY
Project Development and Environment Study
Orange, Lake & Seminole Counties


WEKIVA PARKWAY (SR 429)
PROPOSED BUILD ALTERNATIVE
PLAN SHEET
STA. 1117+00 - STA. 1143+00

SHEET NO.
P-40

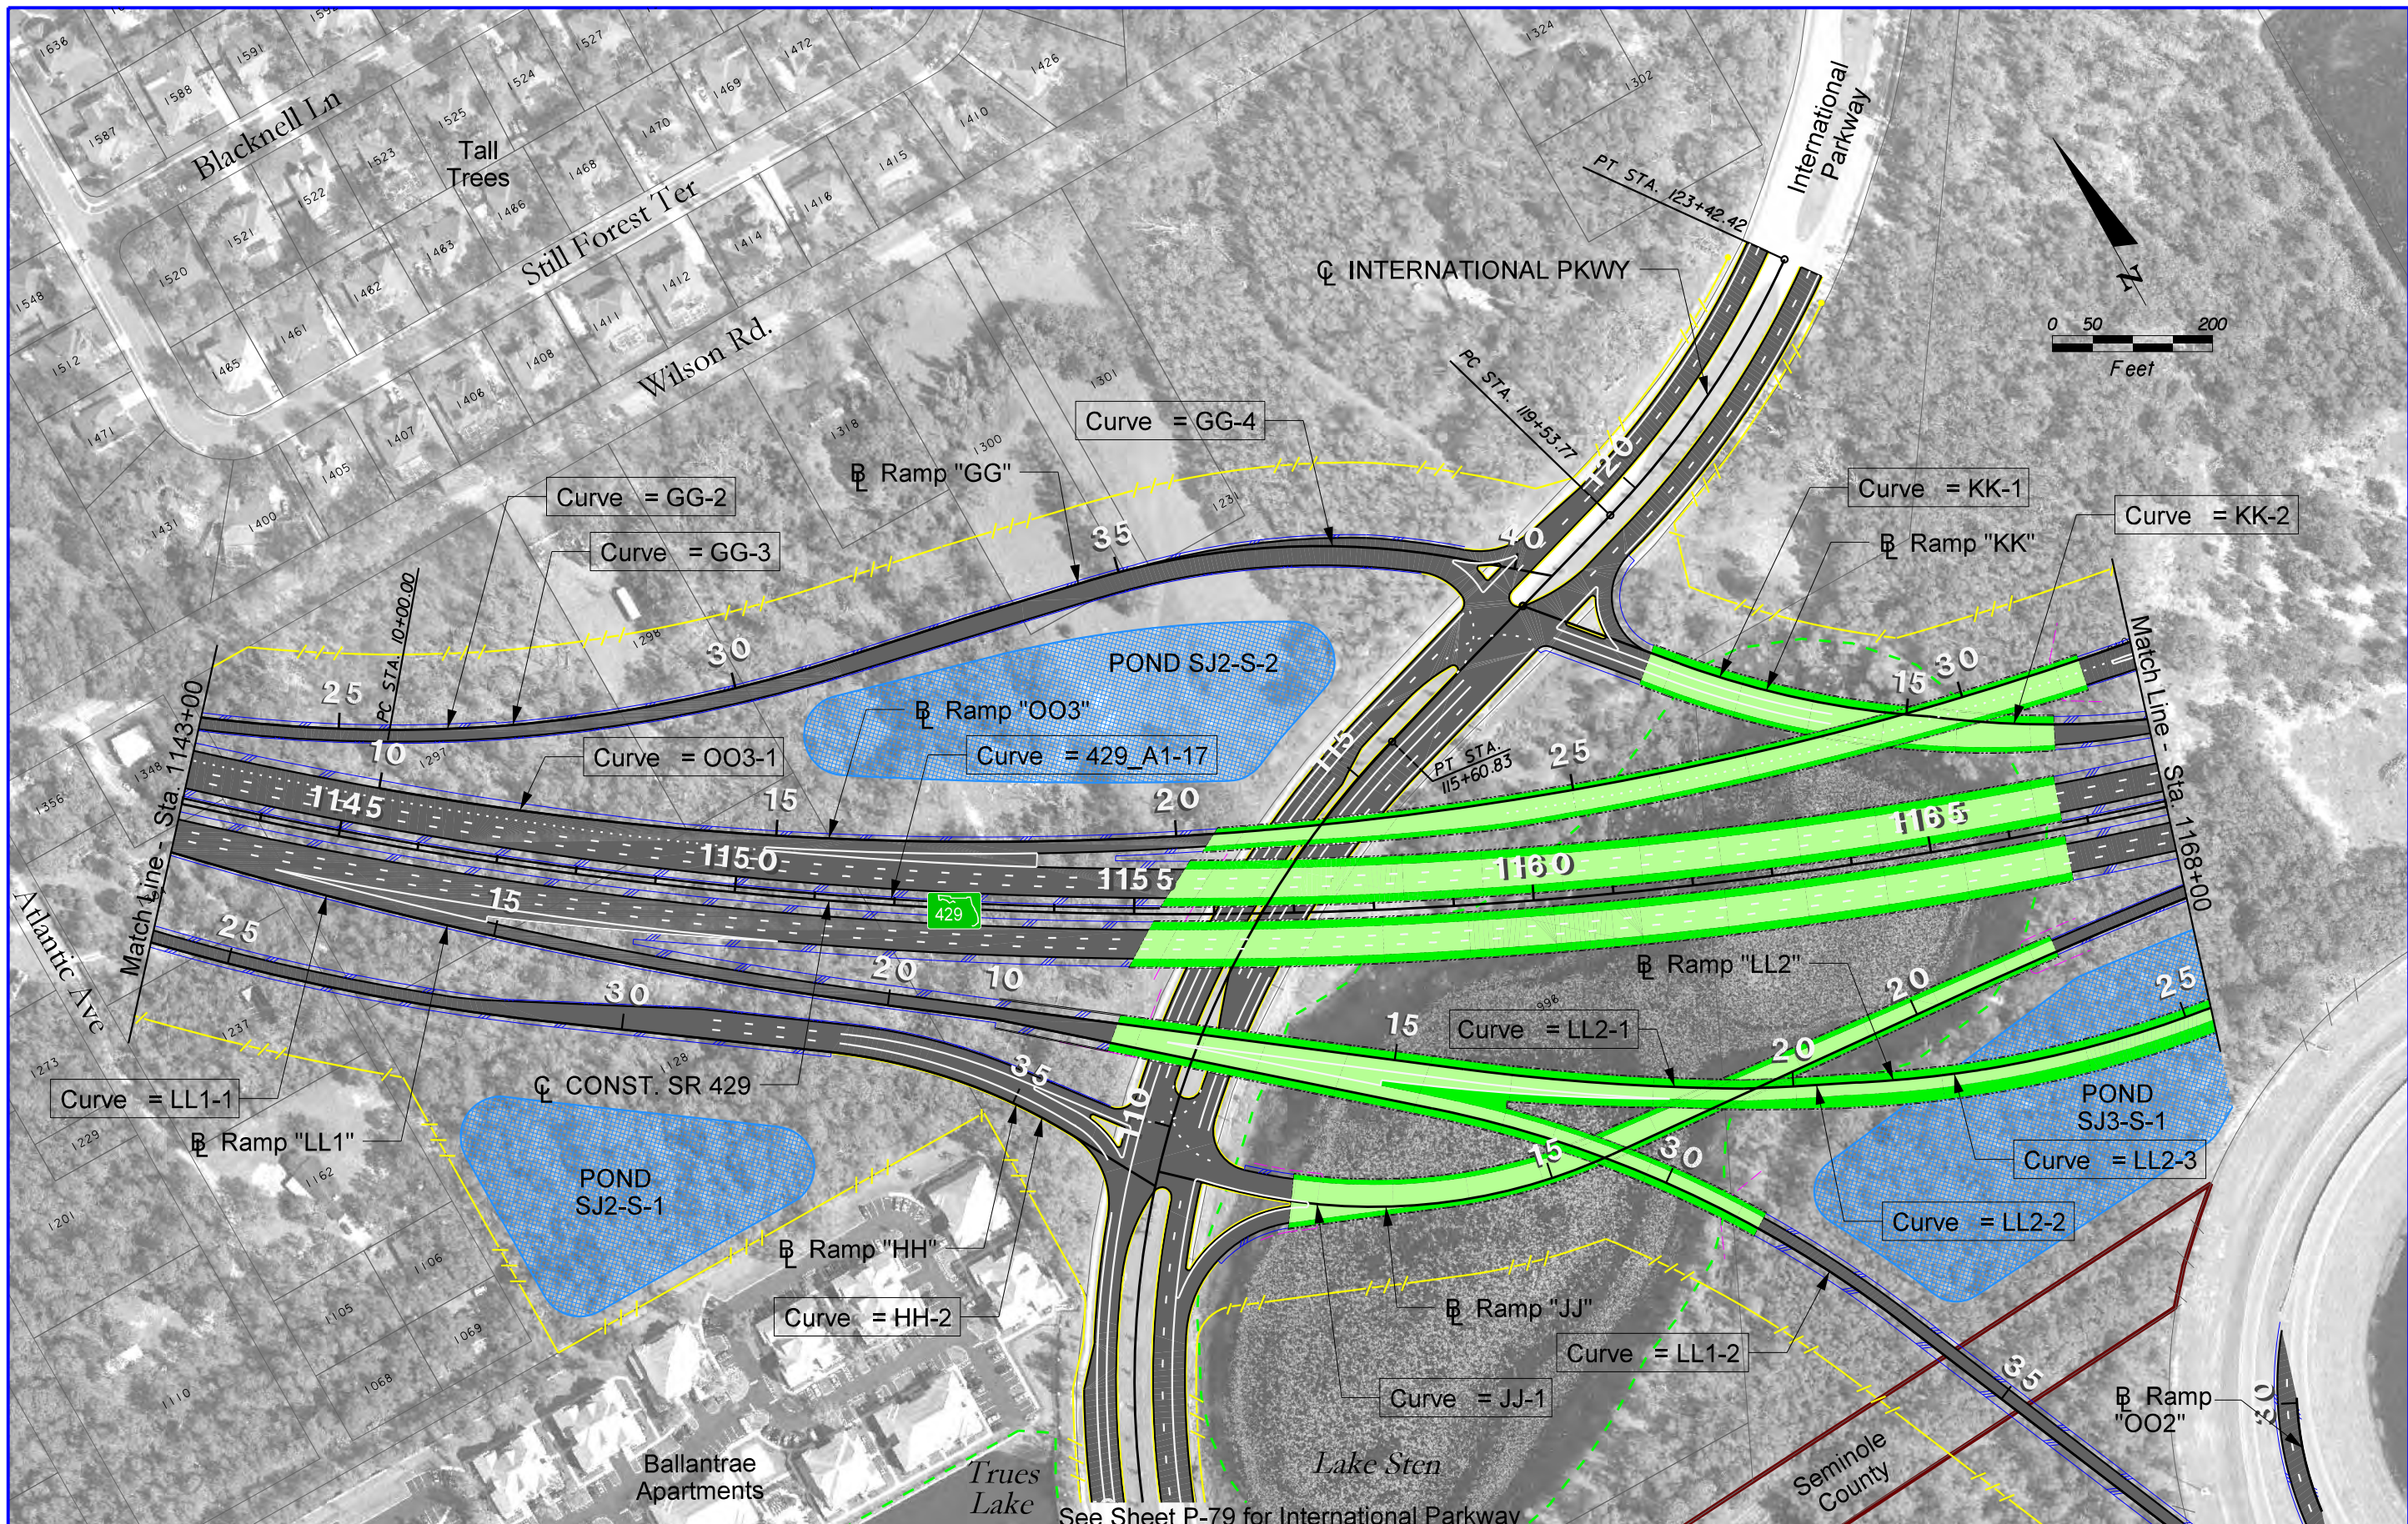

LEGEND

	PARCEL LINES		NEW/RECONSTRUCTED PAVEMENT
	PROPOSED L/A RIGHT OF WAY		NEW BRIDGE OR REPLACEMENT/MIDENING
	PROPOSED RIGHT OF WAY		PUBLIC LANDS
	CITY LIMITS		PARCEL CODES
	POTENTIAL POND		L/A RIGHT OF WAY/EXISTING RIGHT OF WAY LIMIT
	WETLAND BOUNDARY		

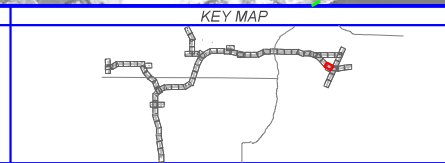


WEKIVA PARKWAY
Project Development and Environment Study
Orange, Lake & Seminole Counties

WEKIVA PARKWAY (SR 429)
PROPOSED BUILD ALTERNATIVE
PLAN SHEET
STA. 1143+00 - STA. 1168+00


SHEET NO.
P-41

See Sheet P-79 for International Parkway

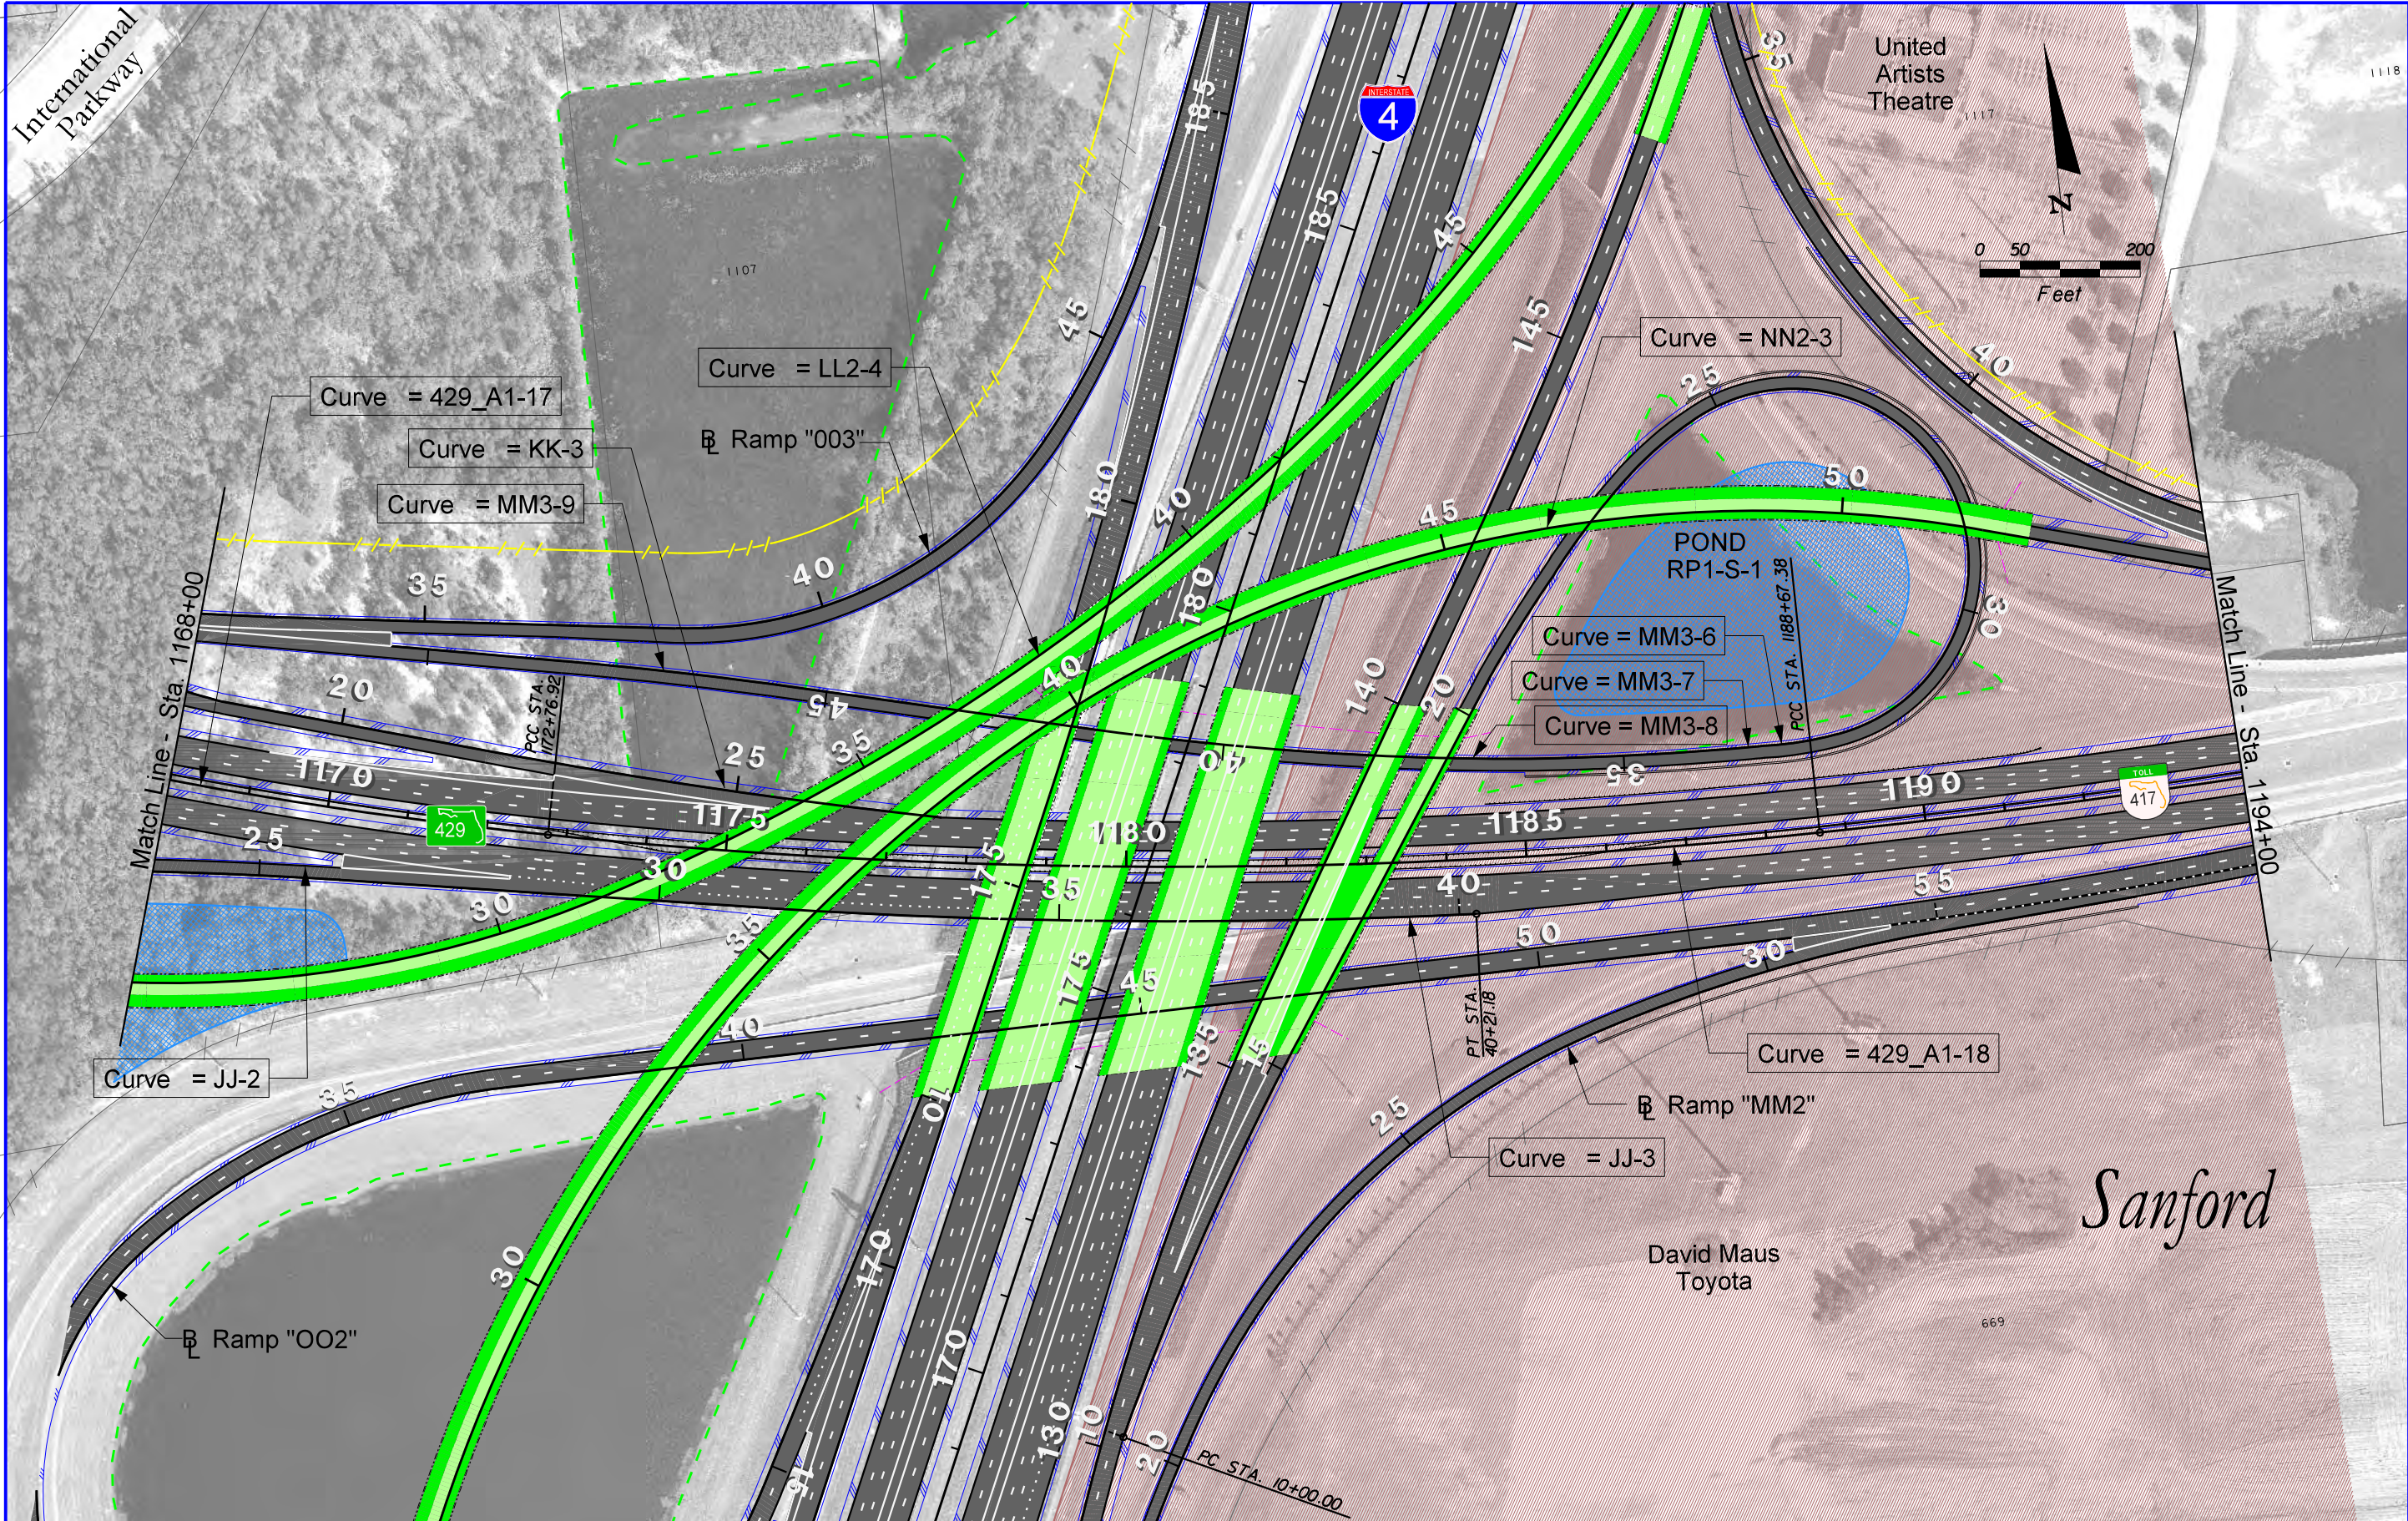

LEGEND

	PARCEL LINES		NEW/RECONSTRUCTED PAVEMENT
	PROPOSED L/A RIGHT OF WAY		NEW BRIDGE OR REPLACEMENT/WIDENING PUBLIC LANDS
	PROPOSED RIGHT OF WAY		PARCEL CODES
	CITY LIMITS		L/A RIGHT OF WAY/EXISTING RIGHT OF WAY LIMIT
	POTENTIAL POND		
	WETLAND BOUNDARY		

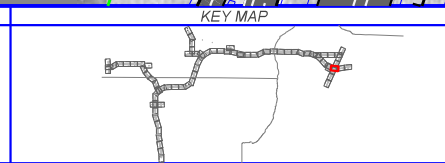


WEKIVA PARKWAY
 Project Development and Environment Study
 Orange, Lake & Seminole Counties

WEKIVA PARKWAY (SR 429)
 PROPOSED BUILD ALTERNATIVE
 PLAN SHEET
 STA. 1168+00 - STA. 1194+00

SHEET NO.
 P-42

Sanford

MarketPlace @
Seminole Towne Center

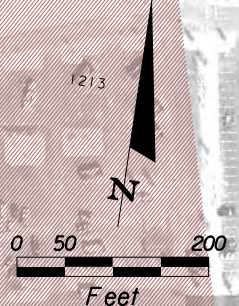

United Artists Theatre

POND
RP1-S-2

POND
FP37-CP1

Curve = NN2-4

Ramp "NN2"

Curve = NN1-4

Curve = NN1-5

Ramp "NN1"

Curve = NN1-6

CONST. SR 417

Curve = NN2-5

Match Line - Sta. 1194+00

Match Line - Sta. 1220+00

1195

1200

1205

1210

1215

60

65

70



Central Florida Greenway

Curve = OO2-4

Curve = 429_A1-19

Curve = OO2-5

Ramp "OO2"

Pine Lake

POND
RP1-S-3

Sanford

David Maus Toyota

CarMax

Power Sports

Rinehart Rd

LEGEND

- PARCEL LINES
- PROPOSED L/A RIGHT OF WAY
- PROPOSED RIGHT OF WAY
- CITY LIMITS
- POTENTIAL POND
- WETLAND BOUNDARY
- NEW/RECONSTRUCTED PAVEMENT
- NEW BRIDGE OR REPLACEMENT/WIDENING
- PUBLIC LANDS
- PARCEL CODES
- L/A RIGHT OF WAY/EXISTING RIGHT OF WAY LIMIT


KEY MAP



WEKIVA PARKWAY
Project Development and Environment Study
Orange, Lake & Seminole Counties


WEKIVA PARKWAY (SR 429)
PROPOSED BUILD ALTERNATIVE
PLAN SHEET
STA. 1194+00 - STA. 1220+00

SHEET NO.
P-43

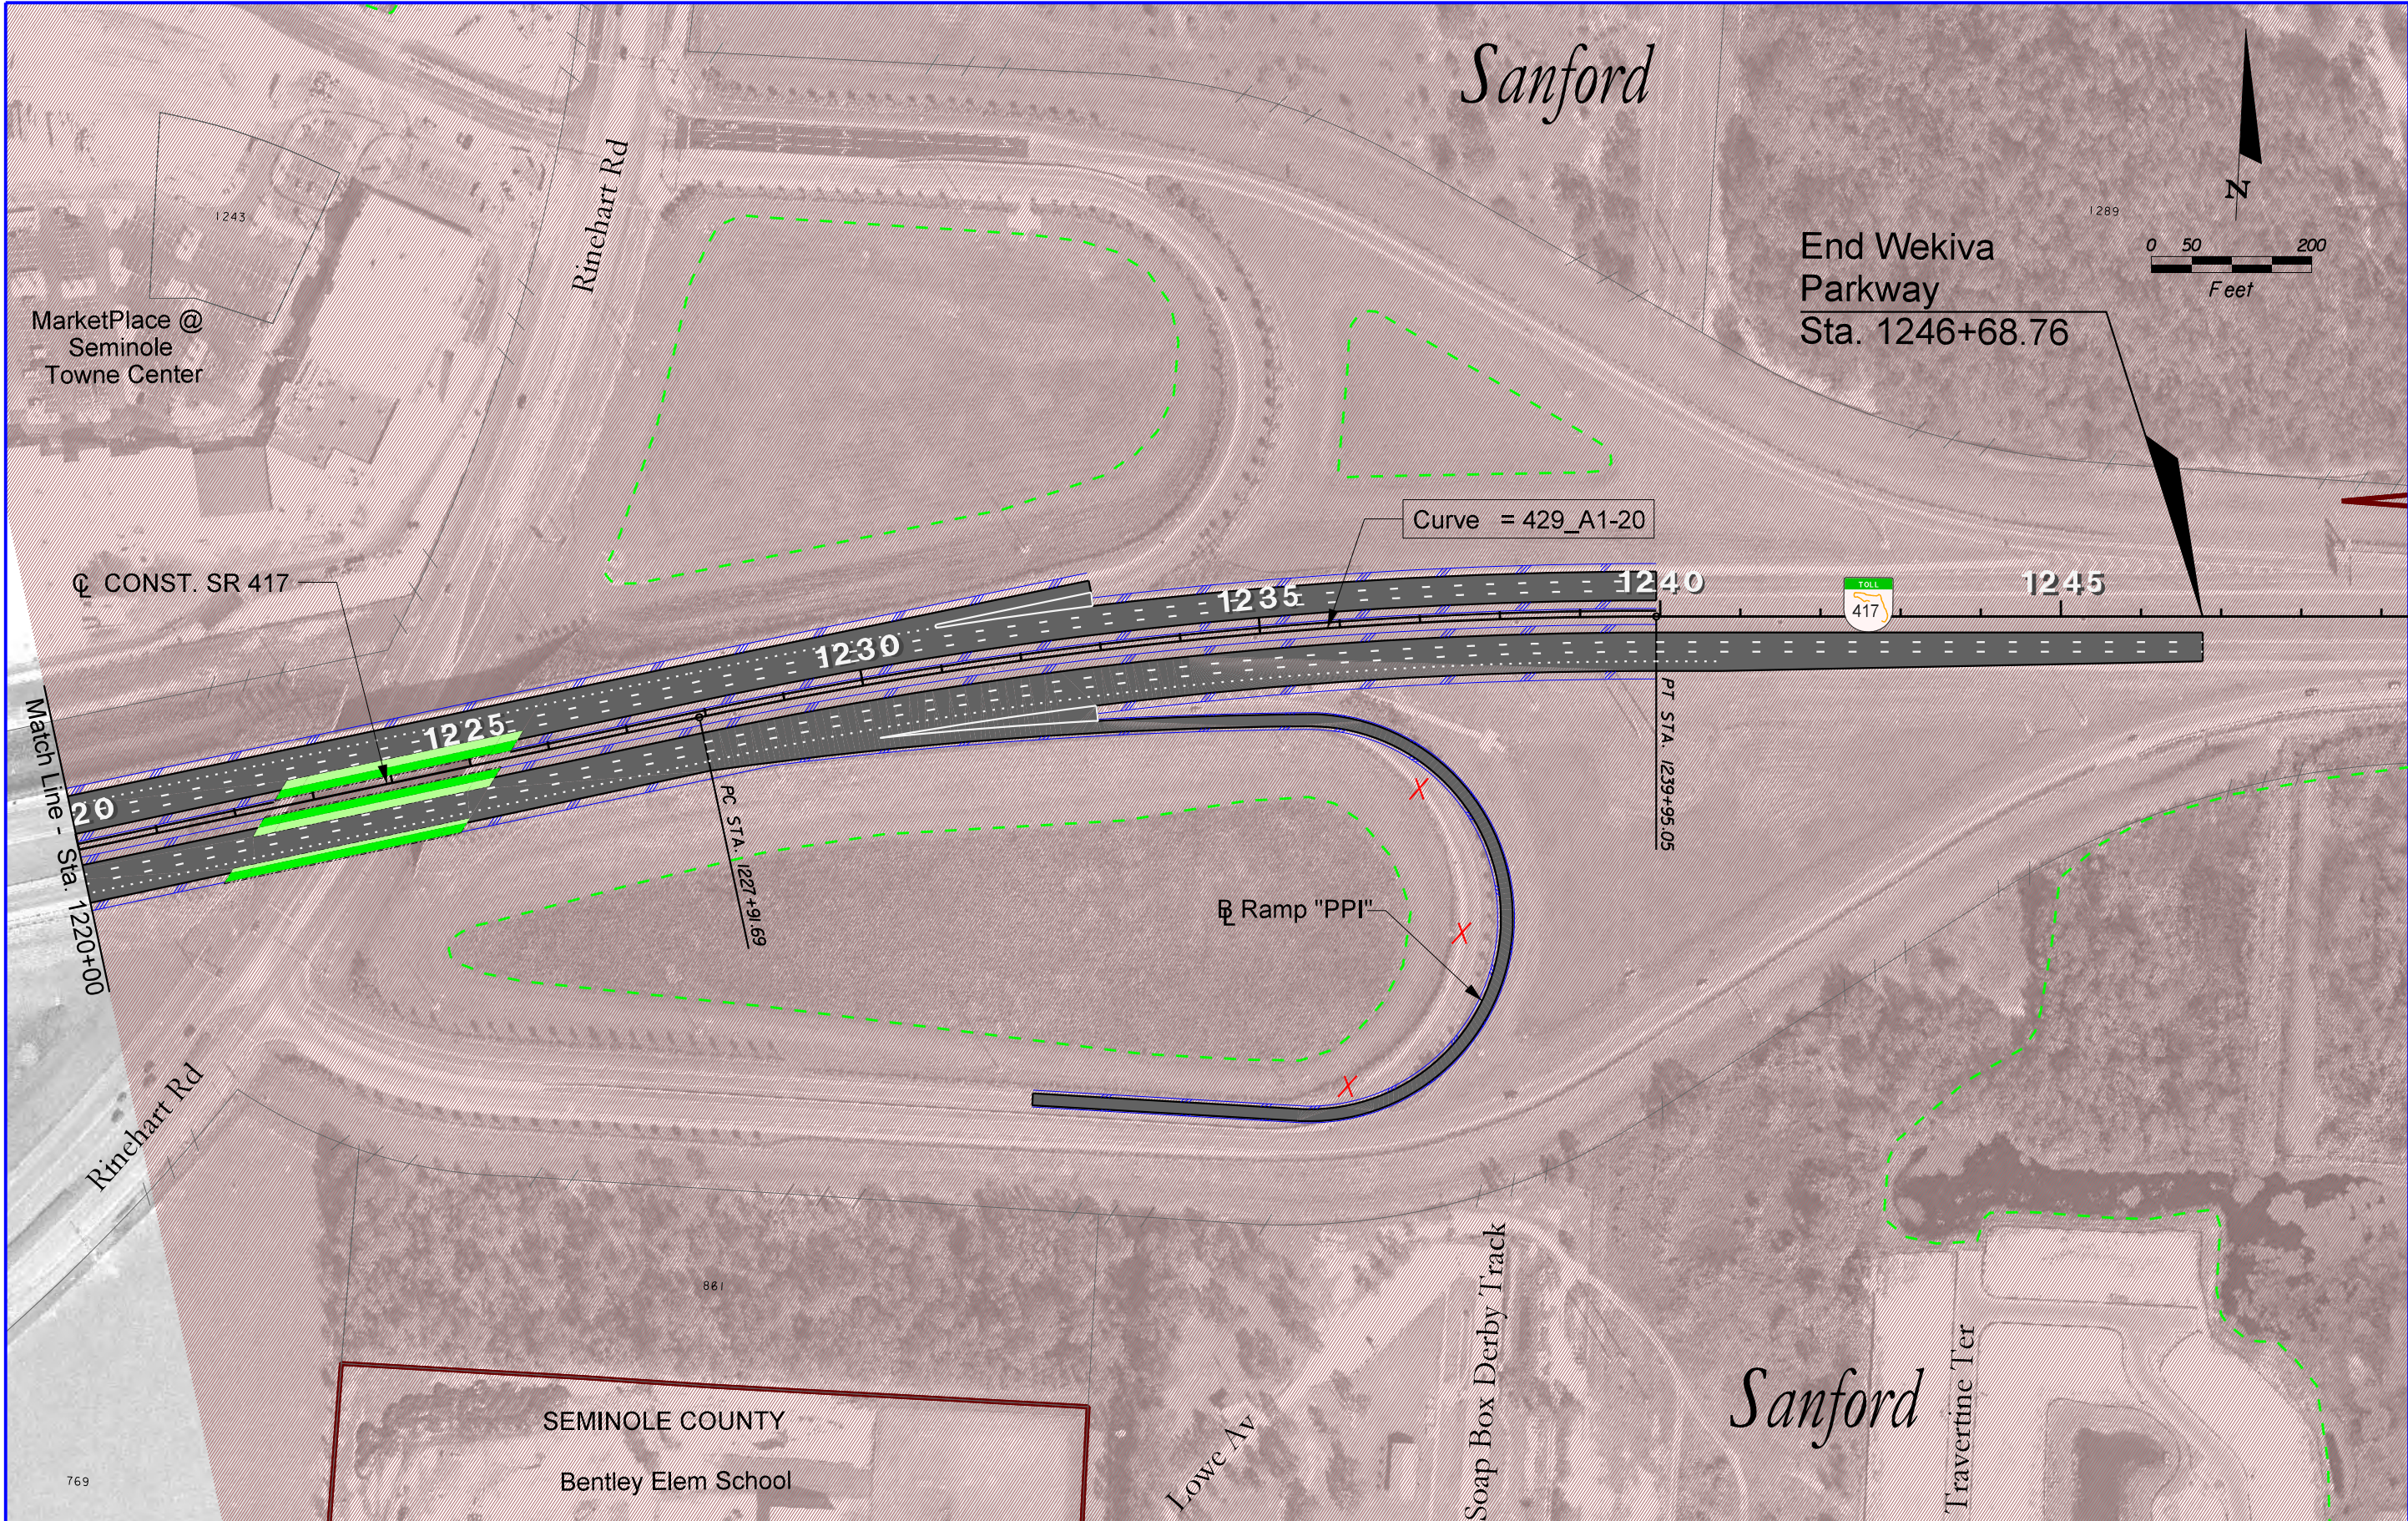

LEGEND


	PARCEL LINES		NEW/RECONSTRUCTED PAVEMENT
	PROPOSED L/A RIGHT OF WAY		NEW BRIDGE OR REPLACEMENT/ WIDENING
	PROPOSED RIGHT OF WAY		PUBLIC LANDS
	CITY LIMITS		PARCEL CODES
	POTENTIAL POND		L/A RIGHT OF WAY/ EXISTING RIGHT OF WAY LIMIT
	WETLAND BOUNDARY		

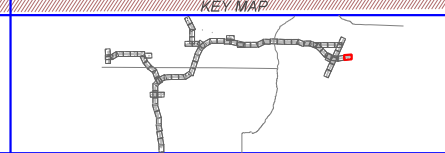

WEKIVA PARKWAY
 Project Development and Environment Study
 Orange, Lake & Seminole Counties

WEKIVA PARKWAY (SR 429)
 PROPOSED BUILD ALTERNATIVE
 PLAN SHEET
 STA. 1220+00 - STA. 1246+68.76

SHEET NO.
 P-44

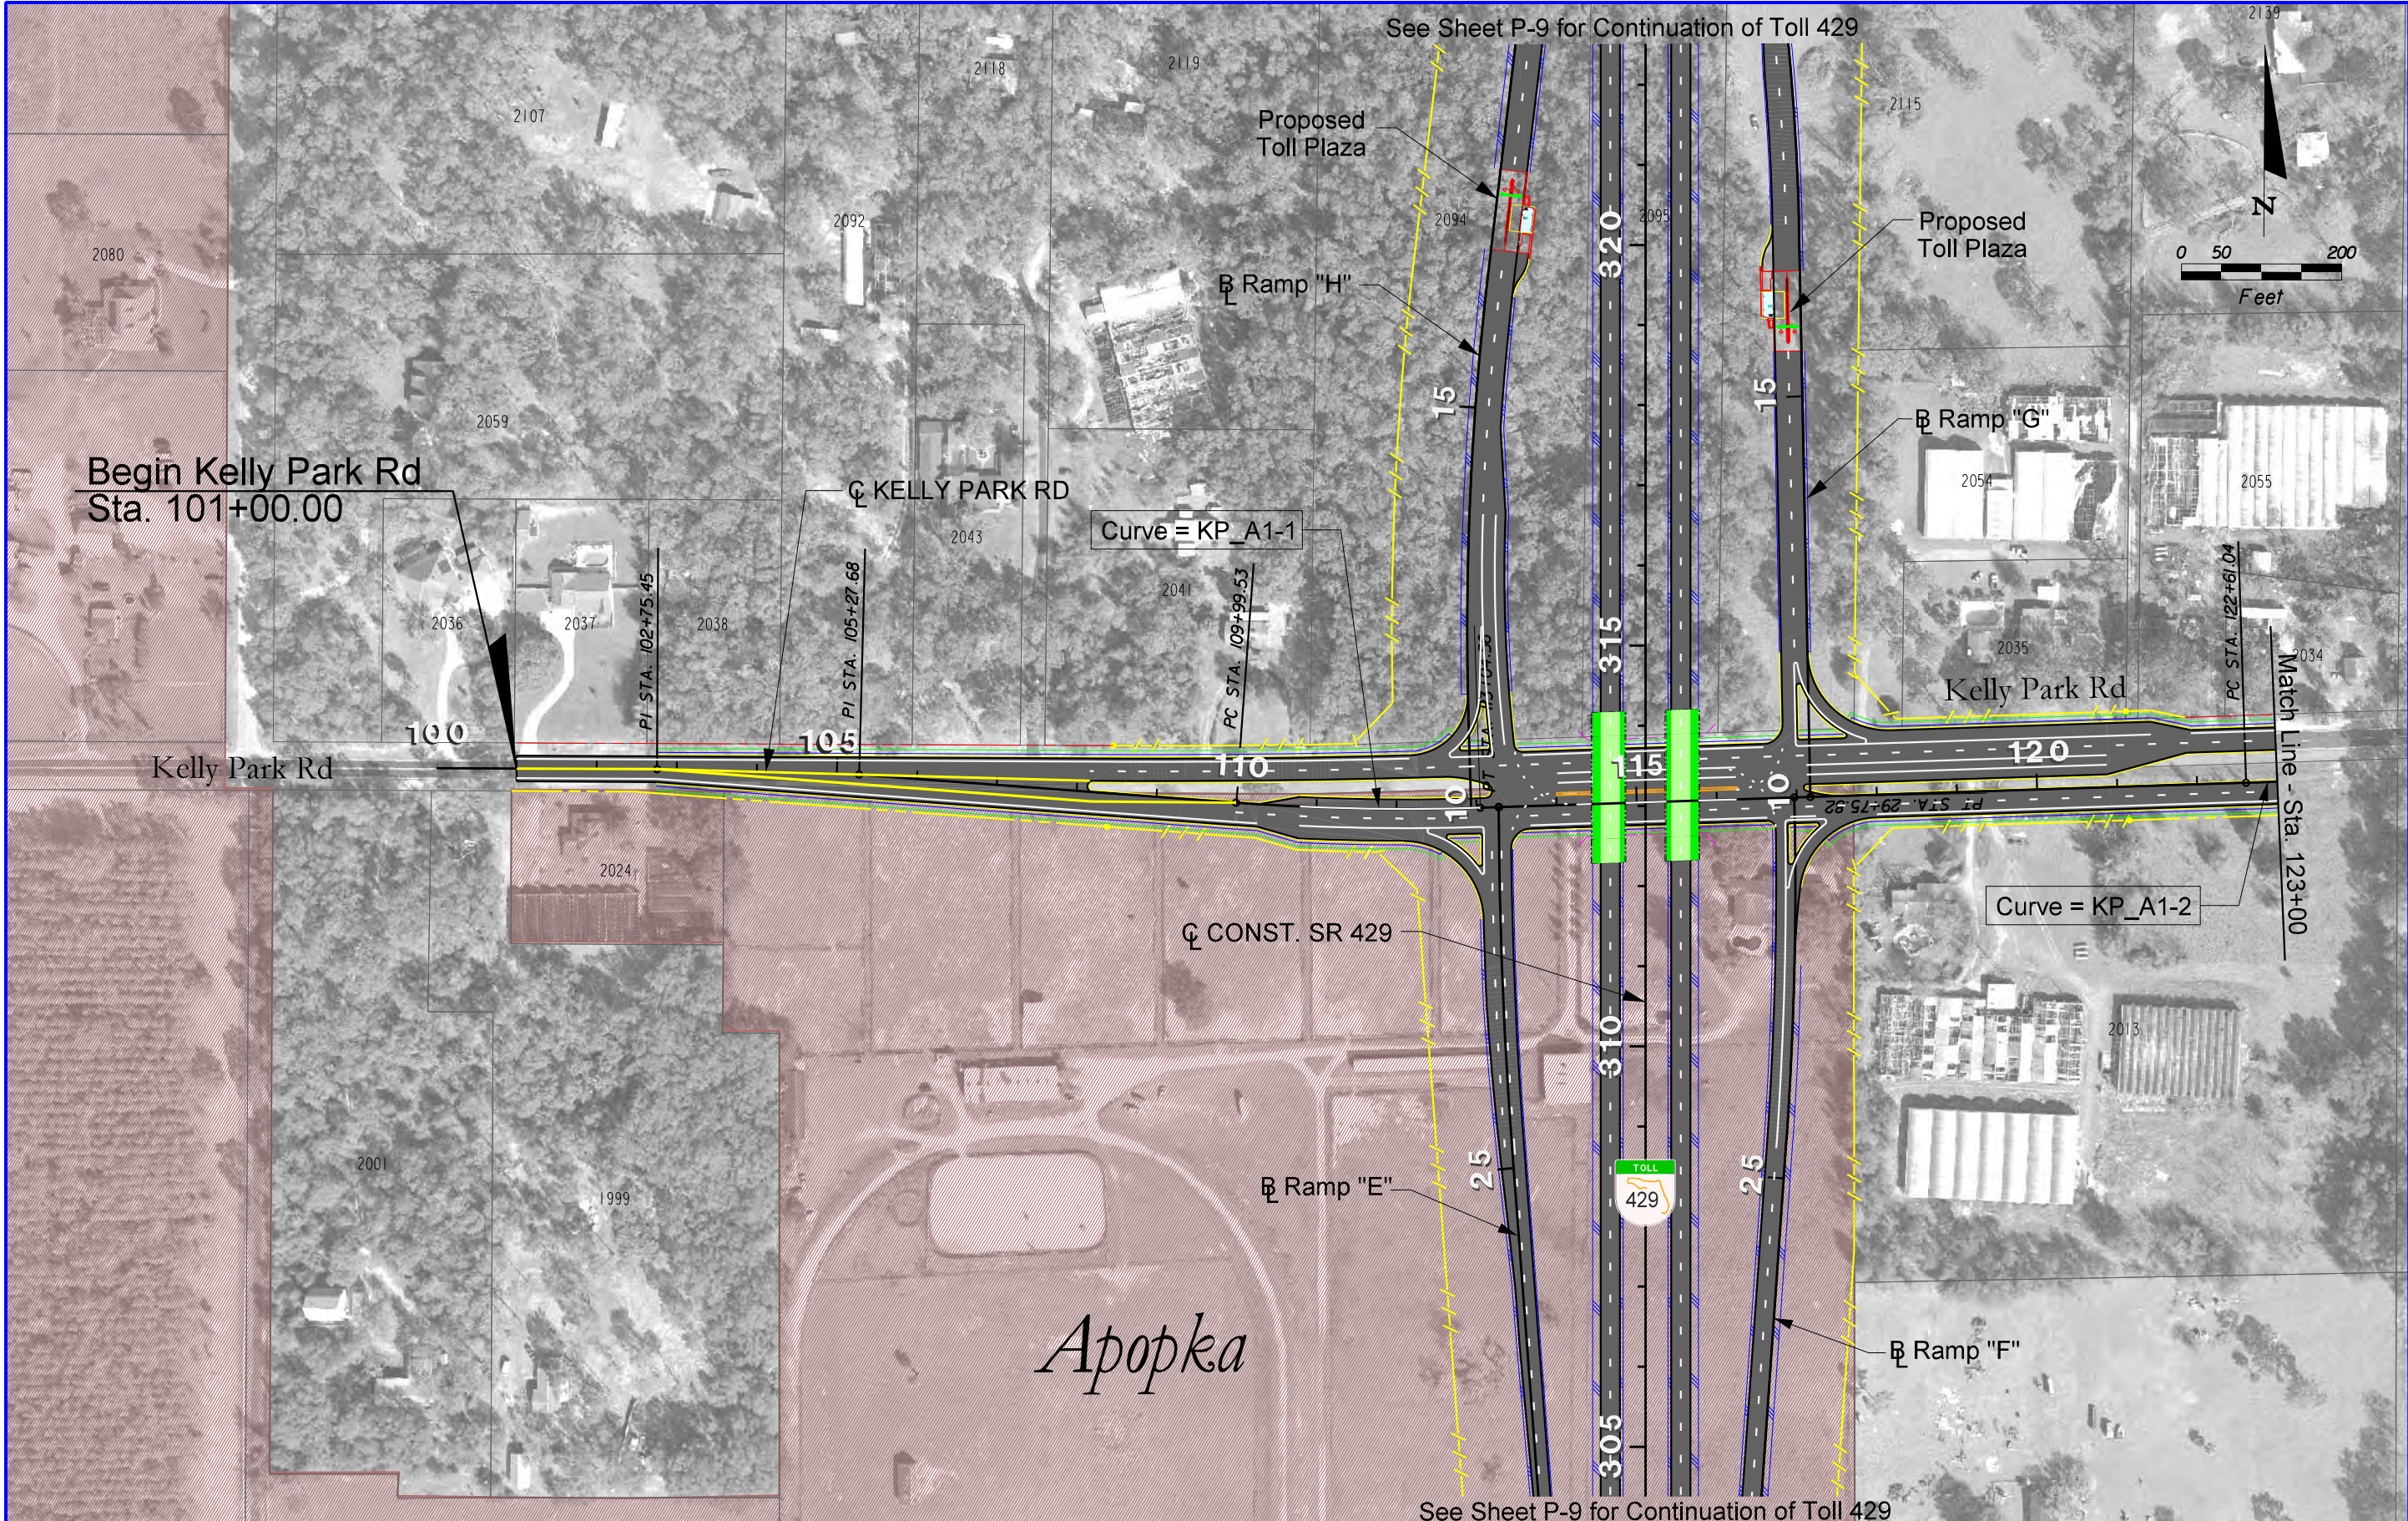

See Sheet P-9 for Continuation of Toll 429


See Sheet P-9 for Continuation of Toll 429

Begin Kelly Park Rd
Sta. 101+00.00



LEGEND

	PARCEL LINES		NEW/RECONSTRUCTED PAVEMENT
	PROPOSED L/A RIGHT OF WAY		NEW BRIDGE OR REPLACEMENT/WIDENING
	PROPOSED RIGHT OF WAY		PUBLIC LANDS
	CITY LIMITS		PARCEL CODES
	POTENTIAL POND		L/A RIGHT OF WAY/EXISTING RIGHT OF WAY LIMIT
	WETLAND BOUNDARY		

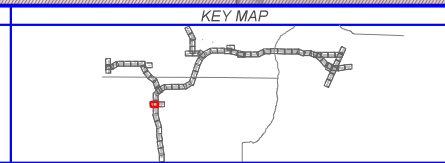


WEKIVA PARKWAY
Project Development and Environment Study
Orange, Lake & Seminole Counties

KELLY PARK RD
PROPOSED BUILD ALTERNATIVE
PLAN SHEET
STA. 101+00 - STA. 123+00

SHEET NO.
P-45



LEGEND	
	PARCEL LINES
	PROPOSED L/A RIGHT OF WAY
	PROPOSED RIGHT OF WAY
	CITY LIMITS
	POTENTIAL POND
	WETLAND BOUNDARY
	NEW/RECONSTRUCTED PAVEMENT
	NEW BRIDGE OR REPLACEMENT/WIDENING
	PUBLIC LANDS
	PARCEL CODES
	L/A RIGHT OF WAY/EXISTING RIGHT OF WAY LIMIT

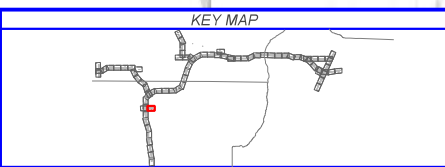


WEKIVA PARKWAY
Project Development and Environment Study
Orange, Lake & Seminole Counties

KELLY PARK RD
PROPOSED BUILD ALTERNATIVE
PLAN SHEET
STA. 123+00 - STA. 145+16.51

SHEET NO.
P-46

Mount Dora

Mount Dora

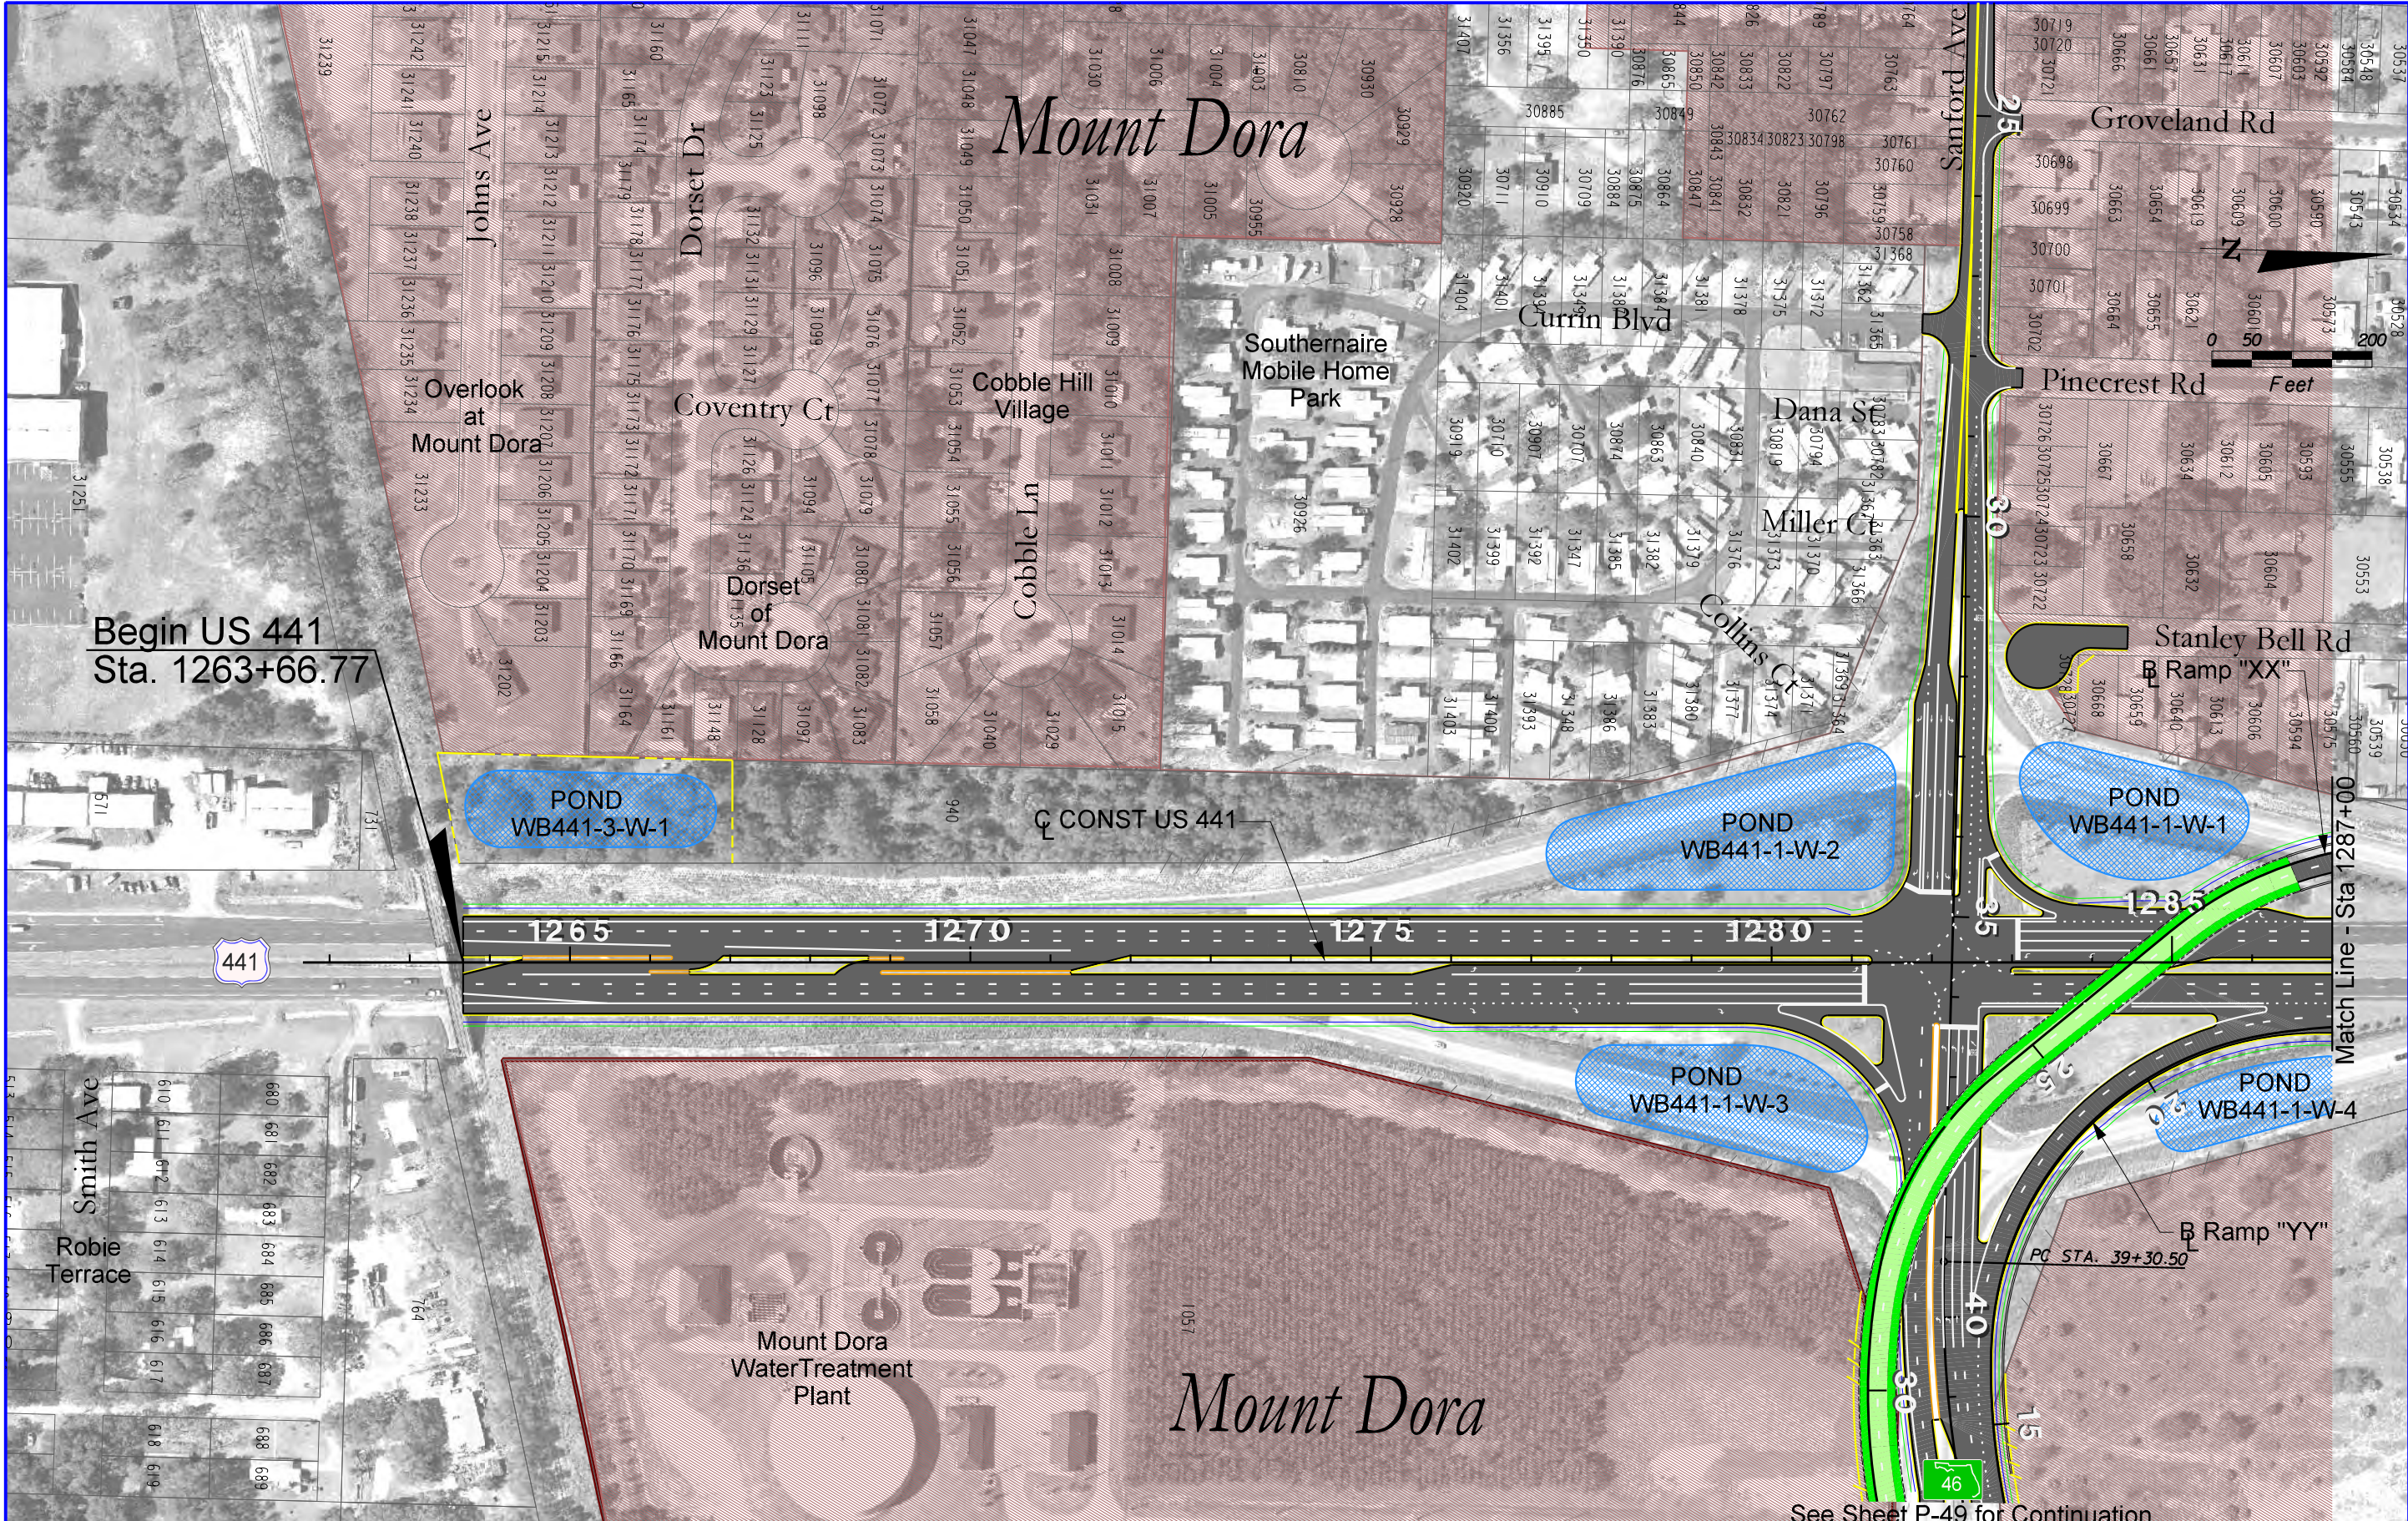

Begin US 441
Sta. 1263+66.77

441

POND
WB441-3-W-1

POND
WB441-1-W-2

POND
WB441-1-W-1

POND
WB441-1-W-3

POND
WB441-1-W-4

CONST US 441

1265 1270 1275 1280


Match Line - Sta 1287+00

PC STA. 39+30.50

See Sheet P-49 for Continuation

LEGEND


	PARCEL LINES		NEW/RECONSTRUCTED PAVEMENT
	PROPOSED L/A RIGHT OF WAY		NEW BRIDGE OR REPLACEMENT/WIDENING
	PROPOSED RIGHT OF WAY		PUBLIC LANDS
	CITY LIMITS		PARCEL CODES
	POTENTIAL POND		L/A RIGHT OF WAY/EXISTING RIGHT OF WAY LIMIT
	WETLAND BOUNDARY		

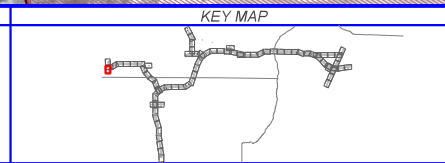


WEKIVA PARKWAY
Project Development and Environment Study
Orange, Lake & Seminole Counties

US 441
PROPOSED BUILD ALTERNATIVE
PLAN SHEET
STA. 1263+66.77 - STA. 1287+00

SHEET NO.
P-47

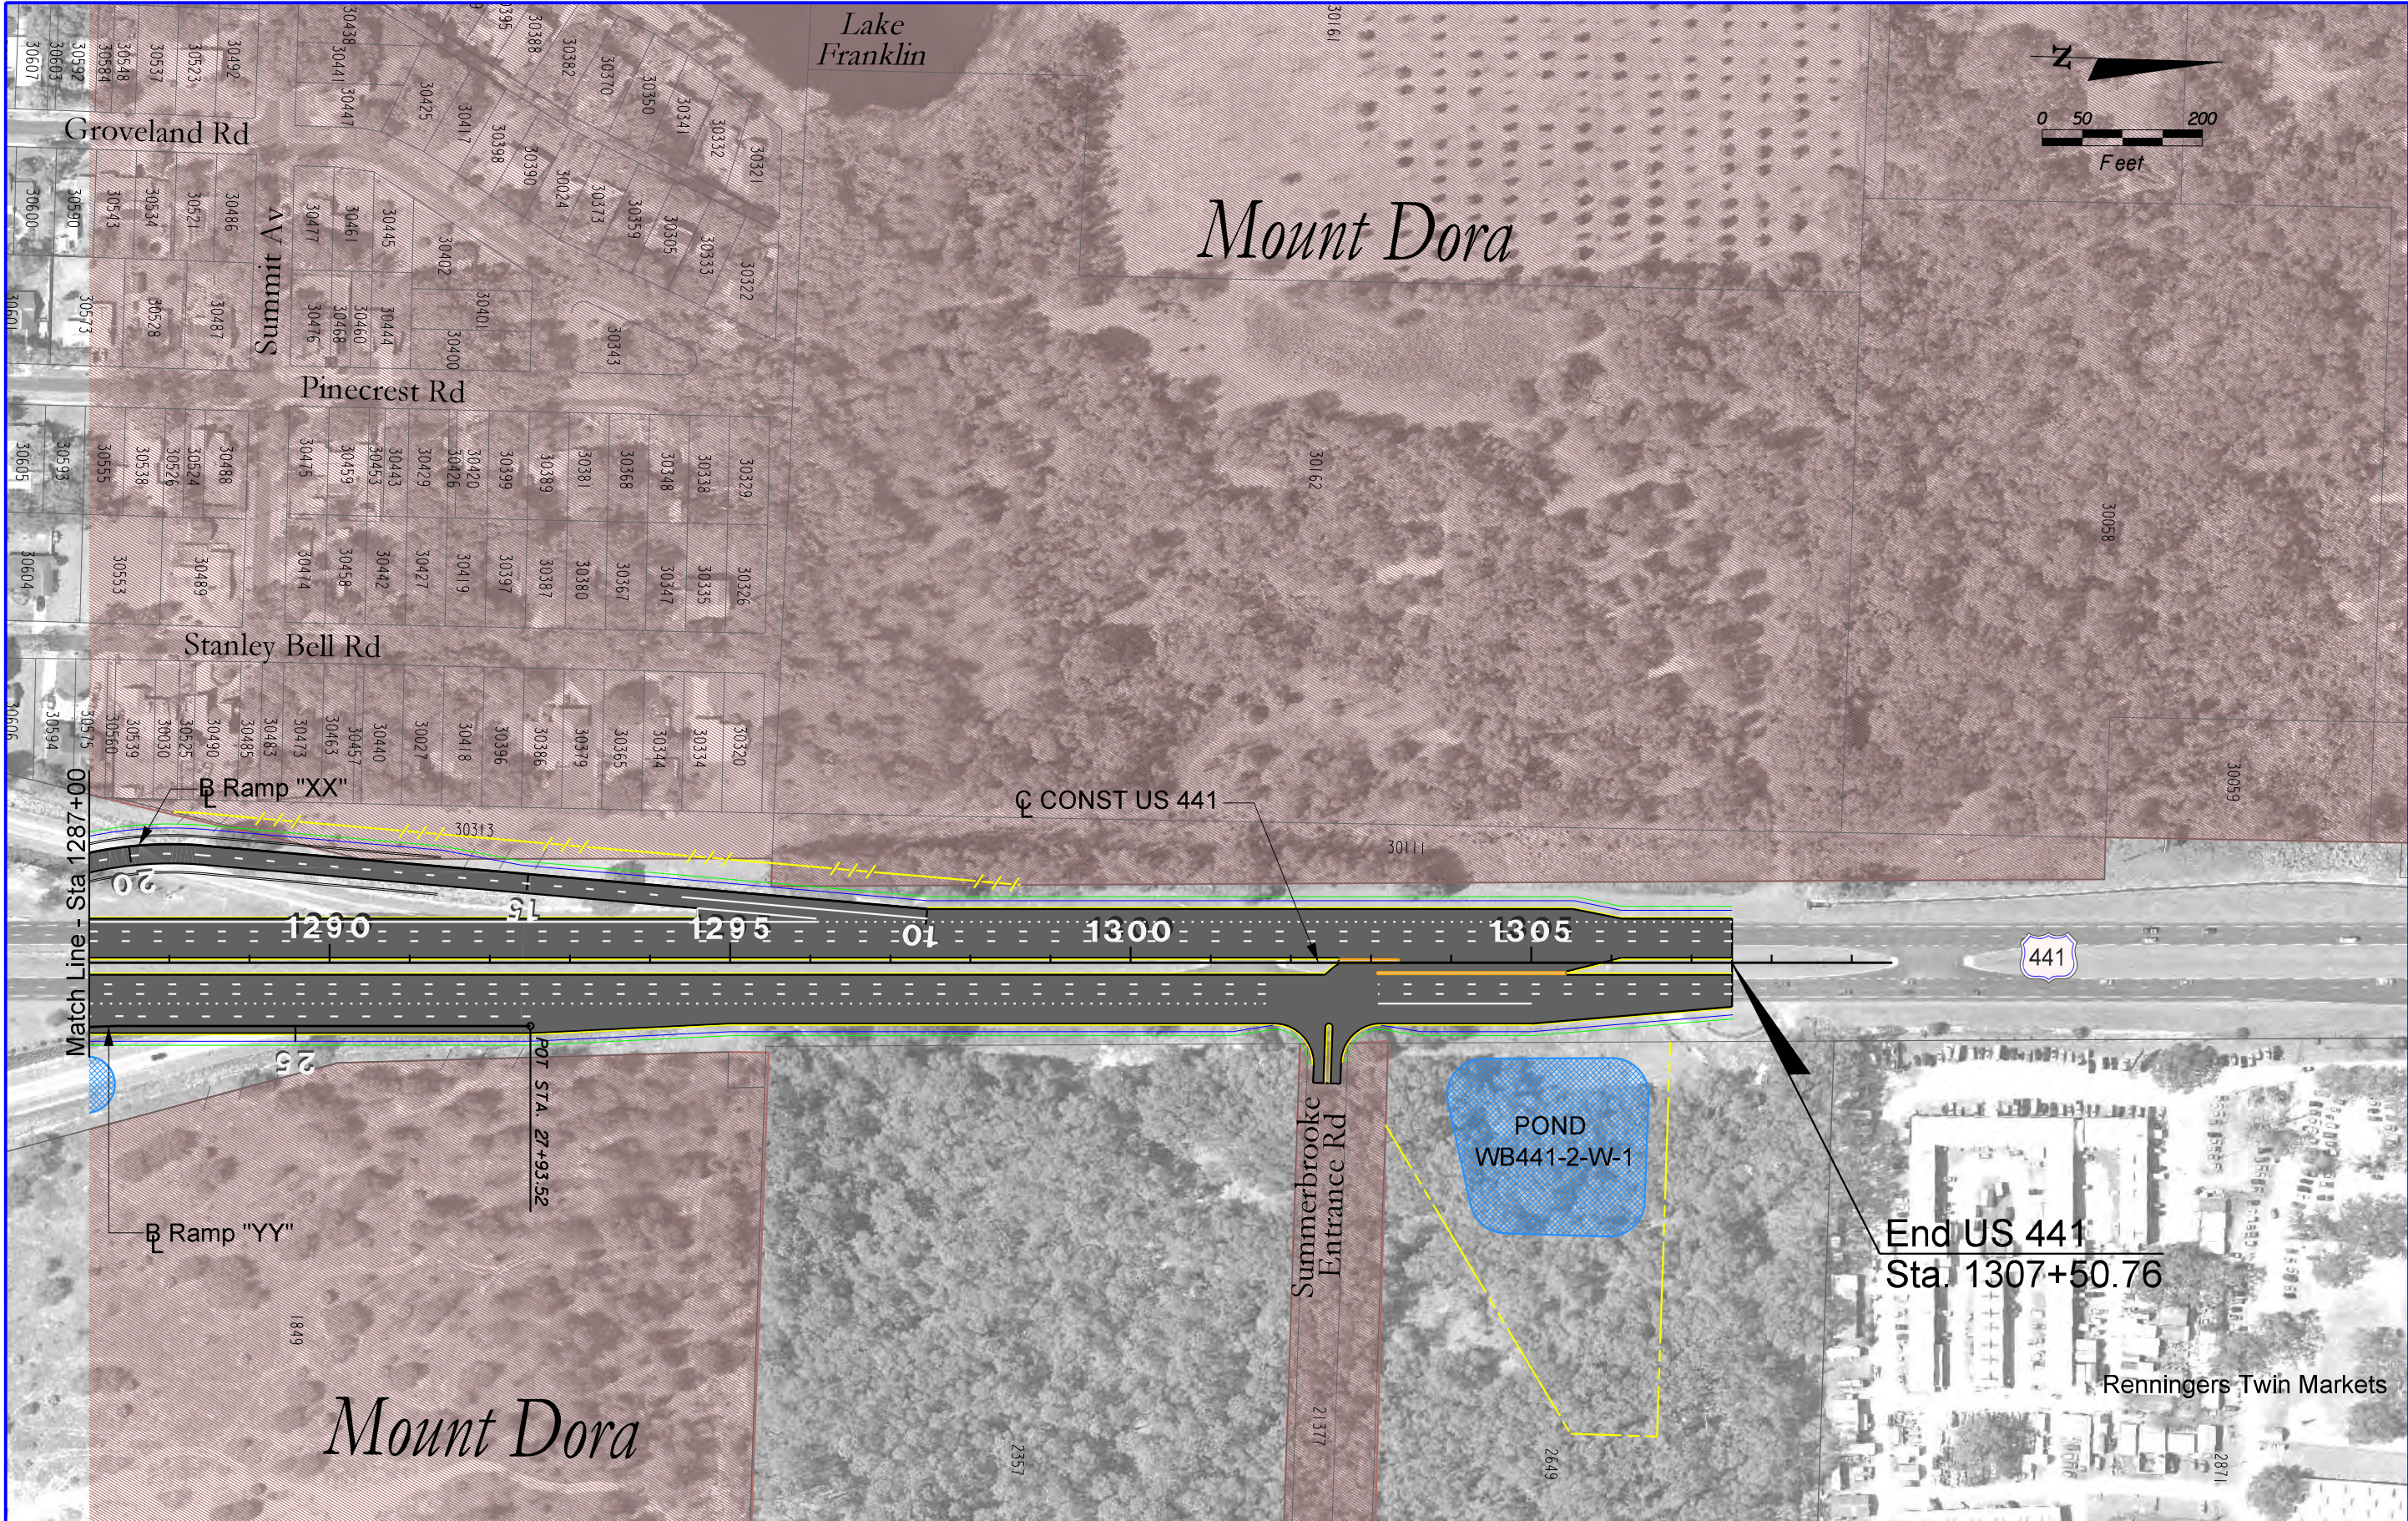


LEGEND	
	PARCEL LINES
	PROPOSED LIA RIGHT OF WAY
	PROPOSED RIGHT OF WAY
	CITY LIMITS
	POTENTIAL POND
	WETLAND BOUNDARY
	NEW/RECONSTRUCTED PAVEMENT
	NEW BRIDGE OR REPLACEMENT/WIDENING
	PUBLIC LANDS
	PARCEL CODES
	LIA RIGHT OF WAY/EXISTING RIGHT OF WAY LIMIT

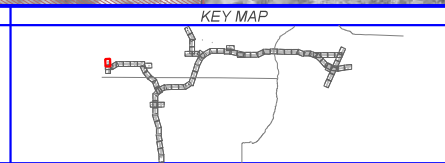

WEKIWA PARKWAY
Project Development and Environment Study
Orange, Lake & Seminole Counties


US 441
PROPOSED BUILD ALTERNATIVE
PLAN SHEET
STA. 1287+00 - STA. 1307+50.76

SHEET NO.
P-48

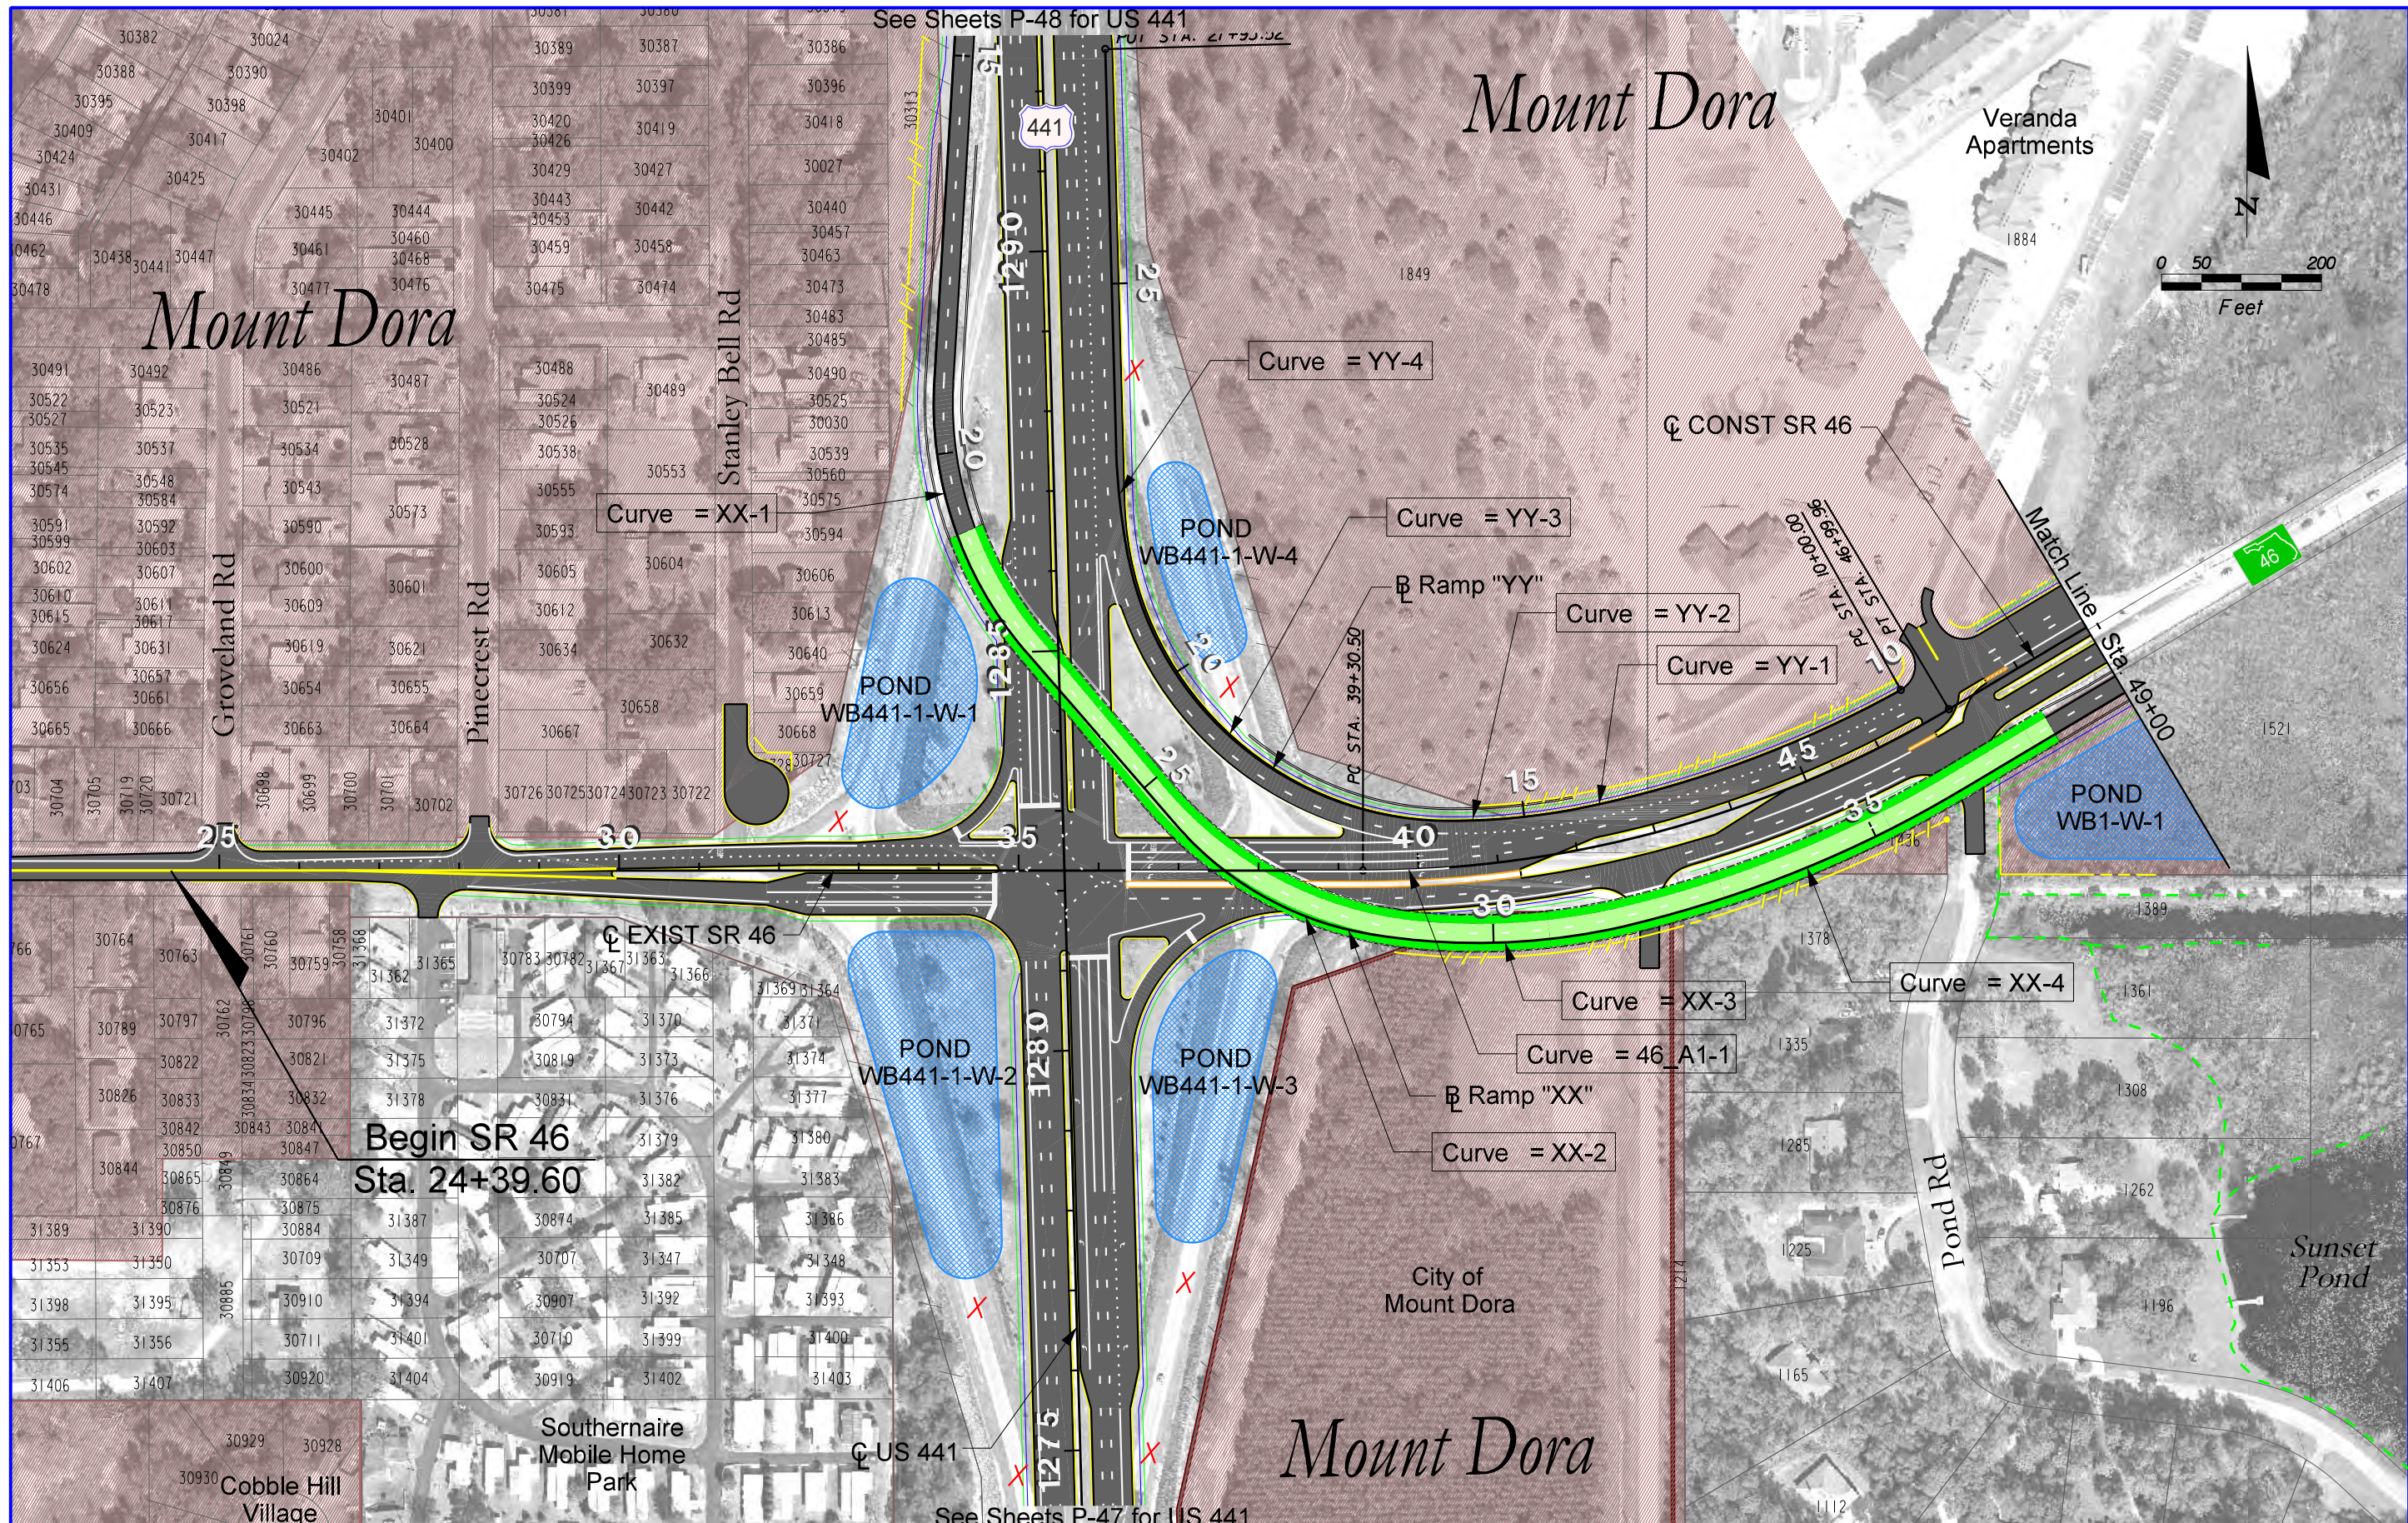

LEGEND

	PARCEL LINES		NEW/RECONSTRUCTED PAVEMENT
	PROPOSED L/A RIGHT OF WAY		NEW BRIDGE OR REPLACEMENT/WIDENING PUBLIC LANDS
	PROPOSED RIGHT OF WAY		PARCEL CODES
	CITY LIMITS		L/A RIGHT OF WAY/EXISTING RIGHT OF WAY LIMIT
	POTENTIAL POND		
	WETLAND BOUNDARY		

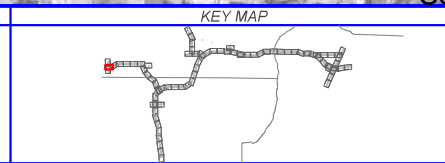

WEKIVA PARKWAY
Project Development and Environment Study
Orange, Lake & Seminole Counties

SR 46 REALIGNMENT PROPOSED BUILD ALTERNATIVE PLAN SHEET STA. 24+39.60 - STA. 49+00



SHEET NO. P-49

Mount Dora


Veranda Apartments

Mount Dora

Summerbrooke at Mount Dora

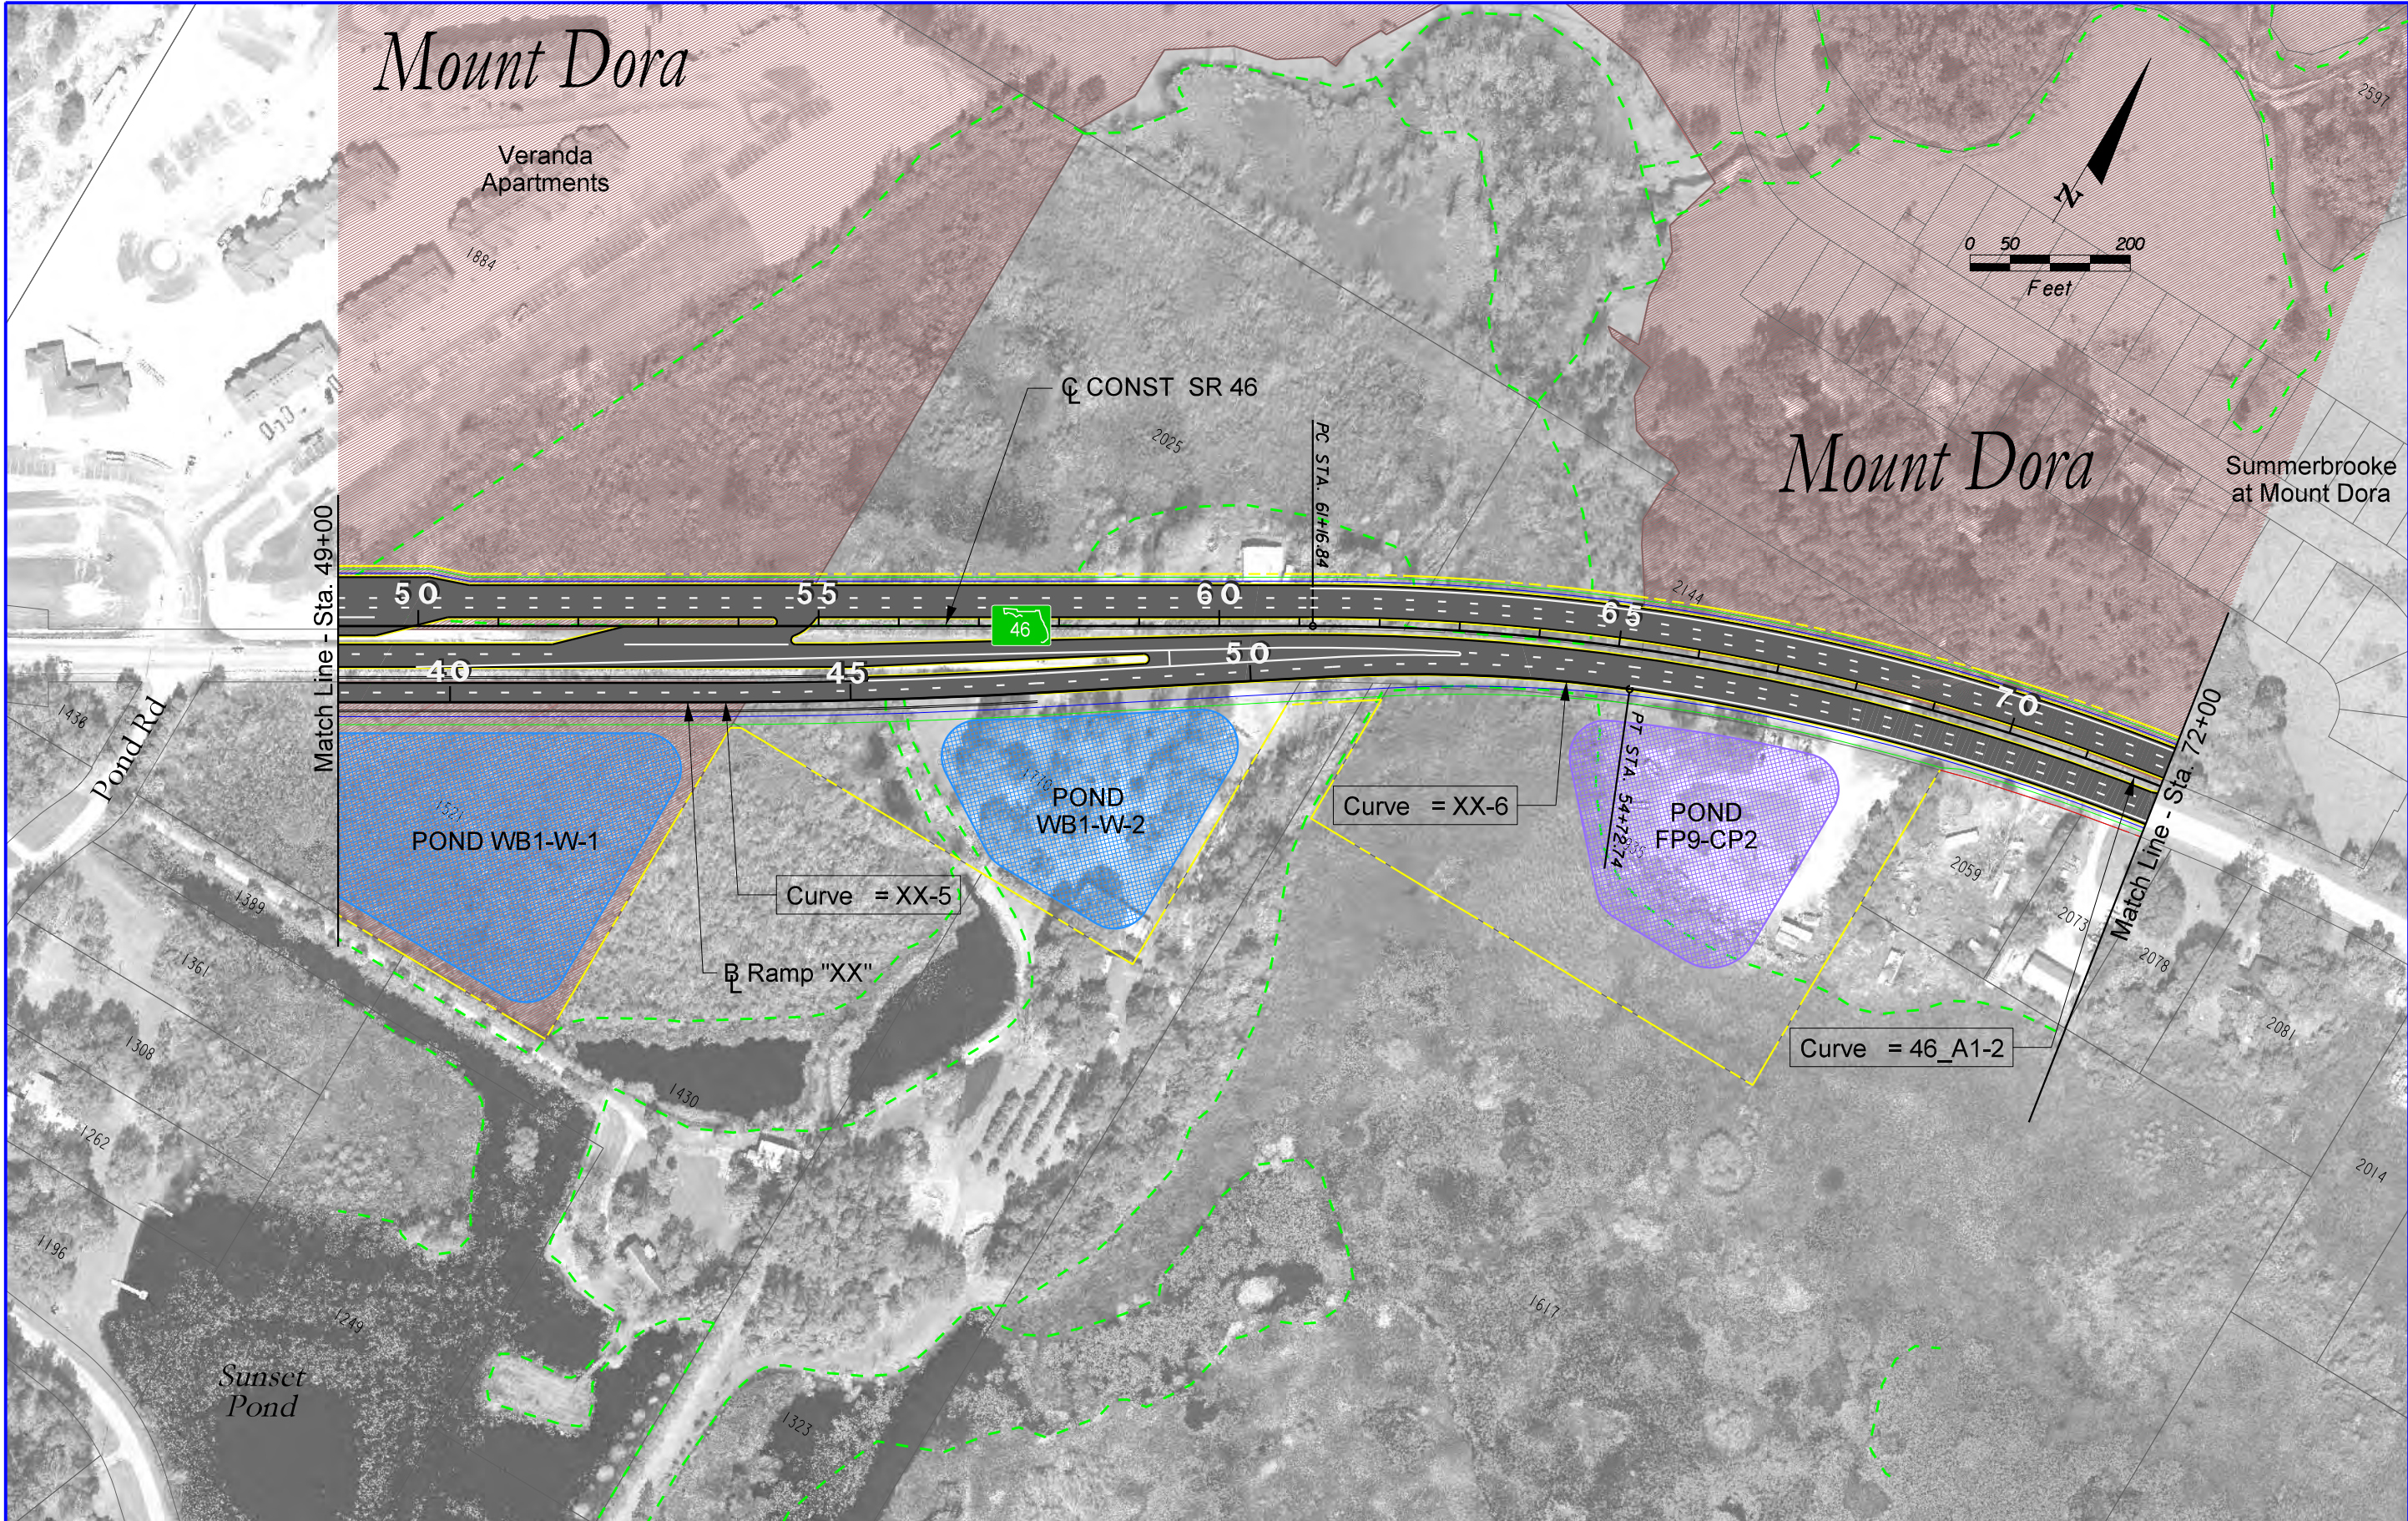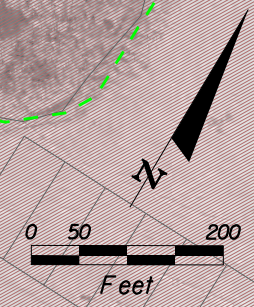

LEGEND	
	PARCEL LINES
	PROPOSED L/A RIGHT OF WAY
	PROPOSED RIGHT OF WAY
	CITY LIMITS
	POTENTIAL POND
	WETLAND BOUNDARY
	NEW/RECONSTRUCTED PAVEMENT
	NEW BRIDGE OR REPLACEMENT/WIDENING
	PUBLIC LANDS
	PARCEL CODES
	L/A RIGHT OF WAY/EXISTING RIGHT OF WAY LIMIT

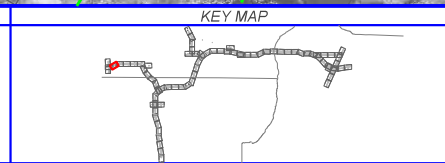

WEKIVA PARKWAY
Project Development and Environment Study
Orange, Lake & Seminole Counties

SR 46 REALIGNMENT PROPOSED BUILD ALTERNATIVE PLAN SHEET STA. 49+00 - STA. 72+00	SHEET NO. P-50
--	-------------------