



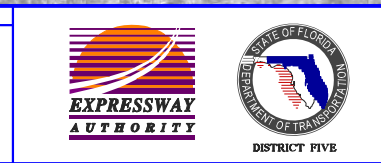


LEGEND

	PARCEL LINES		NEW/RECONSTRUCTED PAVEMENT
	PROPOSED L/A RIGHT OF WAY		NEW BRIDGE OR REPLACEMENT/WIDENING
	PROPOSED RIGHT OF WAY		PUBLIC LANDS
	CITY LIMITS		PARCEL CODES
	POTENTIAL POND		L/A RIGHT OF WAY/EXISTING RIGHT OF WAY LIMIT
	WETLAND BOUNDARY		

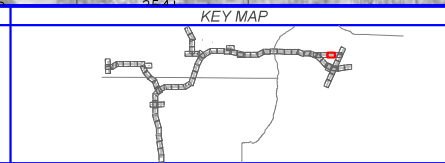


SR 46 URBAN SECTION
 PROPOSED BUILD ALTERNATIVE
 PLAN SHEET
 STA. 143+00 - STA. 171+00

SHEET NO.
 P-71

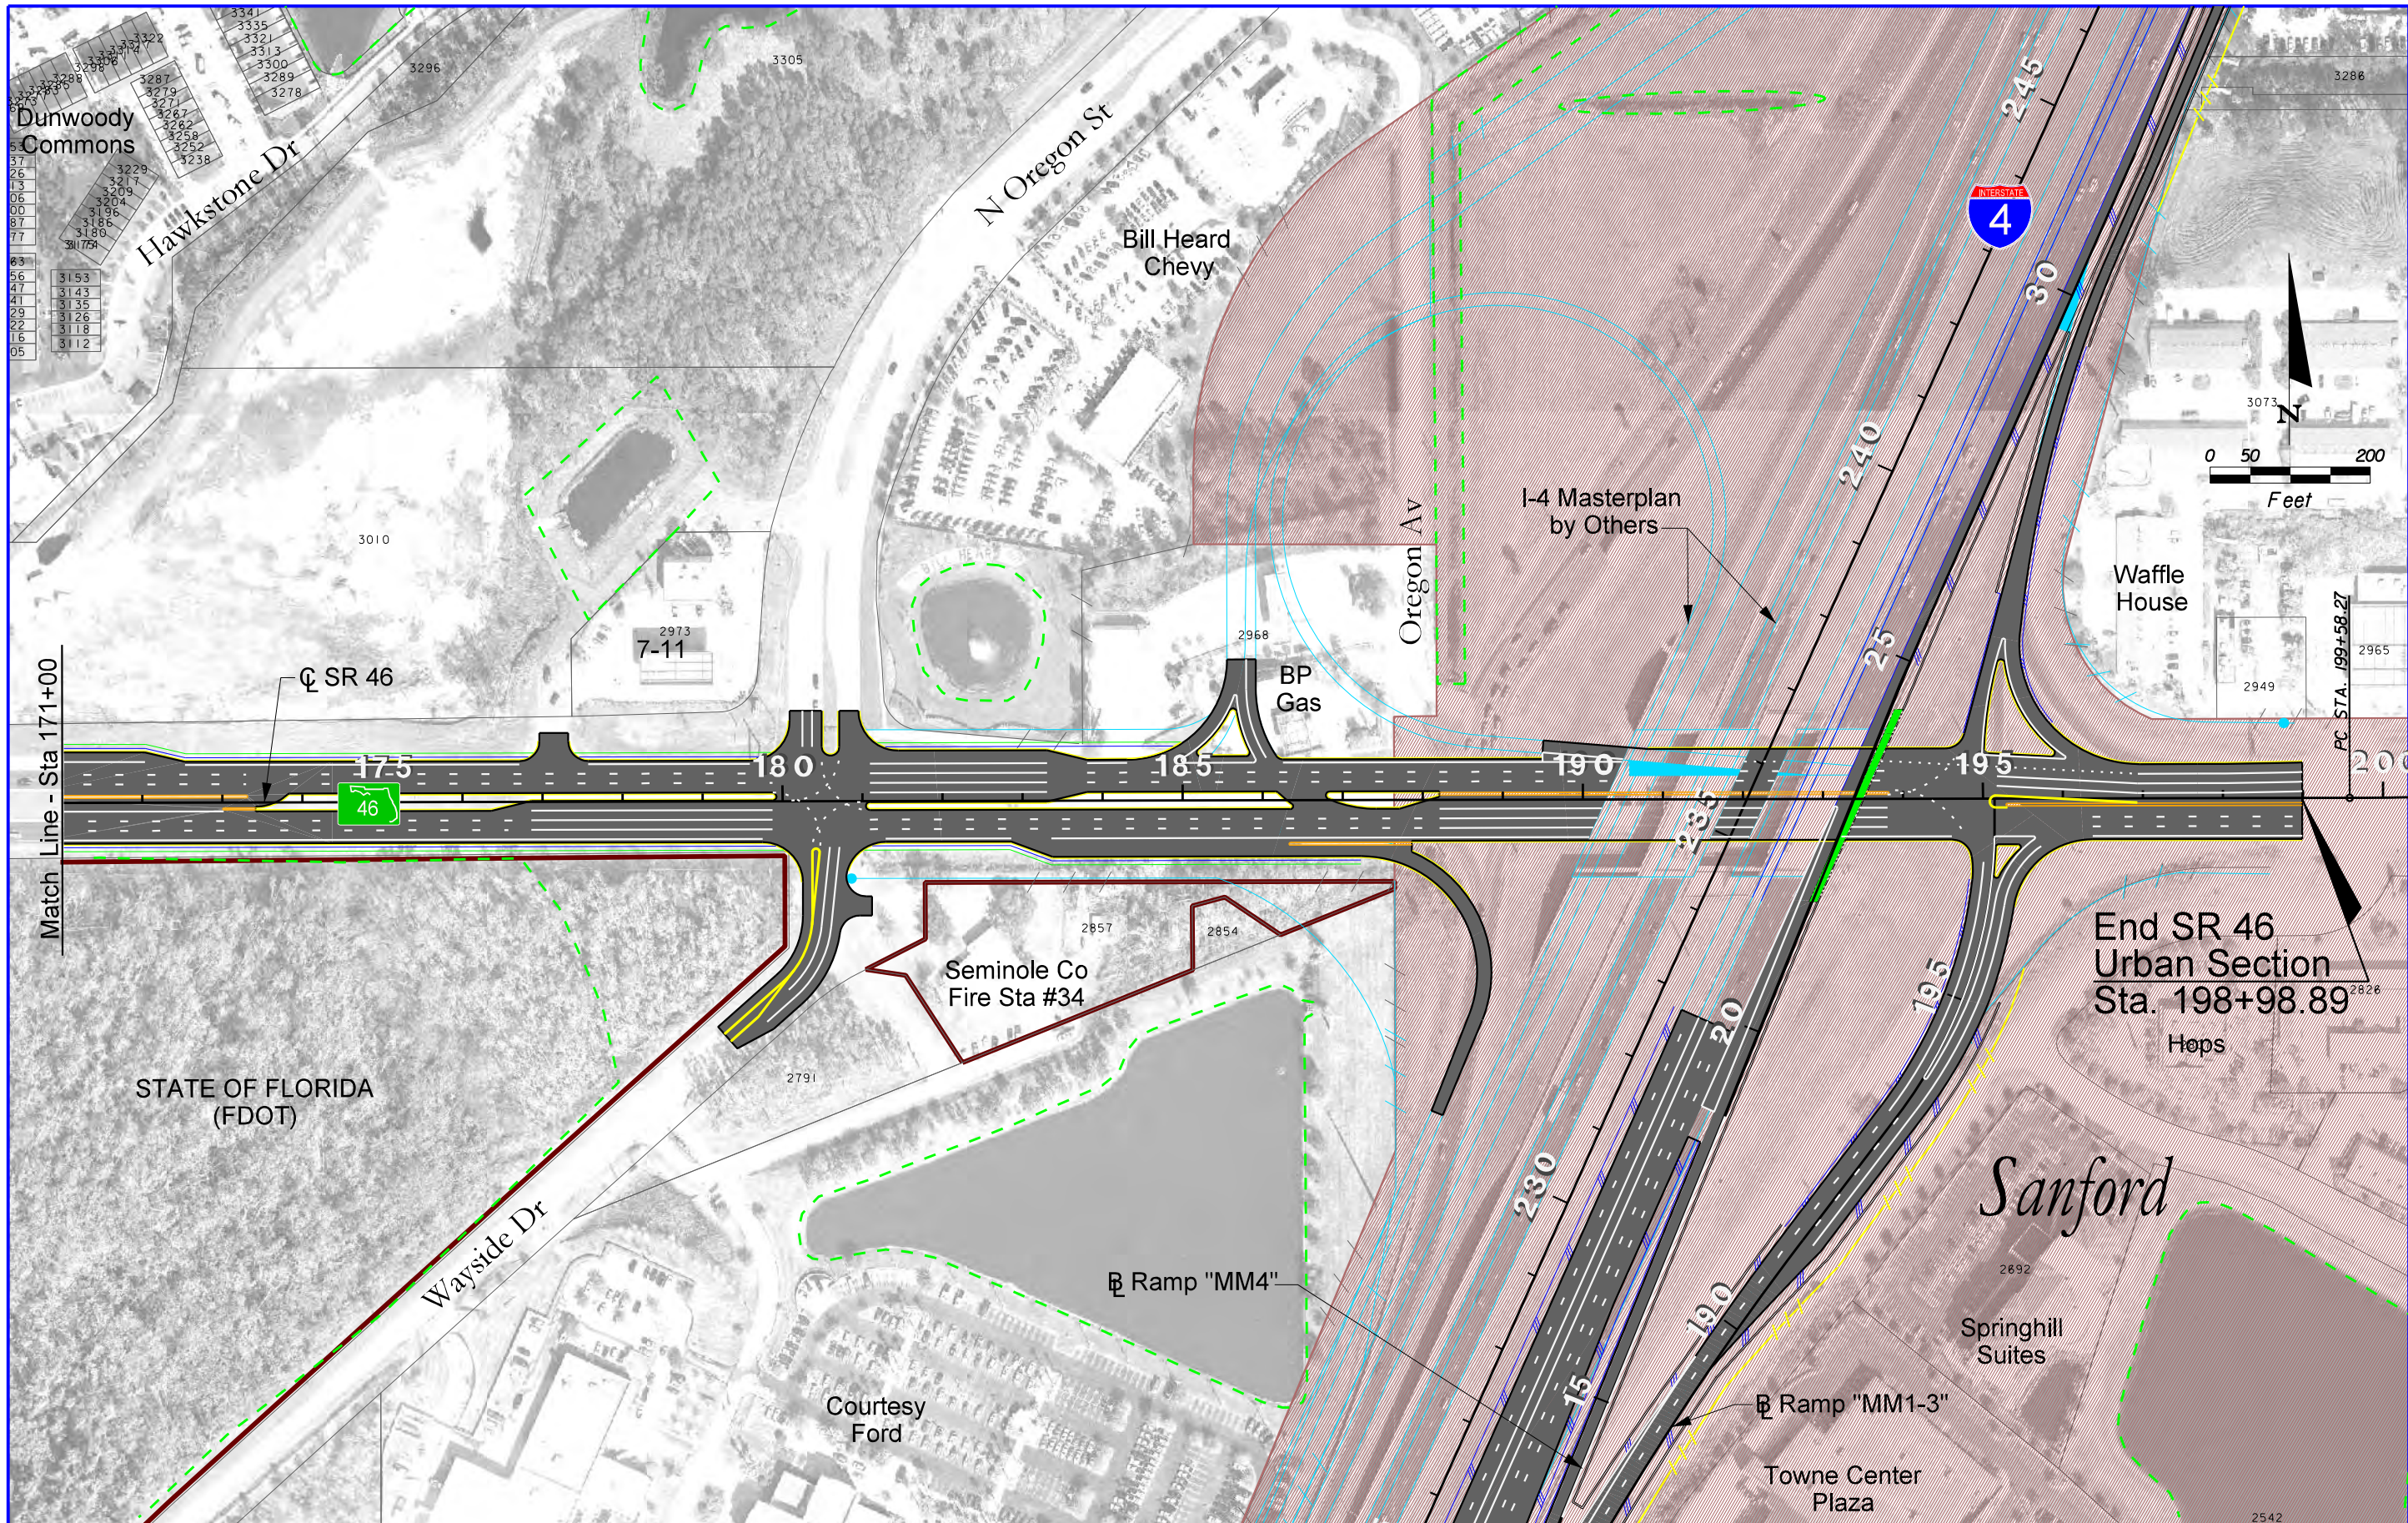


LEGEND	
	PARCEL LINES
	PROPOSED L/A RIGHT OF WAY
	PROPOSED RIGHT OF WAY
	CITY LIMITS
	POTENTIAL POND
	WETLAND BOUNDARY
	NEW/RECONSTRUCTED PAVEMENT
	NEW BRIDGE OR REPLACEMENT/WIDENING PUBLIC LANDS
	PARCEL CODES
	L/A RIGHT OF WAY/EXISTING RIGHT OF WAY LIMIT

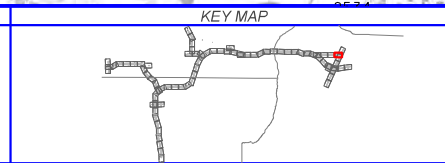

WEKIVA PARKWAY
 Project Development and Environment Study
 Orange, Lake & Seminole Counties

SR 46 URBAN SECTION
 PROPOSED BUILD ALTERNATIVE
 PLAN SHEET
 STA. 176+00 - STA. 198+8.89

SHEET NO.
 P-72

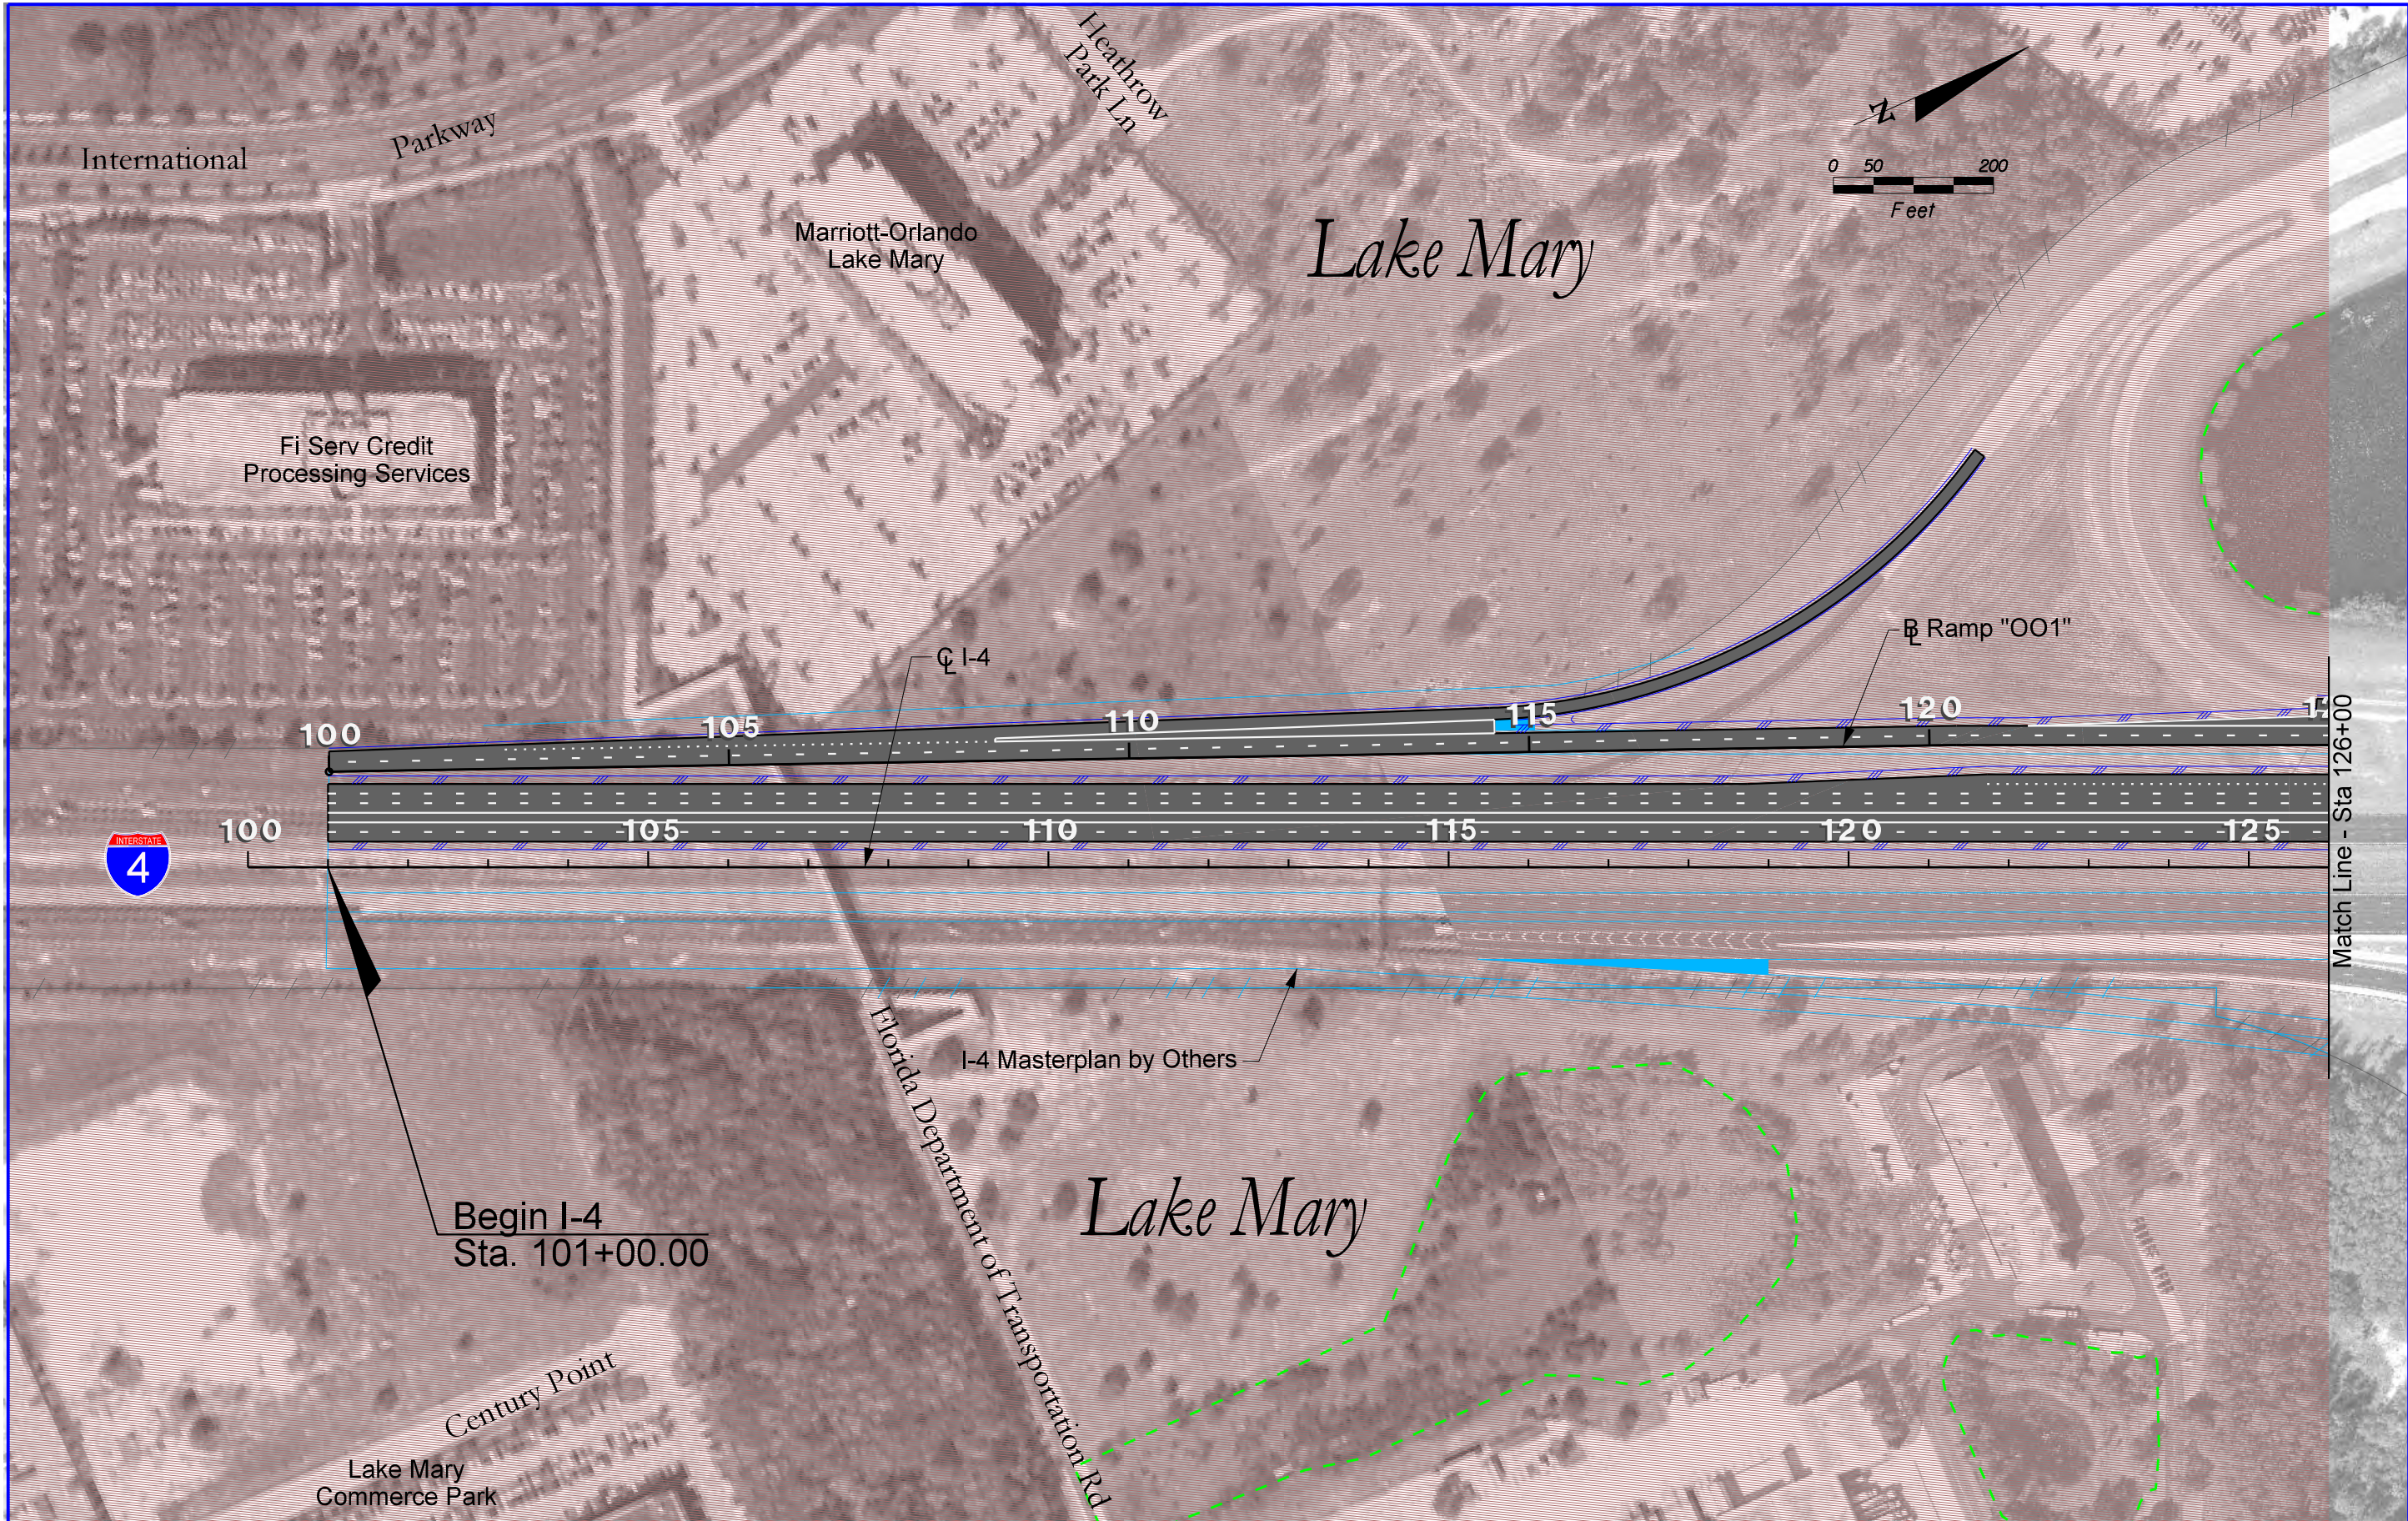


100 105 110 115 120 125

Begin I-4
Sta. 101+00.00


Match Line - Sta 126+00

<p>LEGEND</p> <ul style="list-style-type: none"> PARCEL LINES PROPOSED L/A RIGHT OF WAY PROPOSED RIGHT OF WAY CITY LIMITS POTENTIAL POND WETLAND BOUNDARY 	<p>KEY MAP</p>	<p>EXPRESSWAY AUTHORITY</p>	<p>STATE OF FLORIDA DEPARTMENT OF TRANSPORTATION DISTRICT FIVE</p>	<p>WEKIVA PARKWAY Project Development and Environment Study Orange, Lake & Seminole Counties</p>	<p>I-4 PROPOSED BUILD ALTERNATIVE PLAN SHEET STA. 101+00 - STA. 126+00</p>	<p>SHEET NO. P-73</p>
--	-----------------------	------------------------------------	---	---	--	---------------------------

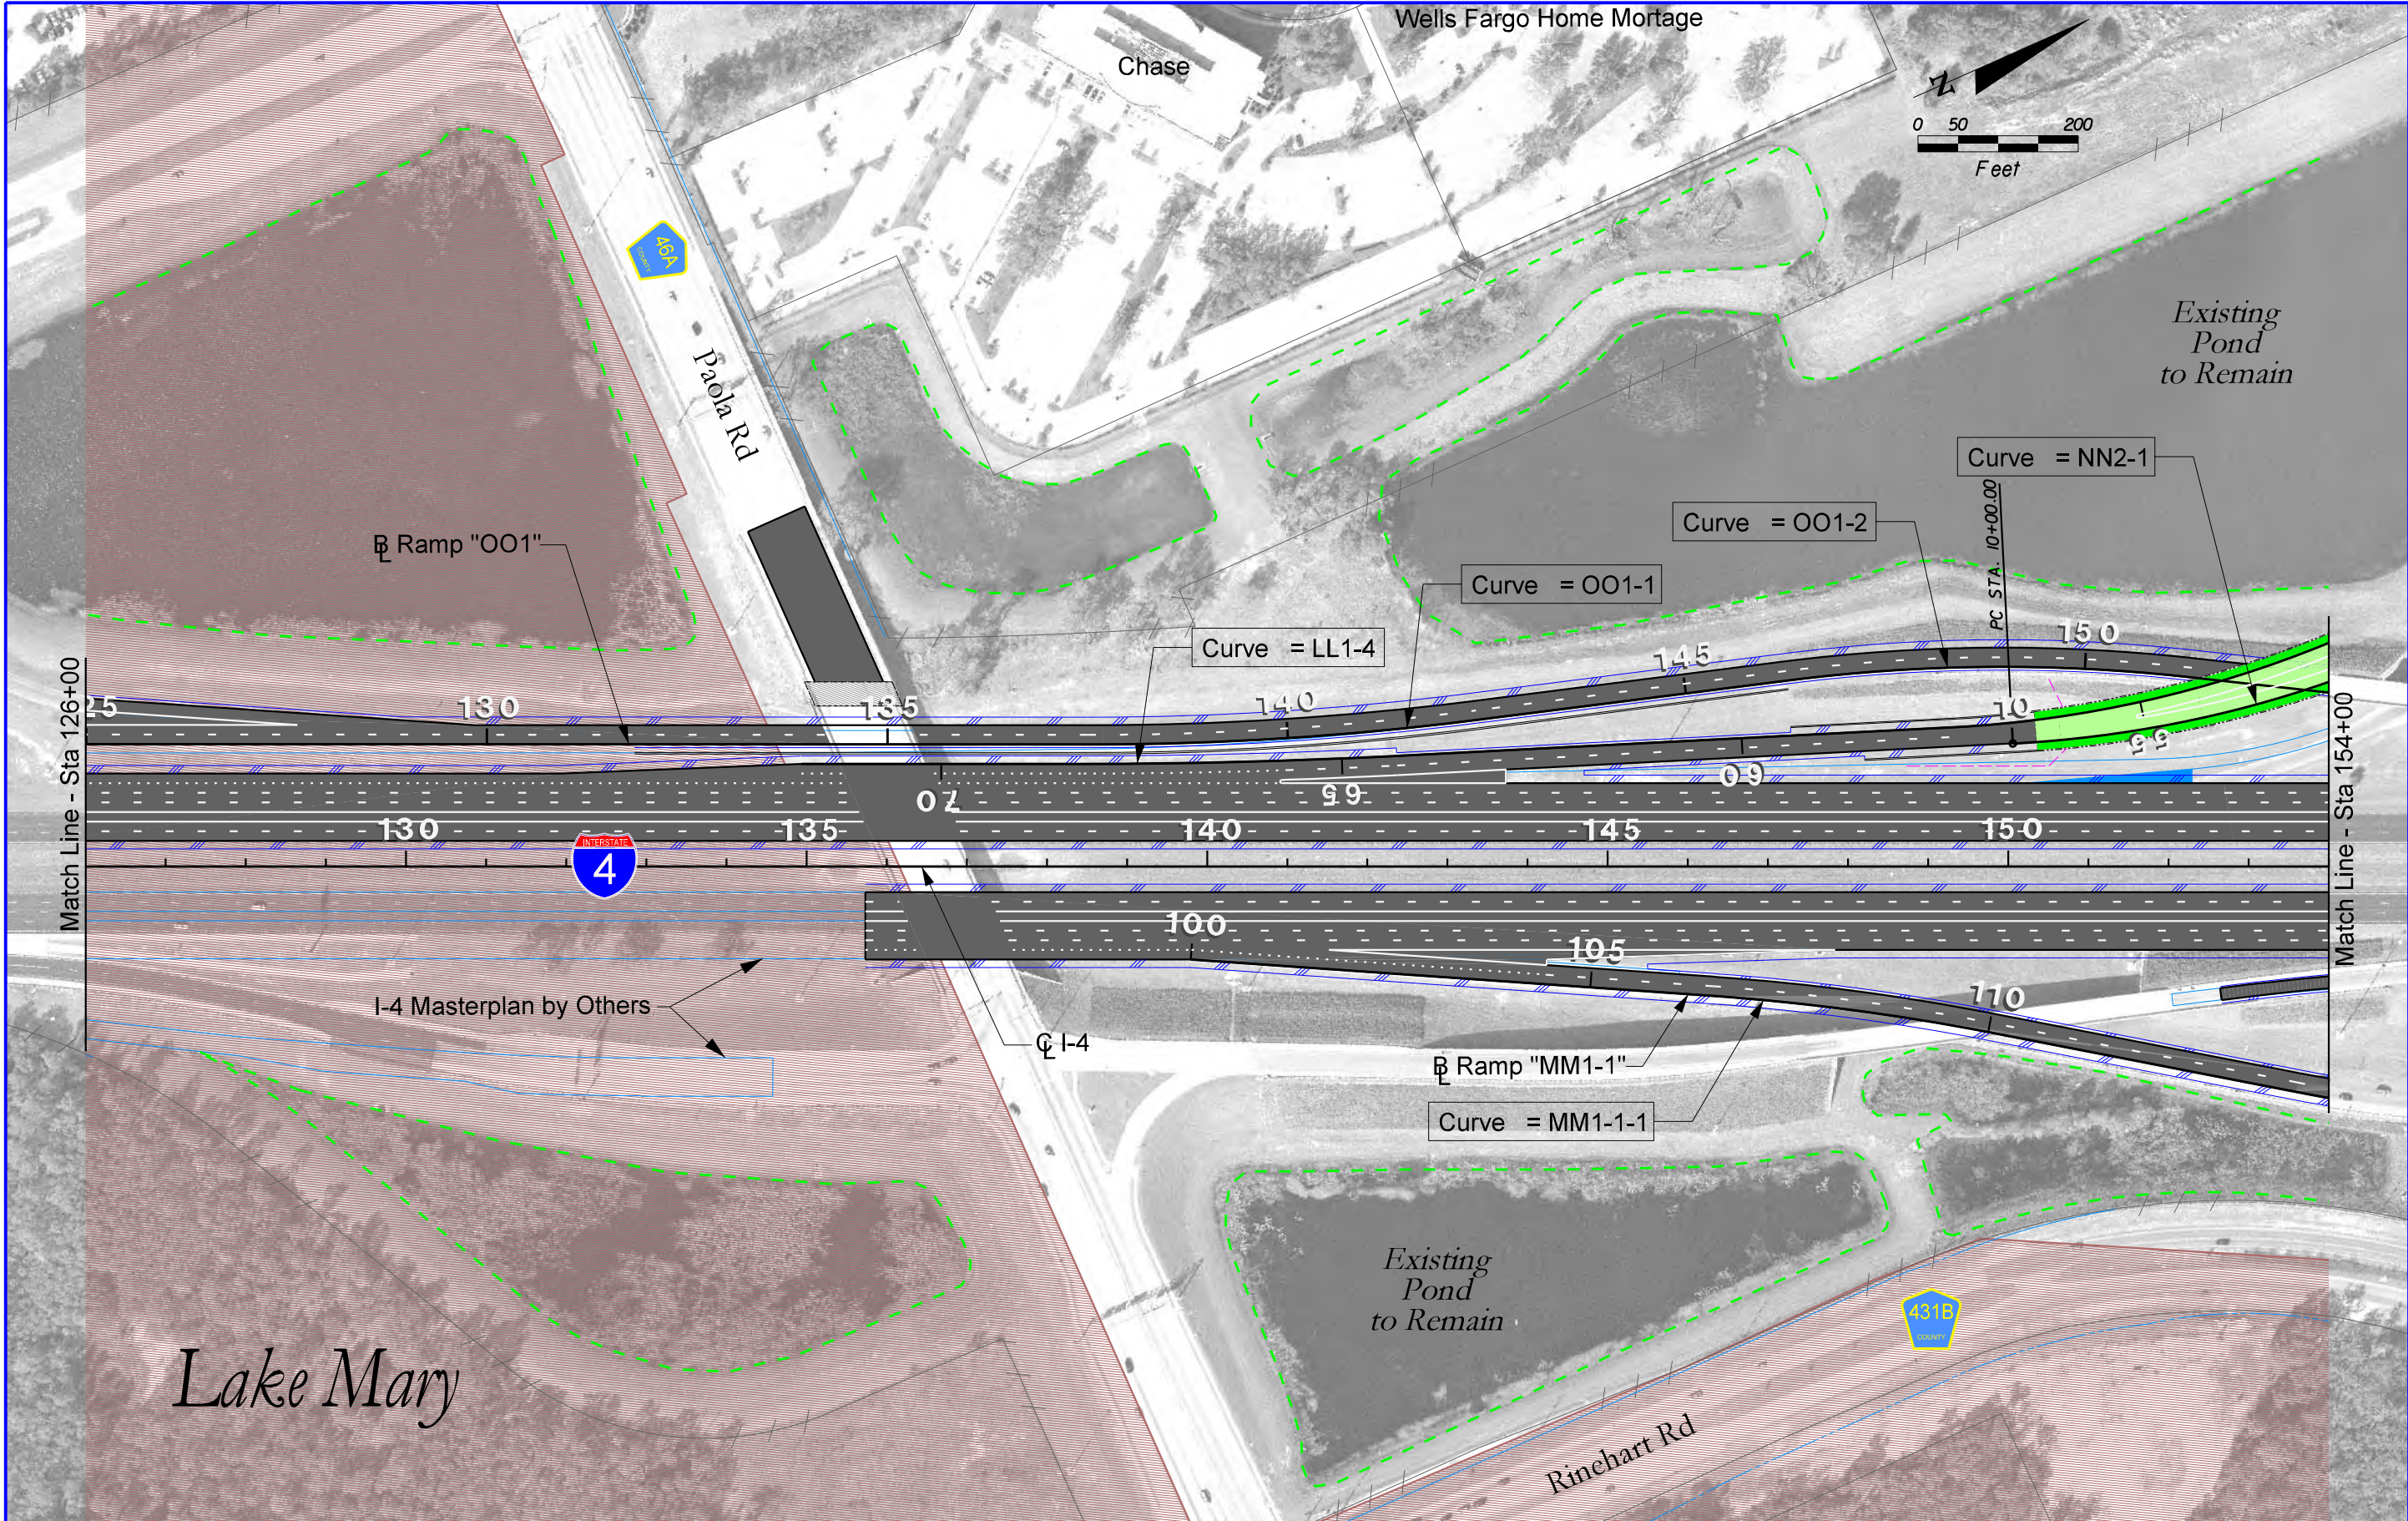

LEGEND


	PARCEL LINES		NEW/RECONSTRUCTED PAVEMENT
	PROPOSED L/A RIGHT OF WAY		NEW BRIDGE OR REPLACEMENT/ WIDENING
	PROPOSED RIGHT OF WAY		PUBLIC LANDS
	CITY LIMITS		PARCEL CODES
	POTENTIAL POND		L/A RIGHT OF WAY/ EXISTING RIGHT OF WAY LIMIT
	WETLAND BOUNDARY		

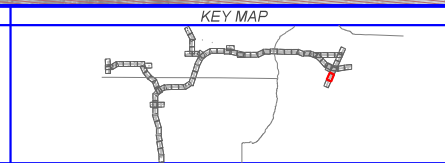


WEKIVA PARKWAY
 Project Development and Environment Study
 Orange, Lake & Seminole Counties

I-4
 PROPOSED BUILD ALTERNATIVE
 PLAN SHEET
 STA. 126+00 - STA. 154+00

SHEET NO.
 P-74

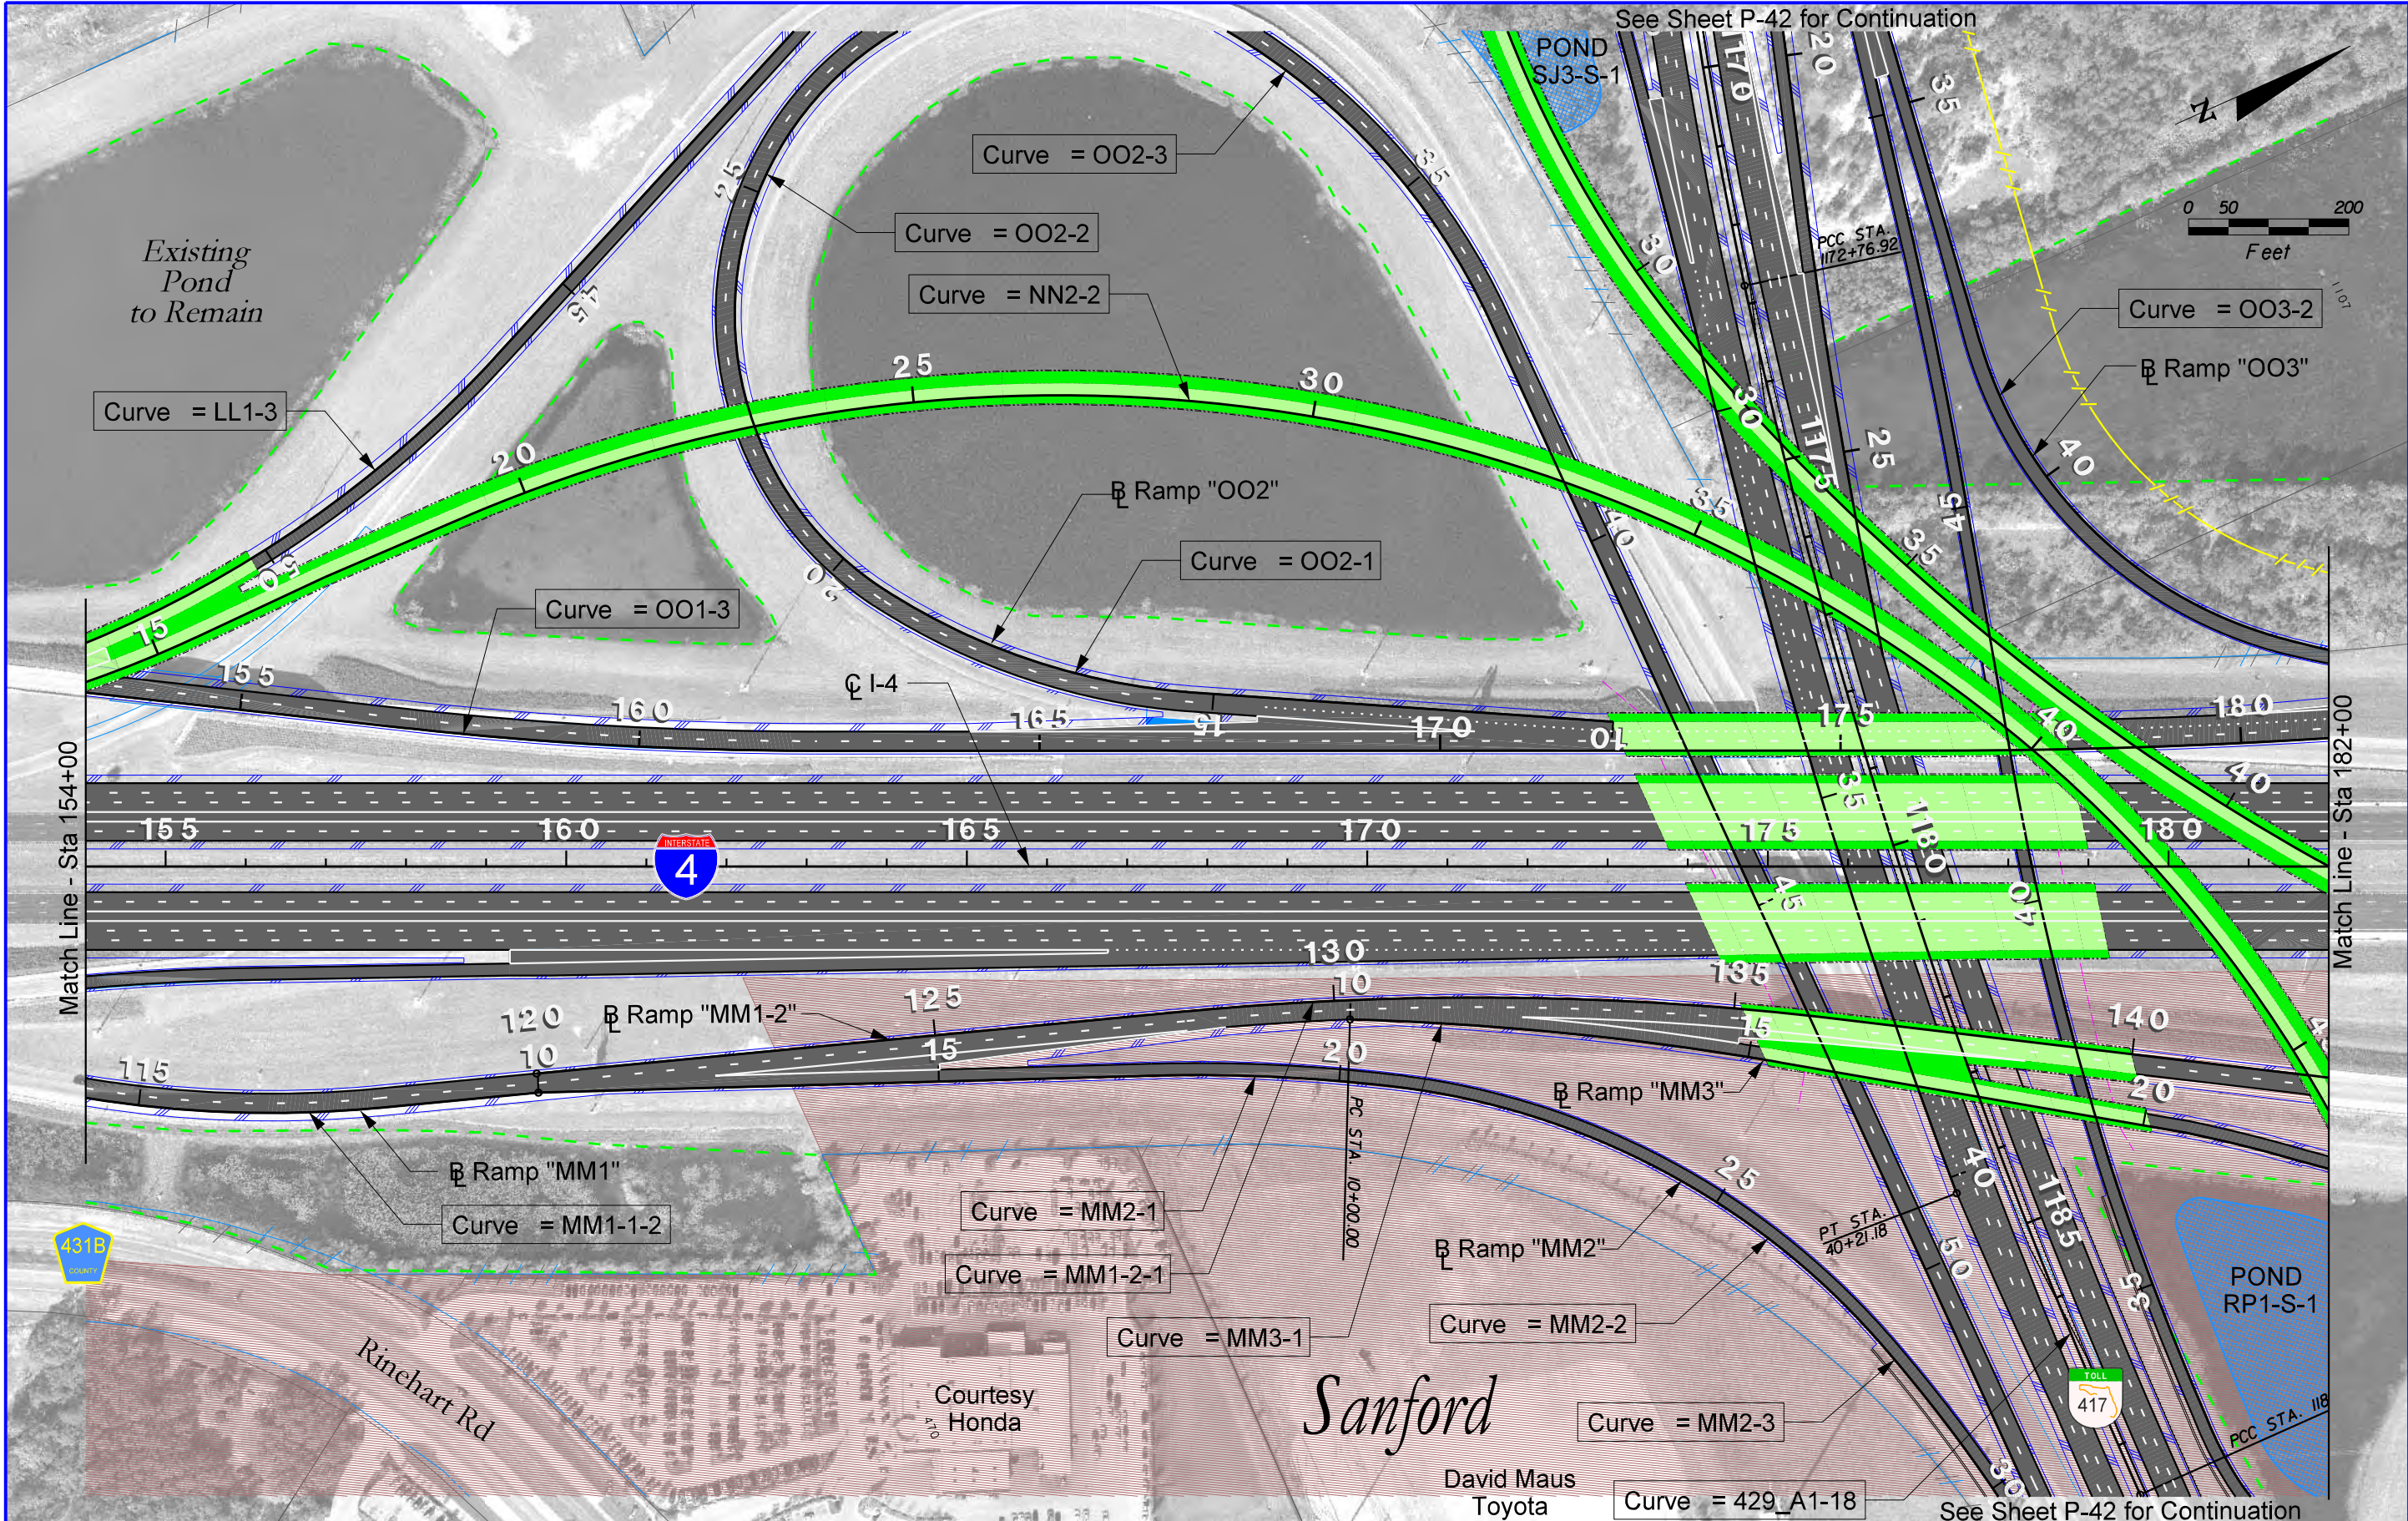

See Sheet P-42 for Continuation

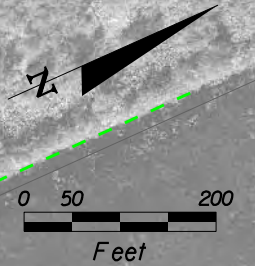

Match Line - Sta 154+00

Match Line - Sta 182+00



Rinehart Rd

Courtesy Honda


Sanford

David Maus
Toyota

See Sheet P-42 for Continuation


LEGEND

	PARCEL LINES		NEW/RECONSTRUCTED PAVEMENT
	PROPOSED L/A RIGHT OF WAY		NEW BRIDGE OR REPLACEMENT/WIDENING
	PROPOSED RIGHT OF WAY		PUBLIC LANDS
	CITY LIMITS		PARCEL CODES
	POTENTIAL POND		L/A RIGHT OF WAY/EXISTING RIGHT OF WAY LIMIT
	WETLAND BOUNDARY		

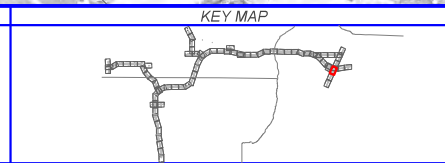


WEKIWA PARKWAY
Project Development and Environment Study
Orange, Lake & Seminole Counties

I-4	PROPOSED BUILD ALTERNATIVE PLAN SHEET	SHEET NO. P-75
STA. 154+00 - STA. 182+00		

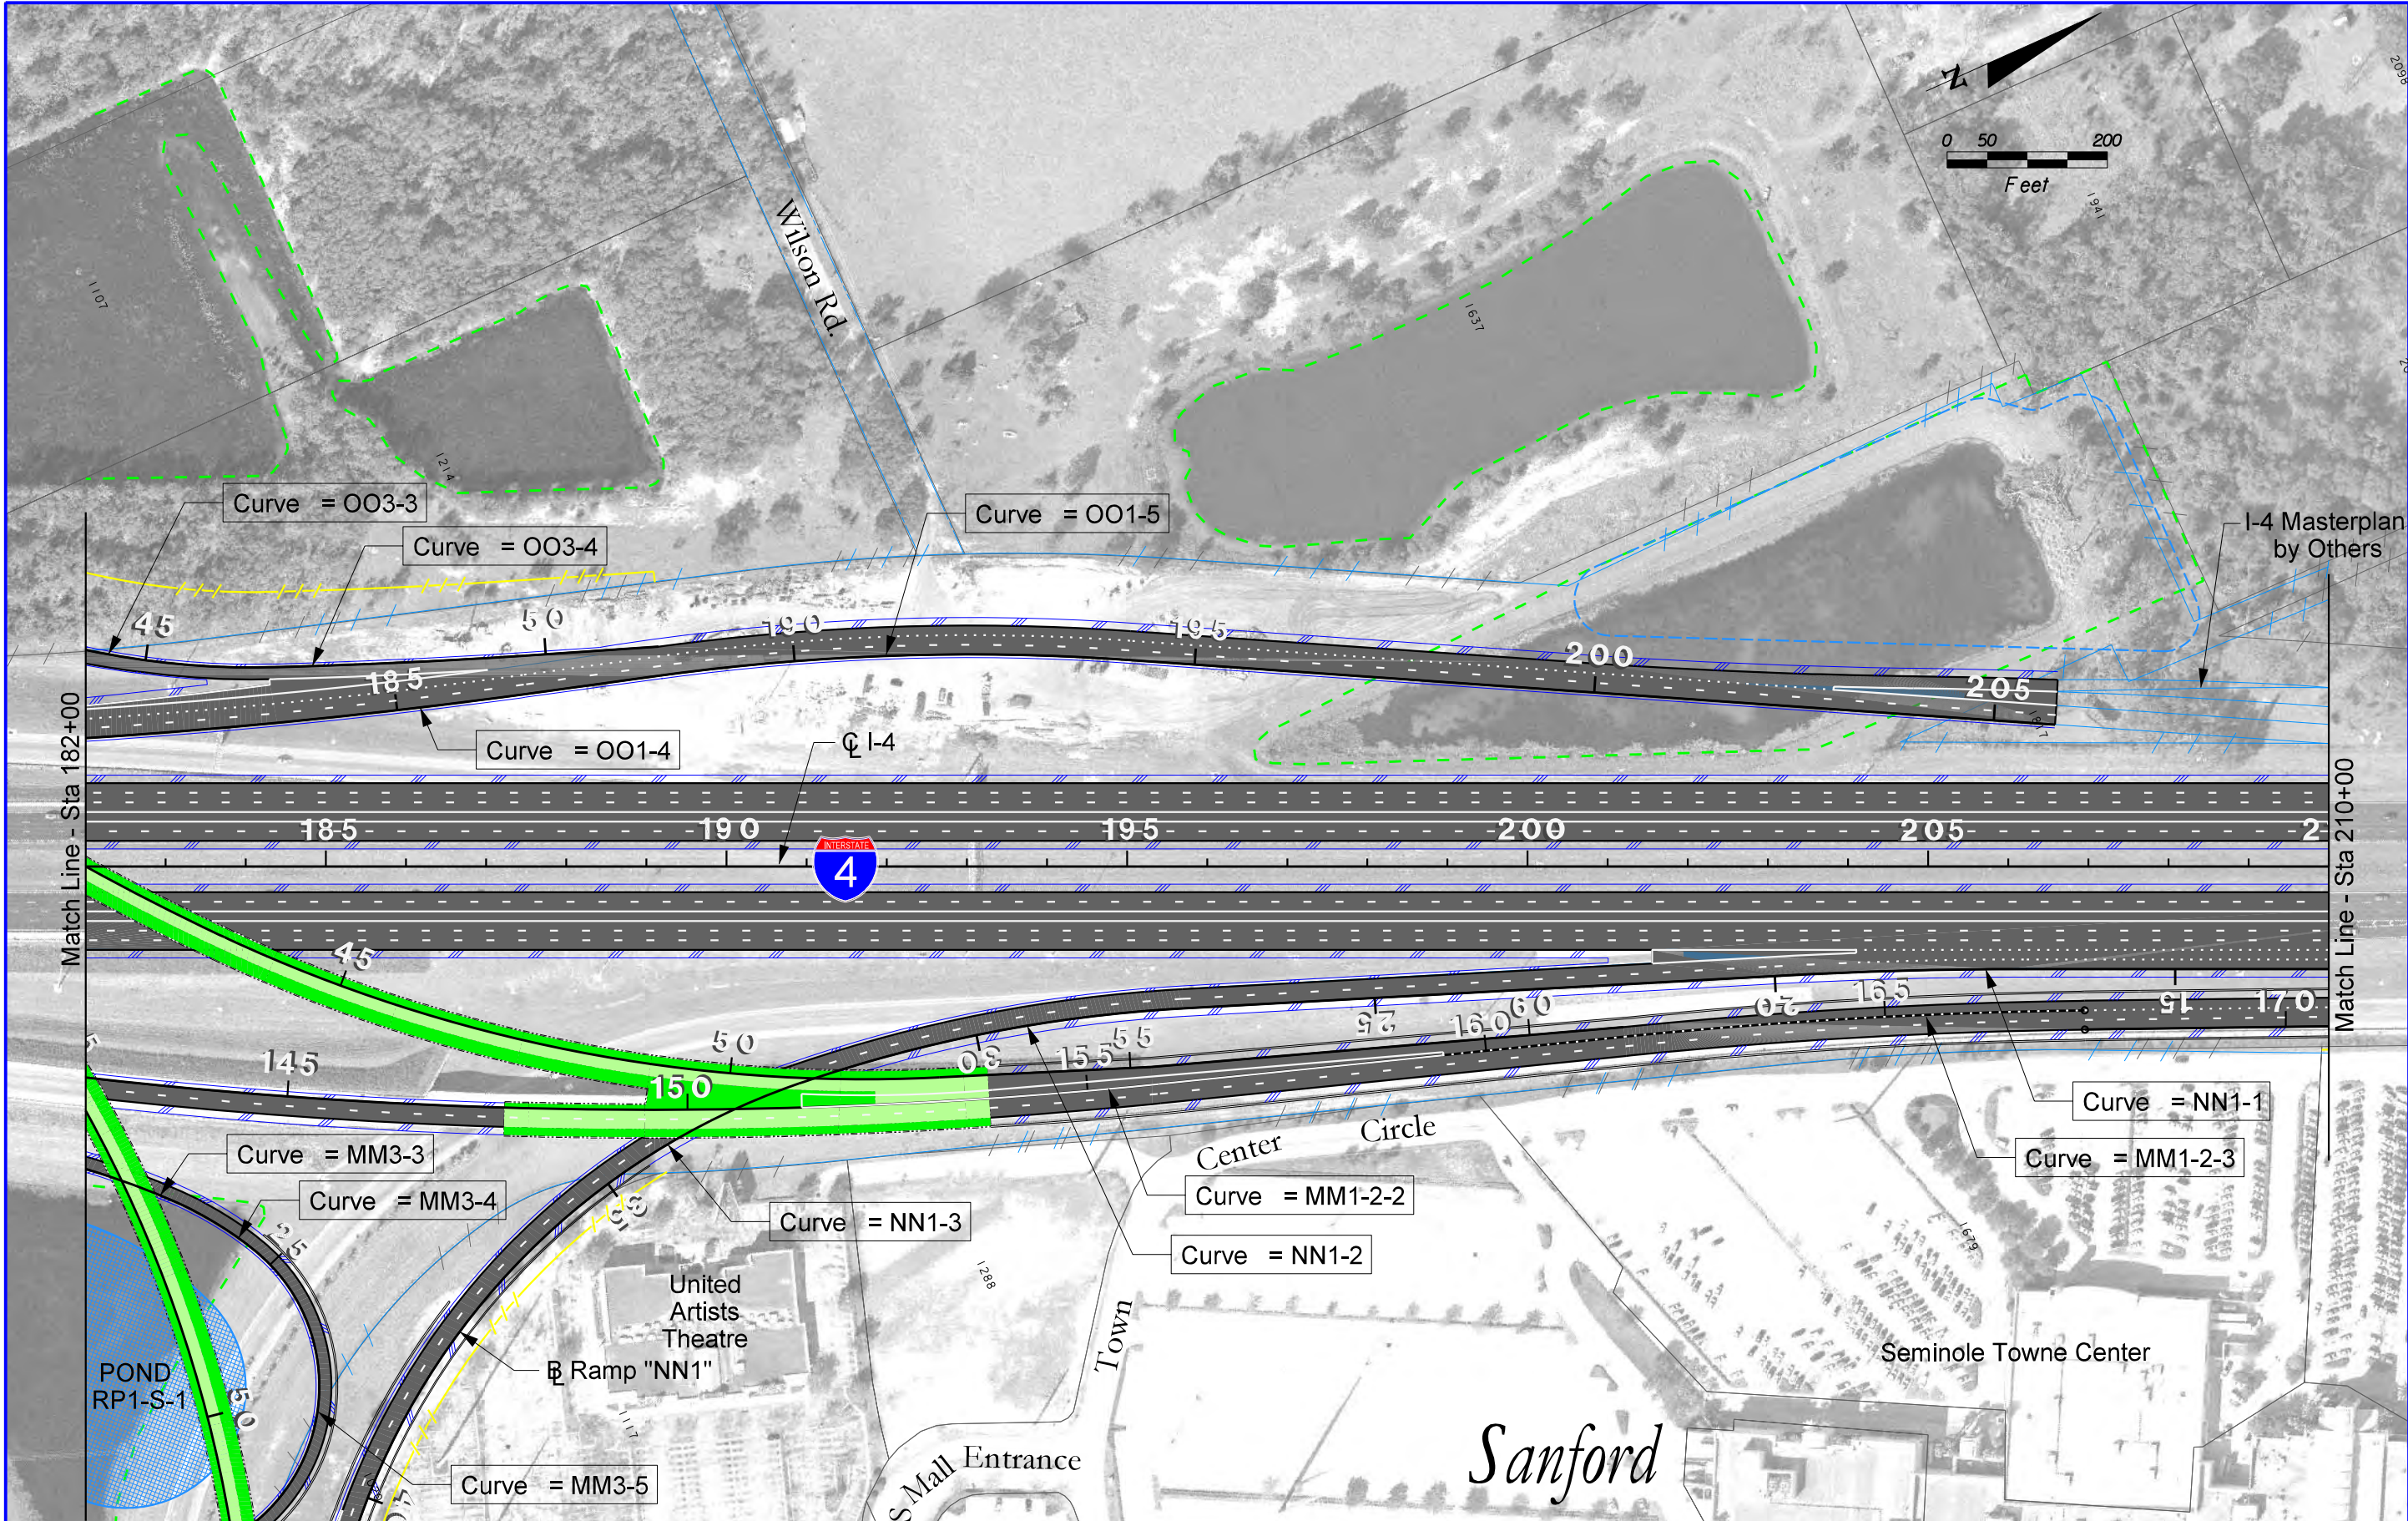


LEGEND

	PARCEL LINES		NEW/RECONSTRUCTED PAVEMENT
	PROPOSED L/A RIGHT OF WAY		NEW BRIDGE OR REPLACEMENT/ WIDENING
	PROPOSED RIGHT OF WAY		PUBLIC LANDS
	CITY LIMITS		PARCEL CODES
	POTENTIAL POND		L/A RIGHT OF WAY/ EXISTING RIGHT OF WAY LIMIT
	WETLAND BOUNDARY		

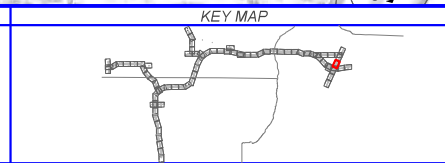

I-4
PROPOSED BUILD ALTERNATIVE
 PLAN SHEET
 STA. 182+00 - STA. 210+00


SHEET NO.
 P-76

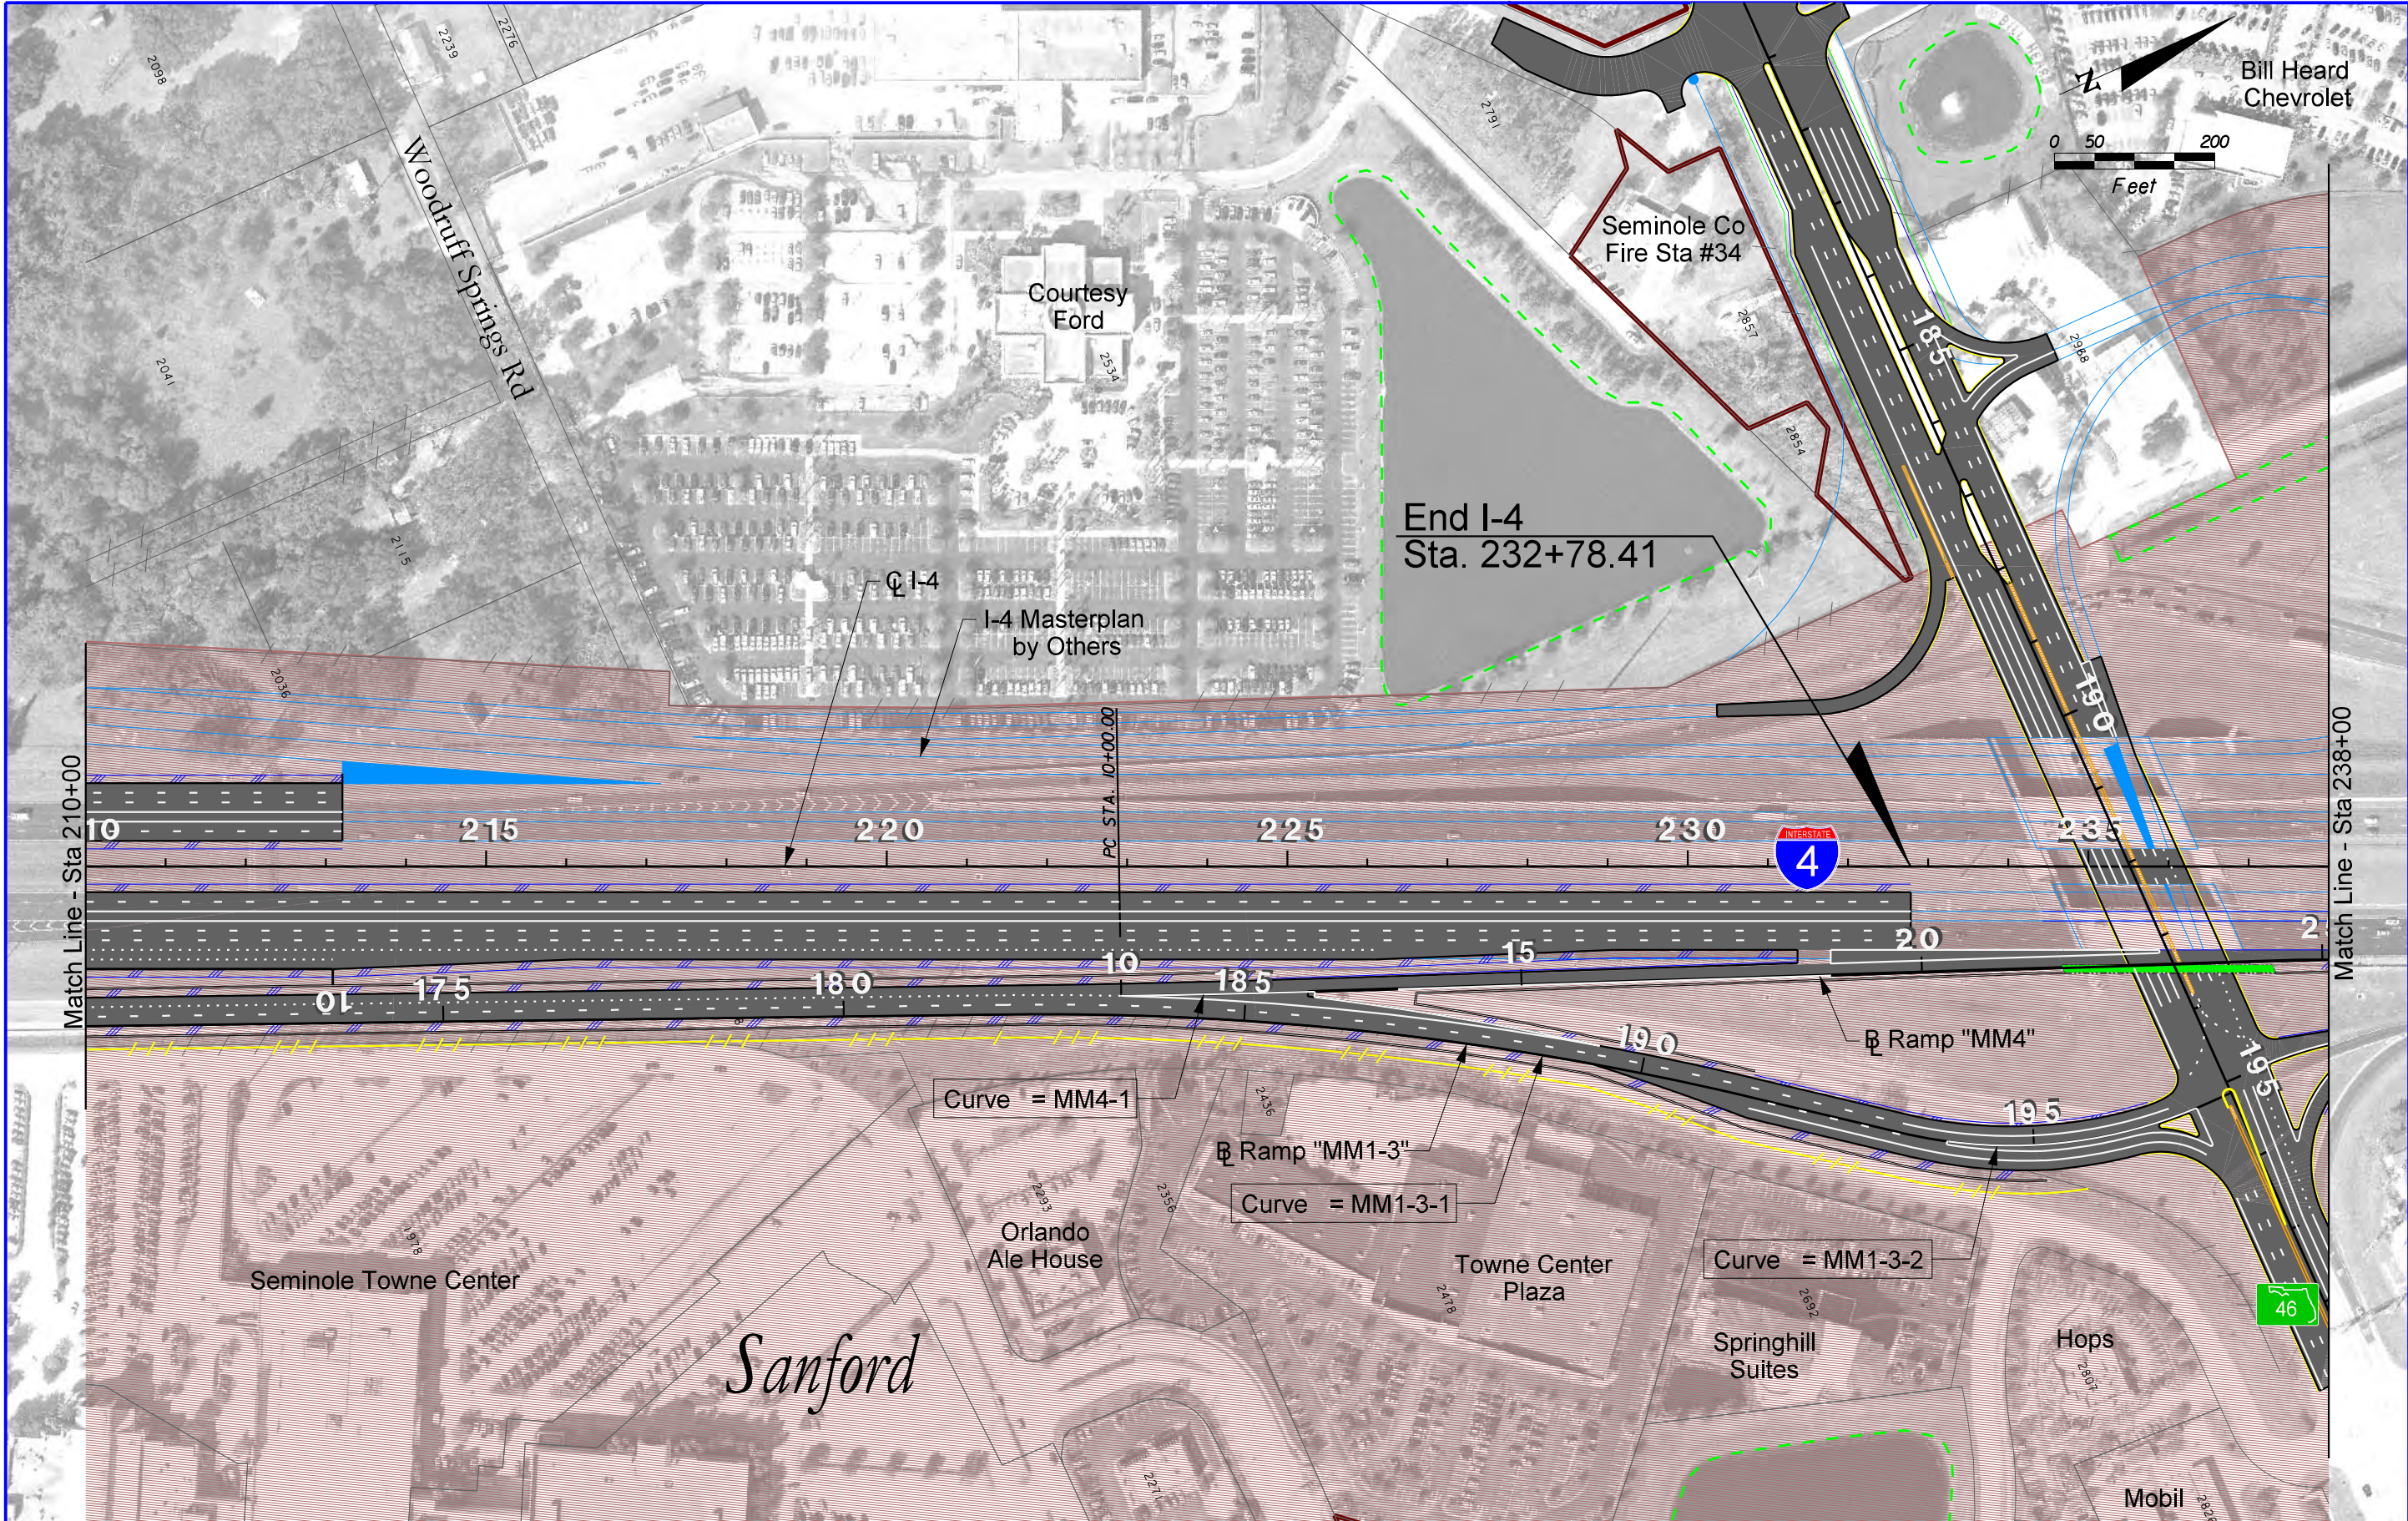

Match Line - Sta 210+00

Match Line - Sta 238+00


LEGEND	
	PARCEL LINES
	PROPOSED L/A RIGHT OF WAY
	PROPOSED RIGHT OF WAY
	CITY LIMITS
	POTENTIAL POND
	WETLAND BOUNDARY
	NEW/RECONSTRUCTED PAVEMENT
	NEW BRIDGE OR REPLACEMENT/WIDENING
	PUBLIC LANDS
	PARCEL CODES
	L/A RIGHT OF WAY/EXISTING RIGHT OF WAY LIMIT

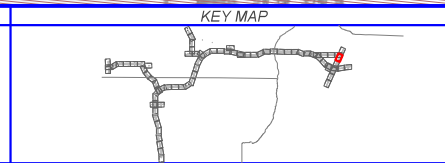


WEKIVA PARKWAY
 Project Development and Environment Study
 Orange, Lake & Seminole Counties

I-4
 PROPOSED BUILD ALTERNATIVE
 PLAN SHEET
 STA. 210+00 - STA. 238+00

SHEET NO.
 P-77

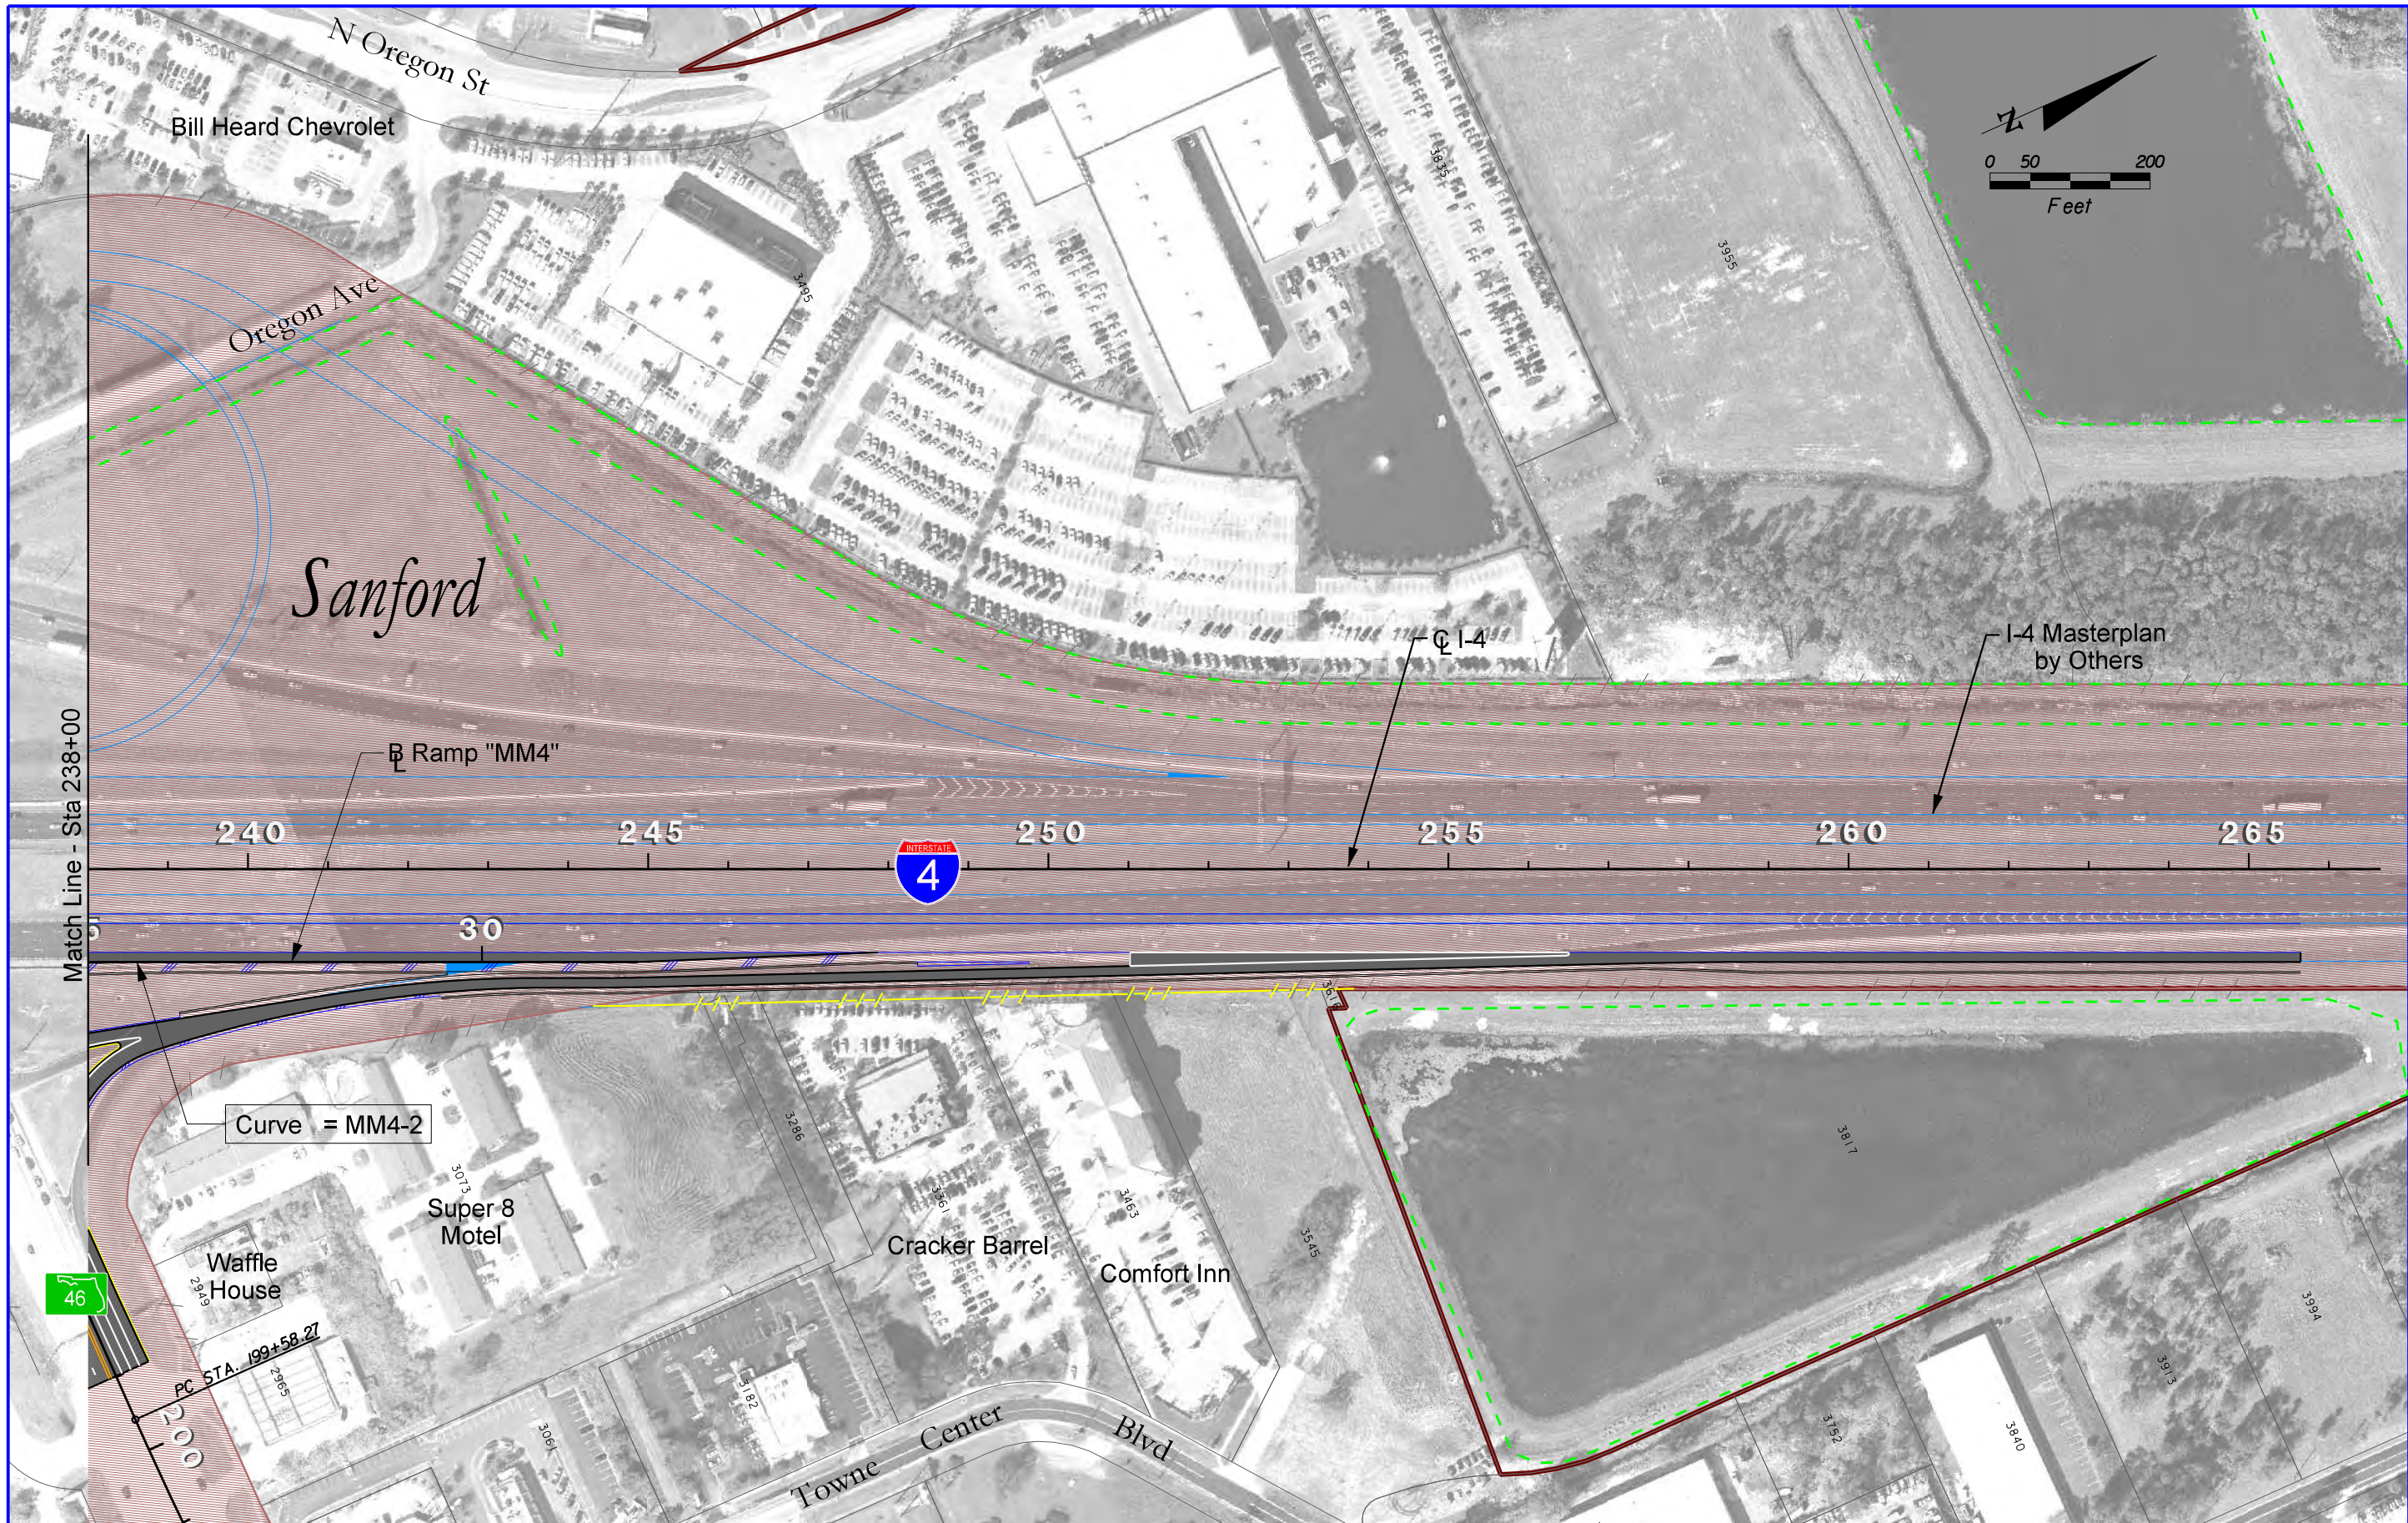

Match Line - Sta 238+00

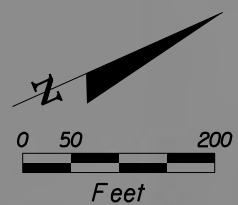

Bill Heard Chevrolet

Oregon Ave

Sanford

Ramp "MM4"

240

245

250

255

260

265



Super 8 Motel

Waffle House

Cracker Barrel

Comfort Inn

Towne Center Blvd

Curve = MM4-2

PC STA. 199+58.27



<p>LEGEND</p> <ul style="list-style-type: none"> PARCEL LINES PROPOSED L/A RIGHT OF WAY PROPOSED RIGHT OF WAY CITY LIMITS POTENTIAL POND WETLAND BOUNDARY 	<ul style="list-style-type: none"> NEW/RECONSTRUCTED PAVEMENT NEW BRIDGE OR REPLACEMENT/WDENING PUBLIC LANDS PARCEL CODES L/A RIGHT OF WAY/EXISTING RIGHT OF WAY LIMIT 	<p>KEY MAP</p>			<p>WEKIVA PARKWAY Project Development and Environment Study Orange, Lake & Seminole Counties</p>	<p>I-4 PROPOSED BUILD ALTERNATIVE PLAN SHEET STA. 238+00 - STA. 266+64.88</p>	<p>SHEET NO. P-78</p>
--	--	-----------------------	--	--	---	--	---------------------------


See Sheet P-41 for Continuation

See Sheet P-41 for Continuation



LEGEND

	PARCEL LINES		NEW/RECONSTRUCTED PAVEMENT
	PROPOSED L/A RIGHT OF WAY		NEW BRIDGE OR REPLACEMENT/WIDENING
	PROPOSED RIGHT OF WAY		PUBLIC LANDS
	CITY LIMITS		PARCEL CODES
	POTENTIAL POND		L/A RIGHT OF WAY/EXISTING RIGHT OF WAY LIMIT
	WETLAND BOUNDARY		

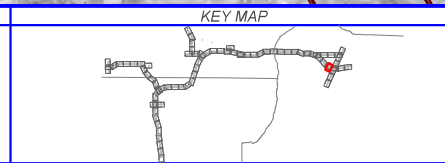

WEKIWA PARKWAY
Project Development and Environment Study
Orange, Lake & Seminole Counties

INTERNATIONAL PARKWAY
PROPOSED BUILD ALTERNATIVE
PLAN SHEET
STA. 100+00 - STA. 123+42.42

SHEET NO.
P-79