



OSCEOLA PARKWAY EXTENSION
WEST ARTERIAL
ULTIMATE

4 LANE DIVIDED FRONTAGE ROADS WITH ELEVATED DIRECT AIRPORT CONNECTOR

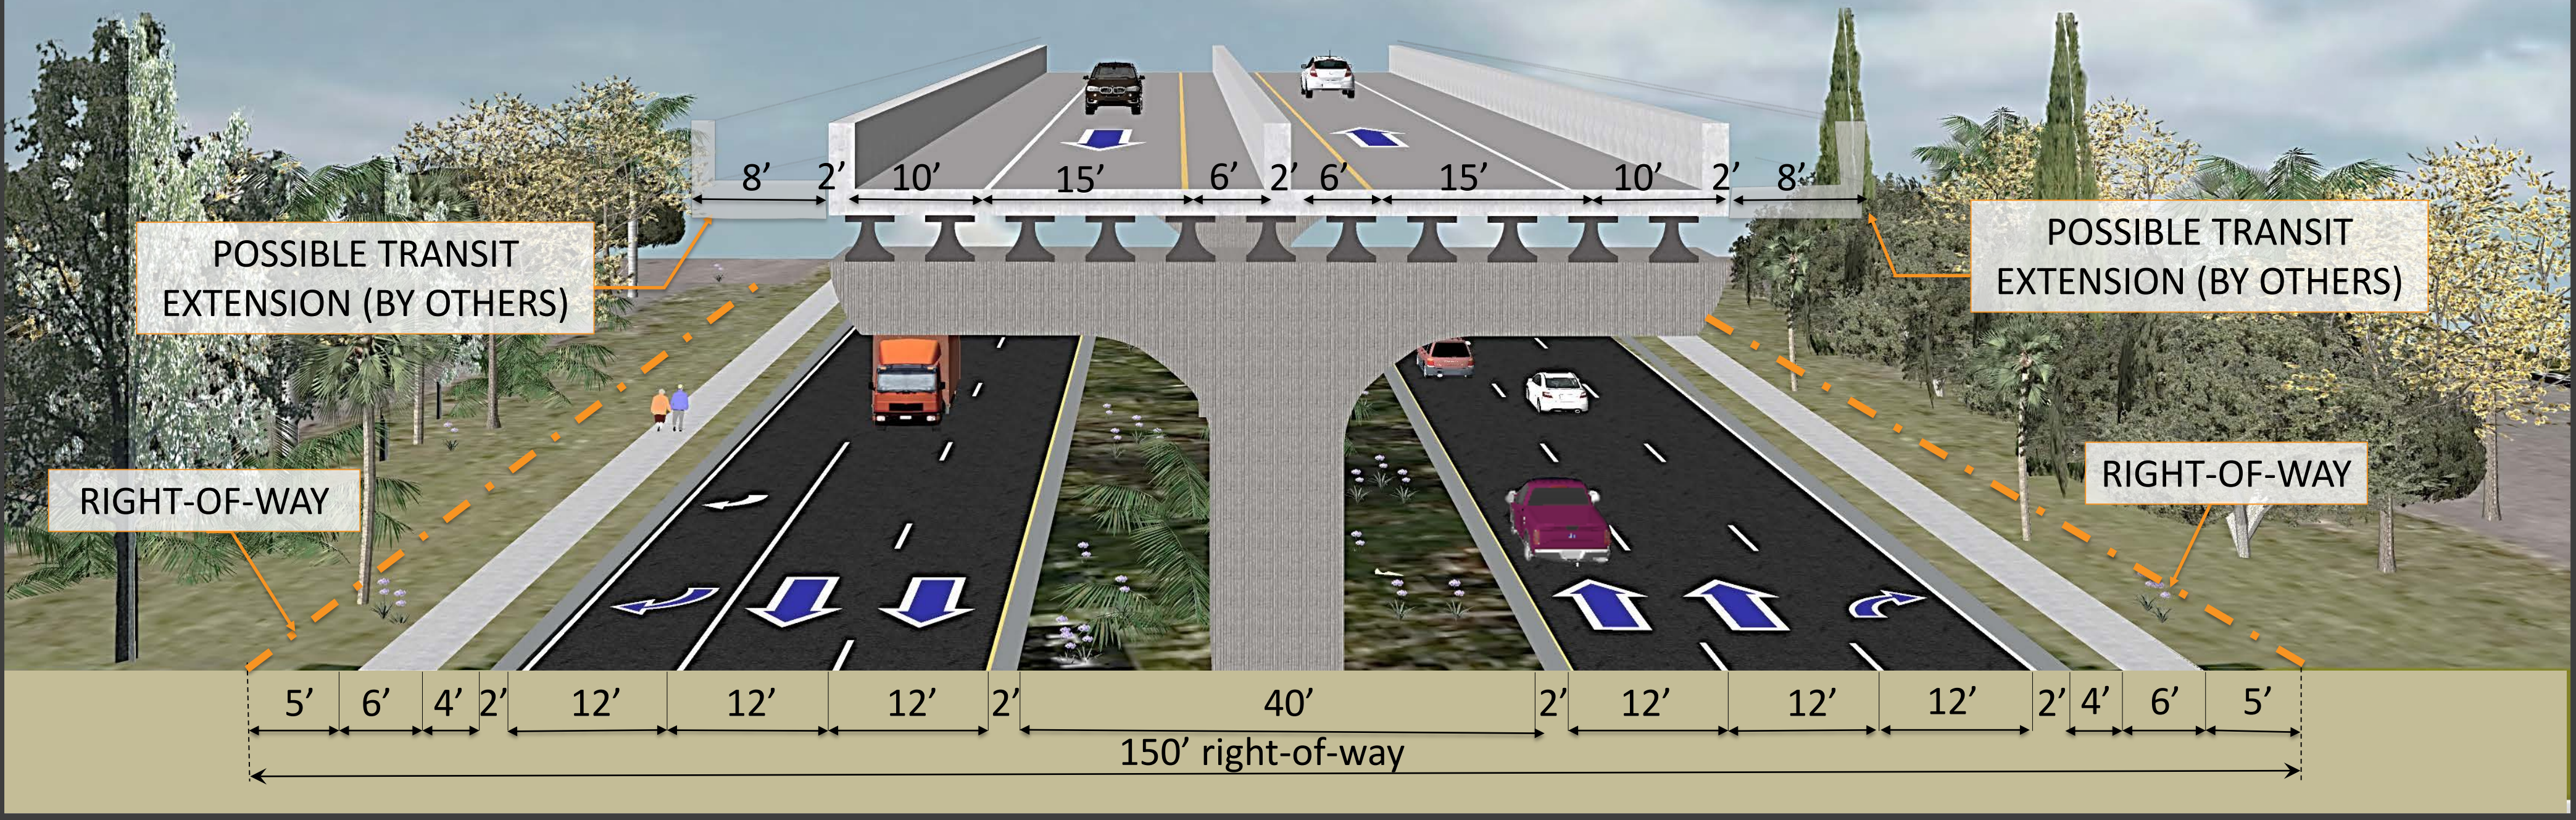

OSCEOLA PARKWAY EXTENSION
WEST EXPRESSWAY
ULTIMATE

6 LANE EXPRESSWAY WITH TRANSIT

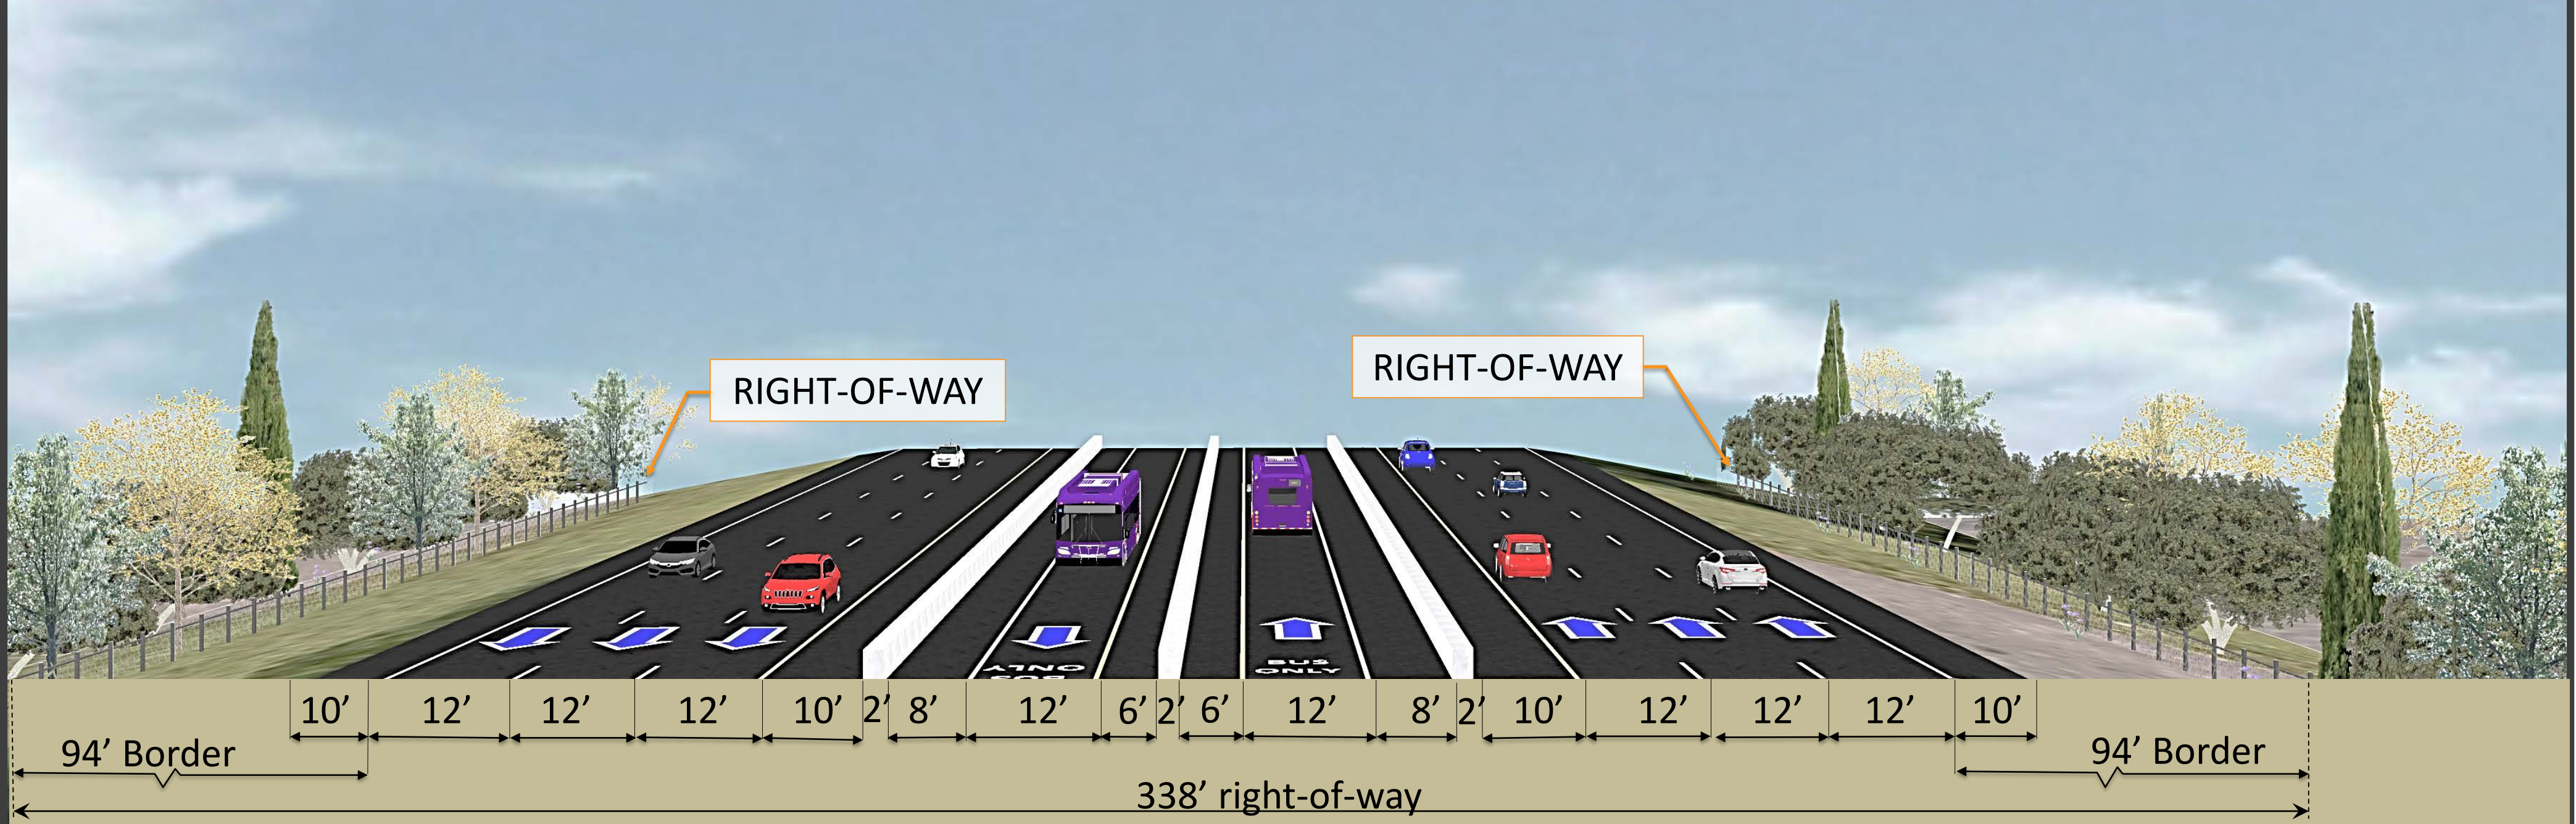

OSCEOLA PARKWAY EXTENSION
EAST EXPRESSWAY
ULTIMATE

6 LANE EXPRESSWAY WITH TRANSIT AND MULTI-USE TRAIL

