



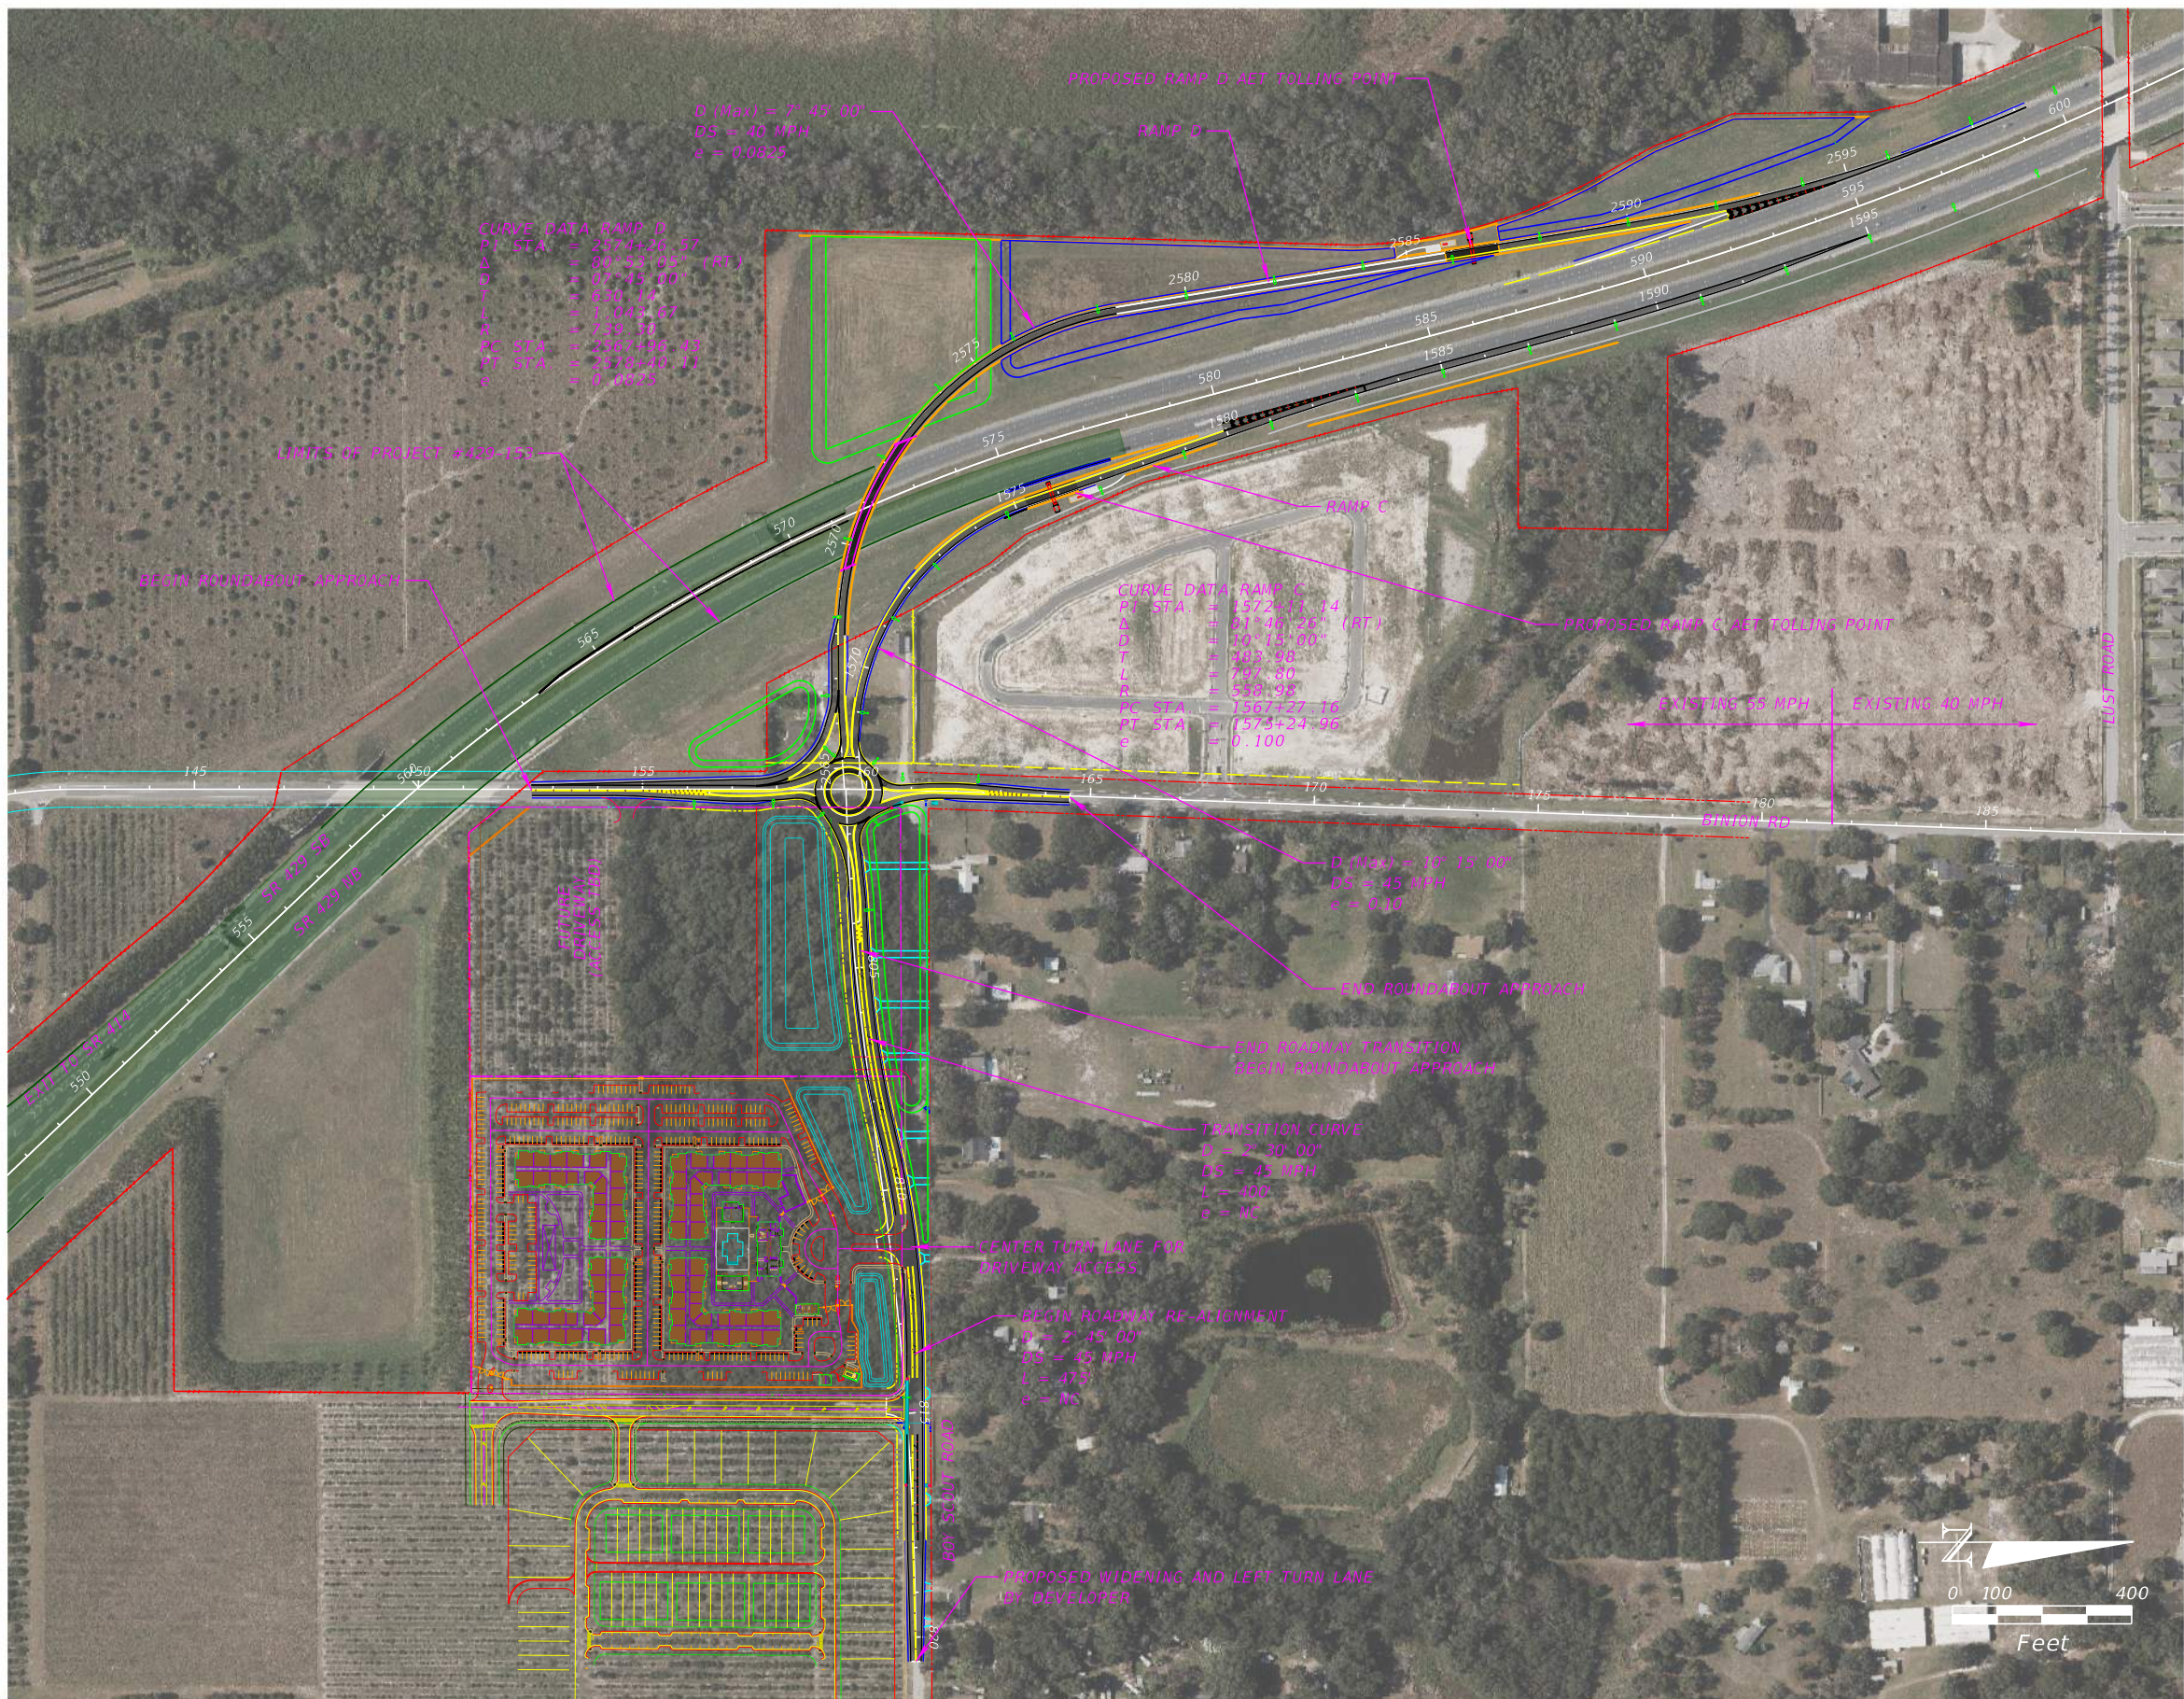


SR 429 INTERCHANGE WITH BINION ROAD (RE-ALIGNED BOY SCOUT ROAD ROUNDABOUT ALT. 2)

U:\CFX 001844\Task01_429-309_Binion Rd IC\429-309\Roadway\TYP5RD01.dgn 8:23:55 AM 12/8/2022 elasley

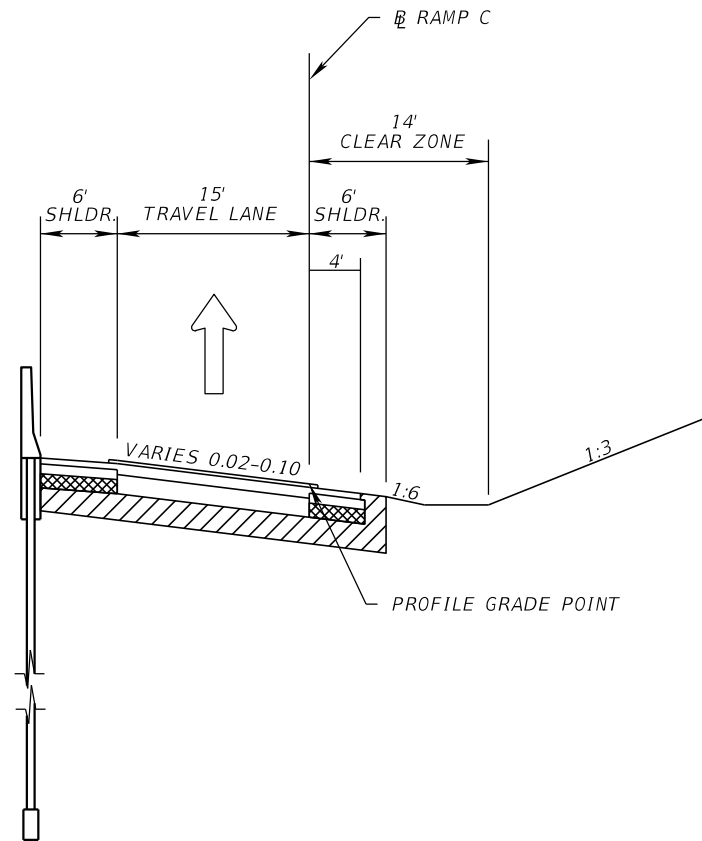

TYPICAL SECTION 1
RAMP C

STA. 1568+95 TO STA. 1580+00
DESIGN SPEED = 45 MPH
 $e = 0.100$

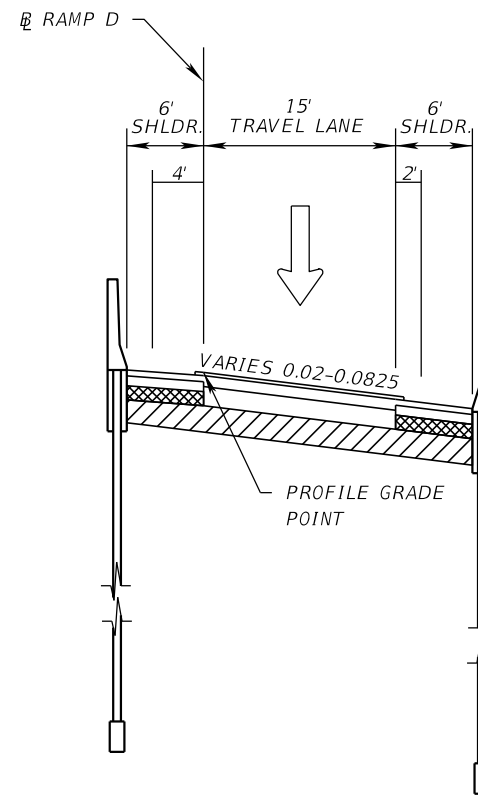


TYPICAL SECTION 2
RAMP D

STA. 2565+21 TO STA. 2592+20
DESIGN SPEED = 40 MPH
 $e = 0.0825$


REVISIONS				BYRON D. SPRAGUE JR., P.E. P.E. LICENSE NUMBER 70949 THE BALMORAL GROUP 165 LINCOLN AVENUE WINTER PARK, FL 32789	SR 429 INTERCHANGE AT BINION ROAD		CENTRAL FLORIDA EXPRESSWAY AUTHORITY	TYPICAL SECTIONS	SHEET NO.
DATE	DESCRIPTION	DATE	DESCRIPTION						
									2

U:\CFX 001844\Task01_429-309_Binion Rd IC\429-309\Roadway\TYP5RD01.dgn
4:55:18 PM
1/27/2023
Elasley

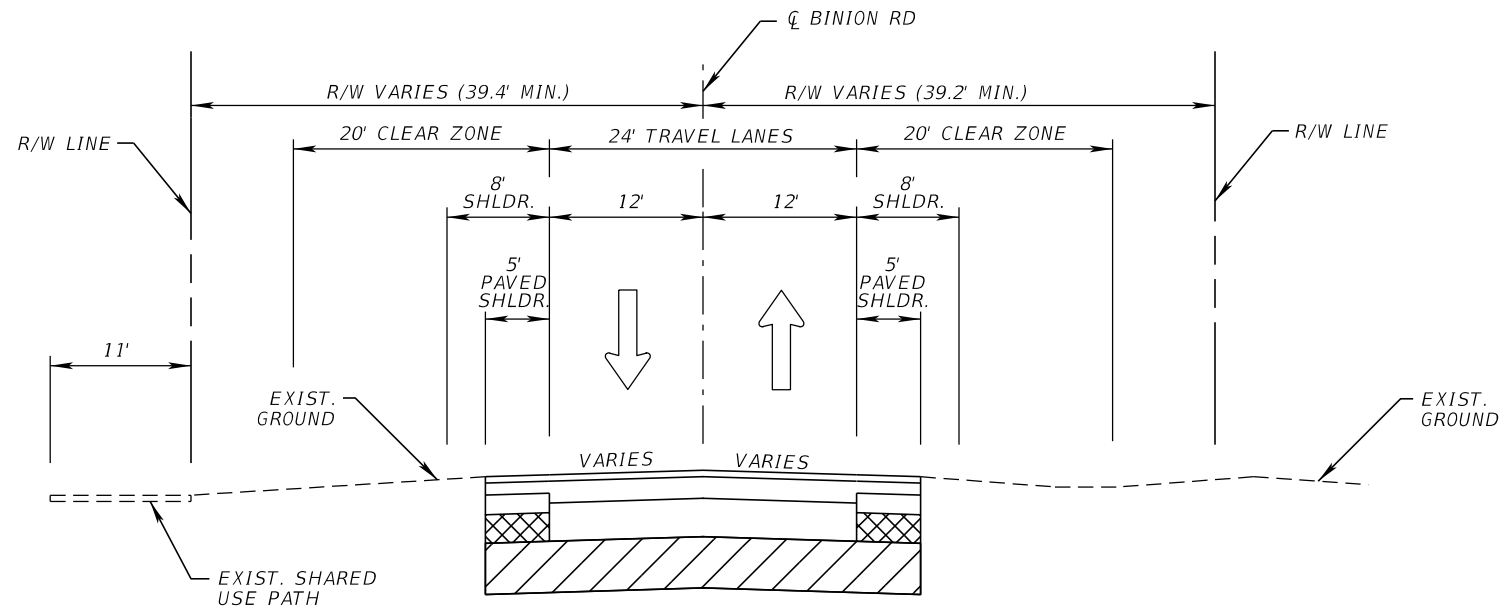

TYPICAL SECTION 3
BINION RD

STA. 154+39 TO STA. 164+57
DESIGN SPEED = 50 MPH

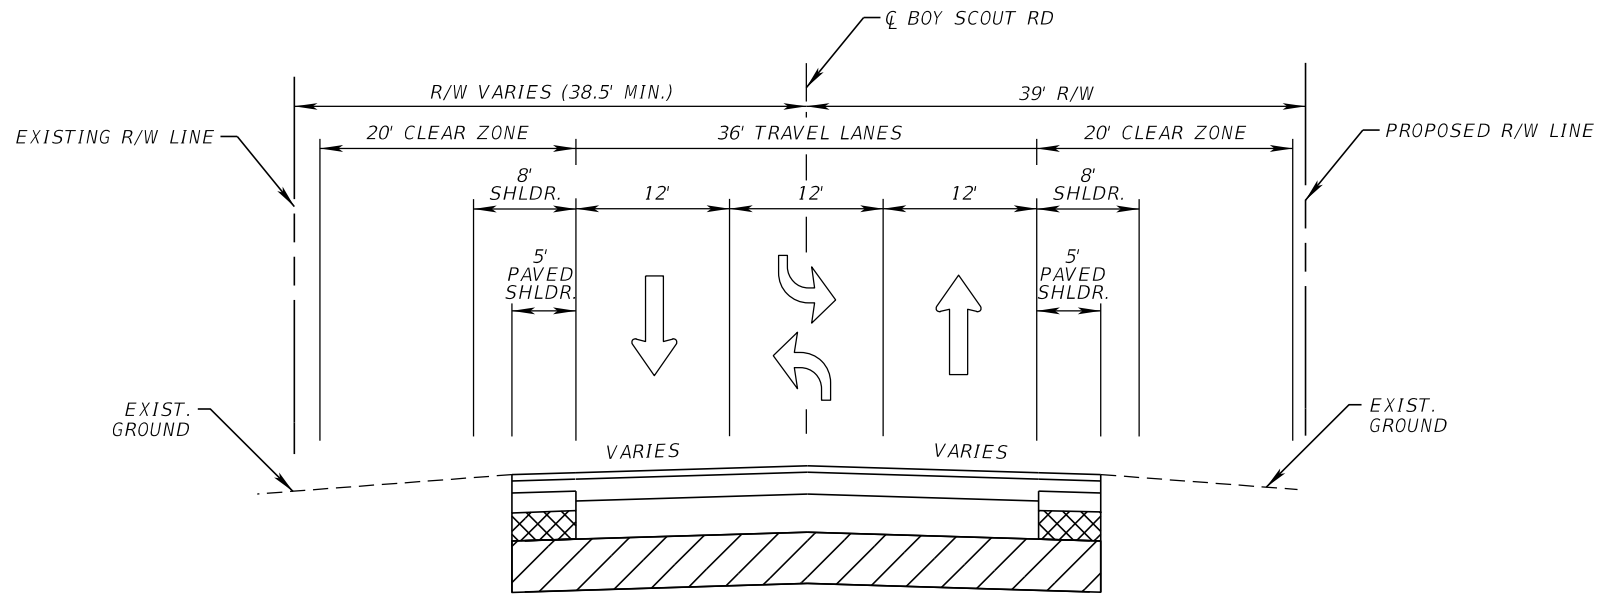


TYPICAL SECTION 4
BOY SCOUT RD


STA. 801+00 TO STA. 820+54
DESIGN SPEED = 50 MPH

REVISIONS				BYRON D. SPRAGUE JR., P.E. P.E. LICENSE NUMBER 70949 THE BALMORAL GROUP 165 LINCOLN AVENUE WINTER PARK, FL 32789	SR 429 INTERCHANGE AT BINION ROAD		CENTRAL FLORIDA EXPRESSWAY AUTHORITY	TYPICAL SECTIONS	SHEET NO.
DATE	DESCRIPTION	DATE	DESCRIPTION						3

C:\Users\andres.dev\OneDrive - KHY\Desktop\XSEC.dgn 3:59:55 PM 1/13/2023 andres.dev/a

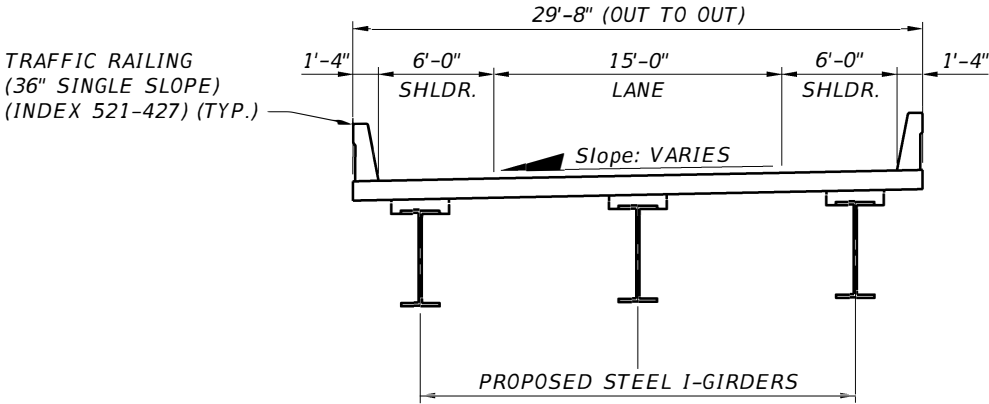

TYPICAL SECTION

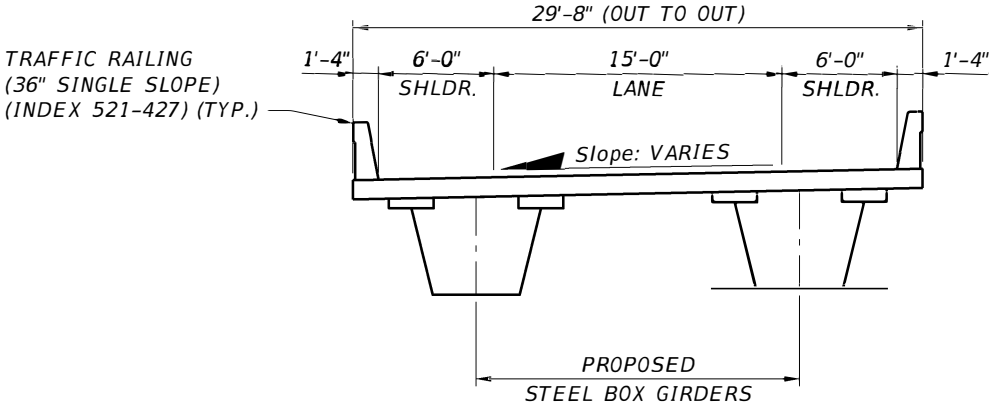


TYPICAL SECTION


REVISIONS					SR 429 INTERCHANGE AT BINION ROAD		CENTRAL FLORIDA EXPRESSWAY AUTHORITY	TYPICAL SECTIONS	SHEET NO.
DATE	DESCRIPTION	DATE	DESCRIPTION		ROAD NO.	PROJECT NO.			4
					SR 429	429-309			

12/12/2022 11:17:06 AM U:\CFX 001844\Task01_429-309_Binion Rd IC\429-309\Roadway\PROFR001.dgn

elasvey

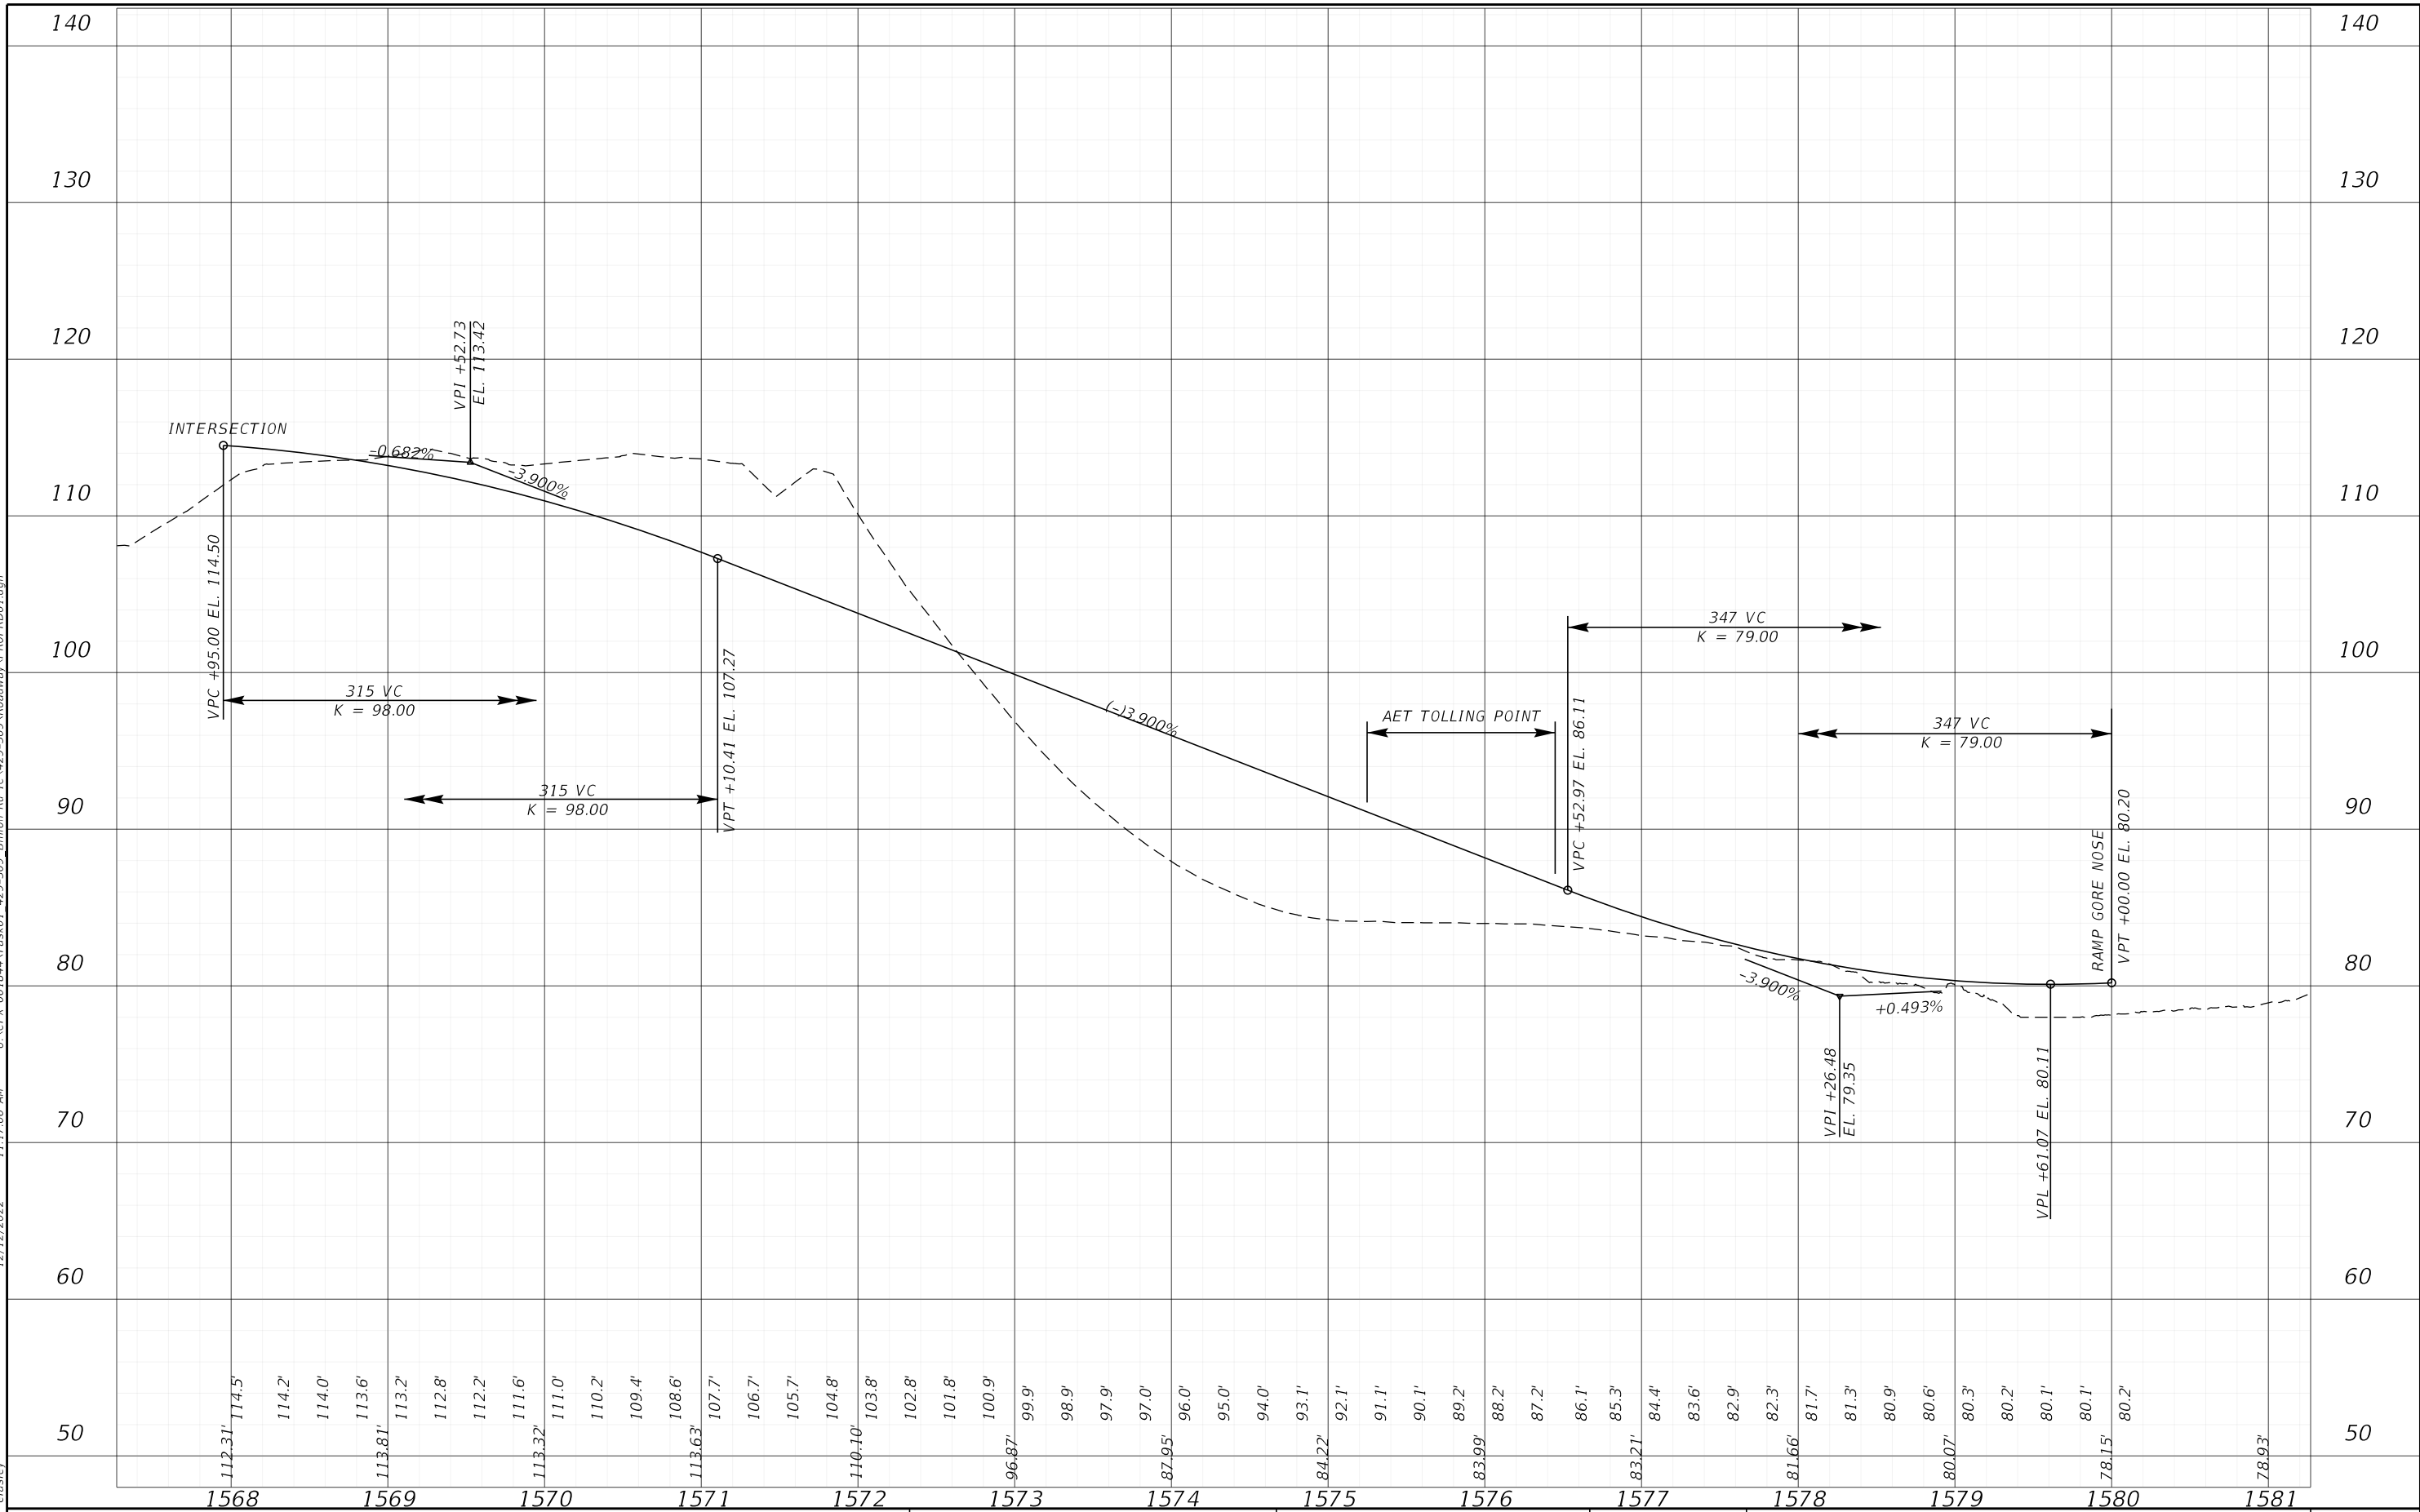


REVISIONS				BYRON D. SPRAGUE JR., P.E. P.E. LICENSE NUMBER 70949 THE BALMORAL GROUP 165 LINCOLN AVENUE WINTER PARK, FL 32789	SR 429 INTERCHANGE AT BINION ROAD		CENTRAL FLORIDA EXPRESSWAY AUTHORITY	ROADWAY PROFILE RAMP C		SHEET NO.
DATE	DESCRIPTION	DATE	DESCRIPTION							
					ROAD NO. SR 429	PROJECT NO. 429-309				5

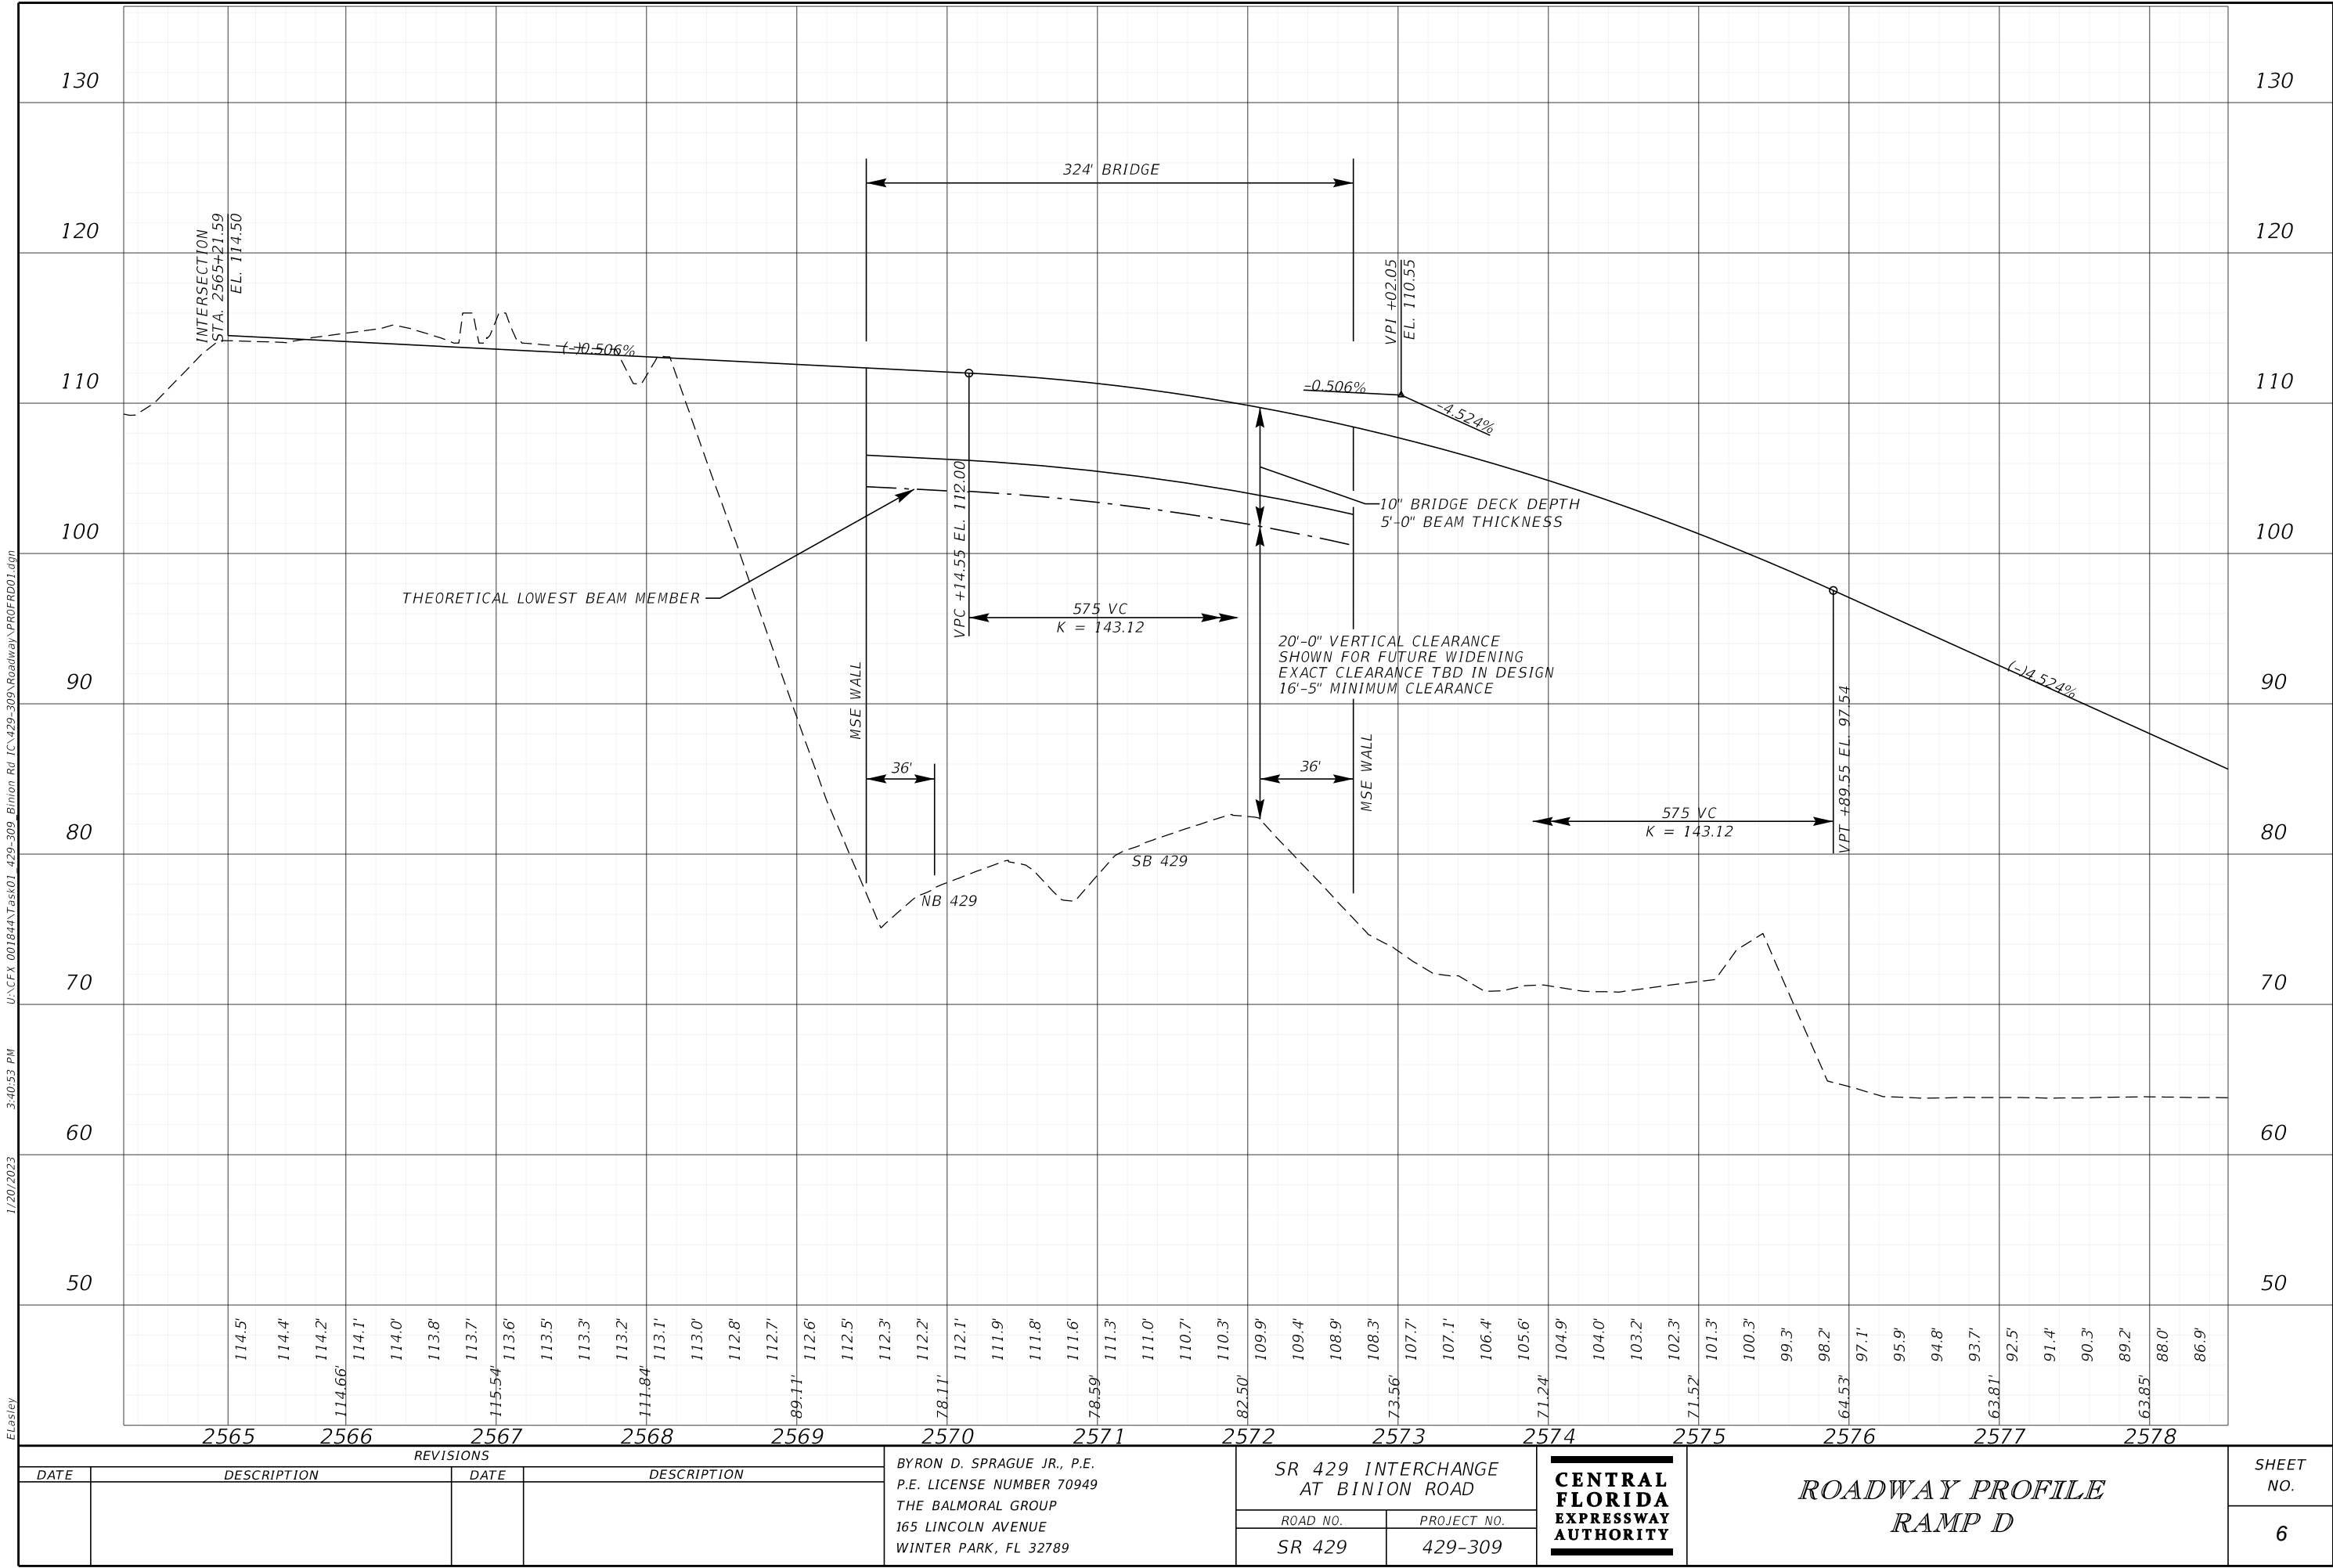




REVISIONS				BYRON D. SPRAGUE JR., P.E. P.E. LICENSE NUMBER 70949 THE BALMORAL GROUP 165 LINCOLN AVENUE WINTER PARK, FL 32789	SR 429 INTERCHANGE AT BINION ROAD		CENTRAL FLORIDA EXPRESSWAY AUTHORITY	ROADWAY PROFILE RAMP D	SHEET NO.
DATE	DESCRIPTION	DATE	DESCRIPTION		ROAD NO.	PROJECT NO.			6
					SR 429	429-309			

U:\CFX 001844\Task01_429-309_Binion Rd IC\429-309\Roadway\PROFR001.dgn
2:35:48 PM
1/16/2023
Elasley

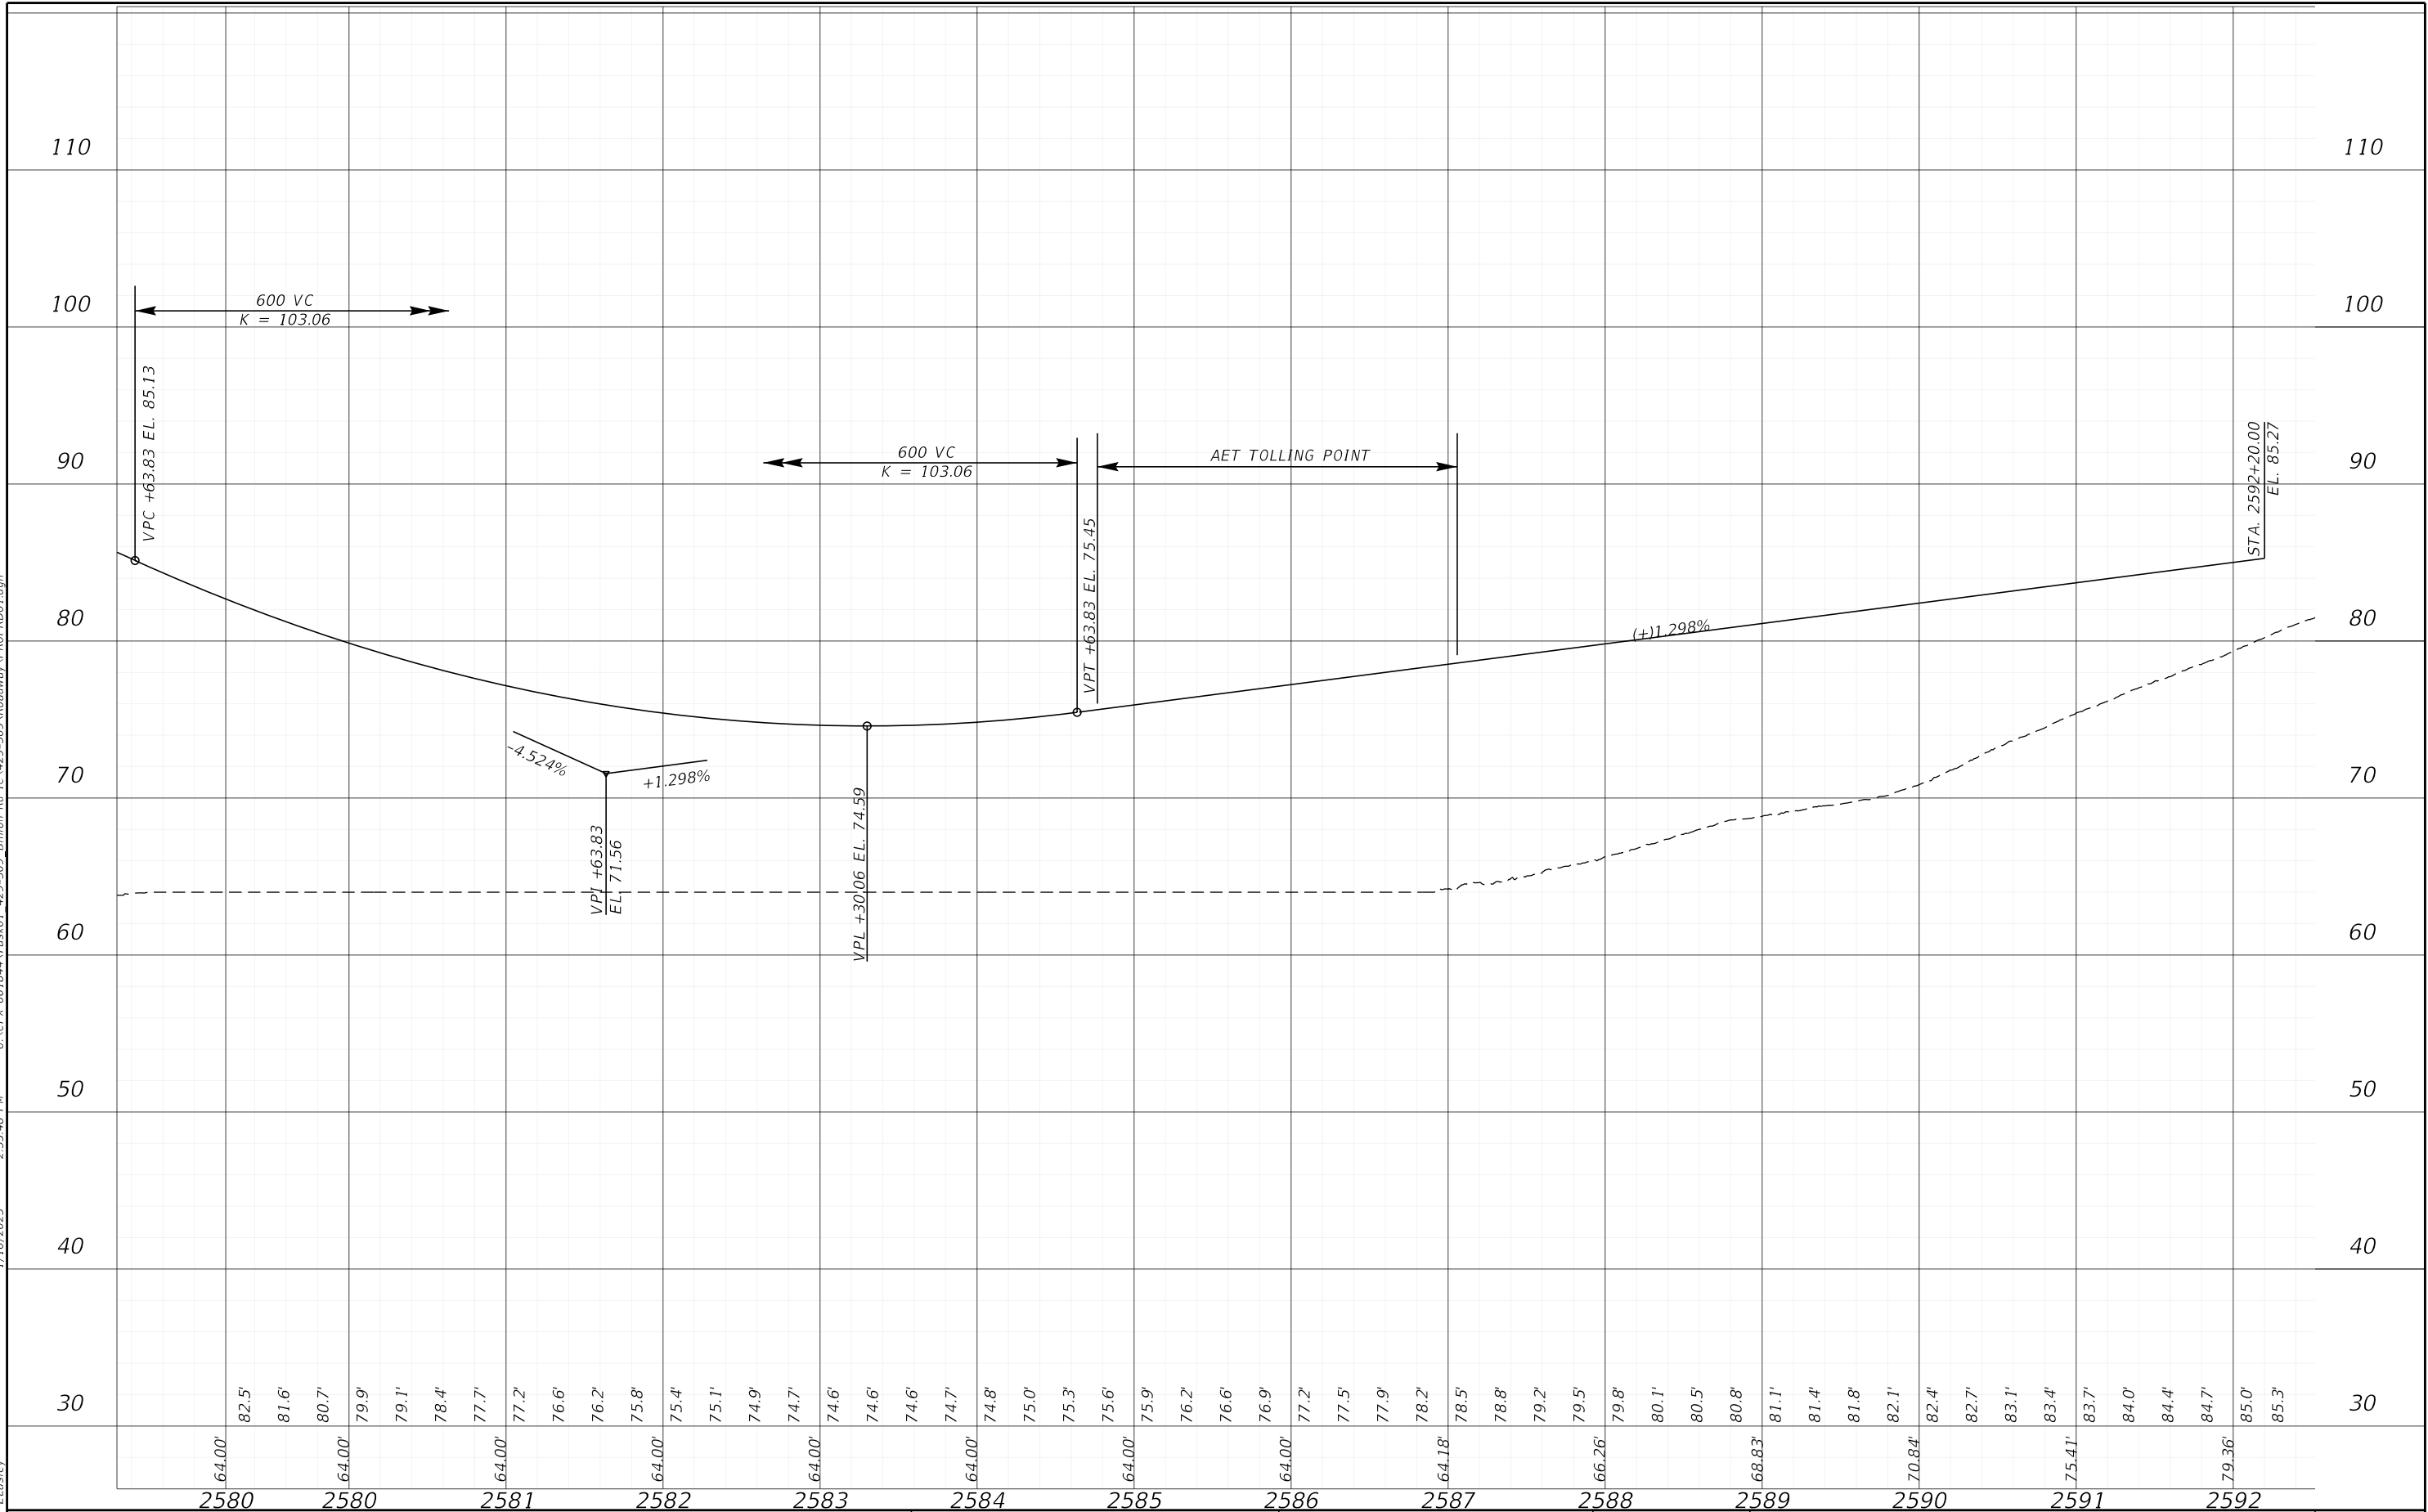

REVISIONS				BYRON D. SPRAGUE JR., P.E. P.E. LICENSE NUMBER 70949 THE BALMORAL GROUP 165 LINCOLN AVENUE WINTER PARK, FL 32789	SR 429 INTERCHANGE AT BINION ROAD		CENTRAL FLORIDA EXPRESSWAY AUTHORITY	ROADWAY PROFILE RAMP D				SHEET NO.
DATE	DESCRIPTION		DATE		ROAD NO.	PROJECT NO.						7
					SR 429	429-309						


U:\CFX 001844\Task01_429-309_Binion Rd_IC\429-309\Roadway\RD\SRD02.dgn
10:09:23 AM
12/8/2022
elasley

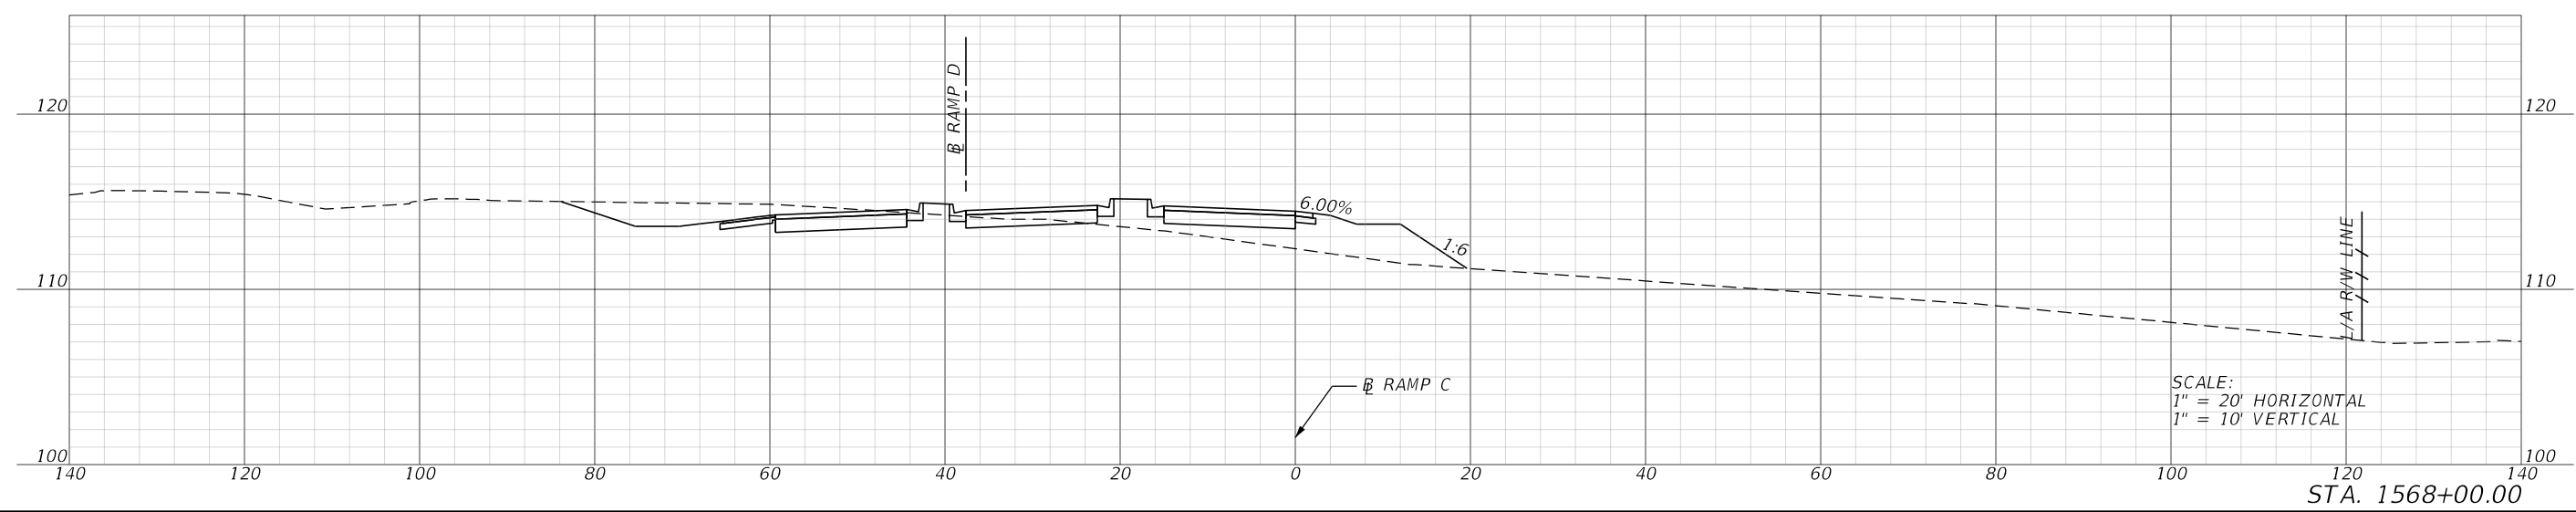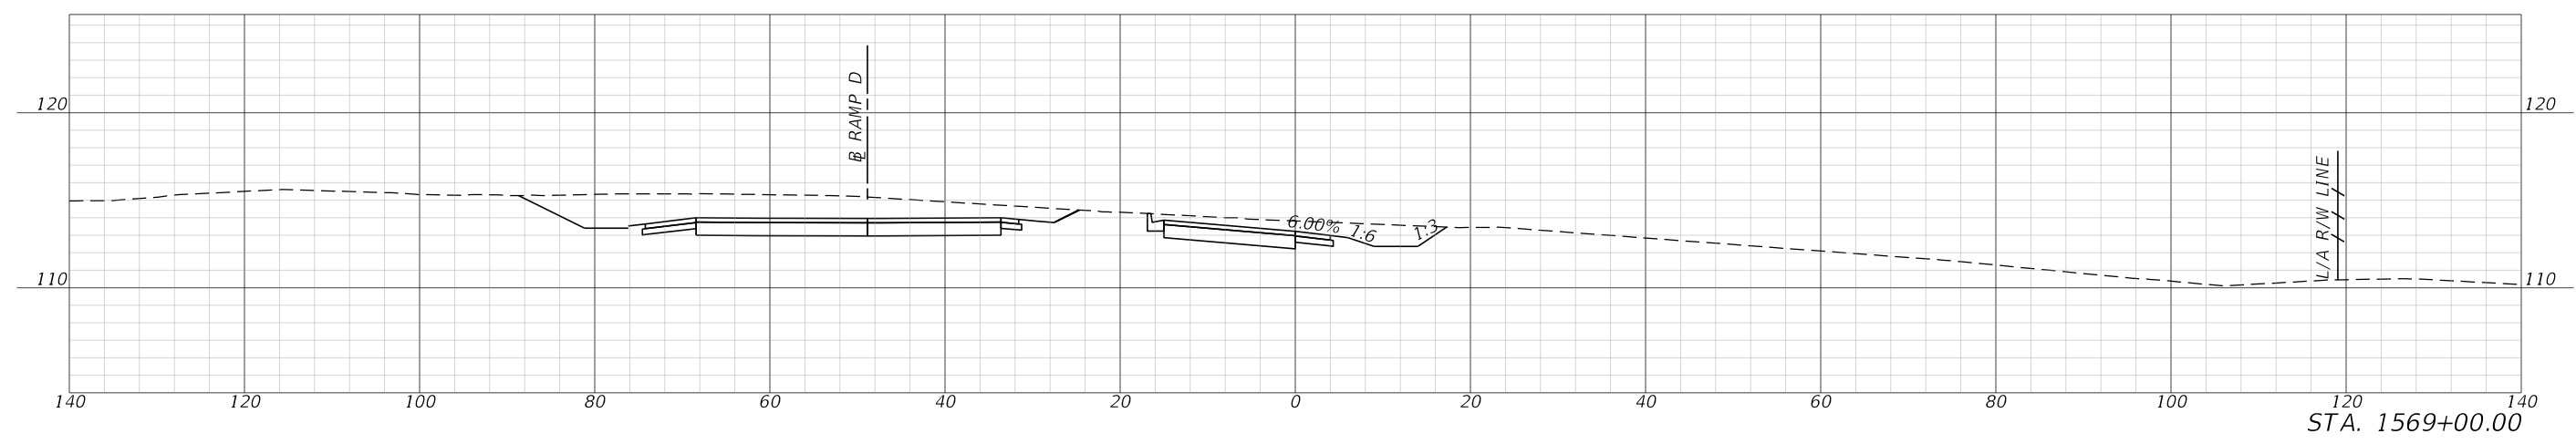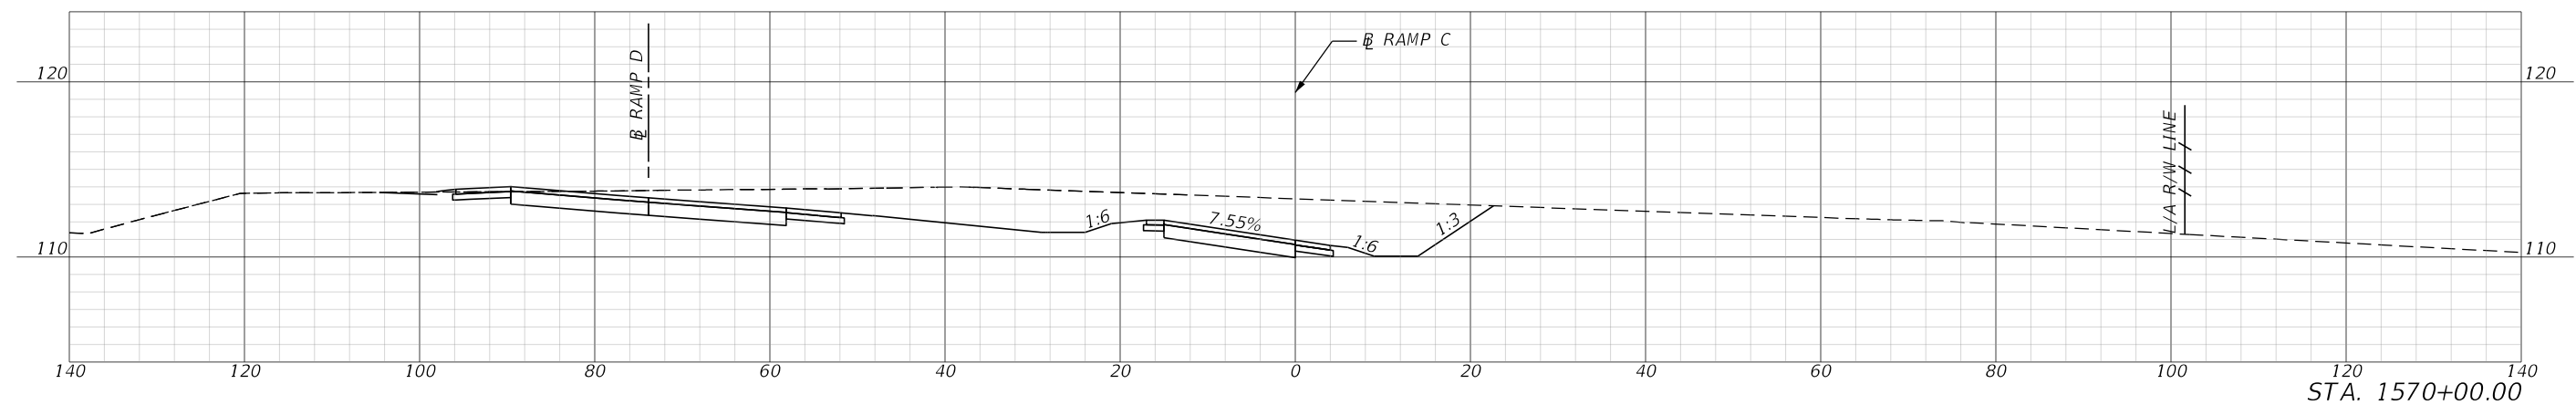

REVISIONS				BYRON D. SPRAGUE JR., P.E. P.E. LICENSE NUMBER 70949 THE BALMORAL GROUP 165 LINCOLN AVENUE WINTER PARK, FL 32789	SR 429 INTERCHANGE AT BINION ROAD		CENTRAL FLORIDA EXPRESSWAY AUTHORITY	<i>CROSS SECTIONS</i> <i>RAMP C</i>		SHEET NO.
DATE	DESCRIPTION	DATE	DESCRIPTION							
					ROAD NO. SR 429	PROJECT NO. 429-309				8

12/7/2022 4:21:36 PM U:\CFX 001844\Task01_429-309_Binion Rd IC\429-309\Roadway\RD\SRD02.dgn


SEcfile

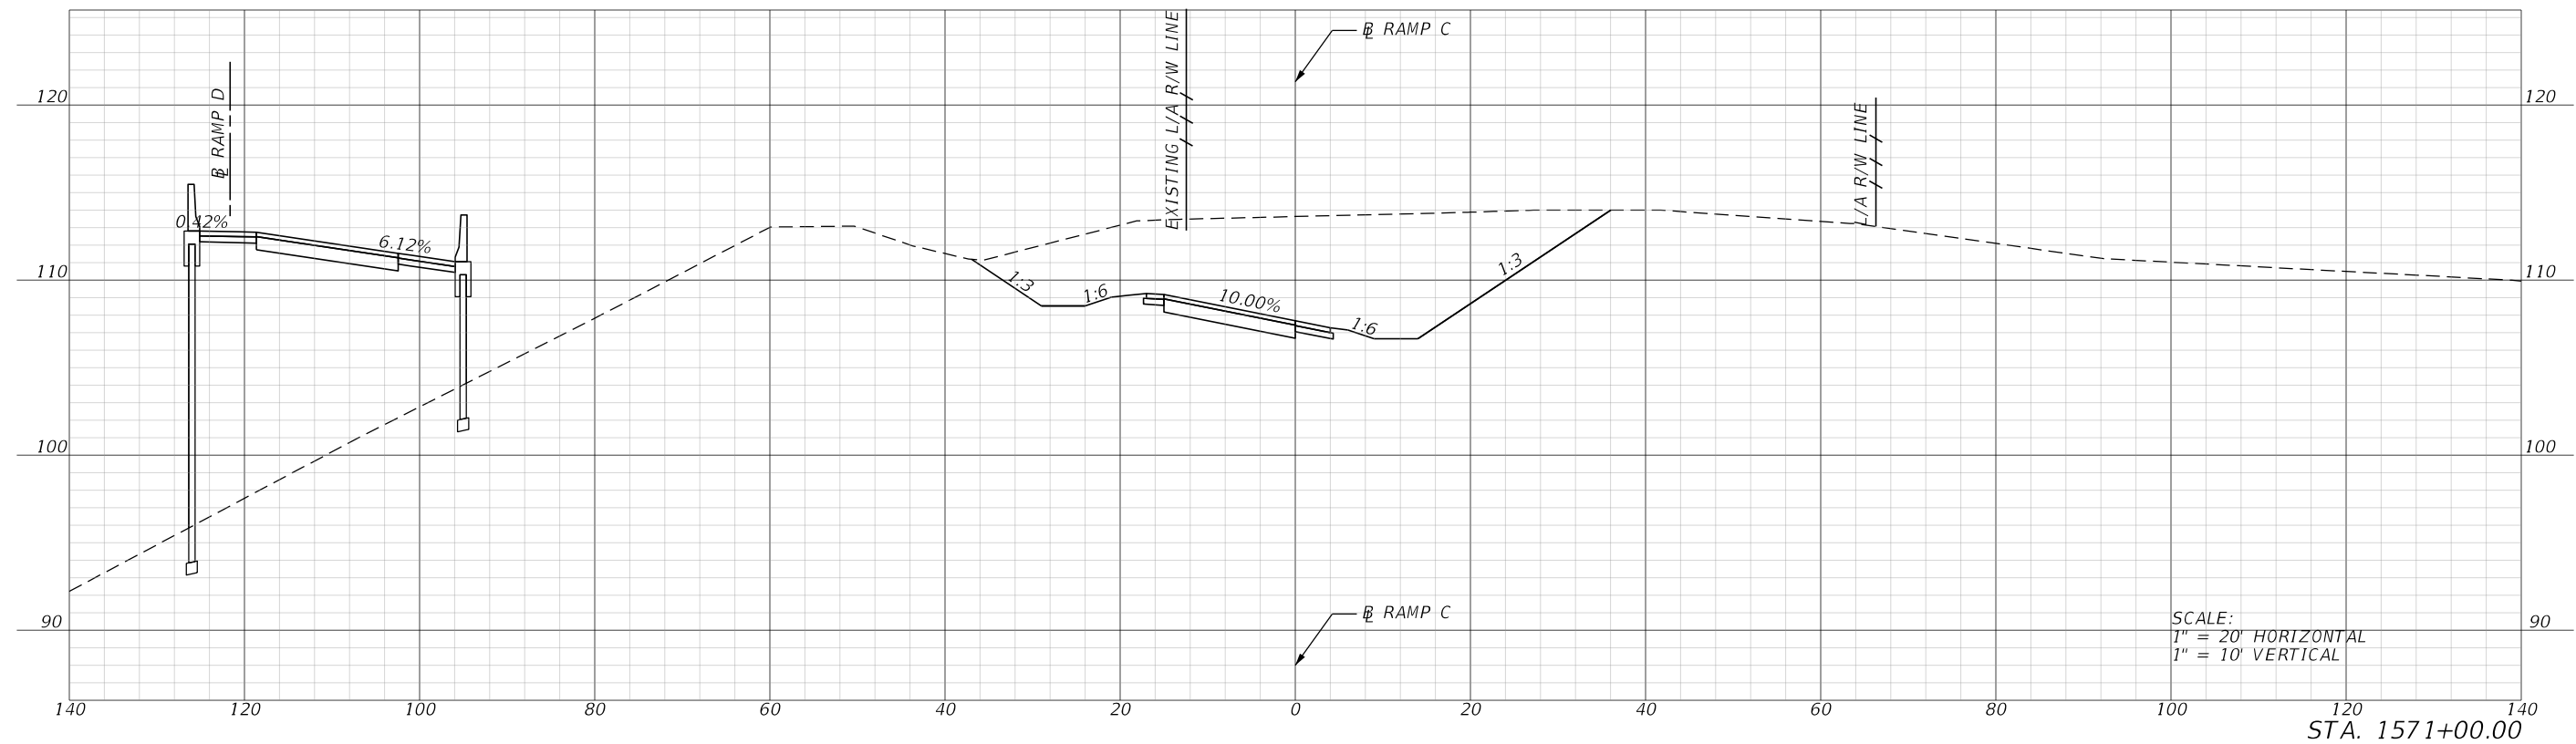

REVISIONS				BYRON D. SPRAGUE JR., P.E. P.E. LICENSE NUMBER 70949 THE BALMORAL GROUP 165 LINCOLN AVENUE WINTER PARK, FL 32789	SR 429 INTERCHANGE AT BINION ROAD		CENTRAL FLORIDA EXPRESSWAY AUTHORITY	CROSS SECTIONS RAMP C		SHEET NO.
DATE	DESCRIPTION	DATE	DESCRIPTION							
					ROAD NO. SR 429	PROJECT NO. 429-309				9


12/7/2022 4:21:37 PM U:\CFX 001844\Task01_429-309_Binion Rd_IC\429-309\Roadway\RD\SRD02.dgn

SEcrlc

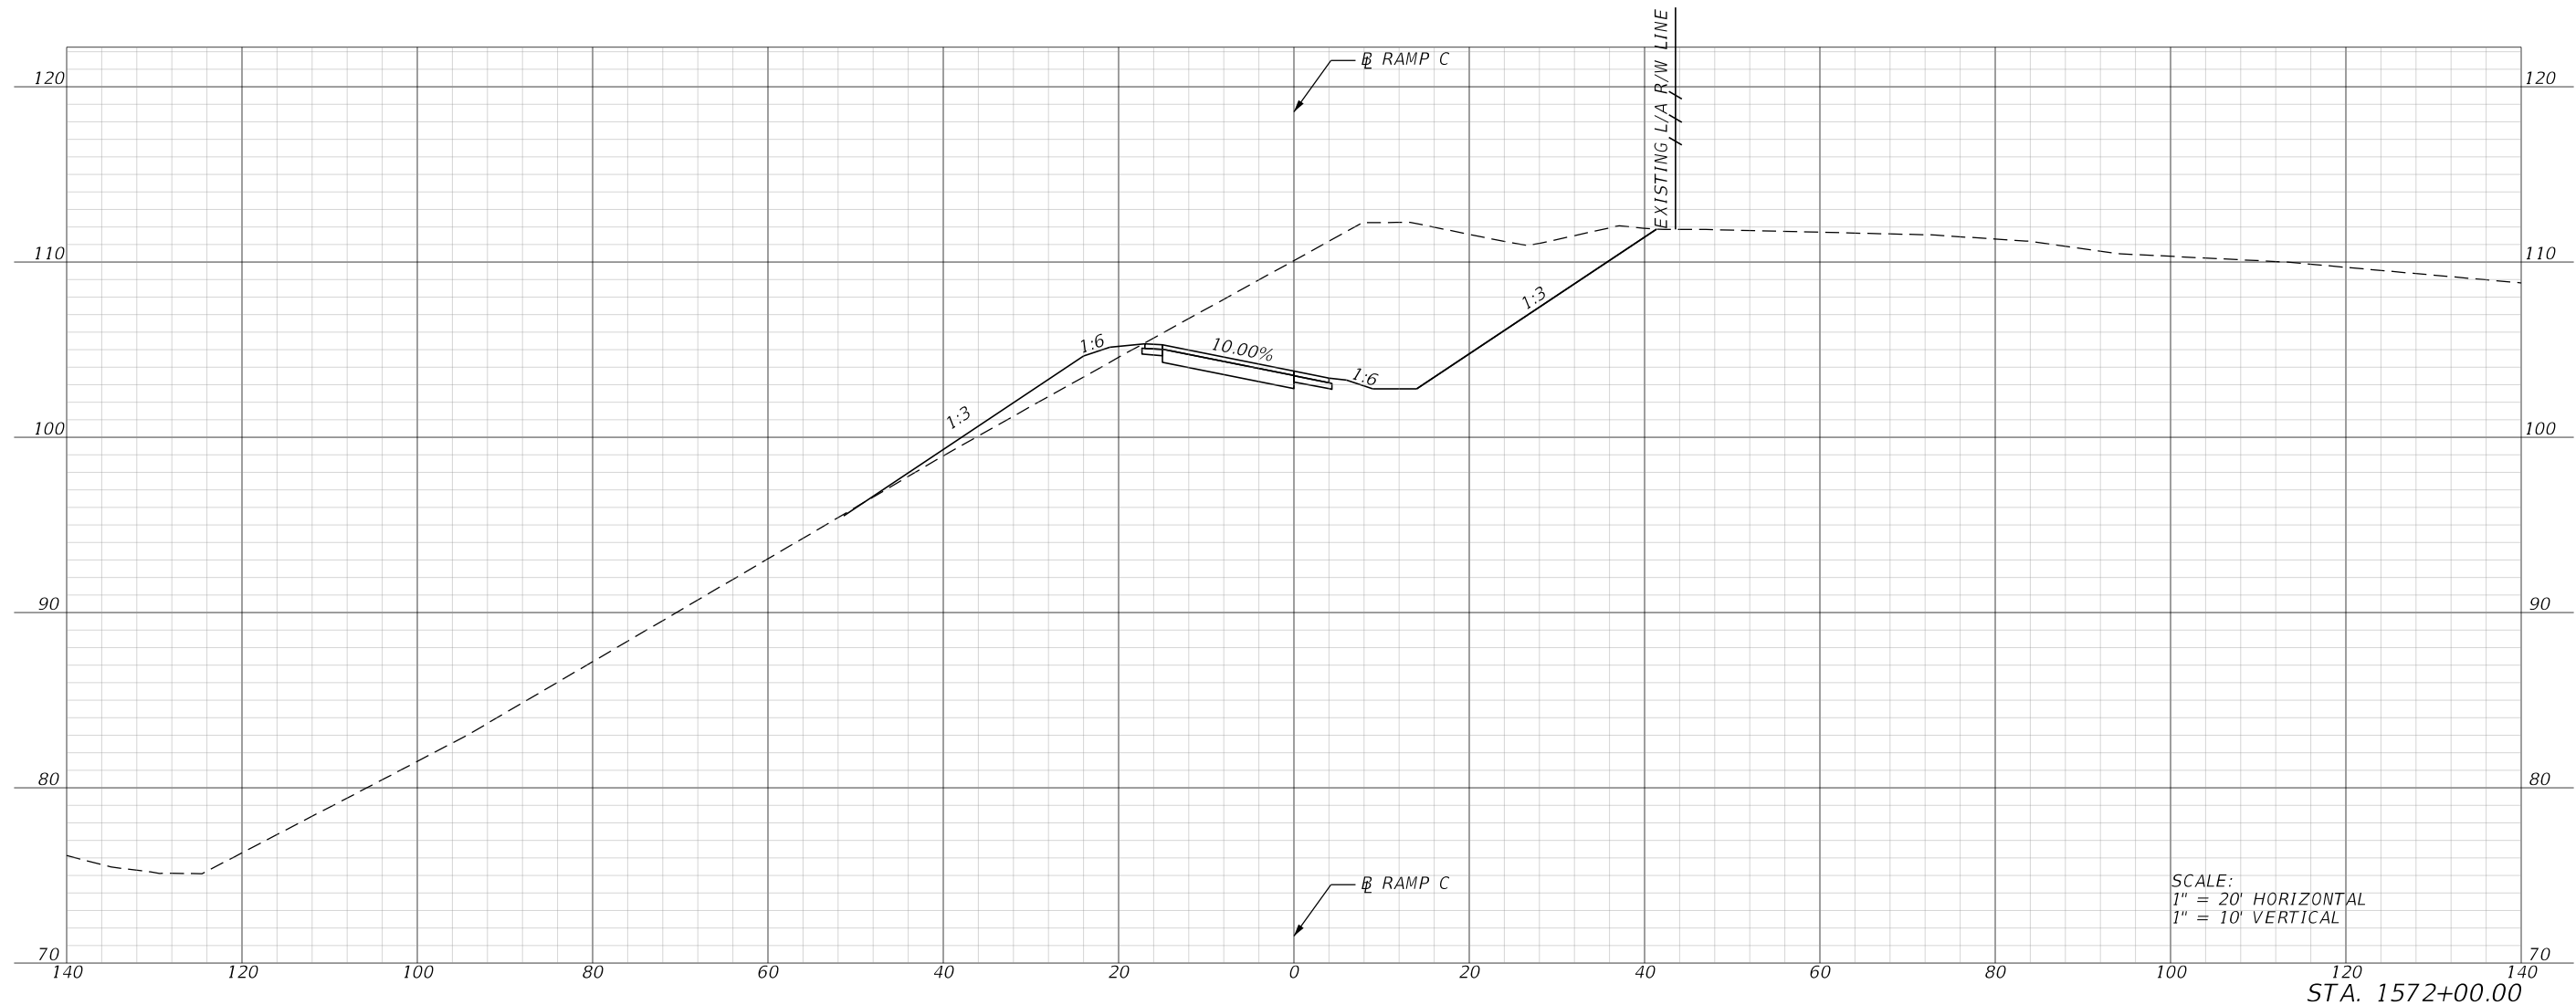

REVISIONS				BYRON D. SPRAGUE JR., P.E. P.E. LICENSE NUMBER 70949 THE BALMORAL GROUP 165 LINCOLN AVENUE WINTER PARK, FL 32789	SR 429 INTERCHANGE AT BINION ROAD		CENTRAL FLORIDA EXPRESSWAY AUTHORITY	CROSS SECTIONS RAMP C		SHEET NO.
DATE	DESCRIPTION	DATE	DESCRIPTION							
					ROAD NO. SR 429	PROJECT NO. 429-309				10

SEcfile 12/7/2022 4:21:37 PM U:\CFX 001844\Task01_429-309_Binion Rd_IC\429-309\Roadway\RD\SRD02.dgn


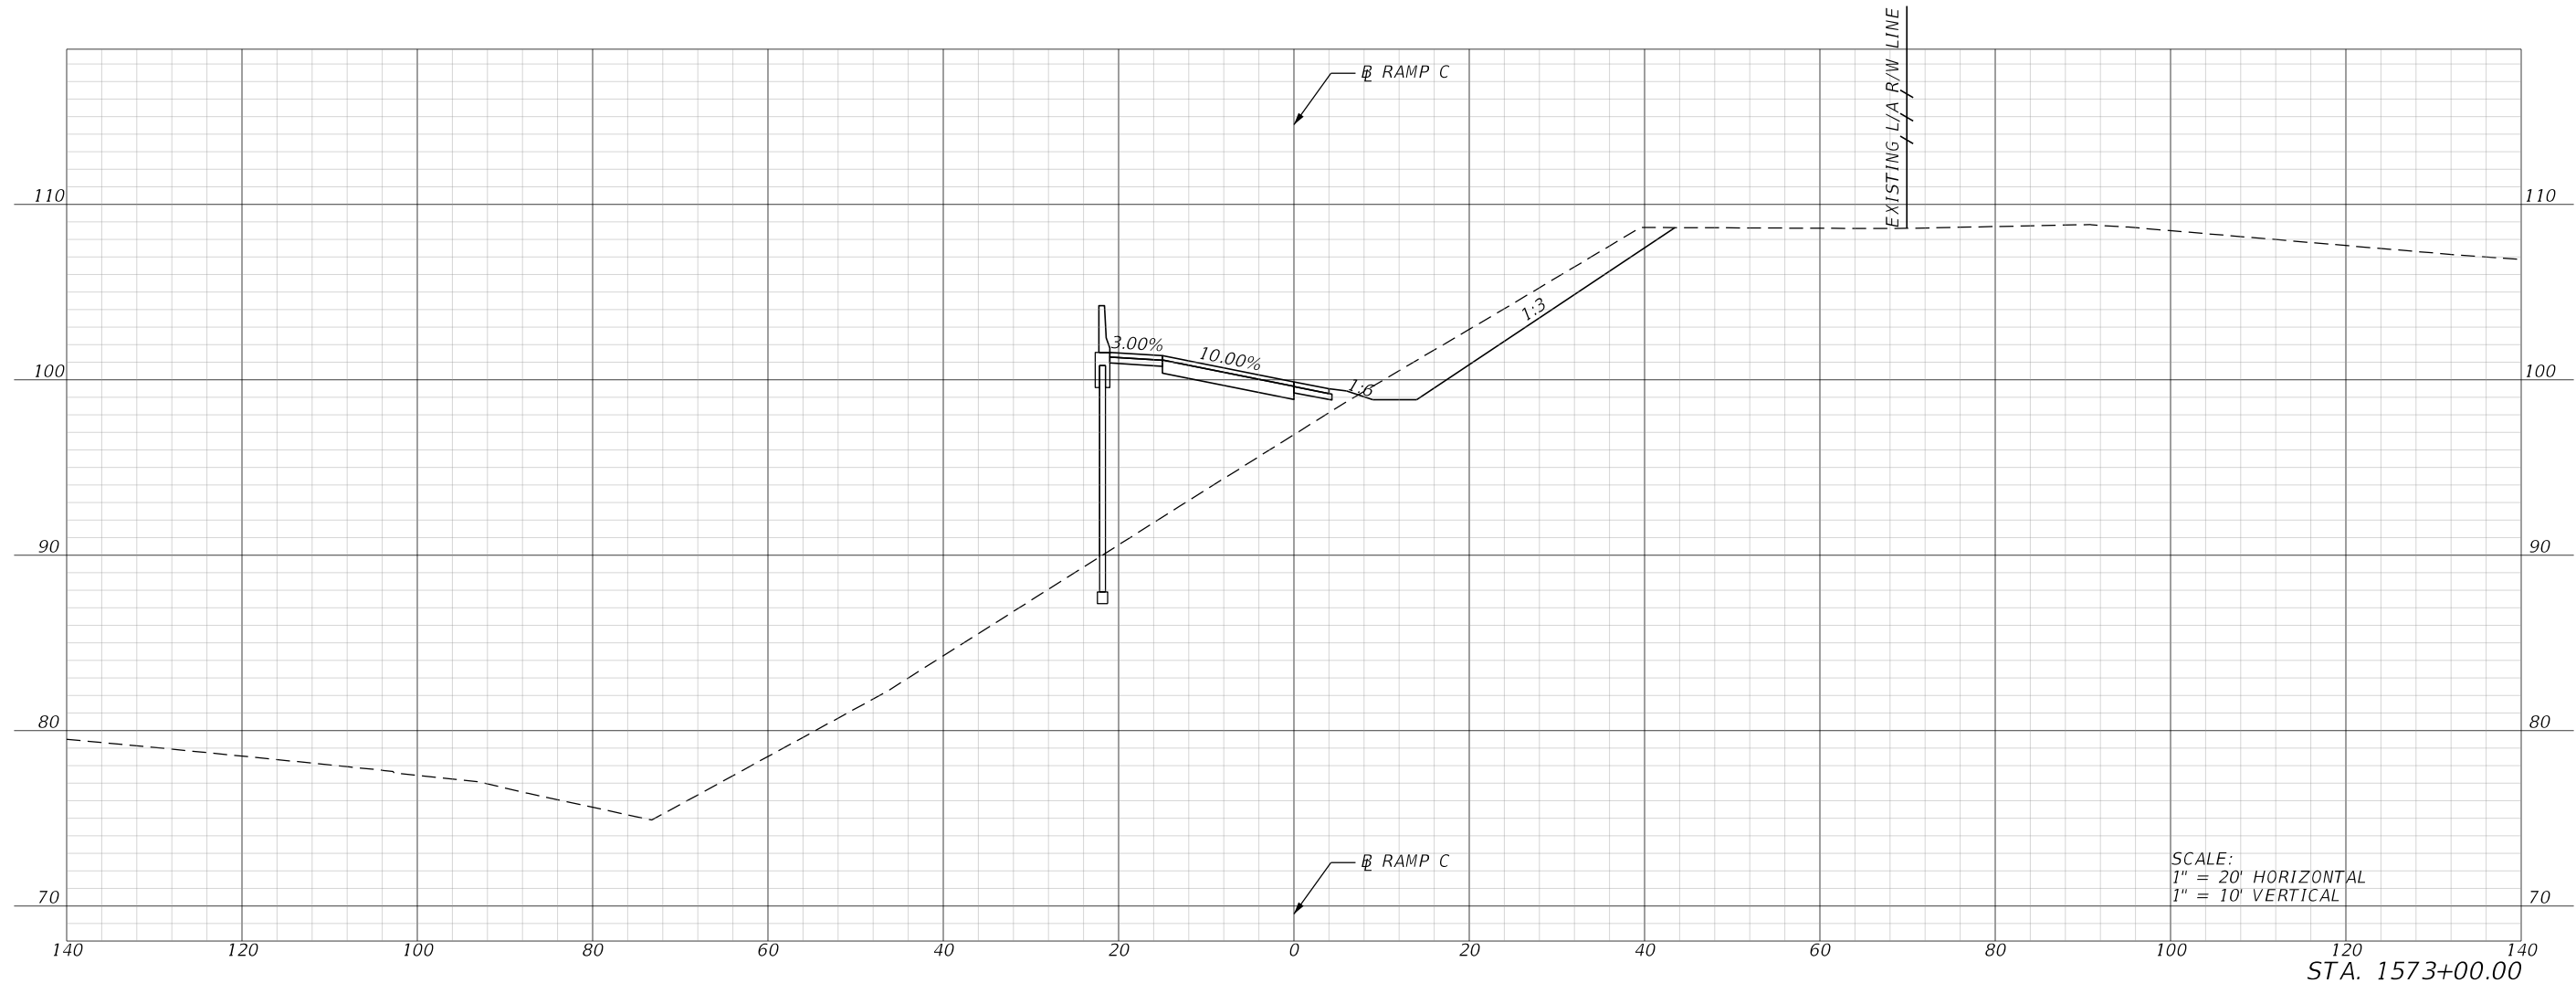


SCALE:
1" = 20' HORIZONTAL
1" = 10' VERTICAL

STA. 1573+00.00

REVISIONS				BYRON D. SPRAGUE JR., P.E. P.E. LICENSE NUMBER 70949 THE BALMORAL GROUP 165 LINCOLN AVENUE WINTER PARK, FL 32789	SR 429 INTERCHANGE AT BINION ROAD		CENTRAL FLORIDA EXPRESSWAY AUTHORITY	<i>CROSS SECTIONS RAMP C</i>	SHEET NO.
DATE	DESCRIPTION	DATE	DESCRIPTION		ROAD NO.	PROJECT NO.			11
					SR 429	429-309			



U:\CFX 001844\Task01_429-309\Binion Rd IC\429-309\Roadway\RD\SRD02.dgn
4:21:39 PM
12/7/2022
SEricle

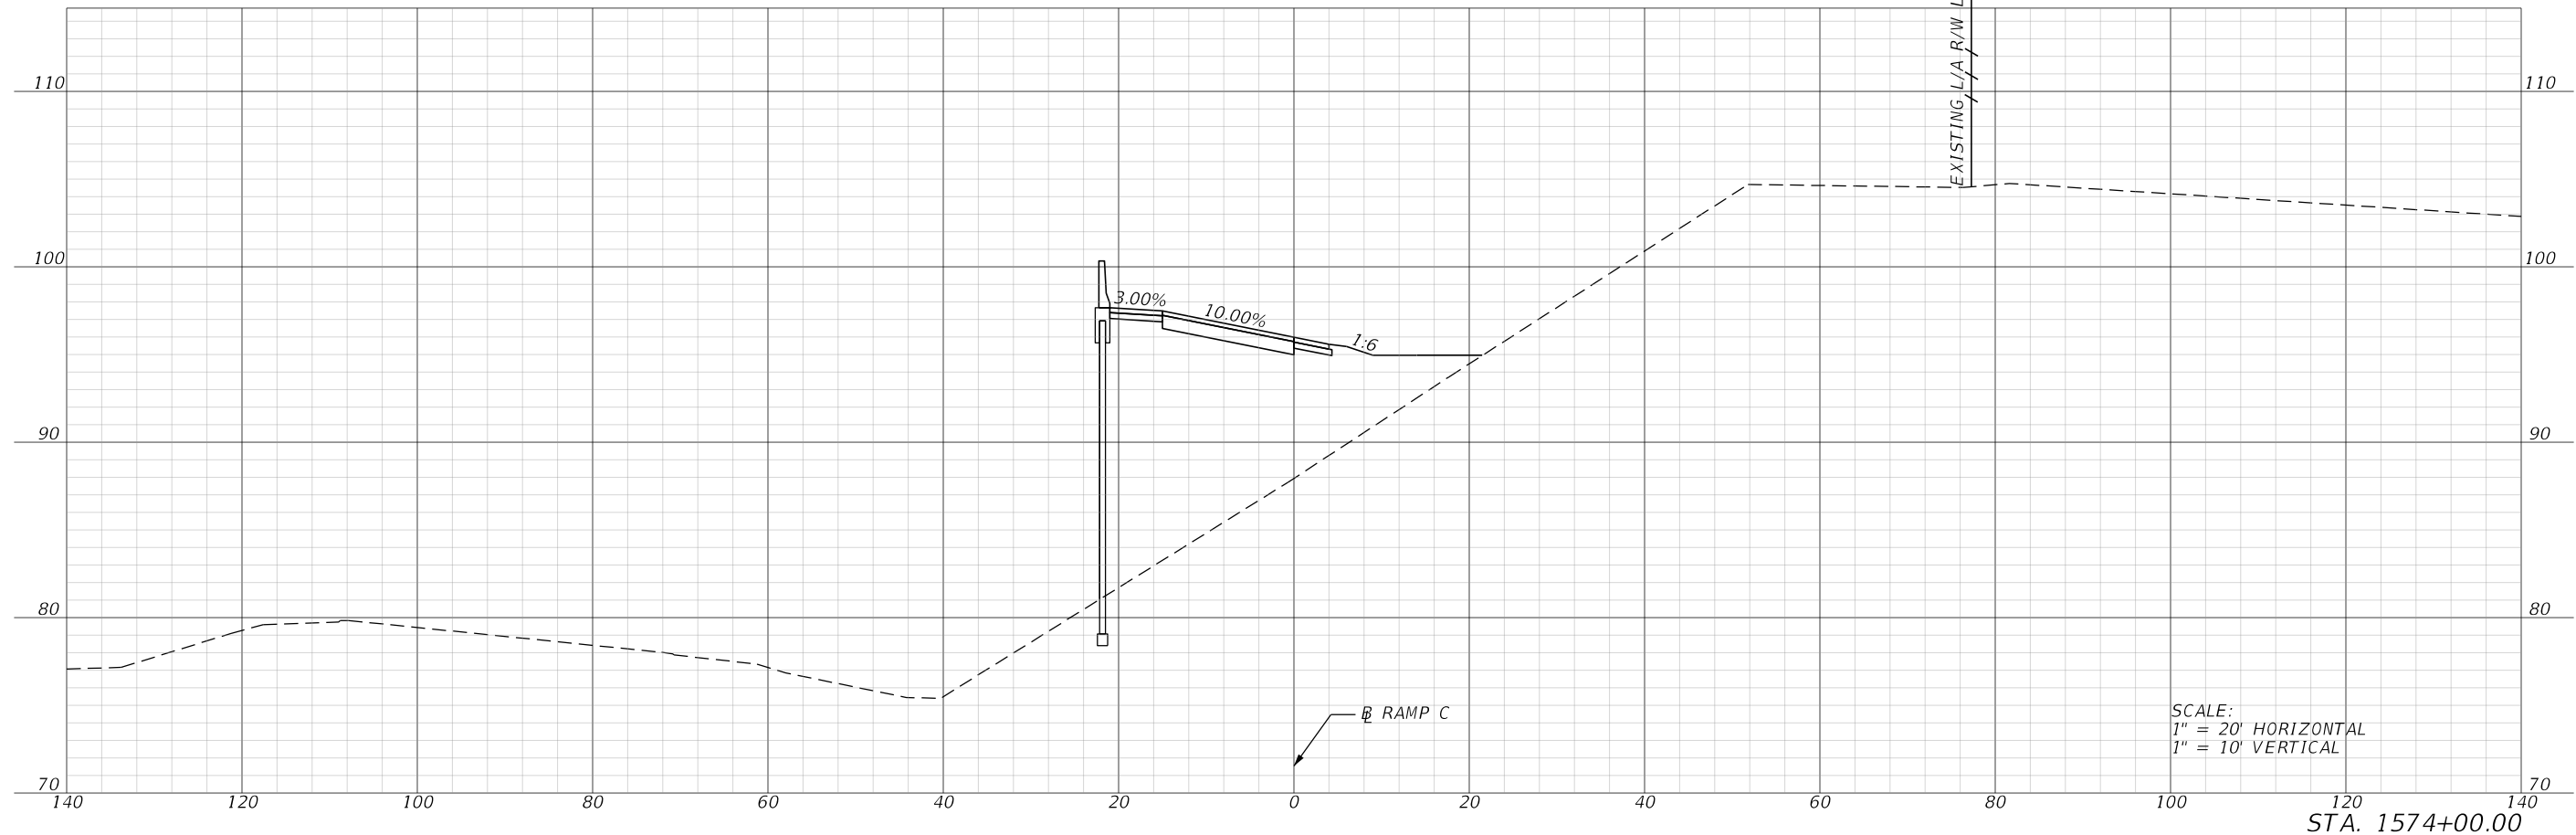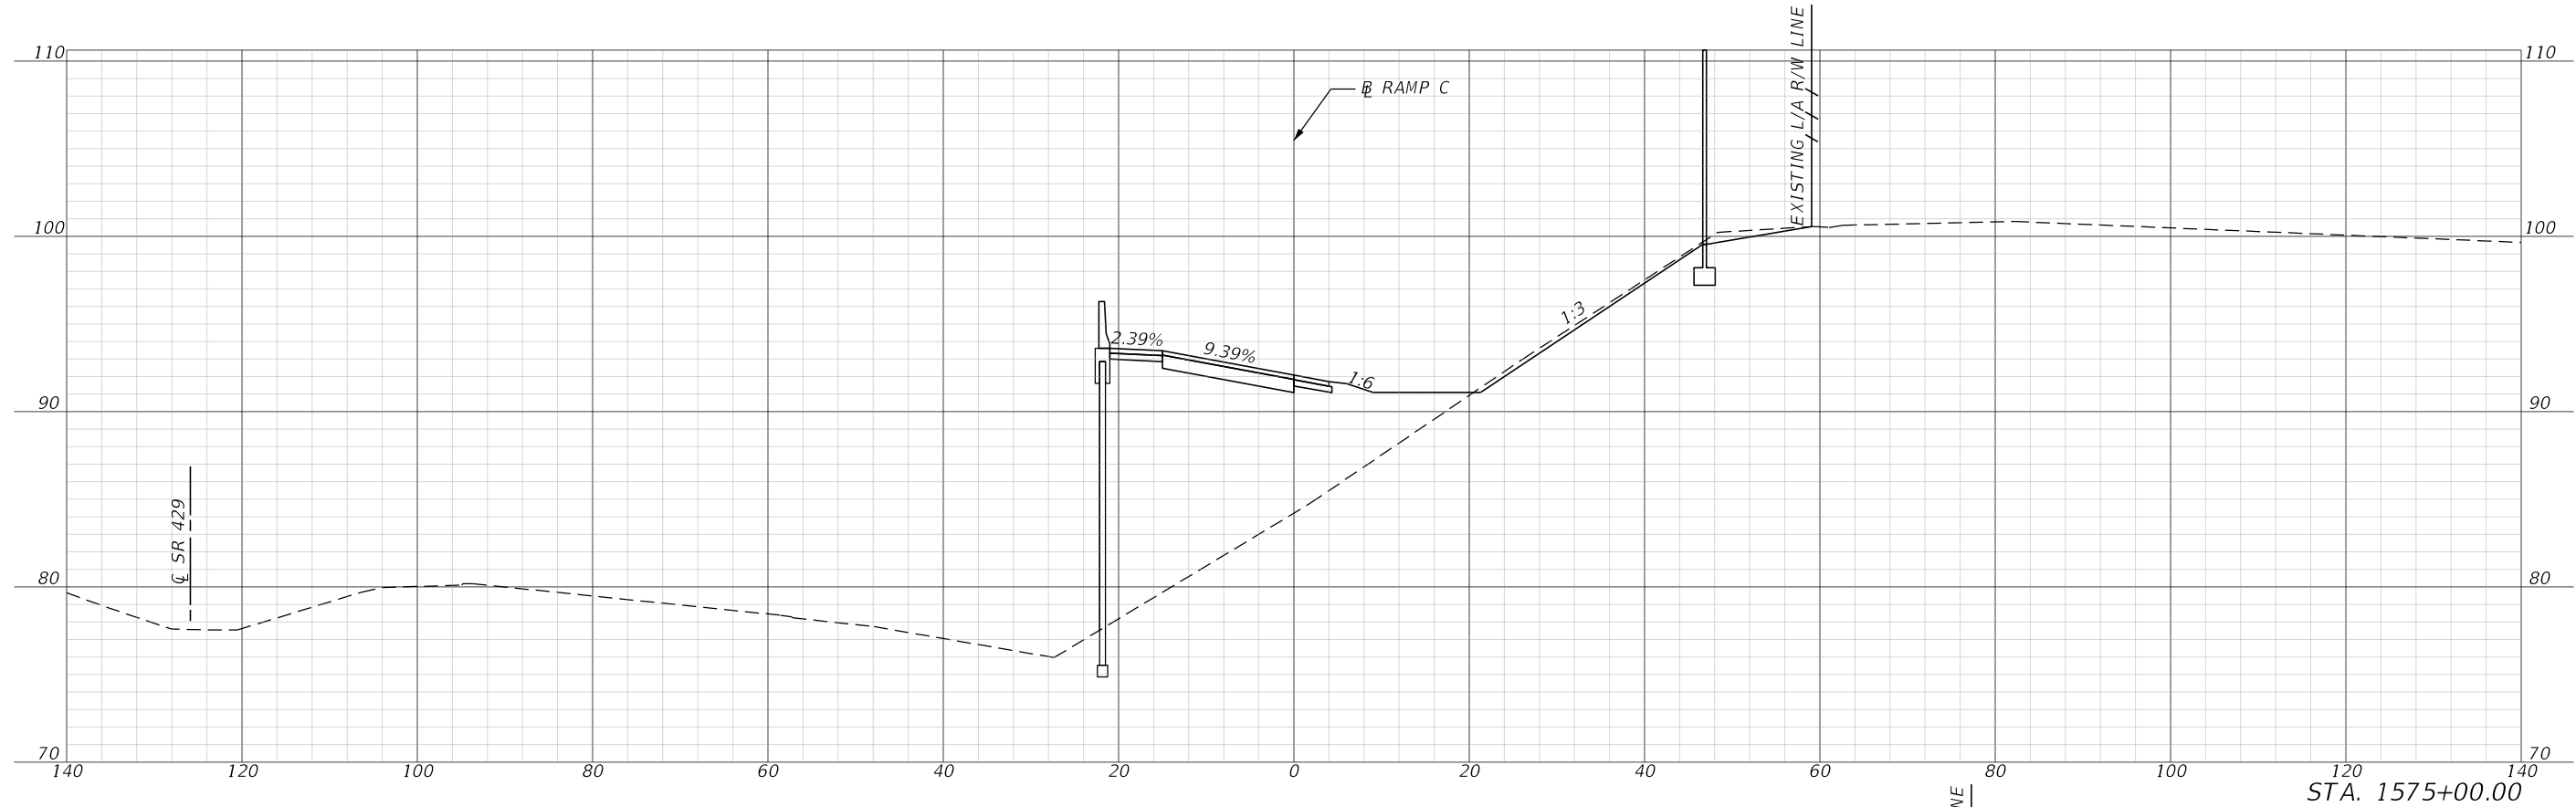

SCALE:
1" = 20' HORIZONTAL
1" = 10' VERTICAL




REVISIONS				BYRON D. SPRAGUE JR., P.E. P.E. LICENSE NUMBER 70949 THE BALMORAL GROUP 165 LINCOLN AVENUE WINTER PARK, FL 32789	SR 429 INTERCHANGE AT BINION ROAD		CENTRAL FLORIDA EXPRESSWAY AUTHORITY	CROSS SECTIONS RAMP C	SHEET NO.
DATE	DESCRIPTION	DATE	DESCRIPTION		ROAD NO.	PROJECT NO.			12
					SR 429	429-309			

U:\CFX 001844\Task01_429-309_Binion Rd IC\429-309\Roadway\RD\SRD02.dgn
12/7/2022 4:21:40 PM
SErCle

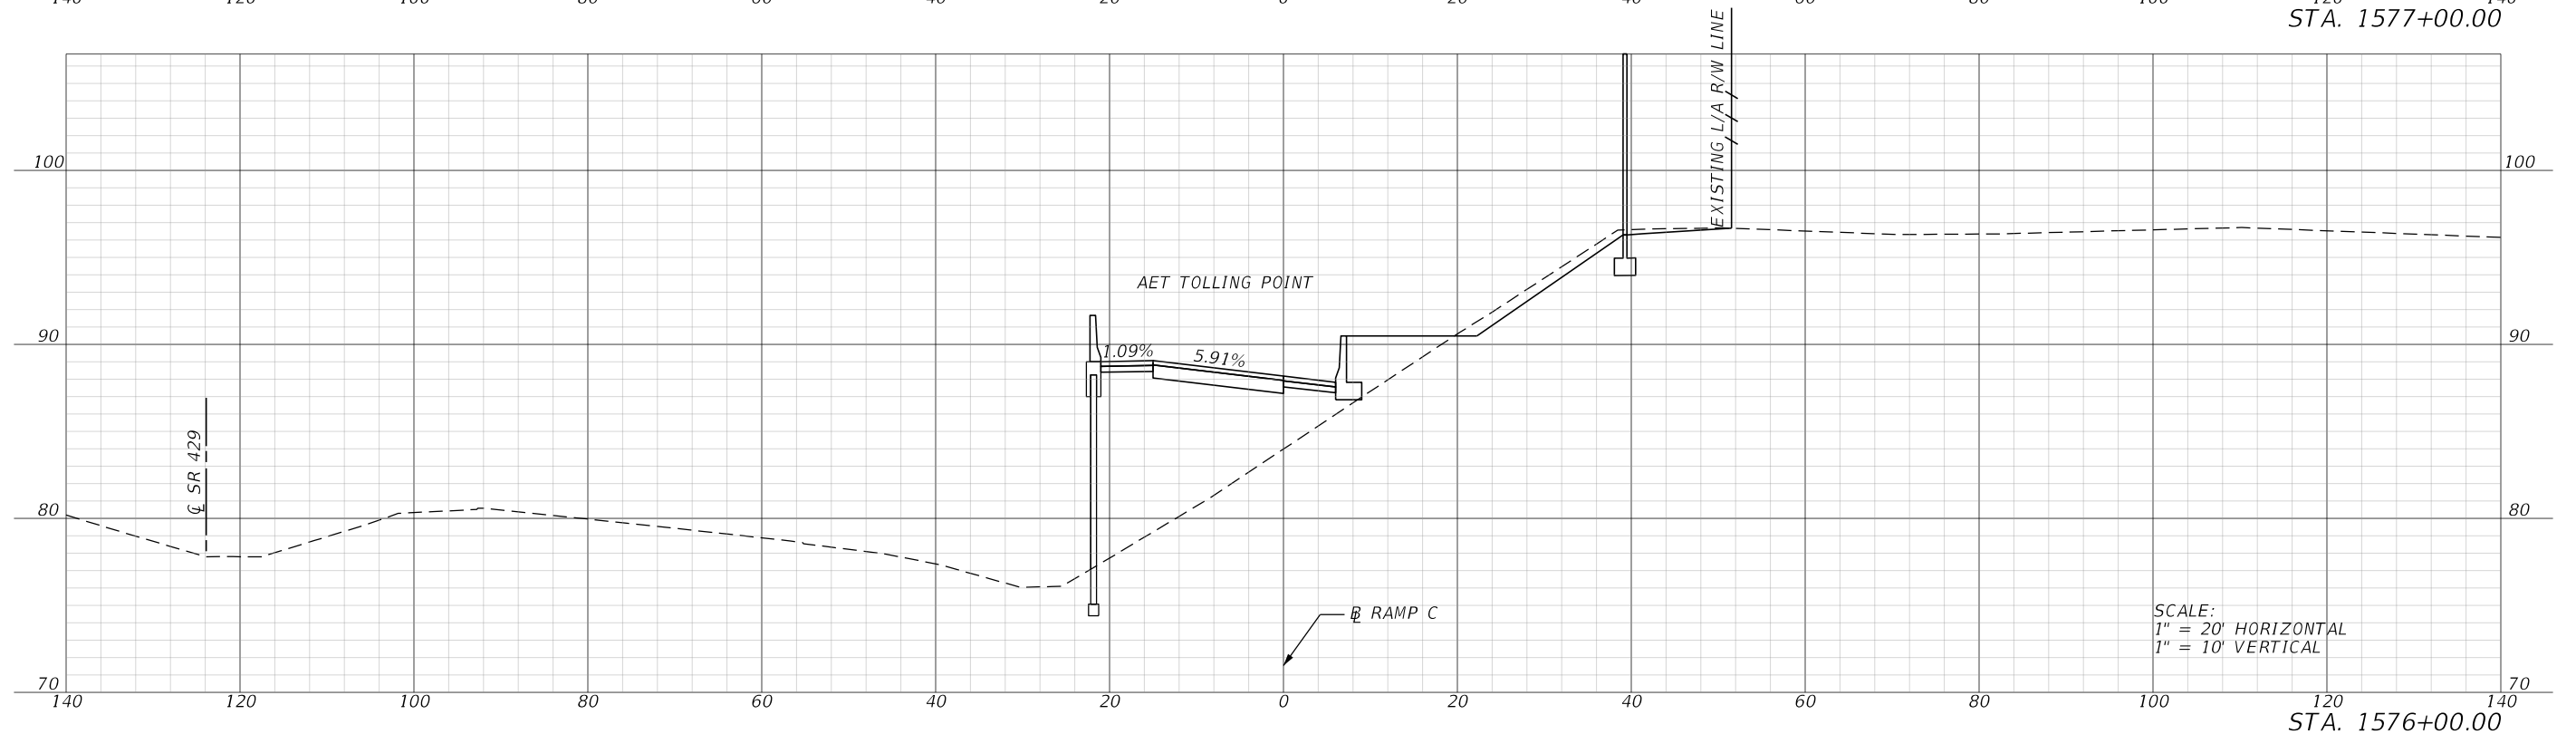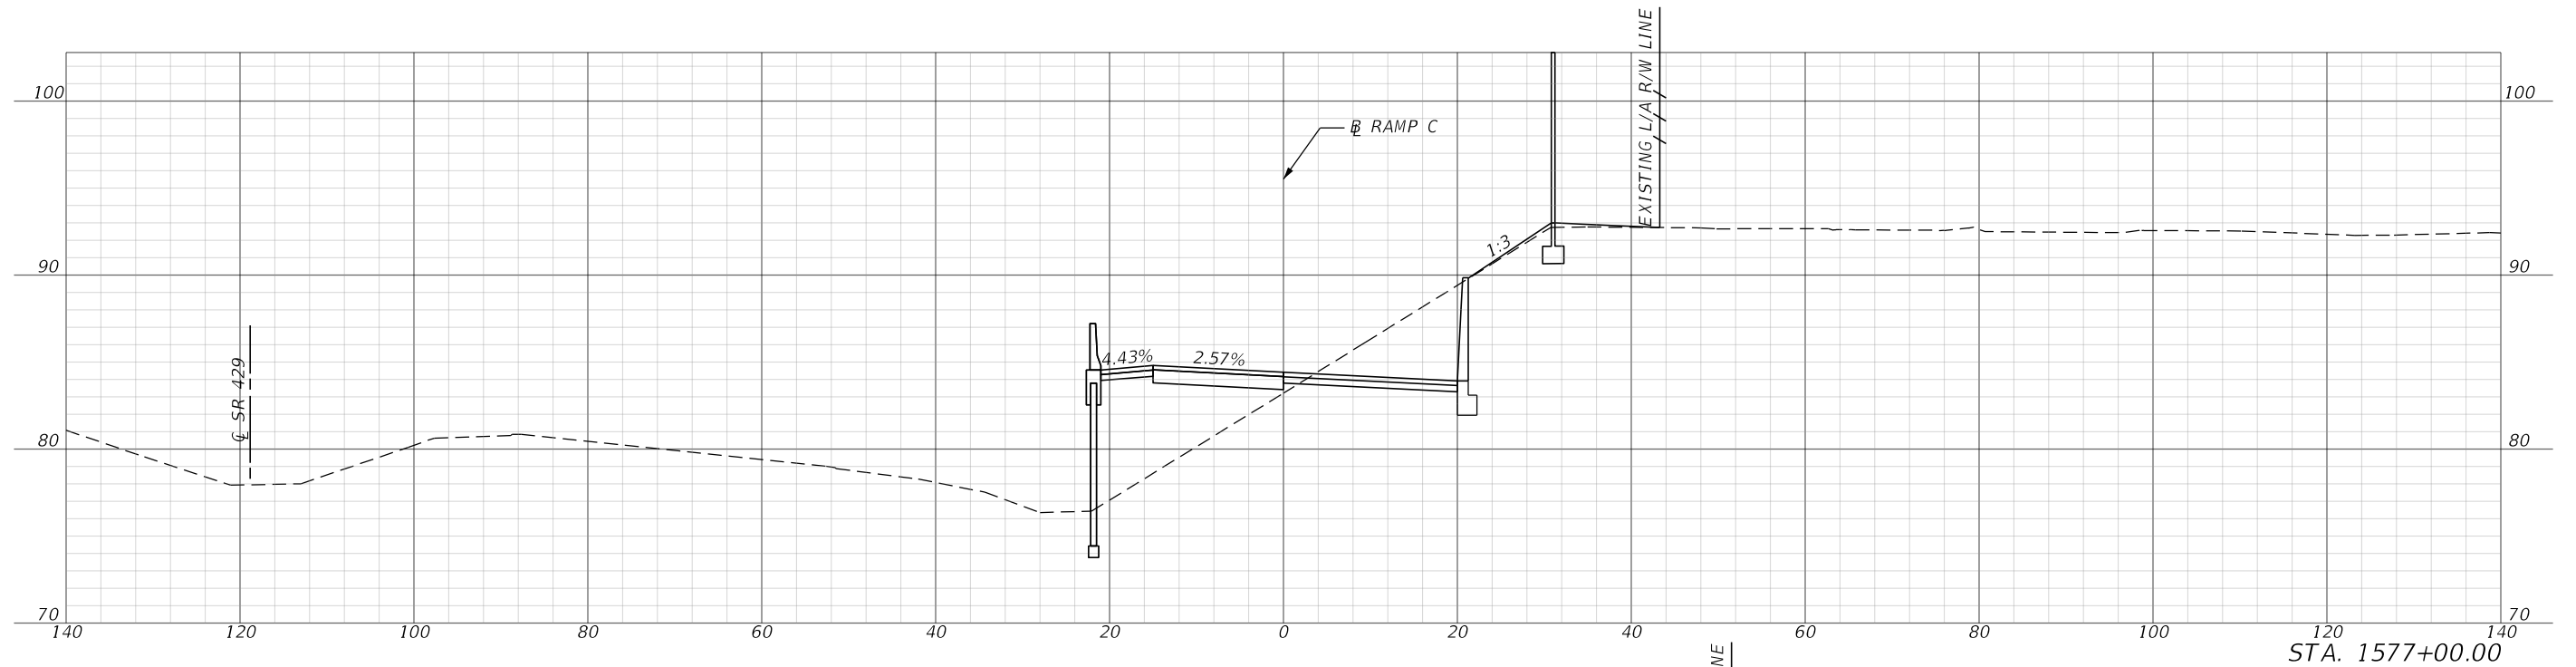



REVISIONS				BYRON D. SPRAGUE JR., P.E. P.E. LICENSE NUMBER 70949 THE BALMORAL GROUP 165 LINCOLN AVENUE WINTER PARK, FL 32789	SR 429 INTERCHANGE AT BINION ROAD		CENTRAL FLORIDA EXPRESSWAY AUTHORITY	CROSS SECTIONS RAMP C		SHEET NO.	
DATE	DESCRIPTION	DATE	DESCRIPTION		ROAD NO.	PROJECT NO.					
					SR 429	429-309				13	

U:\CFX 001844\Task01_429-309_Binion Rd IC\429-309\Roadway\RD\SRD02.dgn
4:21:42 PM
12/7/2022
SEricle

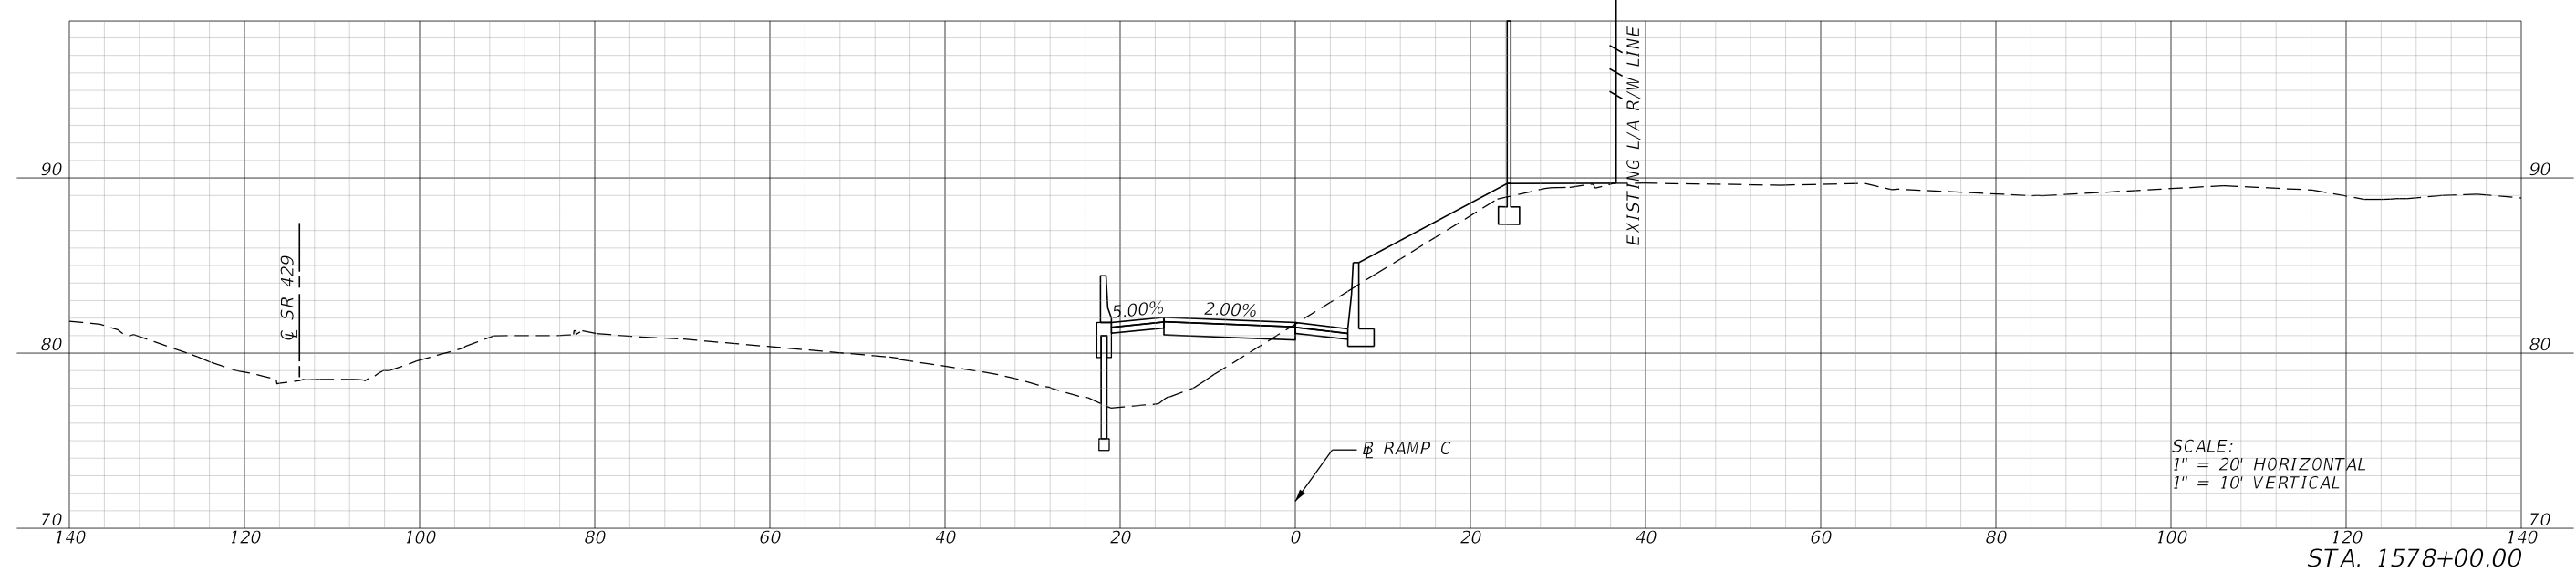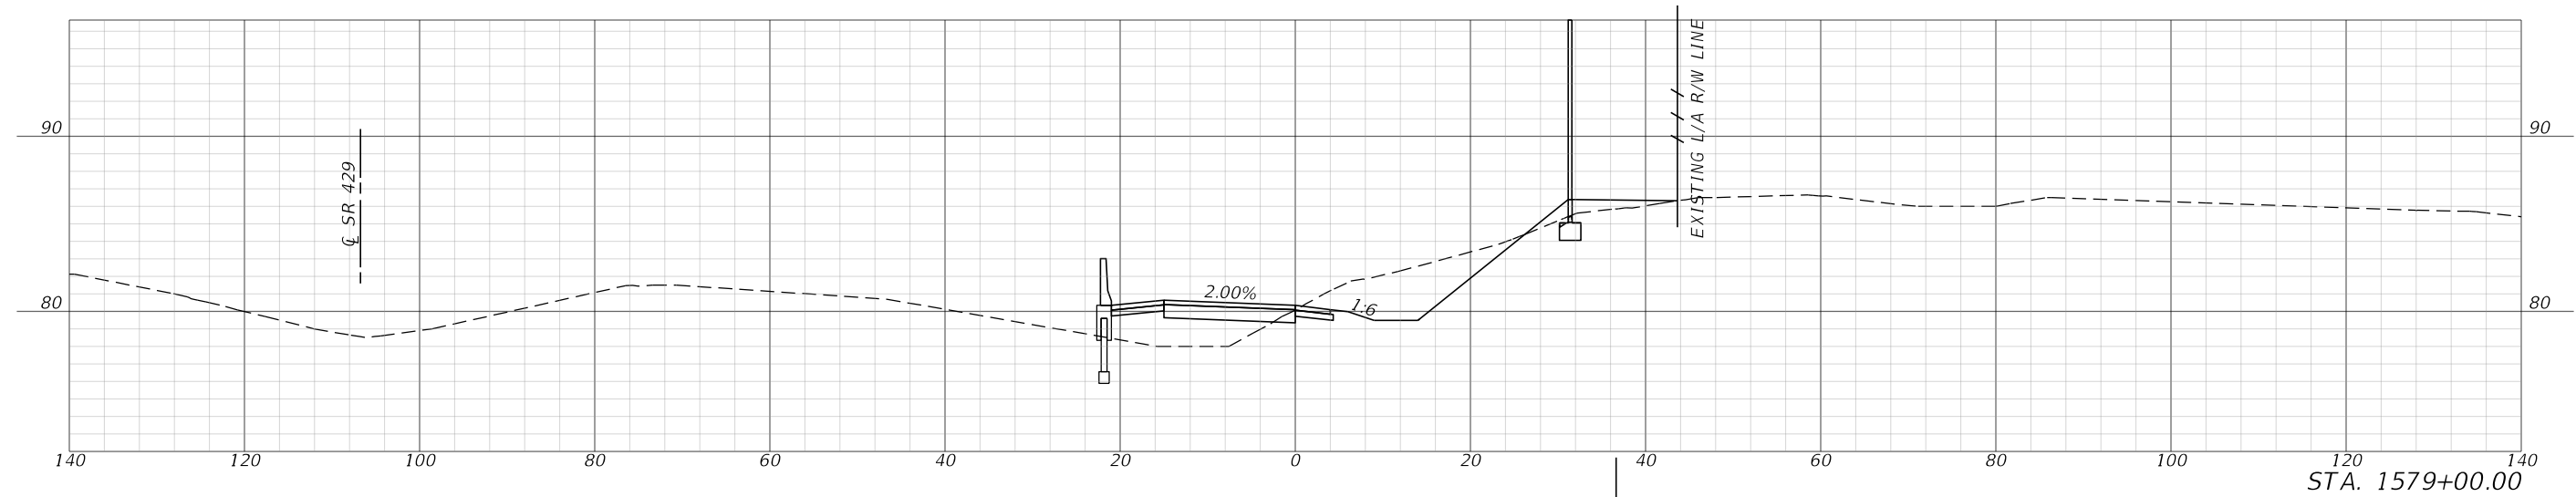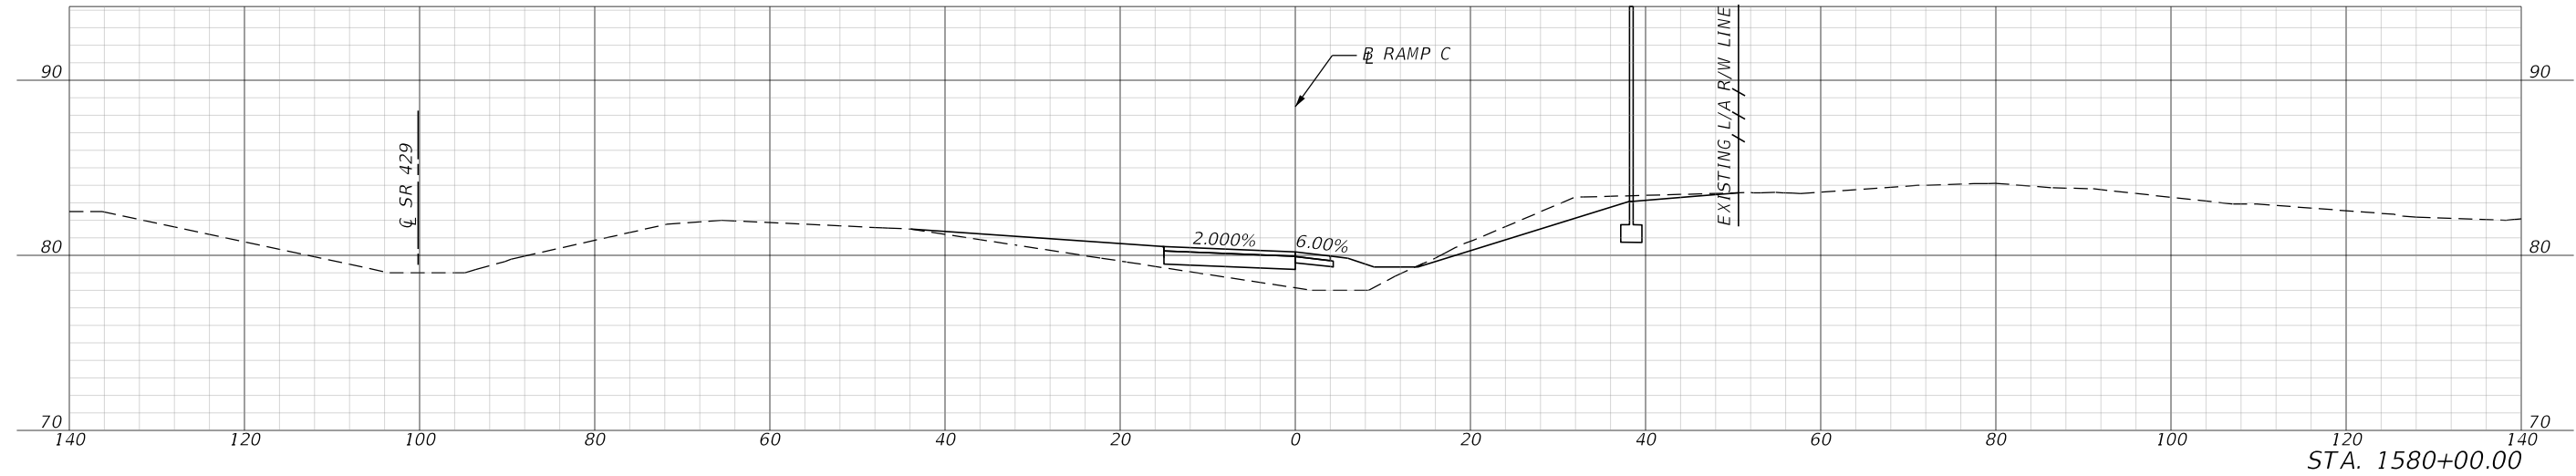


REVISIONS				BYRON D. SPRAGUE JR., P.E. P.E. LICENSE NUMBER 70949 THE BALMORAL GROUP 165 LINCOLN AVENUE WINTER PARK, FL 32789	SR 429 INTERCHANGE AT BINION ROAD		CENTRAL FLORIDA EXPRESSWAY AUTHORITY	CROSS SECTIONS RAMP C		SHEET NO.
DATE	DESCRIPTION	DATE	DESCRIPTION							
					ROAD NO. SR 429	PROJECT NO. 429-309				14

U:\CFX 001844\Task01_429-309_Binion Rd_IC\429-309\Roadway\RD\SRD01.dgn
4:21:45 PM
12/7/2022
SErgle

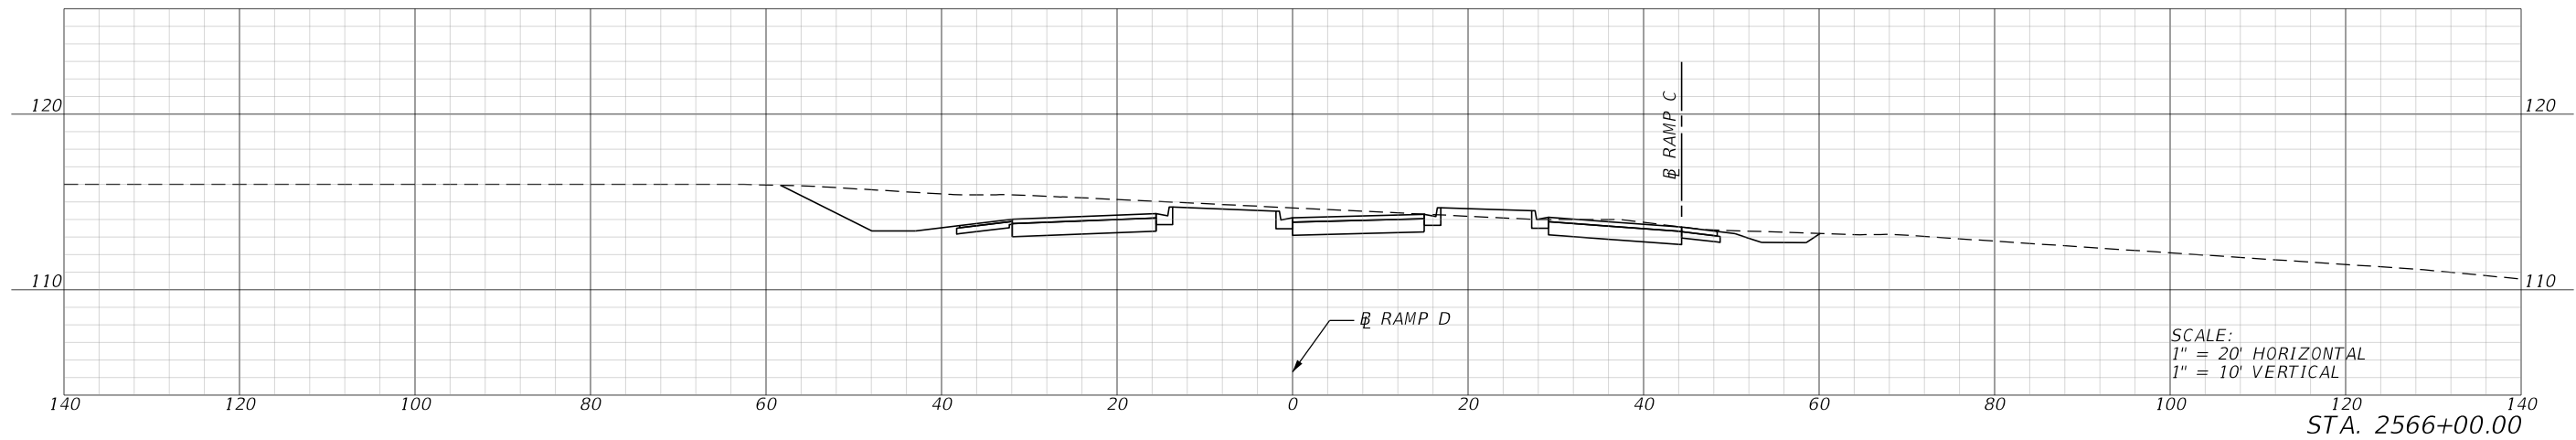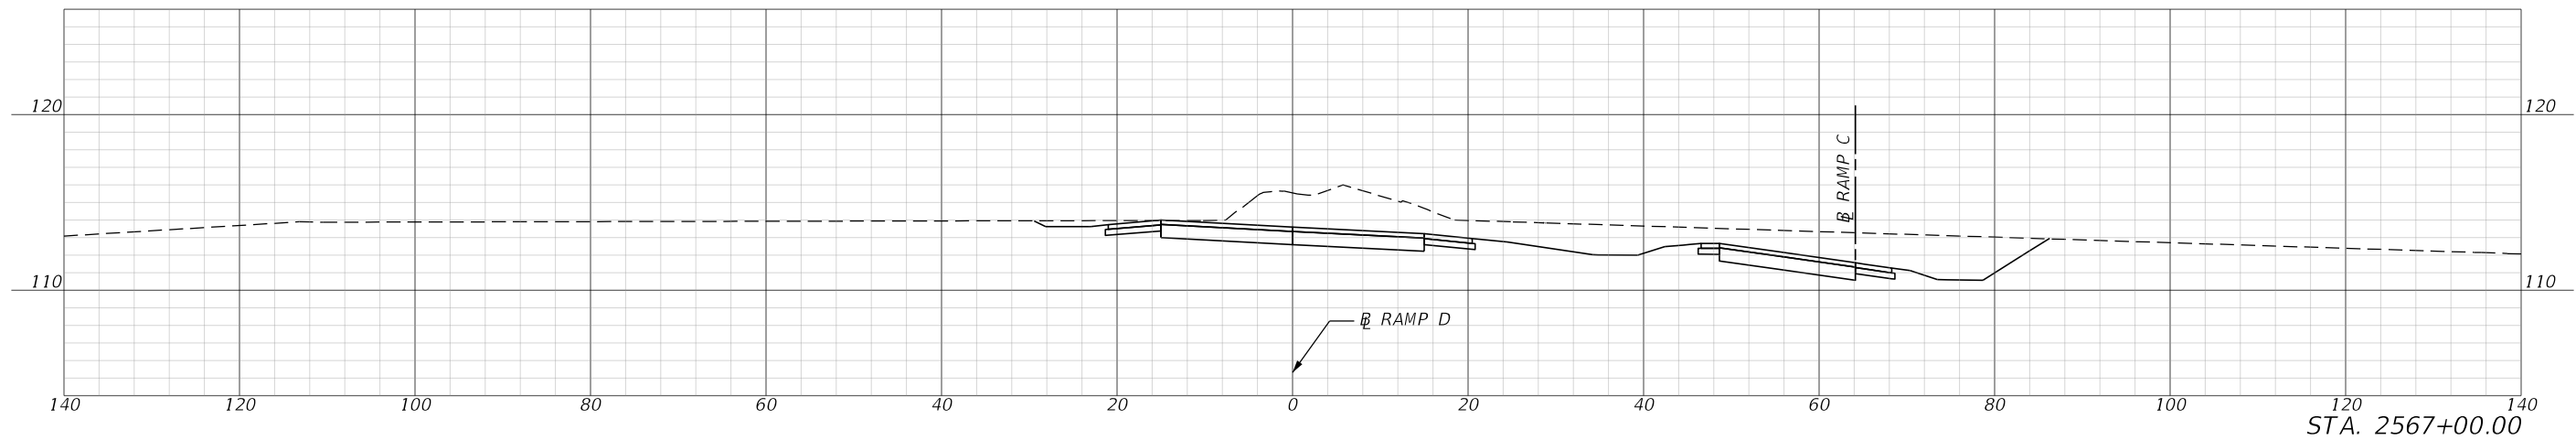

REVISIONS				BYRON D. SPRAGUE JR., P.E. P.E. LICENSE NUMBER 70949 THE BALMORAL GROUP 165 LINCOLN AVENUE WINTER PARK, FL 32789	SR 429 INTERCHANGE AT BINION ROAD		CENTRAL FLORIDA EXPRESSWAY AUTHORITY	<i>CROSS SECTIONS</i> <i>RAMP D</i>		SHEET NO.
DATE	DESCRIPTION	DATE	DESCRIPTION							
					ROAD NO. SR 429	PROJECT NO. 429-309				15


U:\CFX 001844\Task01_429-309_Binion Rd_IC\429-309\Roadway\RD\SRD001.dgn
12/7/2022 4:21:45 PM
SEcfile

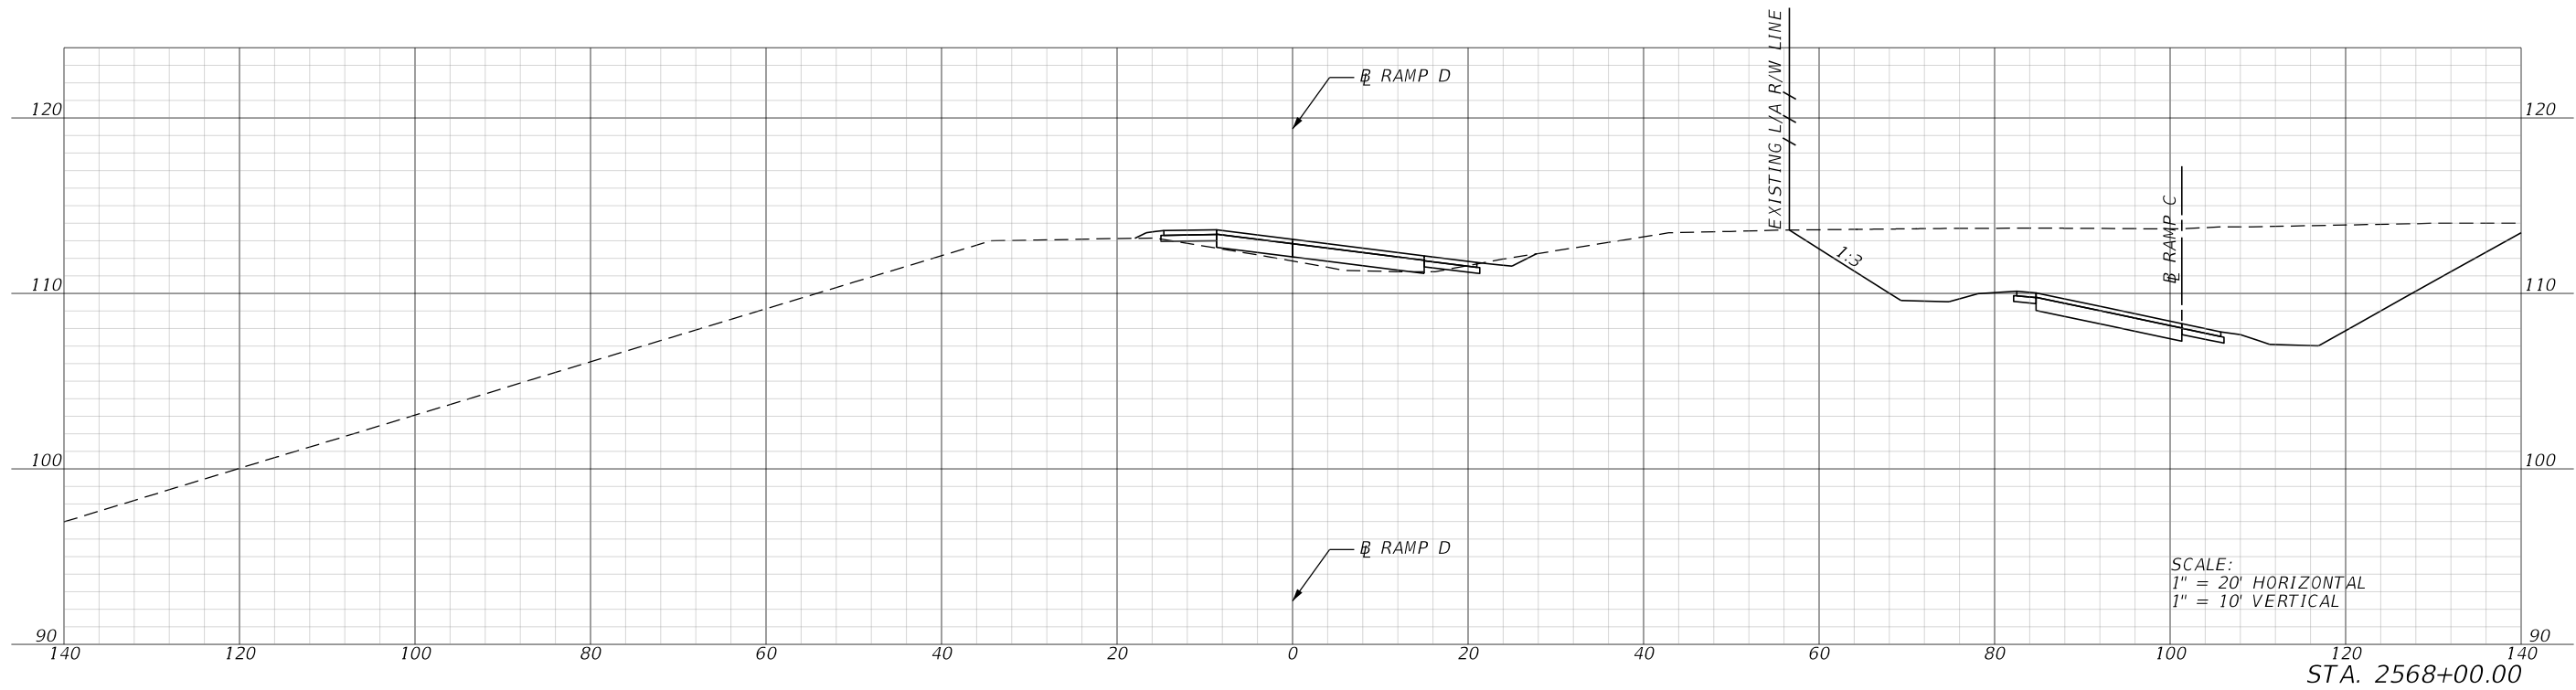

REVISIONS				BYRON D. SPRAGUE JR., P.E. P.E. LICENSE NUMBER 70949 THE BALMORAL GROUP 165 LINCOLN AVENUE WINTER PARK, FL 32789	SR 429 INTERCHANGE AT BINION ROAD		CENTRAL FLORIDA EXPRESSWAY AUTHORITY	CROSS SECTIONS RAMP D	SHEET NO.
DATE	DESCRIPTION	DATE	DESCRIPTION		ROAD NO.	PROJECT NO.			16
					SR 429	429-309			


12/7/2022 4:21:46 PM U:\CFX 001844\Task01_429-309_Binion Rd_IC\429-309\Roadway\RD\SR001.dgn

SEcfile

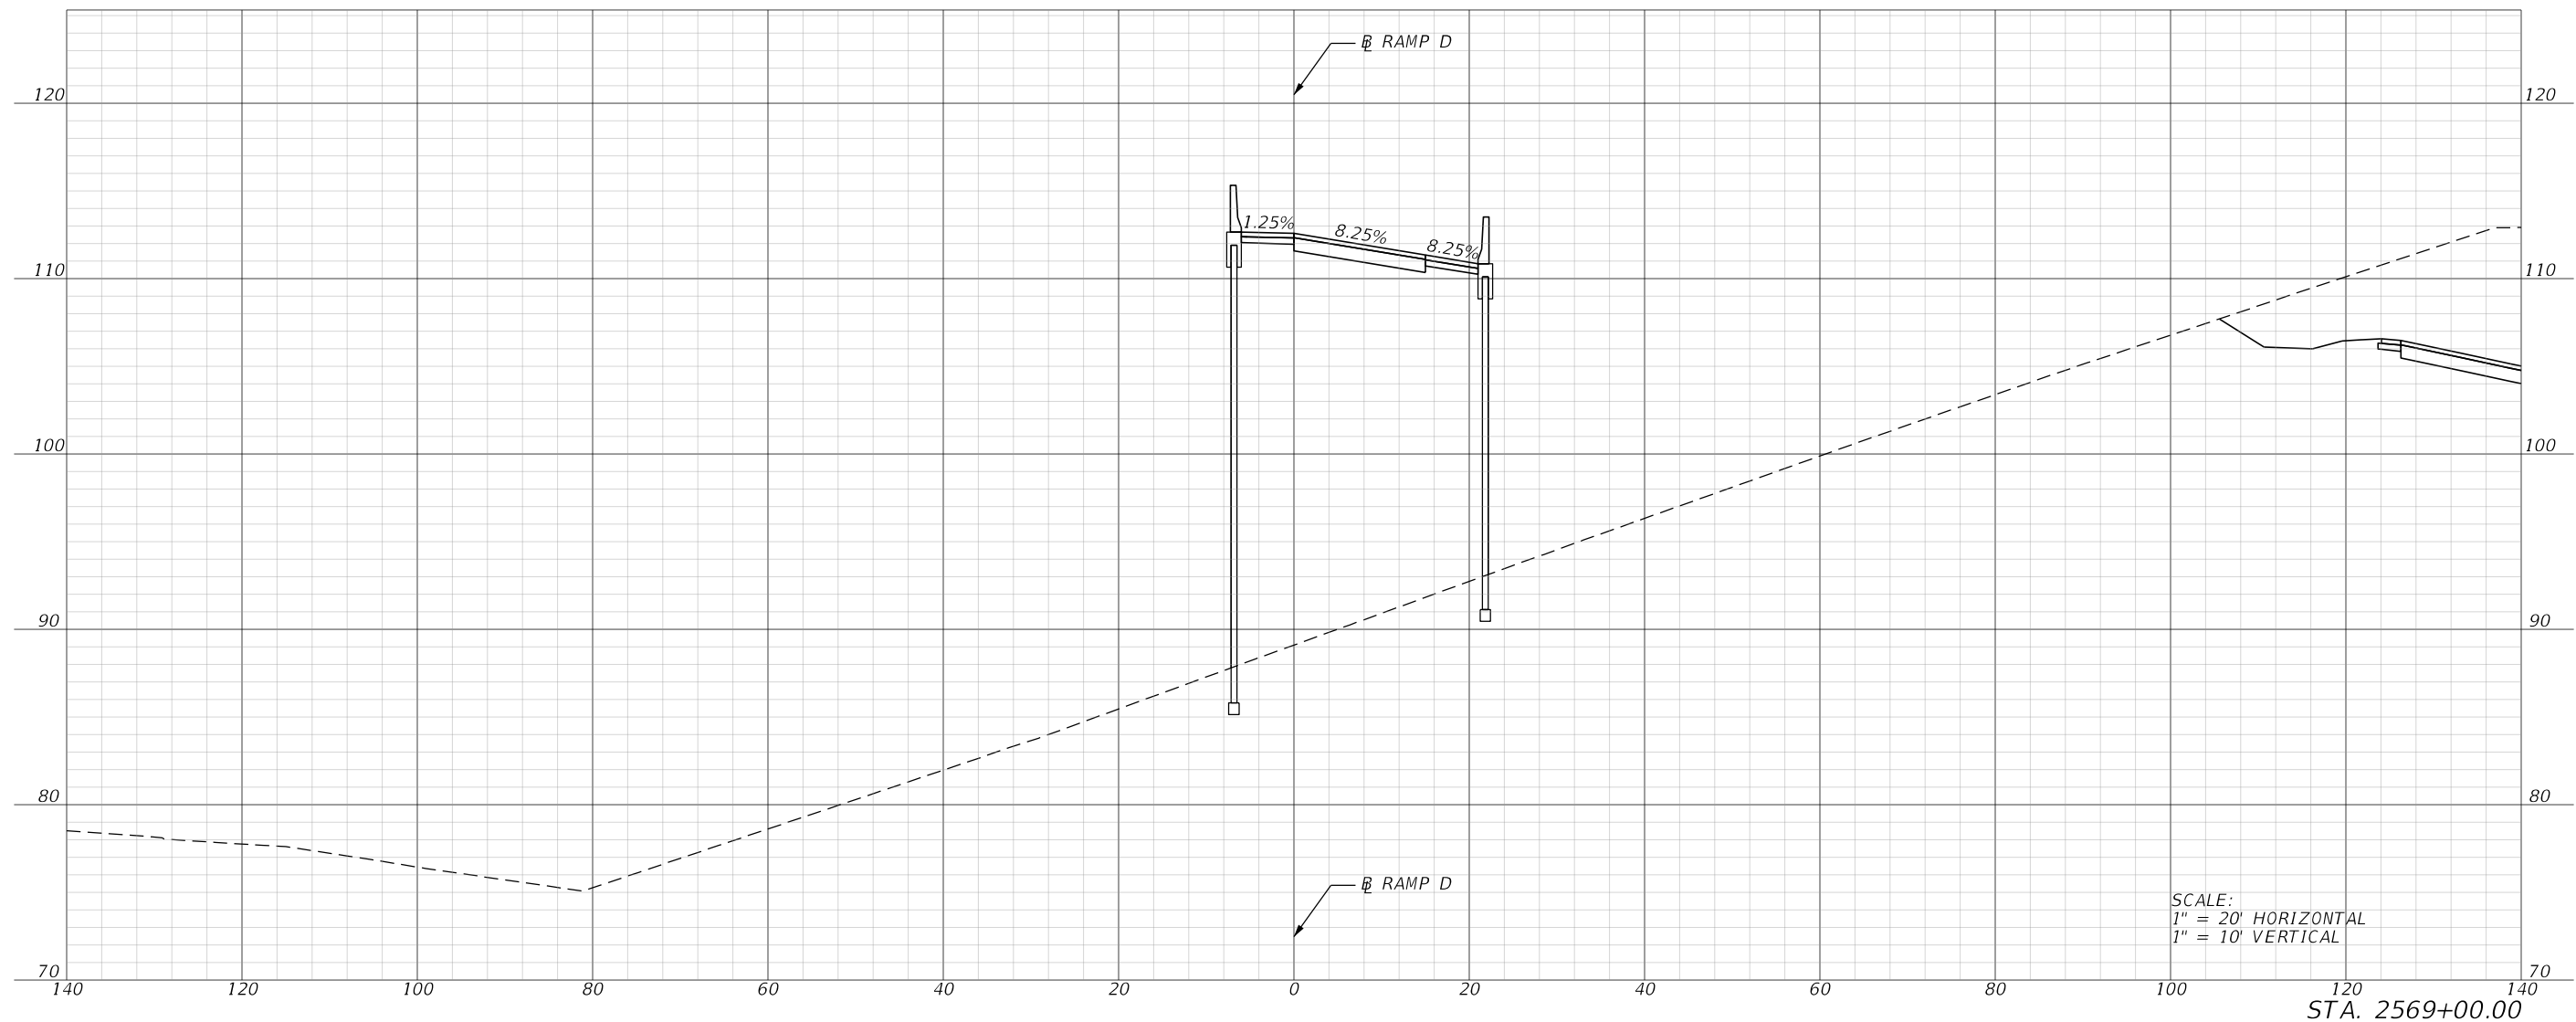

REVISIONS				BYRON D. SPRAGUE JR., P.E. P.E. LICENSE NUMBER 70949 THE BALMORAL GROUP 165 LINCOLN AVENUE WINTER PARK, FL 32789	SR 429 INTERCHANGE AT BINION ROAD		CENTRAL FLORIDA EXPRESSWAY AUTHORITY	CROSS SECTIONS RAMP D		SHEET NO.
DATE	DESCRIPTION	DATE	DESCRIPTION							
					ROAD NO. SR 429	PROJECT NO. 429-309				17


U:\CFX 001844\Task01_429-309_Binion Rd_IC\429-309\Roadway\RD\SRD01.dgn
12/7/2022 4:21:47 PM
SEcrlc

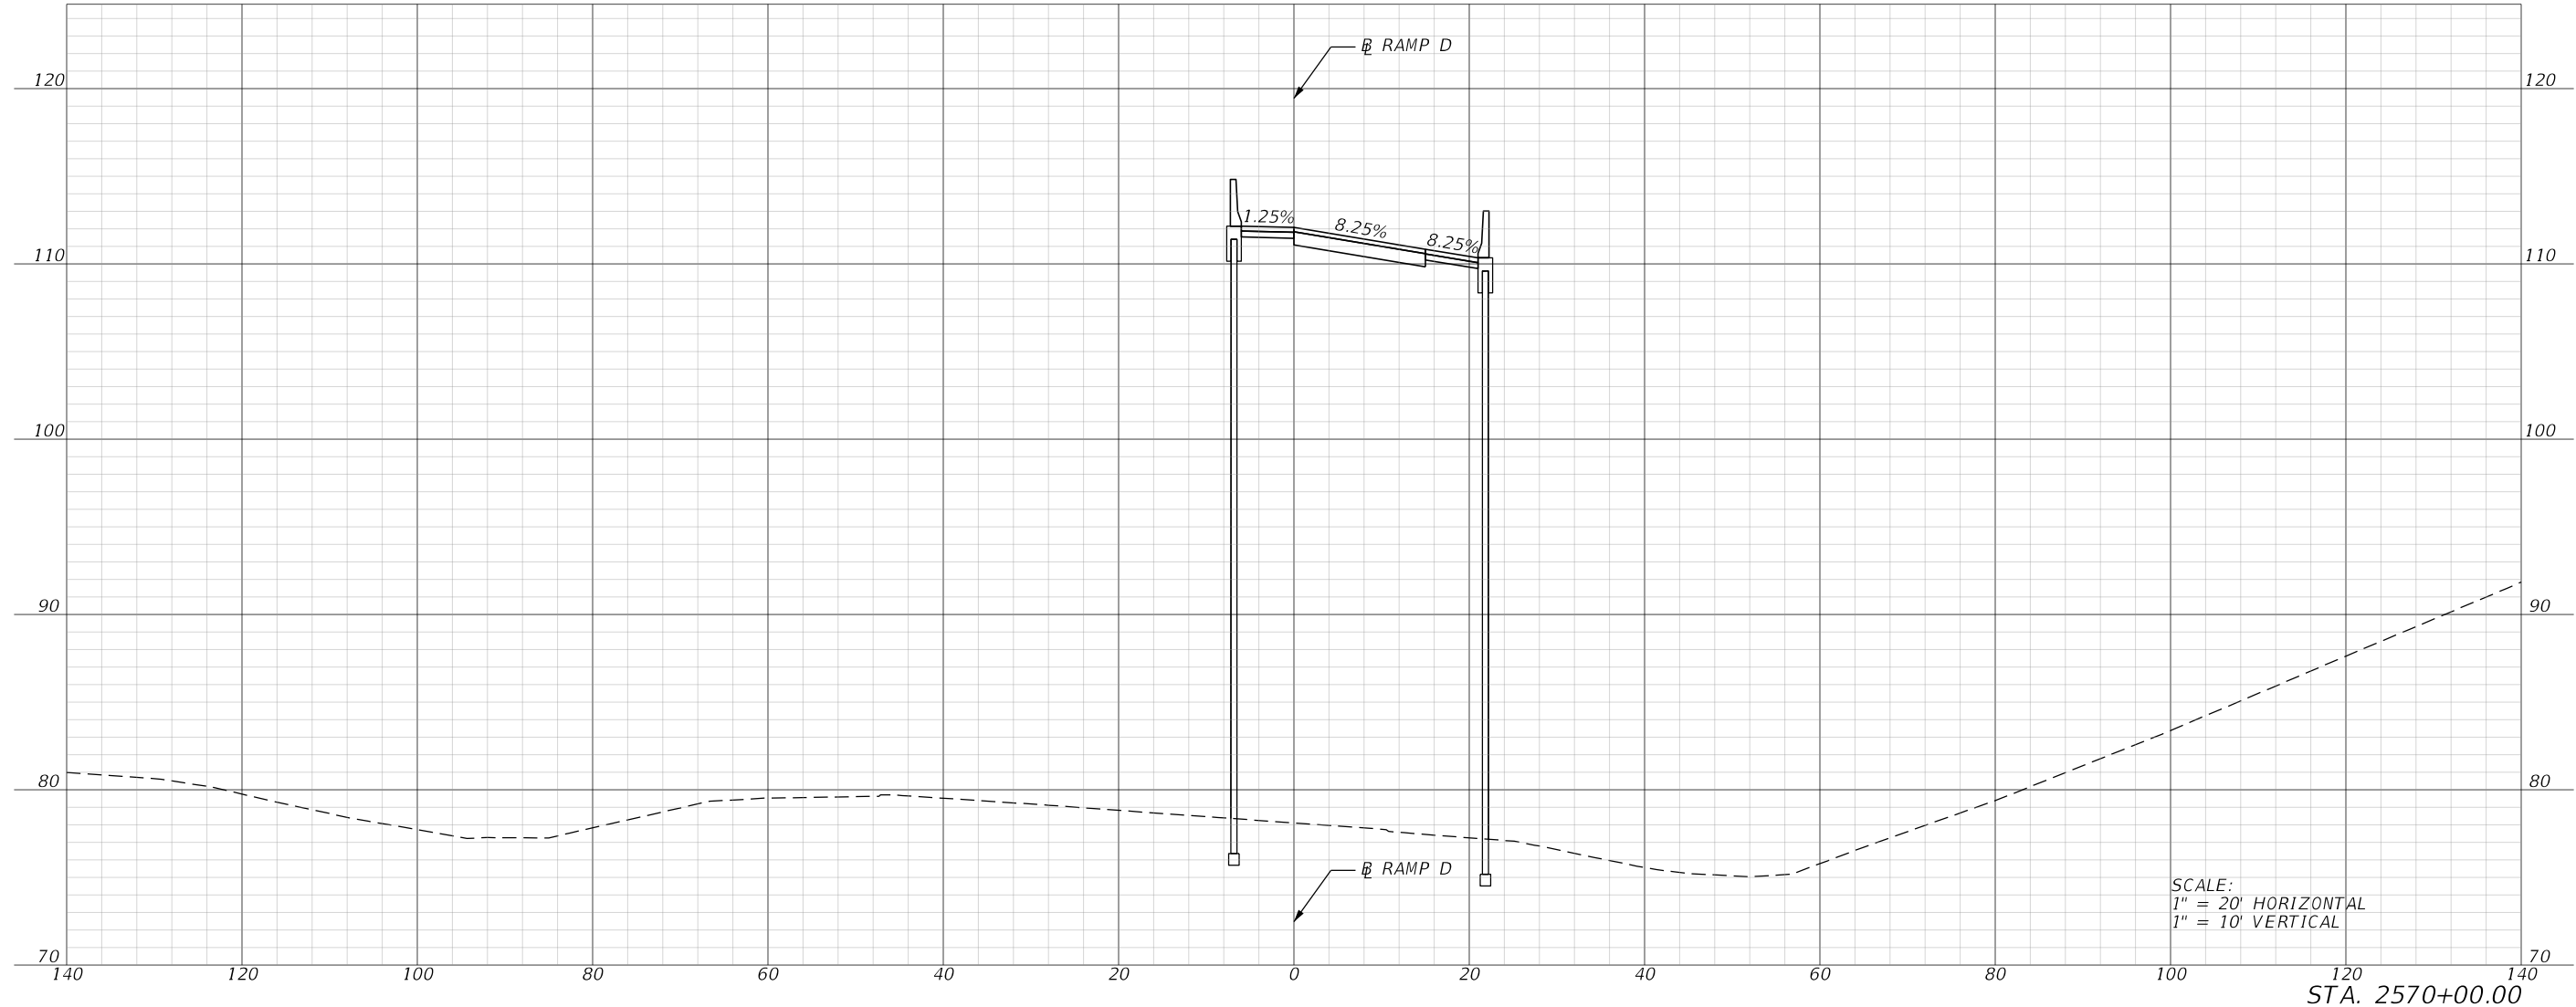

REVISIONS				BYRON D. SPRAGUE JR., P.E. P.E. LICENSE NUMBER 70949 THE BALMORAL GROUP 165 LINCOLN AVENUE WINTER PARK, FL 32789	SR 429 INTERCHANGE AT BINION ROAD		CENTRAL FLORIDA EXPRESSWAY AUTHORITY	CROSS SECTIONS RAMP D	SHEET NO.
DATE	DESCRIPTION	DATE	DESCRIPTION		ROAD NO.	PROJECT NO.			18
					SR 429	429-309			


12/7/2022 4:21:48 PM U:\CFX 001844\Task01_429-309_Binion Rd_IC\429-309\Roadway\RD\SRD01.dgn

SEcrlc

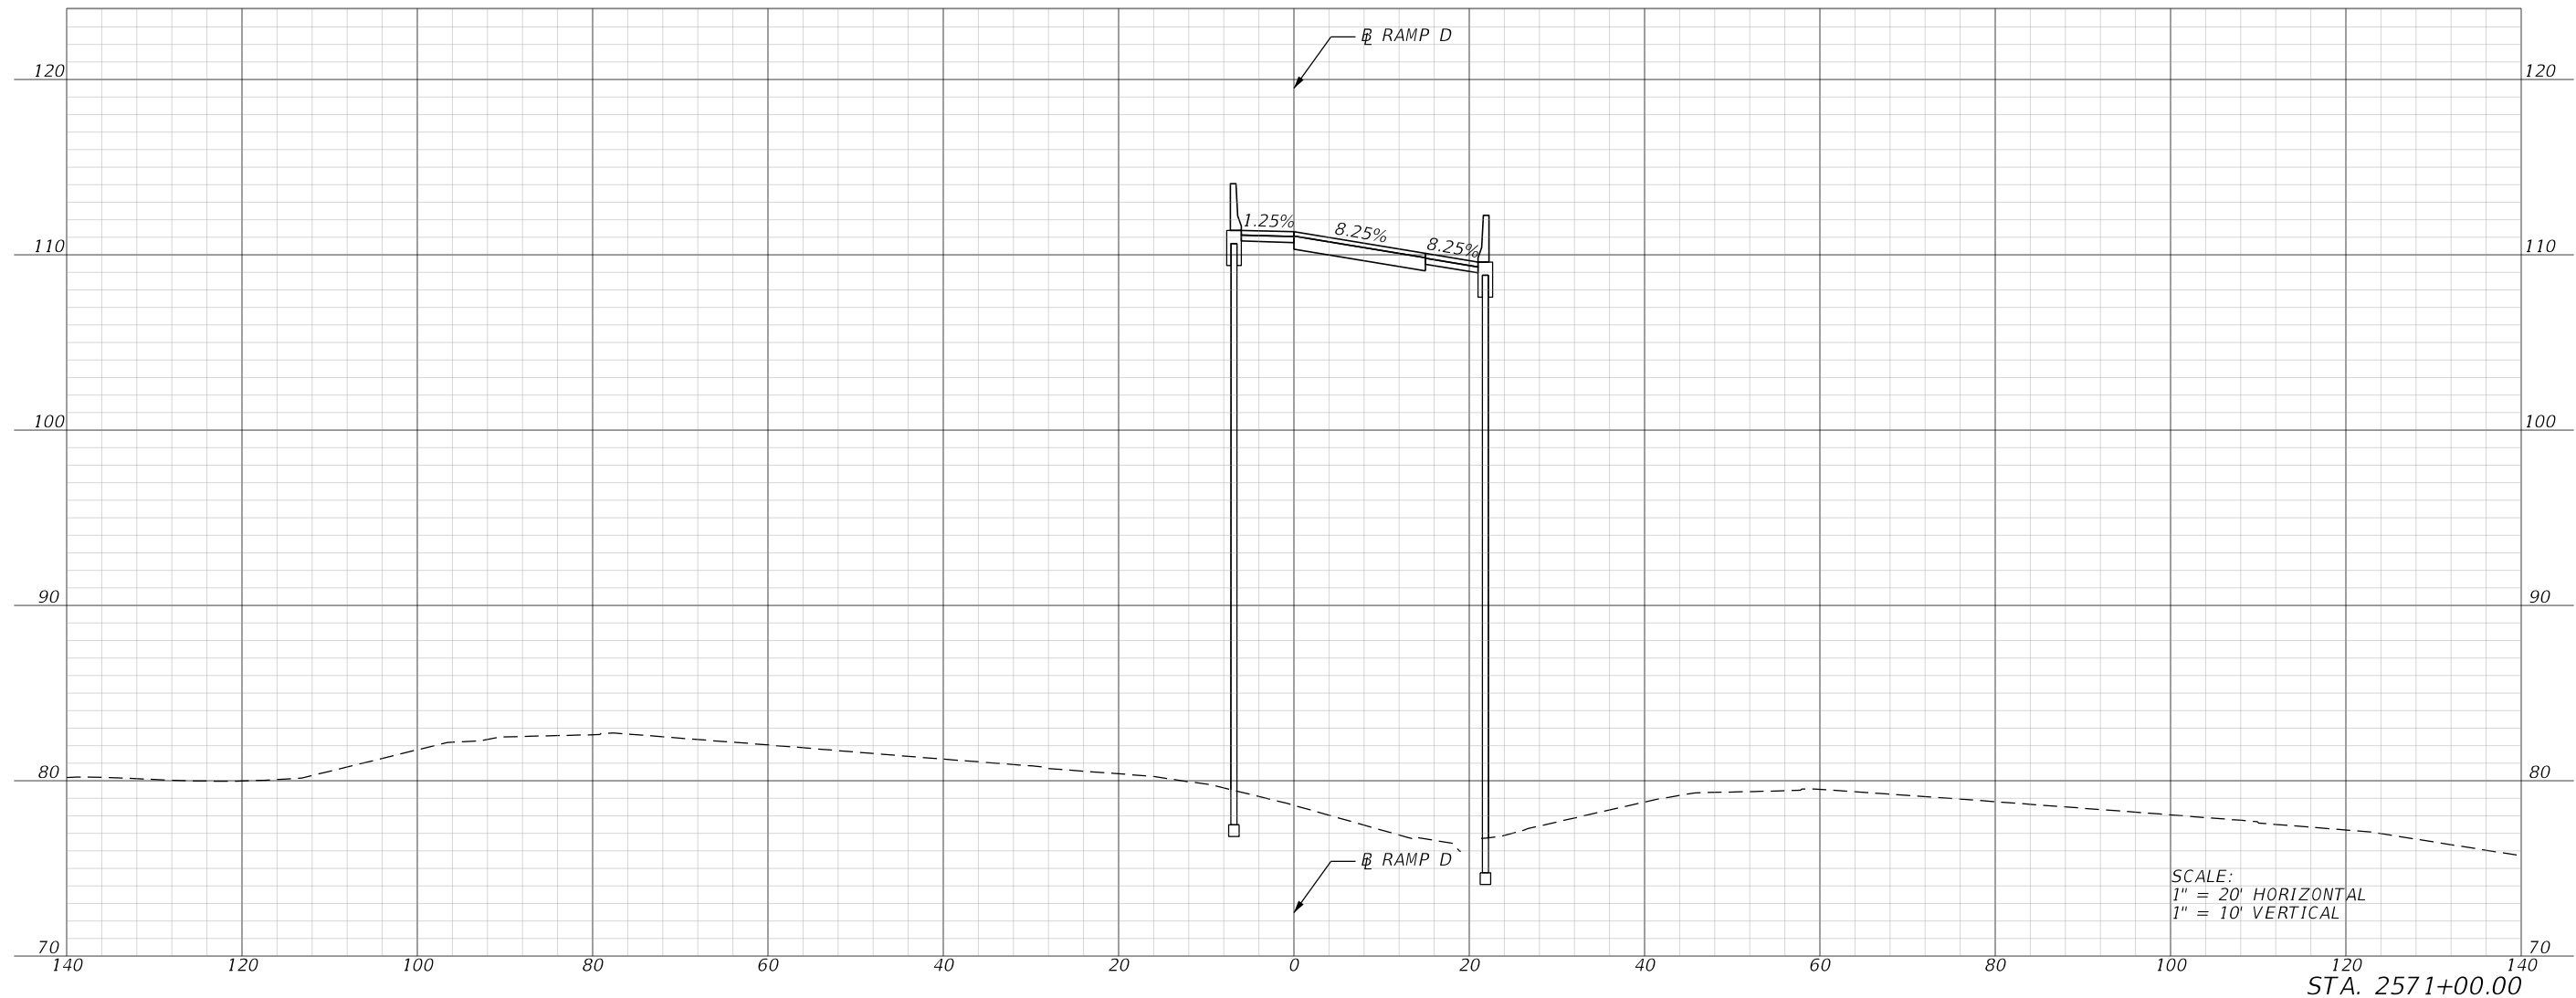


REVISIONS				BYRON D. SPRAGUE JR., P.E. P.E. LICENSE NUMBER 70949 THE BALMORAL GROUP 165 LINCOLN AVENUE WINTER PARK, FL 32789	SR 429 INTERCHANGE AT BINION ROAD		CENTRAL FLORIDA EXPRESSWAY AUTHORITY	CROSS SECTIONS RAMP D	SHEET NO.
DATE	DESCRIPTION	DATE	DESCRIPTION		ROAD NO.	PROJECT NO.			19
					SR 429	429-309			

U:\CFX 001844\Task01_429-309_Binion Rd_IC\429-309\Roadway\RD\SRD001.dgn
4:21:48 PM
12/7/2022
SEcrlc

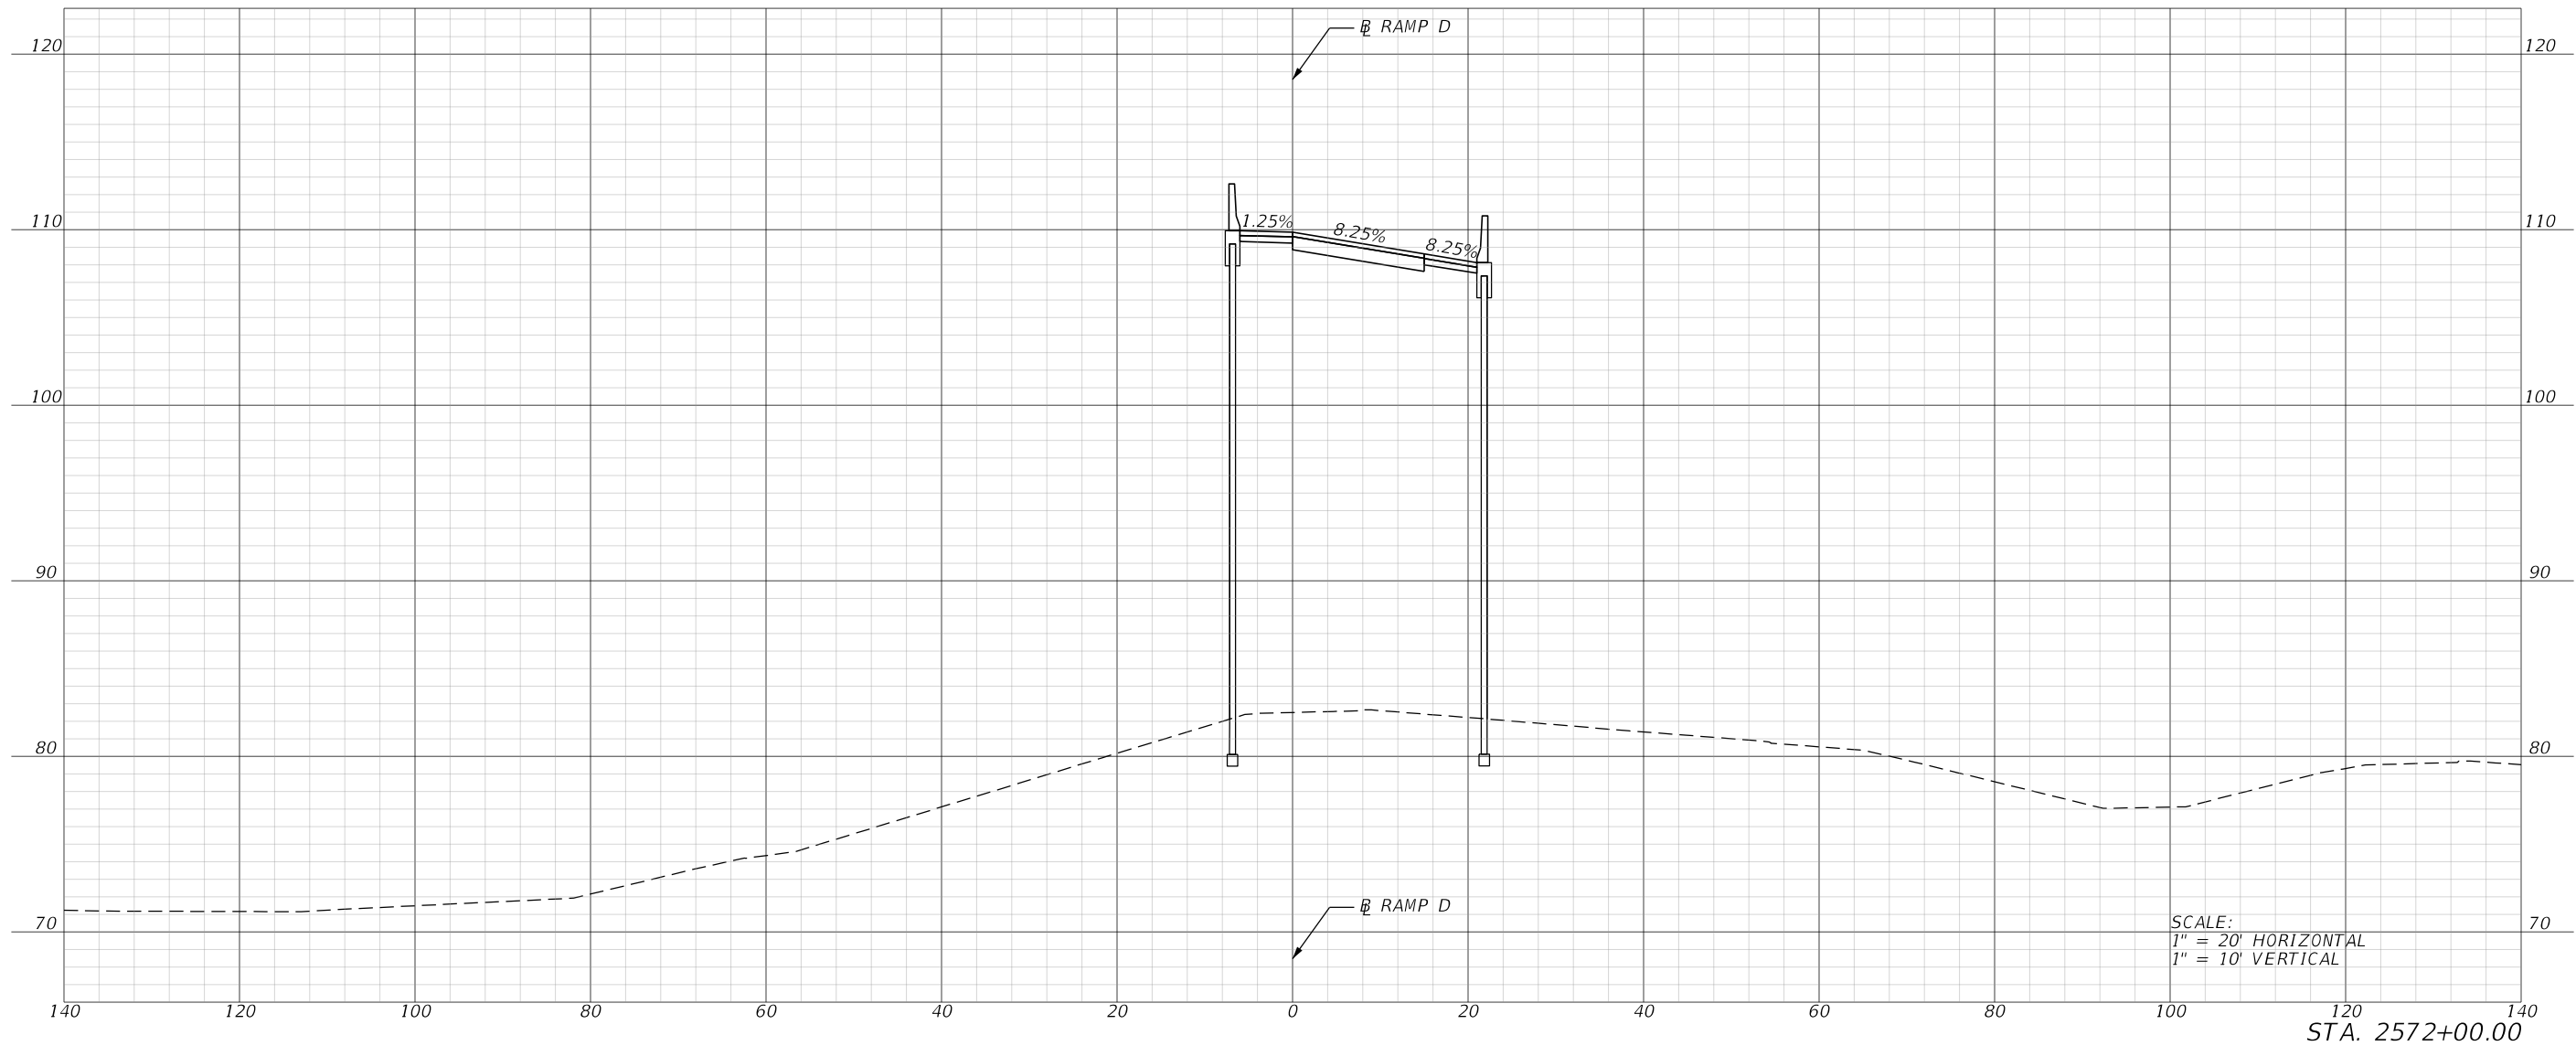

REVISIONS				BYRON D. SPRAGUE JR., P.E. P.E. LICENSE NUMBER 70949 THE BALMORAL GROUP 165 LINCOLN AVENUE WINTER PARK, FL 32789	SR 429 INTERCHANGE AT BINION ROAD		CENTRAL FLORIDA EXPRESSWAY AUTHORITY	CROSS SECTIONS RAMP D		SHEET NO.
DATE	DESCRIPTION	DATE	DESCRIPTION							
					ROAD NO. SR 429	PROJECT NO. 429-309				20

U:\CFX 001844\Task01_429-309_Binion Rd_IC\429-309\Roadway\RD\SRD01.dgn
4:21:49 PM
12/7/2022
SEcfile

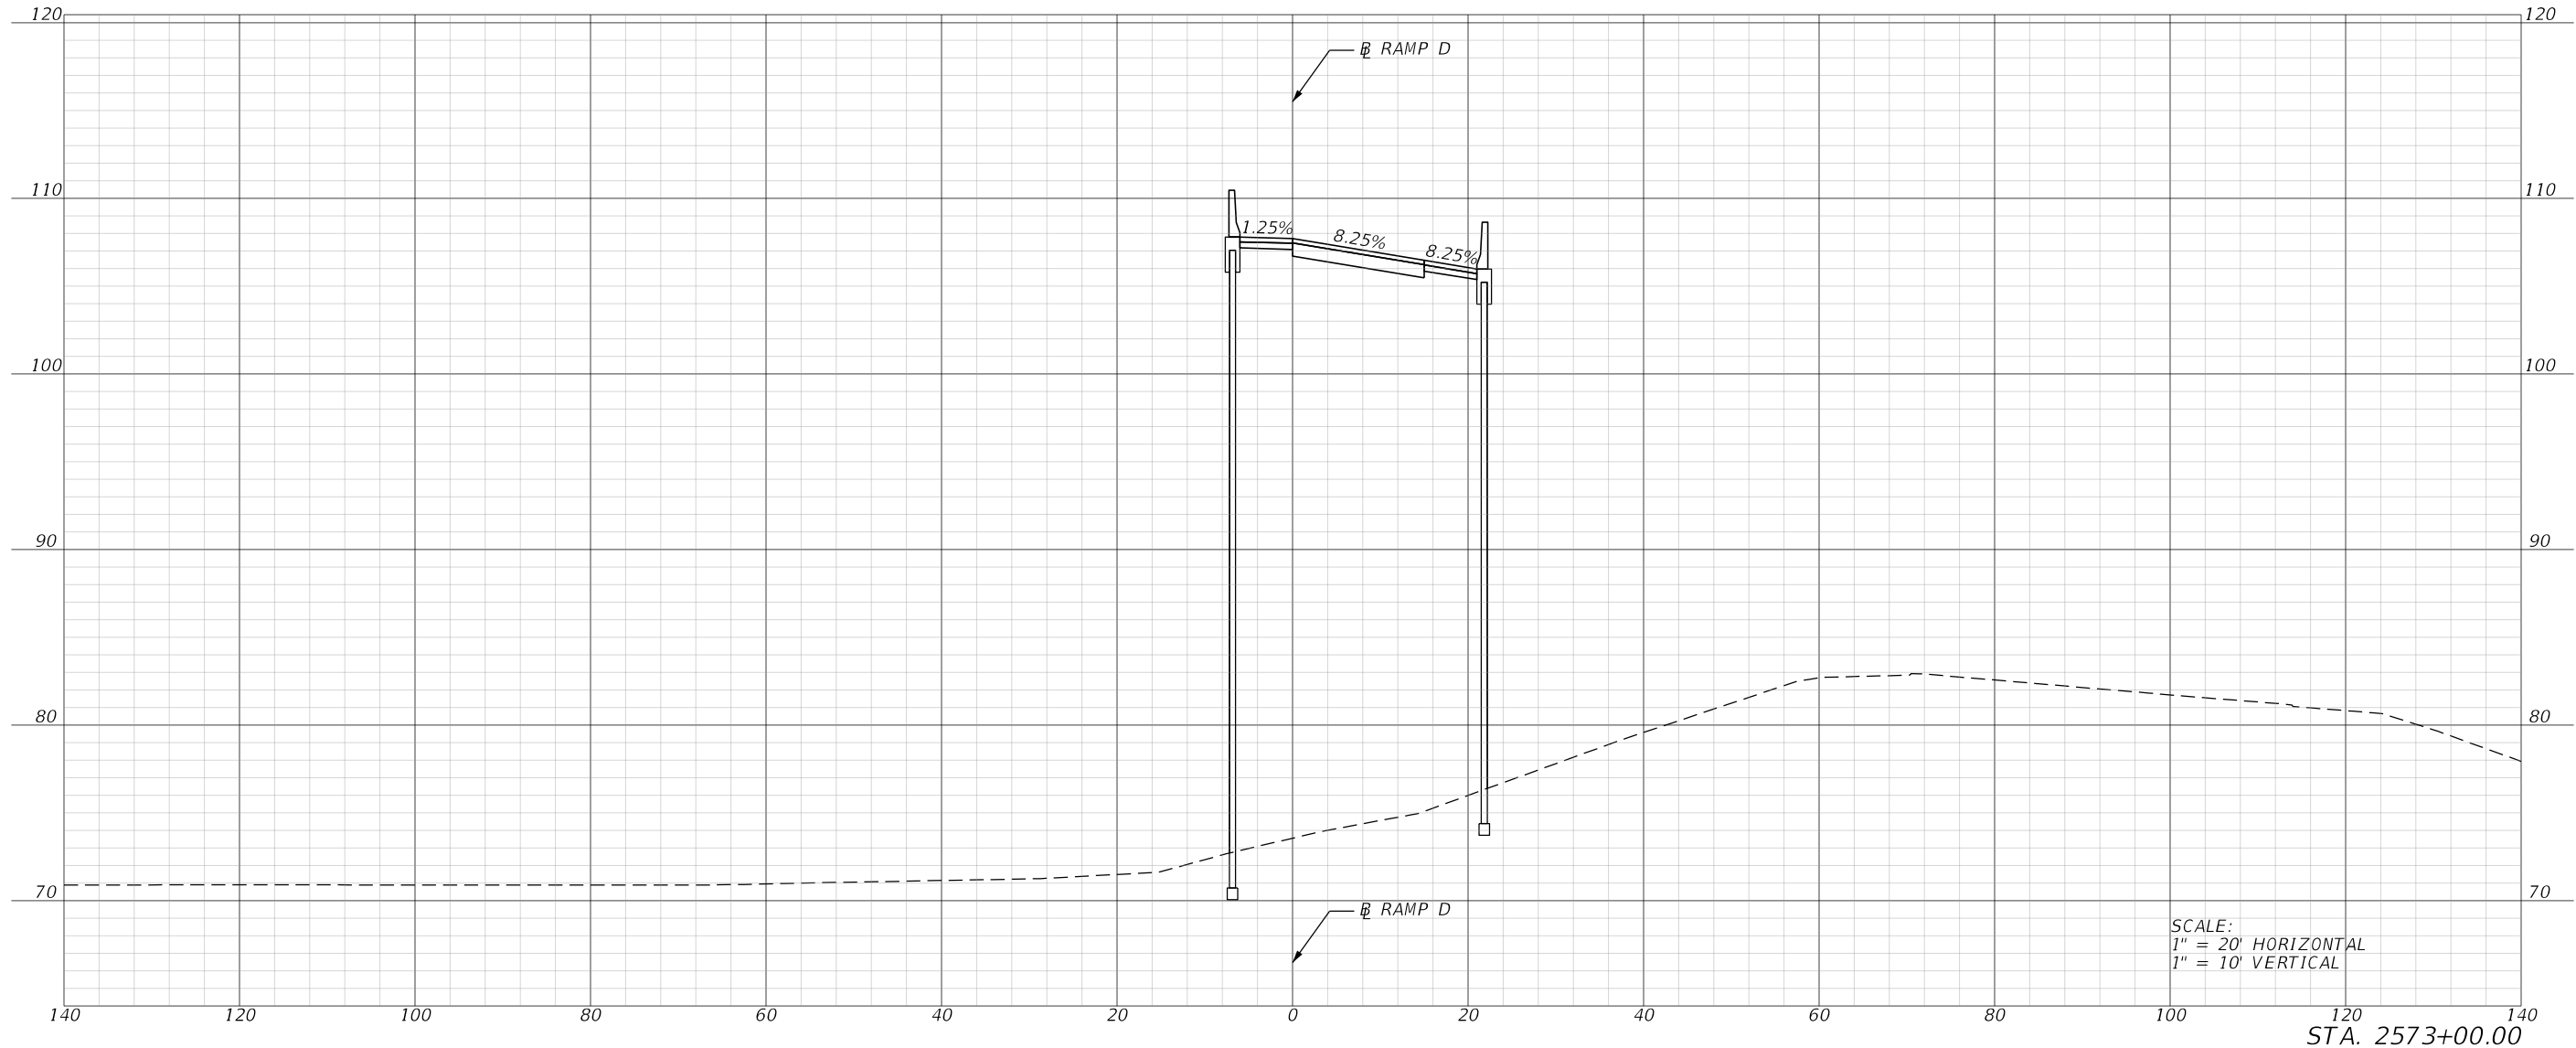


SCALE:
1" = 20' HORIZONTAL
1" = 10' VERTICAL

STA. 2573+00.00

REVISIONS				BYRON D. SPRAGUE JR., P.E. P.E. LICENSE NUMBER 70949 THE BALMORAL GROUP 165 LINCOLN AVENUE WINTER PARK, FL 32789	SR 429 INTERCHANGE AT BINION ROAD		CENTRAL FLORIDA EXPRESSWAY AUTHORITY	<i>CROSS SECTIONS RAMP D</i>		SHEET NO.
DATE	DESCRIPTION	DATE	DESCRIPTION							
					ROAD NO. SR 429	PROJECT NO. 429-309				21


12/7/2022 4:21:50 PM U:\CFX 001844\Task01_429-309_Binion Rd_IC\429-309\Roadway\RD\SRD01.dgn

SEcfile

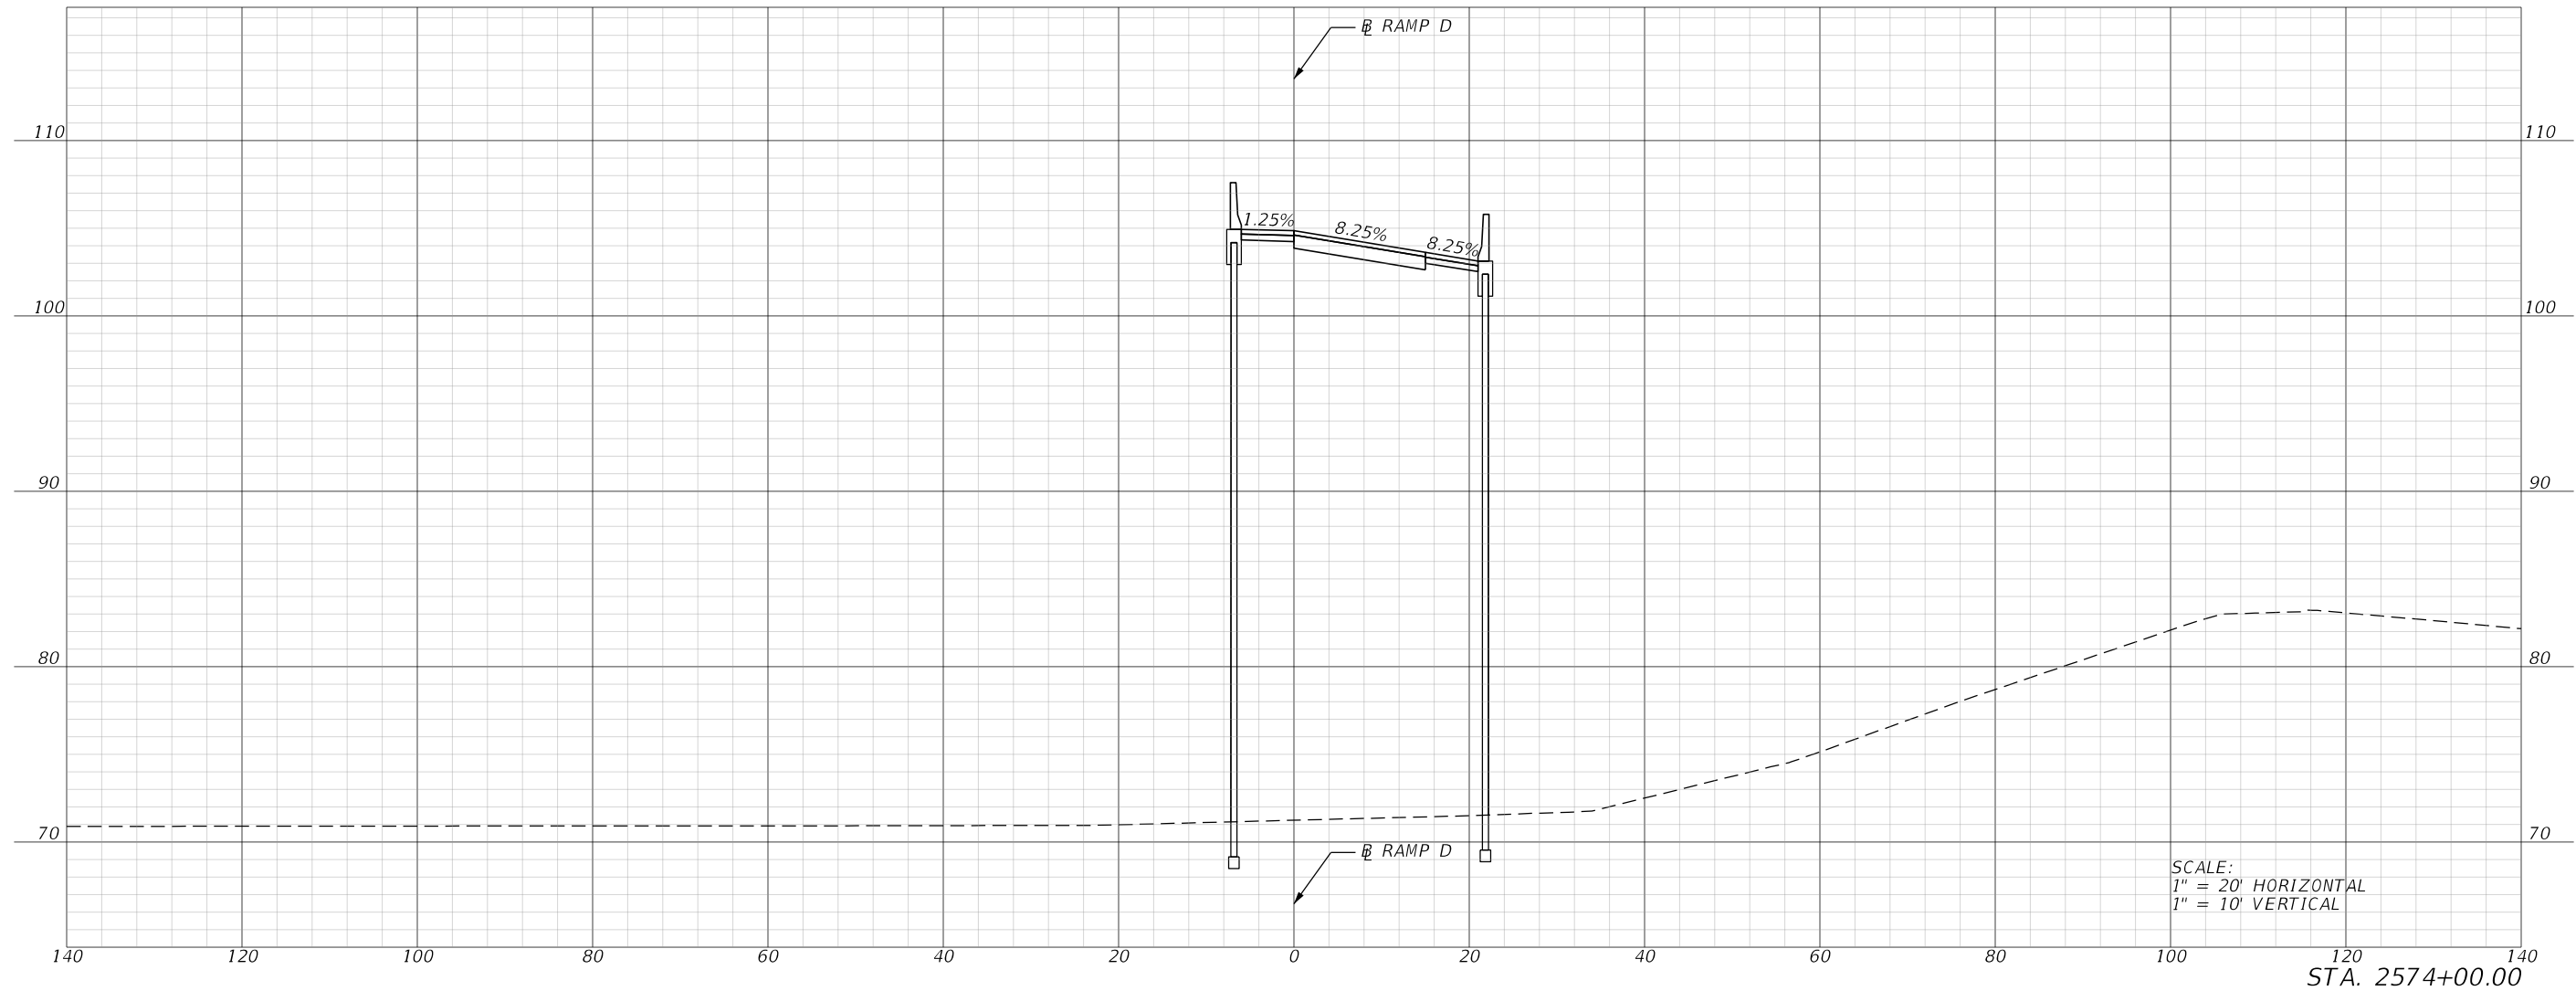


REVISIONS				BYRON D. SPRAGUE JR., P.E. P.E. LICENSE NUMBER 70949 THE BALMORAL GROUP 165 LINCOLN AVENUE WINTER PARK, FL 32789	SR 429 INTERCHANGE AT BINION ROAD		CENTRAL FLORIDA EXPRESSWAY AUTHORITY	<i>CROSS SECTIONS RAMP D</i>		SHEET NO.
DATE	DESCRIPTION	DATE	DESCRIPTION							
					ROAD NO. SR 429	PROJECT NO. 429-309				22

SEcfile 12/7/2022 4:21:50 PM U:\CFX 001844\Task01_429-309_Binion Rd_IC\429-309\Roadway\RD\SRD01.dgn

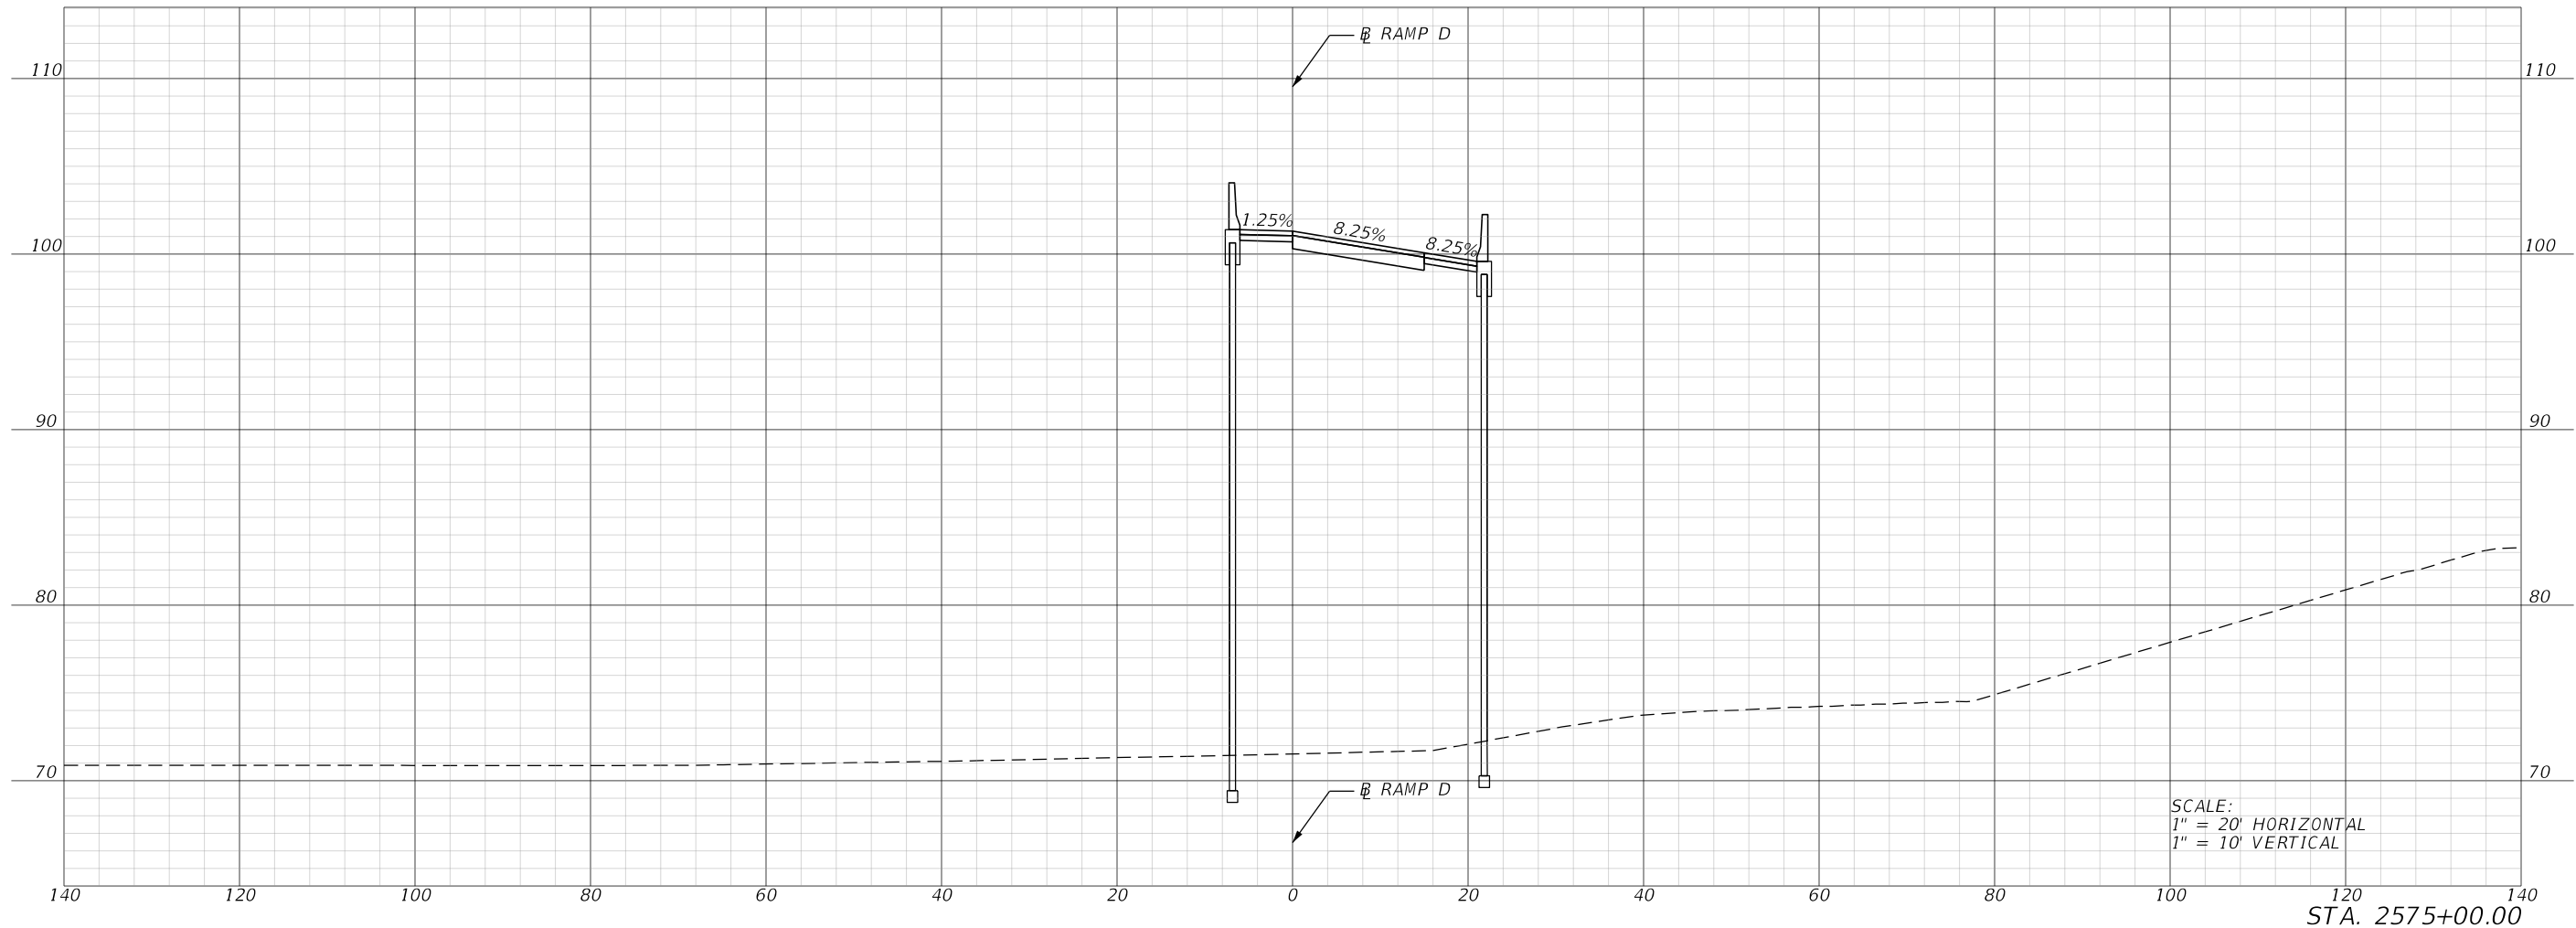


REVISIONS				BYRON D. SPRAGUE JR., P.E. P.E. LICENSE NUMBER 70949 THE BALMORAL GROUP 165 LINCOLN AVENUE WINTER PARK, FL 32789	SR 429 INTERCHANGE AT BINION ROAD		CENTRAL FLORIDA EXPRESSWAY AUTHORITY	<i>CROSS SECTIONS RAMP D</i>		SHEET NO.
DATE	DESCRIPTION	DATE	DESCRIPTION							
					ROAD NO. SR 429	PROJECT NO. 429-309				23

U:\CFX 001844\Task01_429-309_Binion Rd_IC\429-309\Roadway\RD\SRD001.dgn
12/7/2022 4:21:51 PM
SEricle

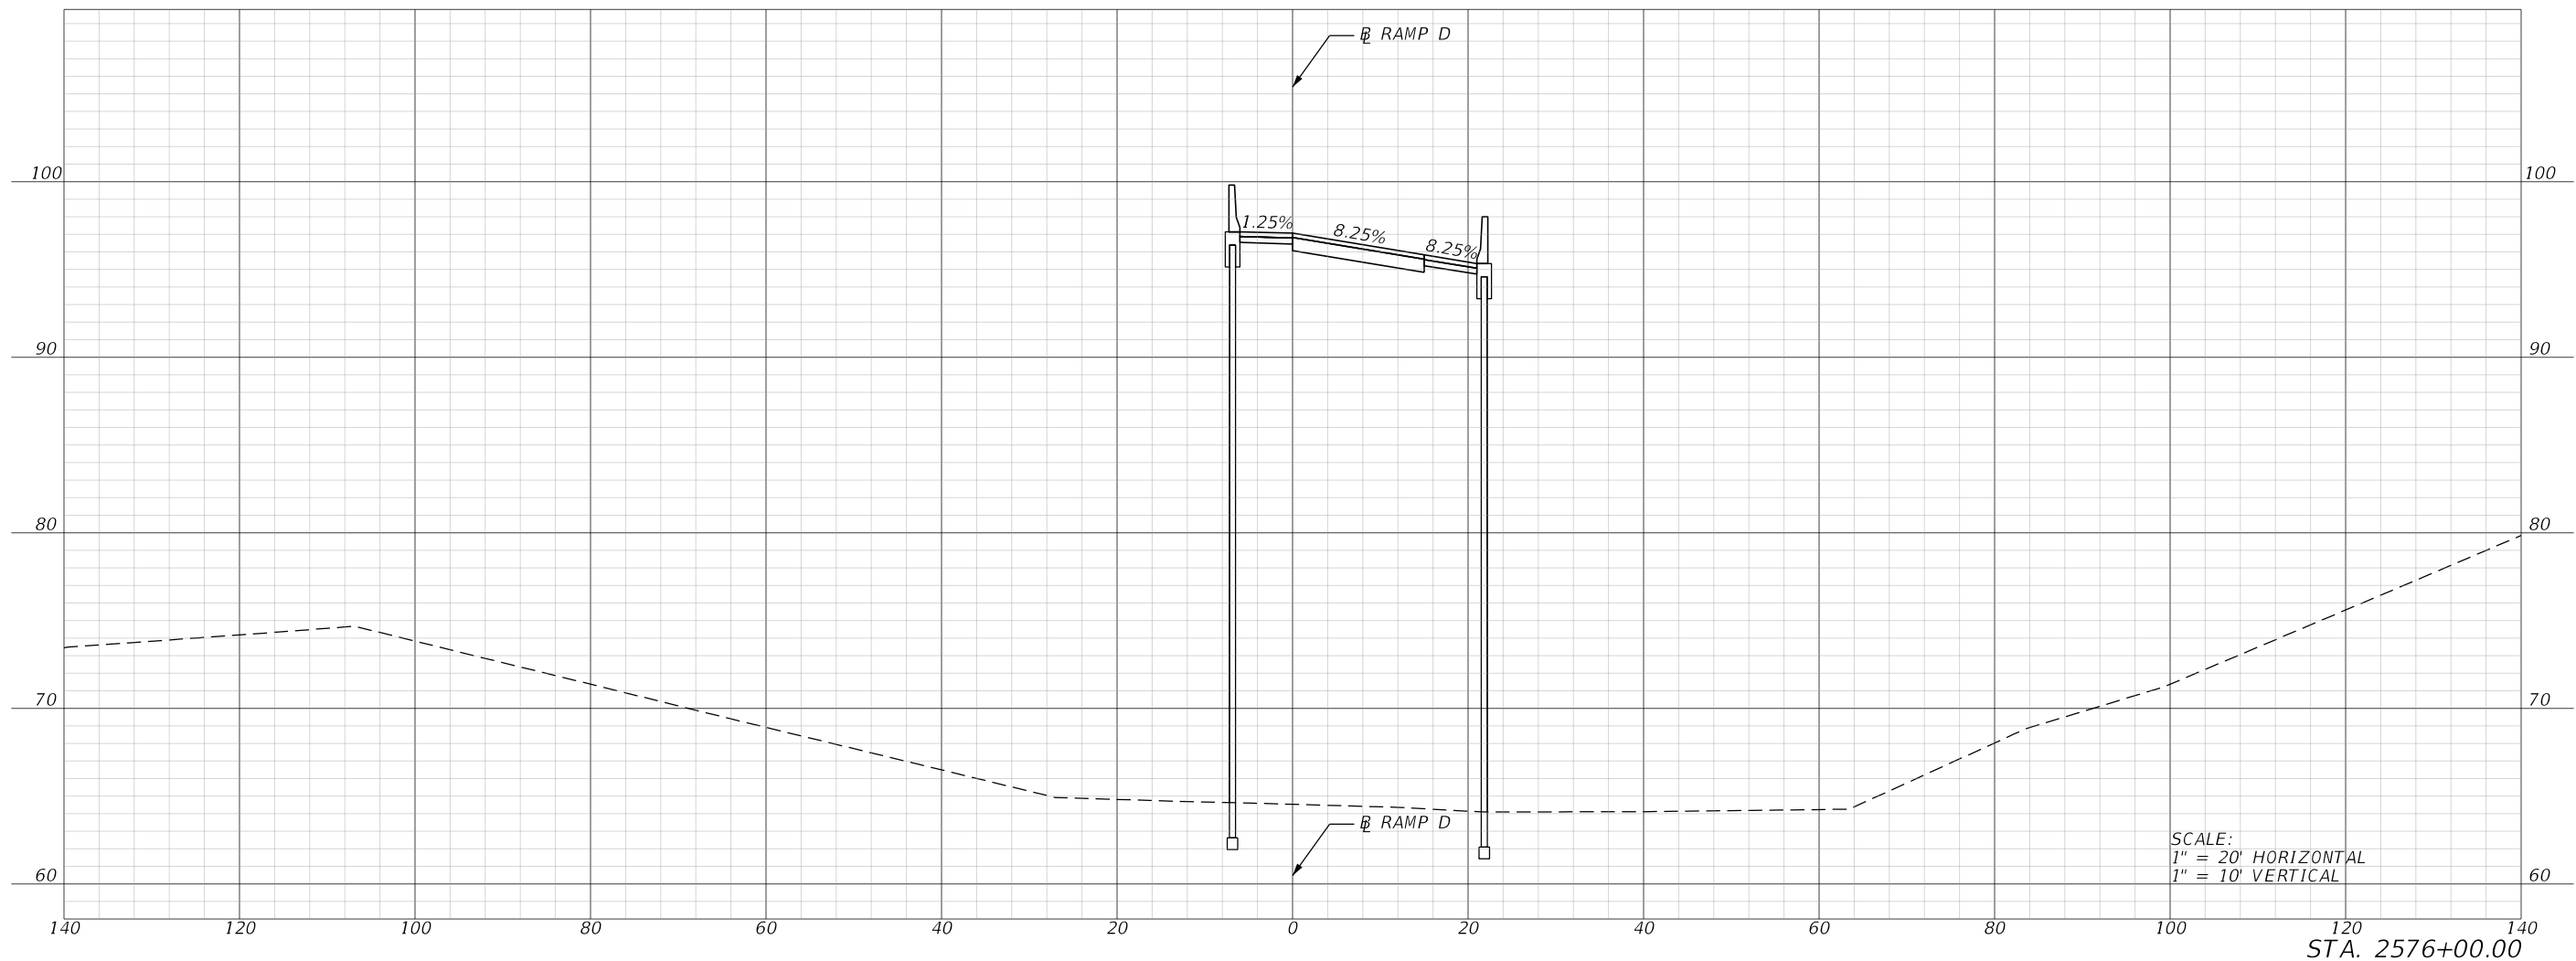


REVISIONS				BYRON D. SPRAGUE JR., P.E. P.E. LICENSE NUMBER 70949 THE BALMORAL GROUP 165 LINCOLN AVENUE WINTER PARK, FL 32789	SR 429 INTERCHANGE AT BINION ROAD		CENTRAL FLORIDA EXPRESSWAY AUTHORITY	CROSS SECTIONS RAMP D	SHEET NO.
DATE	DESCRIPTION	DATE	DESCRIPTION		ROAD NO.	PROJECT NO.			24
					SR 429	429-309			

U:\CFX 001844\Task01_429-309_Binion Rd_IC\429-309\Roadway\RD\SRD01.dgn
4:21:52 PM
12/7/2022
SEcrlc

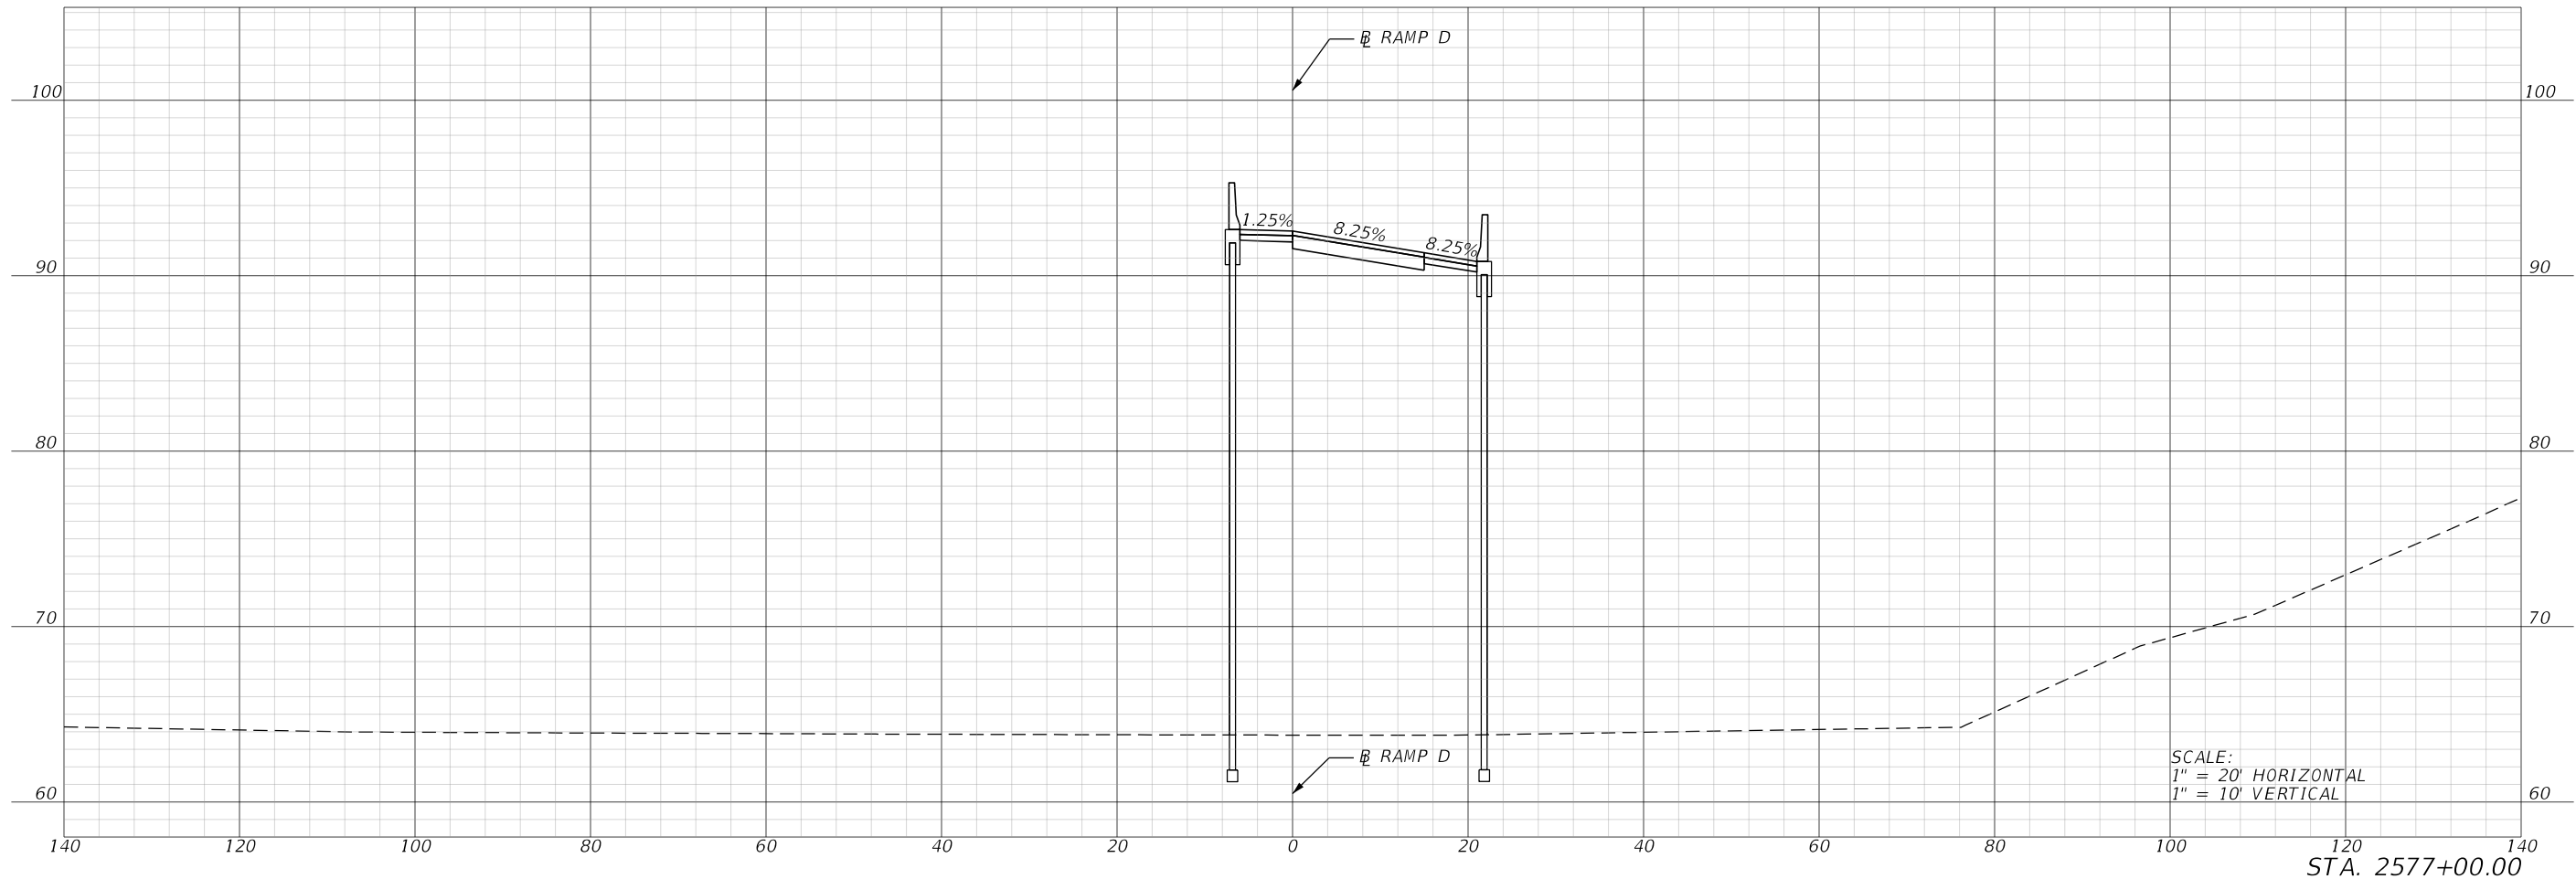

REVISIONS				BYRON D. SPRAGUE JR., P.E. P.E. LICENSE NUMBER 70949 THE BALMORAL GROUP 165 LINCOLN AVENUE WINTER PARK, FL 32789	SR 429 INTERCHANGE AT BINION ROAD		CENTRAL FLORIDA EXPRESSWAY AUTHORITY	<i>CROSS SECTIONS RAMP D</i>		SHEET NO.
DATE	DESCRIPTION	DATE	DESCRIPTION							
					ROAD NO. SR 429	PROJECT NO. 429-309				25



SEcfile 12/7/2022 4:21:52 PM U:\CFX 001844\Task01_429-309_Binion Rd_IC\429-309\Roadway\RD\SRD01.dgn

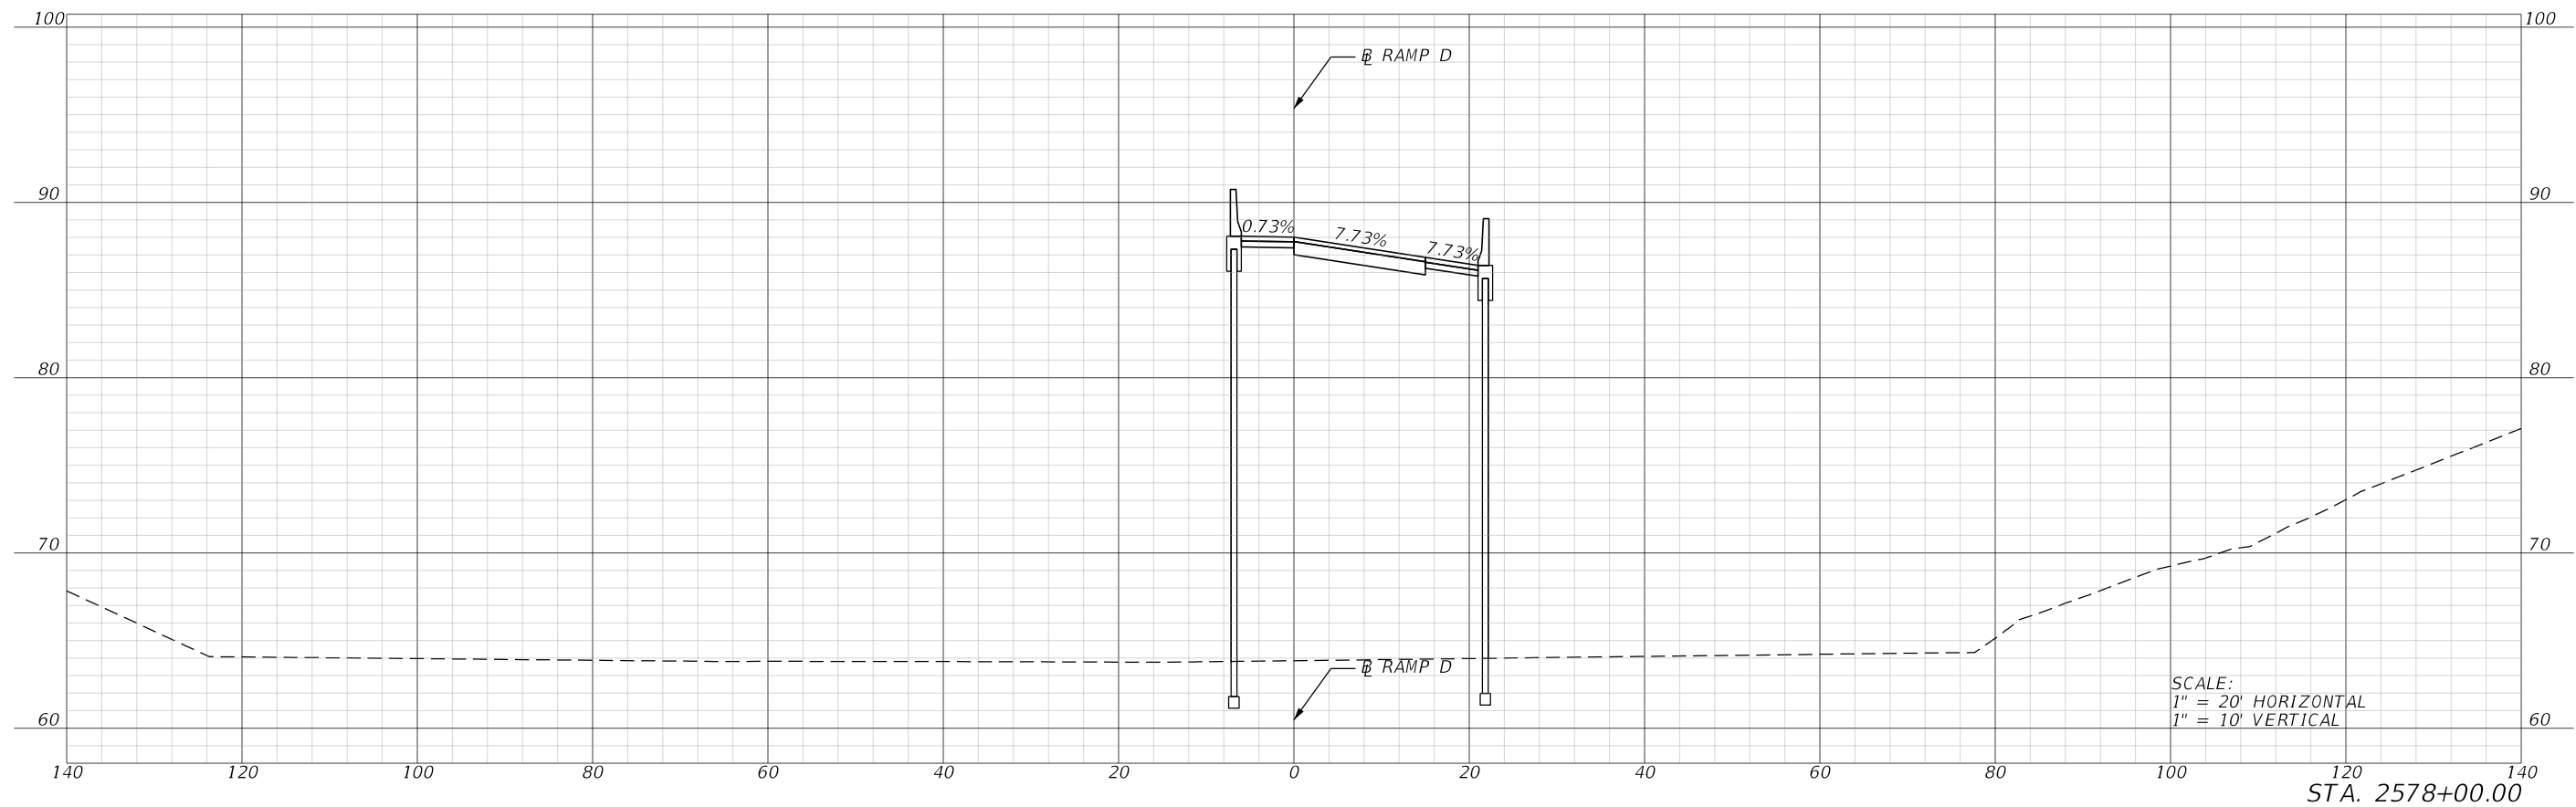

SCALE:
1" = 20' HORIZONTAL
1" = 10' VERTICAL



REVISIONS				BYRON D. SPRAGUE JR., P.E. P.E. LICENSE NUMBER 70949 THE BALMORAL GROUP 165 LINCOLN AVENUE WINTER PARK, FL 32789	SR 429 INTERCHANGE AT BINION ROAD		CENTRAL FLORIDA EXPRESSWAY AUTHORITY	CROSS SECTIONS RAMP D		SHEET NO.
DATE	DESCRIPTION	DATE	DESCRIPTION							
					ROAD NO. SR 429	PROJECT NO. 429-309				26

U:\CFX 001844\Task01_429-309_Binion Rd_IC\429-309\Roadway\RD\SRD01.dgn
4:21:53 PM
12/7/2022
SEricle

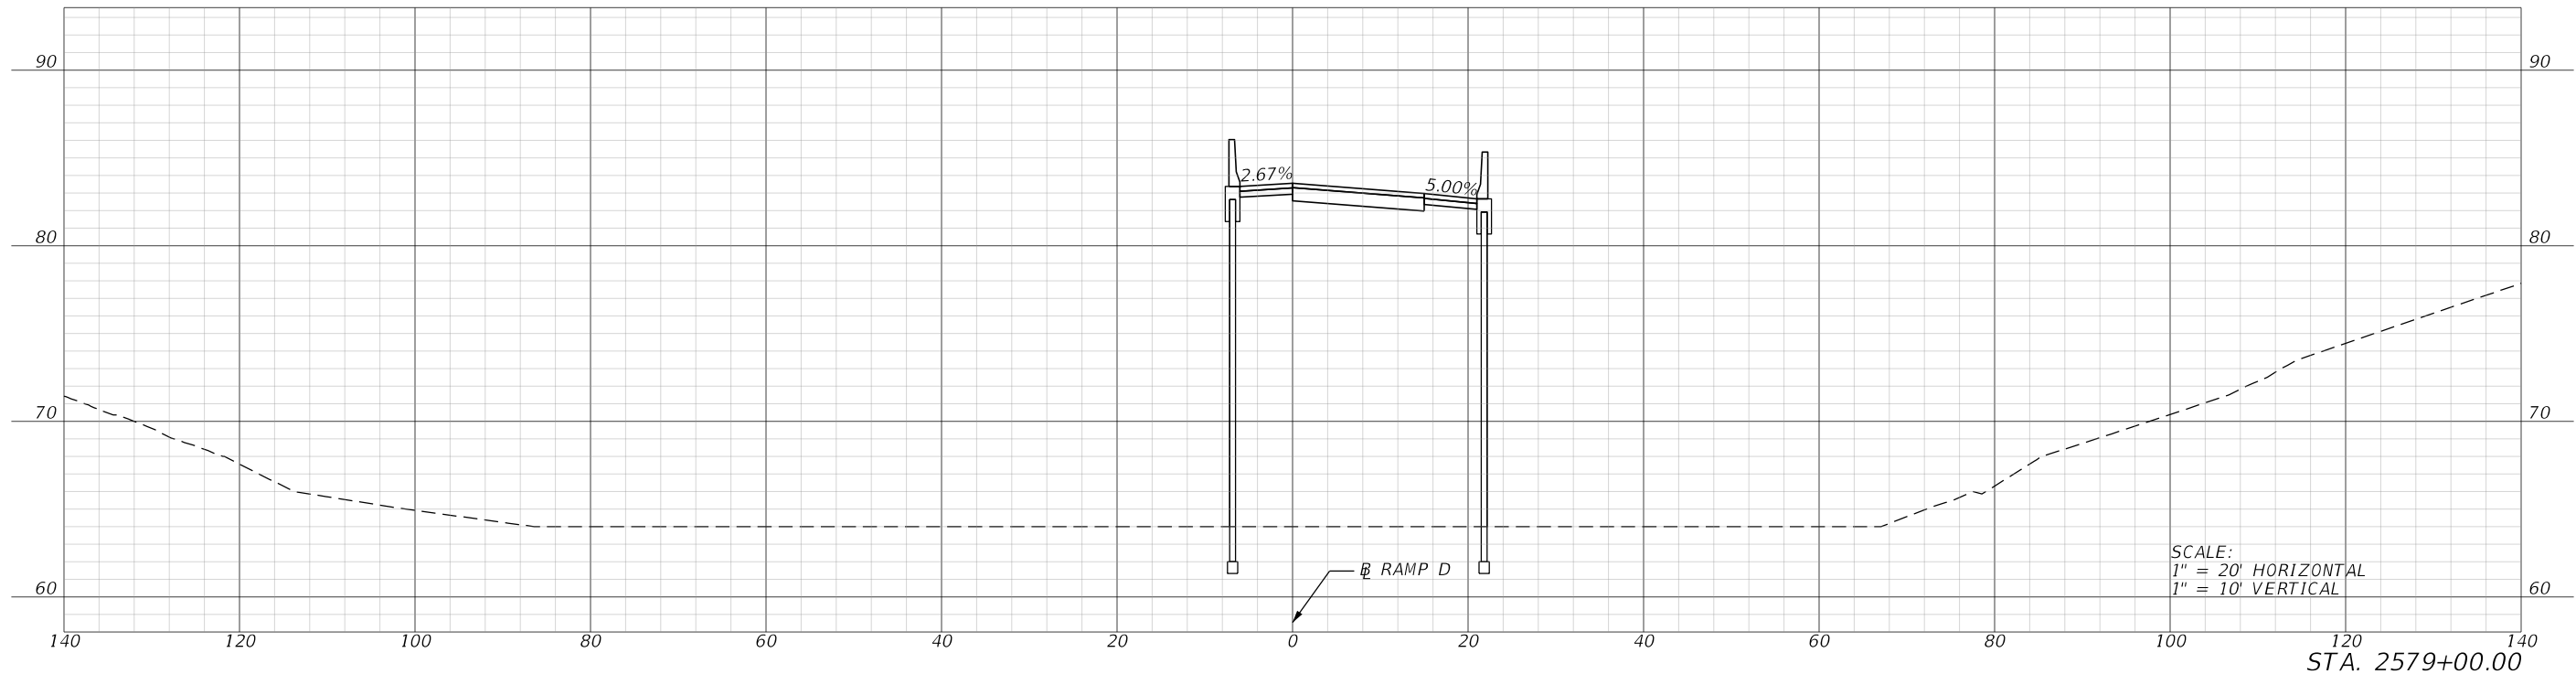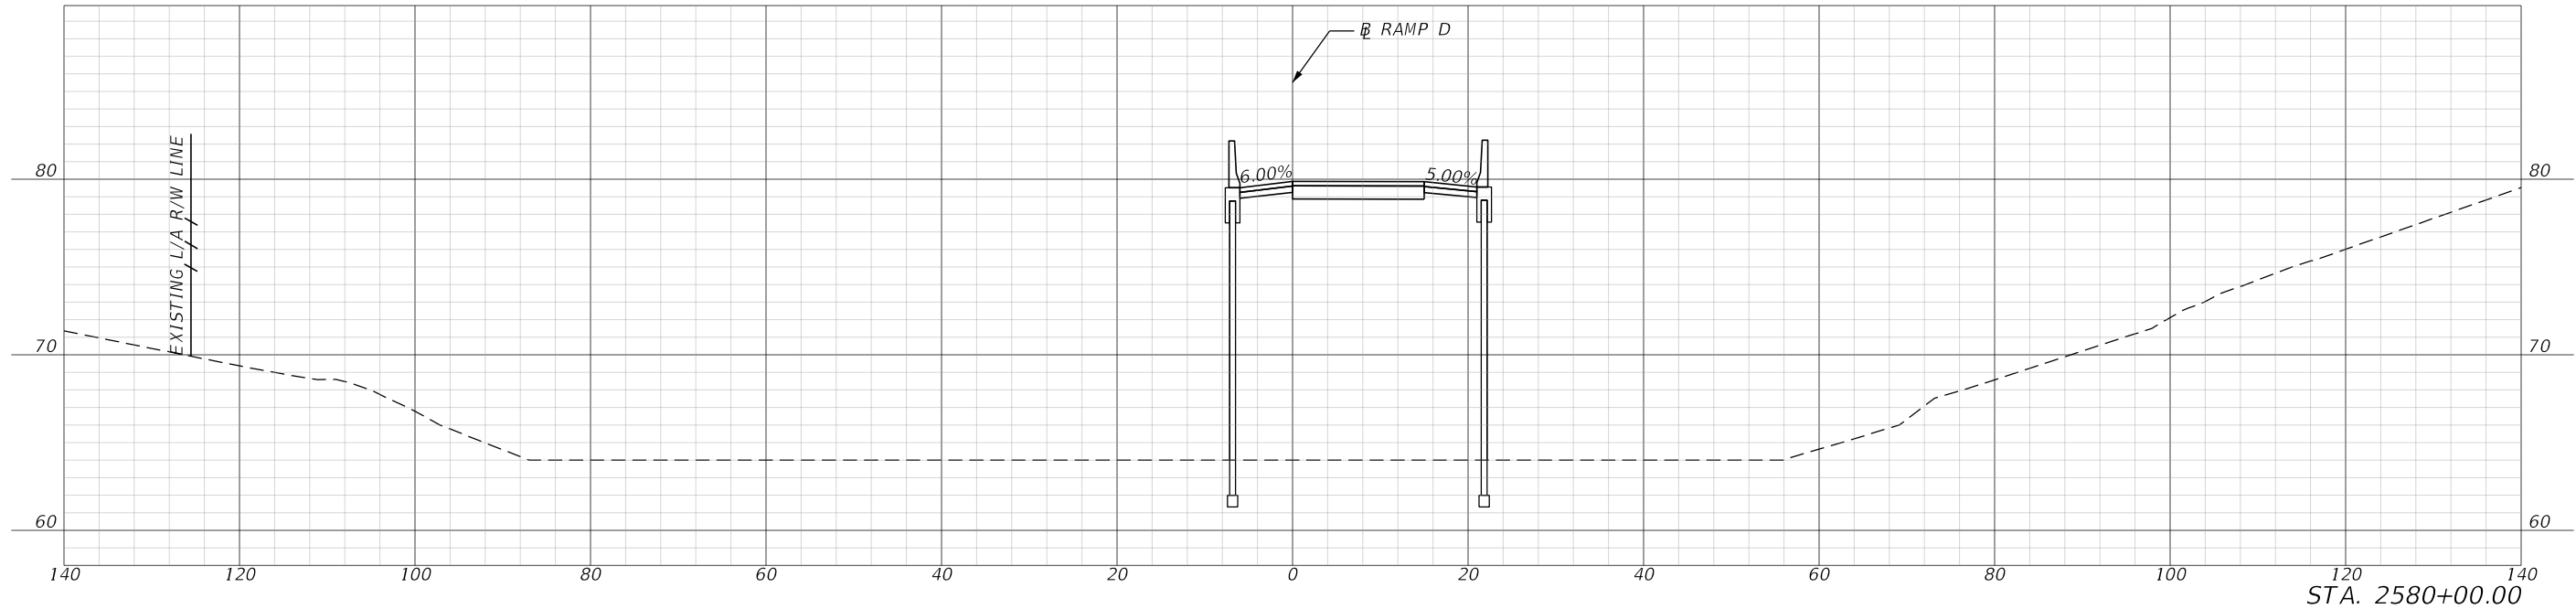



REVISIONS				BYRON D. SPRAGUE JR., P.E. P.E. LICENSE NUMBER 70949 THE BALMORAL GROUP 165 LINCOLN AVENUE WINTER PARK, FL 32789	SR 429 INTERCHANGE AT BINION ROAD		CENTRAL FLORIDA EXPRESSWAY AUTHORITY	CROSS SECTIONS RAMP D	SHEET NO.
DATE	DESCRIPTION	DATE	DESCRIPTION		ROAD NO.	PROJECT NO.			27
					SR 429	429-309			

U:\CFX 001844\Task01_429-309_Binion Rd_IC\429-309\Roadway\RD\SRD001.dgn
4:21:54 PM
12/7/2022
SEcrlc

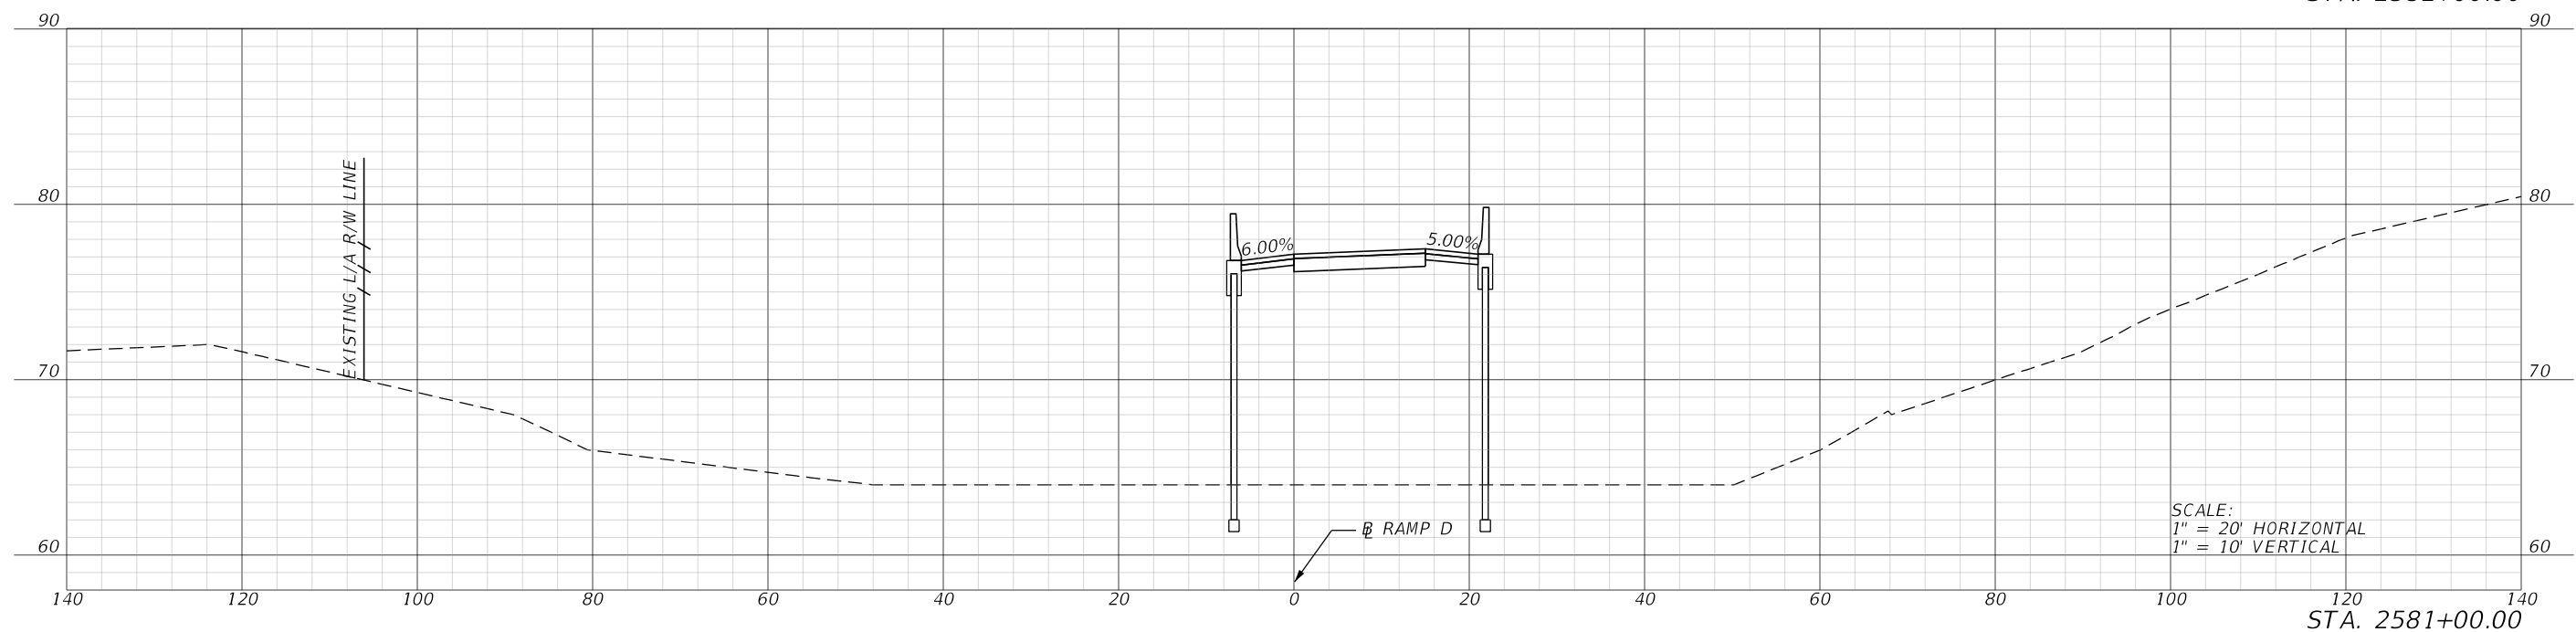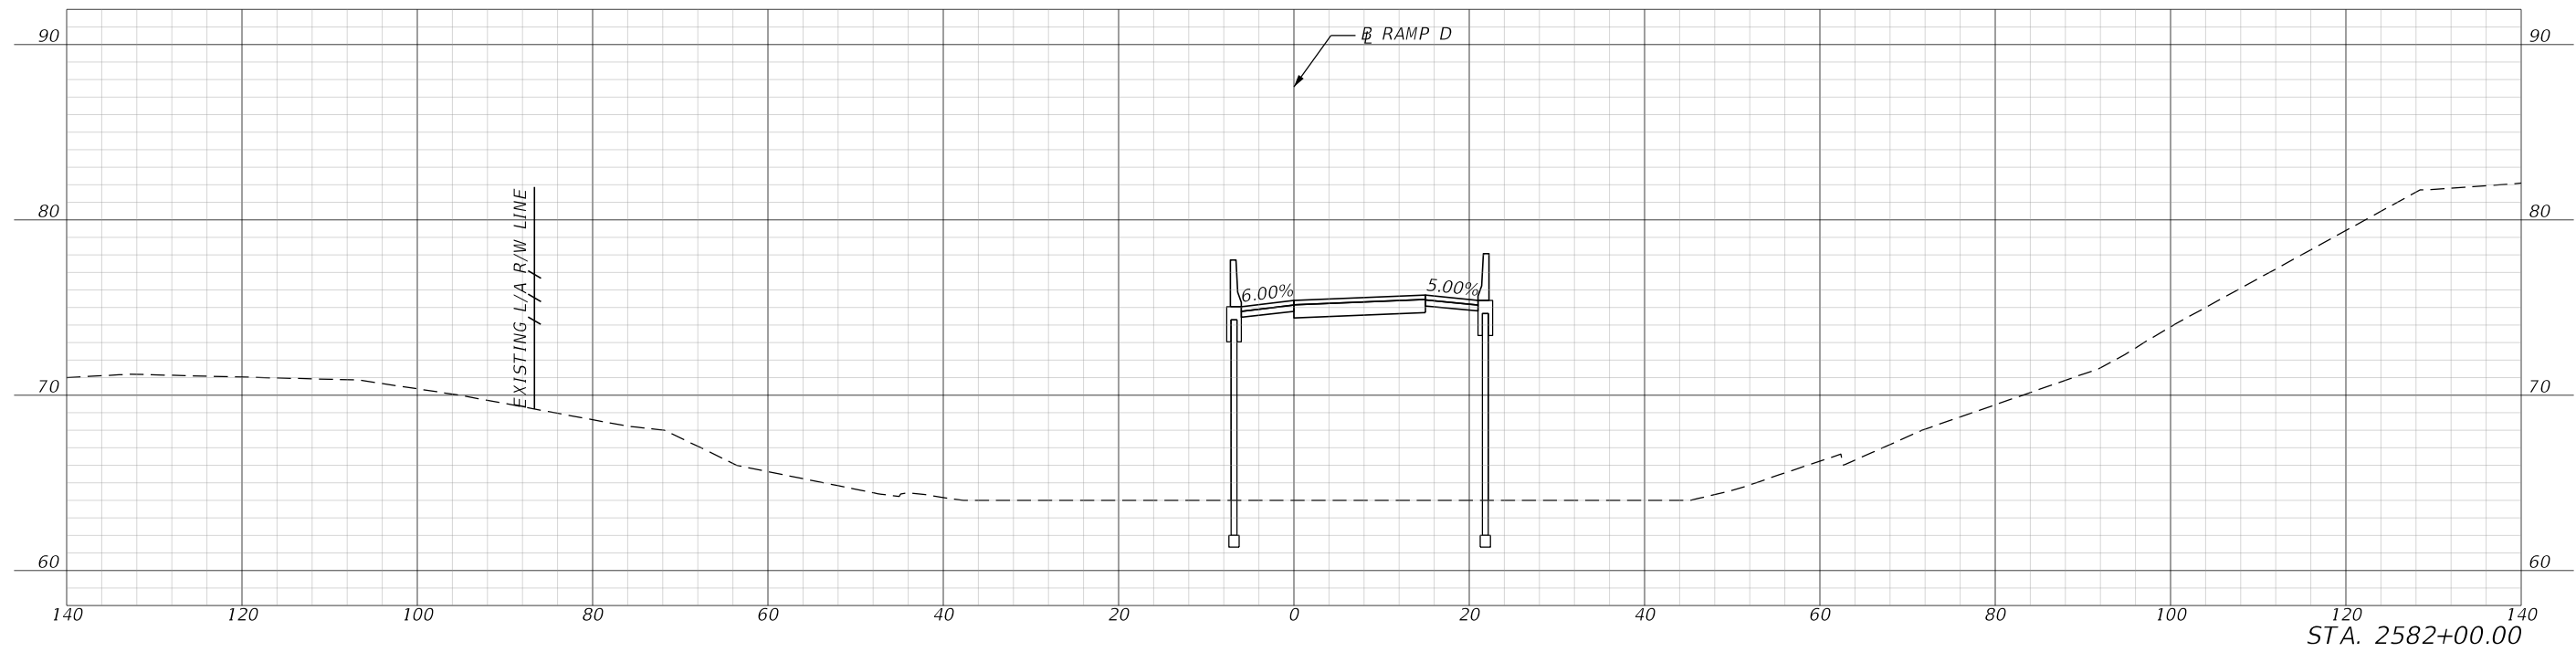



REVISIONS				BYRON D. SPRAGUE JR., P.E. P.E. LICENSE NUMBER 70949 THE BALMORAL GROUP 165 LINCOLN AVENUE WINTER PARK, FL 32789	SR 429 INTERCHANGE AT BINION ROAD		CENTRAL FLORIDA EXPRESSWAY AUTHORITY	CROSS SECTIONS RAMP D		SHEET NO.
DATE	DESCRIPTION	DATE	DESCRIPTION							
					ROAD NO. SR 429	PROJECT NO. 429-309				28

U:\CFX 001844\Task01_429-309_Binion Rd_IC\429-309\Roadway\RD\SRD001.dgn
4:21:55 PM
12/7/2022
SEricle

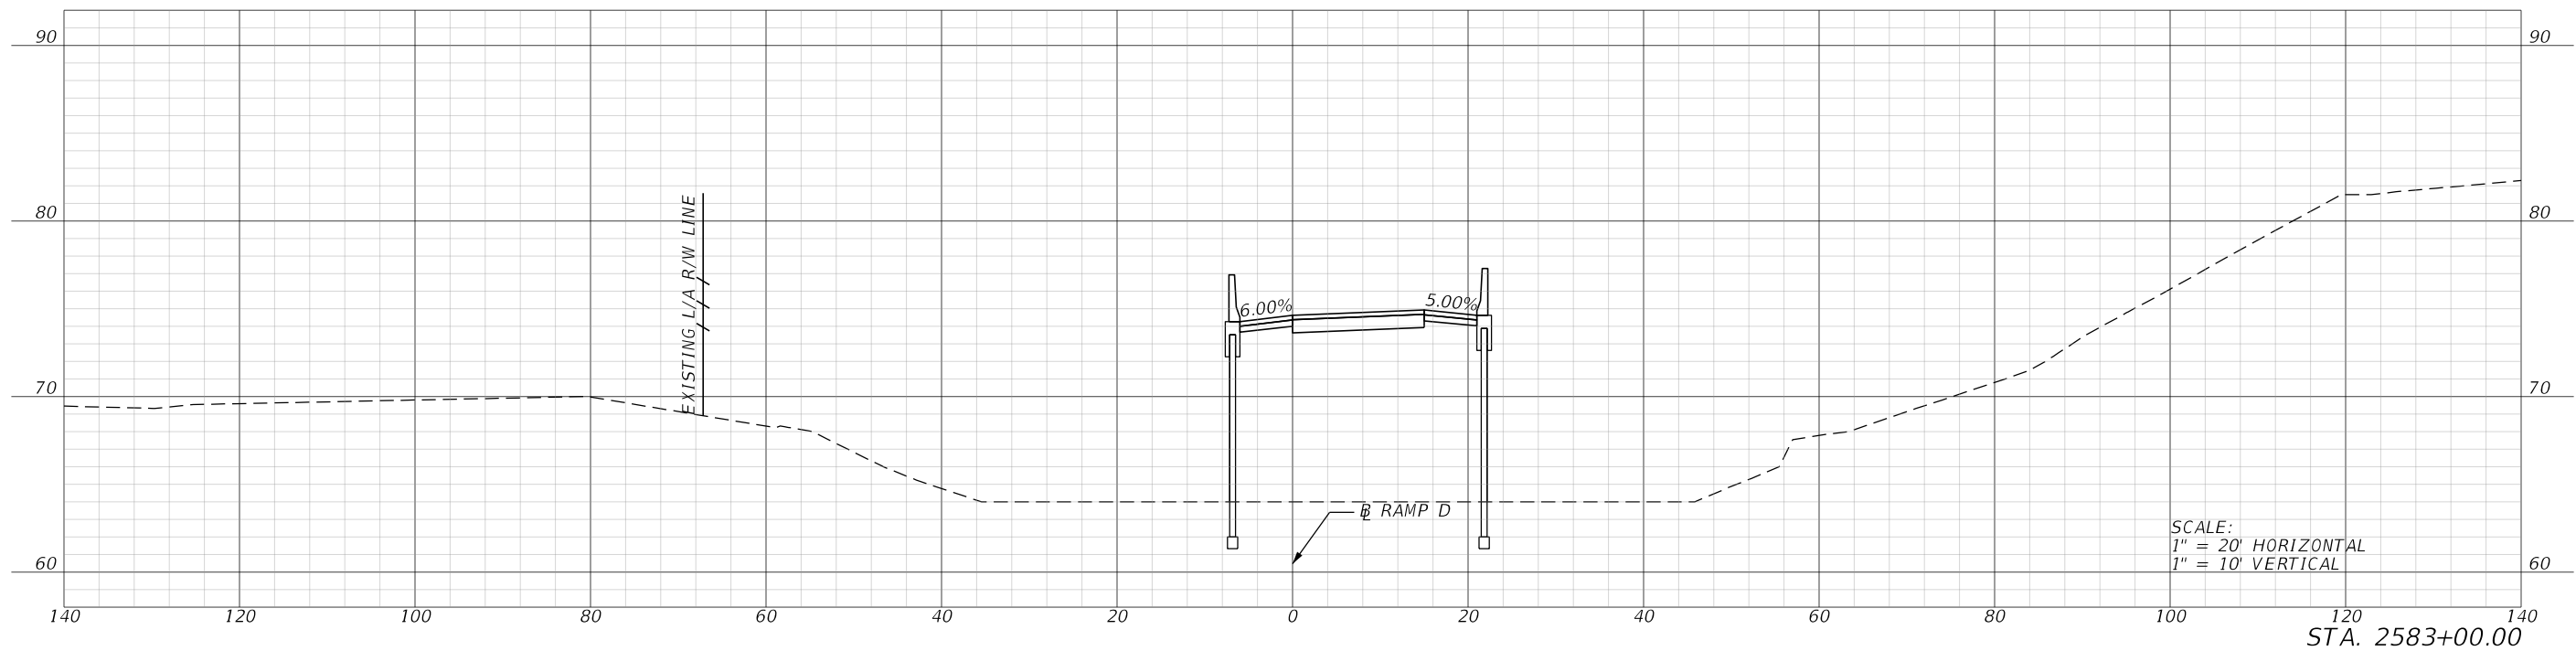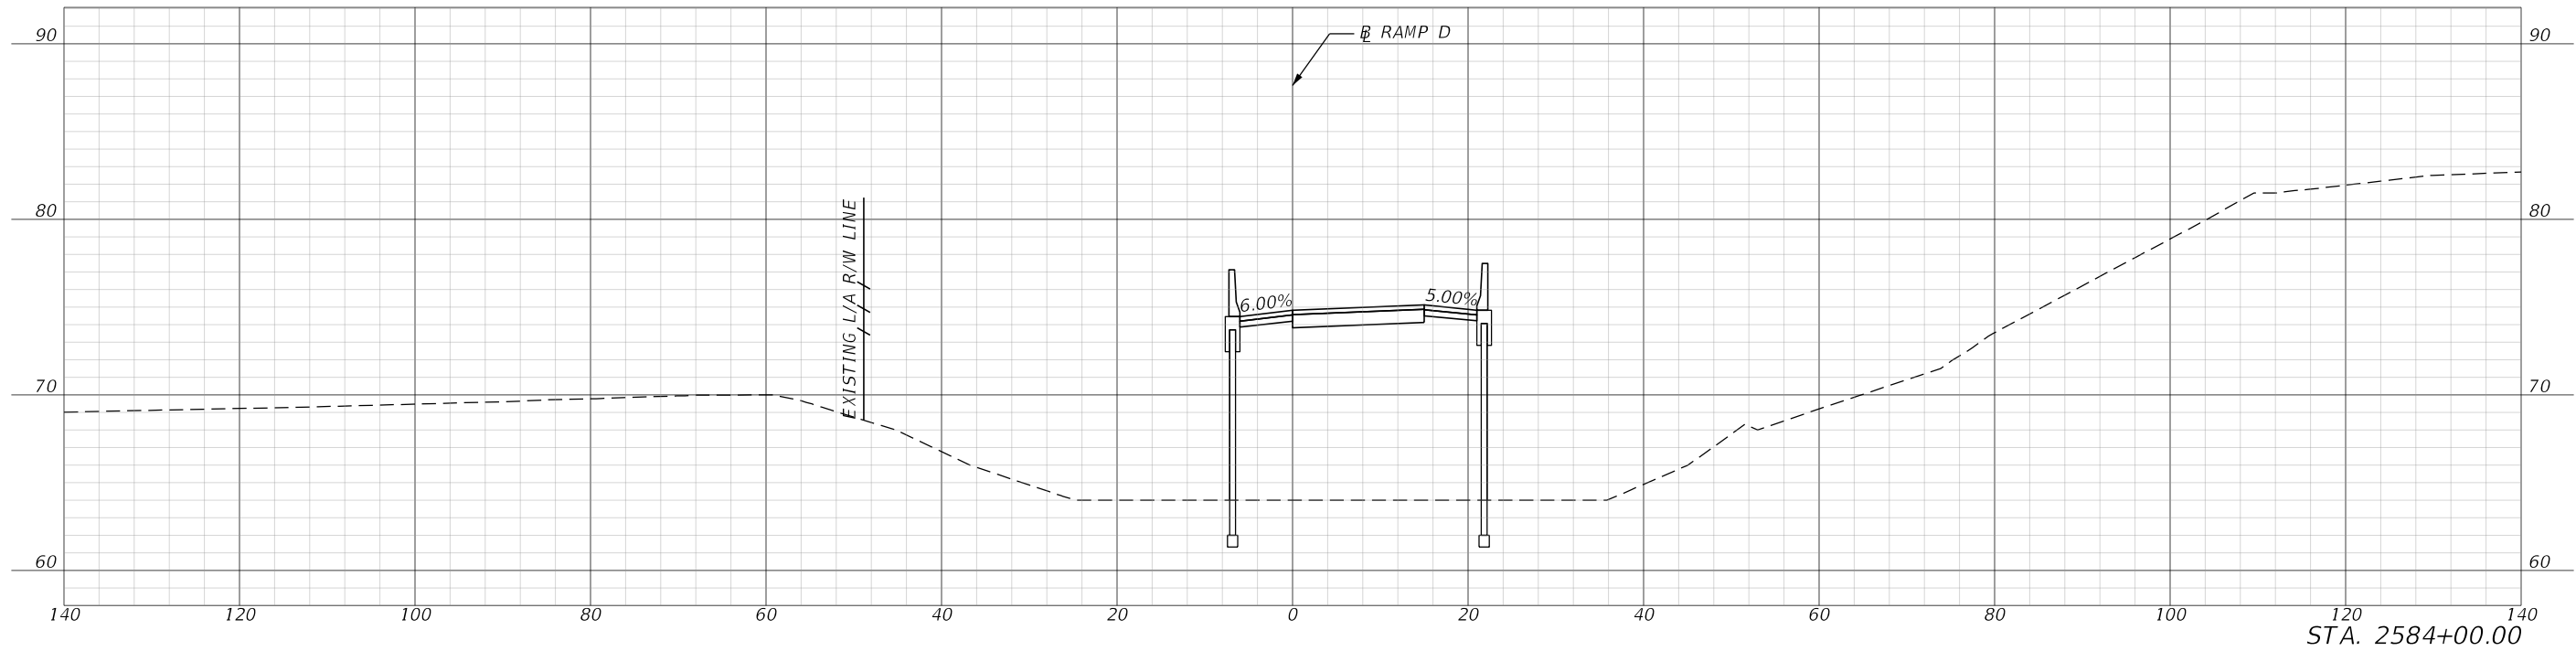



REVISIONS				BYRON D. SPRAGUE JR., P.E. P.E. LICENSE NUMBER 70949 THE BALMORAL GROUP 165 LINCOLN AVENUE WINTER PARK, FL 32789	SR 429 INTERCHANGE AT BINION ROAD		CENTRAL FLORIDA EXPRESSWAY AUTHORITY	<i>CROSS SECTIONS</i> <i>RAMP D</i>		SHEET NO.
DATE	DESCRIPTION	DATE	DESCRIPTION							
					ROAD NO. SR 429	PROJECT NO. 429-309				29

U:\CFX 001844\Task01_429-309_Binion Rd_IC\429-309\Roadway\RD\SRD01.dgn
4:21:56 PM
12/7/2022
SEricle

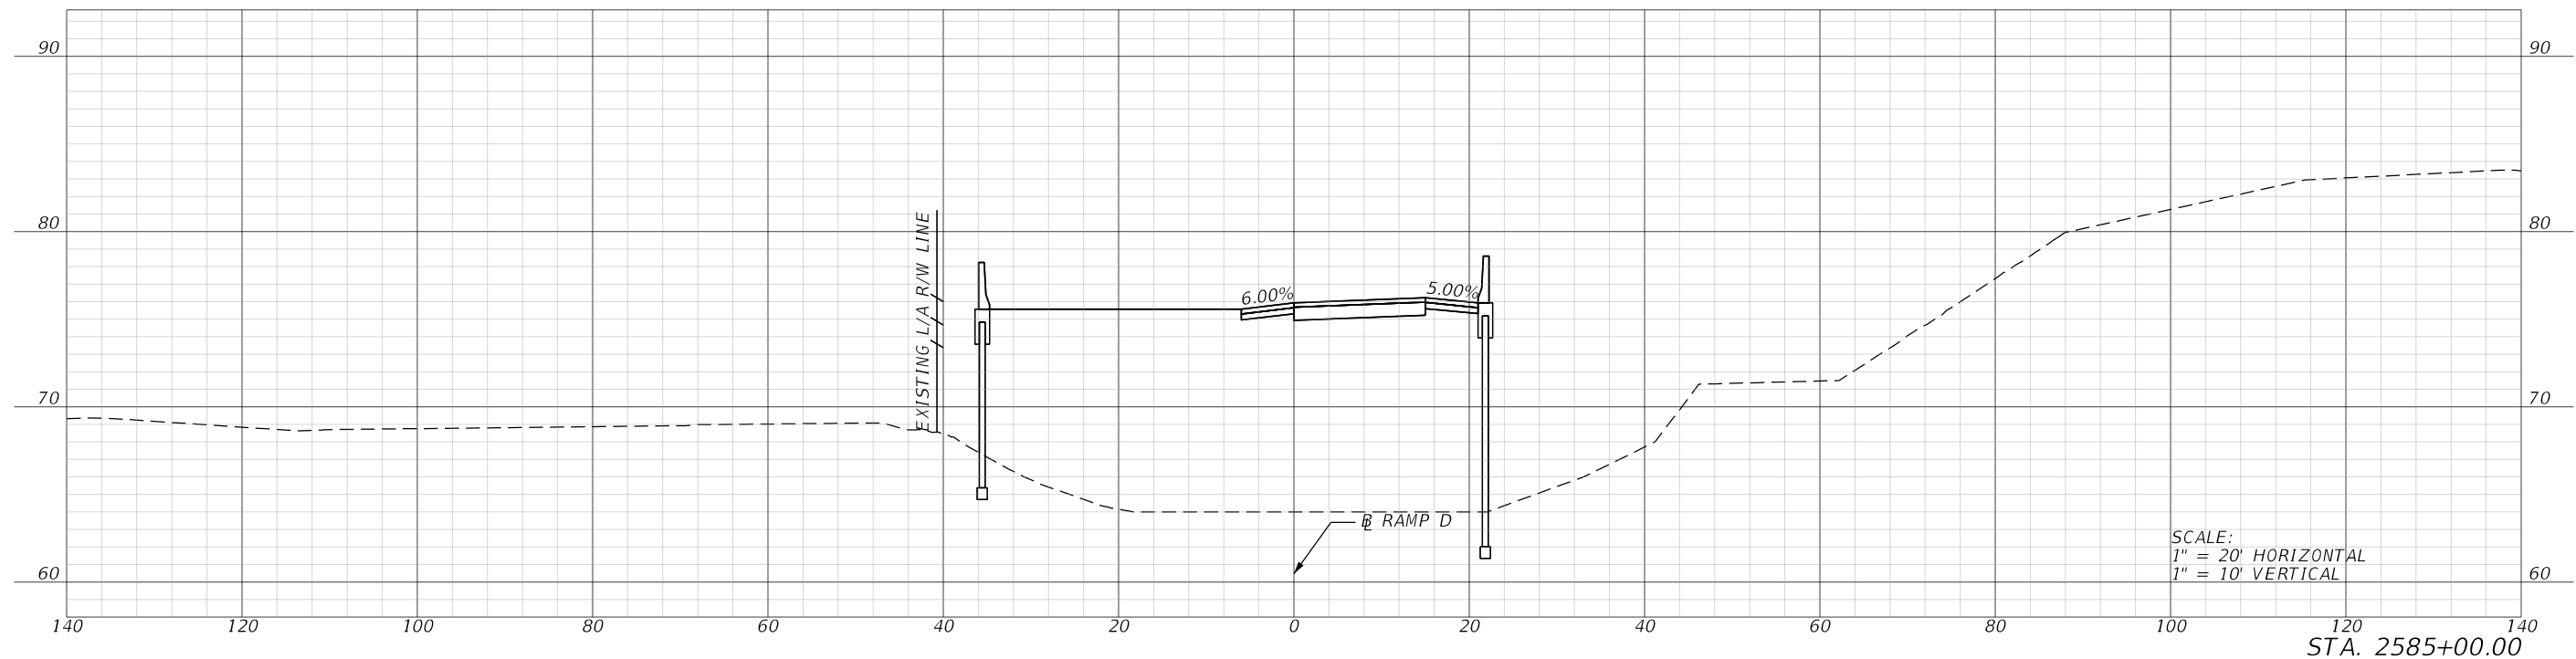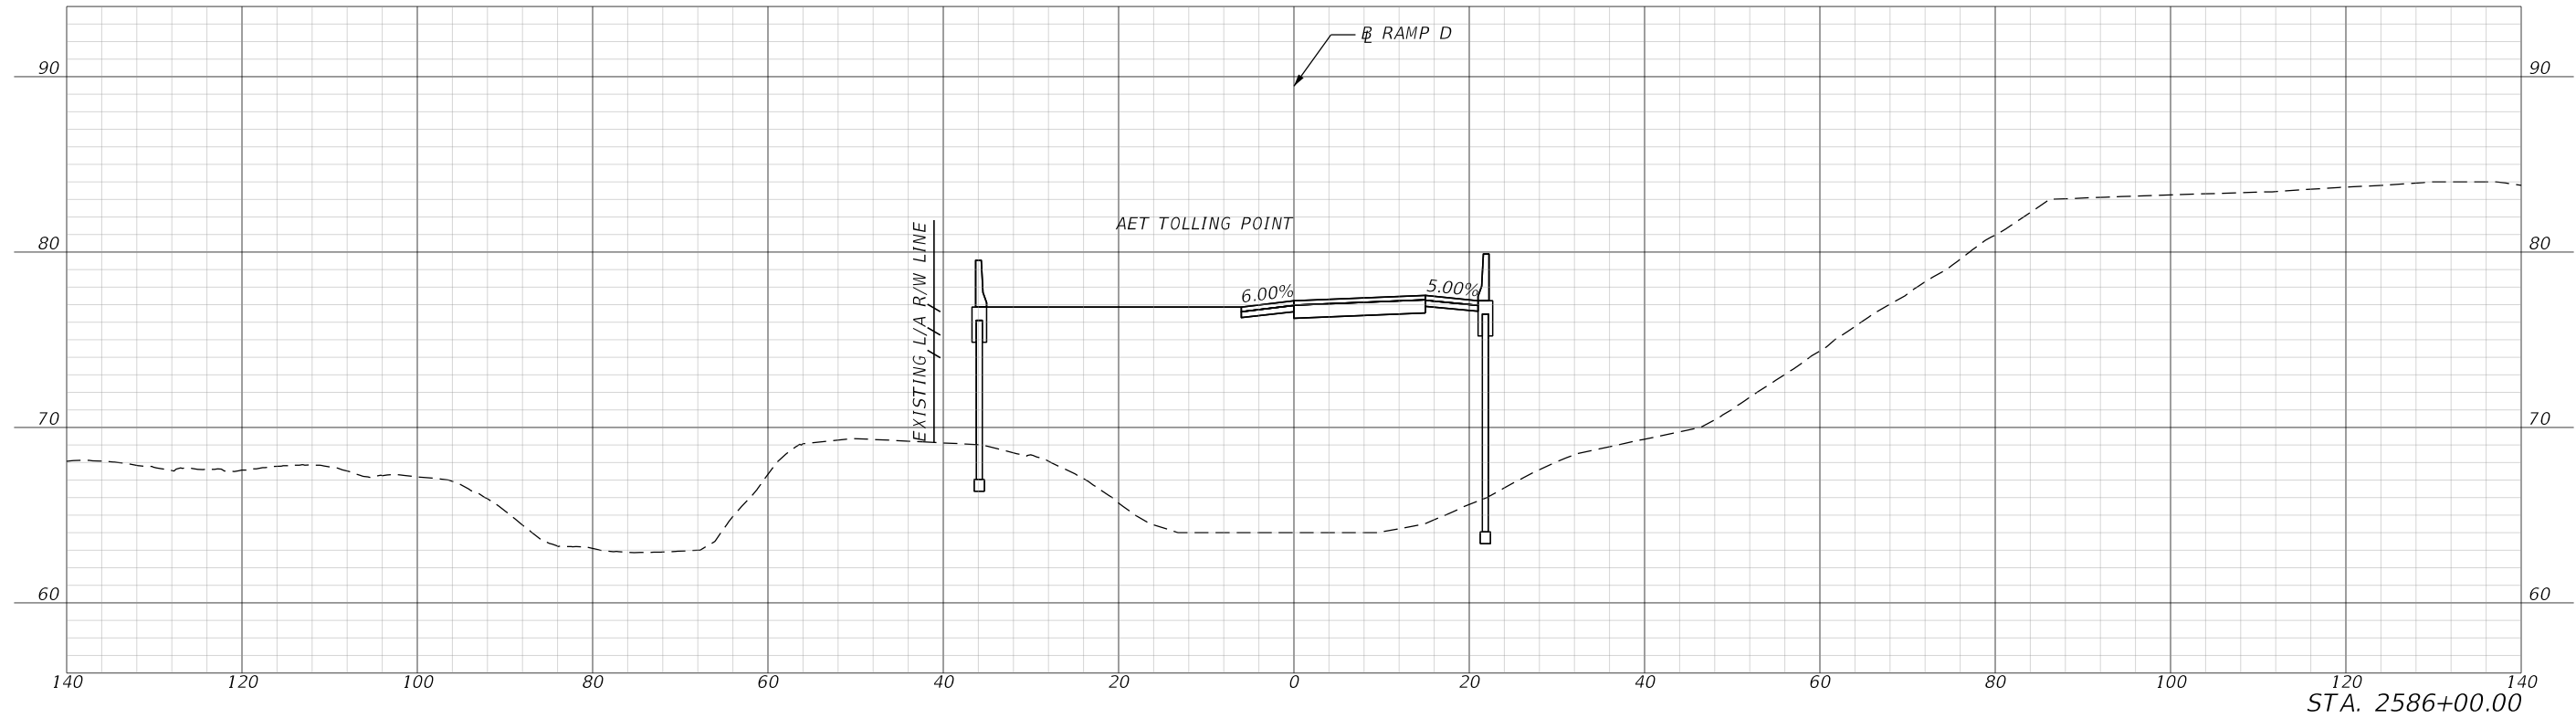



REVISIONS				BYRON D. SPRAGUE JR., P.E. P.E. LICENSE NUMBER 70949 THE BALMORAL GROUP 165 LINCOLN AVENUE WINTER PARK, FL 32789	SR 429 INTERCHANGE AT BINION ROAD		CENTRAL FLORIDA EXPRESSWAY AUTHORITY	<i>CROSS SECTIONS</i> <i>RAMP D</i>		SHEET NO.
DATE	DESCRIPTION	DATE	DESCRIPTION							30
					ROAD NO. SR 429	PROJECT NO. 429-309				

U:\CFX 001844\Task01_429-309_Binion Rd_IC\429-309\Roadway\RD\SRD001.dgn
4:21:57 PM
12/7/2022
SErjle

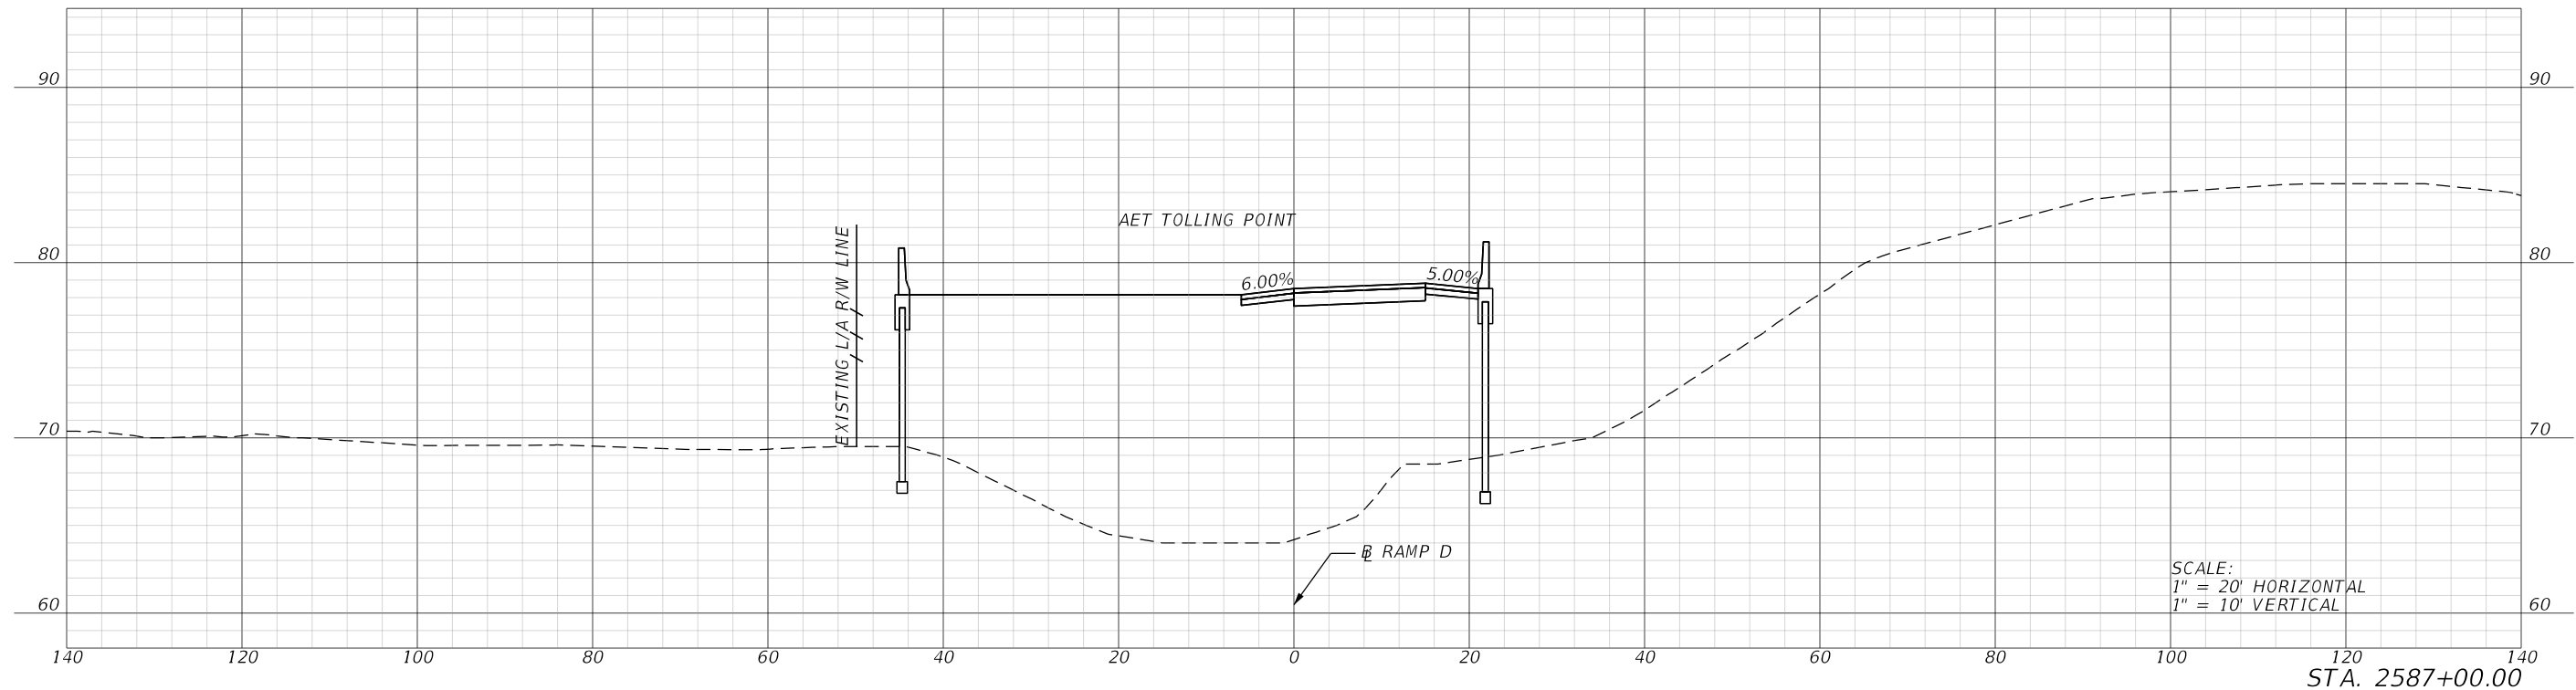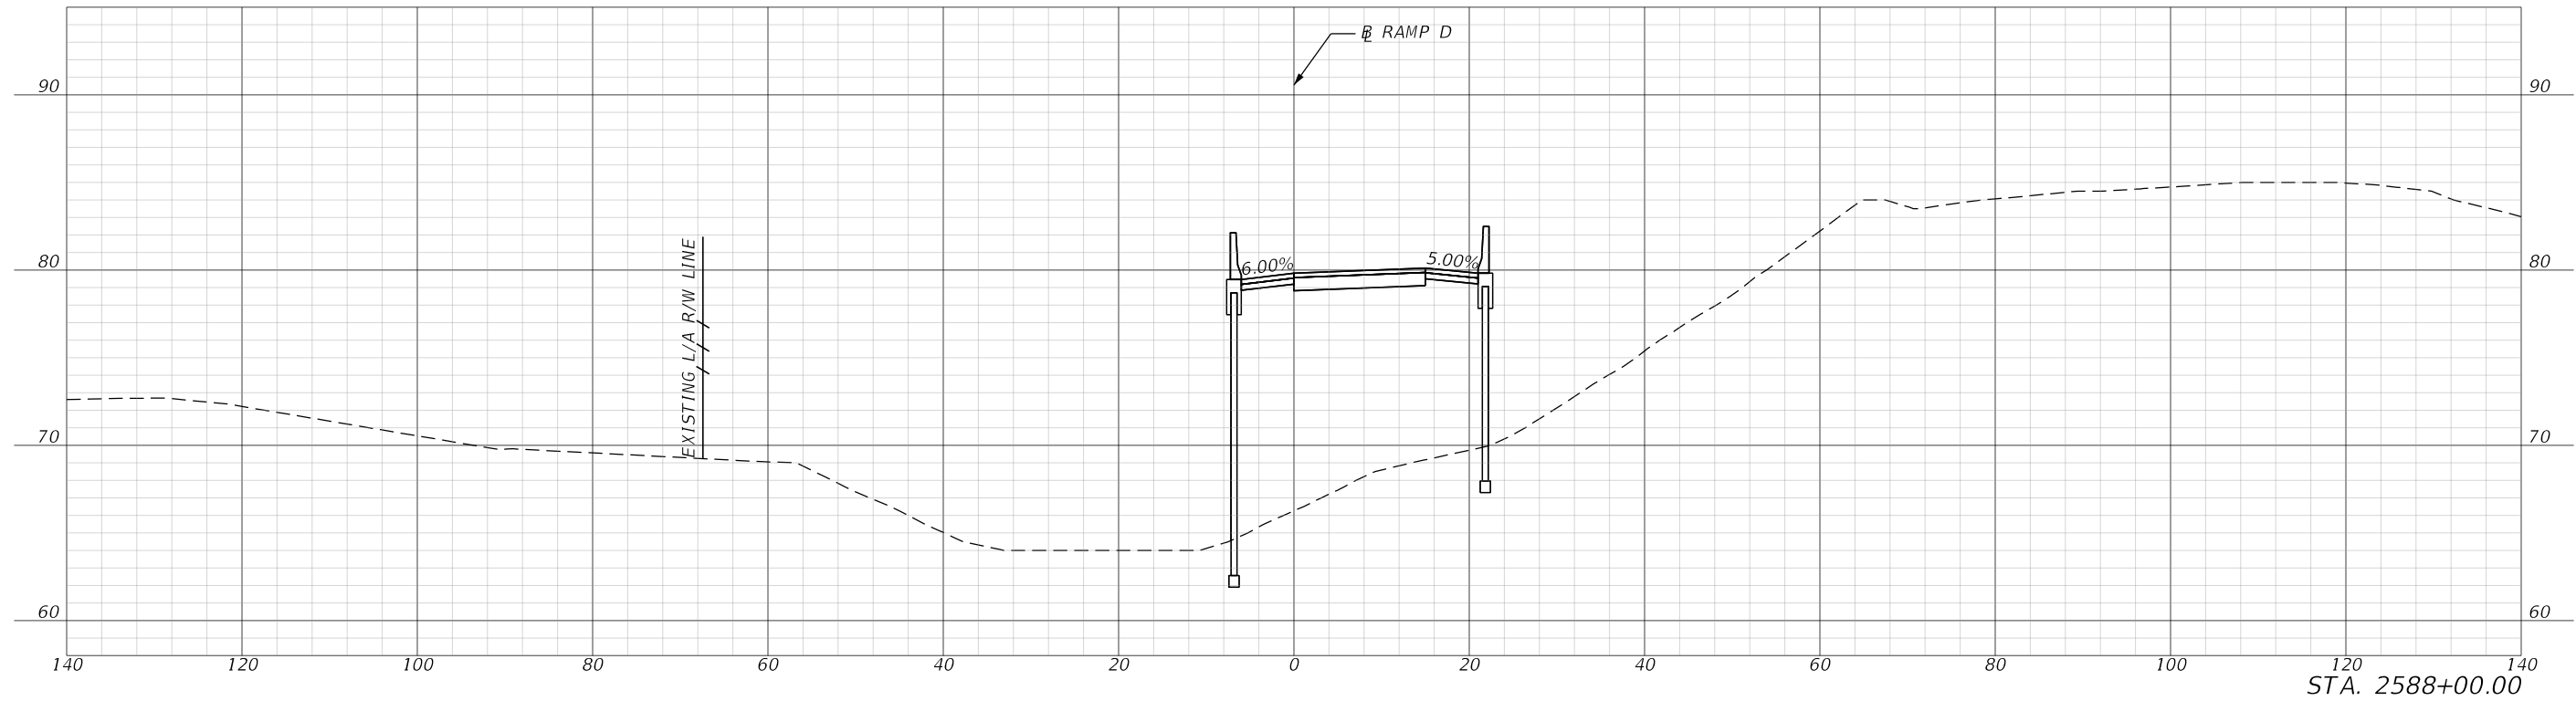

REVISIONS				BYRON D. SPRAGUE JR., P.E. P.E. LICENSE NUMBER 70949 THE BALMORAL GROUP 165 LINCOLN AVENUE WINTER PARK, FL 32789	SR 429 INTERCHANGE AT BINION ROAD		CENTRAL FLORIDA EXPRESSWAY AUTHORITY	CROSS SECTIONS RAMP D	SHEET NO.
DATE	DESCRIPTION	DATE	DESCRIPTION		ROAD NO.	PROJECT NO.			31
					SR 429	429-309			



U:\CFX 001844\Task01_429-309_Binion Rd IC\429-309\Roadway\RD\SRD001.dgn
4:21:57 PM
12/7/2022
SEricle

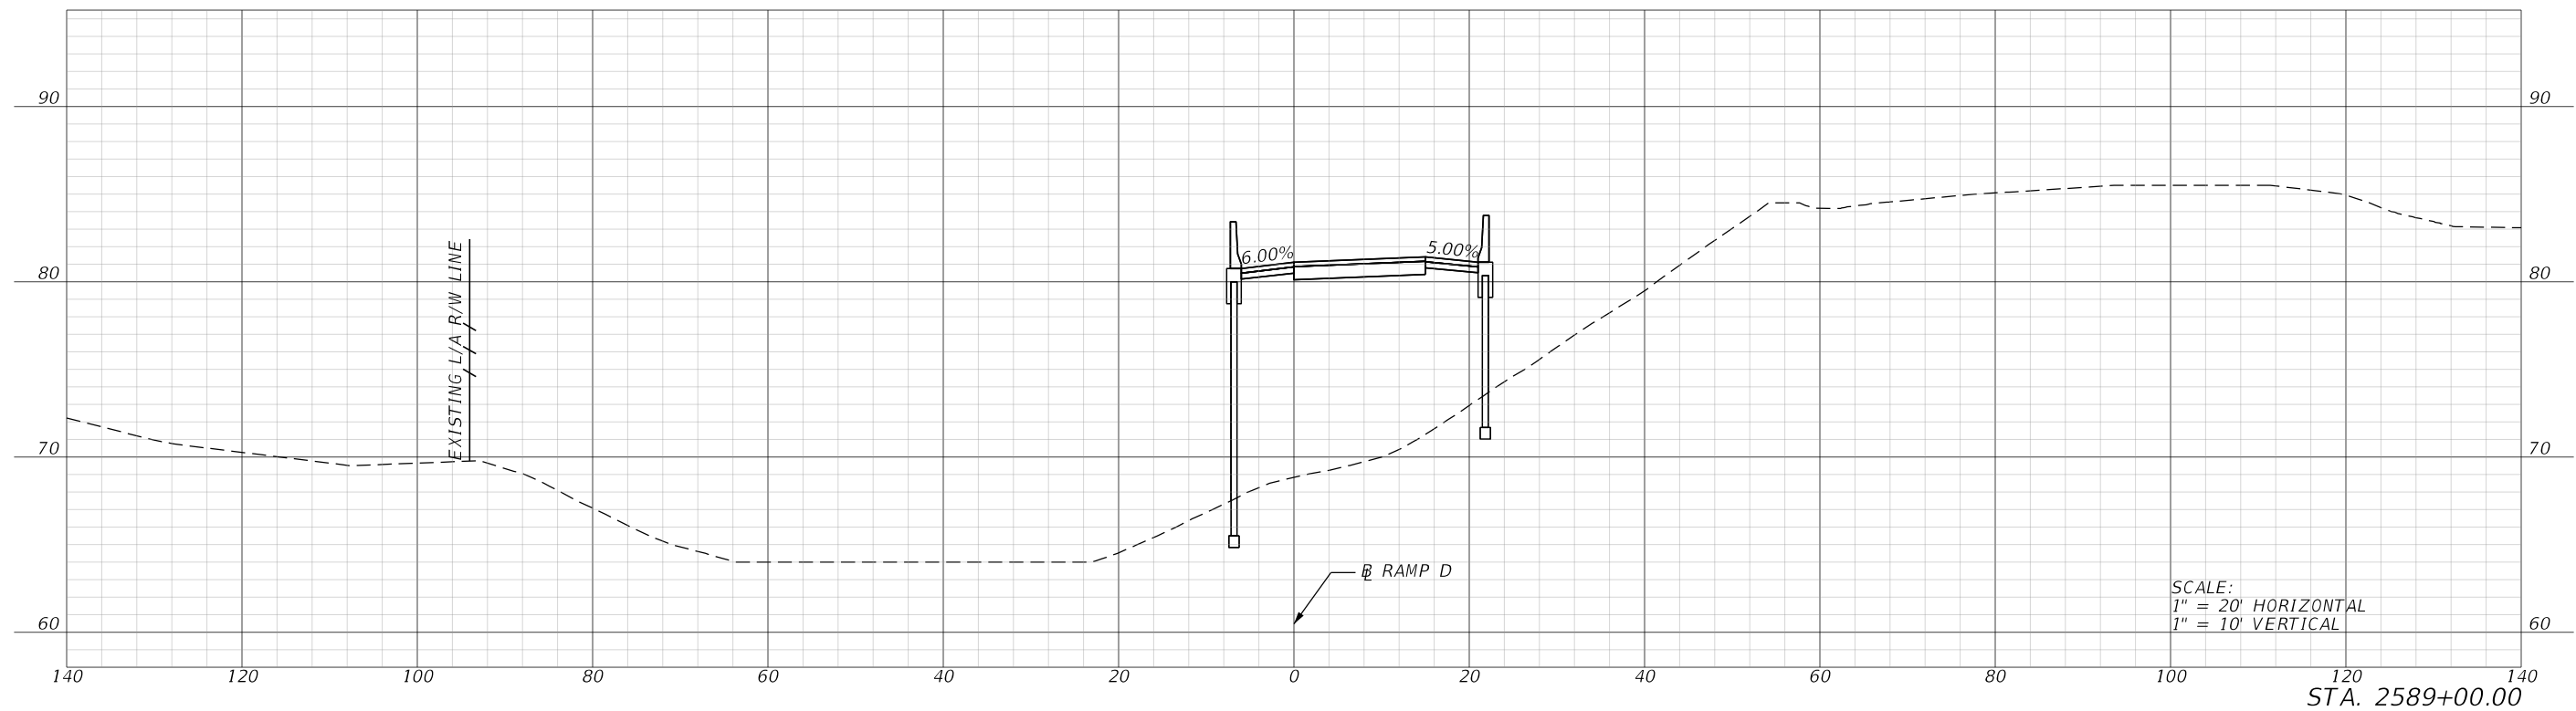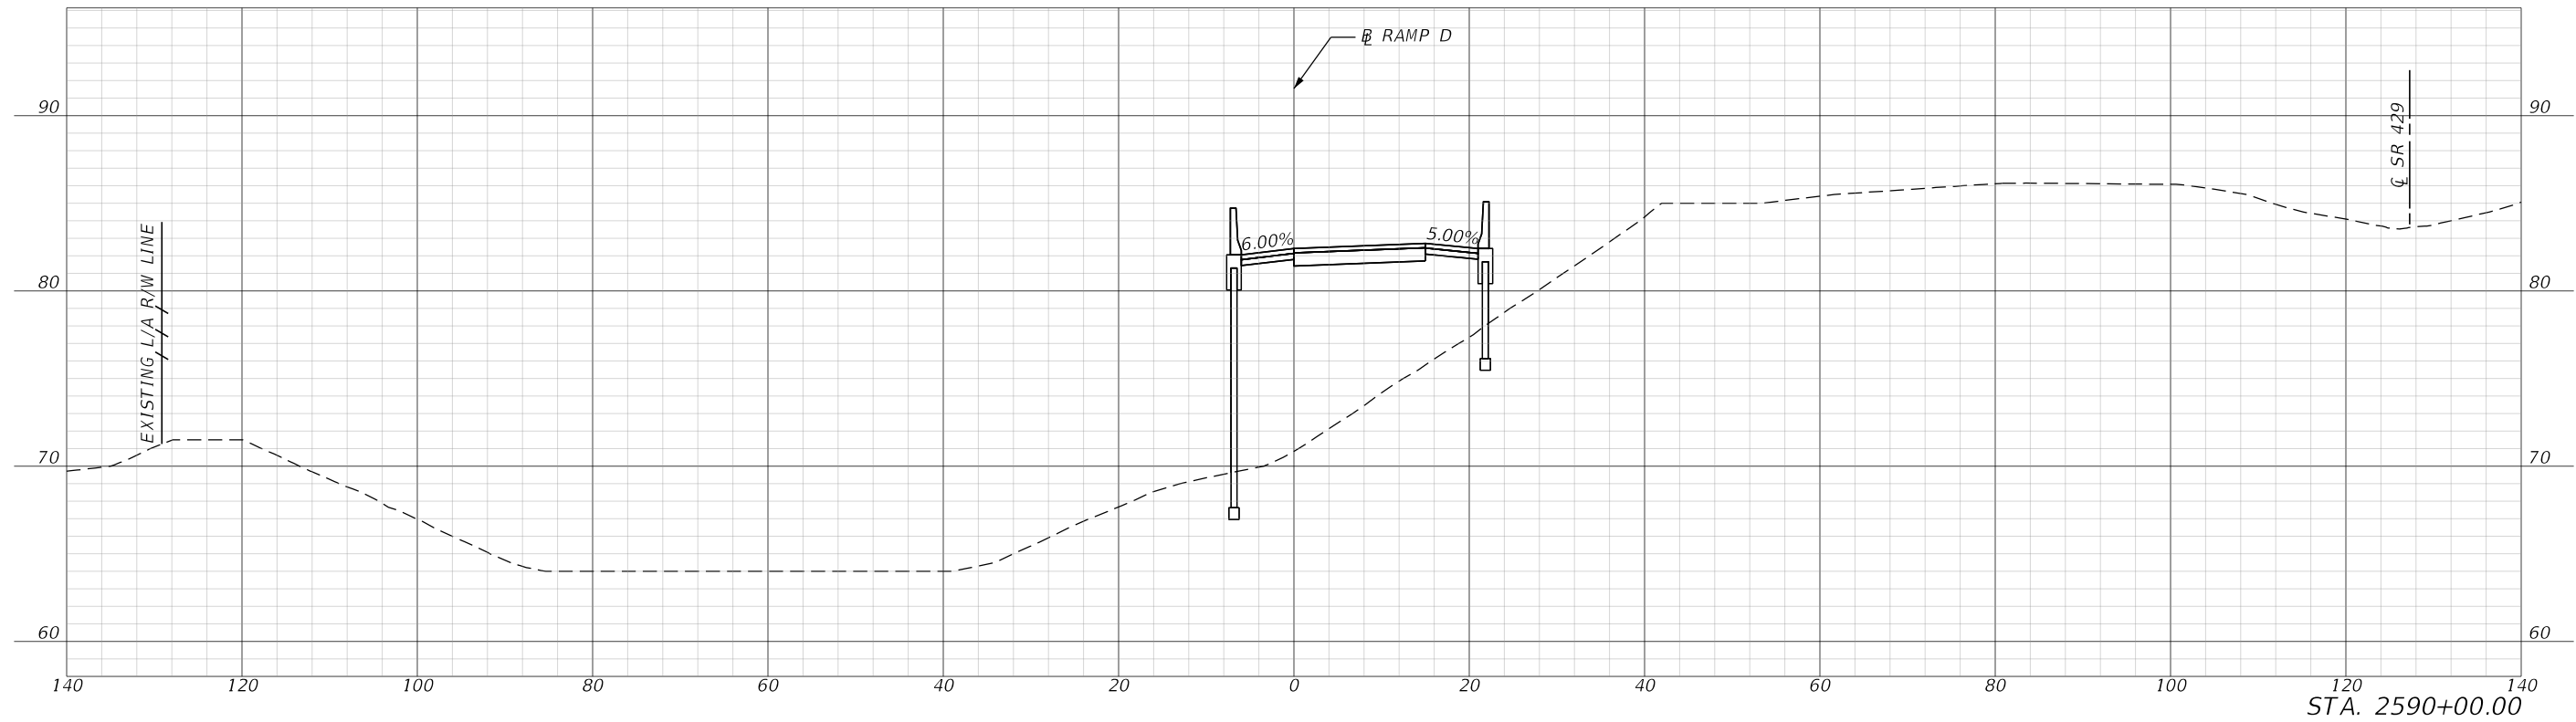

SCALE:
1" = 20' HORIZONTAL
1" = 10' VERTICAL

REVISIONS				BYRON D. SPRAGUE JR., P.E. P.E. LICENSE NUMBER 70949 THE BALMORAL GROUP 165 LINCOLN AVENUE WINTER PARK, FL 32789	SR 429 INTERCHANGE AT BINION ROAD		CENTRAL FLORIDA EXPRESSWAY AUTHORITY	<i>CROSS SECTIONS</i> <i>RAMP D</i>		SHEET NO.
DATE	DESCRIPTION	DATE	DESCRIPTION							
					ROAD NO. SR 429	PROJECT NO. 429-309				32


U:\CFX 001844\Task01_429-309_Binion Rd_IC\429-309\Roadway\RD\SR001.dgn
4:21:58 PM
12/7/2022
SErjle

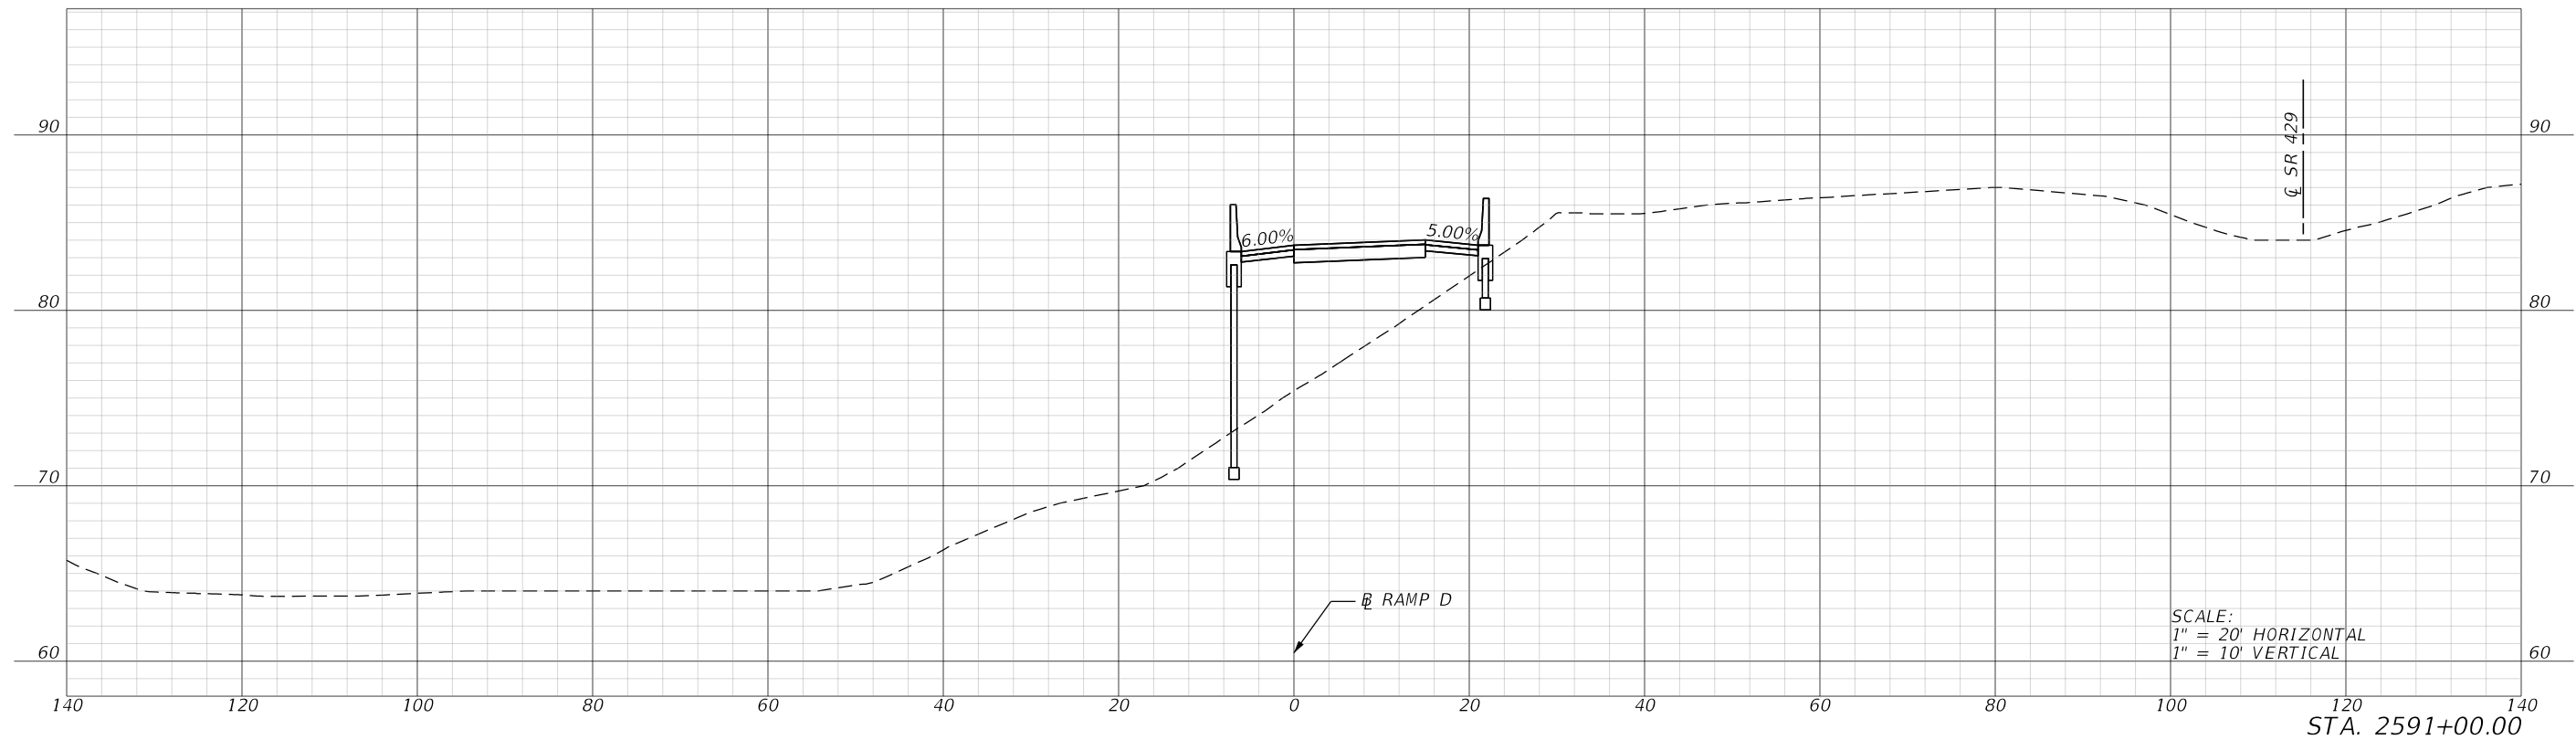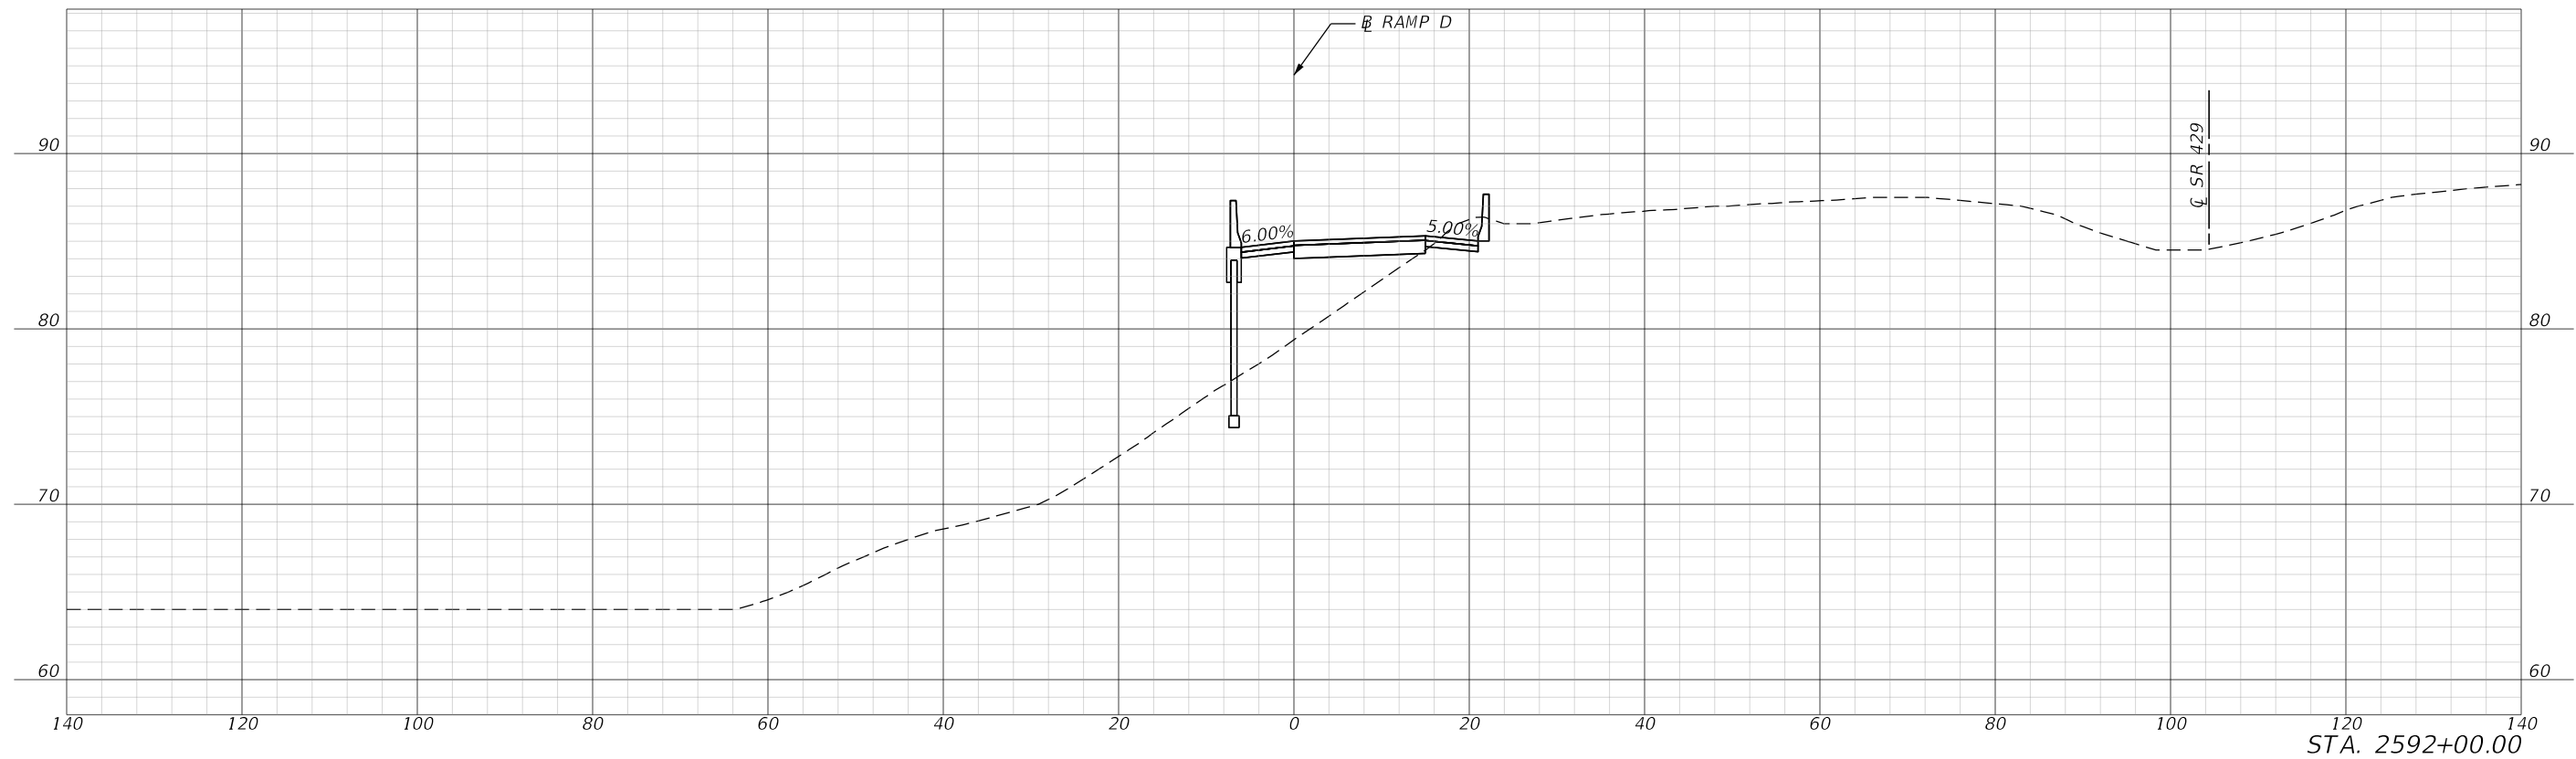

REVISIONS				BYRON D. SPRAGUE JR., P.E. P.E. LICENSE NUMBER 70949 THE BALMORAL GROUP 165 LINCOLN AVENUE WINTER PARK, FL 32789	SR 429 INTERCHANGE AT BINION ROAD		CENTRAL FLORIDA EXPRESSWAY AUTHORITY	CROSS SECTIONS RAMP D	SHEET NO.
DATE	DESCRIPTION	DATE	DESCRIPTION		ROAD NO.	PROJECT NO.			33
					SR 429	429-309			

12/7/2022 4:21:59 PM U:\CFX 001844\Task01_429-309_Binion Rd_IC\429-309\Roadway\RD\SRD01.dgn

SEcrlc

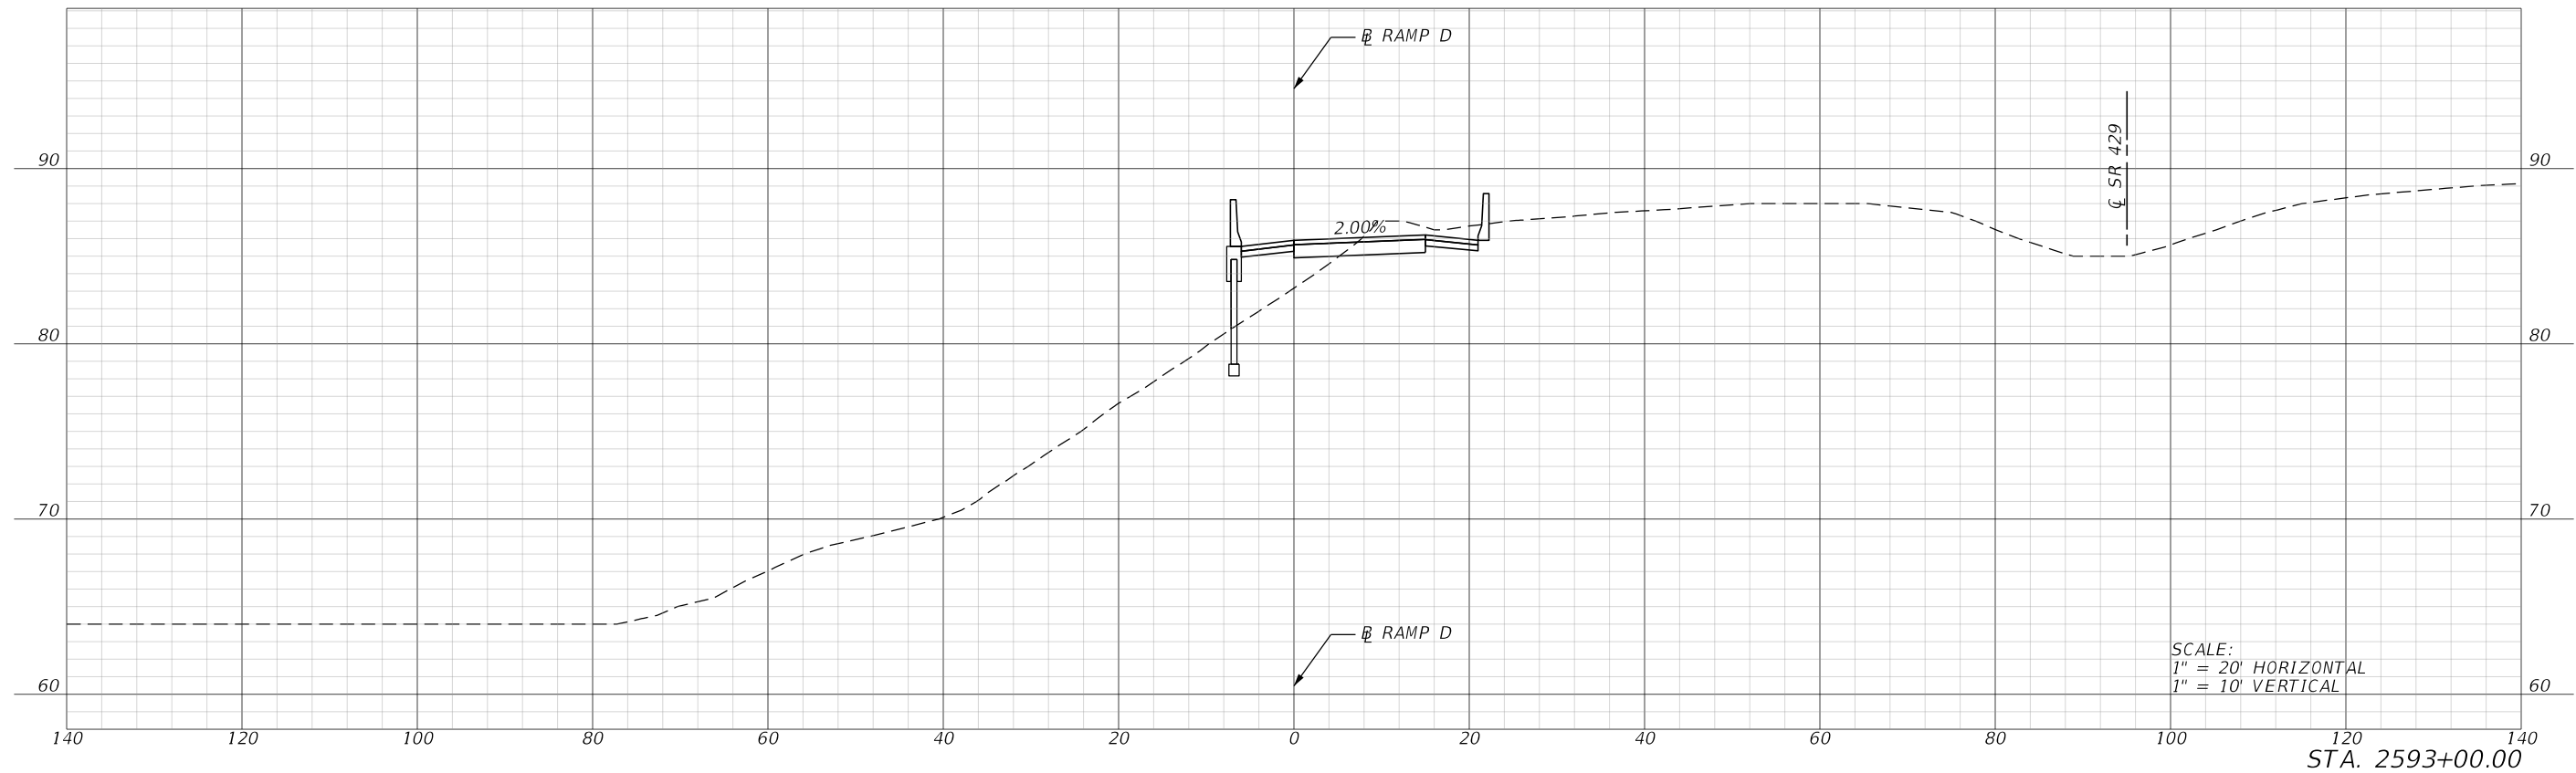

REVISIONS				BYRON D. SPRAGUE JR., P.E. P.E. LICENSE NUMBER 70949 THE BALMORAL GROUP 165 LINCOLN AVENUE WINTER PARK, FL 32789	SR 429 INTERCHANGE AT BINION ROAD		CENTRAL FLORIDA EXPRESSWAY AUTHORITY	CROSS SECTIONS RAMP D	SHEET NO.
DATE	DESCRIPTION	DATE	DESCRIPTION		ROAD NO.	PROJECT NO.			34
					SR 429	429-309			