



TYPICAL SECTION  
SR 408  
SEGMENT PARALLEL TO ROSALIND AVE EXIT

REVISIONS				PREPARED BY	SR 408 WIDENING FROM I-4 TO GOLDENROD ROAD	<b>CENTRAL FLORIDA EXPRESSWAY AUTHORITY</b>	TYPICAL SECTION (01)	SHEET NO.
DATE	DESCRIPTION	DATE	DESCRIPTION					1
				KIMLEY HORN AND ASSOCIATES INC. 189 SOUTH ORANGE AVENUE, SUITE 1000 ORLANDO, FLORIDA, 32801	ROAD NO. SR-408	PROJECT NO. 408-175		

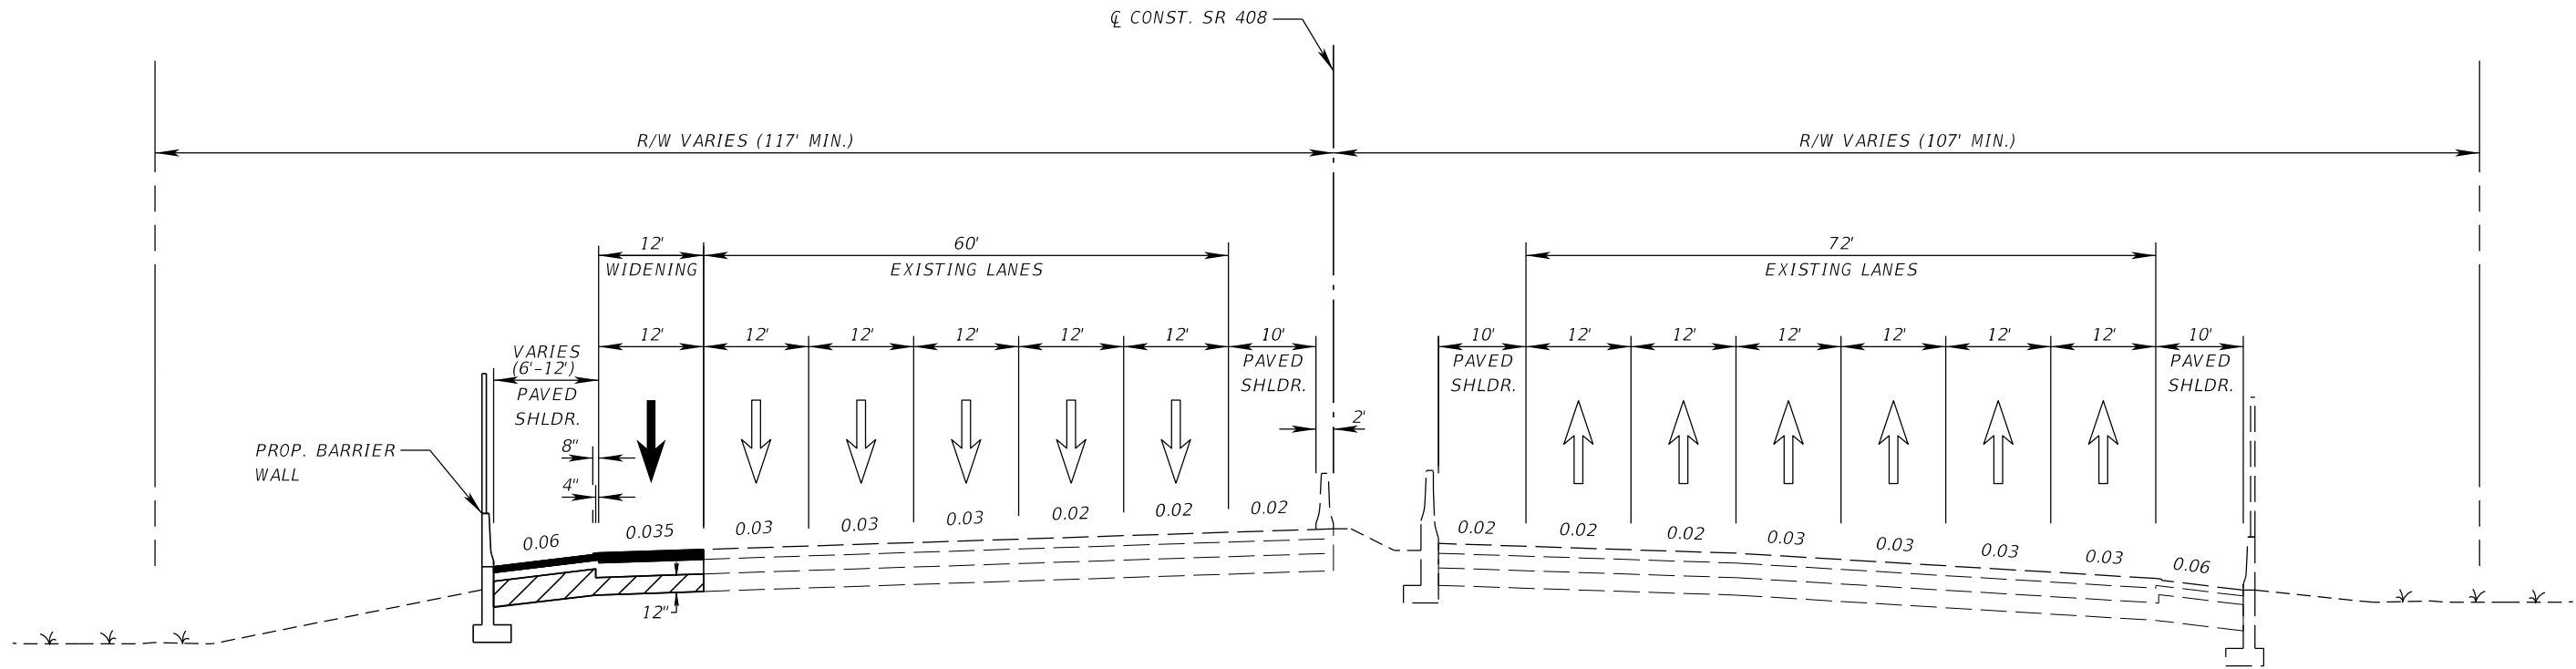

TYPICAL SECTION  
 SR 408  
 MILLS AVE TO BUMBY AVE


REVISIONS				PREPARED BY	SR 408 WIDENING FROM I-4 TO GOLDENROD ROAD	<b>CENTRAL FLORIDA EXPRESSWAY AUTHORITY</b>	SHEET NO.
DATE	DESCRIPTION	DATE	DESCRIPTION				
				KIMLEY HORN AND ASSOCIATES INC. 189 SOUTH ORANGE AVENUE, SUITE 1000 ORLANDO, FLORIDA, 32801	ROAD NO.	PROJECT NO.	<b>TYPICAL SECTION (02)</b>
					SR-408	408-175	
							2

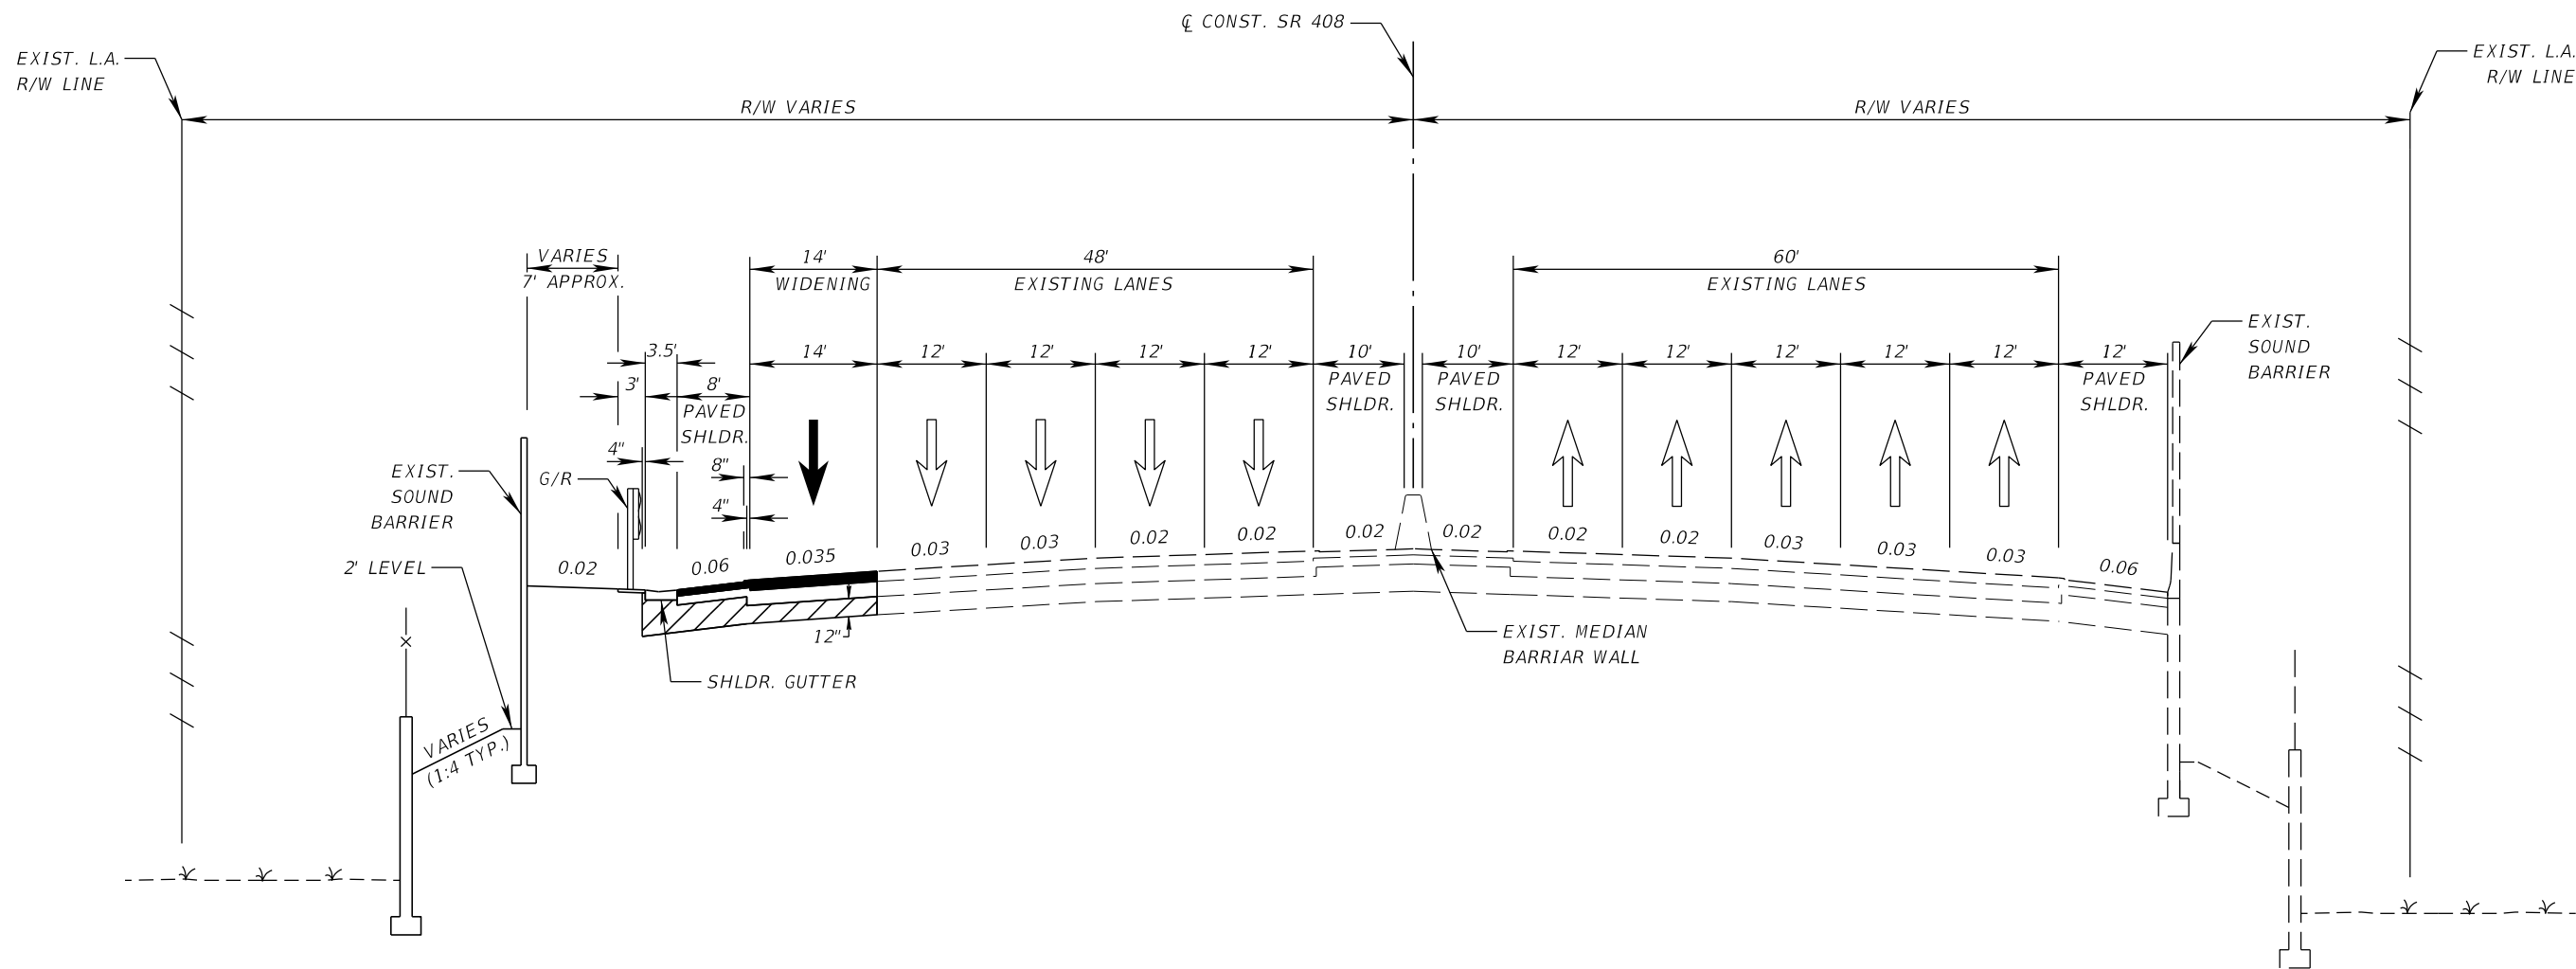

**TYPICAL SECTION**  
**SR 408**  
**SEMORAN BLVD TO GOLDENROD ROAD**

REVISIONS				PREPARED BY	SR 408 WIDENING FROM I-4 TO GOLDENROD ROAD	<b>CENTRAL FLORIDA EXPRESSWAY AUTHORITY</b>	<b>TYPICAL SECTION (03)</b>	SHEET NO.
DATE	DESCRIPTION	DATE	DESCRIPTION					3
				KIMLEY HORN AND ASSOCIATES INC. 189 SOUTH ORANGE AVENUE, SUITE 1000 ORLANDO, FLORIDA, 32801	ROAD NO. SR-408	PROJECT NO. 408-175		

K:\ORL\_IPTO\240260002\_IBG-CFY\_TWO\_#2\12345678910\STRUCT\TYPSTR\_SUMMERLIN.dgn 6:12:43 PM 11/7/2023 NoJan.Villatoro

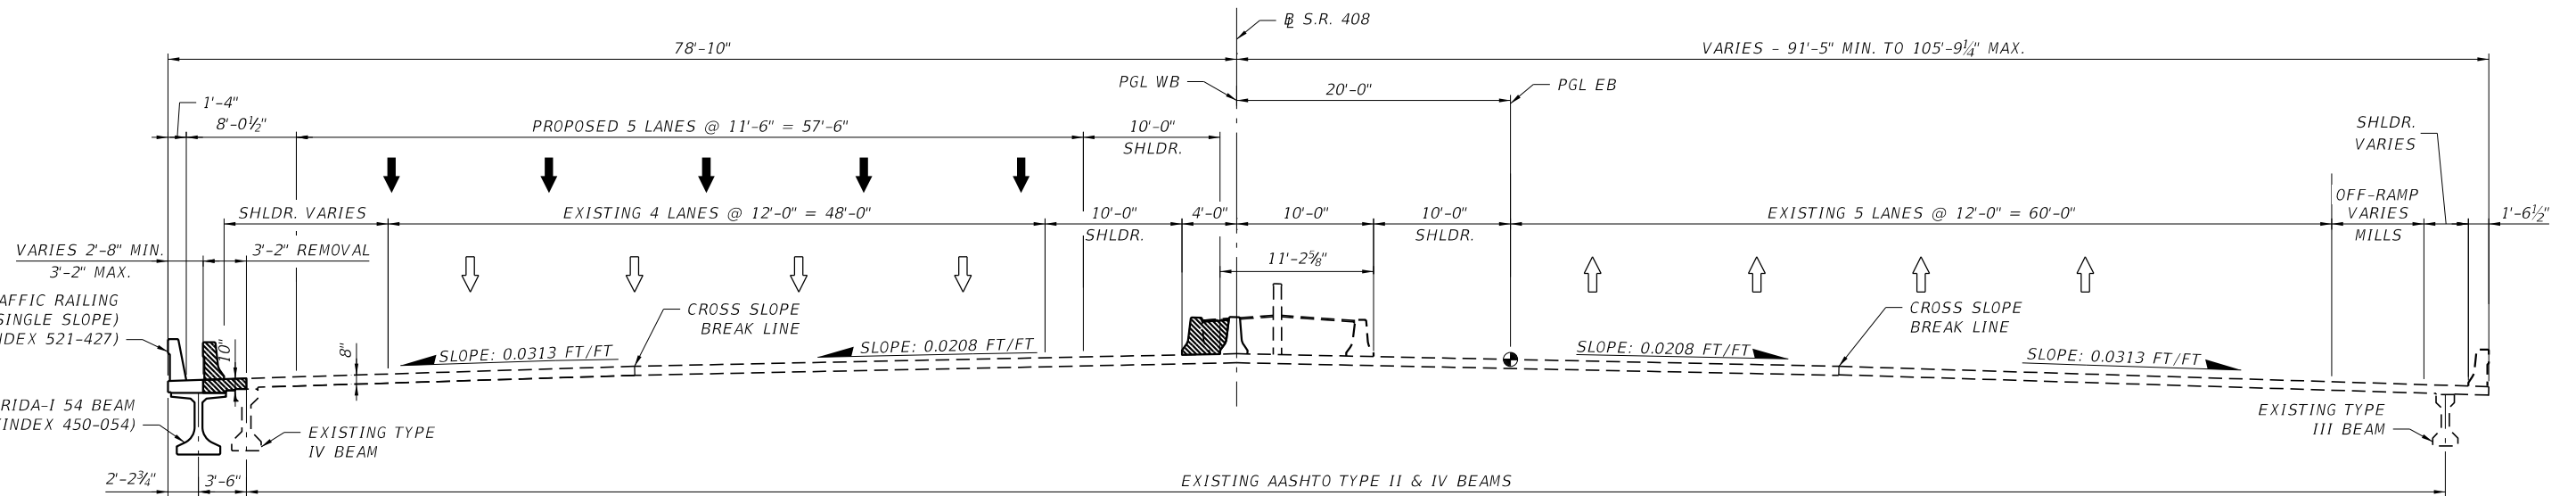

**SR 408 OVER SUMMERLIN AVE.**  
(LOOKING UPSTATION)

**LEGEND:**

- EXISTING BRIDGE TO BE REMOVED
- EXISTING STRUCTURE
- PROPOSED DIRECTION OF TRAVEL
- EXISTING DIRECTION OF TRAVEL

BRIDGE NO. 750242


REVISIONS				PREPARED BY	SR 408 WIDENING FROM 1-4 TO 5 GOLDENROD ROAD	<b>CENTRAL FLORIDA EXPRESSWAY AUTHORITY</b>	<p style="font-size: 24pt; font-weight: bold; margin: 0;"><i>TYPICAL SECTION</i></p>	DATE	DESCRIPTION	DATE	DESCRIPTION
								KIMLEY-HORN AND ASSOCIATES INC. 189 SOUTH ORANGE AVENUE, SUITE 1000 ORLANDO, FLORIDA, 32801	ROAD NO. SR-408	PROJECT NO. 408-175	

THE OFFICIAL RECORD OF THIS SHEET IS THE ELECTRONIC FILE DIGITALLY SIGNED AND SEALED UNDER RULE 61G15-23.004, F.A.C.

SHEET NO.

4

K:\ORL\_TPT0\249260002\_TBG-CFX\_TMO\_#2\12345678910\_Struct\TYPSTR\_MILLS.dgn 6:14:37 PM 11/7/2023 NoAm.Vilatoro

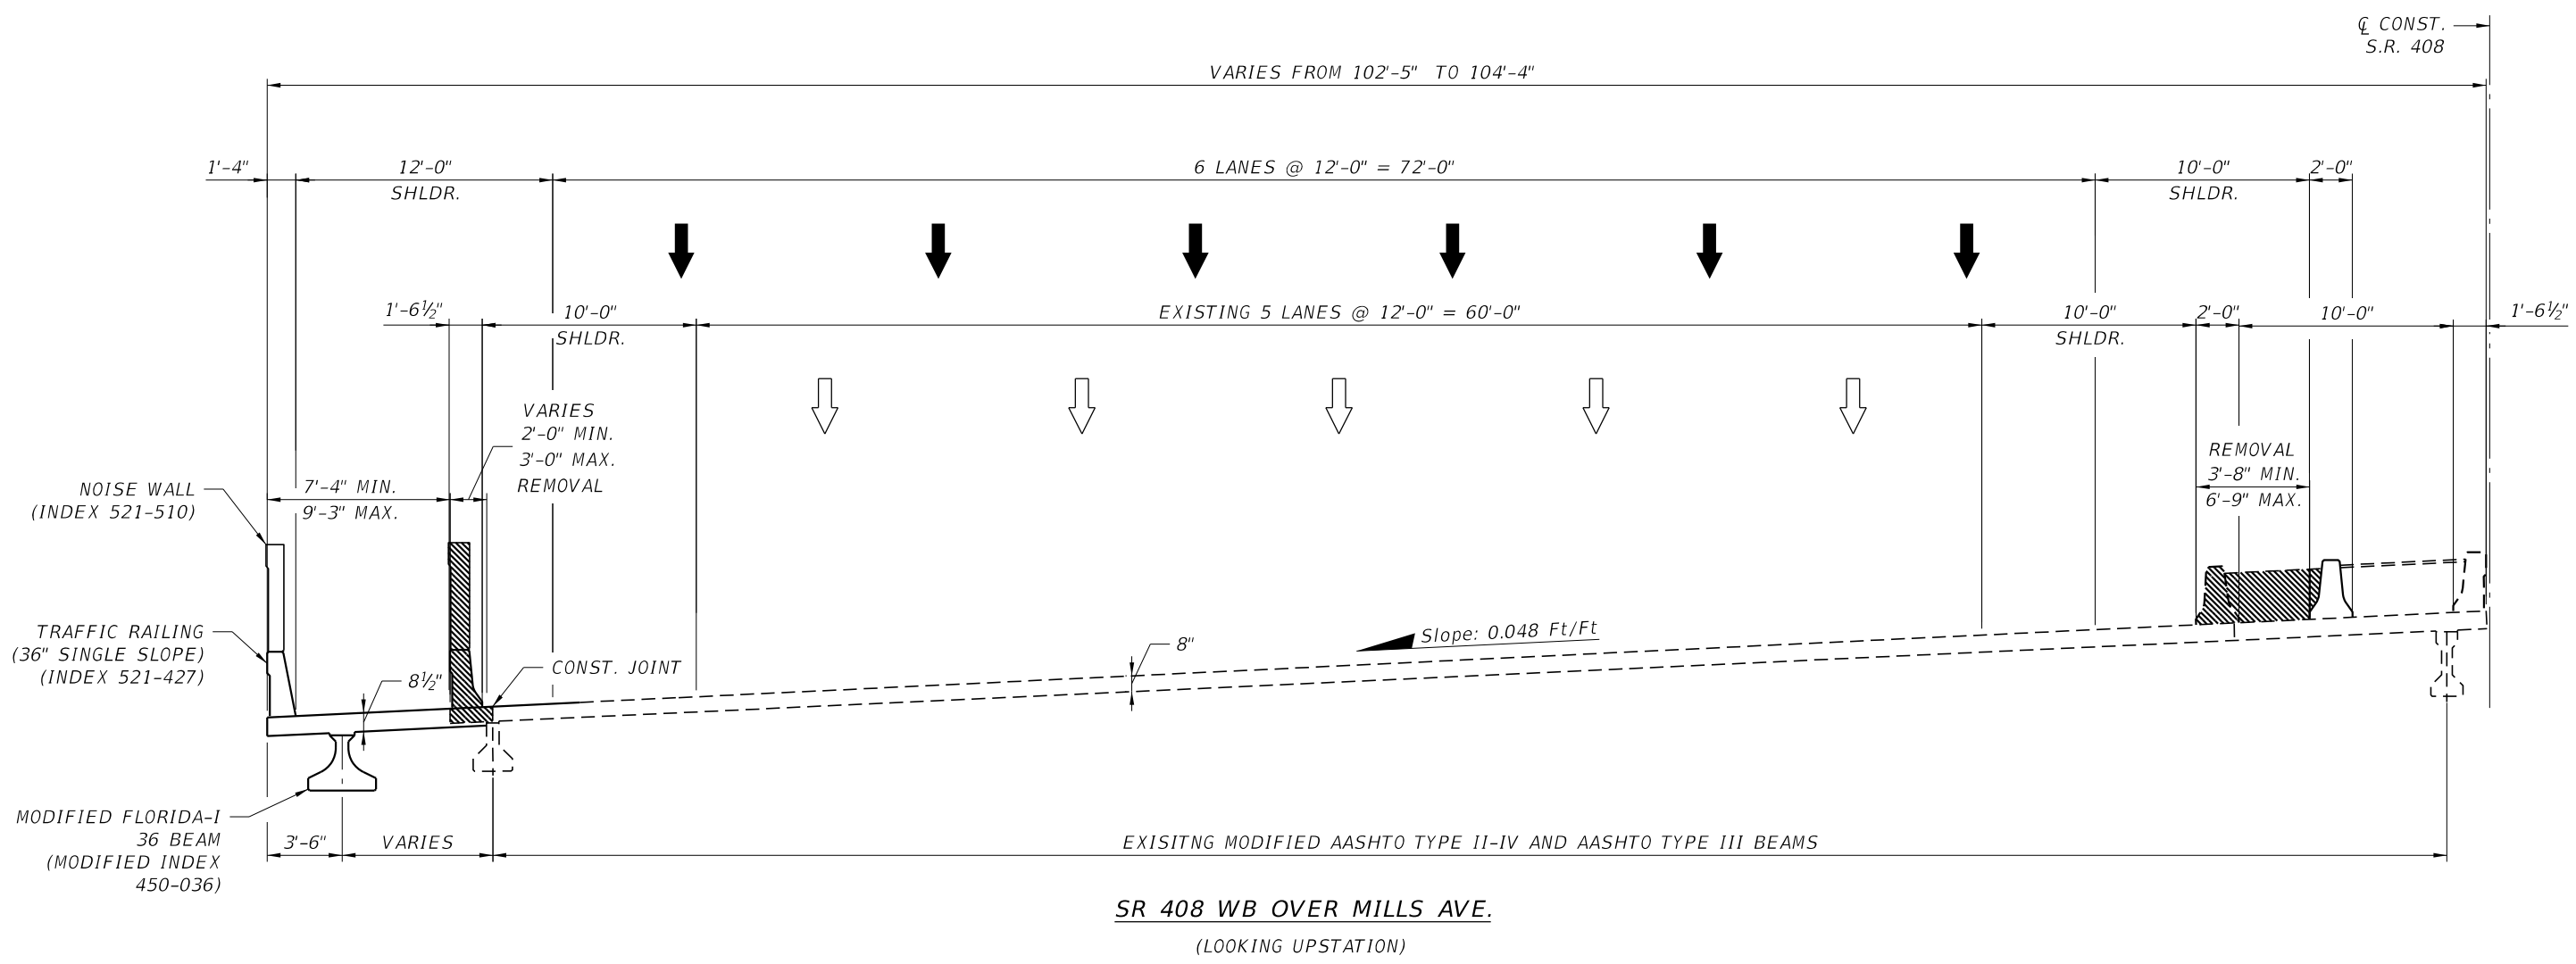

- LEGEND:**
- EXISTING BRIDGE TO BE REMOVED
  - EXISTING STRUCTURE
  - PROPOSED DIRECTION OF TRAVEL
  - EXISTING DIRECTION OF TRAVEL

BRIDGE NO. 750116

REVISIONS			
DATE	DESCRIPTION	DATE	DESCRIPTION

PREPARED BY  
**KIMLEY-HORN AND ASSOCIATES INC.**  
 189 SOUTH ORANGE AVENUE, SUITE 1000  
 ORLANDO, FLORIDA, 32801

SR 408 WIDENING FROM 1-4 TO 5 GOLDENROD ROAD	
ROAD NO. SR-408	PROJECT NO. 408-175




*TYPICAL SECTION*

SHEET NO.  
**5**

THE OFFICIAL RECORD OF THIS SHEET IS THE ELECTRONIC FILE DIGITALLY SIGNED AND SEALED UNDER RULE 61G15-23.004, F.A.C.

11/10/2023 12:09:56 PM K:\ORL\_TPT0\249260002\_TBG-CFX\_TWO\_#2\12345678910\STRUCT\TYPSTR\_BUMBY.dgn

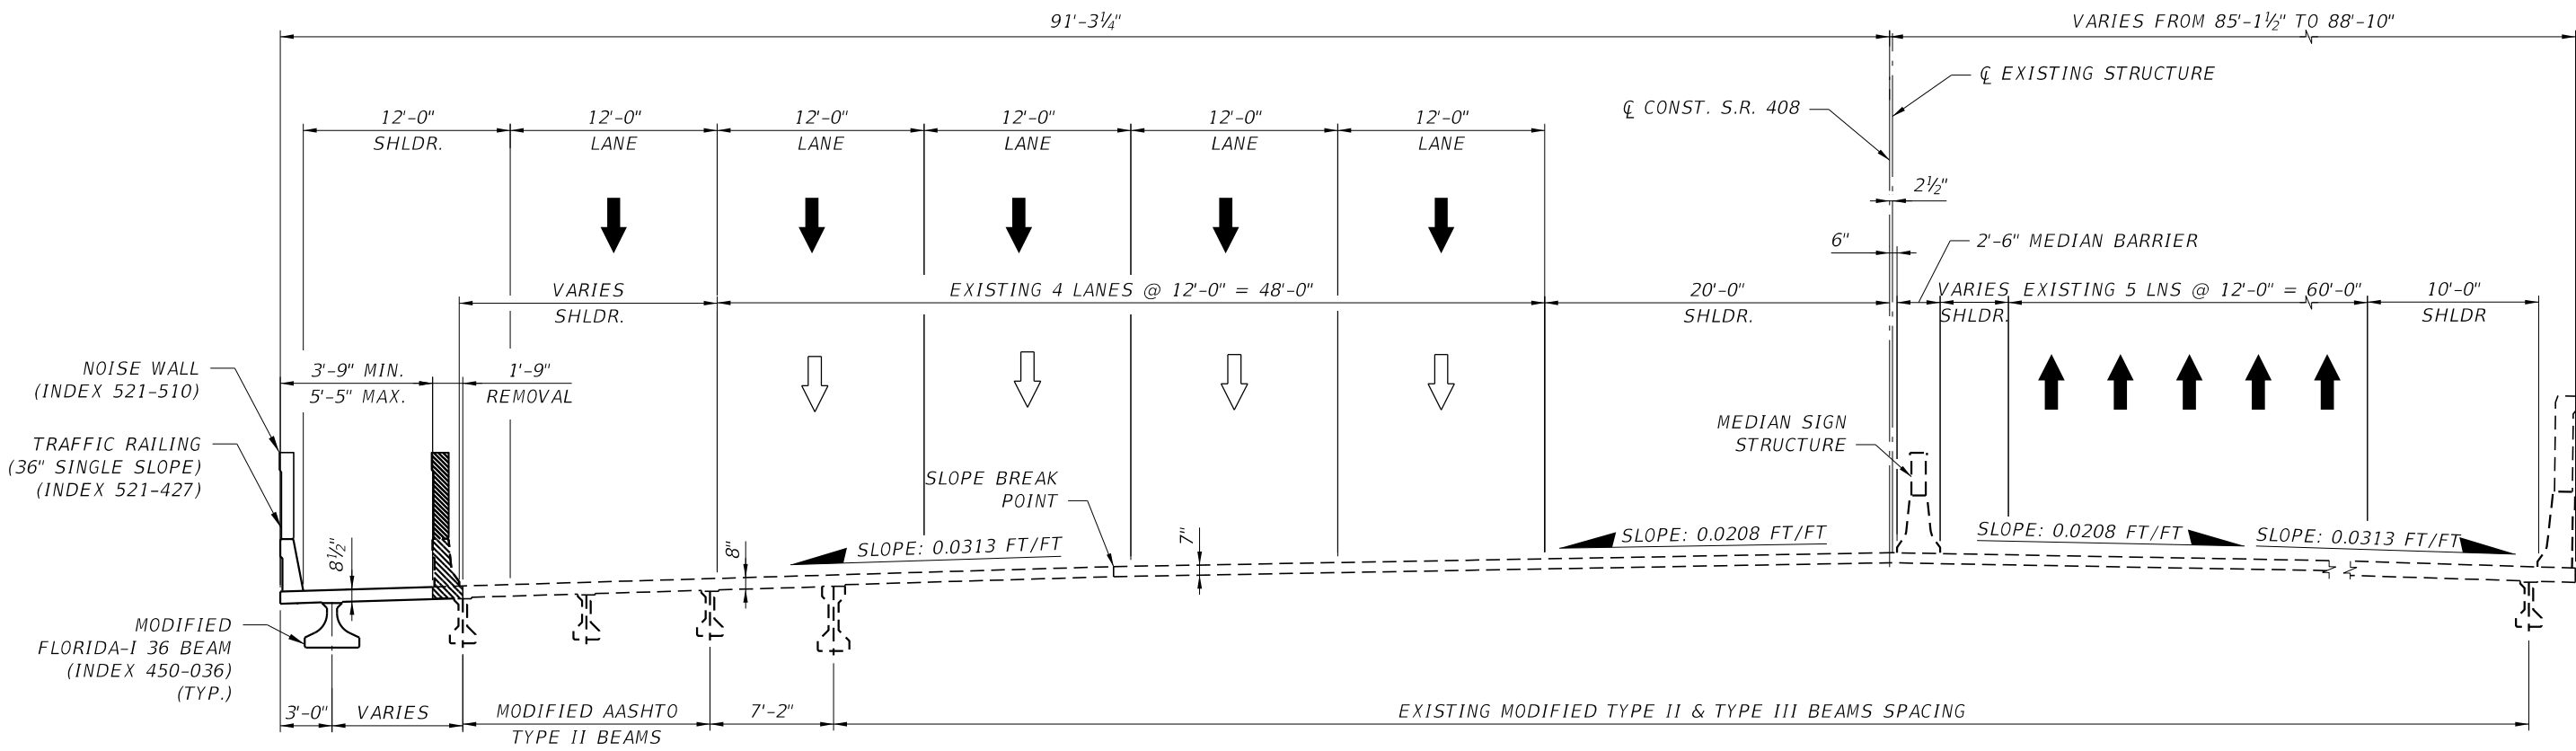

**SR 408 OVER BUMBY DRIVE**  
(LOOKING UPSTATION)

- LEGEND:**
- EXISTING BRIDGE TO BE REMOVED
  - EXISTING STRUCTURE
  - PROPOSED DIRECTION OF TRAVEL
  - EXISTING DIRECTION OF TRAVEL

BRIDGE NO. 750244

REVISIONS			
DATE	DESCRIPTION	DATE	DESCRIPTION

PREPARED BY  
KIMLEY-HORN AND ASSOCIATES INC.  
189 SOUTH ORANGE AVENUE, SUITE 1000  
ORLANDO, FLORIDA, 32801

SR 408 WIDENING FROM I-4 TO 5 GOLDENROD ROAD	
ROAD NO. SR-408	PROJECT NO. 408-175




**TYPICAL SECTION**

SHEET  
NO.  
6

THE OFFICIAL RECORD OF THIS SHEET IS THE ELECTRONIC FILE DIGITALLY SIGNED AND SEALED UNDER RULE 61G15-23.004, F.A.C.

11/10/2023 10:19:58 AM K:\ORL\_IPT\0240260002\_TBG-CFY\_TWO #2\12345678910\STRUCT\TYPSTR\_OXALIS.dgn

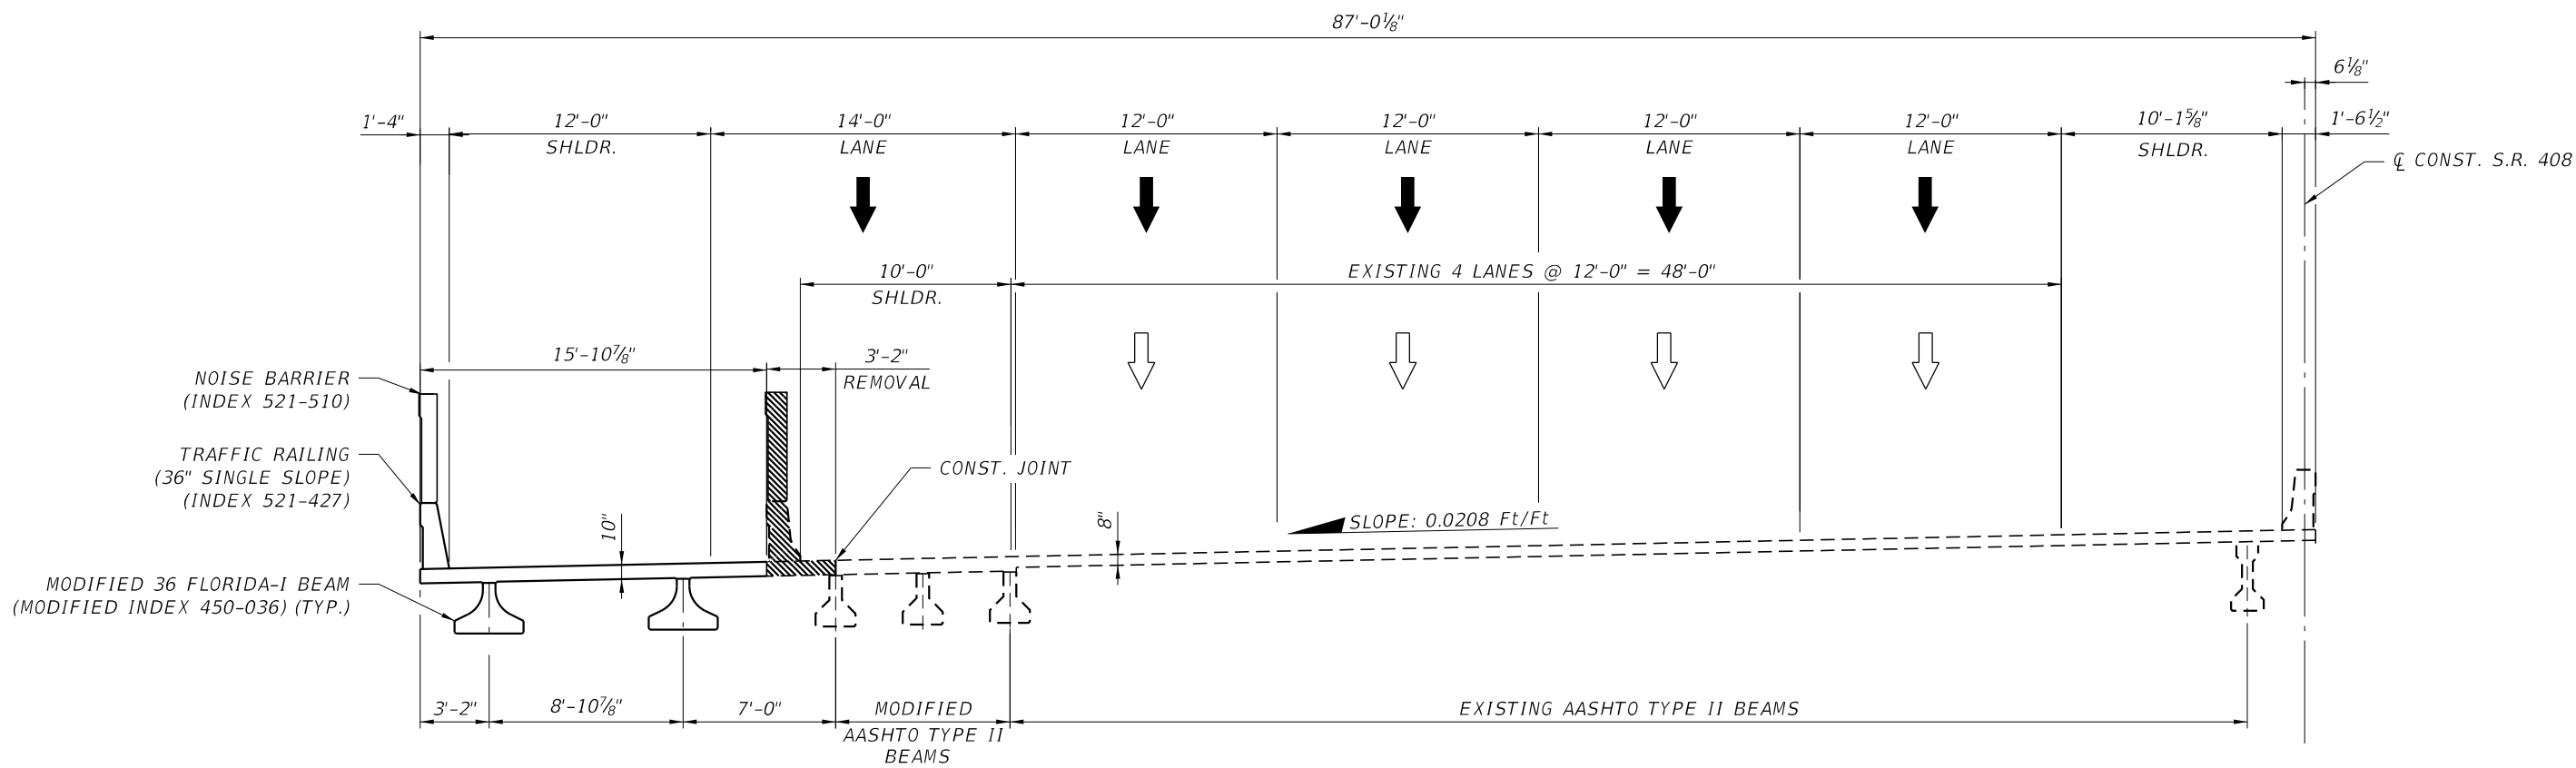

**SR 408 WB OVER OXALIS DRIVE**  
 (LOOKING UPSTATION)

- LEGEND:**
- EXISTING BRIDGE TO BE REMOVED
  - EXISTING STRUCTURE
  - PROPOSED DIRECTION OF TRAVEL
  - EXISTING DIRECTION OF TRAVEL

BRIDGE NO. 750251

REVISIONS				PREPARED BY	SR 408 WIDENING FROM 1-4 TO 5 GOLDENROD ROAD		<h2 style="margin: 0;">TYPICAL SECTION</h2>	SHEET NO.				
DATE	DESCRIPTION	DATE	DESCRIPTION					7				
				KIMLEY-HORN AND ASSOCIATES INC. 189 SOUTH ORANGE AVENUE, SUITE 1000 ORLANDO, FLORIDA, 32801	<table border="1" style="width: 100%; border-collapse: collapse;"> <tr> <th style="width: 50%;">ROAD NO.</th> <th style="width: 50%;">PROJECT NO.</th> </tr> <tr> <td style="text-align: center;">SR-408</td> <td style="text-align: center;">408-175</td> </tr> </table>	ROAD NO.	PROJECT NO.	SR-408	408-175		<h2 style="margin: 0;">TYPICAL SECTION</h2>	7
ROAD NO.	PROJECT NO.											
SR-408	408-175											

THE OFFICIAL RECORD OF THIS SHEET IS THE ELECTRONIC FILE DIGITALLY SIGNED AND SEALED UNDER RULE 61G15-23.004, F.A.C.