



SR 408 PD&E STUDY - SEGMENT 1 - ELEVATED NORTH AND SOUTH

 

ELEVATED NORTH & SOUTH TYPICAL SECTION

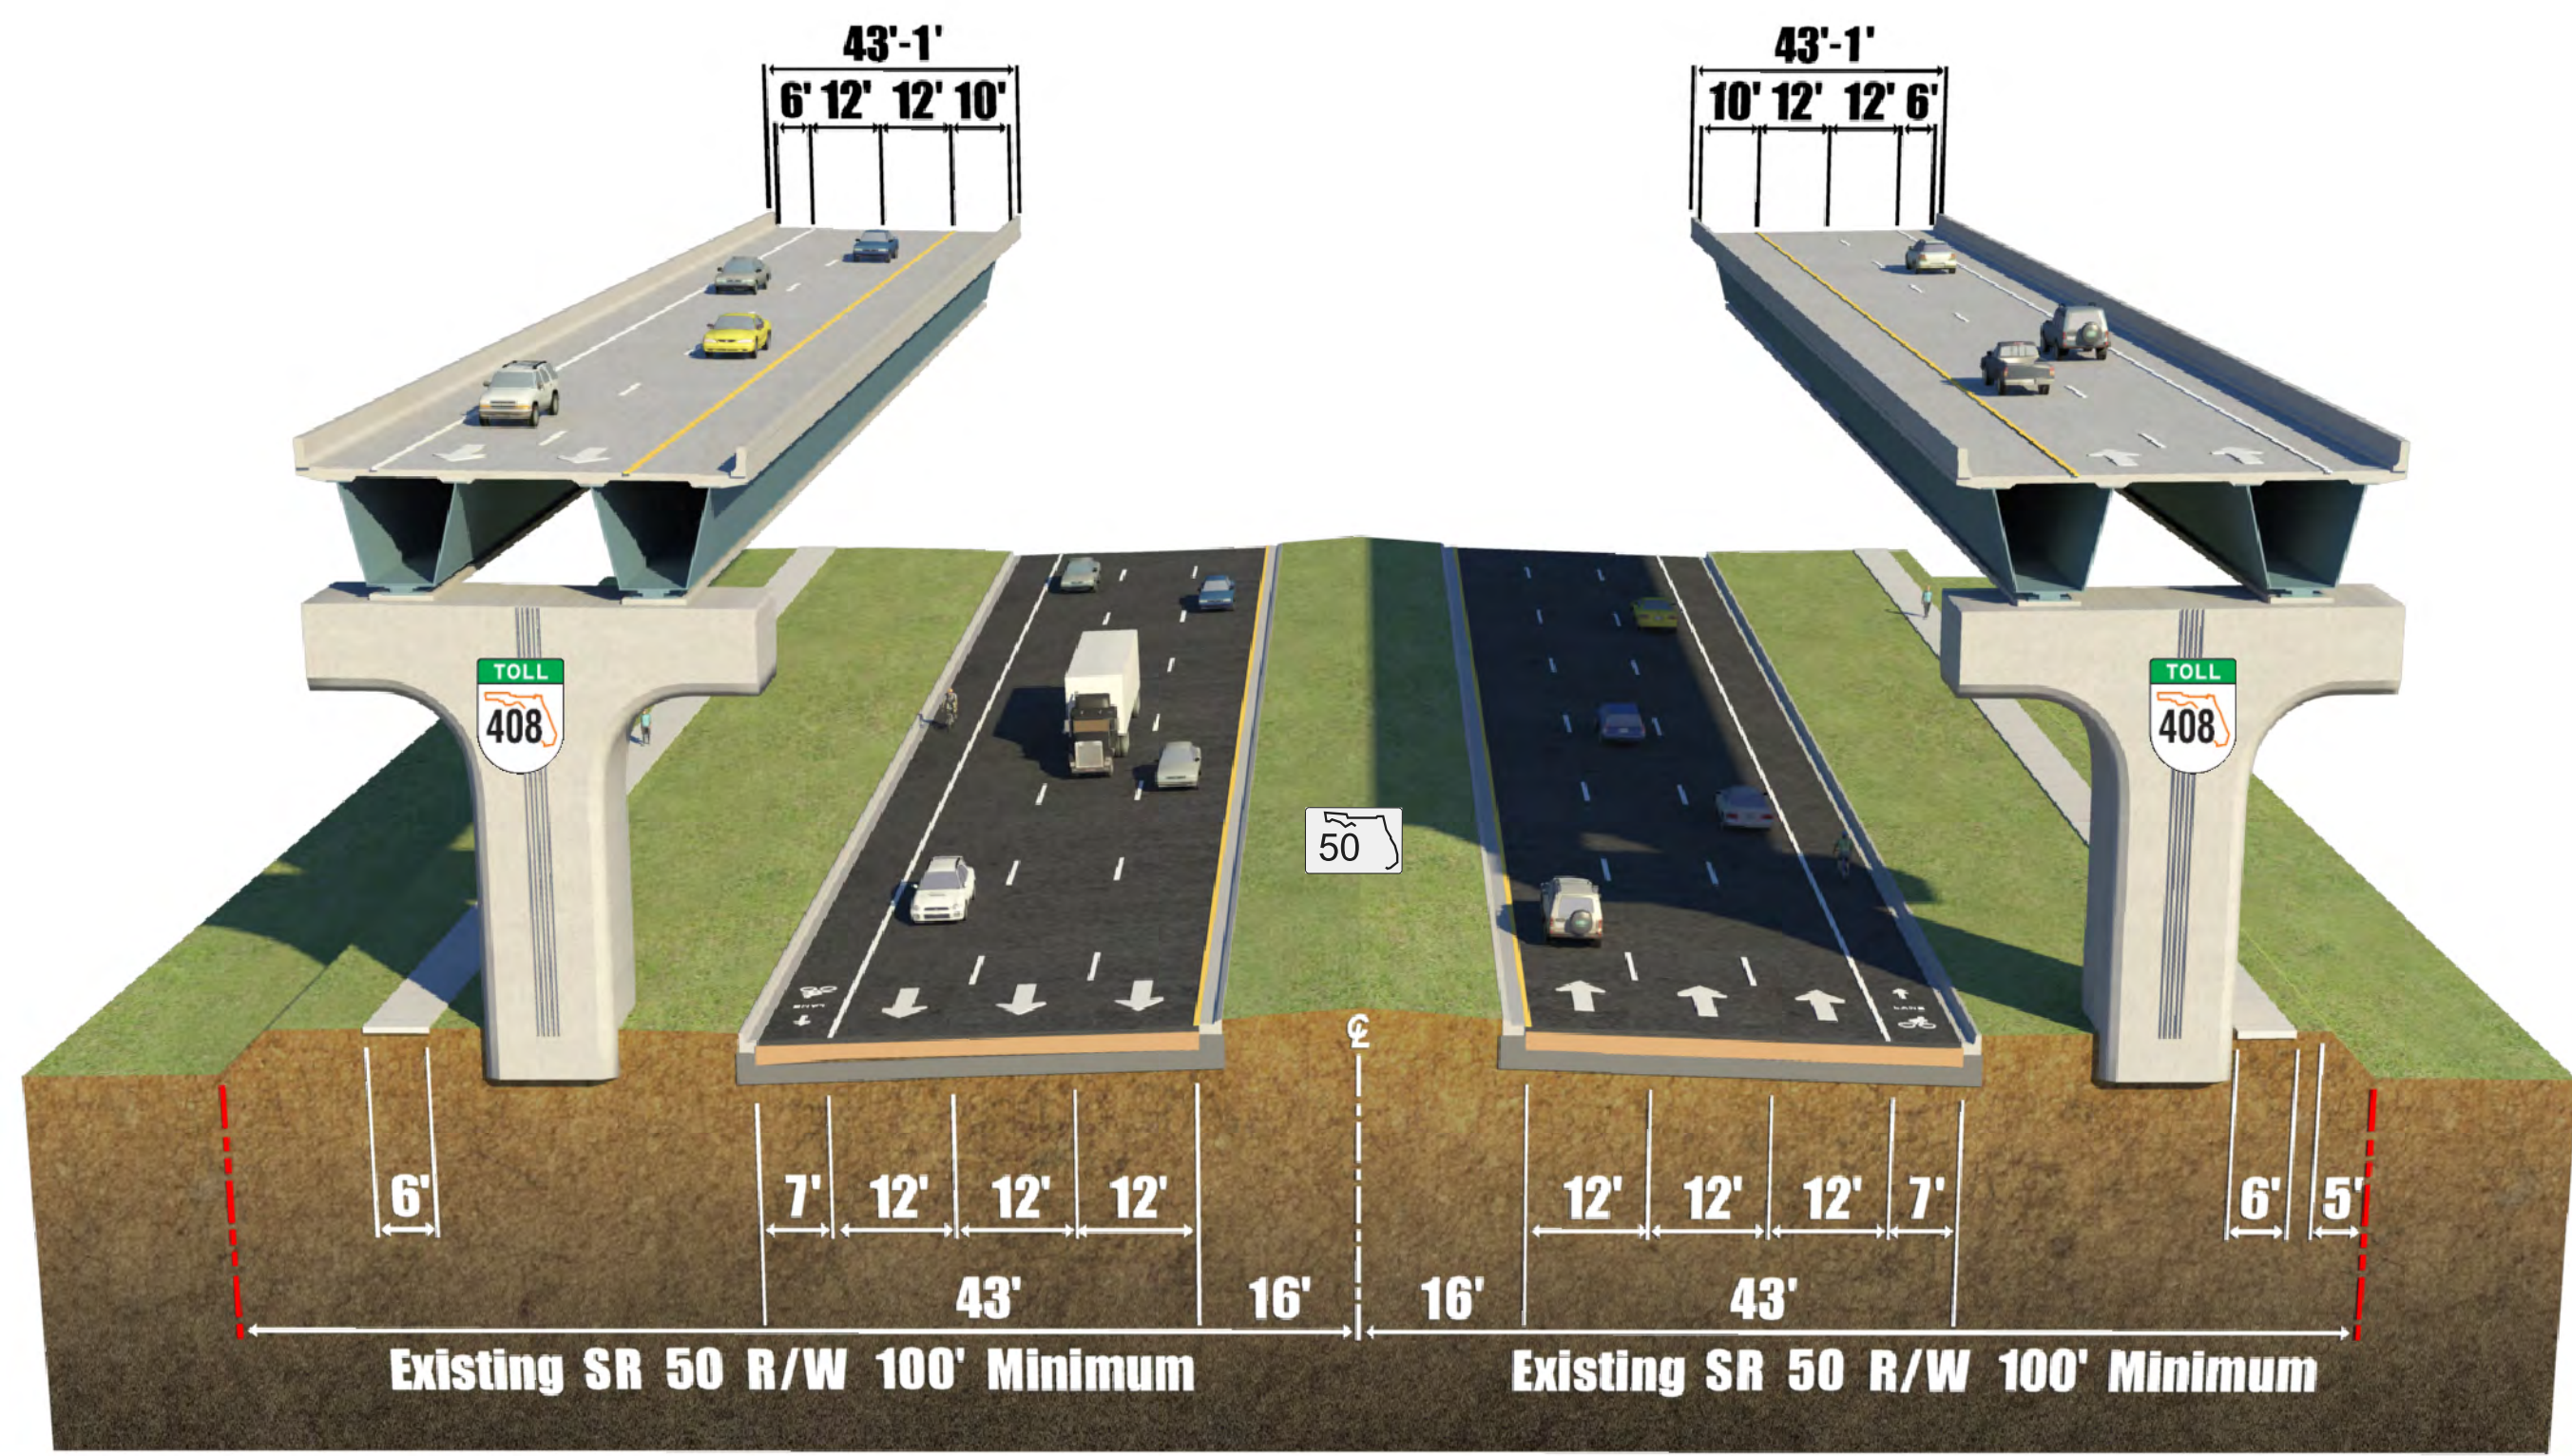

FROM EAST OF BONNEVILLE DRIVE TO AVALON PARK BLVD