


SR 408 PD&E STUDY - SEGMENT 3 -AT GRADE CENTER CONT.

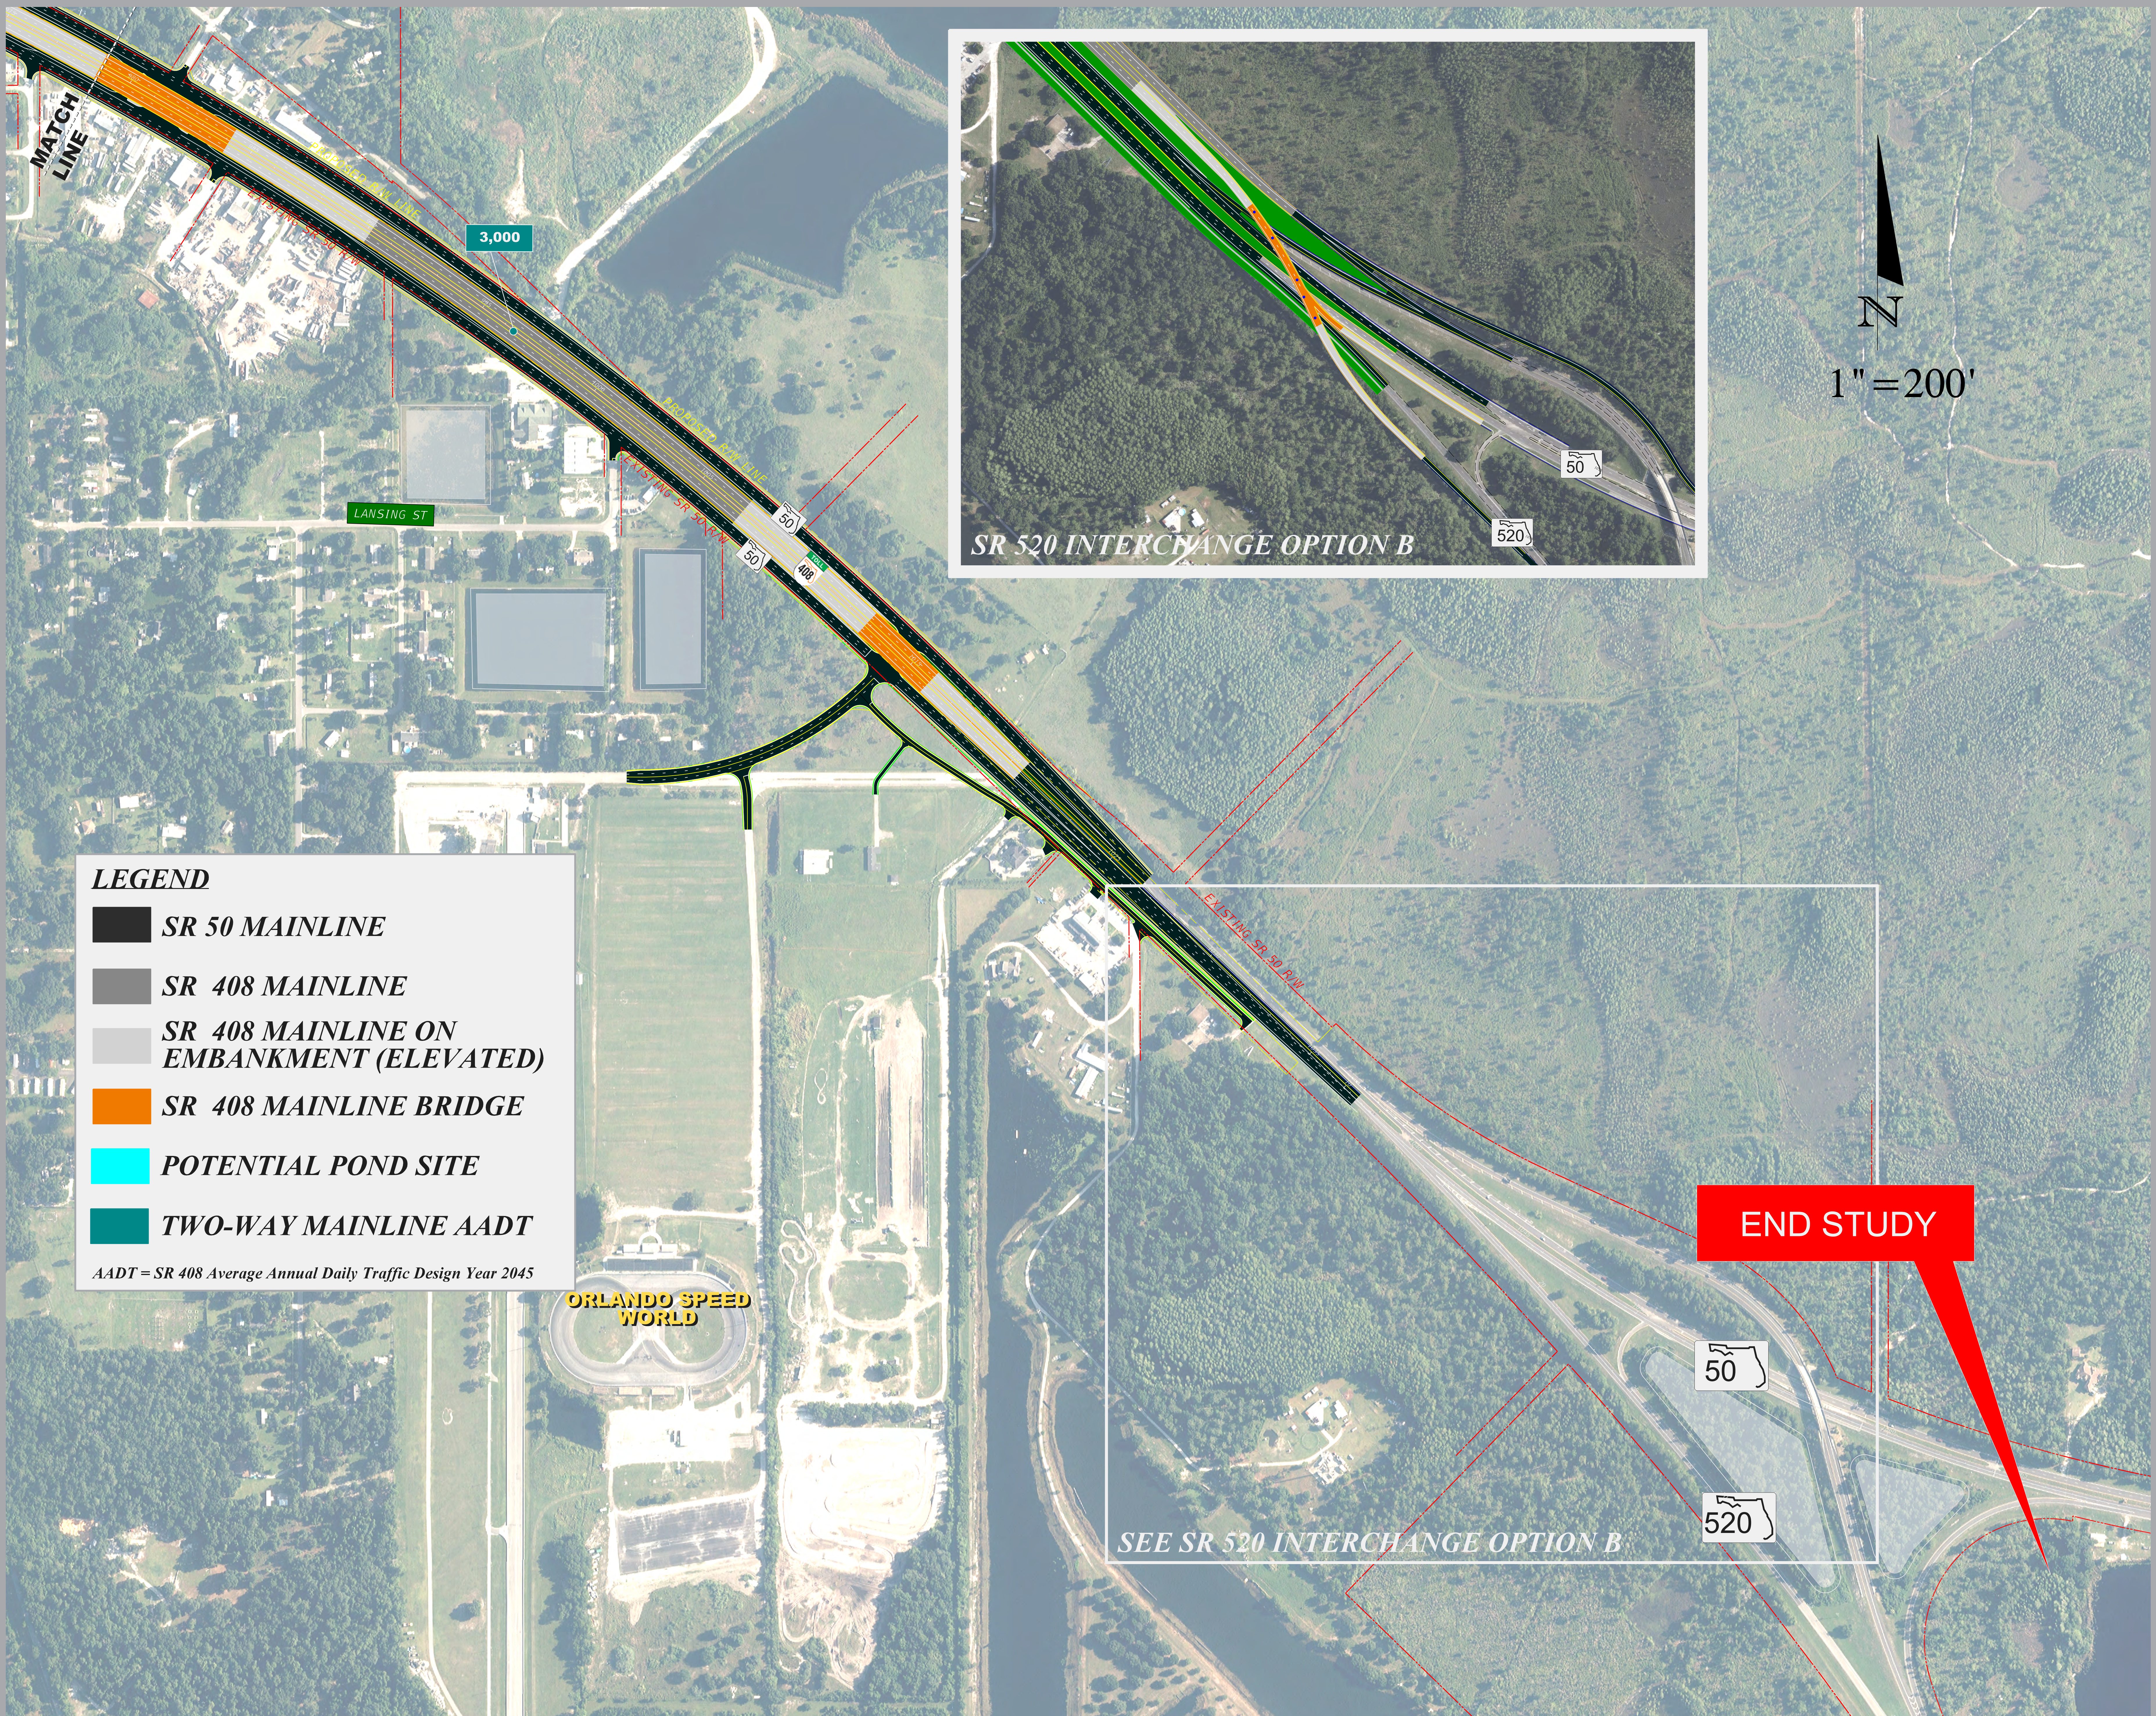

LEGEND

- SR 50 MAINLINE**
- SR 408 MAINLINE**
- SR 408 MAINLINE ON EMBANKMENT (ELEVATED)**
- SR 408 MAINLINE BRIDGE**
- POTENTIAL POND SITE**
- TWO-WAY MAINLINE AADT**

AADT = SR 408 Average Annual Daily Traffic Design Year 2045

N

1" = 200'