



# SR 408 PD&E STUDY - SEGMENT 3 - ELEVATED CENTER

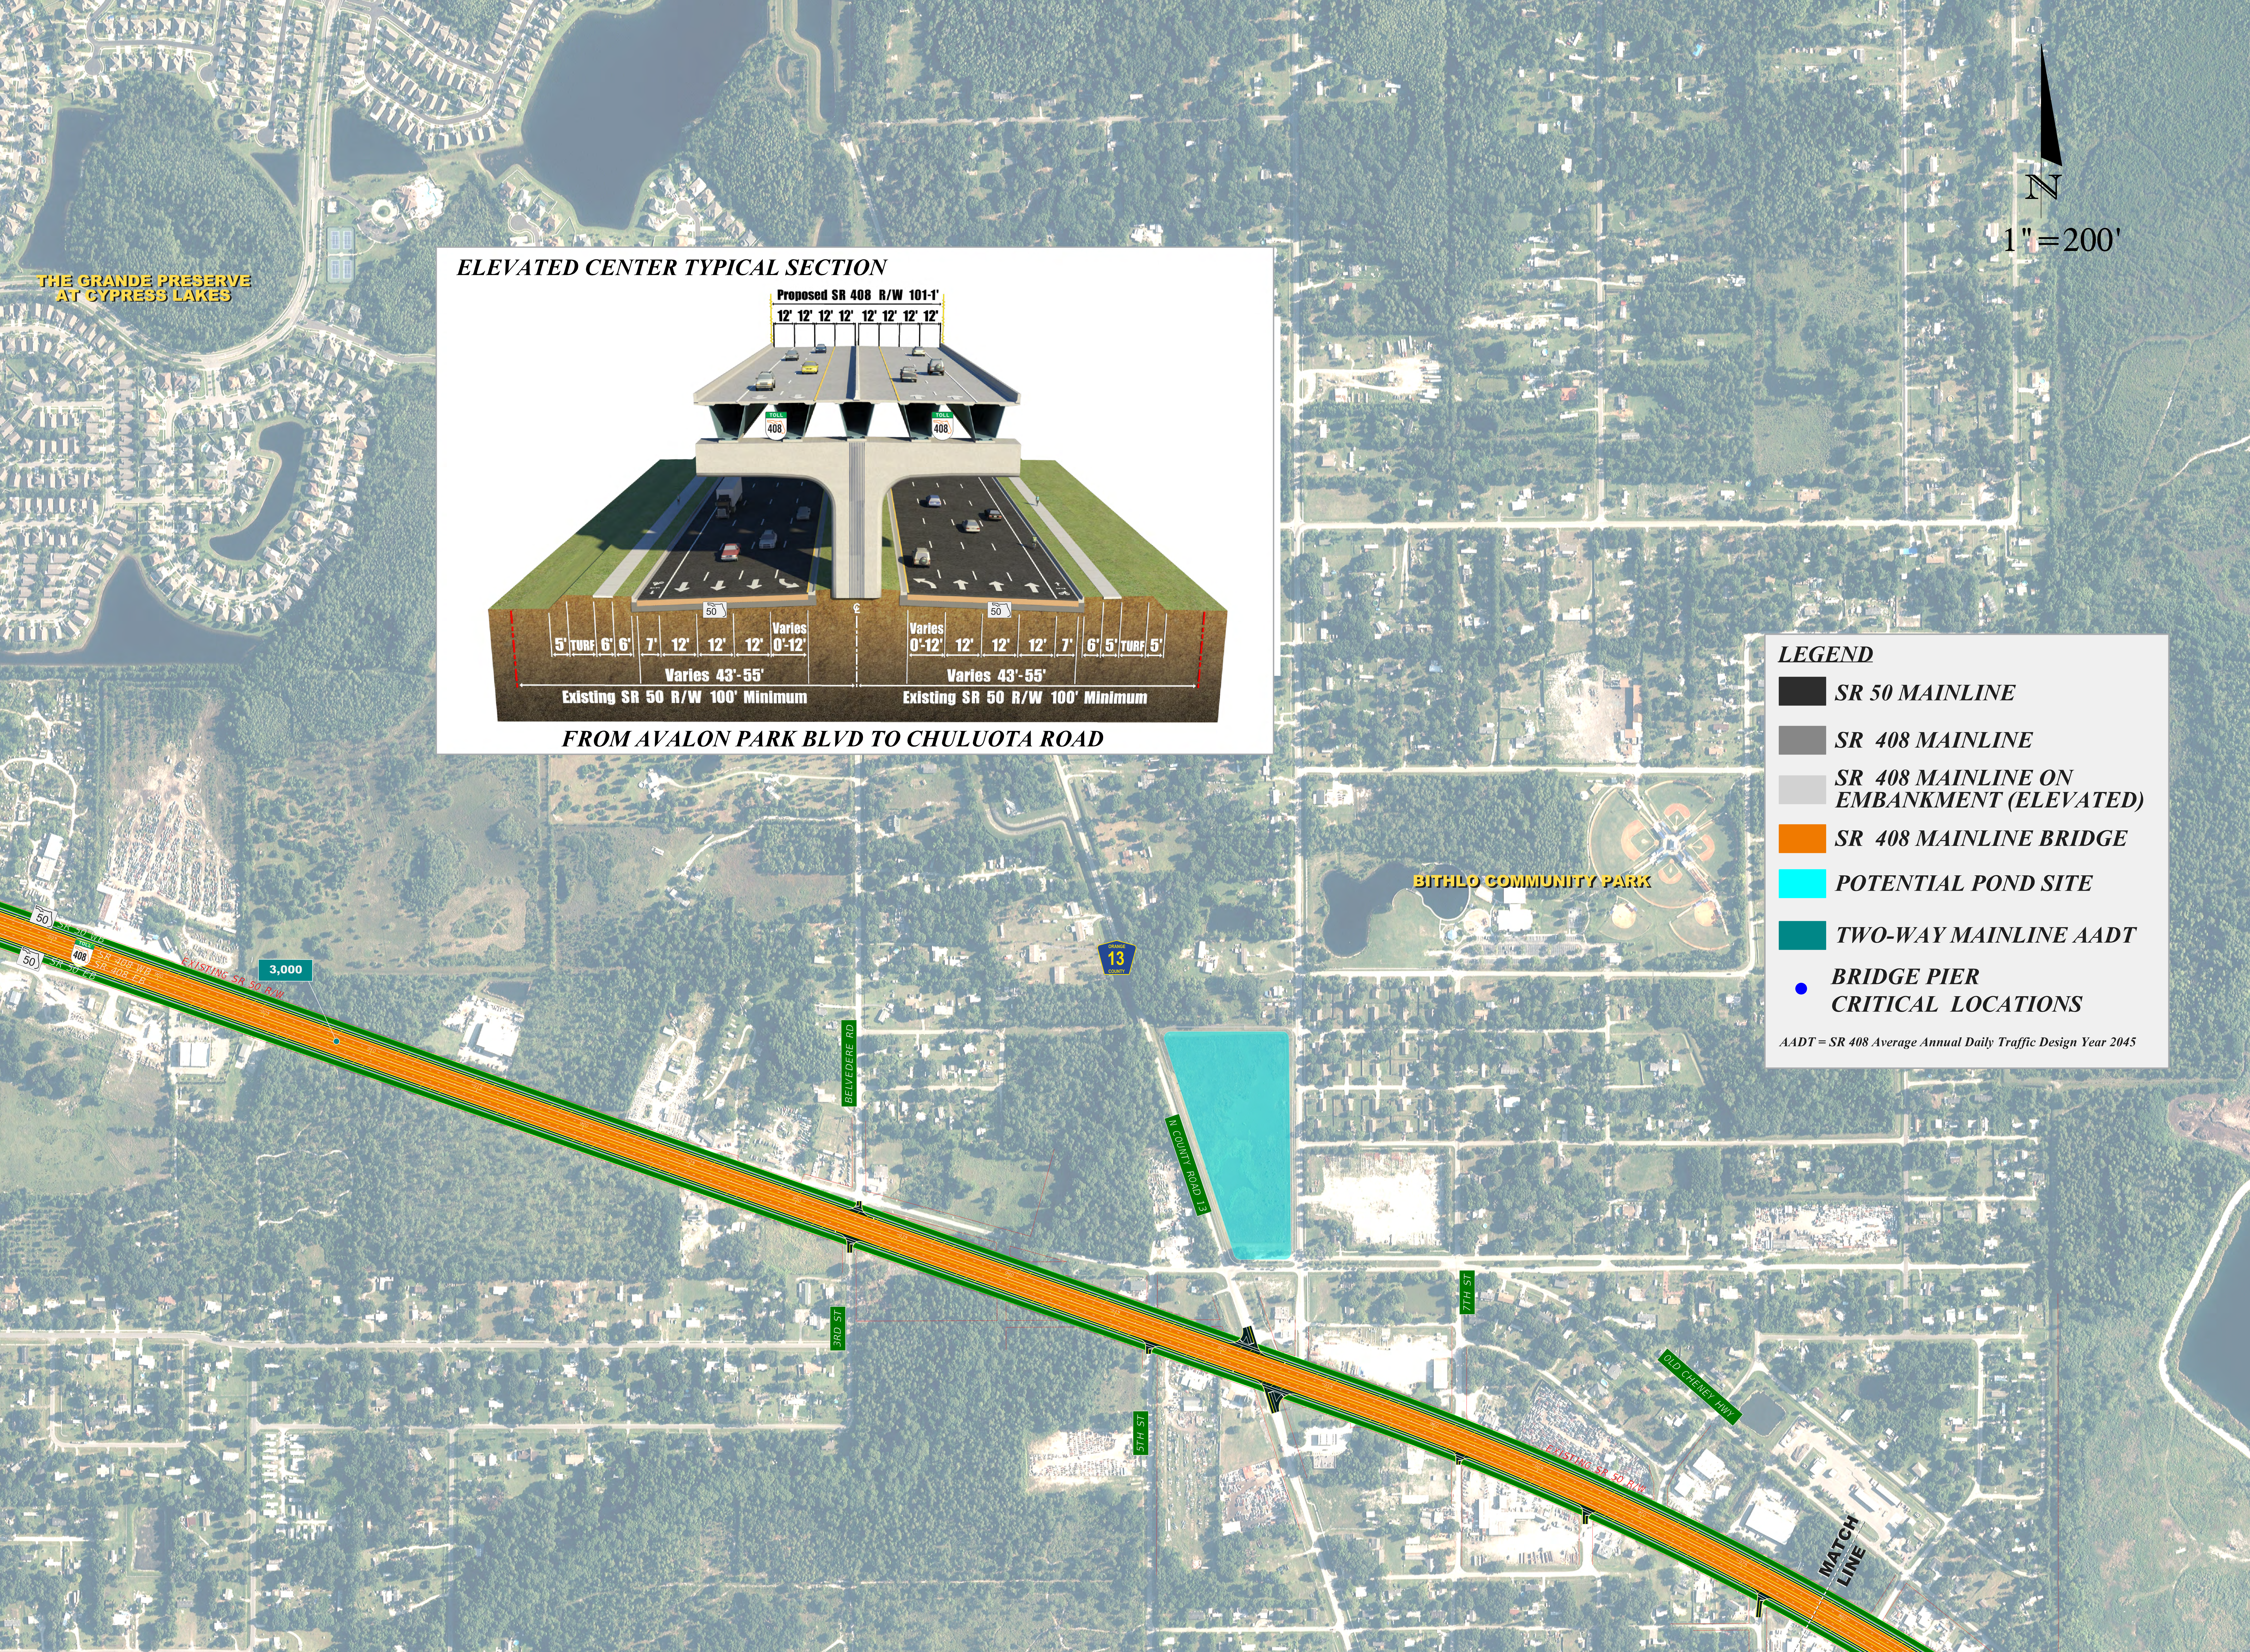

**ELEVATED CENTER TYPICAL SECTION**

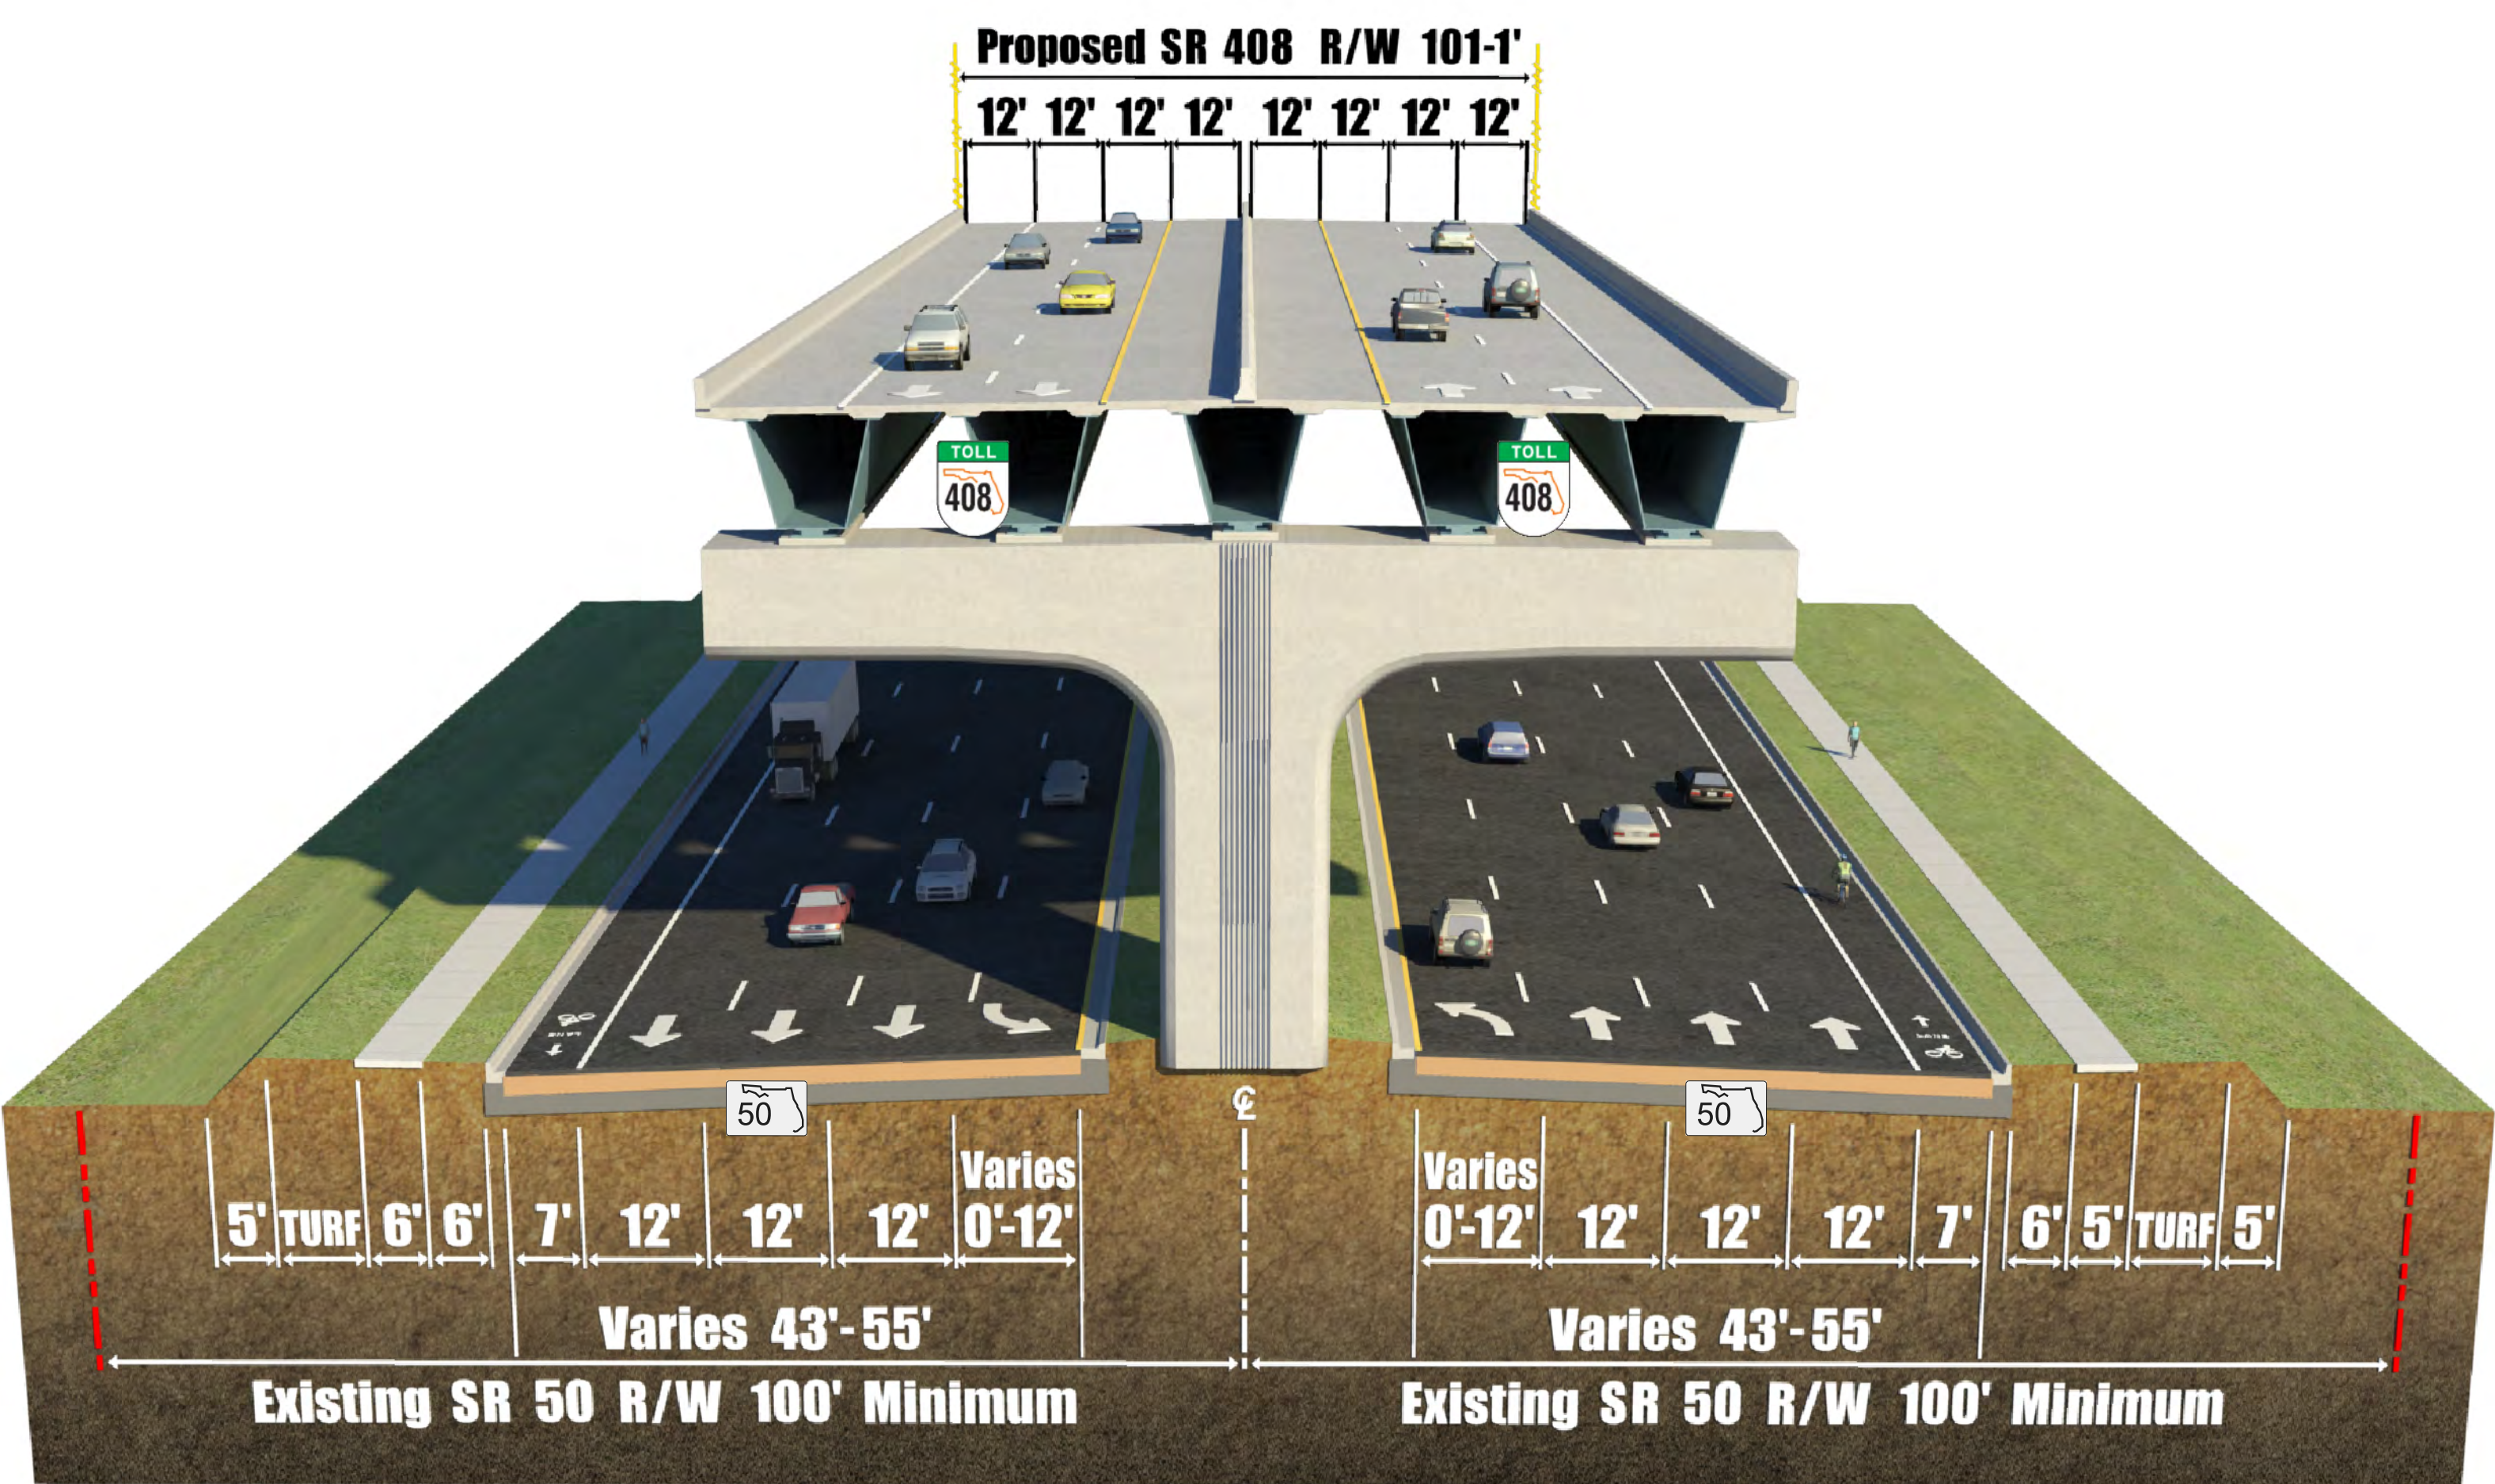

**FROM AVALON PARK BLVD TO CHULUOTA ROAD**

**LEGEND**

- SR 50 MAINLINE
- SR 408 MAINLINE
- SR 408 MAINLINE ON EMBANKMENT (ELEVATED)
- SR 408 MAINLINE BRIDGE
- POTENTIAL POND SITE
- TWO-WAY MAINLINE AADT
- BRIDGE PIER
- CRITICAL LOCATIONS

AADT = SR 408 Average Annual Daily Traffic Design Year 2045