



# Planned John Land Apopka Expressway

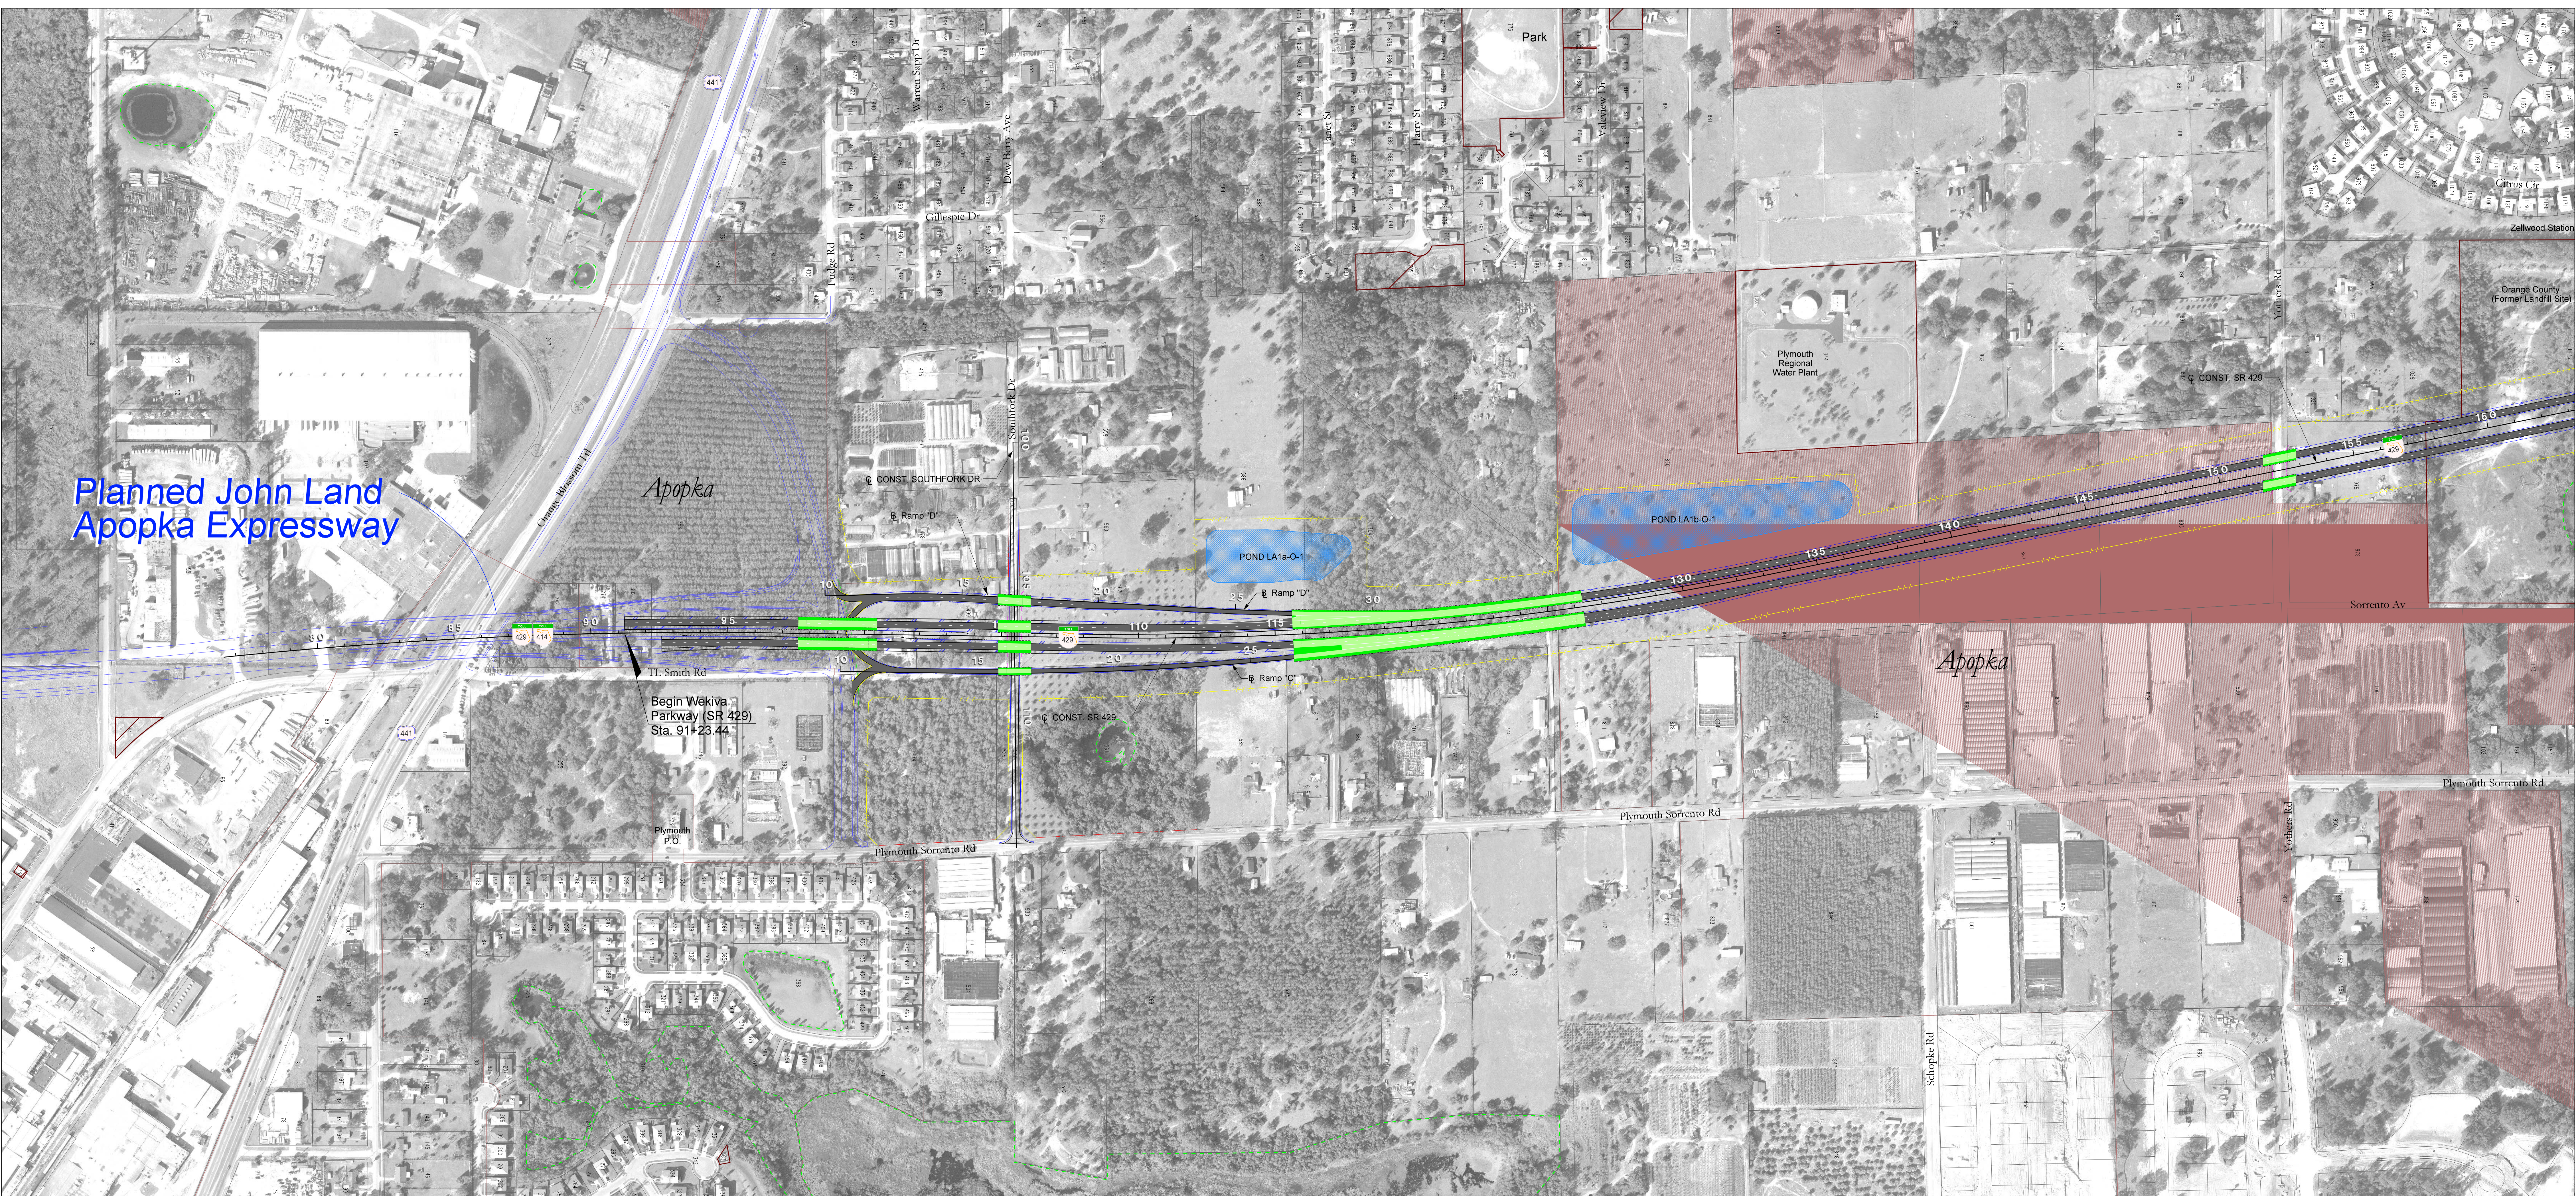

LEGEND:

	PARCEL LINES		PUBLIC LANDS		EXISTING PAVEMENT TO BE REMOVED		CITY LIMITS		NEW/RECONSTRUCTED PAVEMENT
	PROPOSED L/R OF WAY		WETLAND BOUNDARY		PARCEL CODES		POTENTIAL POND		NEW/RECONSTRUCTED PAVEMENT WITH SIDEWALK
	PROPOSED RIGHT OF WAY		RETAINING WALL		L/R OF WAY/EXISTING RIGHT OF WAY LIMIT		POTENTIAL FLOODPLAIN COMPENSATION POND		NEW BRIDGE OR REPLACEMENT WIDENING
	EXISTING RIGHT OF WAY		TRAFFIC SEPARATOR						

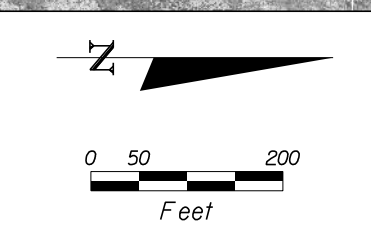

**WEKIVA PARKWAY**  
Project Development and Environment Study  
Orange, Lake & Seminole Counties  
October 2010

WEKIVA PARKWAY (SR 429)  
PROPOSED BUILD ALTERNATIVE  
PLAN