


End Two-Way Non-Tolled Service Road Begin One-Way Non-Tolled Frontage Roads

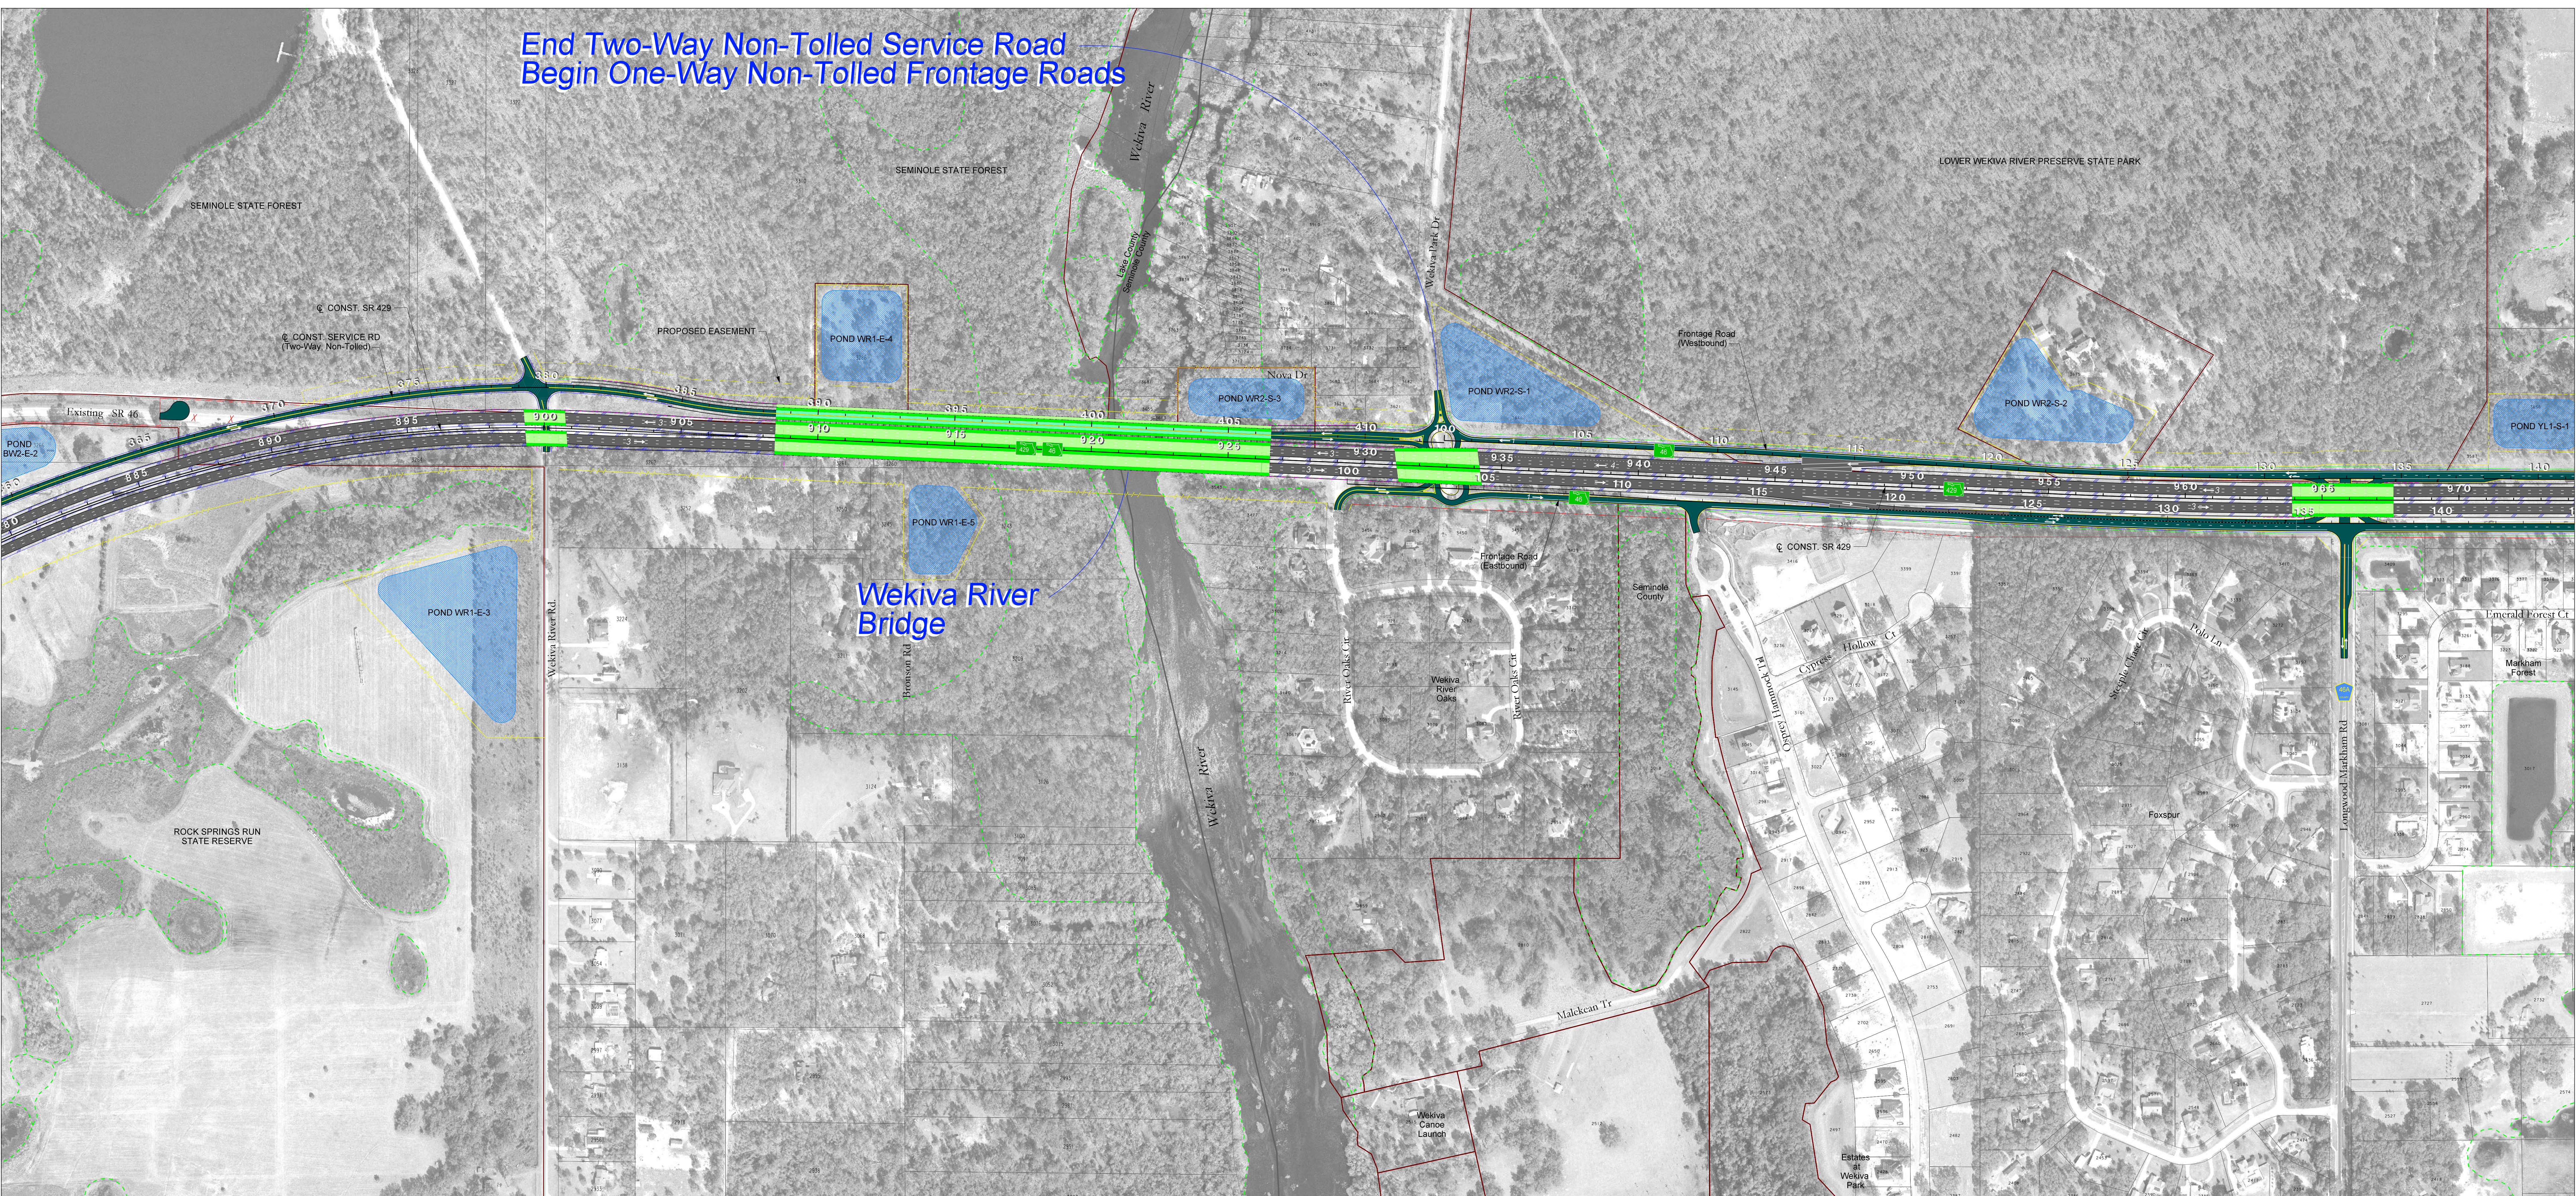

LEGEND:

	PARCEL LINES		PUBLIC LANDS		EXISTING PAVEMENT TO BE REMOVED		CITY LIMITS
	PROPOSED L/A RIGHT OF WAY		WETLAND BOUNDARY		255 PARCEL CODES		POTENTIAL POND
	PROPOSED RIGHT OF WAY		RETAINING WALL		L/A RIGHT OF WAY/EXISTING RIGHT OF WAY LIMIT		POTENTIAL FLOODPLAIN
	EXISTING RIGHT OF WAY		TRAFFIC SEPARATOR				COMPENSATION POND

	NEW/RECONSTRUCTED PAVEMENT
	NEW/RECONSTRUCTED PAVEMENT WITH SIDEWALK
	NEW BRIDGE OR REPLACEMENT/WDENING



WEKIVA PARKWAY
Project Development and Environment Study
Orange, Lake & Seminole Counties
October 2010

WEKIVA PARKWAY (SR 429)
PROPOSED BUILD ALTERNATIVE
PLAN