

INITIAL ALTERNATIVES - COMPARISON OF SEGMENT COMBINATIONS

[illegible]

INITIAL ALTERNATIVES - UNIQUE SEGMENTS

Lake County West

[illegible]

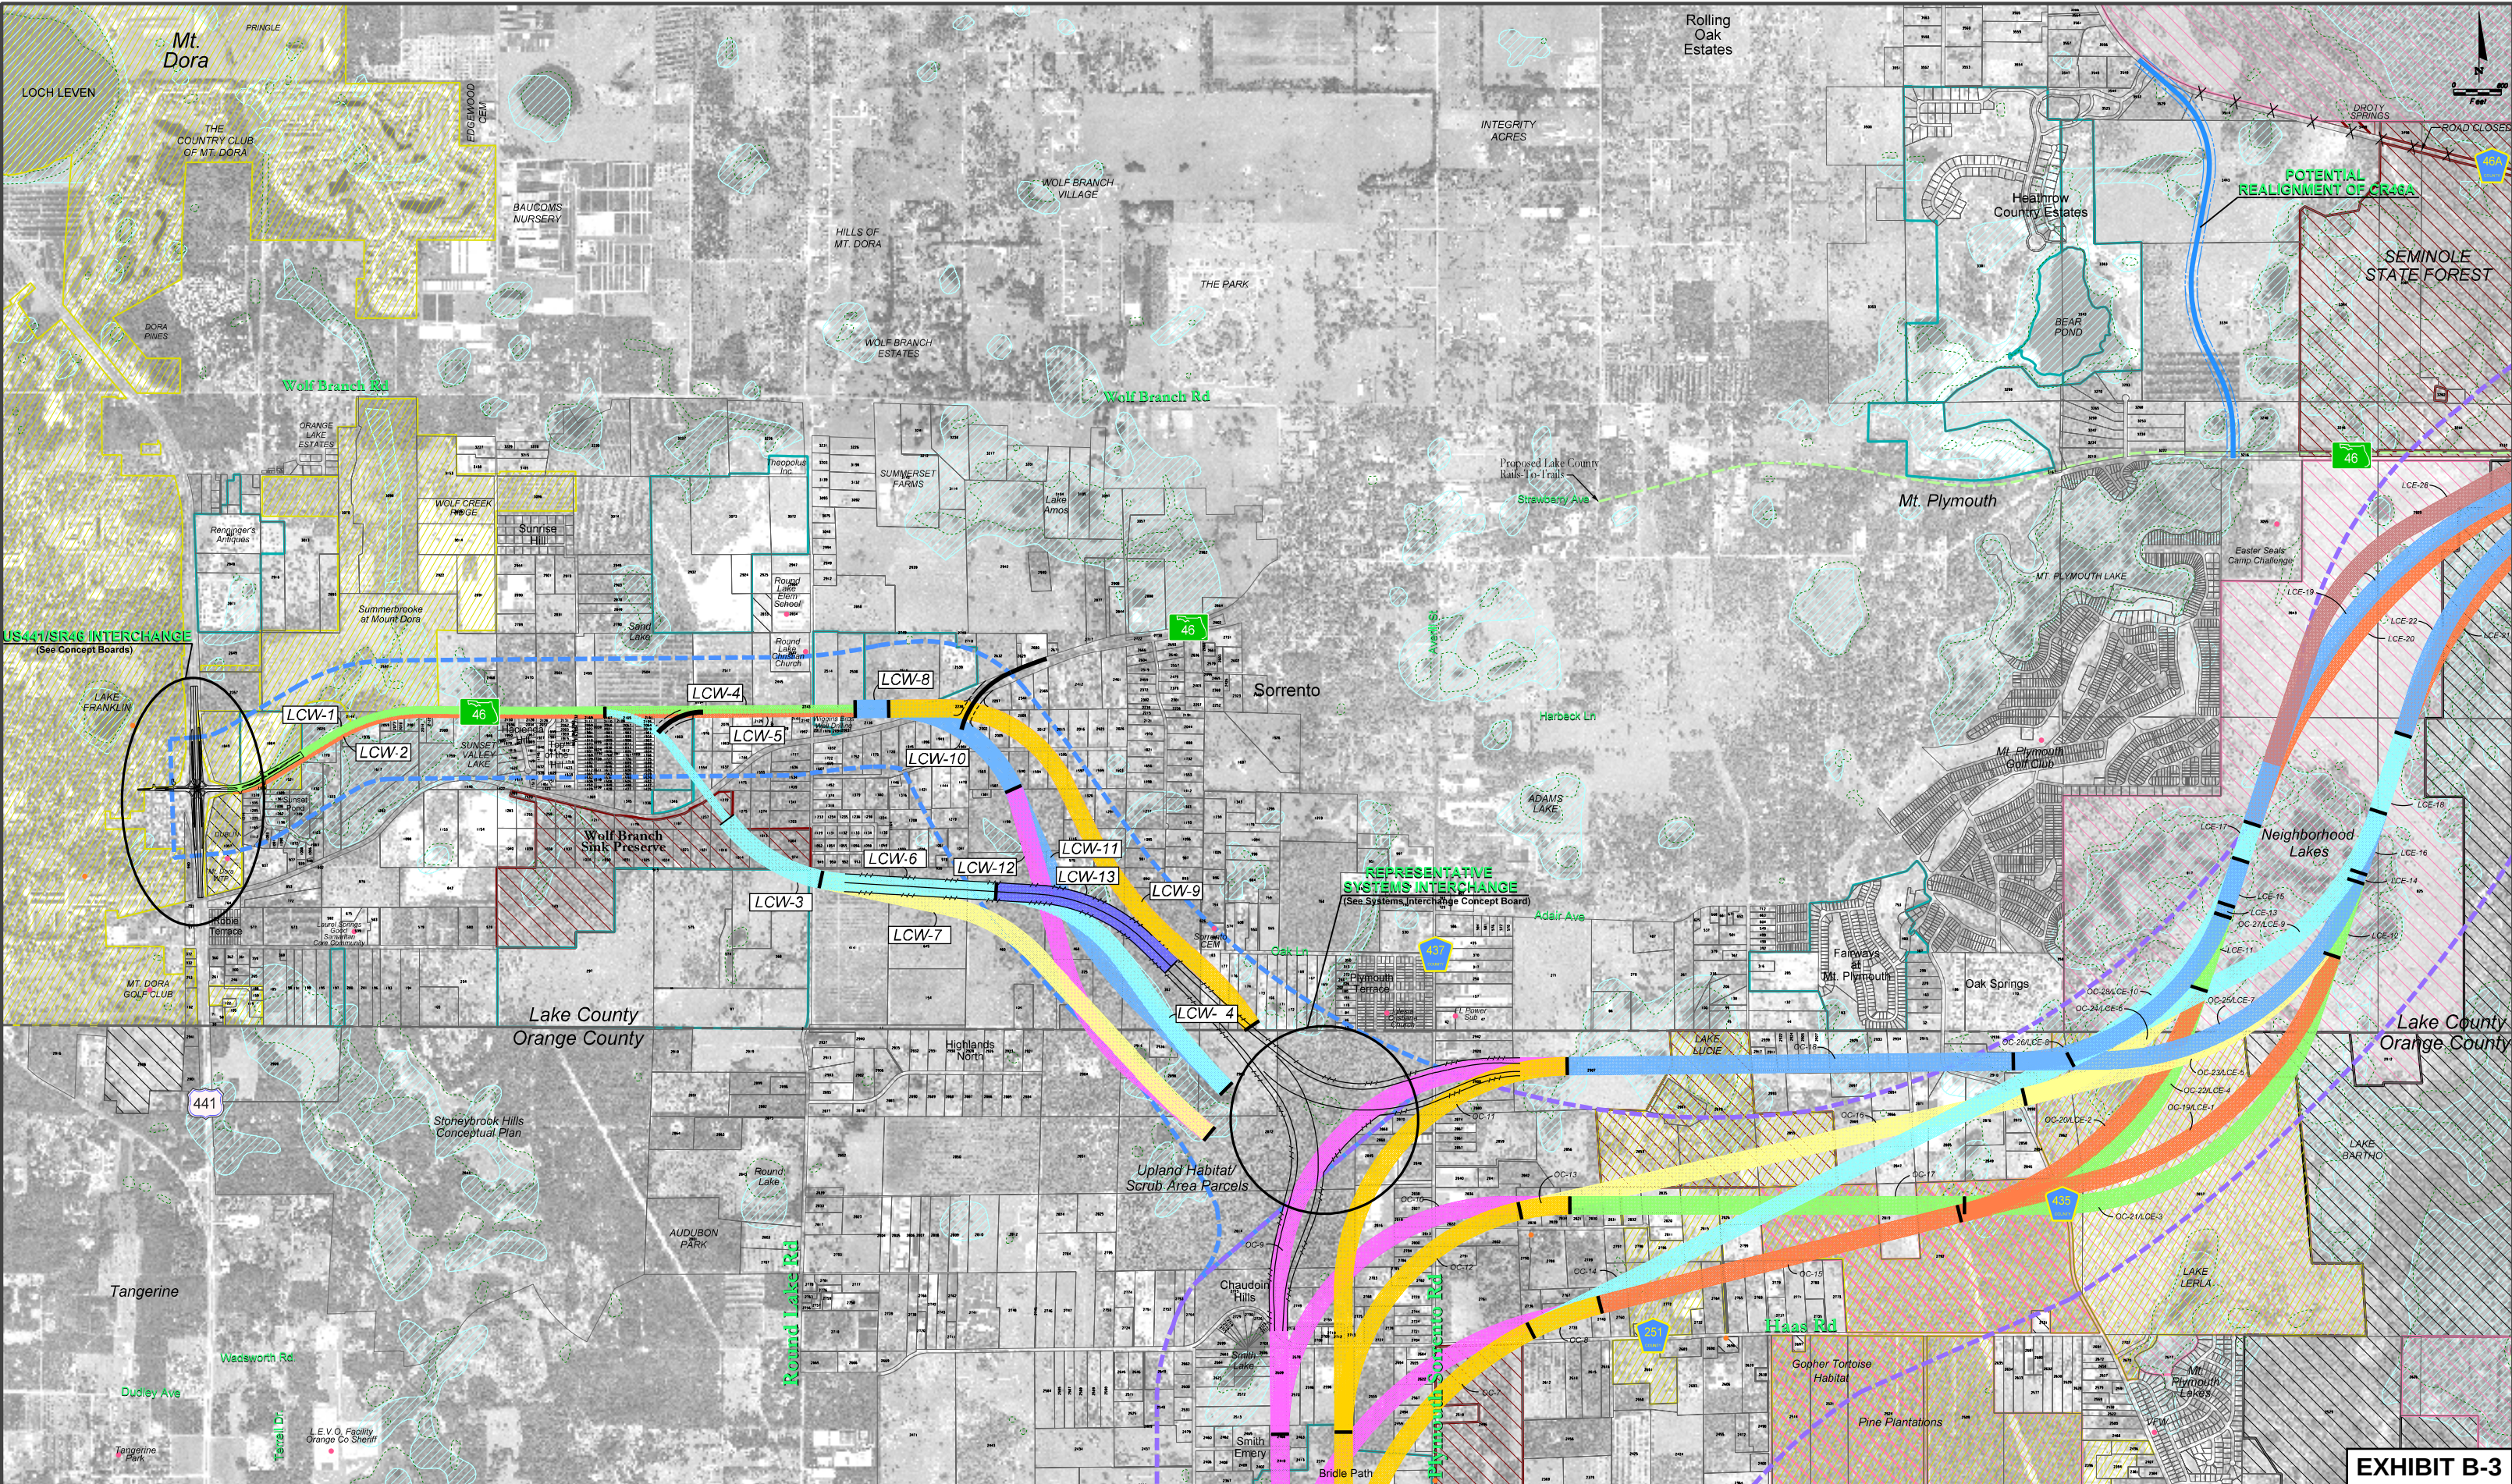


EXHIBIT B-3

LEGEND	POTENTIAL SCRUB JAY AREA	CITY BOUNDARY	FLOOD PLAIN BOUNDARY	WEKIVA PKWY. CORRIDOR BOUNDARY
POTENTIAL CONTAMINATION SITE	EXISTING TRAIL	FUTURE TRAIL	WETLAND LINE	SR 46 BYPASS CORRIDOR BOUNDARY
COMMUNITY FACILITY SITE	WEKIVA RIVER PROTECTION AREA	PUBLIC LAND	EXISTING PARCEL LINE	EXISTING SR 46 ROADWAY ALIGNMENT
ARCHAEOLOGICAL SITE			POTENTIAL PUBLIC LAND ACQUISITION	
HISTORICAL SITE				



CH2MHILL
225 E. Robinson Street, Suite 505
Orlando, FL 32801-4321
Tel 407.423.0030
Cert. of Authorization No. 000072

WEKIVA PARKWAY
Project Development and Environment Study
Orange, Lake & Seminole Counties

LAKE COUNTY WEST
Conceptual Alignment
Alternatives
DATE: Nov. 09, 2005 1"=800'

SHEET NO.
3

WEKIVA PARKWAY PD&E STUDY

INITIAL ALTERNATIVES - COMPARISON OF SEGMENT COMBINATIONS

Orange County (Including portions of Lake County East)

Segment Comb. #	Segments in Combination												Combined Displacements			Combined Area Impacts (acres)				Threaten./Endanger. Species (Probability)				Other		Notes
													Residential	Commercial	Nursery	ROW	Public Land	Floodplain	Wetlands	High	Moderate	Low	Unknown	Contamination		
	Segment Termination LCE-17																									
1	OC-1	OC-2	OC-4	OC-9	OC-18	OC-26	LCE-8	LCE-15	LCE-17				25	0	2	332.57	30.15	82.12	61.04	GT, BB, WI	IS, BO, SC, WS			Landfill		
2	OC-1	OC-2	OC-4	OC-10	OC-17	OC-22	LCE-4	LCE-11	LCE-13	LCE-15	LCE-17		29	0	3	328.46	20.82	51.94	23.69	GT, BB, WI	IS, BO, SC, WS			Landfill		
3	OC-1	OC-2	OC-5	OC-15	OC-20	LCE-2	LCE-11	LCE-13	LCE-15	LCE-17			19	0	3	310.71	20.82	56.26	25.04	GT, BB, WI	IS, BO, SC, WS			Landfill		
4	OC-1	OC-3	OC-6	OC-11	OC-18	OC-26	LCE-8	LCE-15	LCE-17				28	0	6	323.63	30.15	73.11	58.65	GT, BB, WI	IS, BO, SC, WS			Landfill		
5	OC-1	OC-3	OC-6	OC-12	OC-16	OC-24	LCE-6	LCE-13	LCE-15	LCE-17			30	0	5	311.32	45.74	50.45	28.97	GT, BB, WI, BO	IS, SC, WS			Landfill		
6	OC-1	OC-3	OC-6	OC-12	OC-13	OC-17	OC-22	LCE-4	LCE-11	LCE-13	LCE-15	LCE-17	33	0	4	319.58	20.82	42.93	20.18	GT, BB, WI	IS, BO, SC, WS			Landfill		
7	OC-1	OC-3	OC-7	OC-8	OC-15	OC-20	LCE-2	LCE-11	LCE-13	LCE-15	LCE-17		23	0	5	303.65	20.82	47.25	23.63	GT, BB, WI	IS, BO, SC, WS			Landfill		
8	OC-1	OC-3	OC-7	OC-14	OC-28	LCE-10	LCE-17						26	0	6	297.87	23.2	51.03	38.78	GT, BB, WI	IS, BO, SC, WS			Landfill		
	Segment Termination LCE-18																									
9	OC-1	OC-2	OC-4	OC-9	OC-18	OC-25	LCE-7	LCE-16	LCE-18				25	0	2	356.58	30.15	76.17	53.01	GT, BB, WI	IS, BO, SC, WS			Landfill		
10	OC-1	OC-2	OC-4	OC-10	OC-17	OC-21	LCE-3	LCE-12	LCE-14	LCE-16	LCE-18		29	0	3	352.56	26.59	43.4	23.43	GT, BB, WI	IS, BO, SC, WS			Landfill		
11	OC-1	OC-2	OC-5	OC-15	OC-19	LCE-1	LCE-12	LCE-14	LCE-16	LCE-18			19	0	3	333.47	27.27	41.82	20.53	GT, BB, WI	IS, BO, SC, WS			Landfill		
12	OC-1	OC-3	OC-6	OC-11	OC-18	OC-25	LCE-7	LCE-16	LCE-18				28	0	6	347.64	30.15	67.16	50.62	GT, BB, WI	IS, BO, SC, WS			Landfill		
13	OC-1	OC-3	OC-6	OC-12	OC-16	OC-23	LCE-5	LCE-14	LCE-16	LCE-18			30	0	5	334.06	45.87	44.31	21.95	GT, BB, BO	IS, SC, WS			Landfill		
14	OC-1	OC-3	OC-6	OC-12	OC-13	OC-17	OC-21	LCE-3	LCE-12	LCE-14	LCE-16	LCE-18	33	0	4	343.68	26.59	34.39	19.92	GT, BB, WI	IS, BO, SC, WS			Landfill		
15	OC-1	OC-3	OC-7	OC-8	OC-15	OC-19	LCE-1	LCE-12	LCE-16	LCE-18			23	0	5	325.31	27.27	31.71	18.02	GT, BB, WI	IS, BO, SC, WS			Landfill		
16	OC-1	OC-3	OC-7	OC-14	OC-27	LCE-9	LCE-18						26	0	6	319.03	23.2	57.32	39.86	GT, BB, WI	IS, BO, SC, WS			Landfill		
																Public Lands Note: All segment combinations include										
																20.82 acres of former landfill acreage owned by										
																Orange County BCC.										
																				BB Black Bear						
																				GT Gopher Tortoise						
																				BO Burrowing Owl						
																				SC Sand Hill Crane						
																				FS Fox Squirrel						
																				WS Wood Stork						
																				IS Indigo Snake						
																				WI White Ibis						
																				SJ Scrub Jay						

INITIAL ALTERNATIVES - UNIQUE SEGMENTS

[illegible]

Orange County

11/03/2005

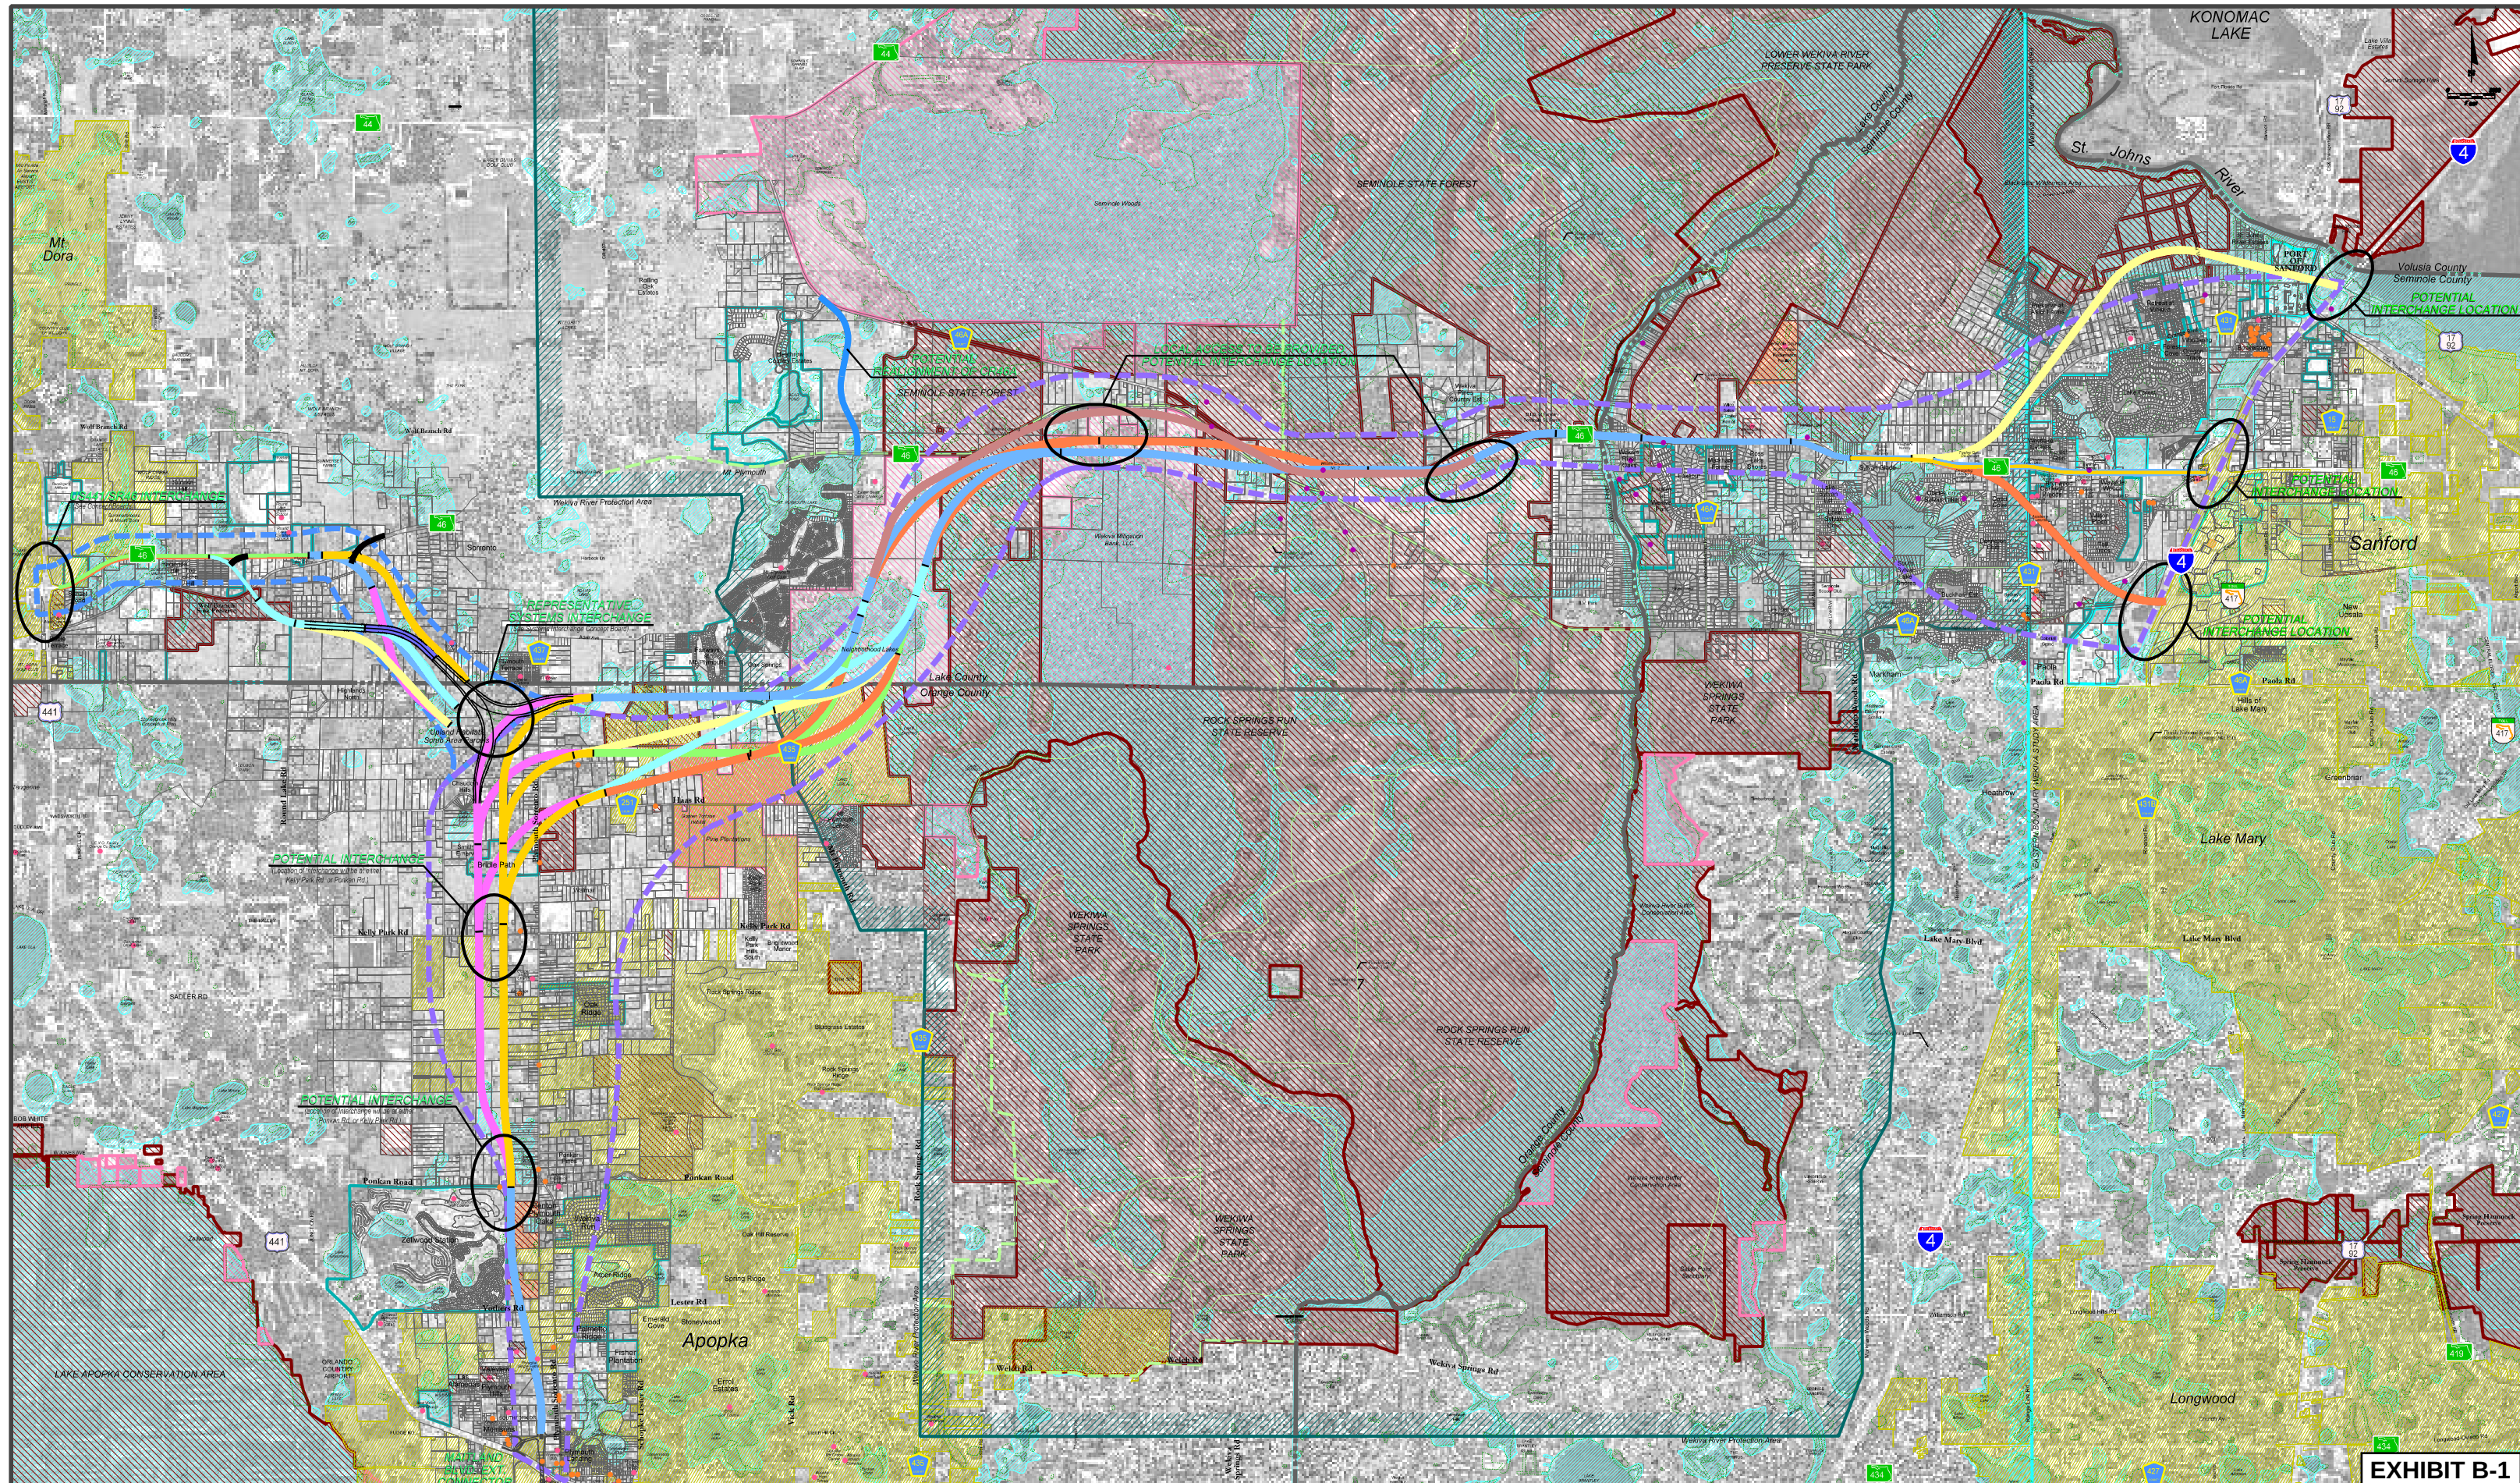


EXHIBIT B-1

Seminole County

1/02/2005