



# Lake County East

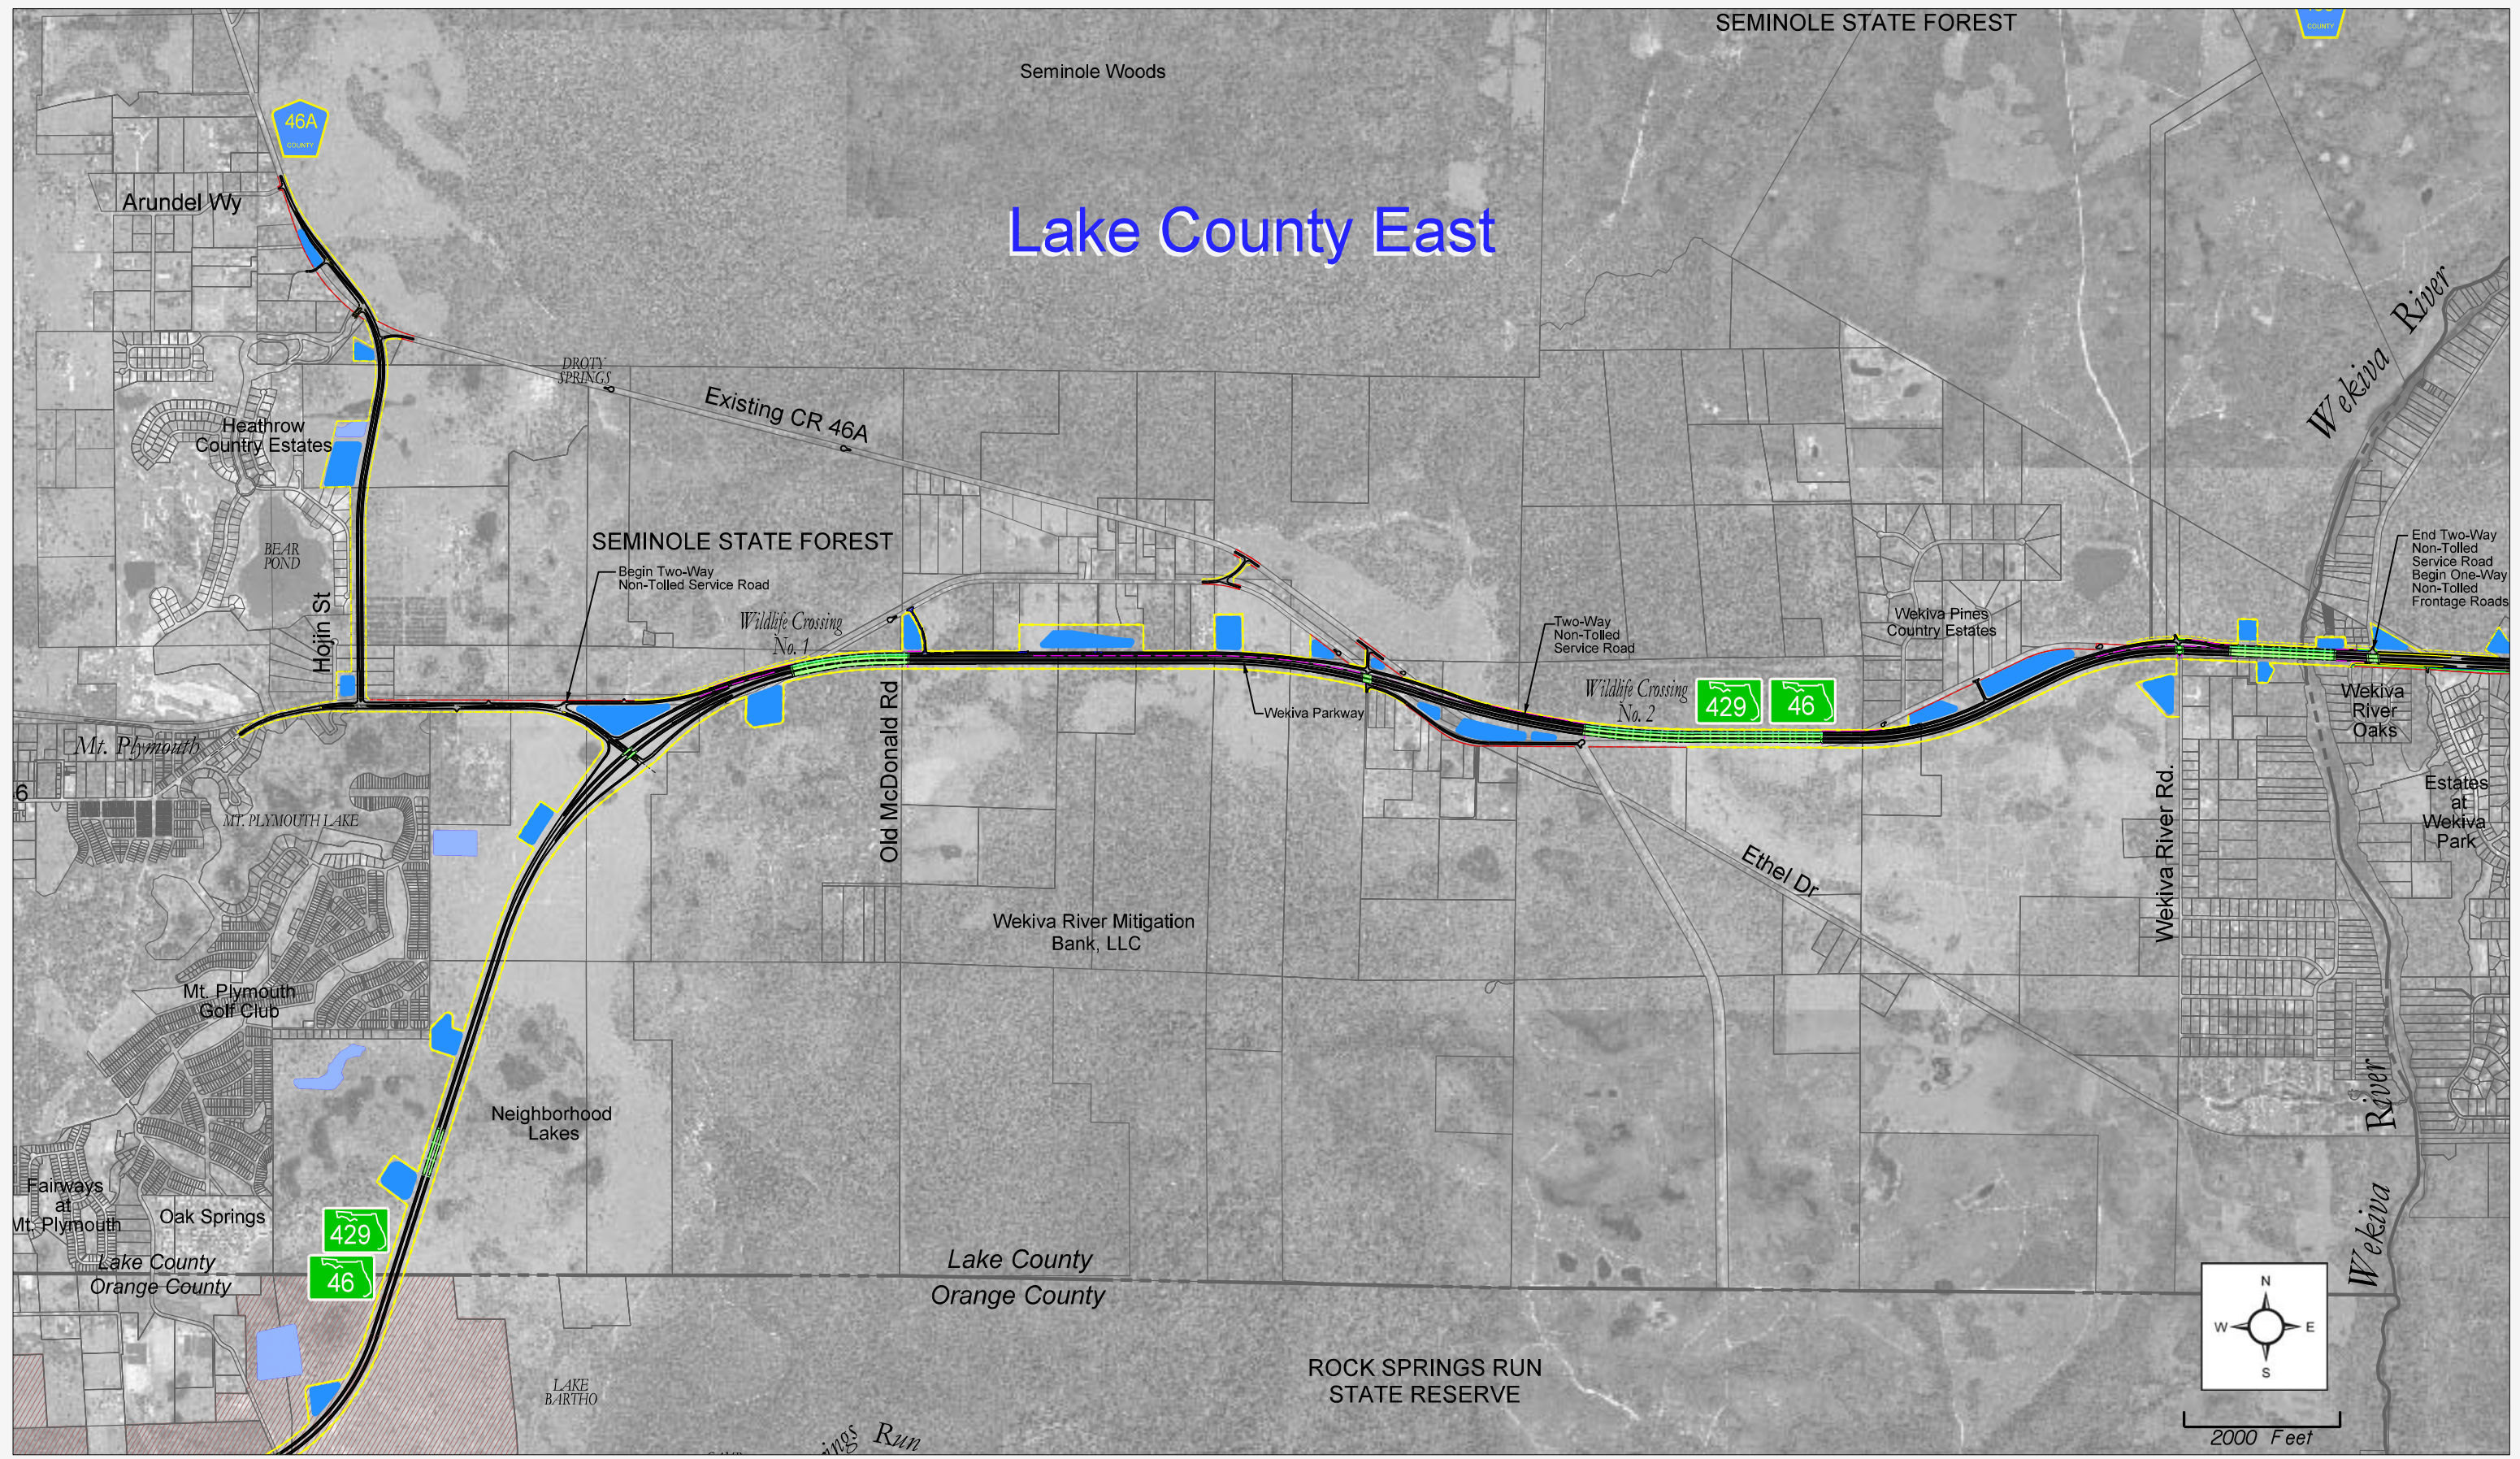

**LEGEND**

	Stormwater Ponds		Preferred Alternative R/W
	Floodplain Compensation Ponds		Existing R/W
	Municipal Boundaries		Existing Parcel Lines
	Proposed Bridge		

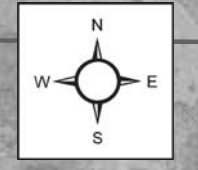

2000 Feet

Exhibit 1-6  
Lake County East Preferred Alternative

