



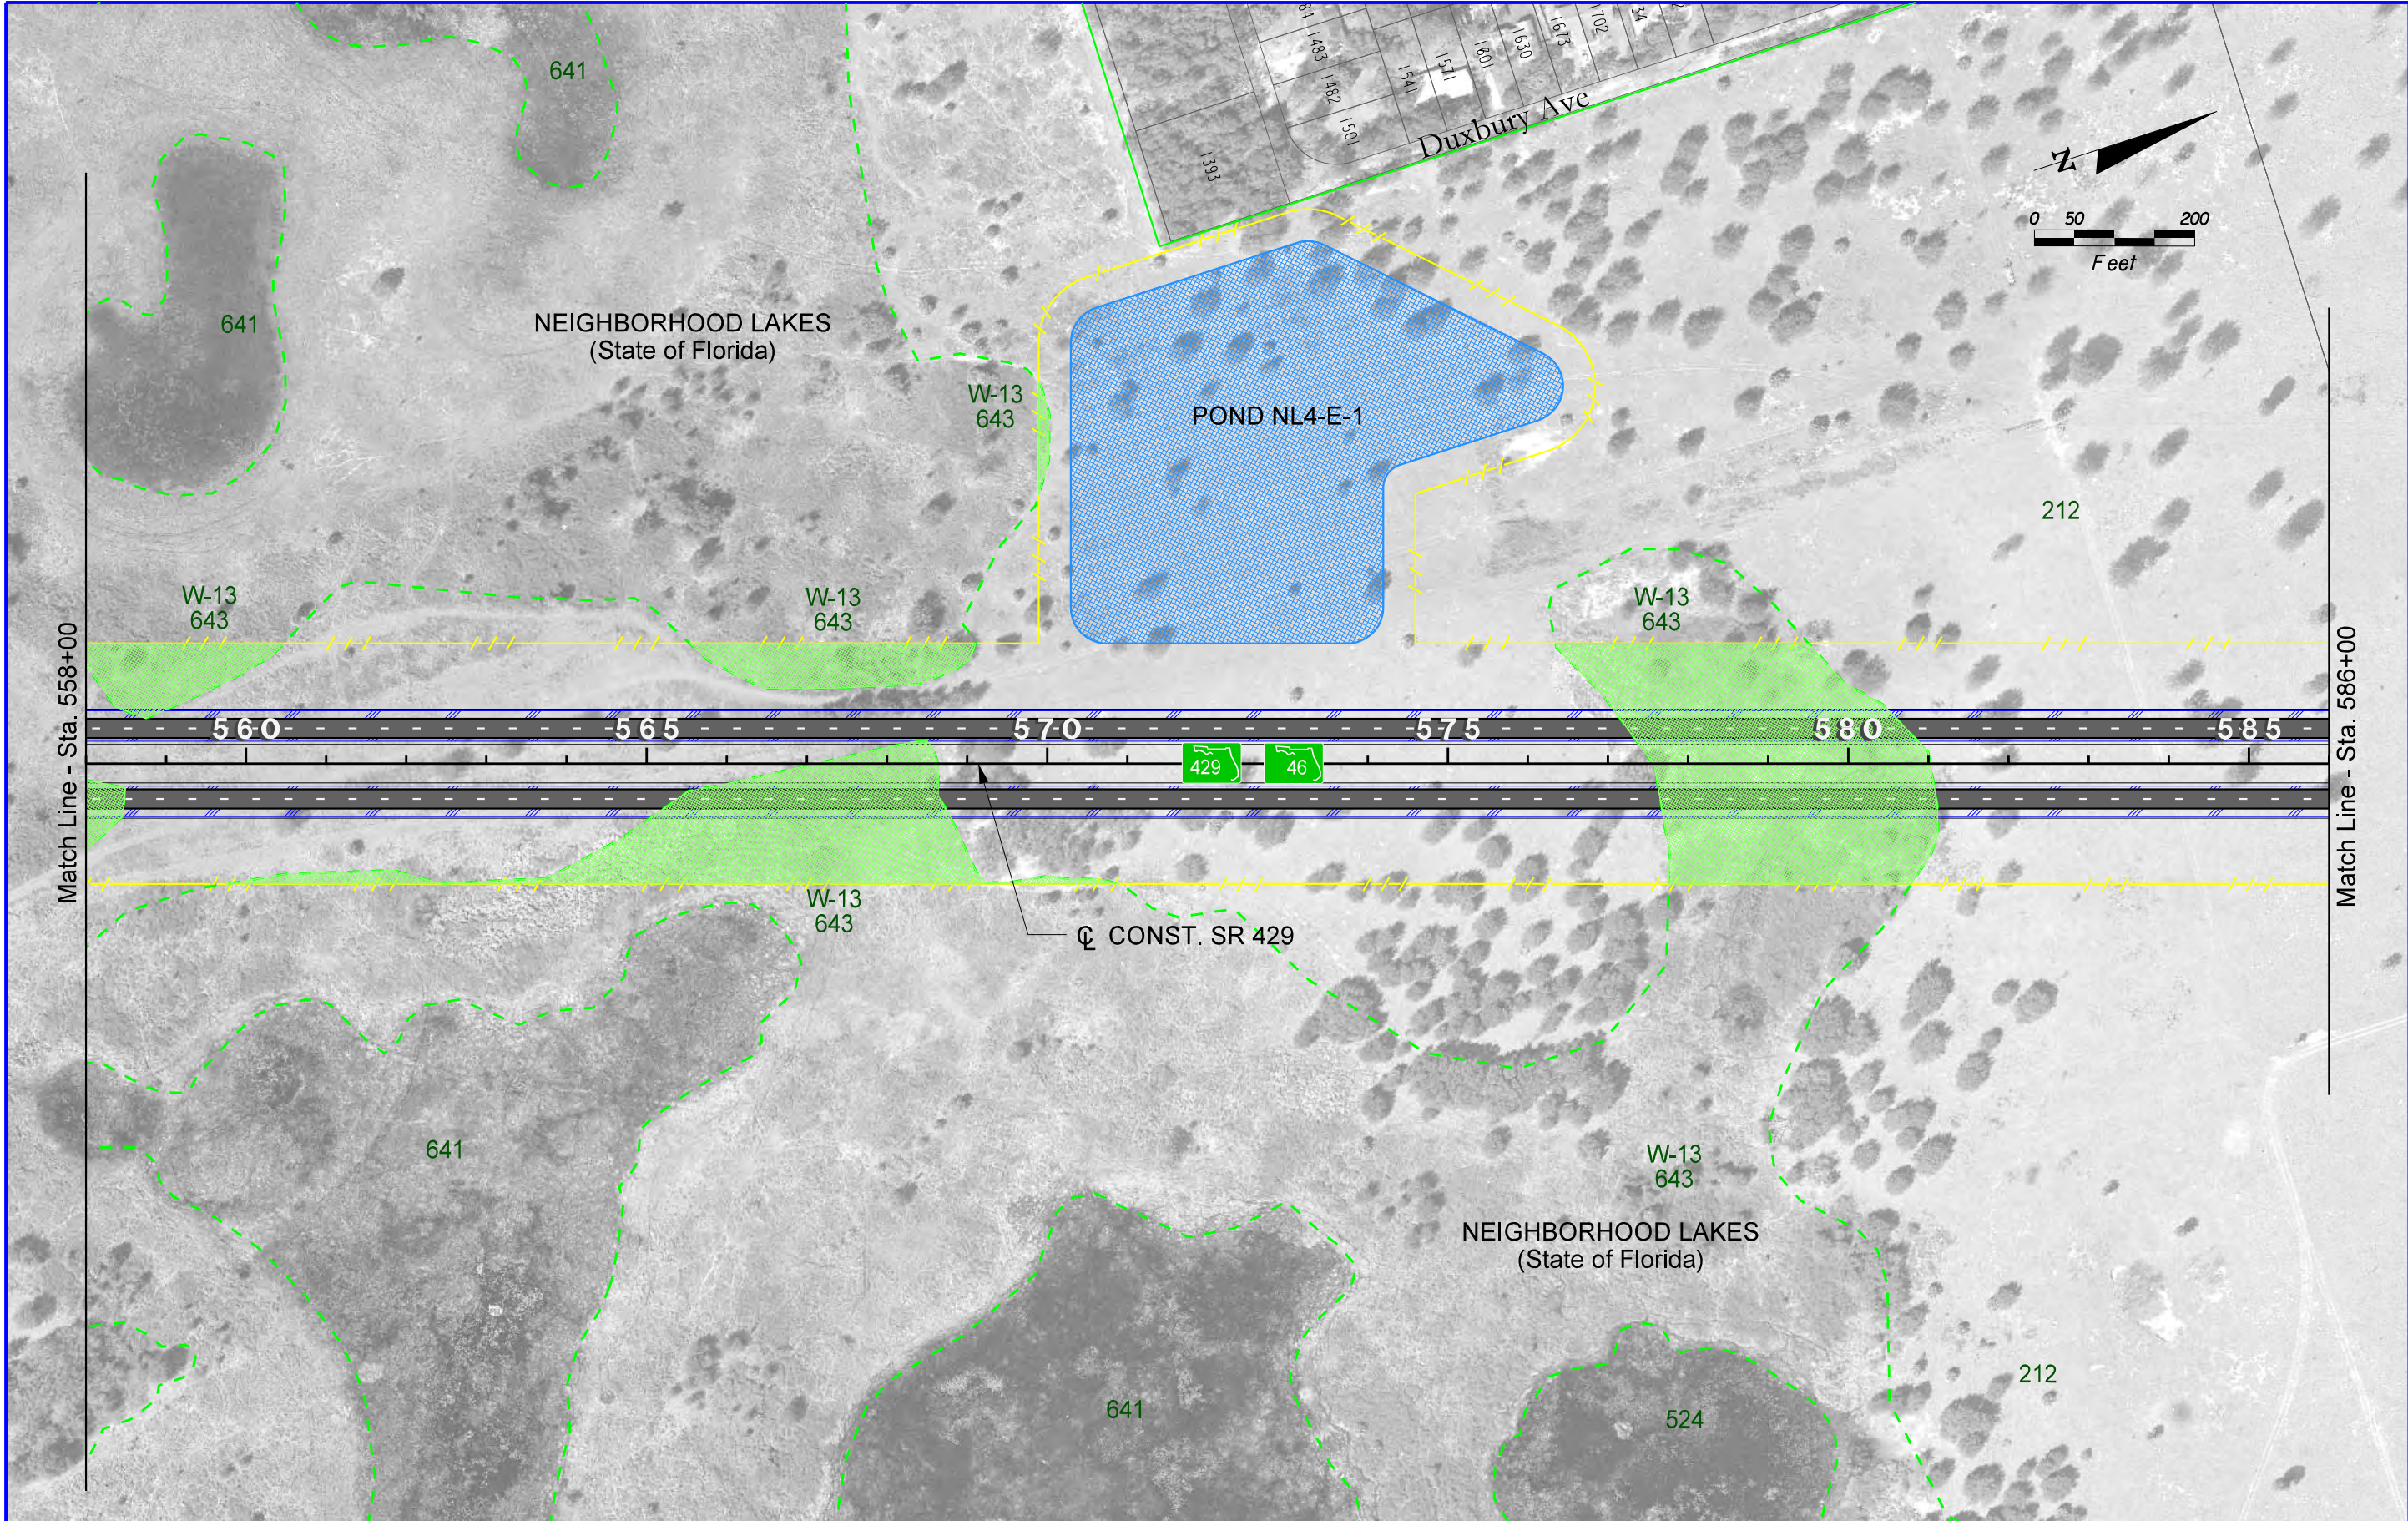


LEGEND W-59 630 WETLAND ID NUMBERS FLUCFCS FLUCFCS BOUNDARIES WETLAND IMPACTED AREAS		MUNICIPAL BOUNDARIES STORMWATER PONDS 3802 PARCEL CODES PAVEMENT TO BE REMOVED		KEY MAP 	 EXPRESSWAY AUTHORITY	 DISTRICT FIVE	WEKIVA PARKWAY Project Development and Environment Study Orange, Lake & Seminole Counties	Wekiva Parkway (SR 429) / SR 46 Realignment		SHEET NO.
								PREFERRED ALTERNATIVE EXISTING CONDITIONS STA. 558+00 - STA. 586+00		W-19

perkins 6/9/2010 11:24:38 AM P:\Transportation\Cadpro\324\26\wetlands\PLANWL19.dgn

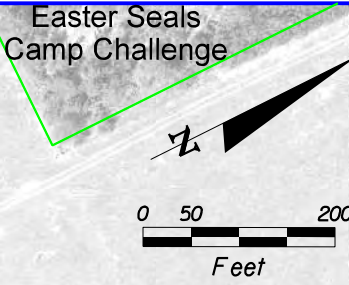

LEGEND			
	WETLAND BOUNDARIES		MUNICIPAL BOUNDARIES
	W-59		STORMWATER PONDS
	630		PARCEL CODES
	FLUCFCS		PAVEMENT TO BE REMOVED
	FLUCFCS BOUNDARIES		
	WETLAND IMPACTED AREAS		

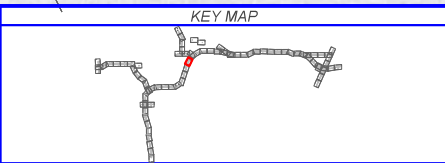


WEKIVA PARKWAY


Project Development and Environment Study

Orange, Lake & Seminole Counties


Wekiva Parkway (SR 429) / SR 46 Realignment	
PREFERRED ALTERNATIVE	
EXISTING CONDITIONS	
STA. 586+00 - STA. 613+00	

SHEET NO.
W-20

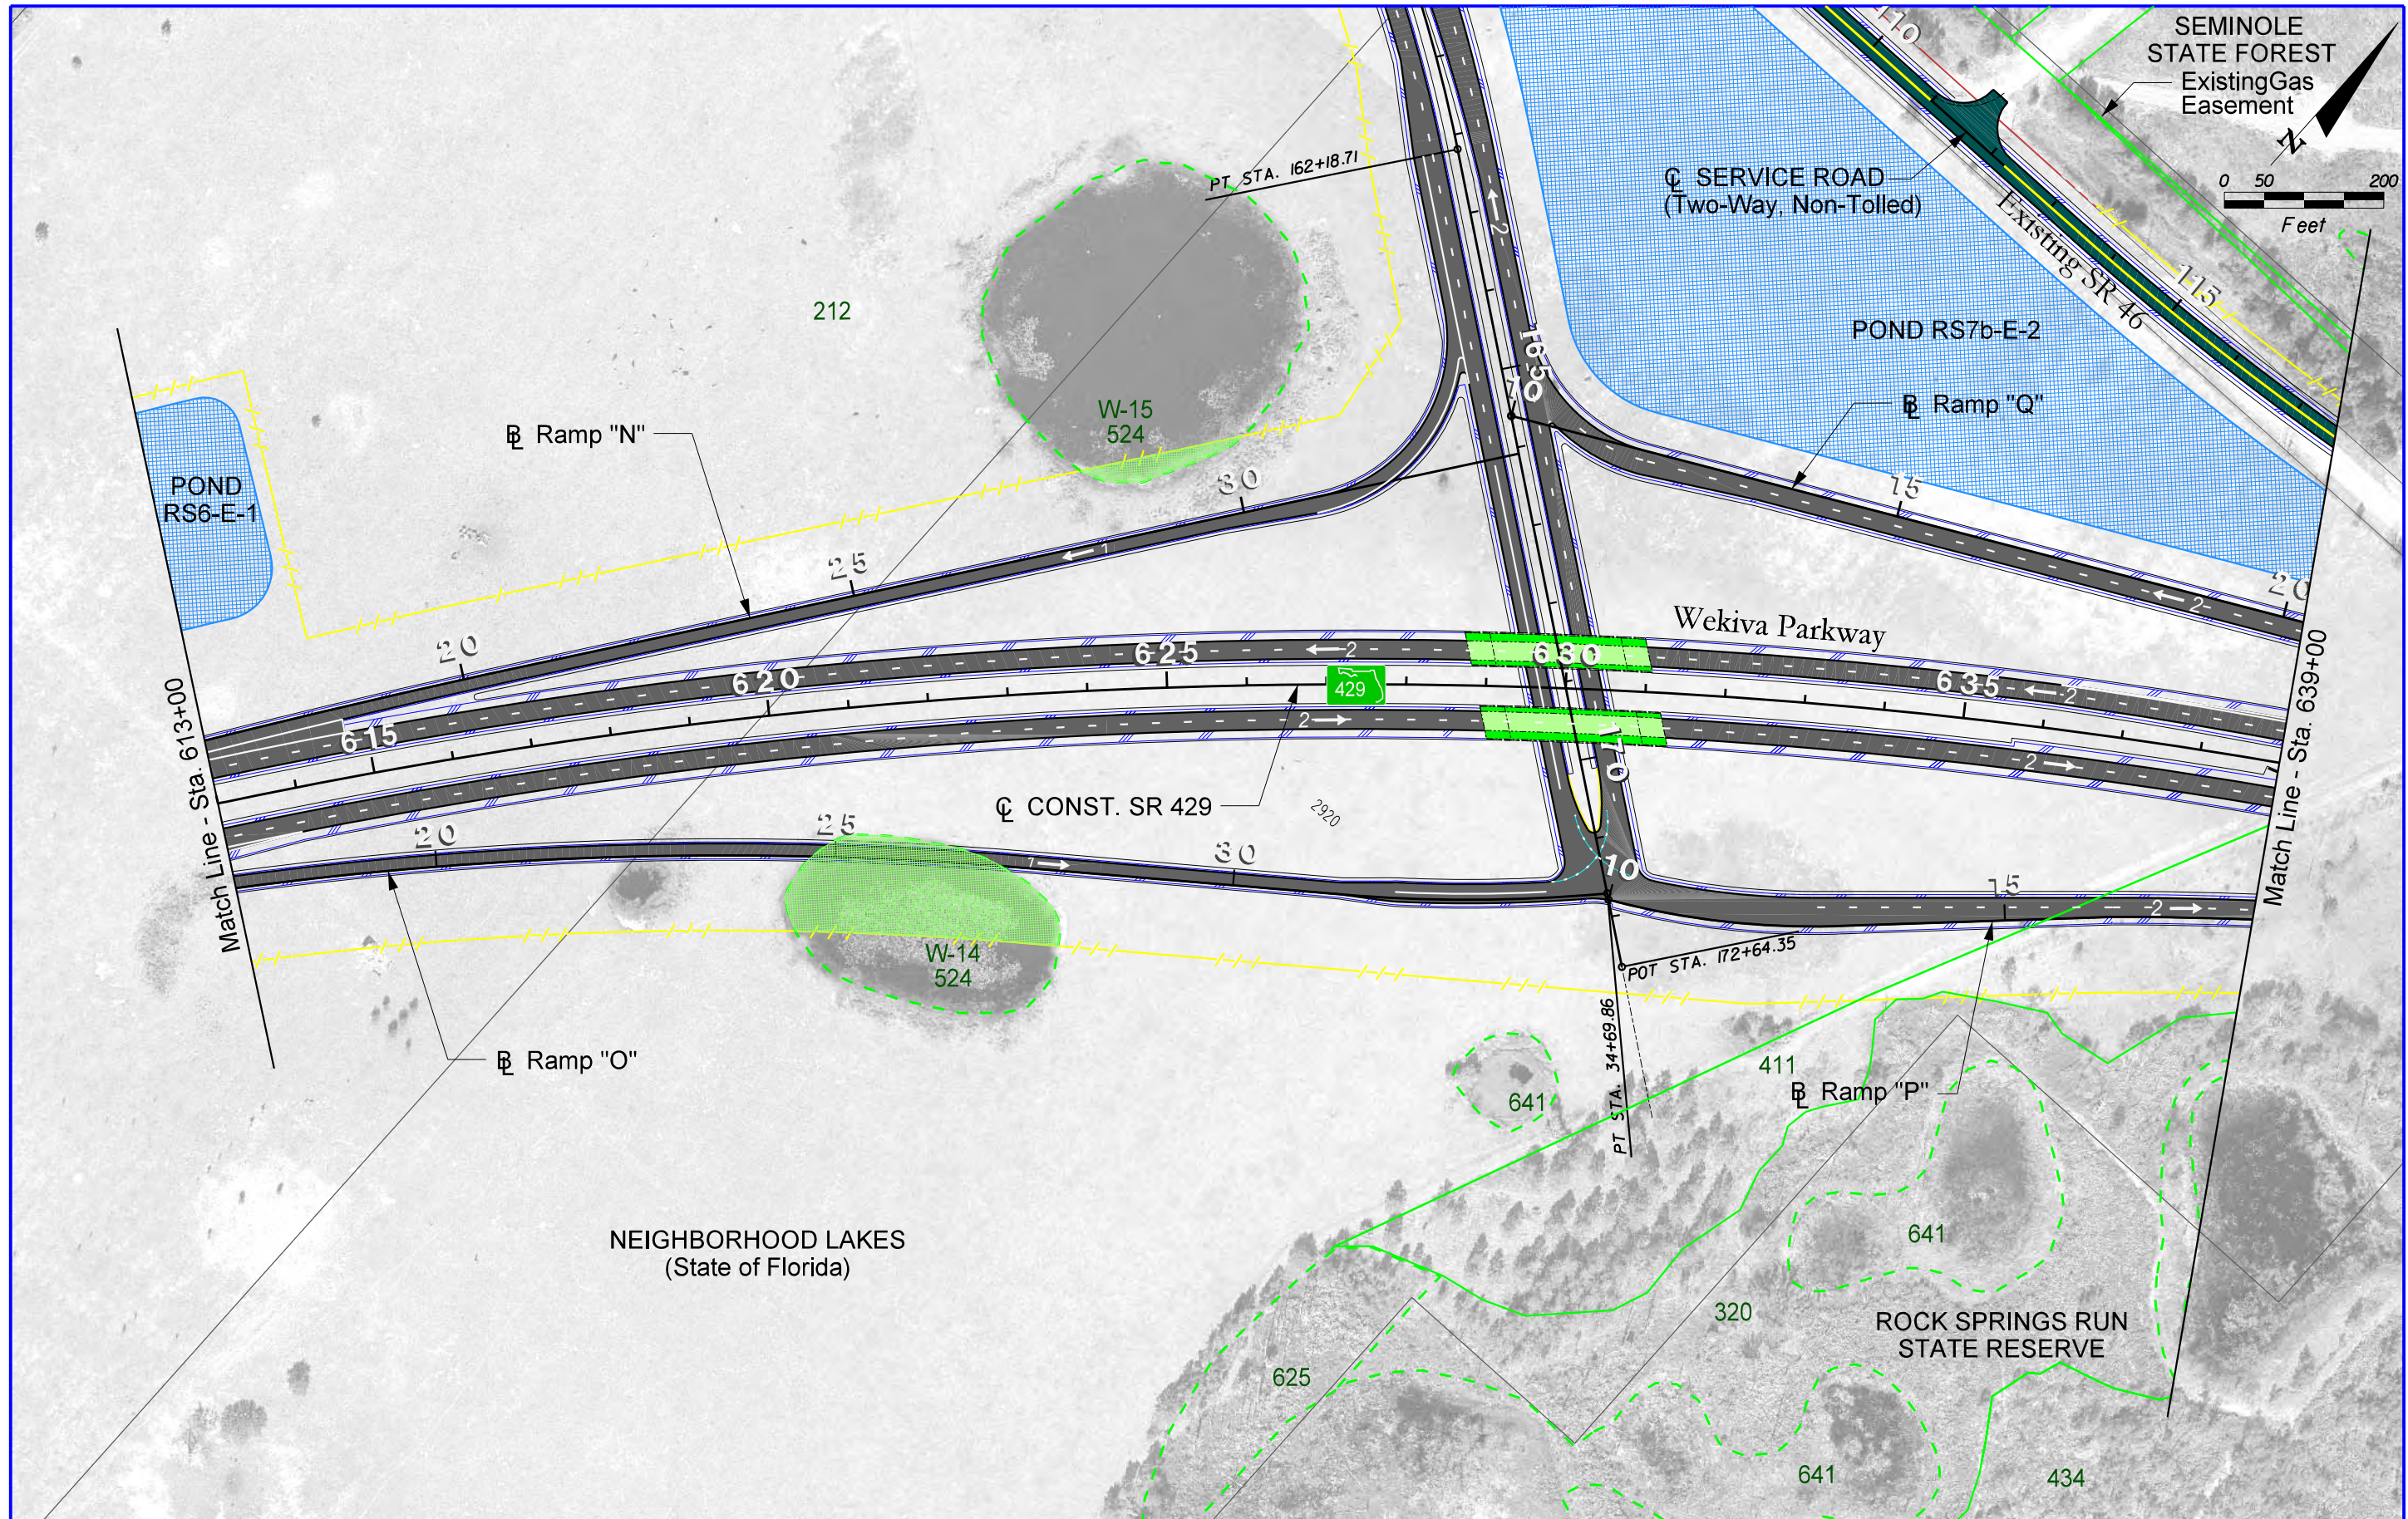

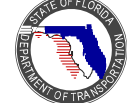
LEGEND		KEY MAP				Wekiva Parkway (SR 429) / SR 46 Realignment		SHEET NO.
PREFERRED ALTERNATIVE EXISTING CONDITIONS								
W-59	WETLAND BOUNDARIES	MUNICIPAL BOUNDARIES				STA. 613+00 - STA. 639+00		W-21
630	WETLAND ID NUMBERS	STORMWATER PONDS						
	FLUCFCS	3602	PARCEL CODES					
	FLUCFCS BOUNDARIES	X	PAVEMENT TO BE REMOVED					
	WETLAND IMPACTED AREAS							

6/9/2010 11:25:15 AM P:\Transportation\Cadpro\324\26\wetlands\PLANWL21.dgn

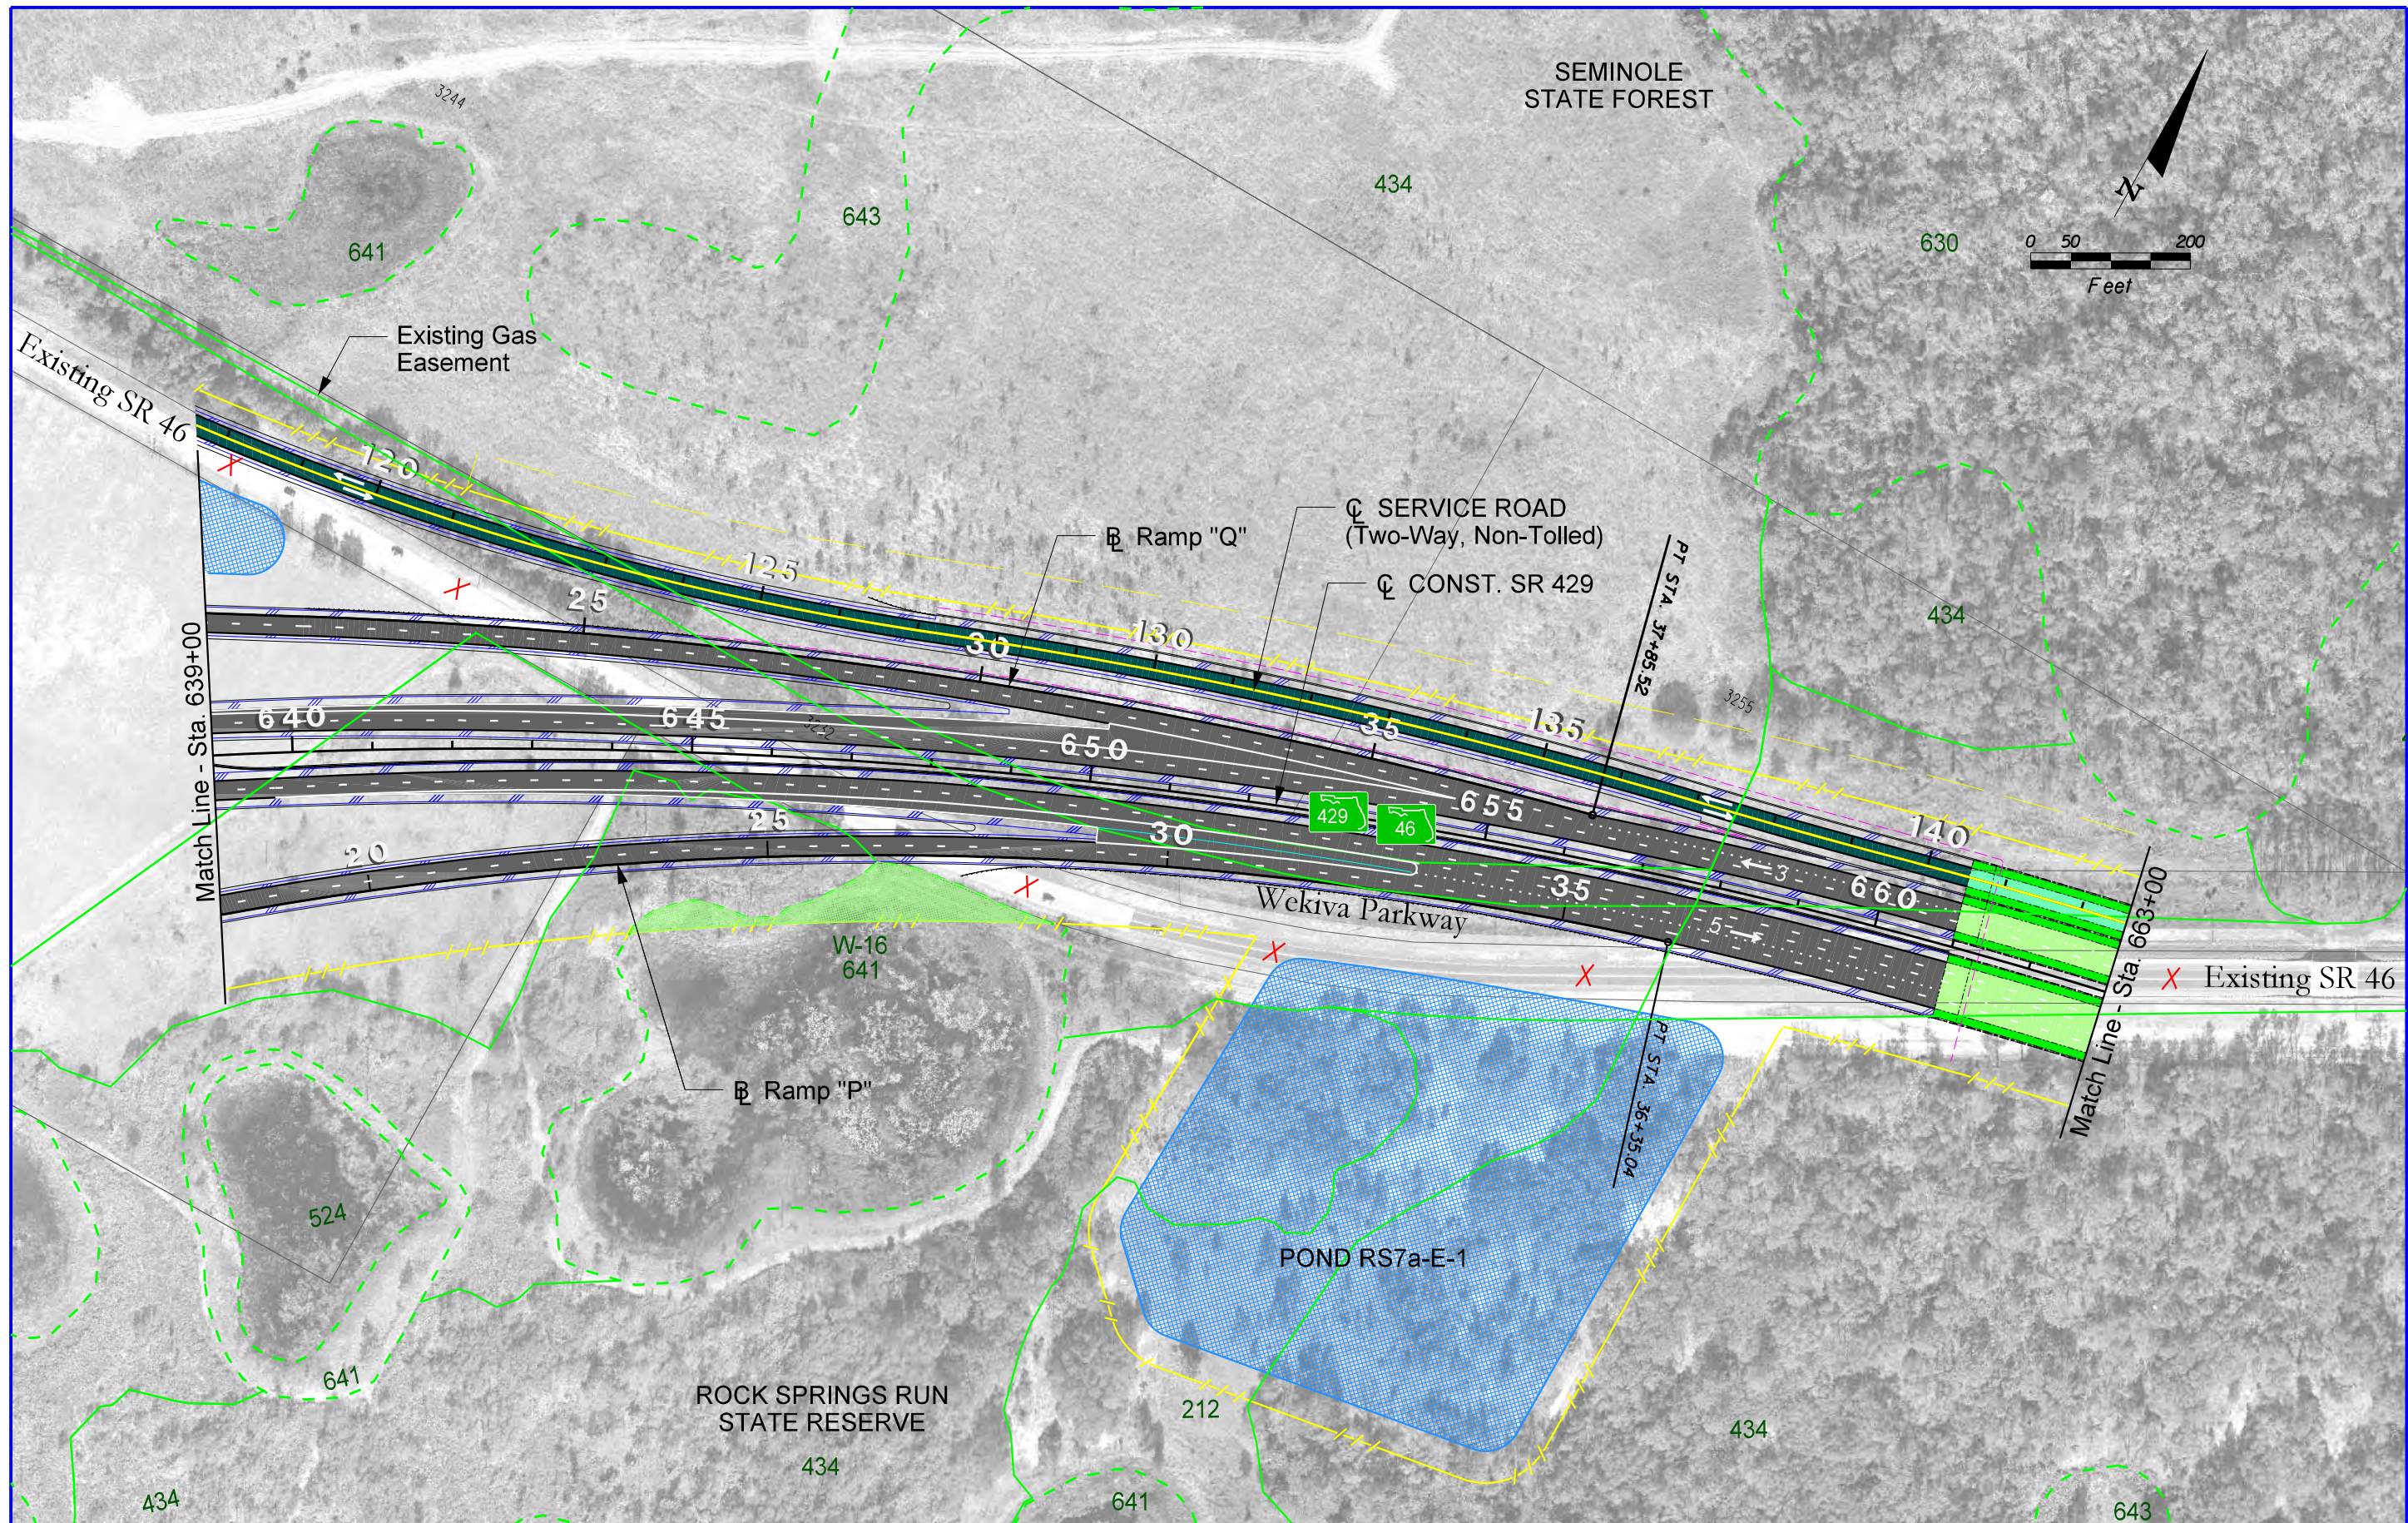


LEGEND W-59 630 WETLAND BOUNDARIES WETLAND ID NUMBERS FLUCFCS FLUCFCS BOUNDARIES WETLAND IMPACTED AREAS		MUNICIPAL BOUNDARIES STORMWATER PONDS 3802 PARCEL CODES PAVEMENT TO BE REMOVED		KEY MAP 		 DISTRICT FIVE		 WEKIVA PARKWAY Project Development and Environment Study Orange, Lake & Seminole Counties		Wekiva Parkway (SR 429) / SR 46 Realignment PREFERRED ALTERNATIVE EXISTING CONDITIONS STA. 639+00 - STA. 663+00		SHEET NO. W-22	
--	--	---	--	--------------------	--	------------------------------	--	--	--	---	--	-----------------------	--

6/9/2010 11:25:30 AM P:\Transportation\Cadpro\324\26\wetlands\PLAN\122.dgn

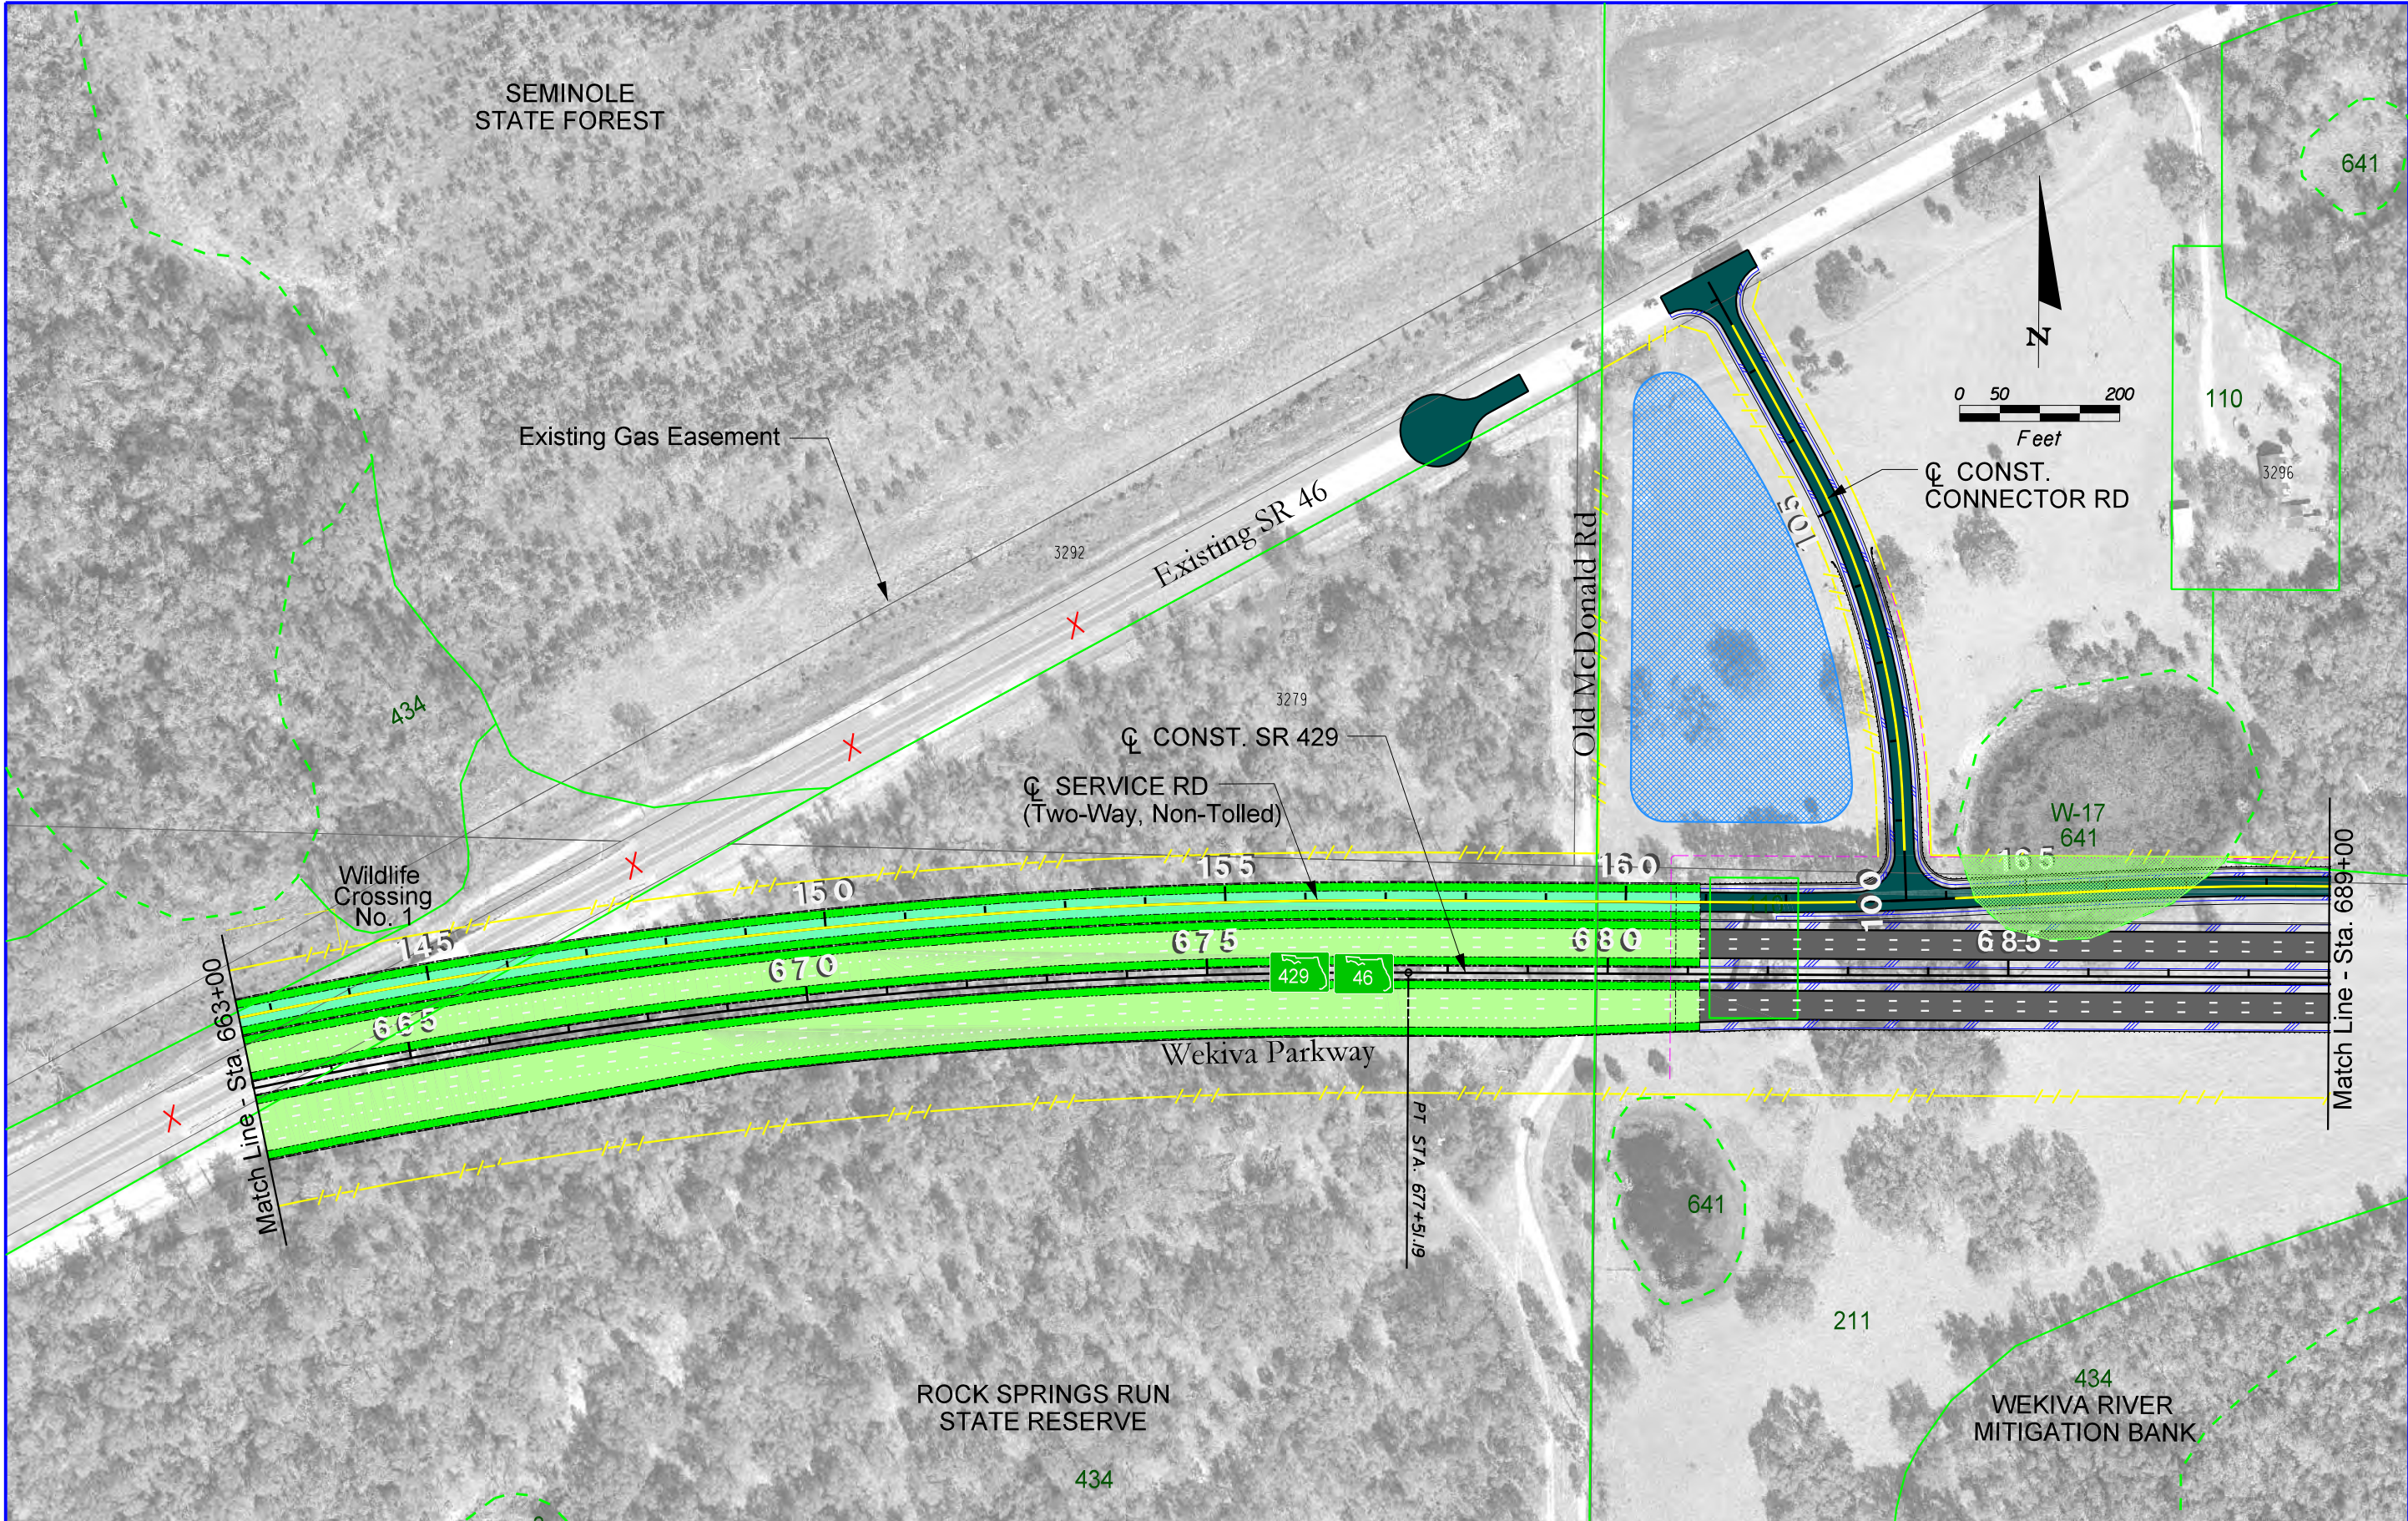


LEGEND <table border="0"><tr><td>W-59</td><td>WETLAND BOUNDARIES</td><td>MUNICIPAL BOUNDARIES</td></tr><tr><td>630</td><td>WETLAND ID NUMBERS</td><td>STORMWATER PONDS</td></tr><tr><td></td><td>FLUCFCS</td><td>3802 PARCEL CODES</td></tr><tr><td></td><td>FLUCFCS BOUNDARIES</td><td>PAVEMENT TO BE REMOVED</td></tr><tr><td></td><td>WETLAND IMPACTED AREAS</td><td></td></tr></table>	W-59	WETLAND BOUNDARIES	MUNICIPAL BOUNDARIES	630	WETLAND ID NUMBERS	STORMWATER PONDS		FLUCFCS	3802 PARCEL CODES		FLUCFCS BOUNDARIES	PAVEMENT TO BE REMOVED		WETLAND IMPACTED AREAS		KEY MAP		WEKIVA PARKWAY Project Development and Environment Study Orange, Lake & Seminole Counties	Wekiva Parkway (SR 429) / SR 46 Realignment PREFERRED ALTERNATIVE EXISTING CONDITIONS STA. 663+00 - STA. 689+00	SHEET NO. W-23
W-59	WETLAND BOUNDARIES	MUNICIPAL BOUNDARIES																		
630	WETLAND ID NUMBERS	STORMWATER PONDS																		
	FLUCFCS	3802 PARCEL CODES																		
	FLUCFCS BOUNDARIES	PAVEMENT TO BE REMOVED																		
	WETLAND IMPACTED AREAS																			

6/9/2010 11:25:46 AM P:\Transportation\Cadpro\324\26\wetlands\PLANWL23.dgn

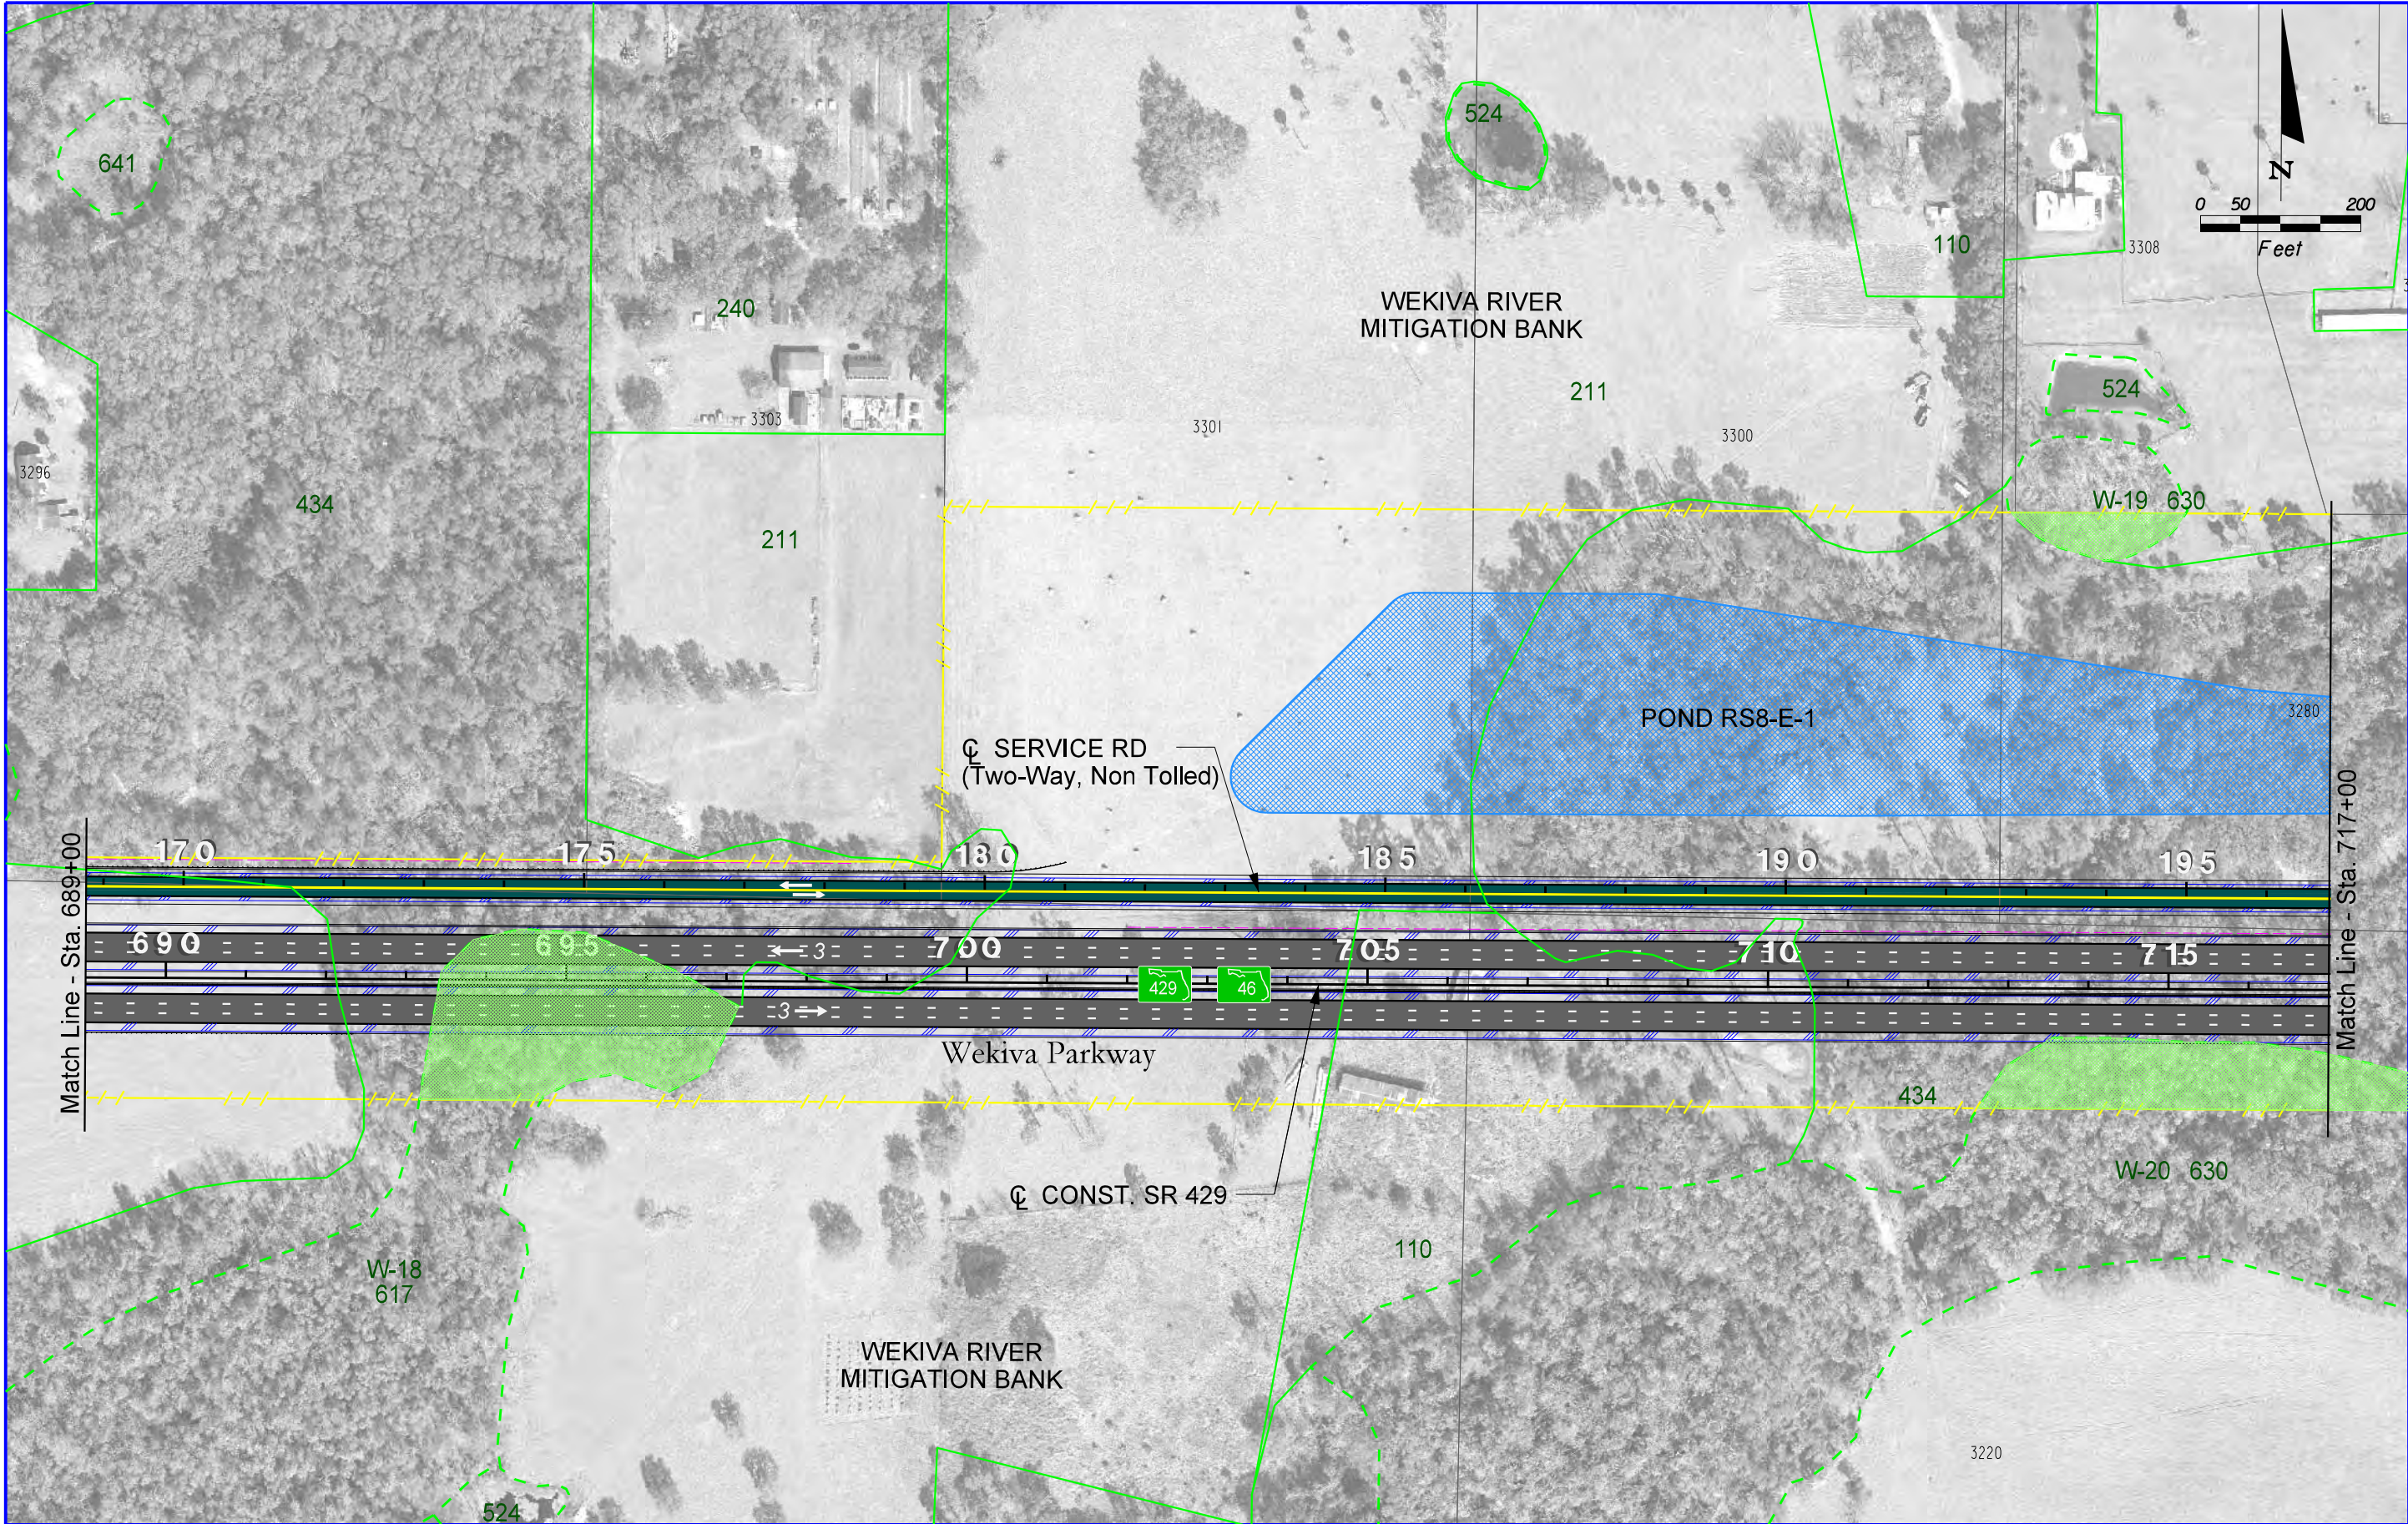



LEGEND			
	WETLAND BOUNDARIES		MUNICIPAL BOUNDARIES
W-59	WETLAND ID NUMBERS		STORMWATER PONDS
630	FLUCFCS	3802	PARCEL CODES
	FLUCFCS BOUNDARIES		PAVEMENT TO BE REMOVED
	WETLAND IMPACTED AREAS		

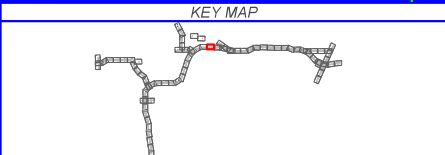


WEKIVA PARKWAY
Project Development and Environment Study
Orange, Lake & Seminole Counties

Wekiva Parkway (SR 429) / SR 46 Realignment	
PREFERRED ALTERNATIVE	
EXISTING CONDITIONS	
STA. 689+00 - STA. 717+00	

SHEET NO.
W-24

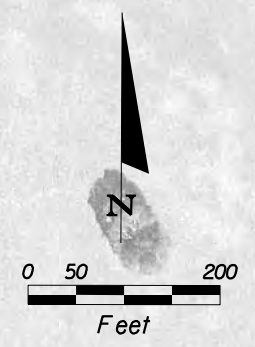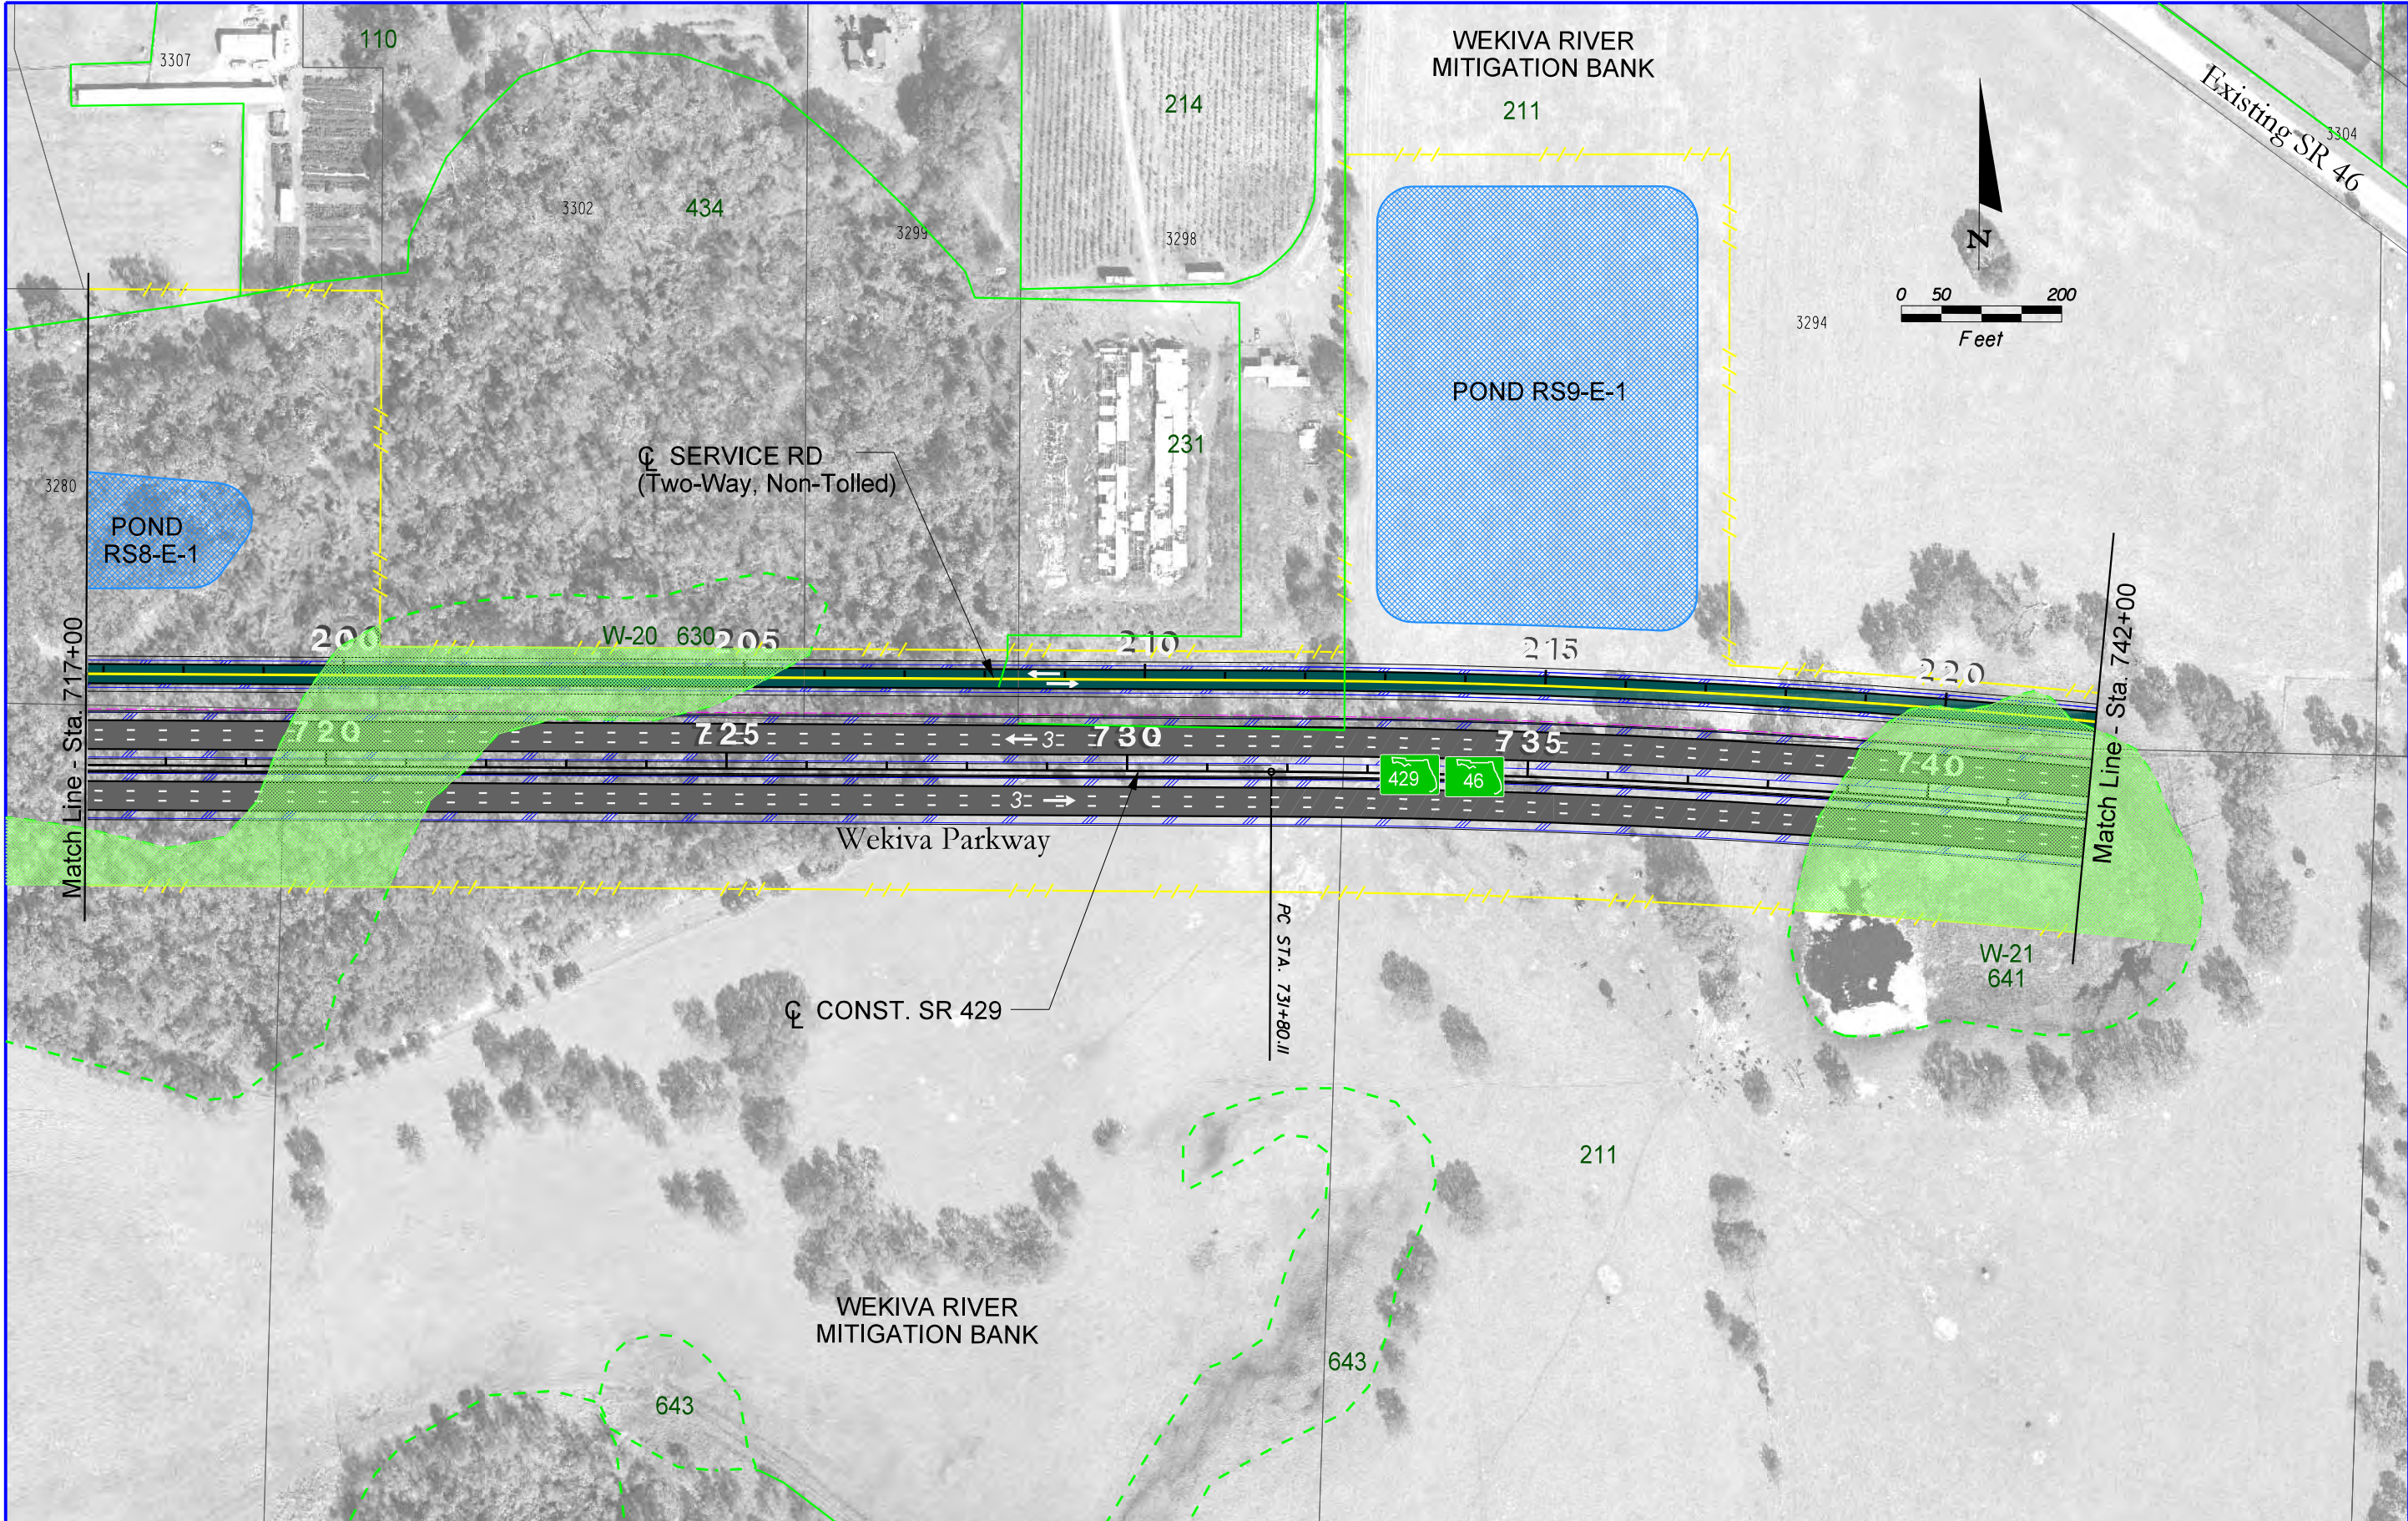

LEGEND	
	W-59 WETLAND BOUNDARIES
	W-59 WETLAND ID NUMBERS
	630 FLUCFCS
	FLUCFCS BOUNDARIES
	WETLAND IMPACTED AREAS
	MUNICIPAL BOUNDARIES
	STORMWATER PONDS
	3602 PARCEL CODES
	PAVEMENT TO BE REMOVED

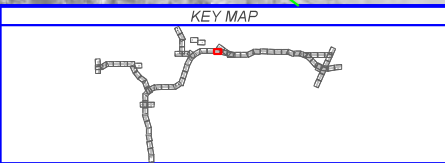

WEKIVA PARKWAY
Project Development and Environment Study
Orange, Lake & Seminole Counties

Wekiva Parkway (SR 429) / SR 46 Realignment	
PREFERRED ALTERNATIVE	
EXISTING CONDITIONS	
STA. 717+00 - STA. 742+00	

SHEET NO.
W-25




LEGEND		KEY MAP 	 EXPRESSWAY AUTHORITY	 DISTRICT FIVE	 WEKIVA PARKWAY Project Development and Environment Study Orange, Lake & Seminole Counties	Wekiva Parkway (SR 429) / SR 46 Realignment		SHEET NO.
PREFERRED ALTERNATIVE EXISTING CONDITIONS								
STA. 742+00 - STA. 769+00						W-26		

W-59
630
WETLAND BOUNDARIES
WETLAND ID NUMBERS
FLUCFCS
FLUCFCS BOUNDARIES
WETLAND IMPACTED AREAS


MUNICIPAL BOUNDARIES
STORMWATER PONDS
3802
PARCEL CODES
PAVEMENT TO BE REMOVED

6/9/2010 11:26:37 AM P:\Transportation\Cadpro\324\26\wetlands\PLANWL26.dgn

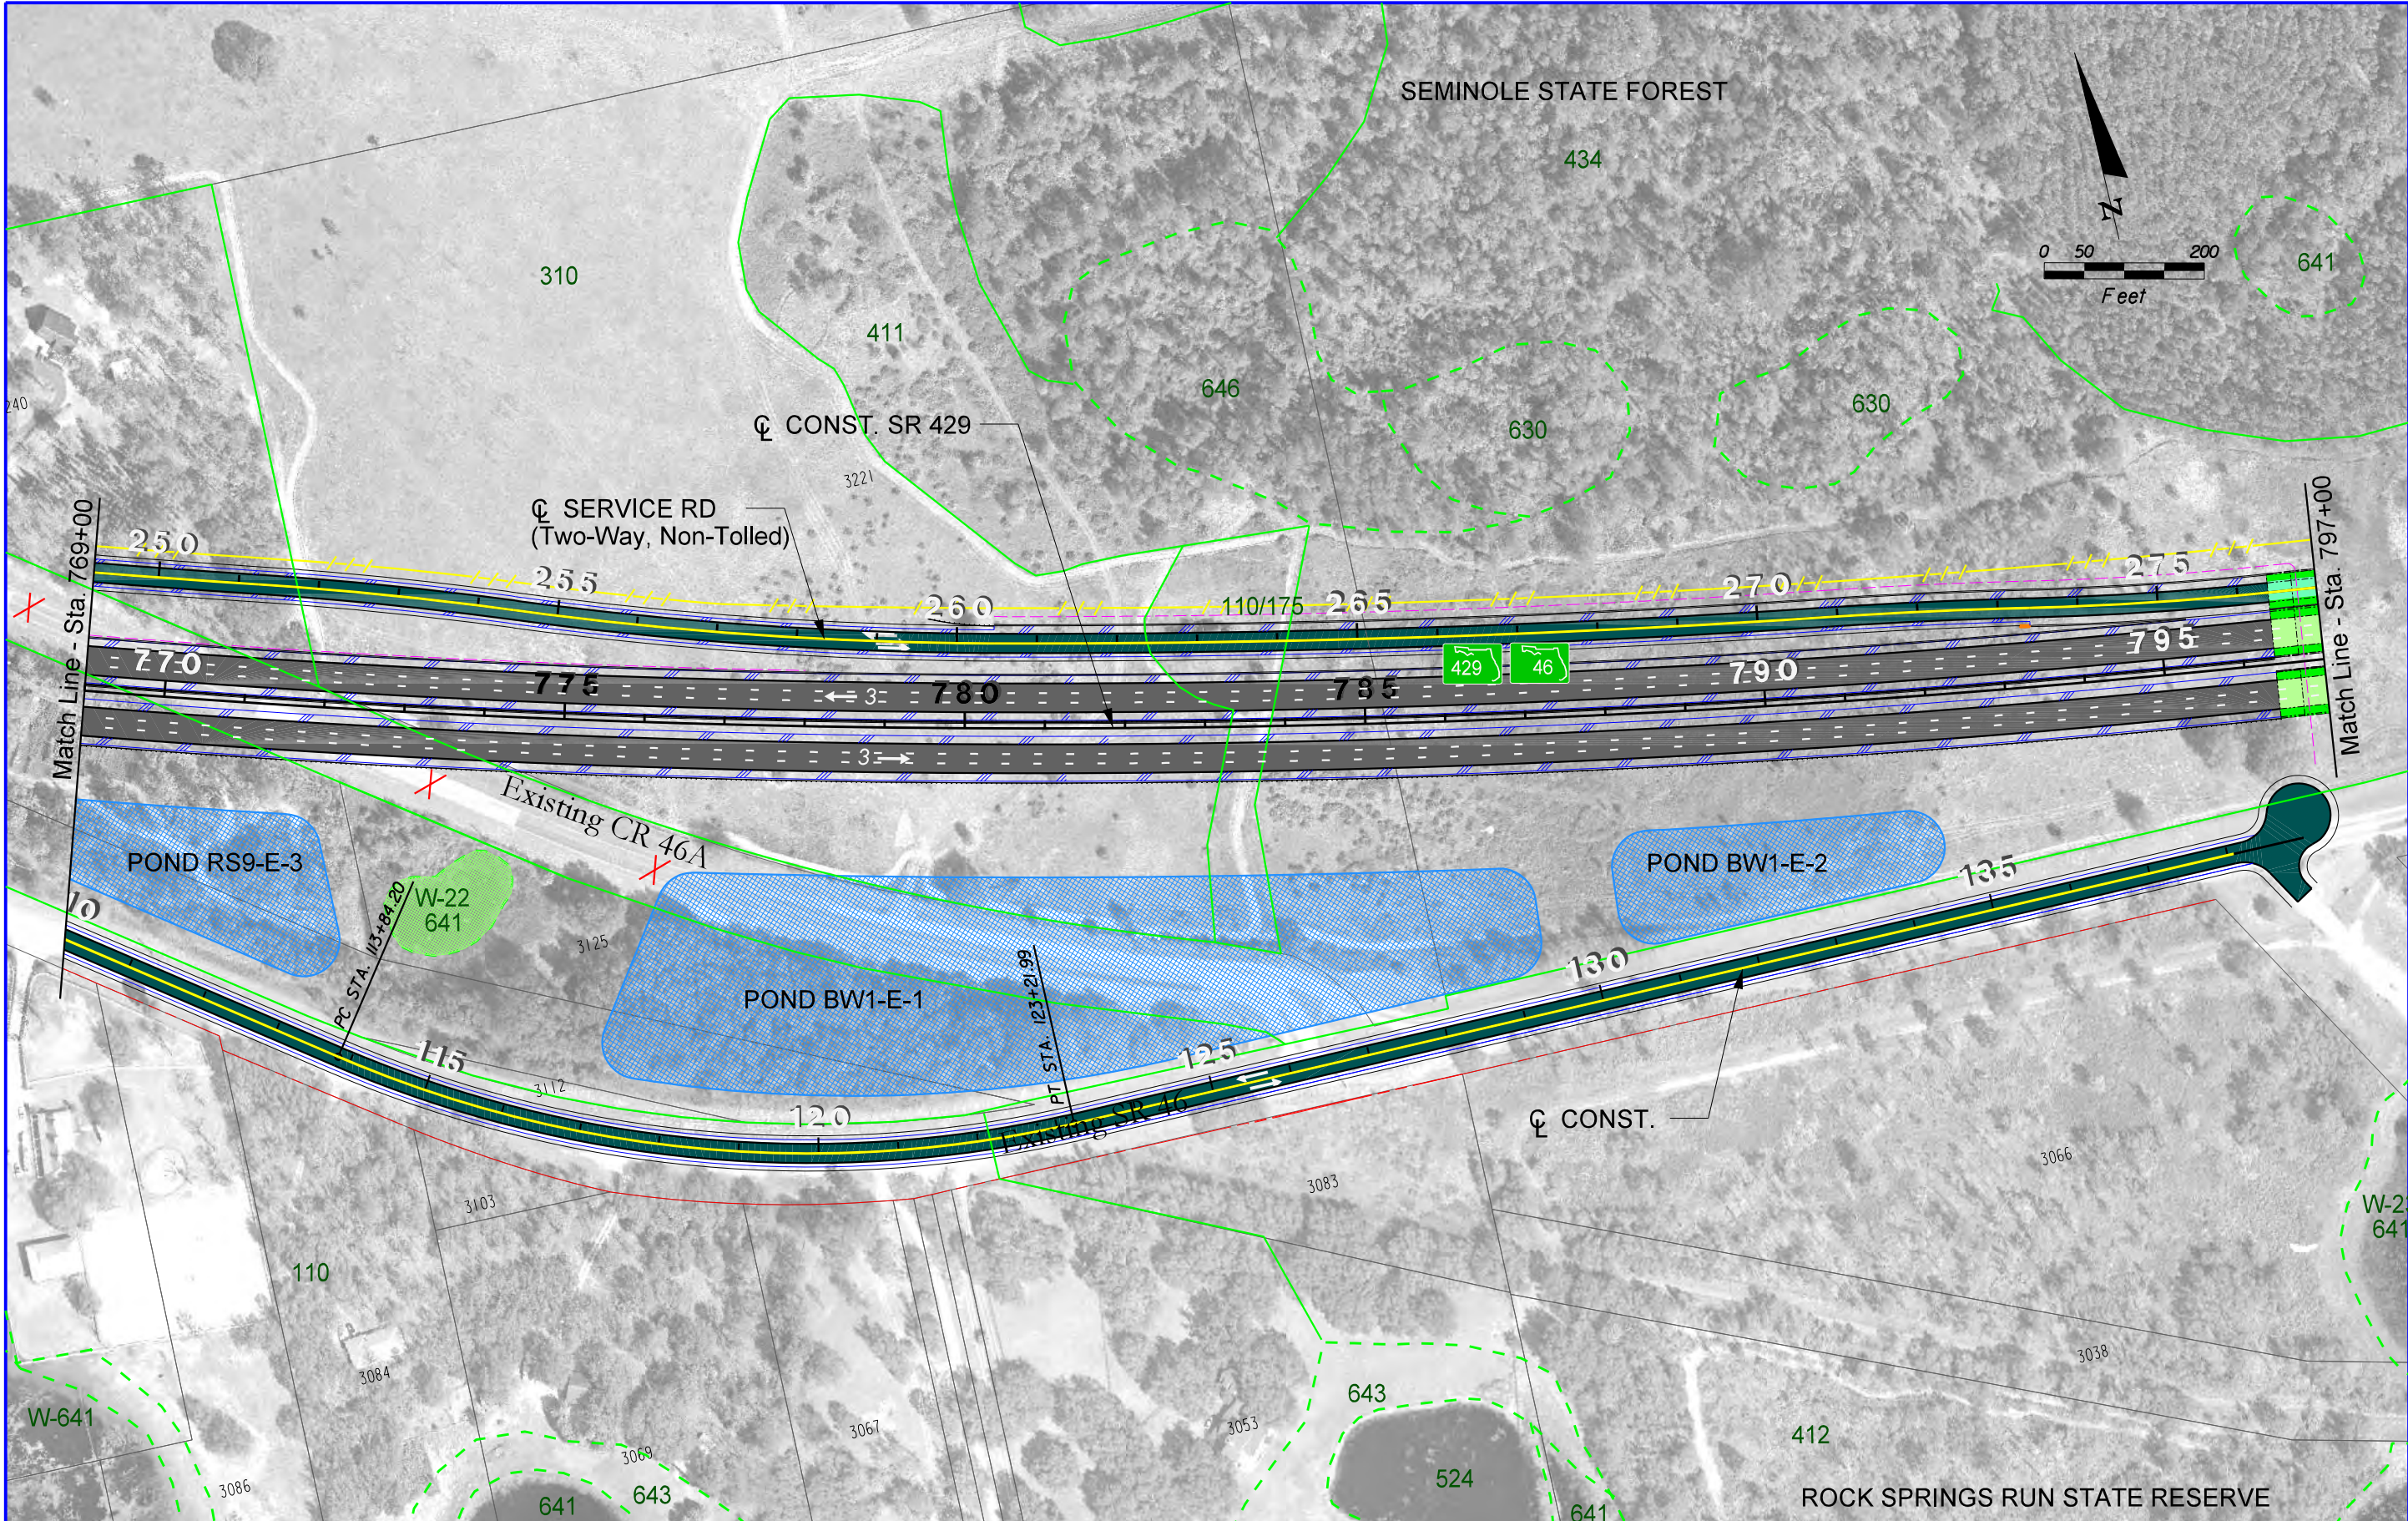


LEGEND		KEY MAP 	 EXPRESSWAY AUTHORITY	 DISTRICT FIVE	 WEKIVA PARKWAY Project Development and Environment Study Orange, Lake & Seminole Counties	Wekiva Parkway (SR 429) / SR 46 Realignment		SHEET NO. W-27
W-59 WETLAND ID NUMBERS 630 FLUCFCS FLUCFCS BOUNDARIES WETLAND IMPACTED AREAS						3802 MUNICIPAL BOUNDARIES STORMWATER PONDS PARCEL CODES PAVEMENT TO BE REMOVED		

6/9/2010 11:27:01 AM P:\Transportation\Cadproj\324\26\wetlands\PLANWL27.dgn

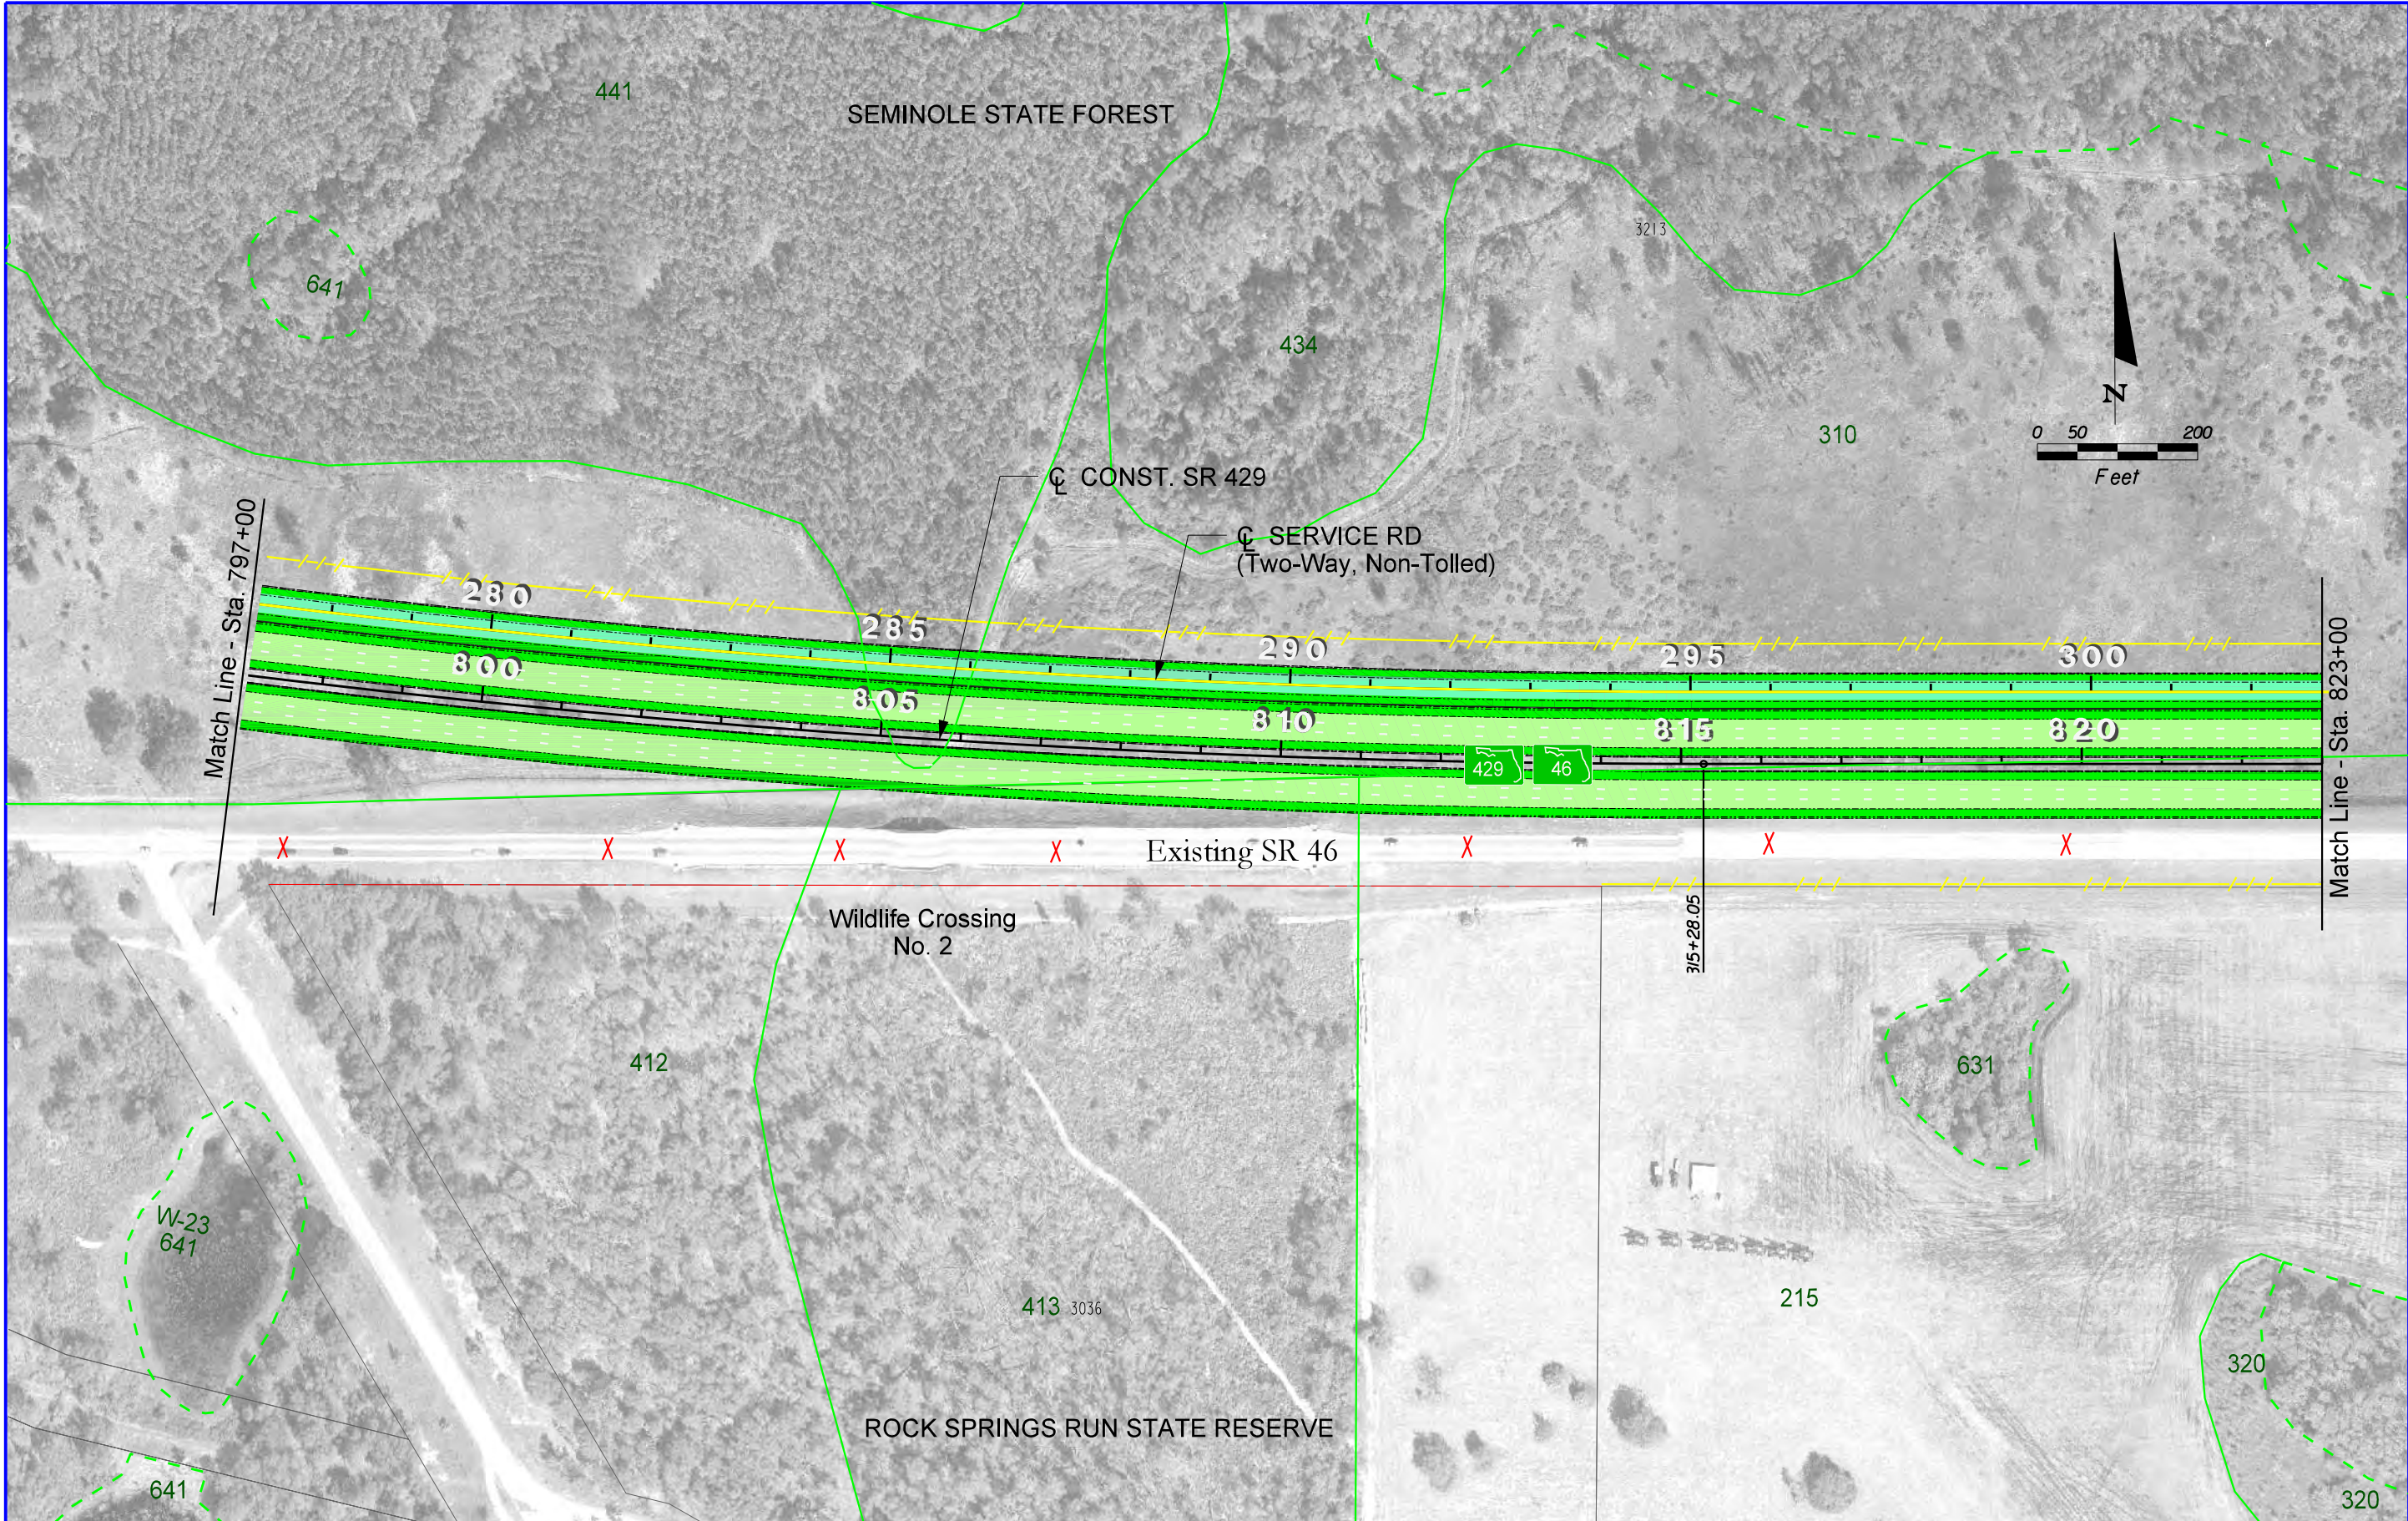


LEGEND W-59 630 FLUCFCS WETLAND IMPACTED AREAS WETLAND BOUNDARIES WETLAND ID NUMBERS FLUCFCS FLUCFCS BOUNDARIES MUNICIPAL BOUNDARIES STORMWATER PONDS PARCEL CODES PAVEMENT TO BE REMOVED	KEY MAP		WEKIVA PARKWAY Project Development and Environment Study Orange, Lake & Seminole Counties	Wekiva Parkway (SR 429) / SR 46 Realignment PREFERRED ALTERNATIVE EXISTING CONDITIONS STA. 797+00 - STA. 823+00	SHEET NO. W-28
--	-----------------------	--	---	---	------------------------------


6/9/2010 11:27:27 AM P:\Transportation\Cadpro\324\26\wetlands\PLANWL28.dgn

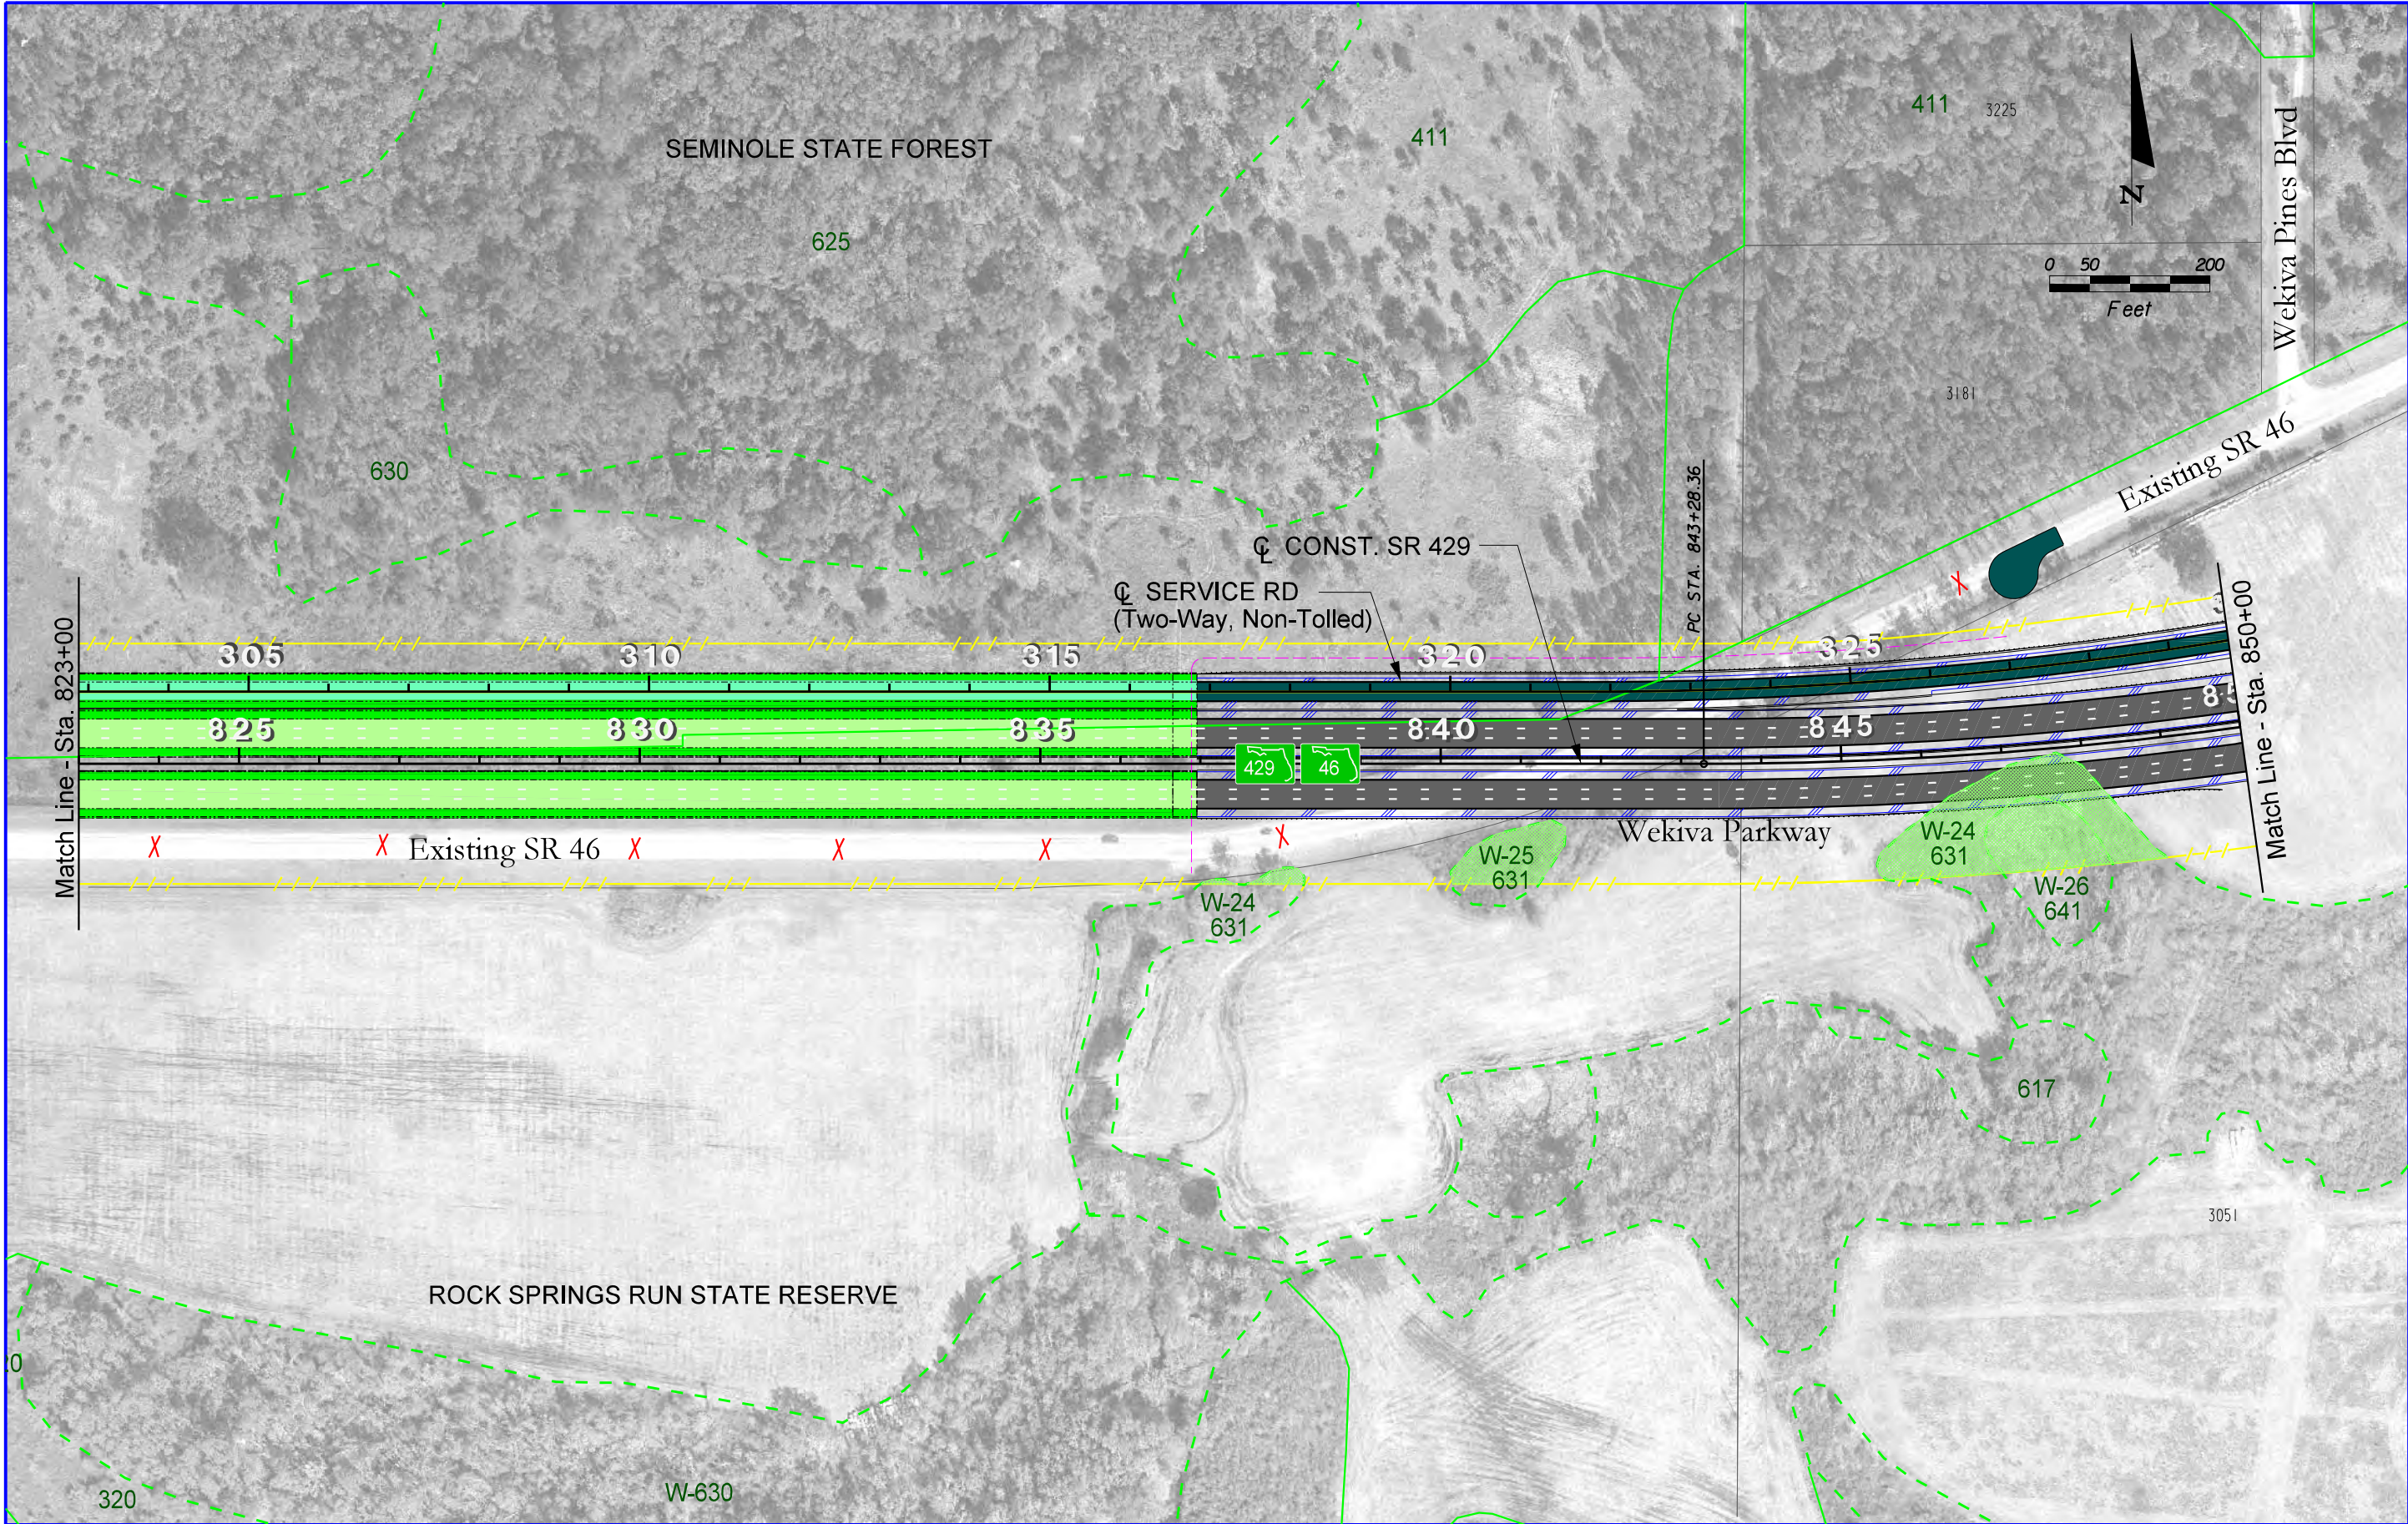


LEGEND W-59 630 WETLAND ID NUMBERS FLUCFCS FLUCFCS BOUNDARIES WETLAND IMPACTED AREAS MUNICIPAL BOUNDARIES STORMWATER PONDS PARCEL CODES PAVEMENT TO BE REMOVED	KEY MAP		WEKIVA PARKWAY Project Development and Environment Study Orange, Lake & Seminole Counties	Wekiva Parkway (SR 429) / SR 46 Realignment PREFERRED ALTERNATIVE EXISTING CONDITIONS STA. 823+00 - STA. 850+00	SHEET NO. W-29
--	-----------------------	--	---	---	------------------------------

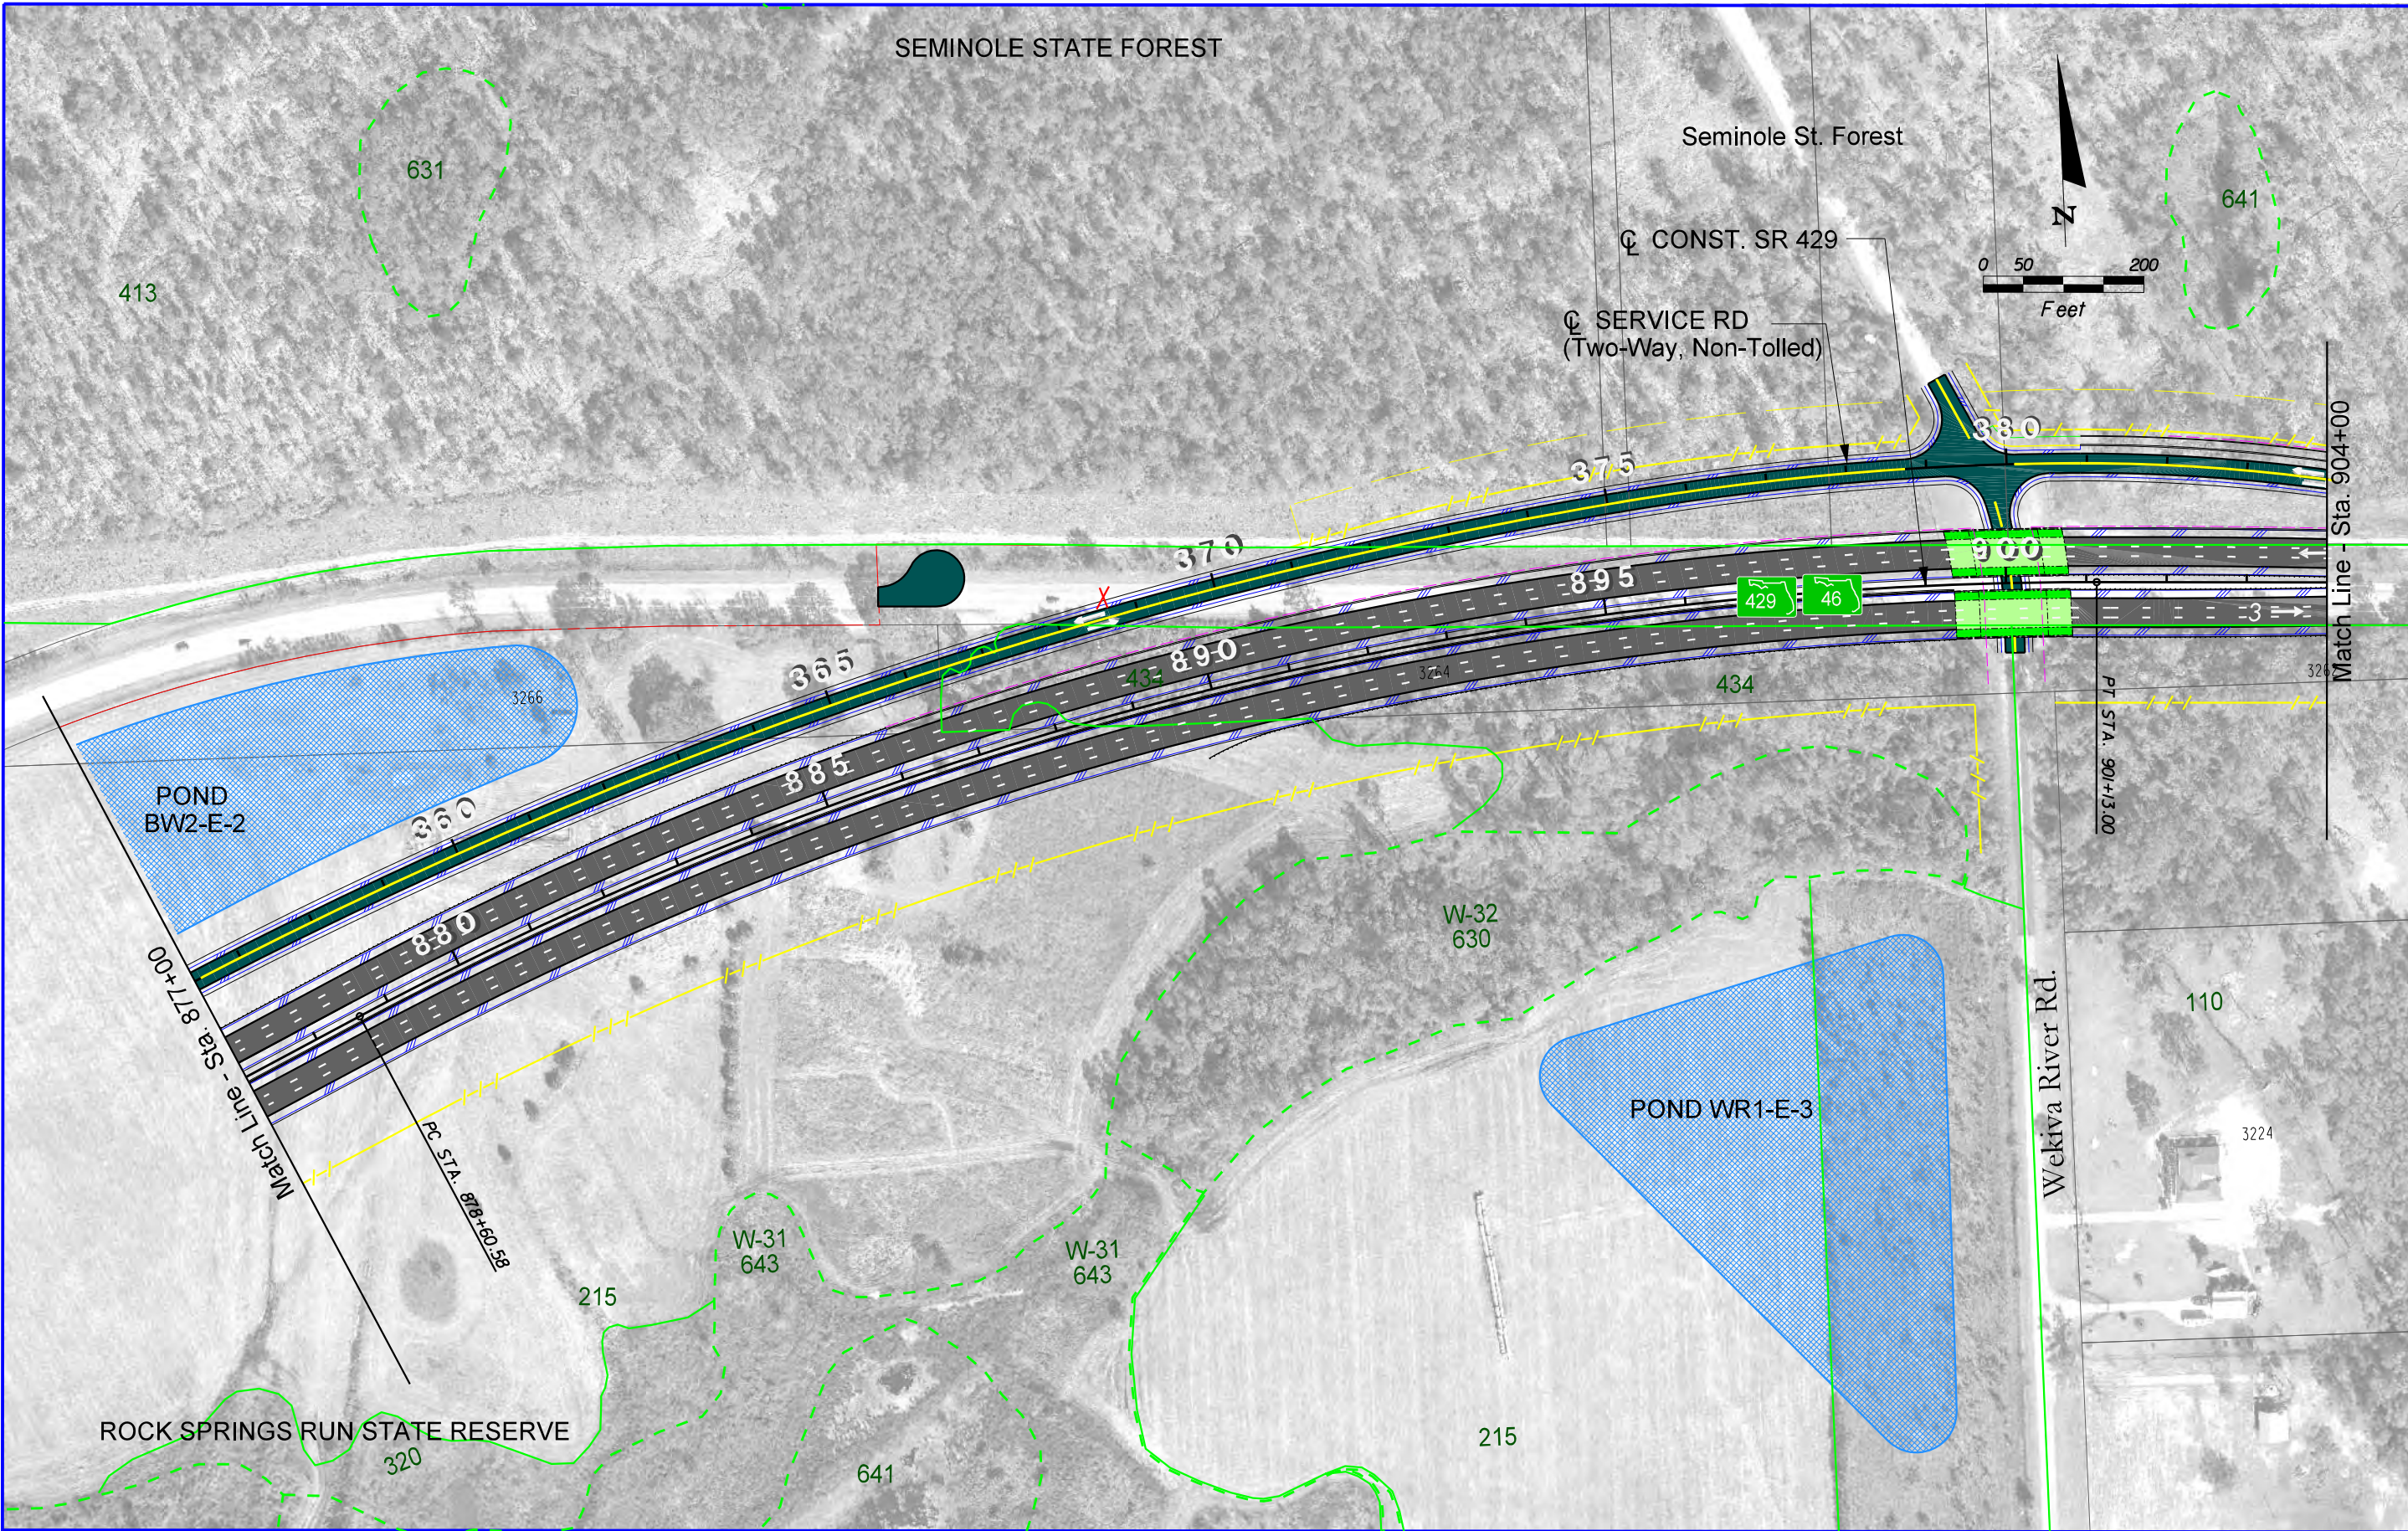


LEGEND		KEY MAP			Wekiva Parkway (SR 429) / SR 46 Realignment		SHEET NO.
W-59 630					PREFERRED ALTERNATIVE EXISTING CONDITIONS		
WETLAND BOUNDARIES WETLAND ID NUMBERS FLUCFCS FLUCFCS BOUNDARIES WETLAND IMPACTED AREAS		MUNICIPAL BOUNDARIES STORMWATER PONDS 3602 PARCEL CODES PAVEMENT TO BE REMOVED			STA. 877+00 - STA. 904+00		

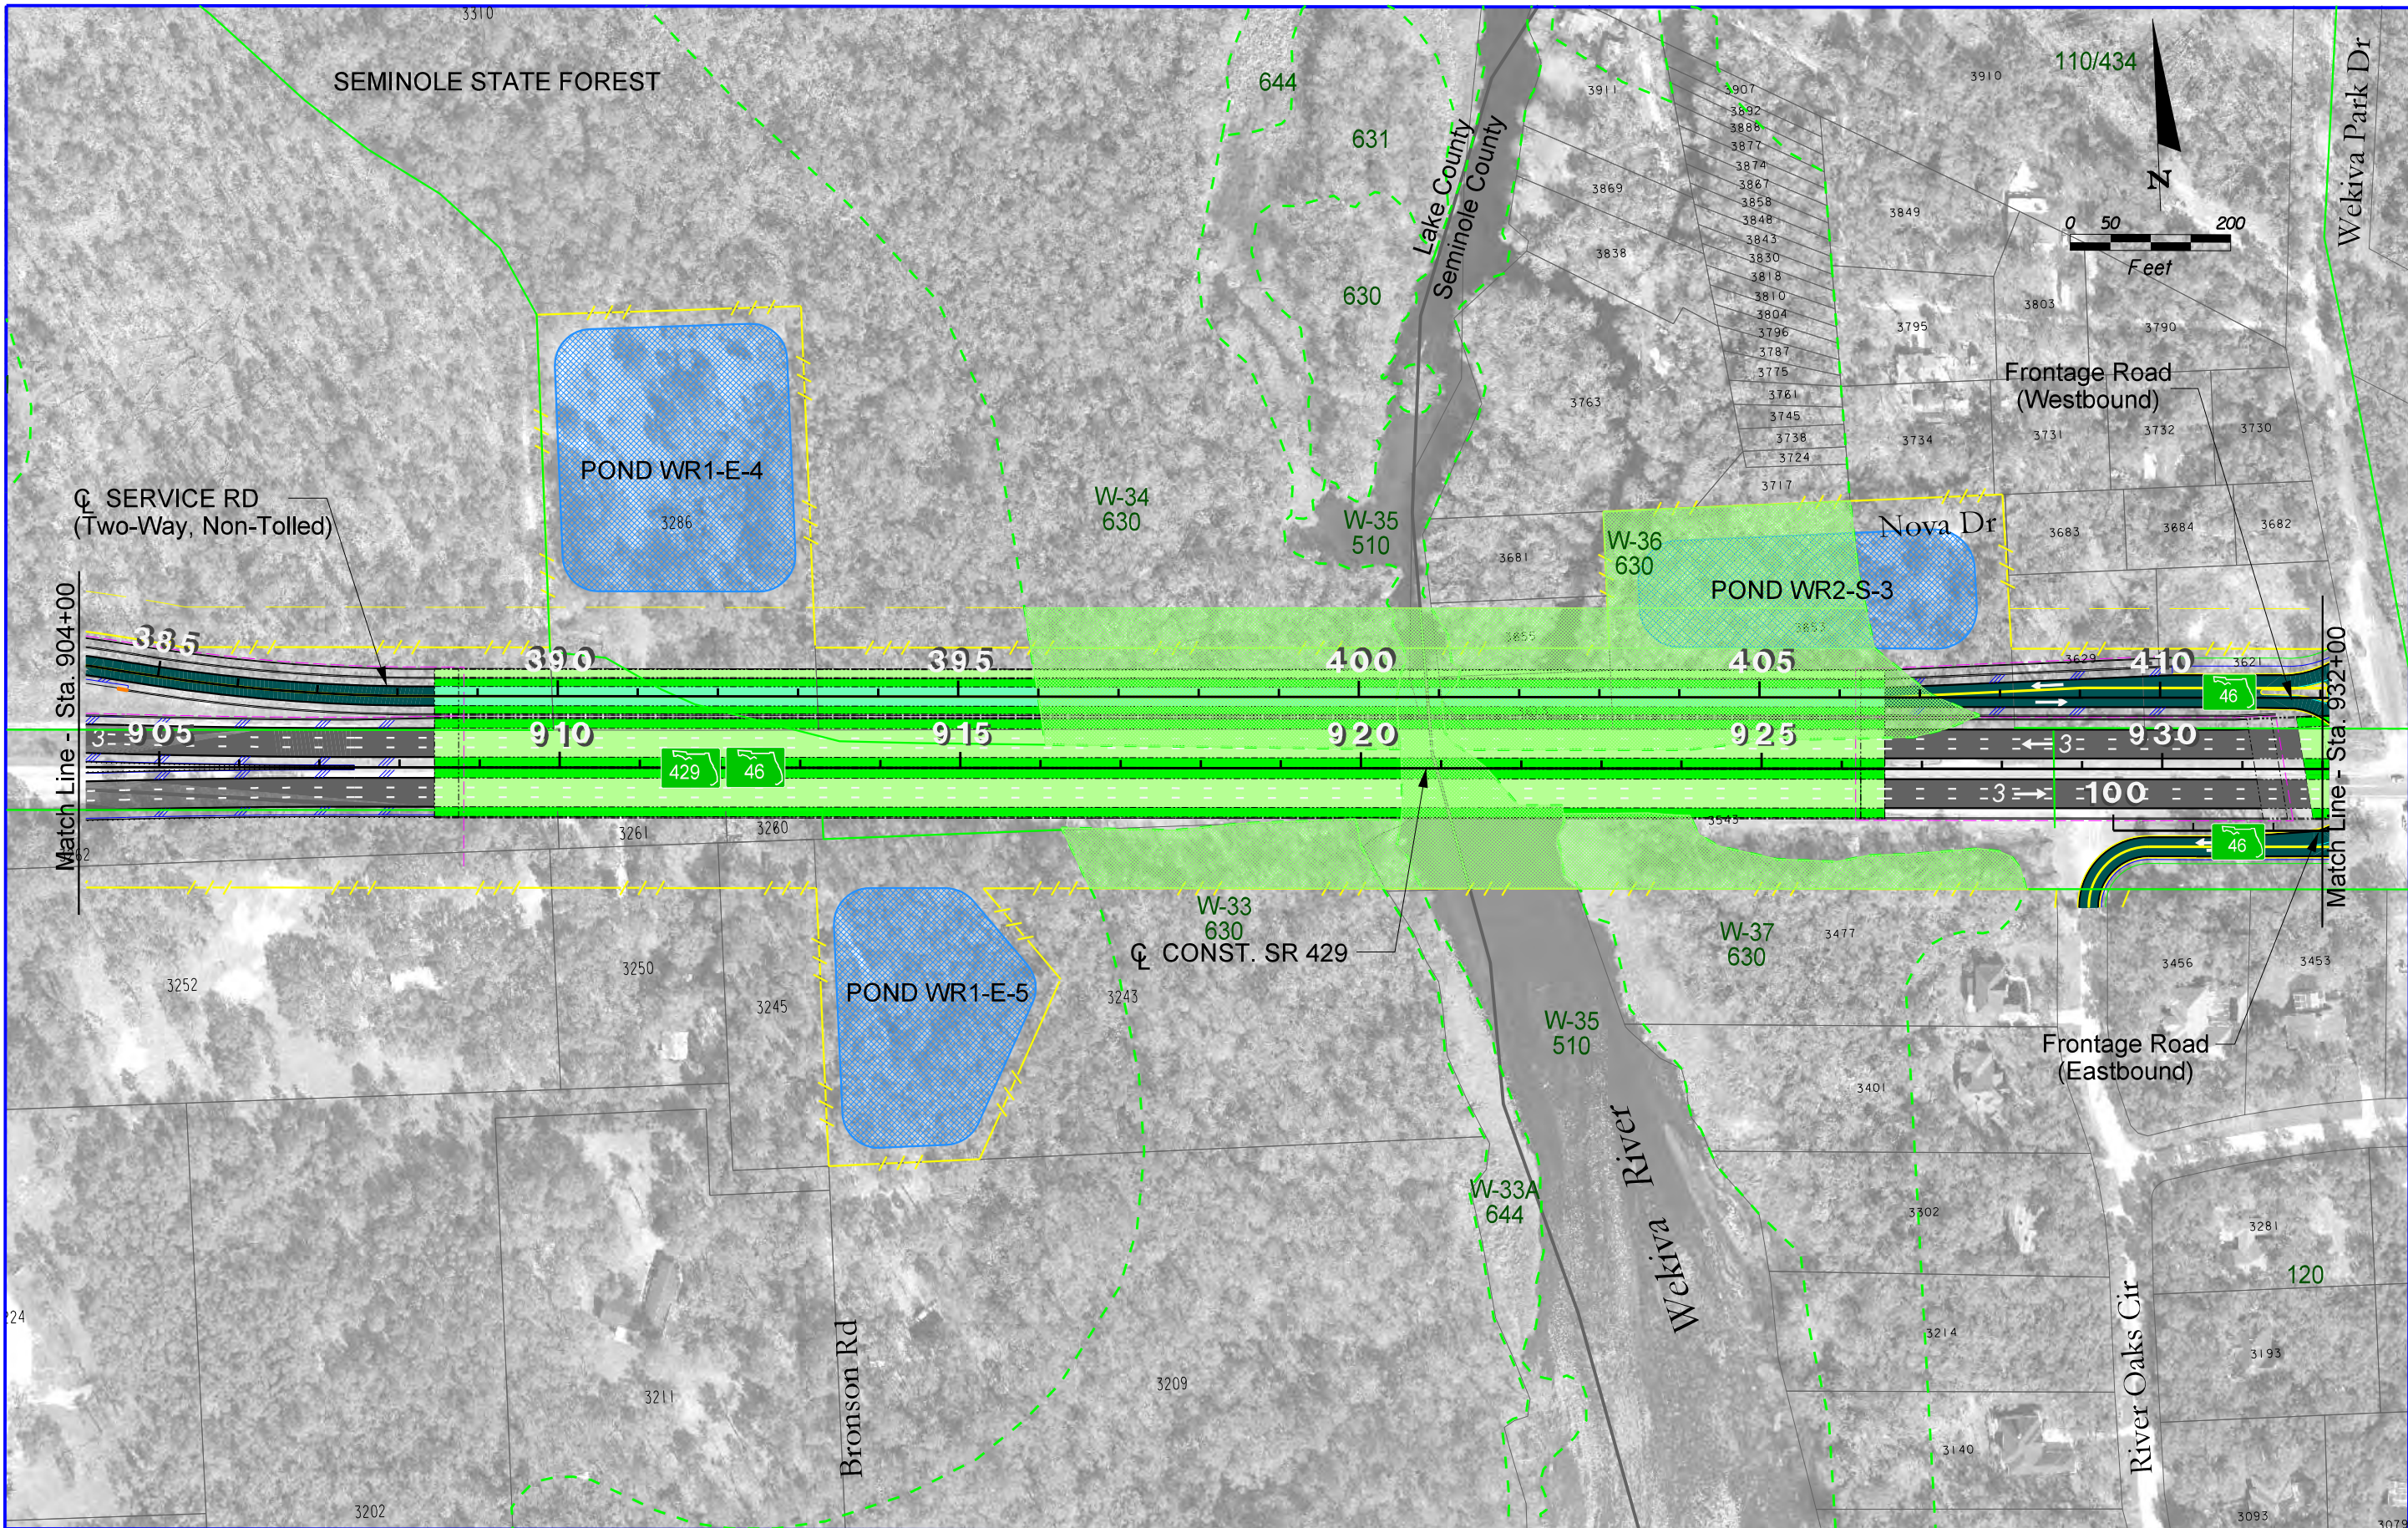

LEGEND		KEY MAP				Wekiiva PARKWAY Project Development and Environment Study Orange, Lake & Seminole Counties		Wekiiva Parkway (SR 429) / SR 46 Realignment PREFERRED ALTERNATIVE EXISTING CONDITIONS STA. 904+00 - STA. 932+00		SHEET NO. W-32	
W-59 630	WETLAND BOUNDARIES WETLAND ID NUMBERS FLUCFCS FLUCFCS BOUNDARIES WETLAND IMPACTED AREAS	MUNICIPAL BOUNDARIES STORMWATER PONDS 3602 PARCEL CODES PAVEMENT TO BE REMOVED									

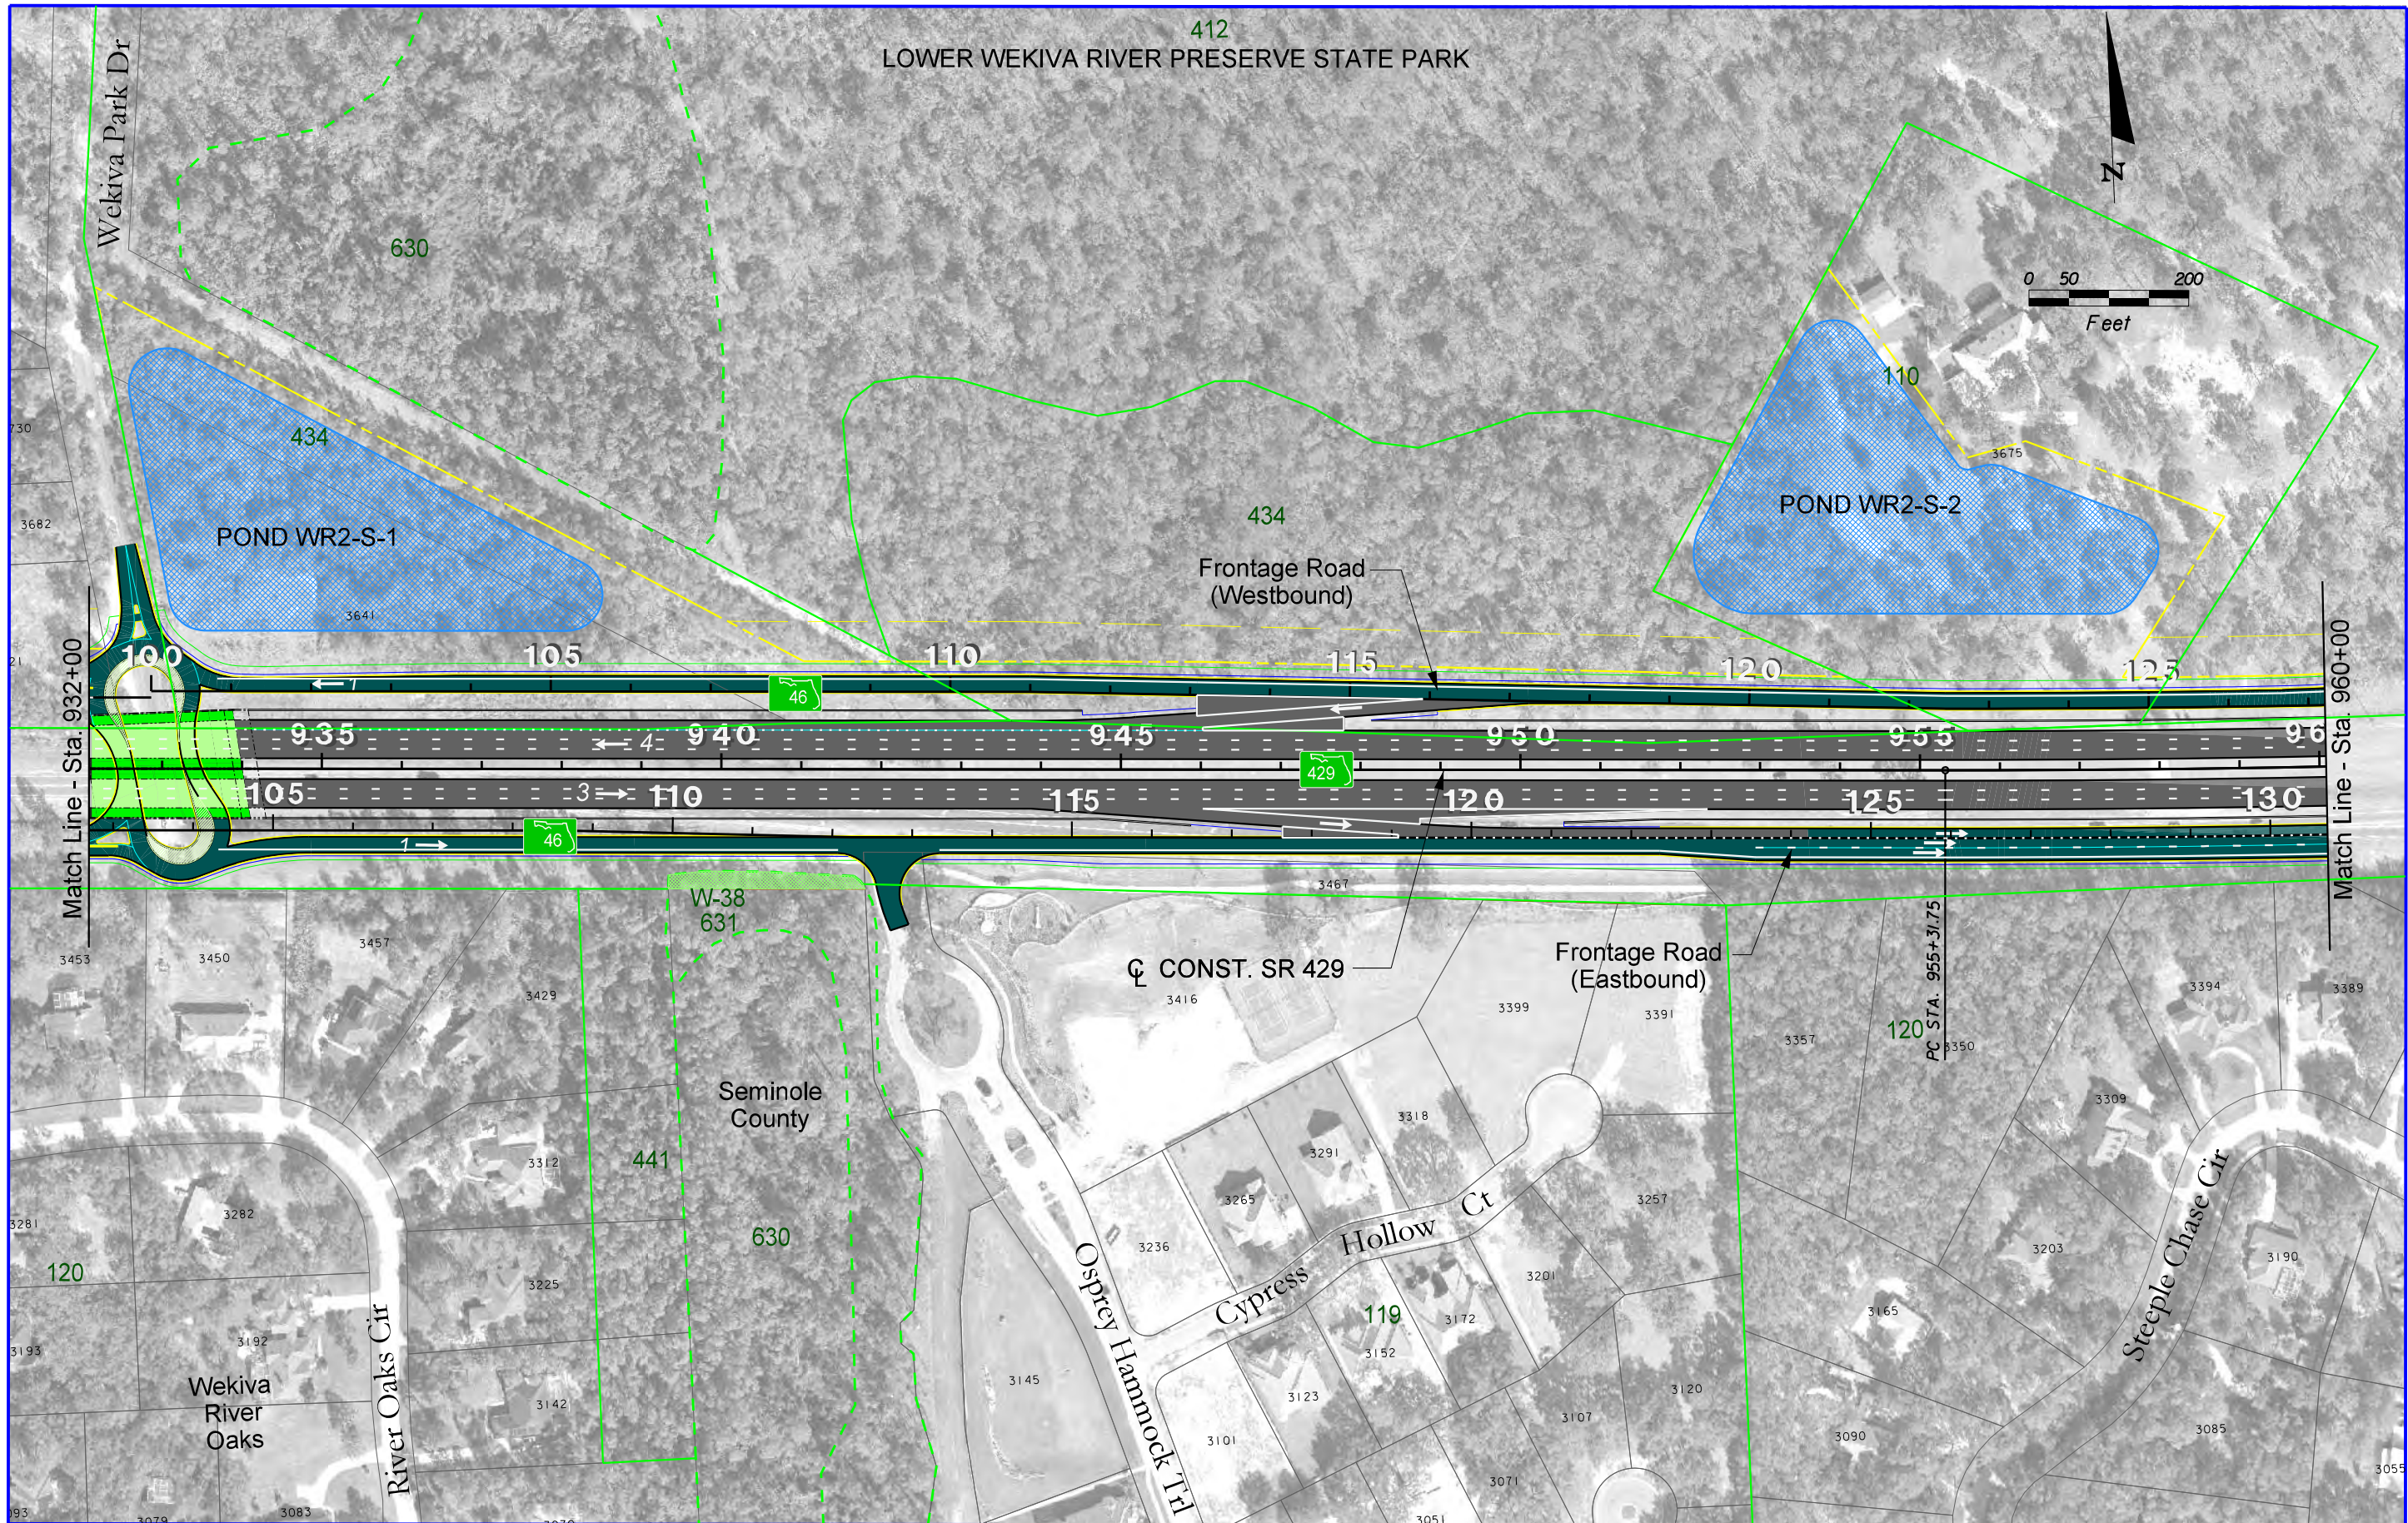


LEGEND W-59 630 WETLAND BOUNDARIES WETLAND ID NUMBERS FLUCFCS FLUCFCS BOUNDARIES WETLAND IMPACTED AREAS	KEY MAP 	EXPRESSWAY AUTHORITY DISTRICT FIVE	WEKIVA PARKWAY Project Development and Environment Study Orange, Lake & Seminole Counties	Wekiva Parkway (SR 429) / SR 46 Realignment PREFERRED ALTERNATIVE EXISTING CONDITIONS STA. 932+00 - STA. 960+00	SHEET NO. W-33
---	--------------------	--	--	---	--------------------------

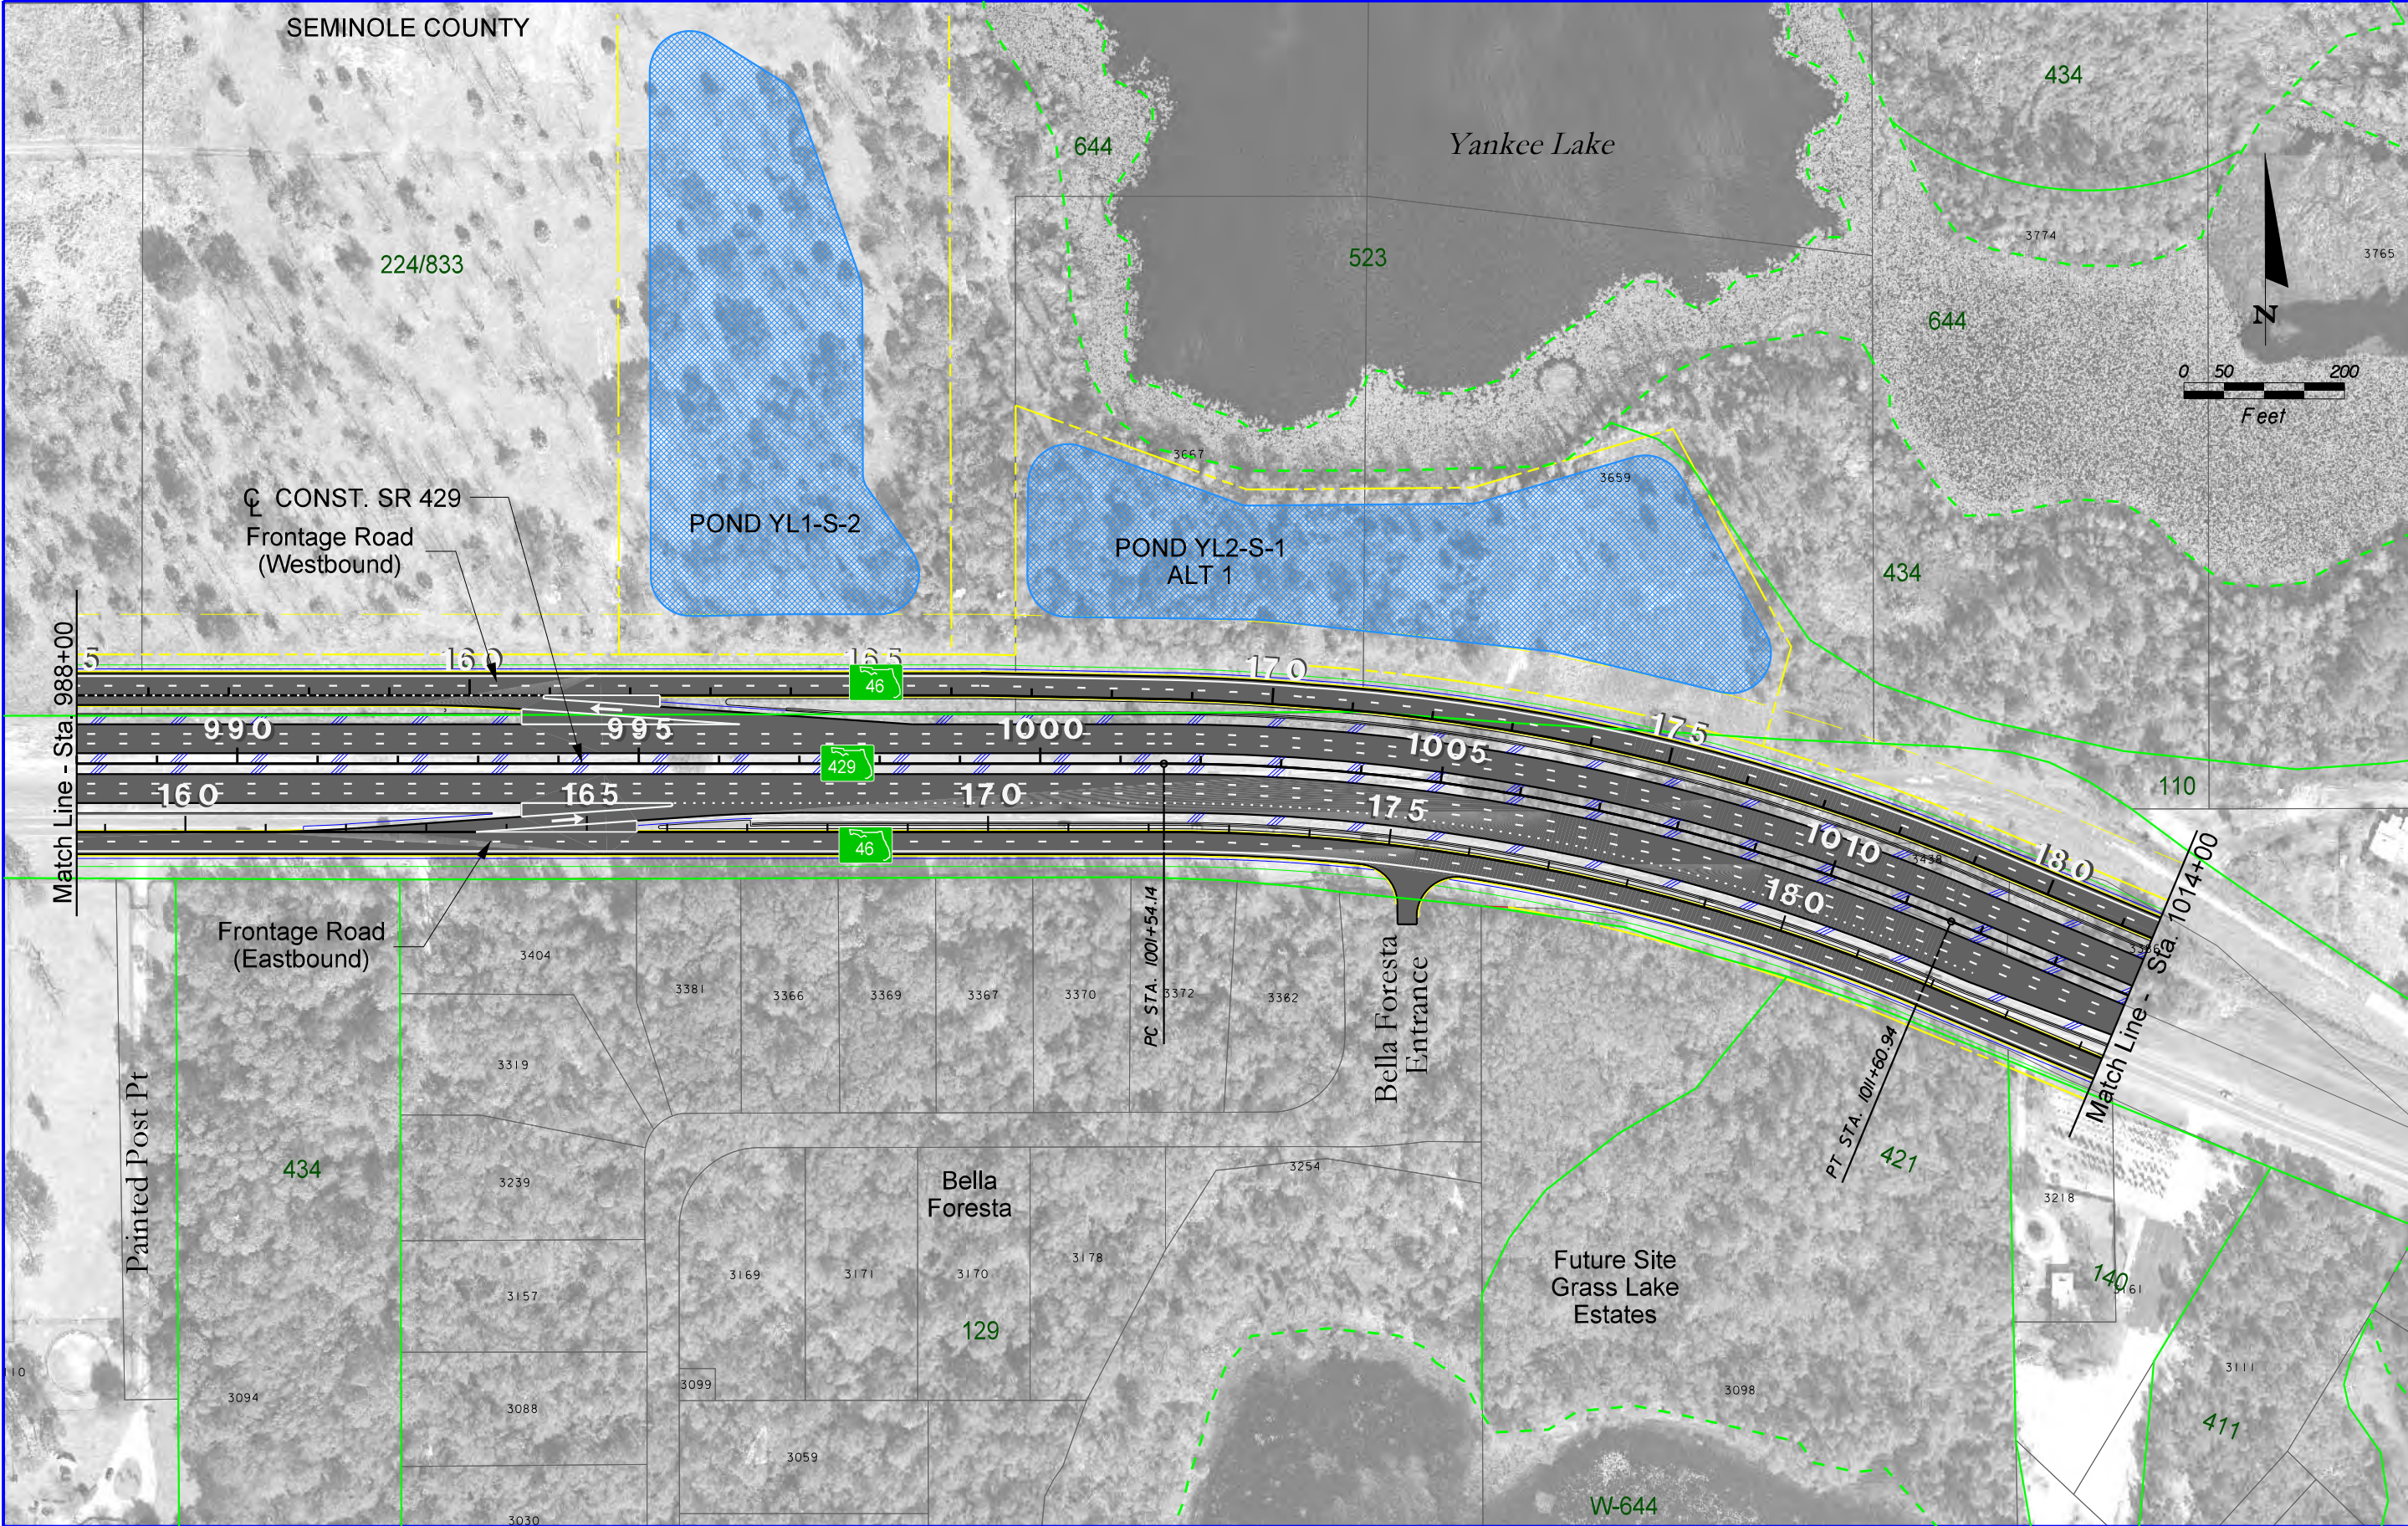


LEGEND		KEY MAP 	 EXPRESSWAY AUTHORITY	 STATE OF FLORIDA DEPARTMENT OF TRANSPORTATION DISTRICT FIVE	 WEKIVA PARKWAY Project Development and Environment Study Orange, Lake & Seminole Counties	Wekiva Parkway (SR 429) / SR 46 Realignment		SHEET NO.
PREFERRED ALTERNATIVE EXISTING CONDITIONS								
STA. 988+00 - STA. 1014+00						W-35		

6/9/2010 11:29:58 AM P:\Transportation\Cadpro\324\26\wetlands\PLANWL35.dgn

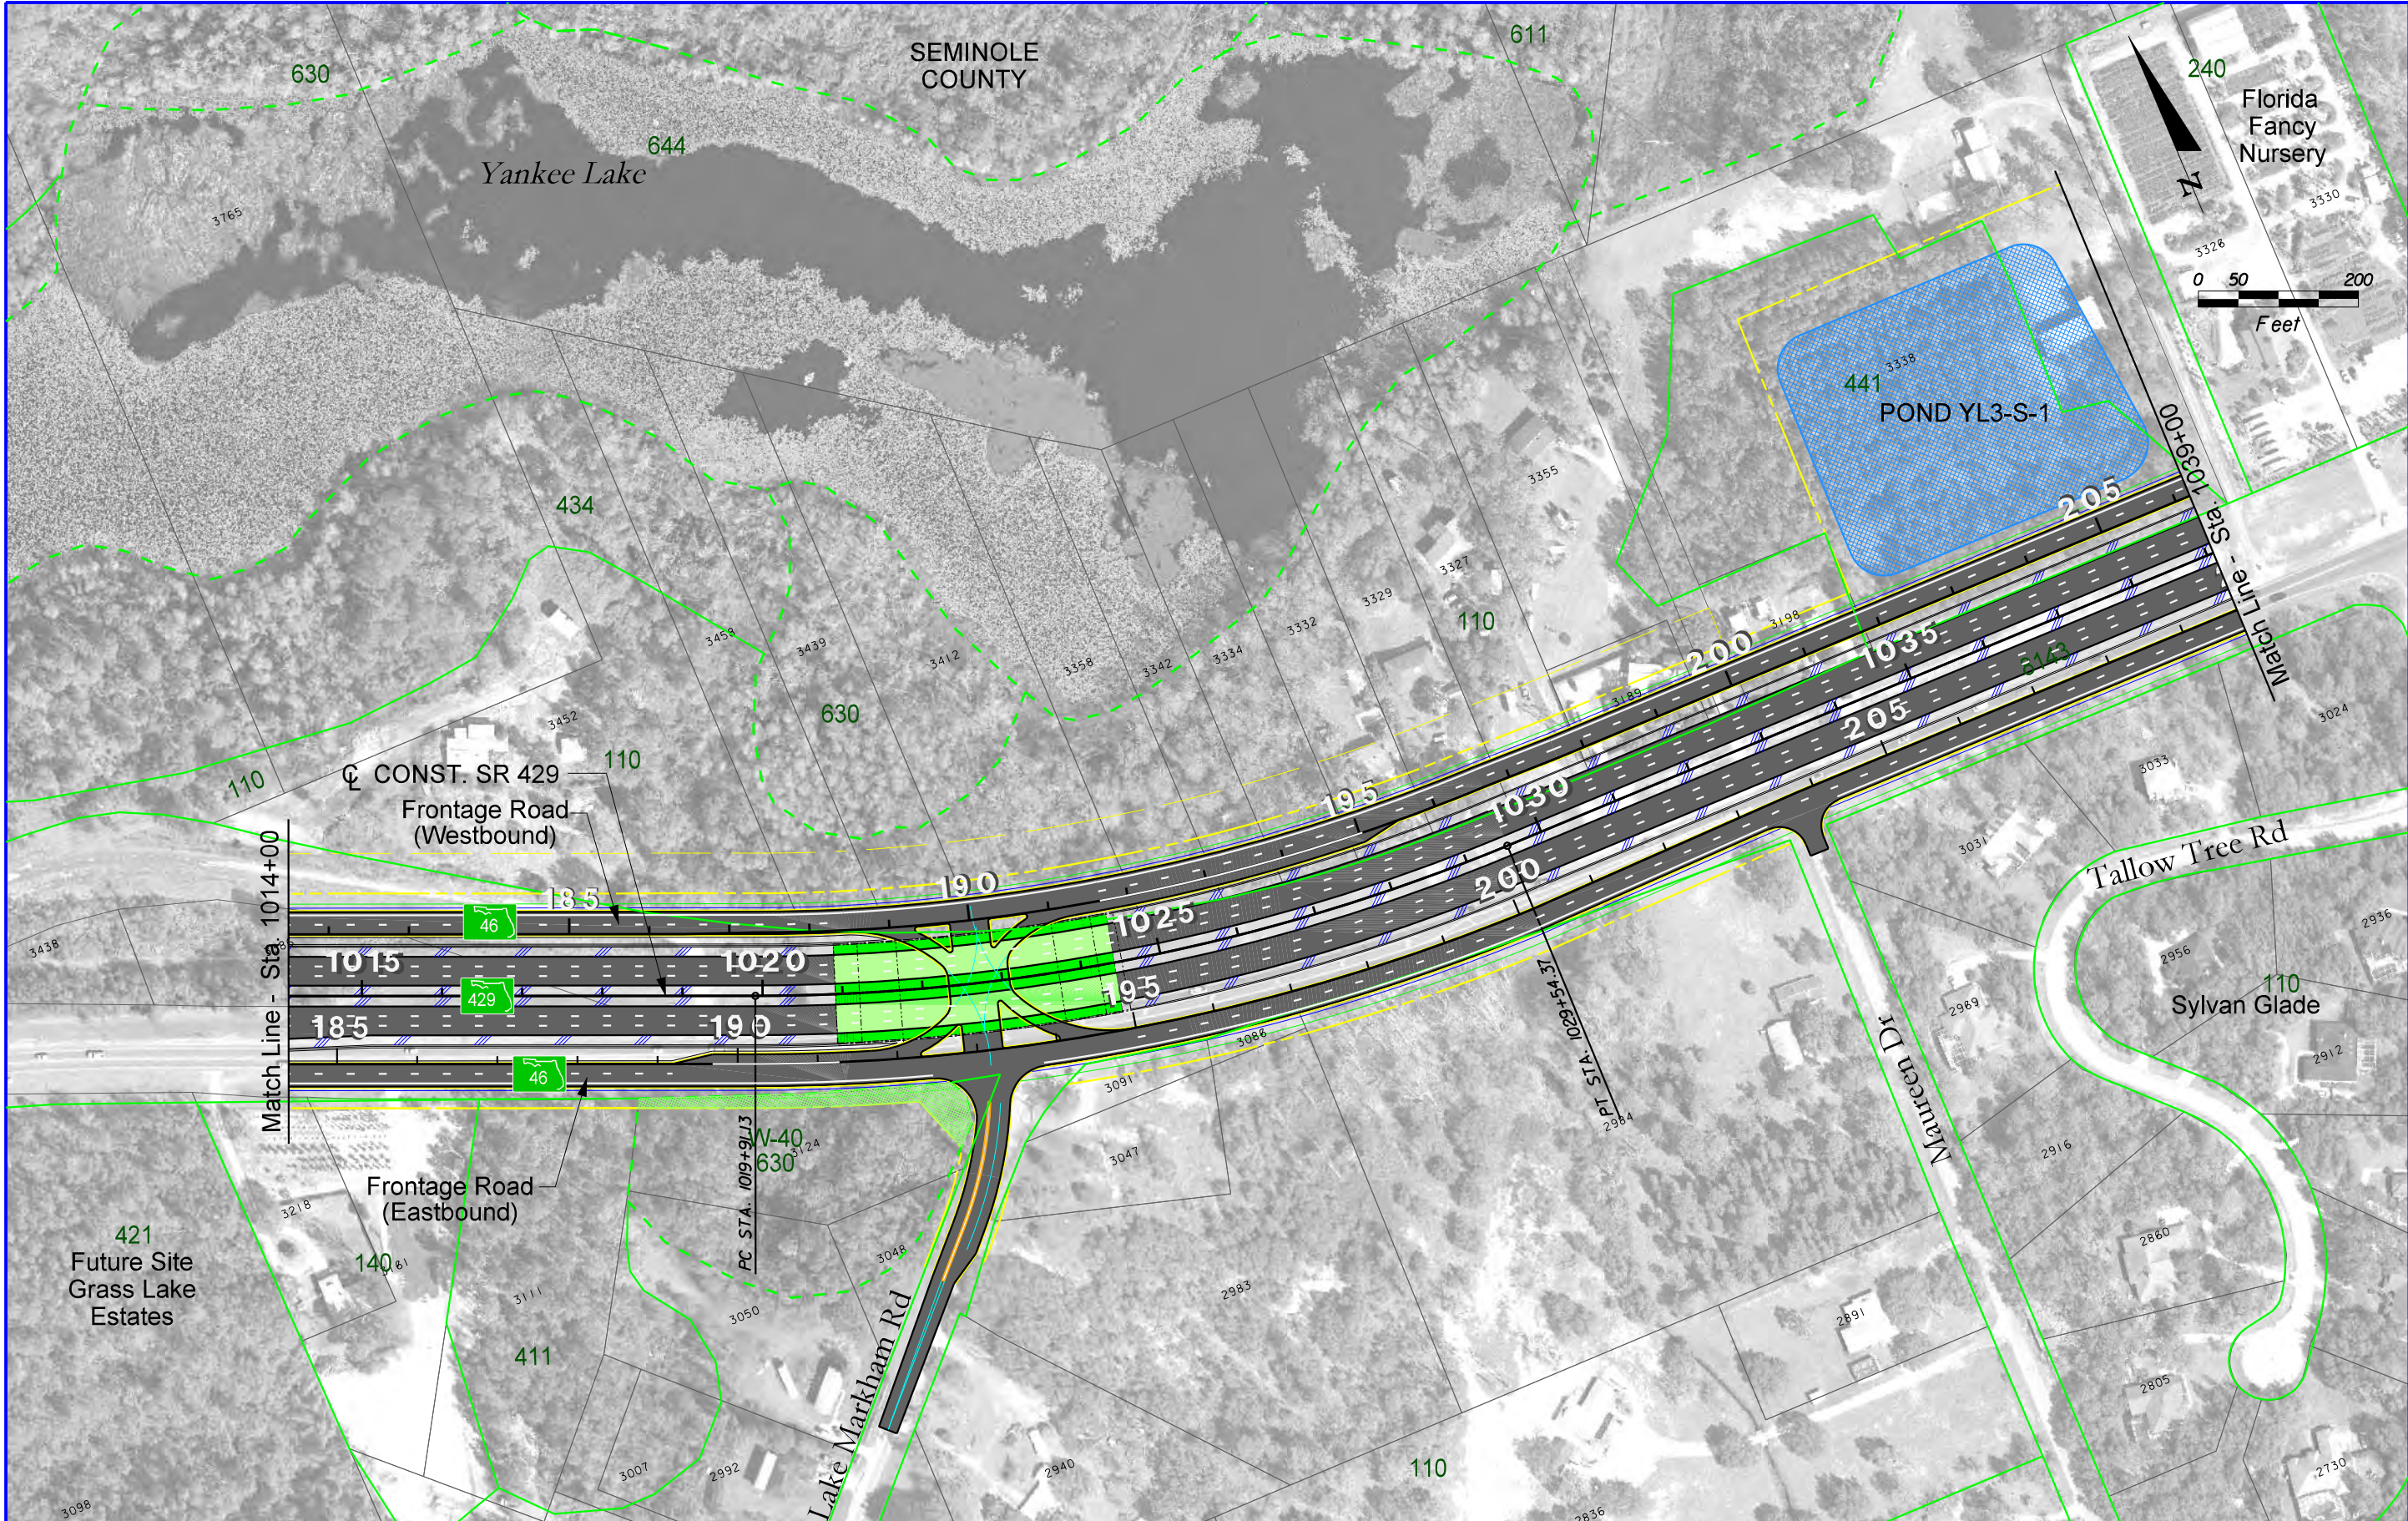


LEGEND		KEY MAP 	 EXPRESSWAY AUTHORITY	 DISTRICT FIVE	 WEKIVA PARKWAY Project Development and Environment Study Orange, Lake & Seminole Counties	Wekiva Parkway (SR 429) / SR 46 Realignment		SHEET NO. W-36		
WETLAND BOUNDARIES W-59 630 FLUCFCS FLUCFCS BOUNDARIES WETLAND IMPACTED AREAS						MUNICIPAL BOUNDARIES STORMWATER PONDS PARCEL CODES PAVEMENT TO BE REMOVED			PREFERRED ALTERNATIVE EXISTING CONDITIONS STA. 1014+00 - STA. 1039+00	

6/9/2010 11:30:21 AM P:\Transportation\Cadpro\324126\wetlands\PLANWL36.dgn

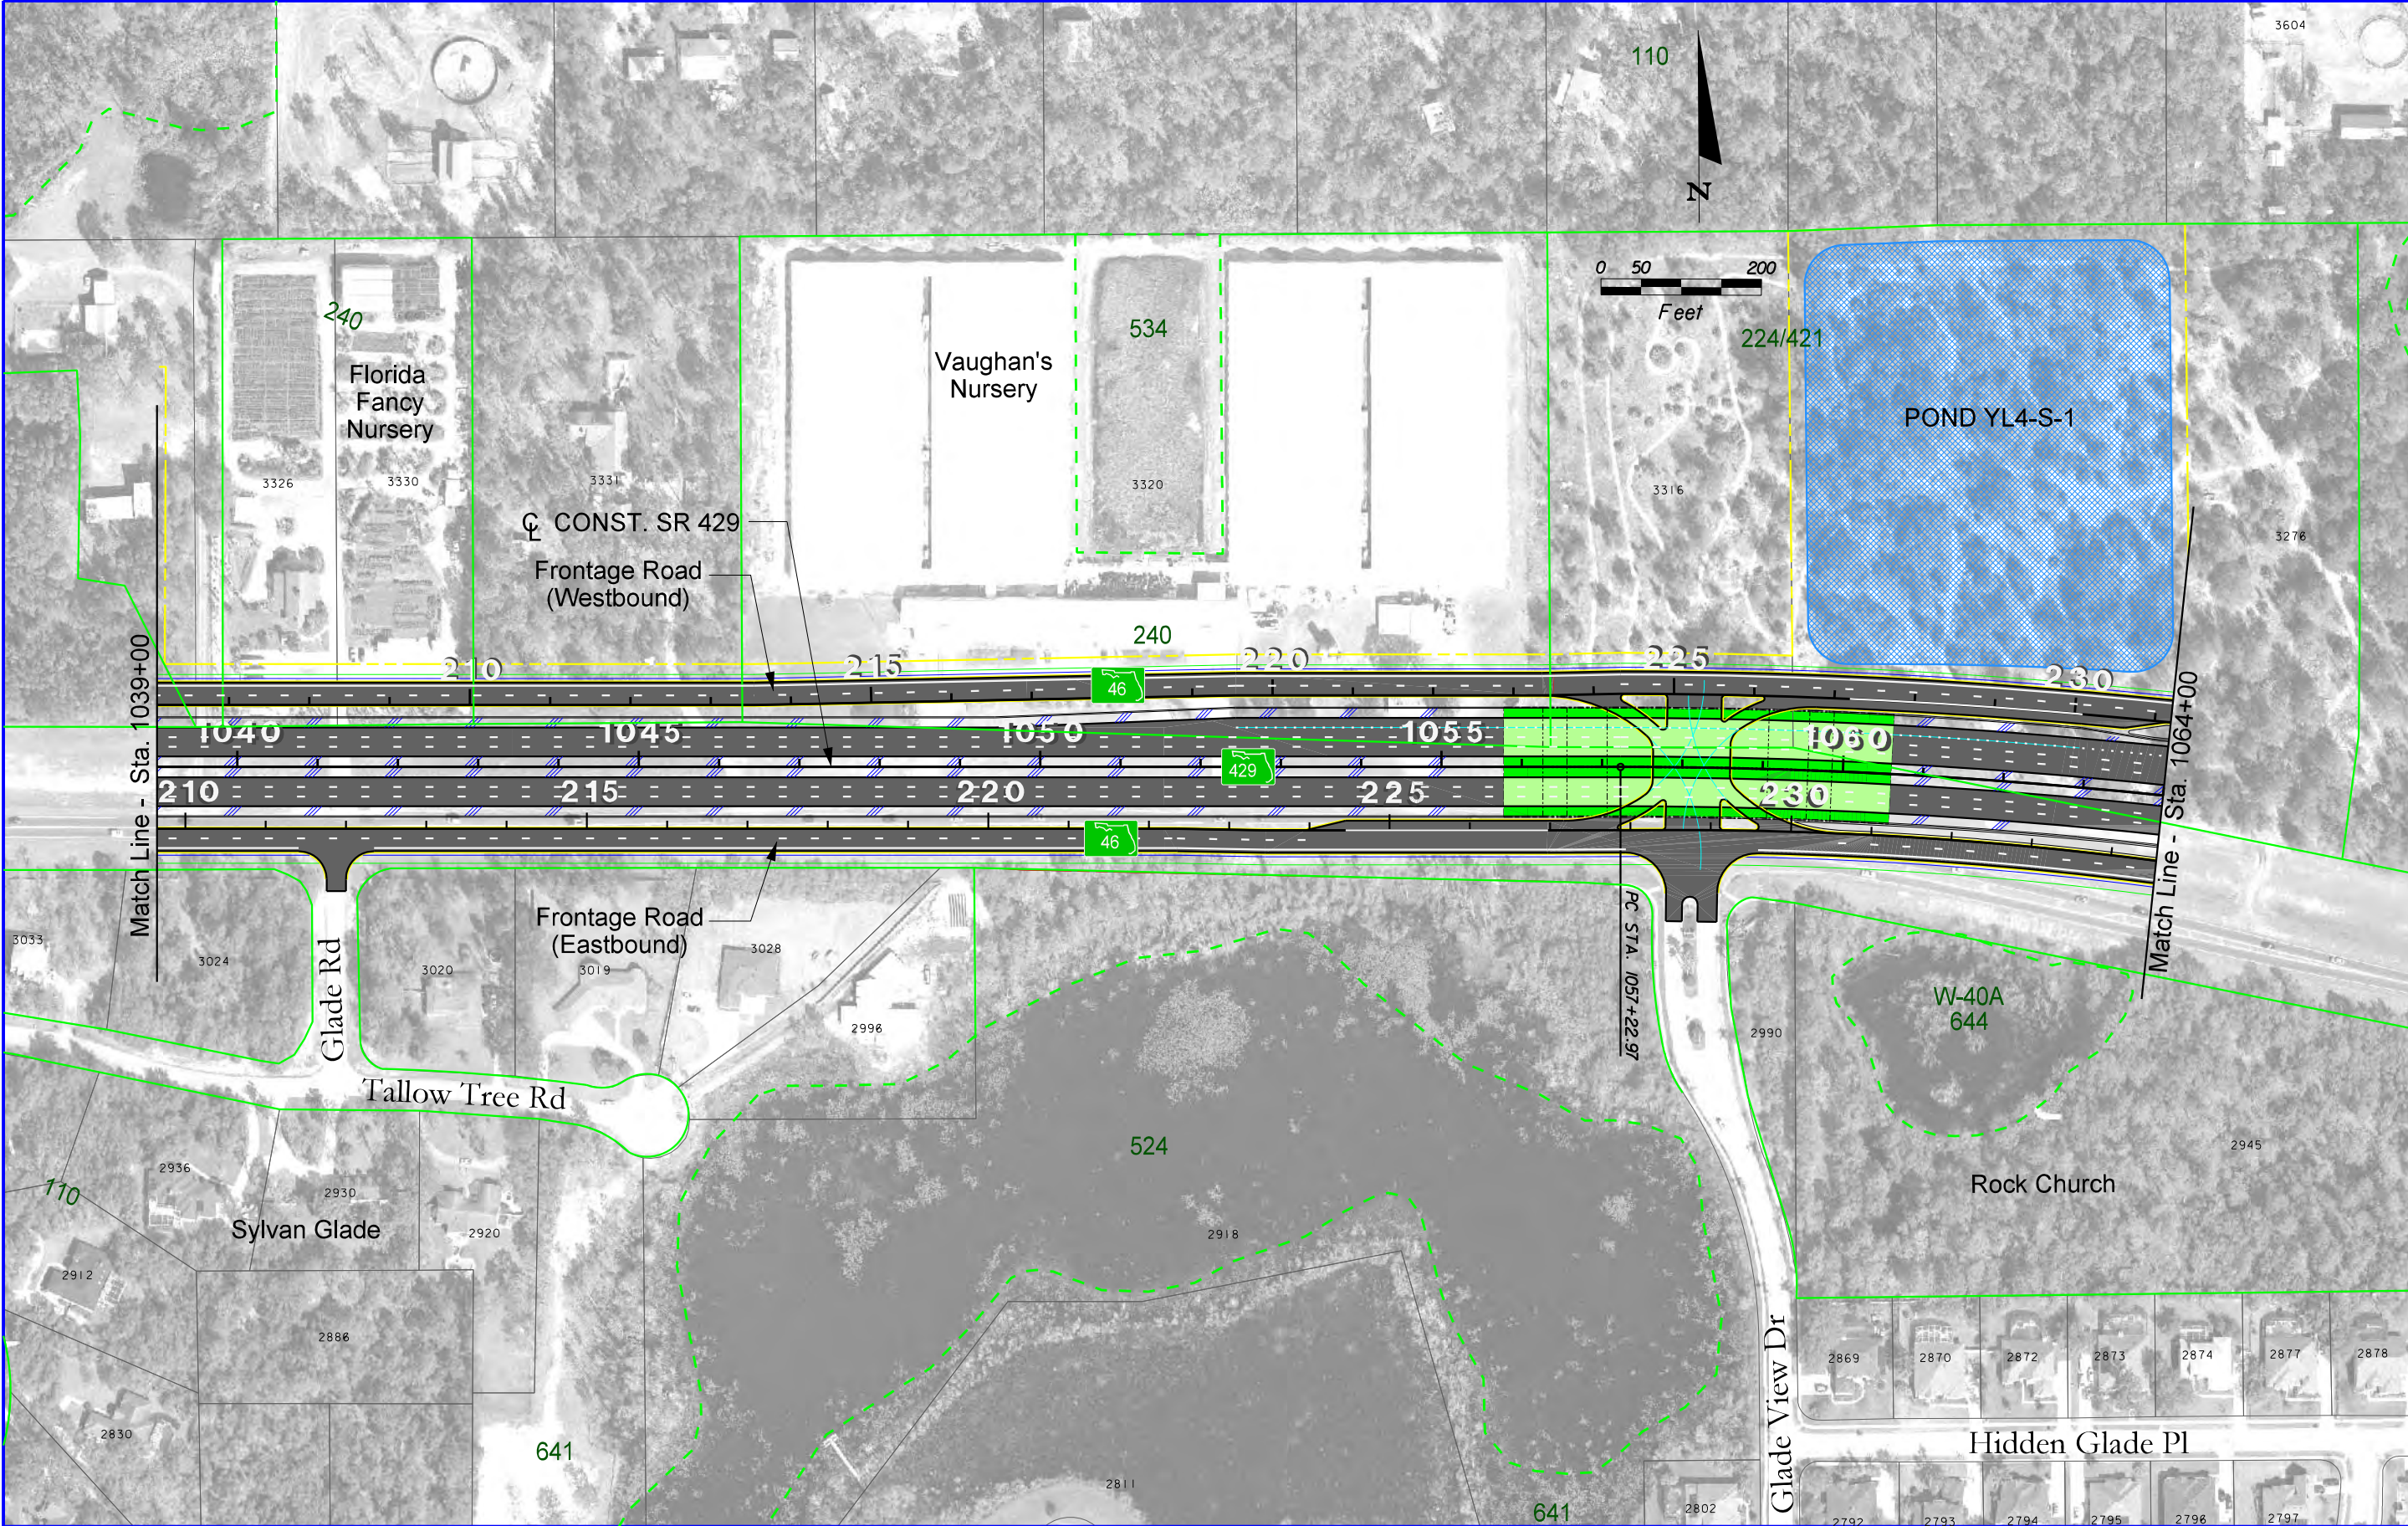


LEGEND			
	WETLAND BOUNDARIES		MUNICIPAL BOUNDARIES
	WETLAND ID NUMBERS		STORMWATER PONDS
	FLUCFCS		PARCEL CODES
	FLUCFCS BOUNDARIES		PAVEMENT TO BE REMOVED
	WETLAND IMPACTED AREAS		

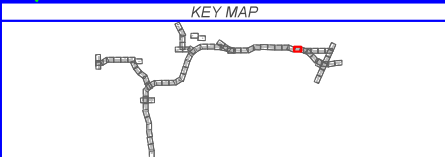

WEKIVA PARKWAY
Project Development and Environment Study
Orange, Lake & Seminole Counties

Wekiva Parkway (SR 429) / SR 46 Realignment		SHEET NO.
PREFERRED ALTERNATIVE <i>EXISTING CONDITIONS</i> STA. 1039+00 - STA. 1064+00		
		W-37

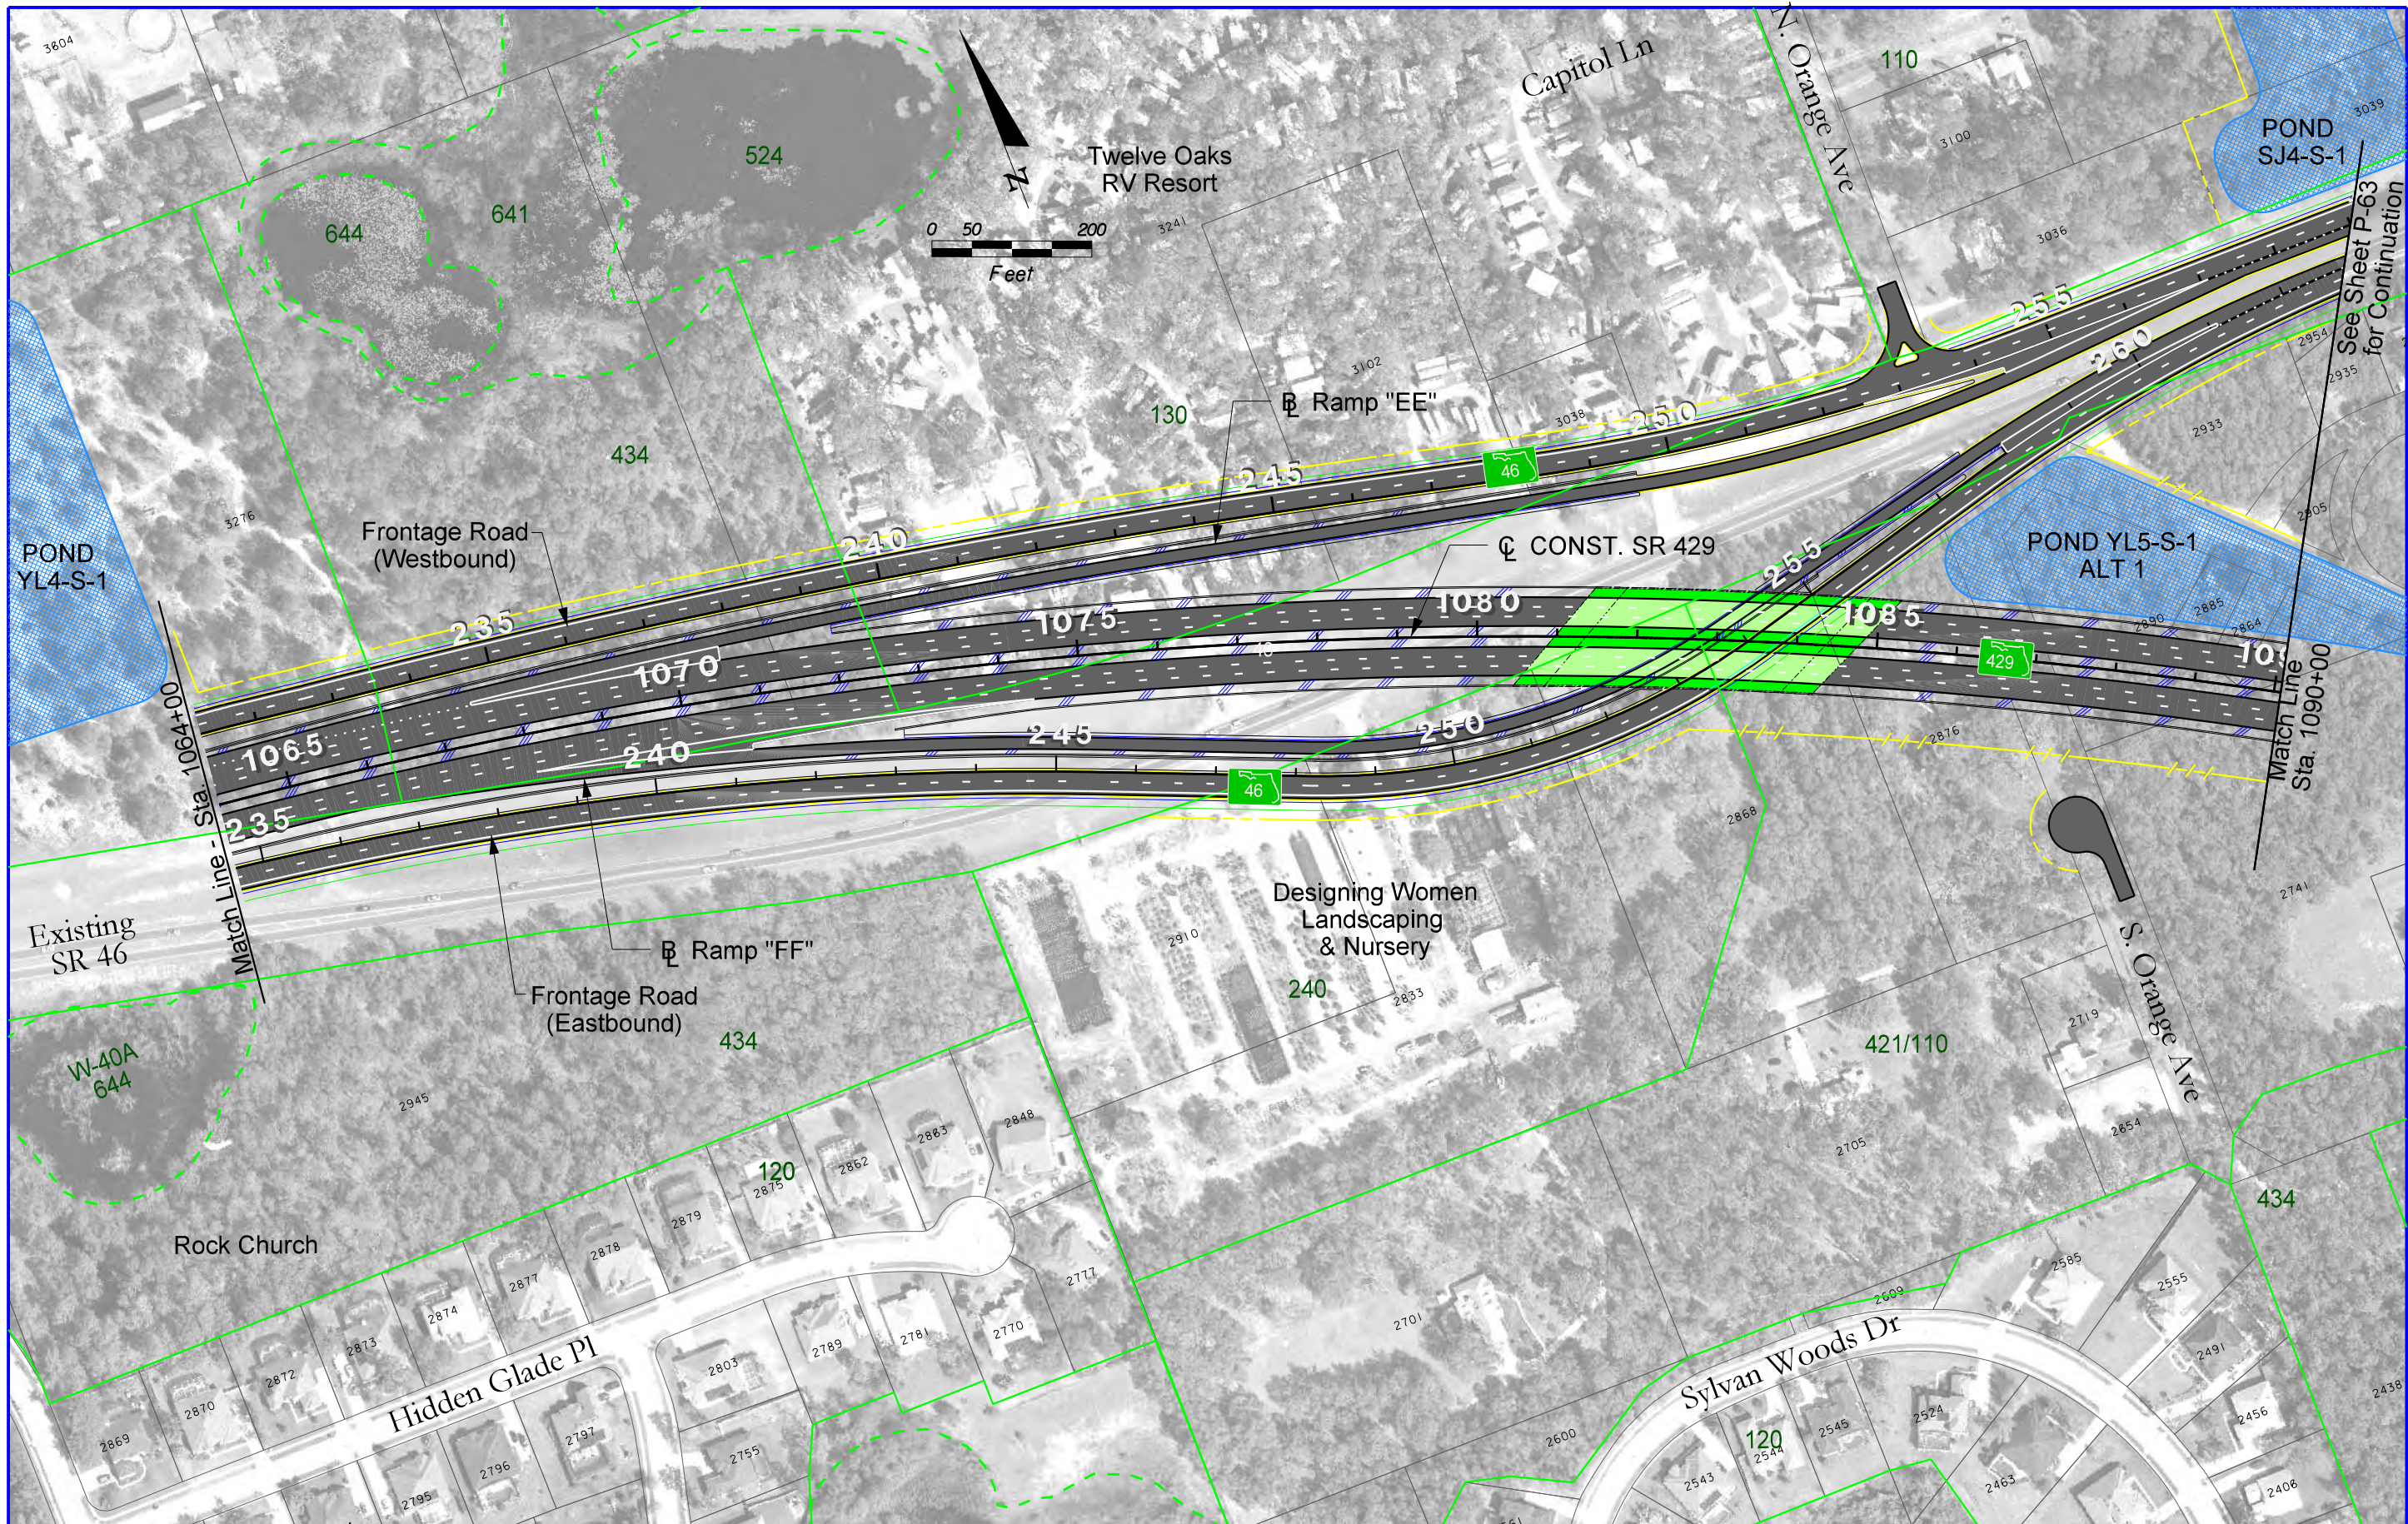

LEGEND		KEY MAP 	 EXPRESSWAY AUTHORITY	 STATE OF FLORIDA DEPARTMENT OF TRANSPORTATION DISTRICT FIVE	 WEKIVA PARKWAY Project Development and Environment Study Orange, Lake & Seminole Counties	Wekiva Parkway (SR 429) / SR 46 Realignment		SHEET NO. W-38
W-59 630						PREFERRED ALTERNATIVE		
WETLAND BOUNDARIES WETLAND ID NUMBERS FLUCFCS FLUCFCS BOUNDARIES WETLAND IMPACTED AREAS						EXISTING CONDITIONS STA. 1064+00 - STA. 1090+00		
3802								
MUNICIPAL BOUNDARIES STORMWATER PONDS PARCEL CODES PAVEMENT TO BE REMOVED								

6/9/2010 11:30:59 AM P:\Transportation\Cadpro\324\26\wetlands\PLANWL38.dgn