


- Legend**
- Alternative 1A
  - Proposed Bridge
  - Proposed Right-of-Way
  - PD&E Study Area
  - Place of Worship
  - Monument
  - Cemetery
  - Railroad
  - Natural Gas
  - Gasoline & Jet Fuel
  - Electric Transmission
  - Potential Contamination
  - Utility Parcel
  - Community Resource
  - Planned Development
  - Parcel Line
  - County Boundary

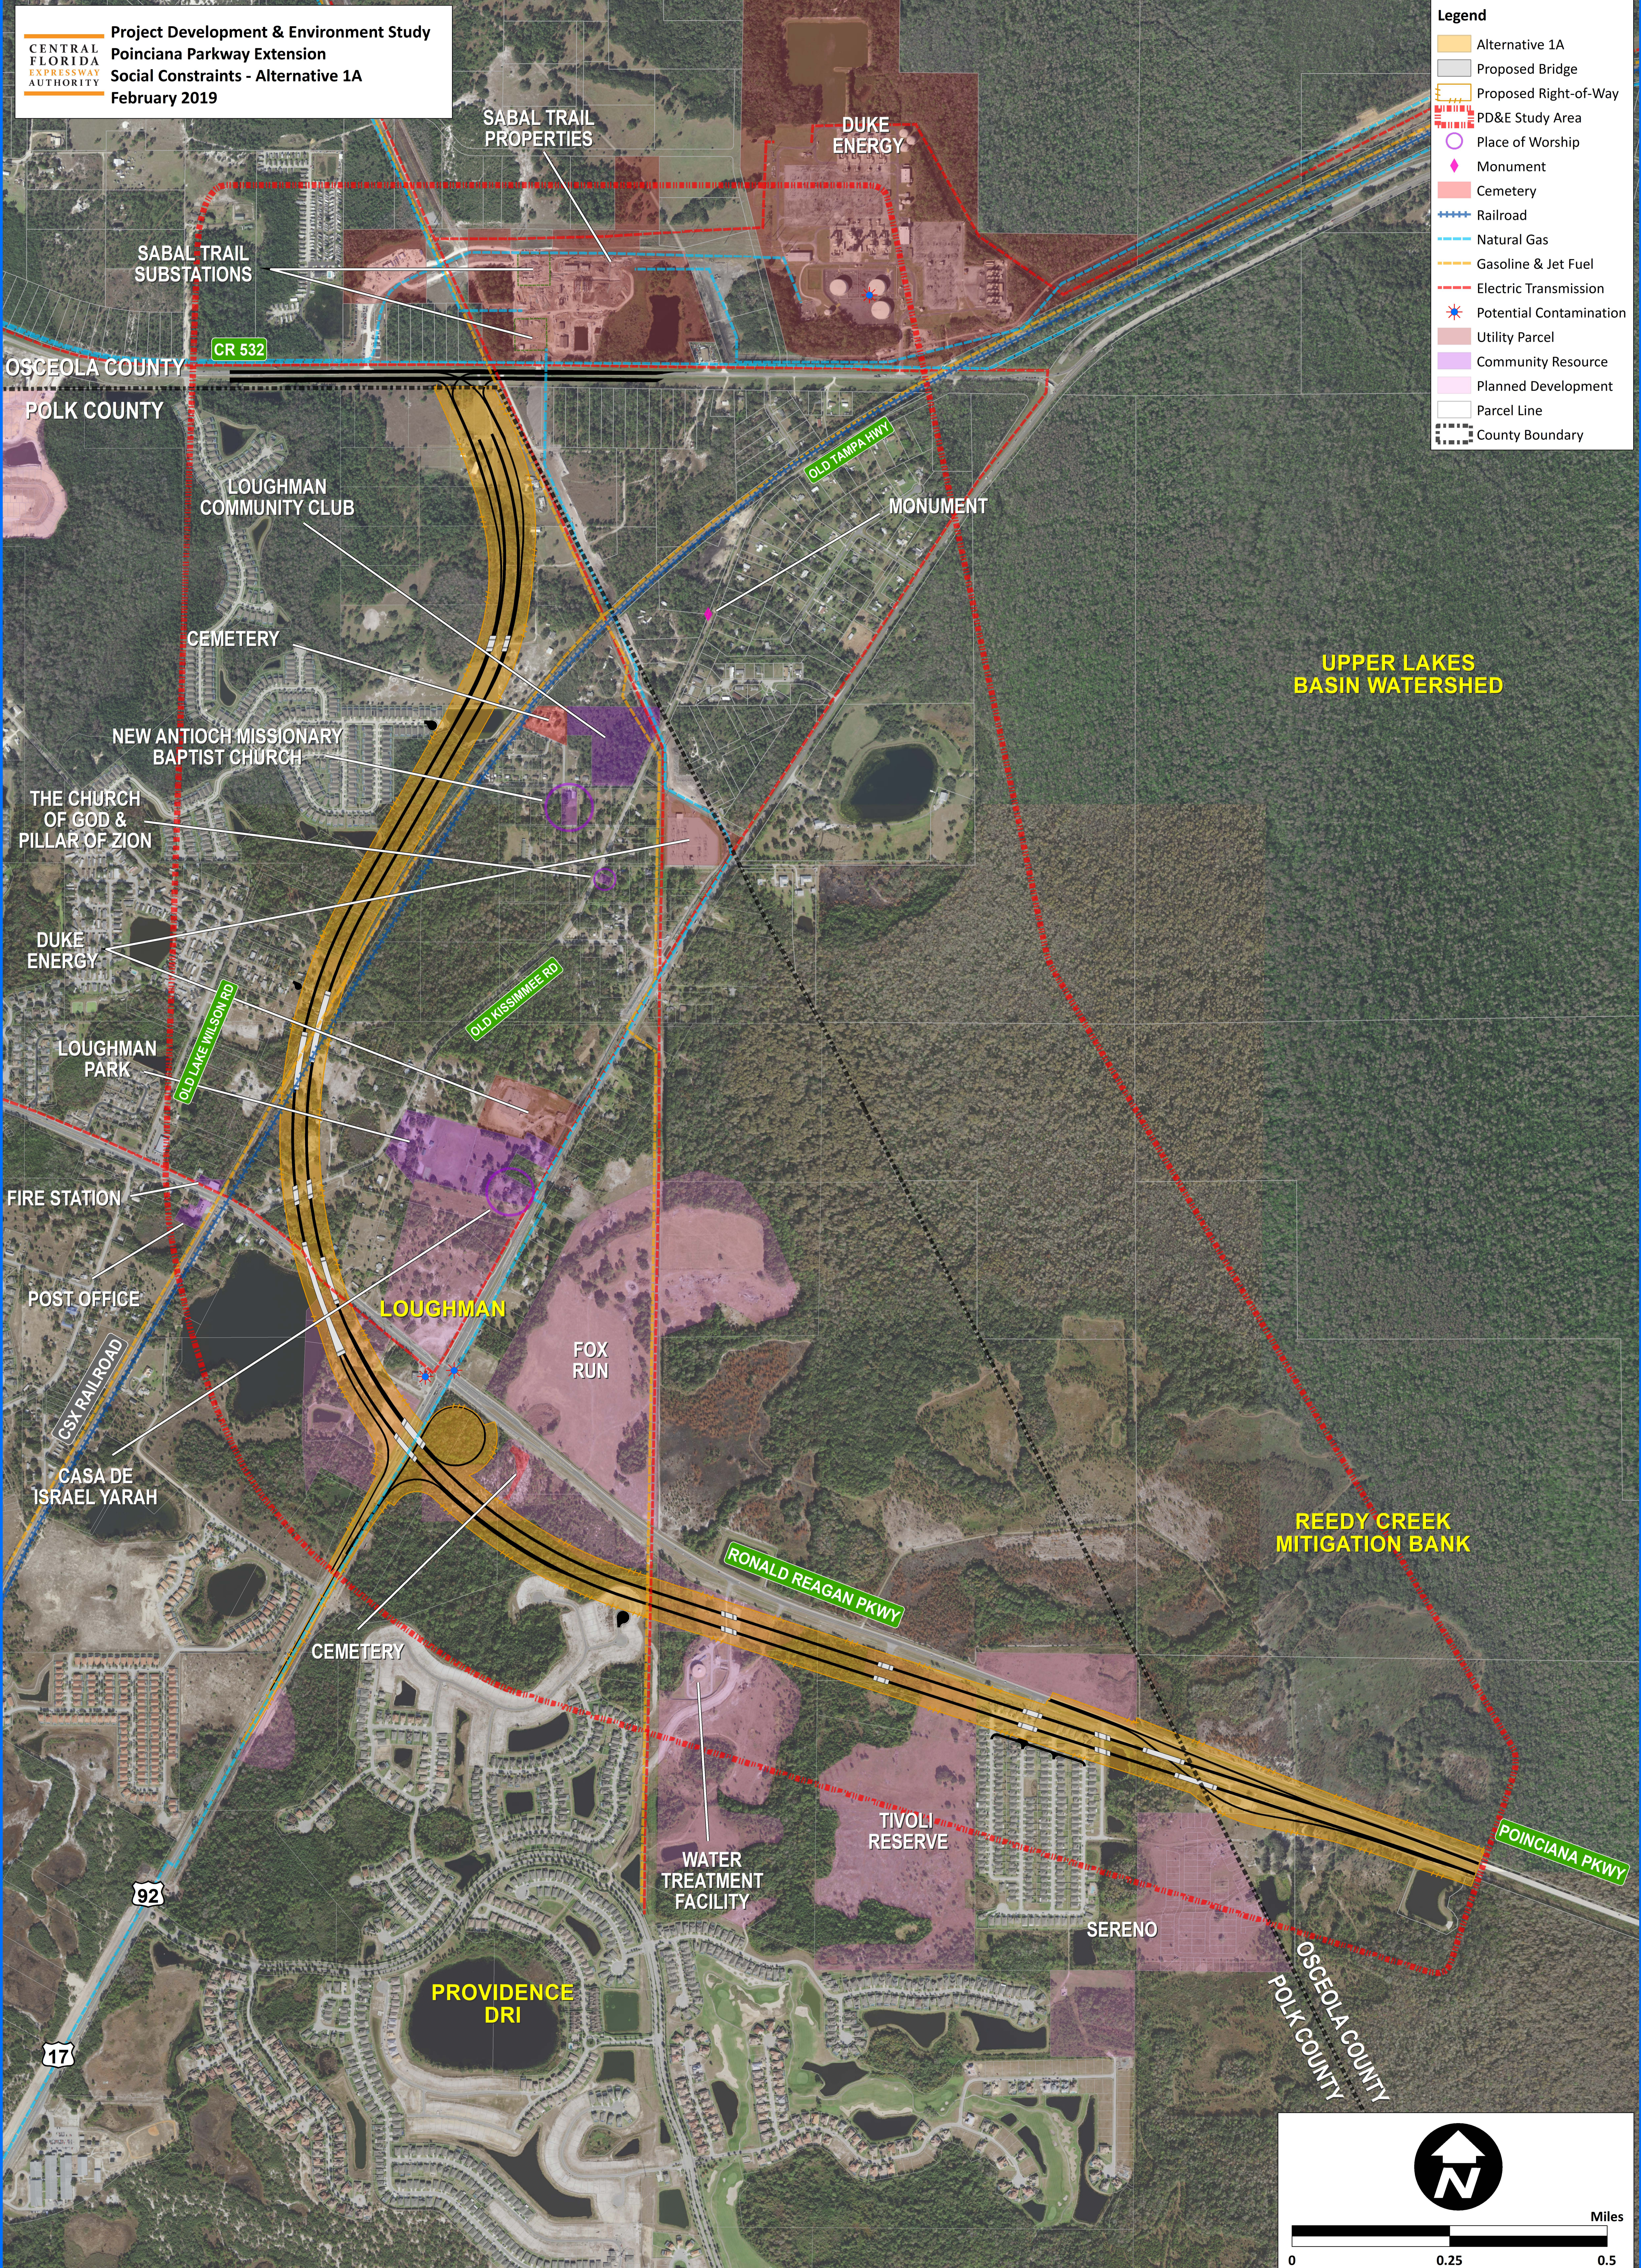

0 0.25 0.5 Miles