


- Legend**
- Alternative 4A
  - Proposed Bridge
  - Proposed Right-of-Way
  - Proposed Utility Easement
  - PD&E Study Area
  - Place of Worship
  - Monument
  - Cemetery
  - Railroad
  - Natural Gas
  - Gasoline & Jet Fuel
  - Electric Transmission
  - Potential Contamination
  - Utility Parcel
  - Community Resource
  - Planned Development
  - Parcel Line
  - County Boundary

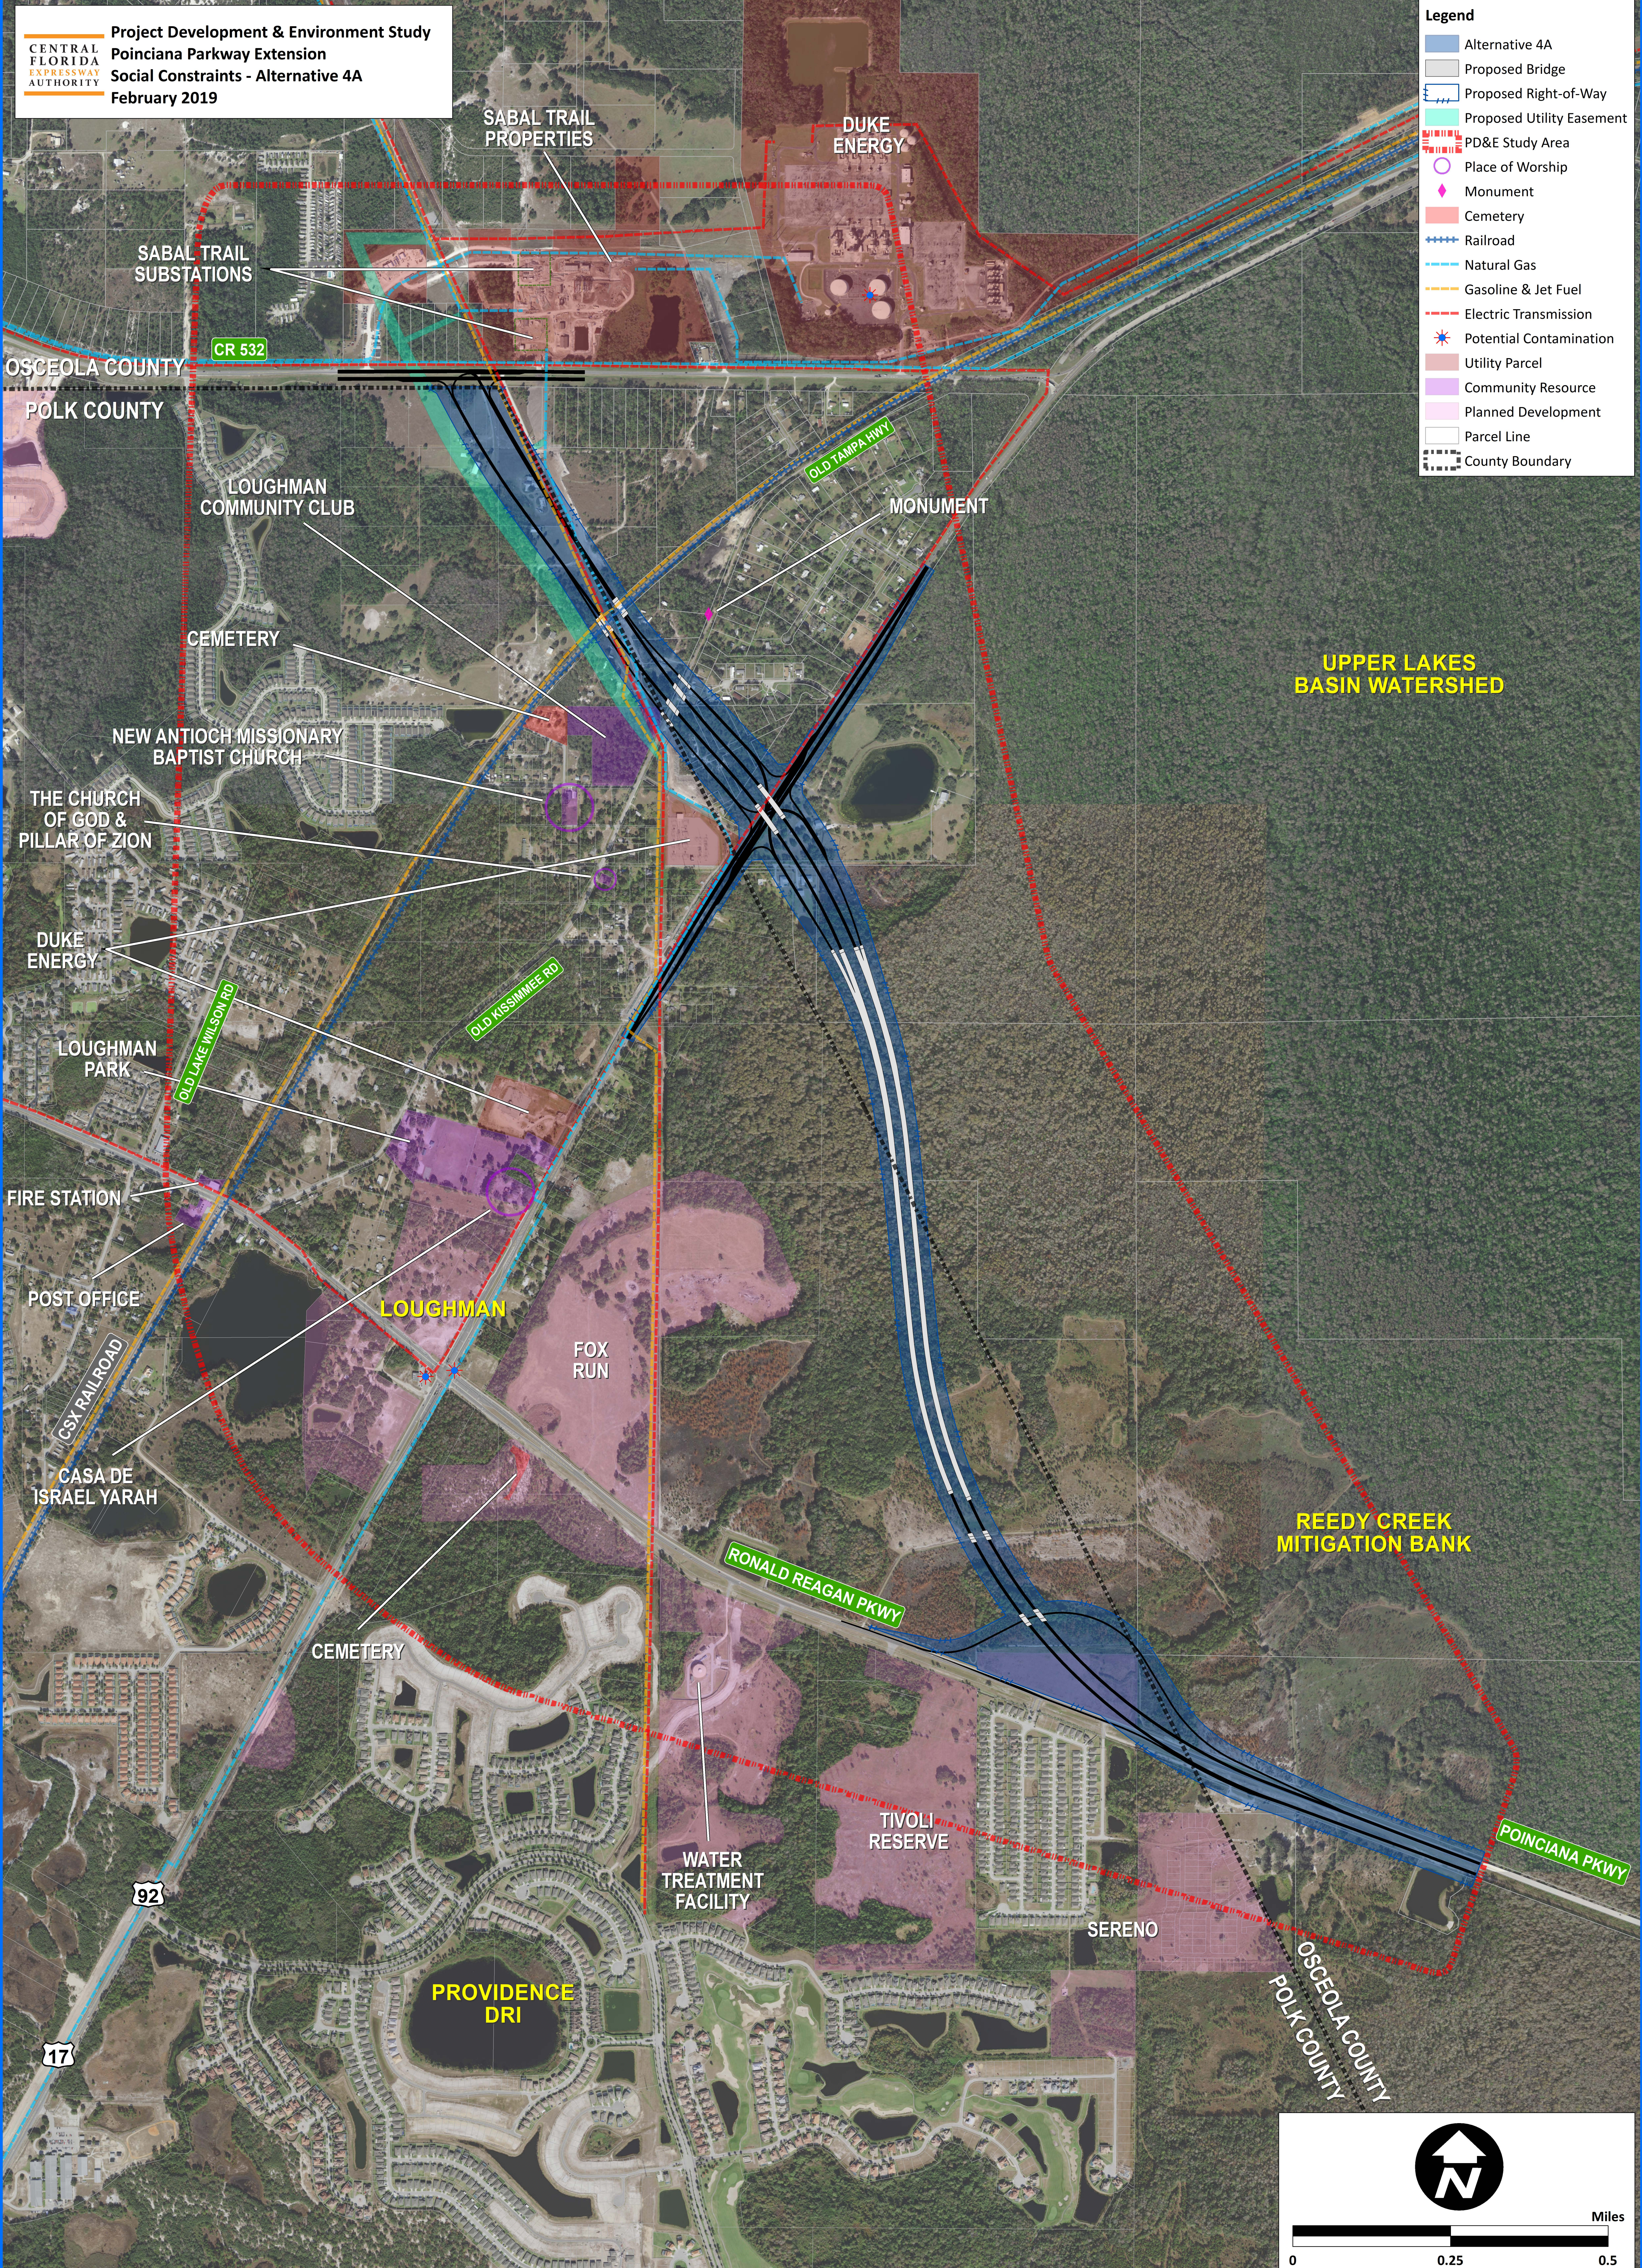

**UPPER LAKES  
BASIN WATERSHED**

**REEDY CREEK  
MITIGATION BANK**

**PROVIDENCE  
DRI**

**LOUGHMAN**

