


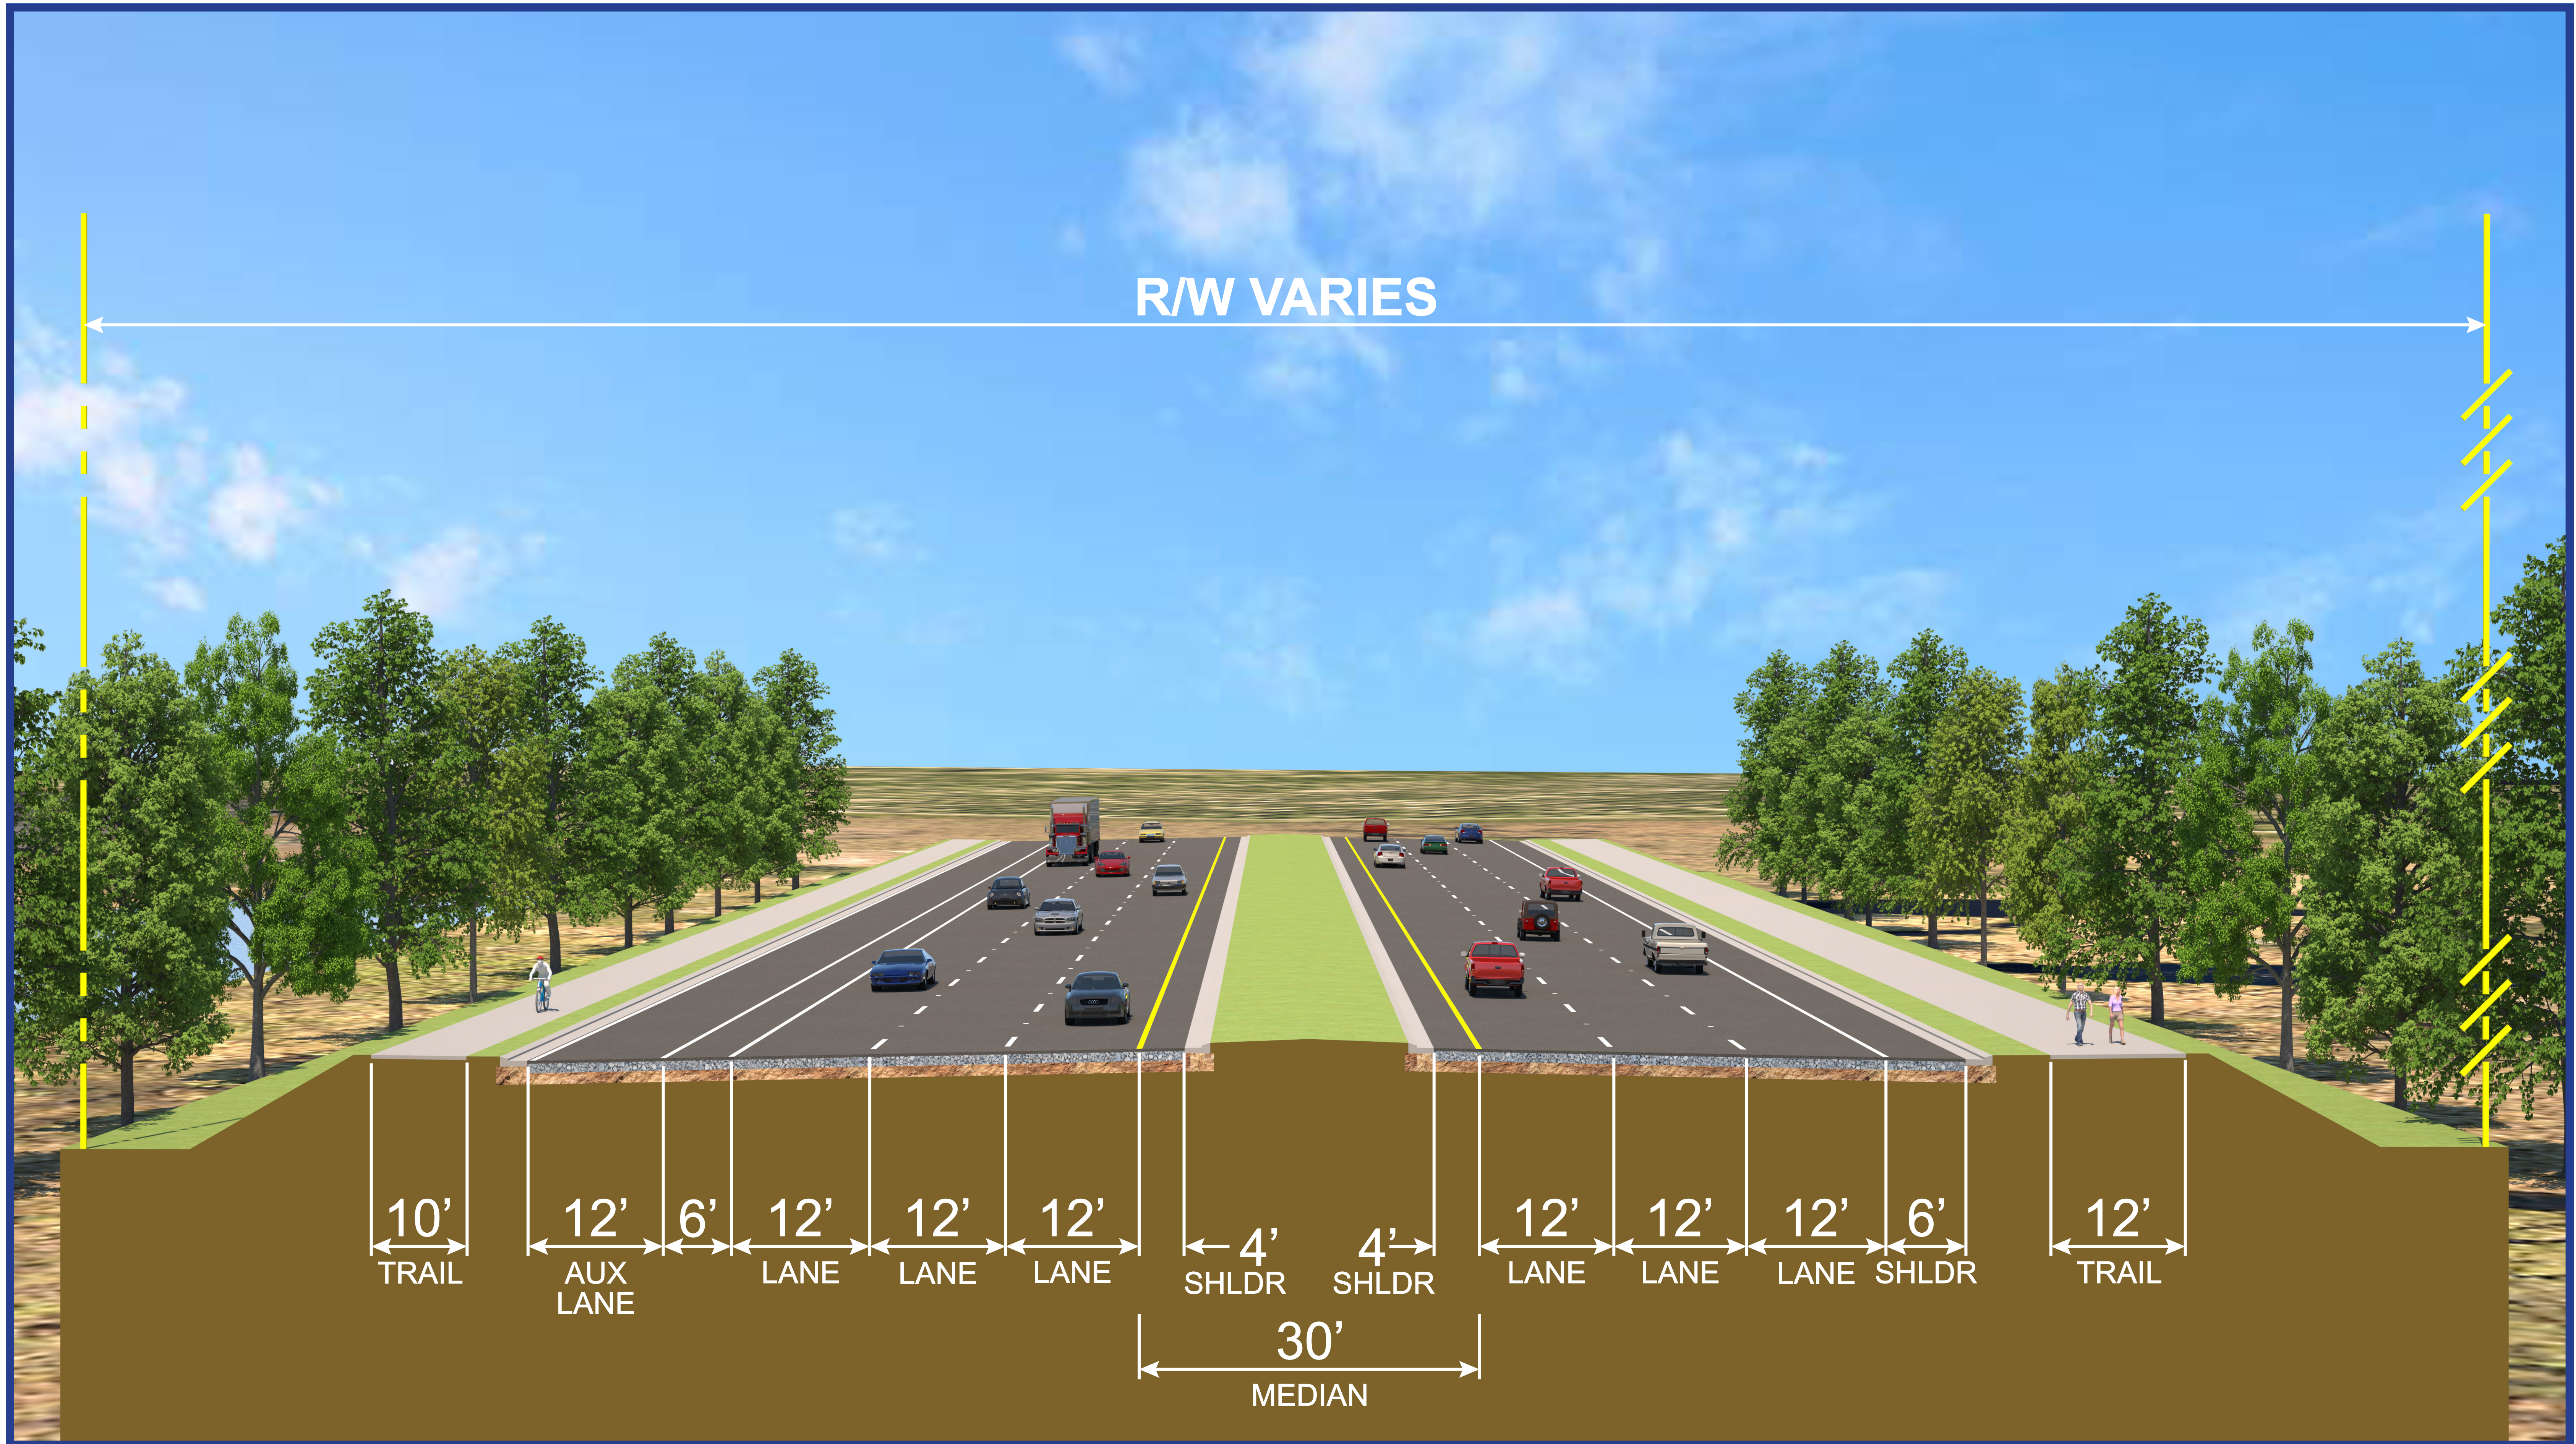

SR 516 LAKE-ORANGE EXPRESSWAY - SEGMENT 1

ROADWAY TYPICAL SECTION - US 27