


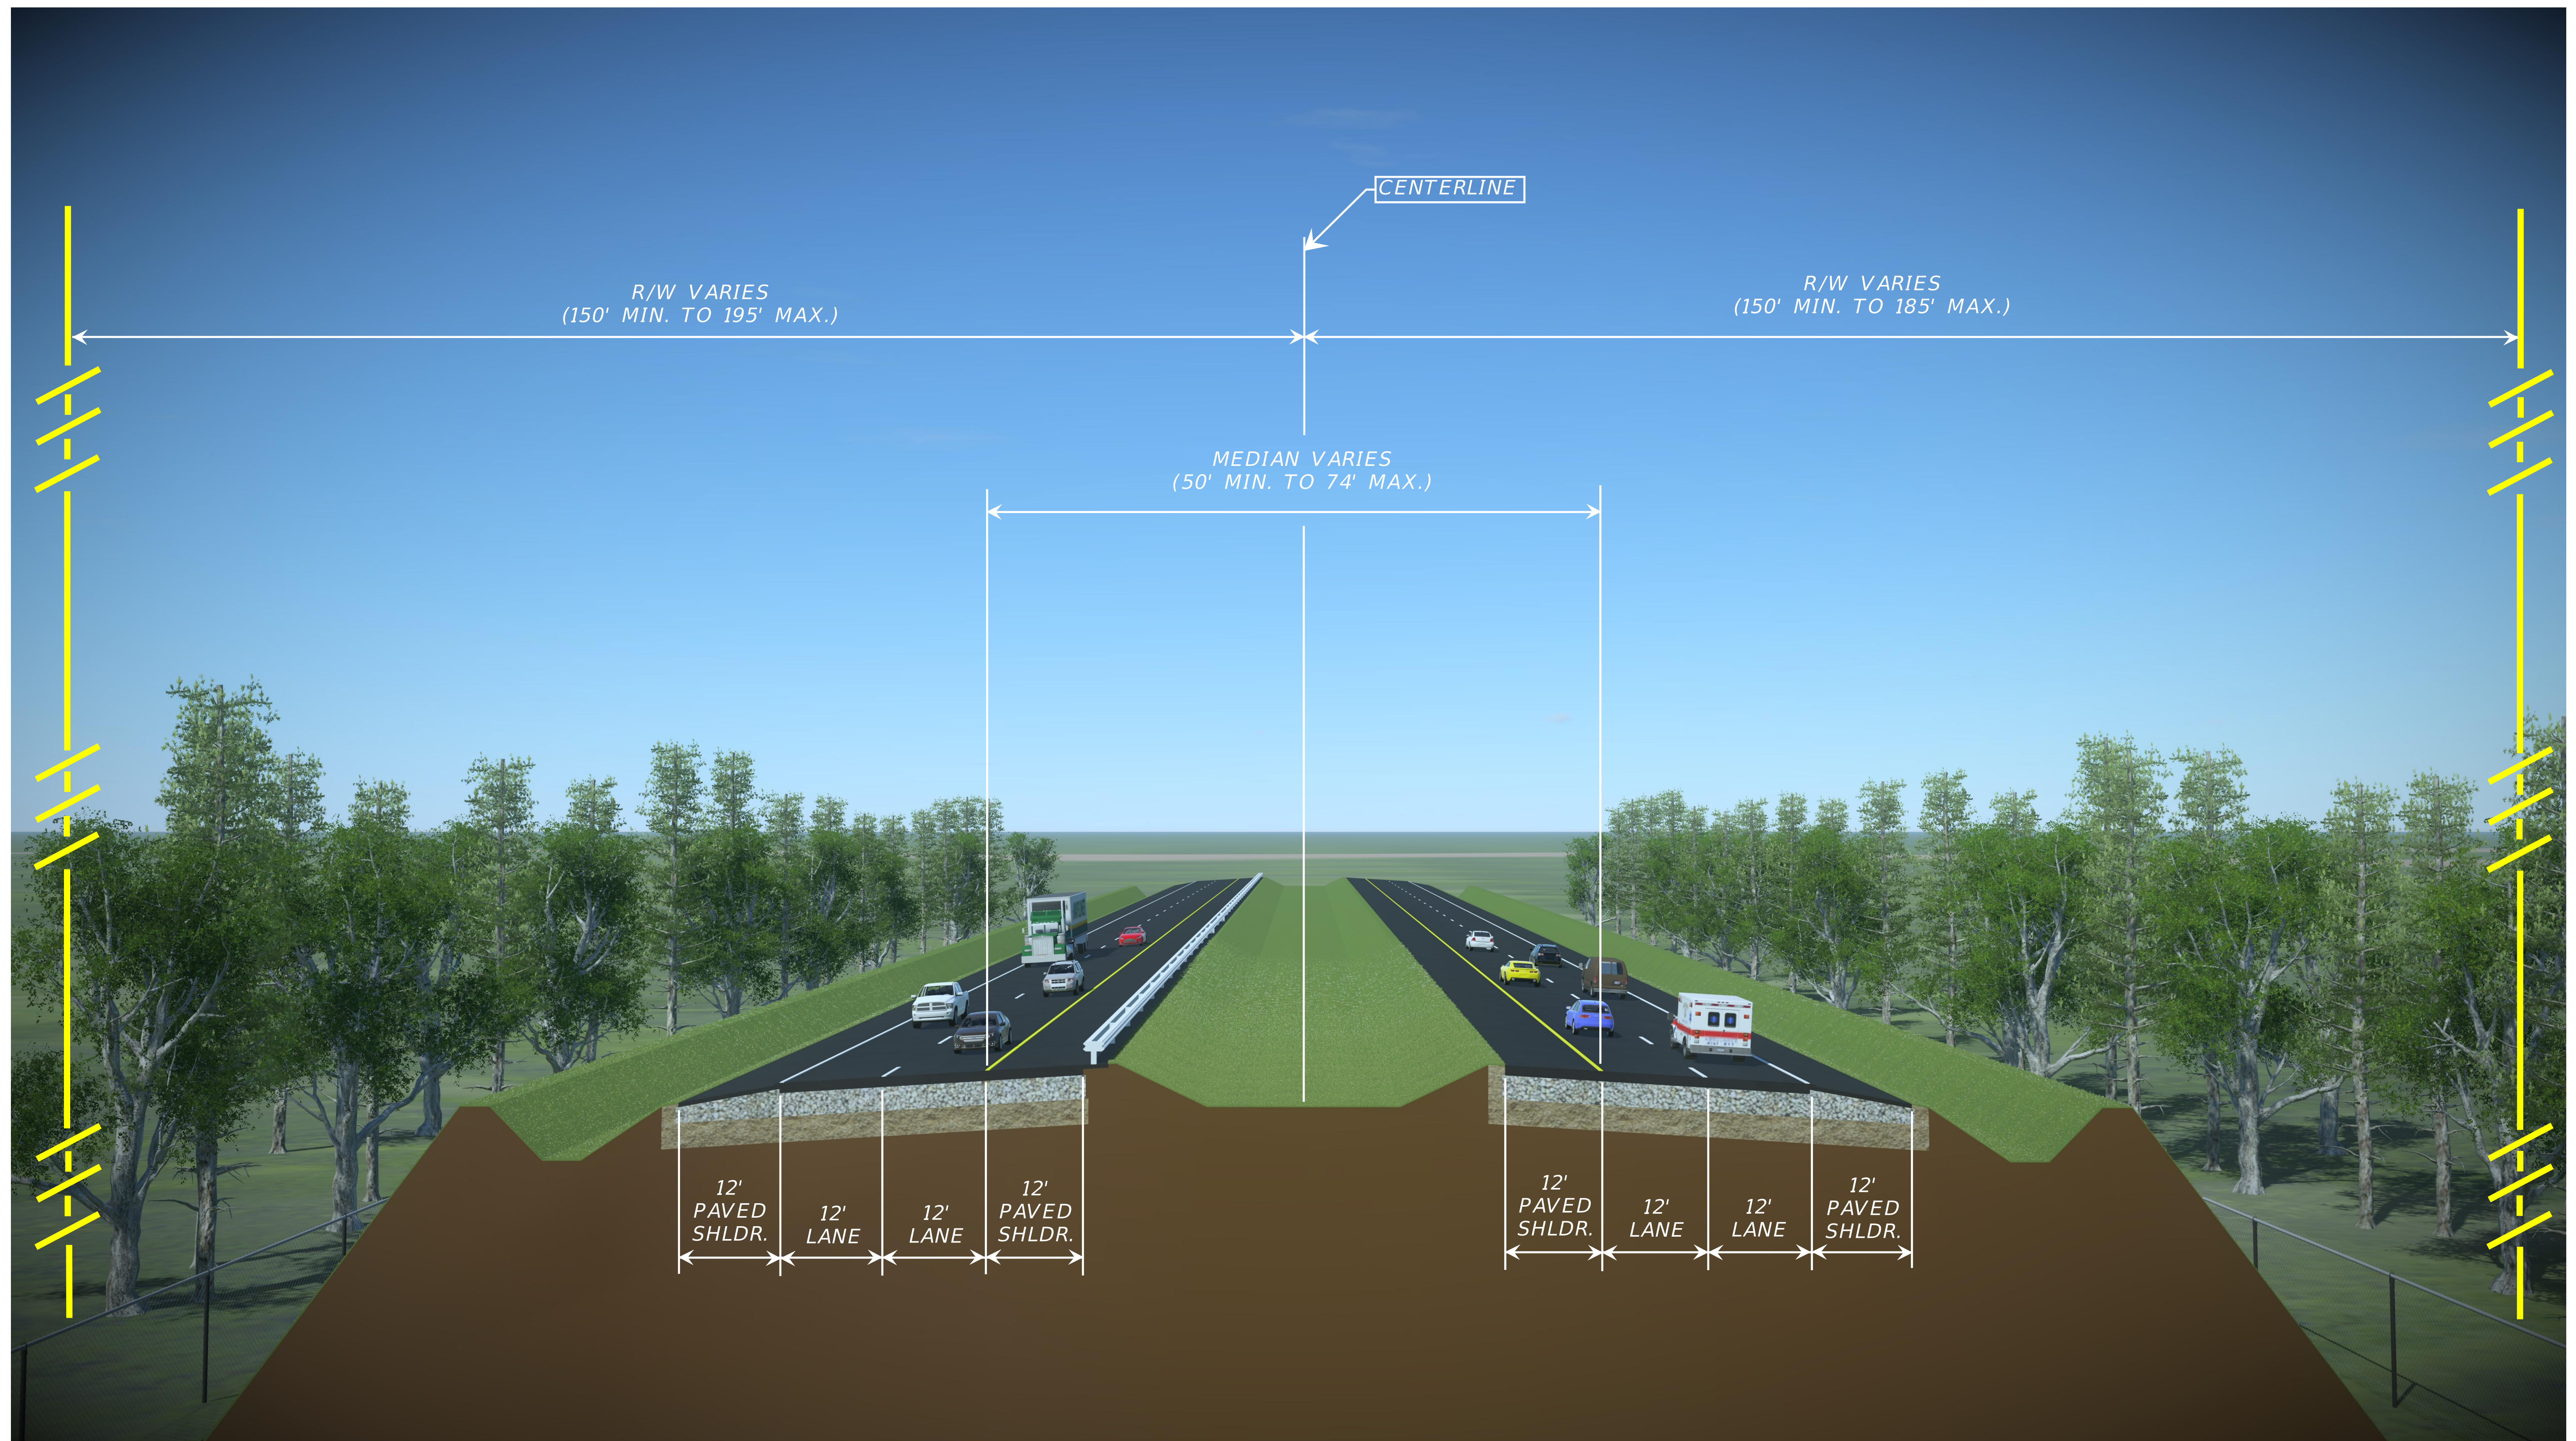

SR 538 POINCIANA PARKWAY ROADWAY TYPICAL SECTION