



Proposed Connector Typical Sections

Proposed Connector Typical Section (Two-Lane)

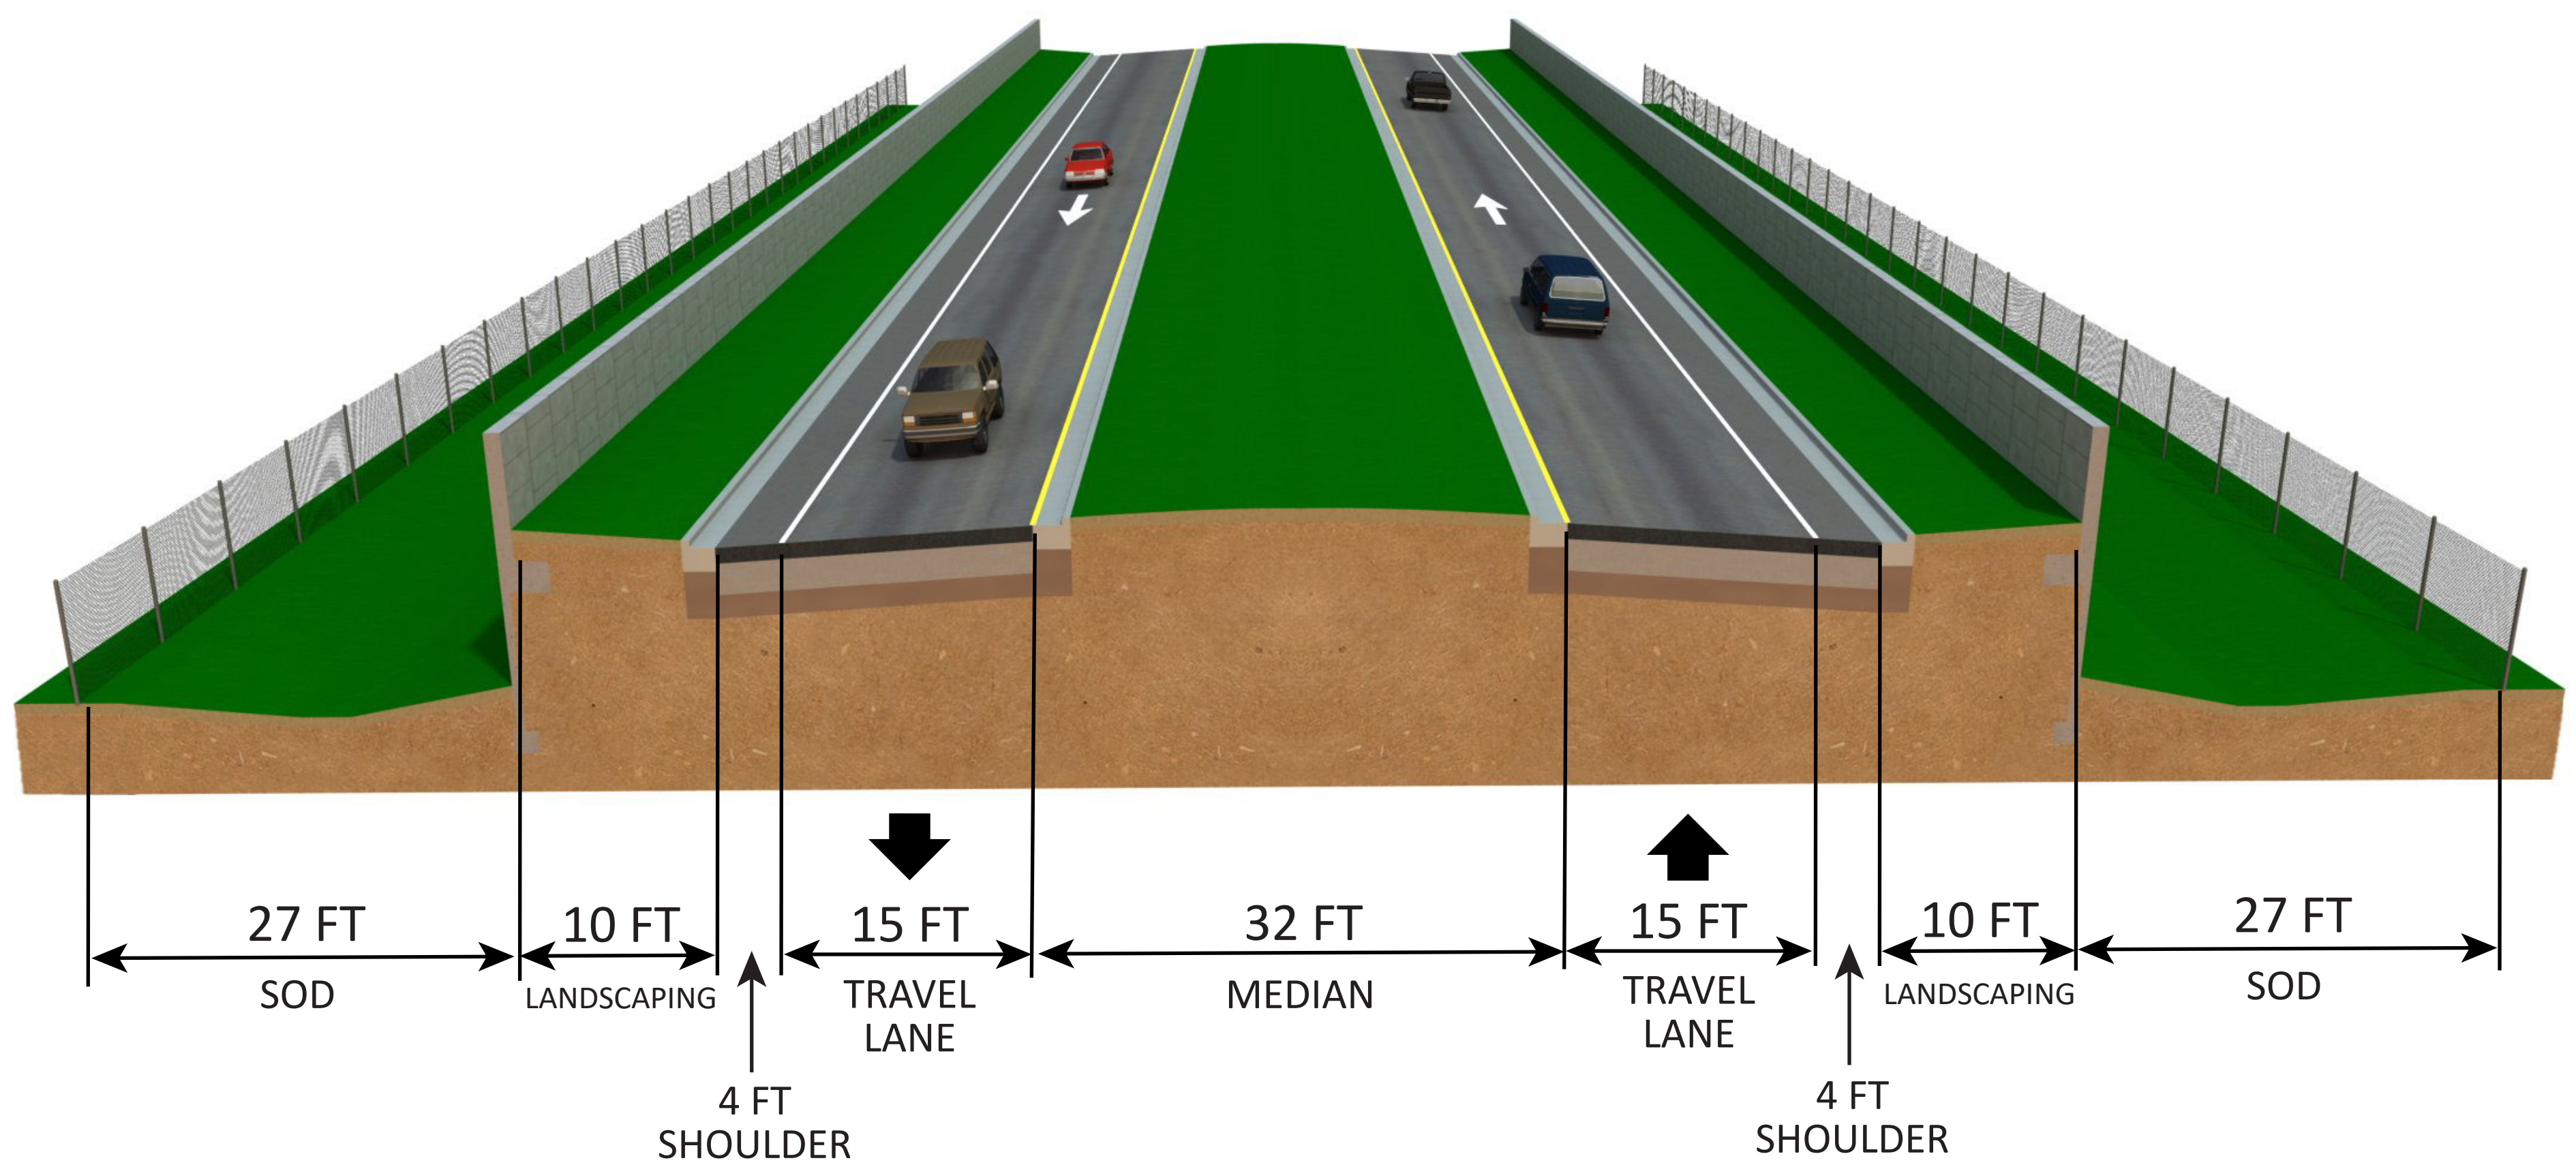

Design Speed = 45 mph
Approximate Right-of-Way = 150 Feet

Proposed Bridge Typical Section (Two-Lane)

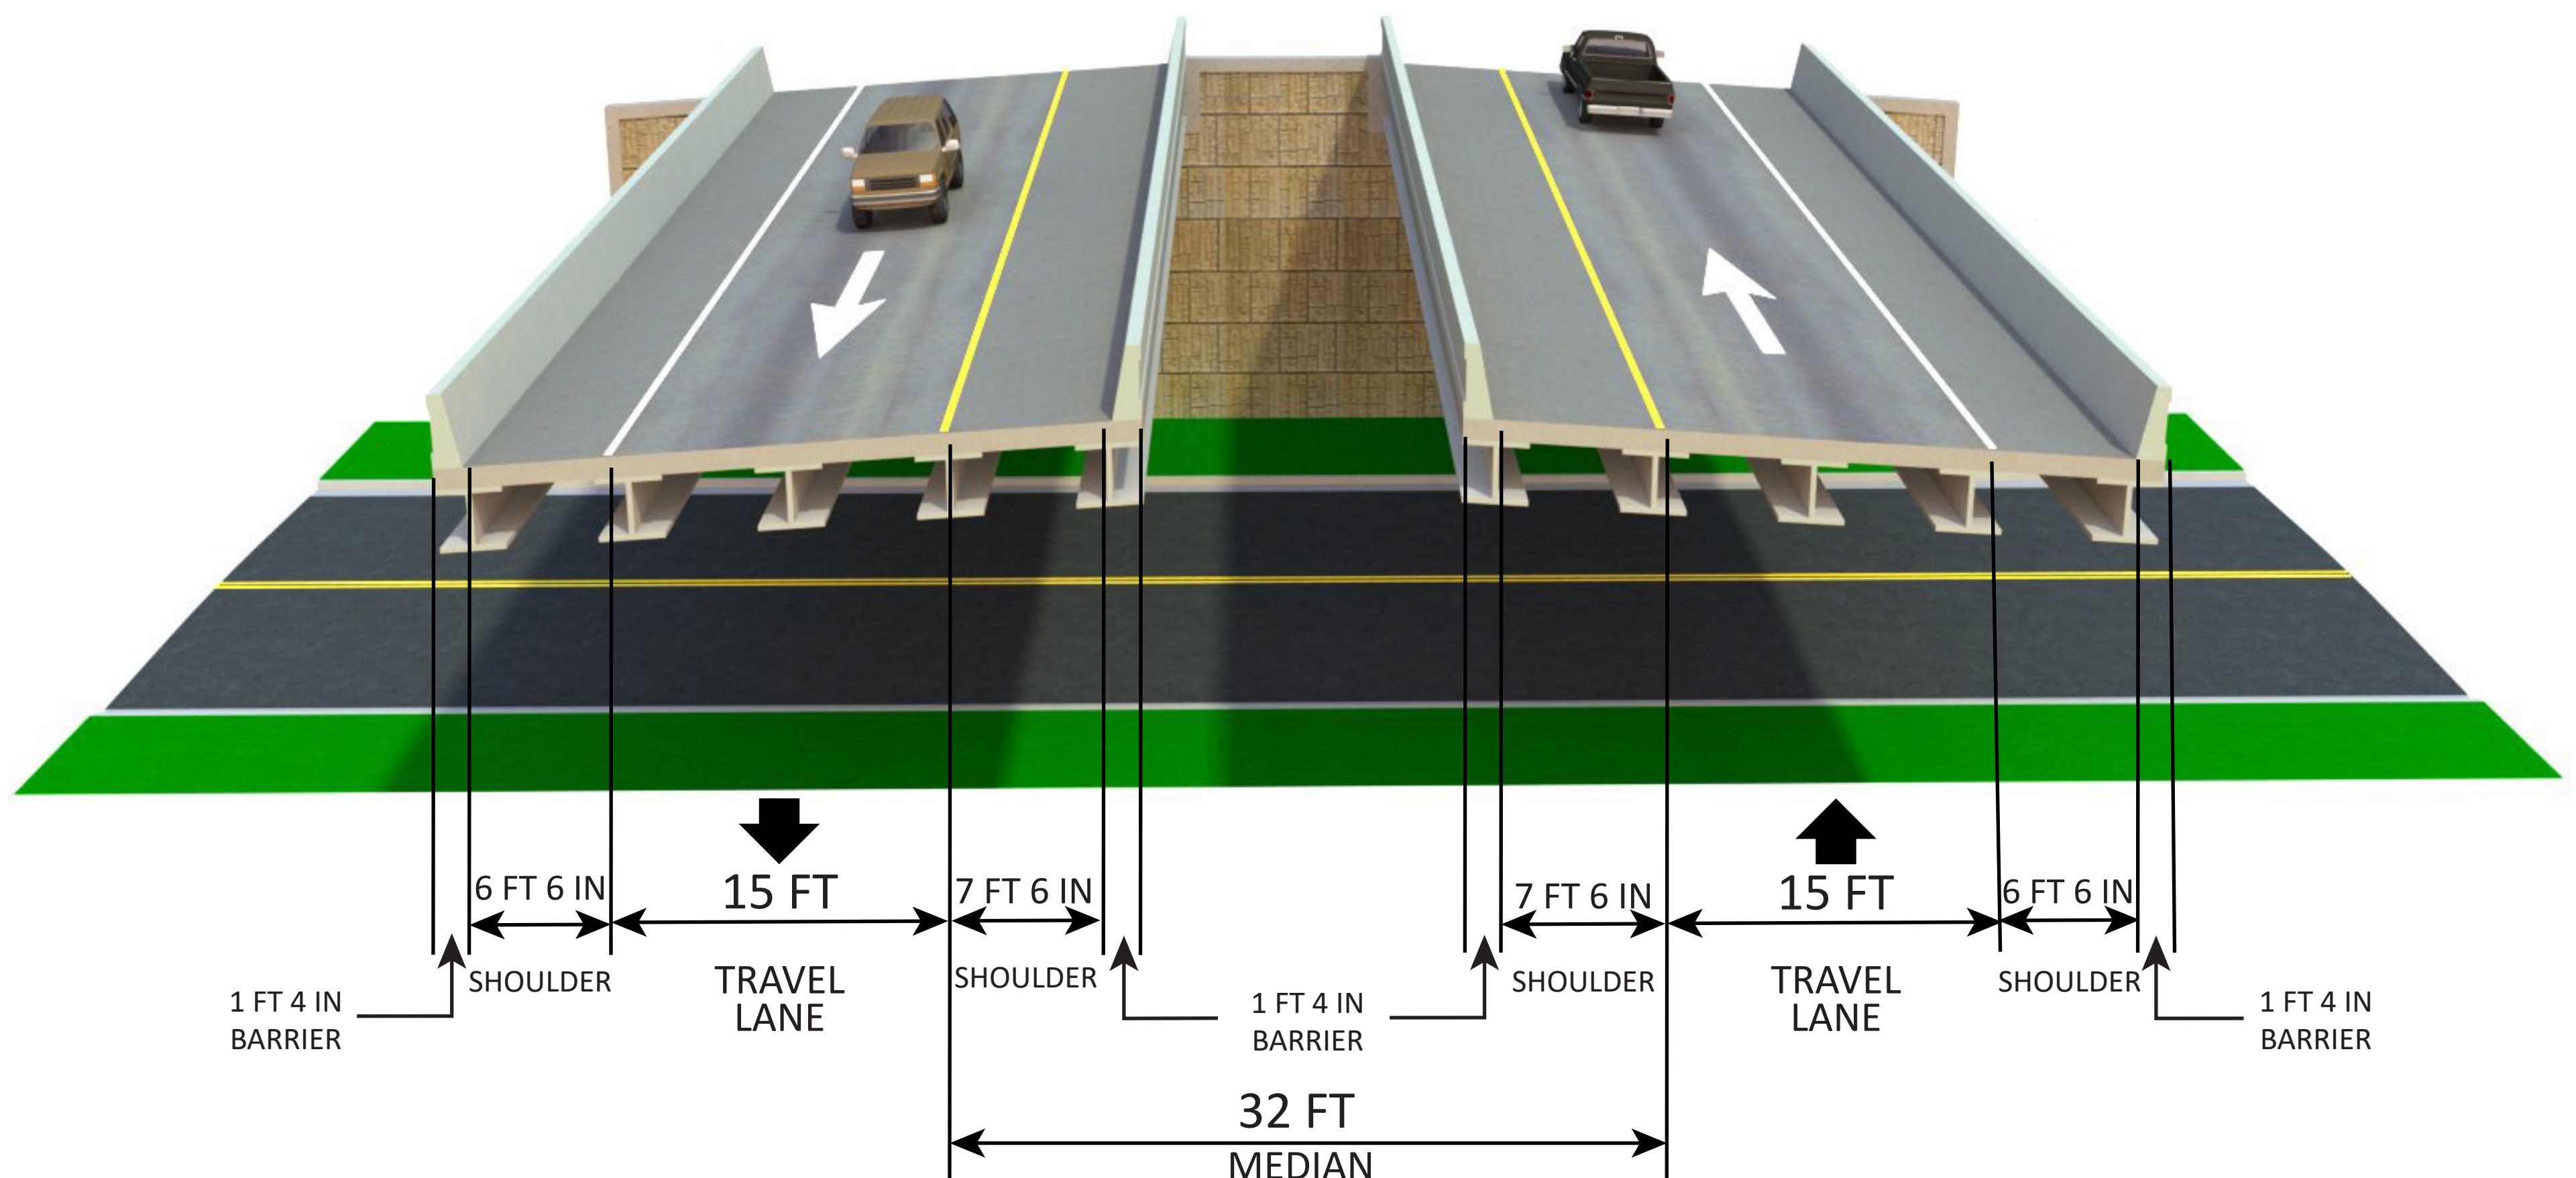

Design Speed = 45 mph
Approximate Right-of-Way = 77 Feet & 8 Inches
(Typical is for local road crossings under 500 feet in length)