


Proposed Connector Typical Sections

September
2024




Proposed Connector Typical Section (Two-Lane)

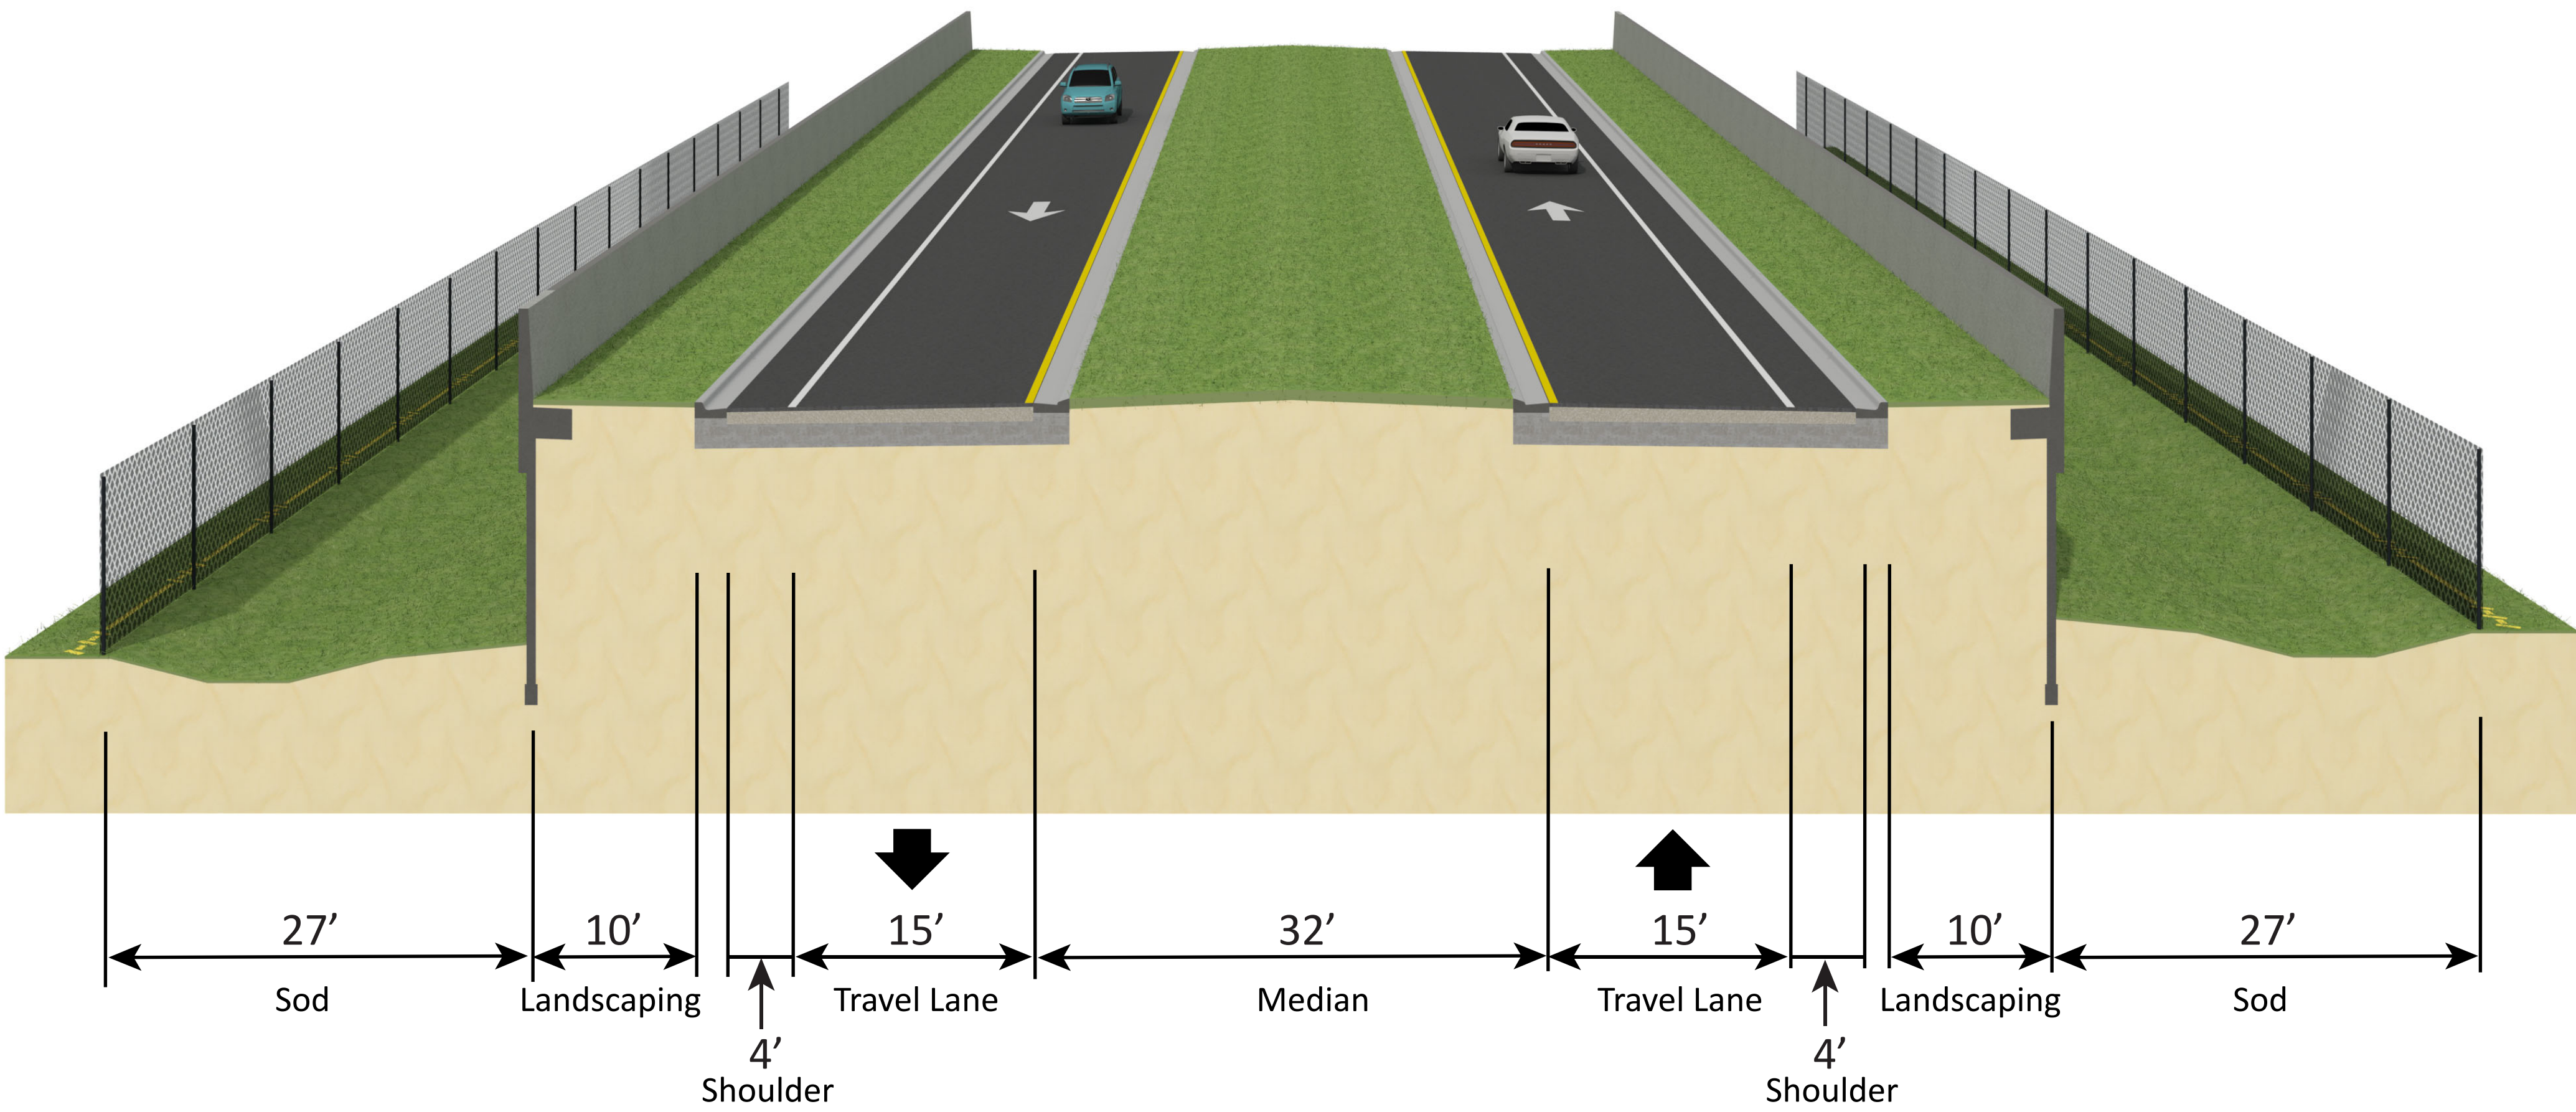

Design Speed = 45 mph

Proposed Bridge Typical Section (Two-Lane)

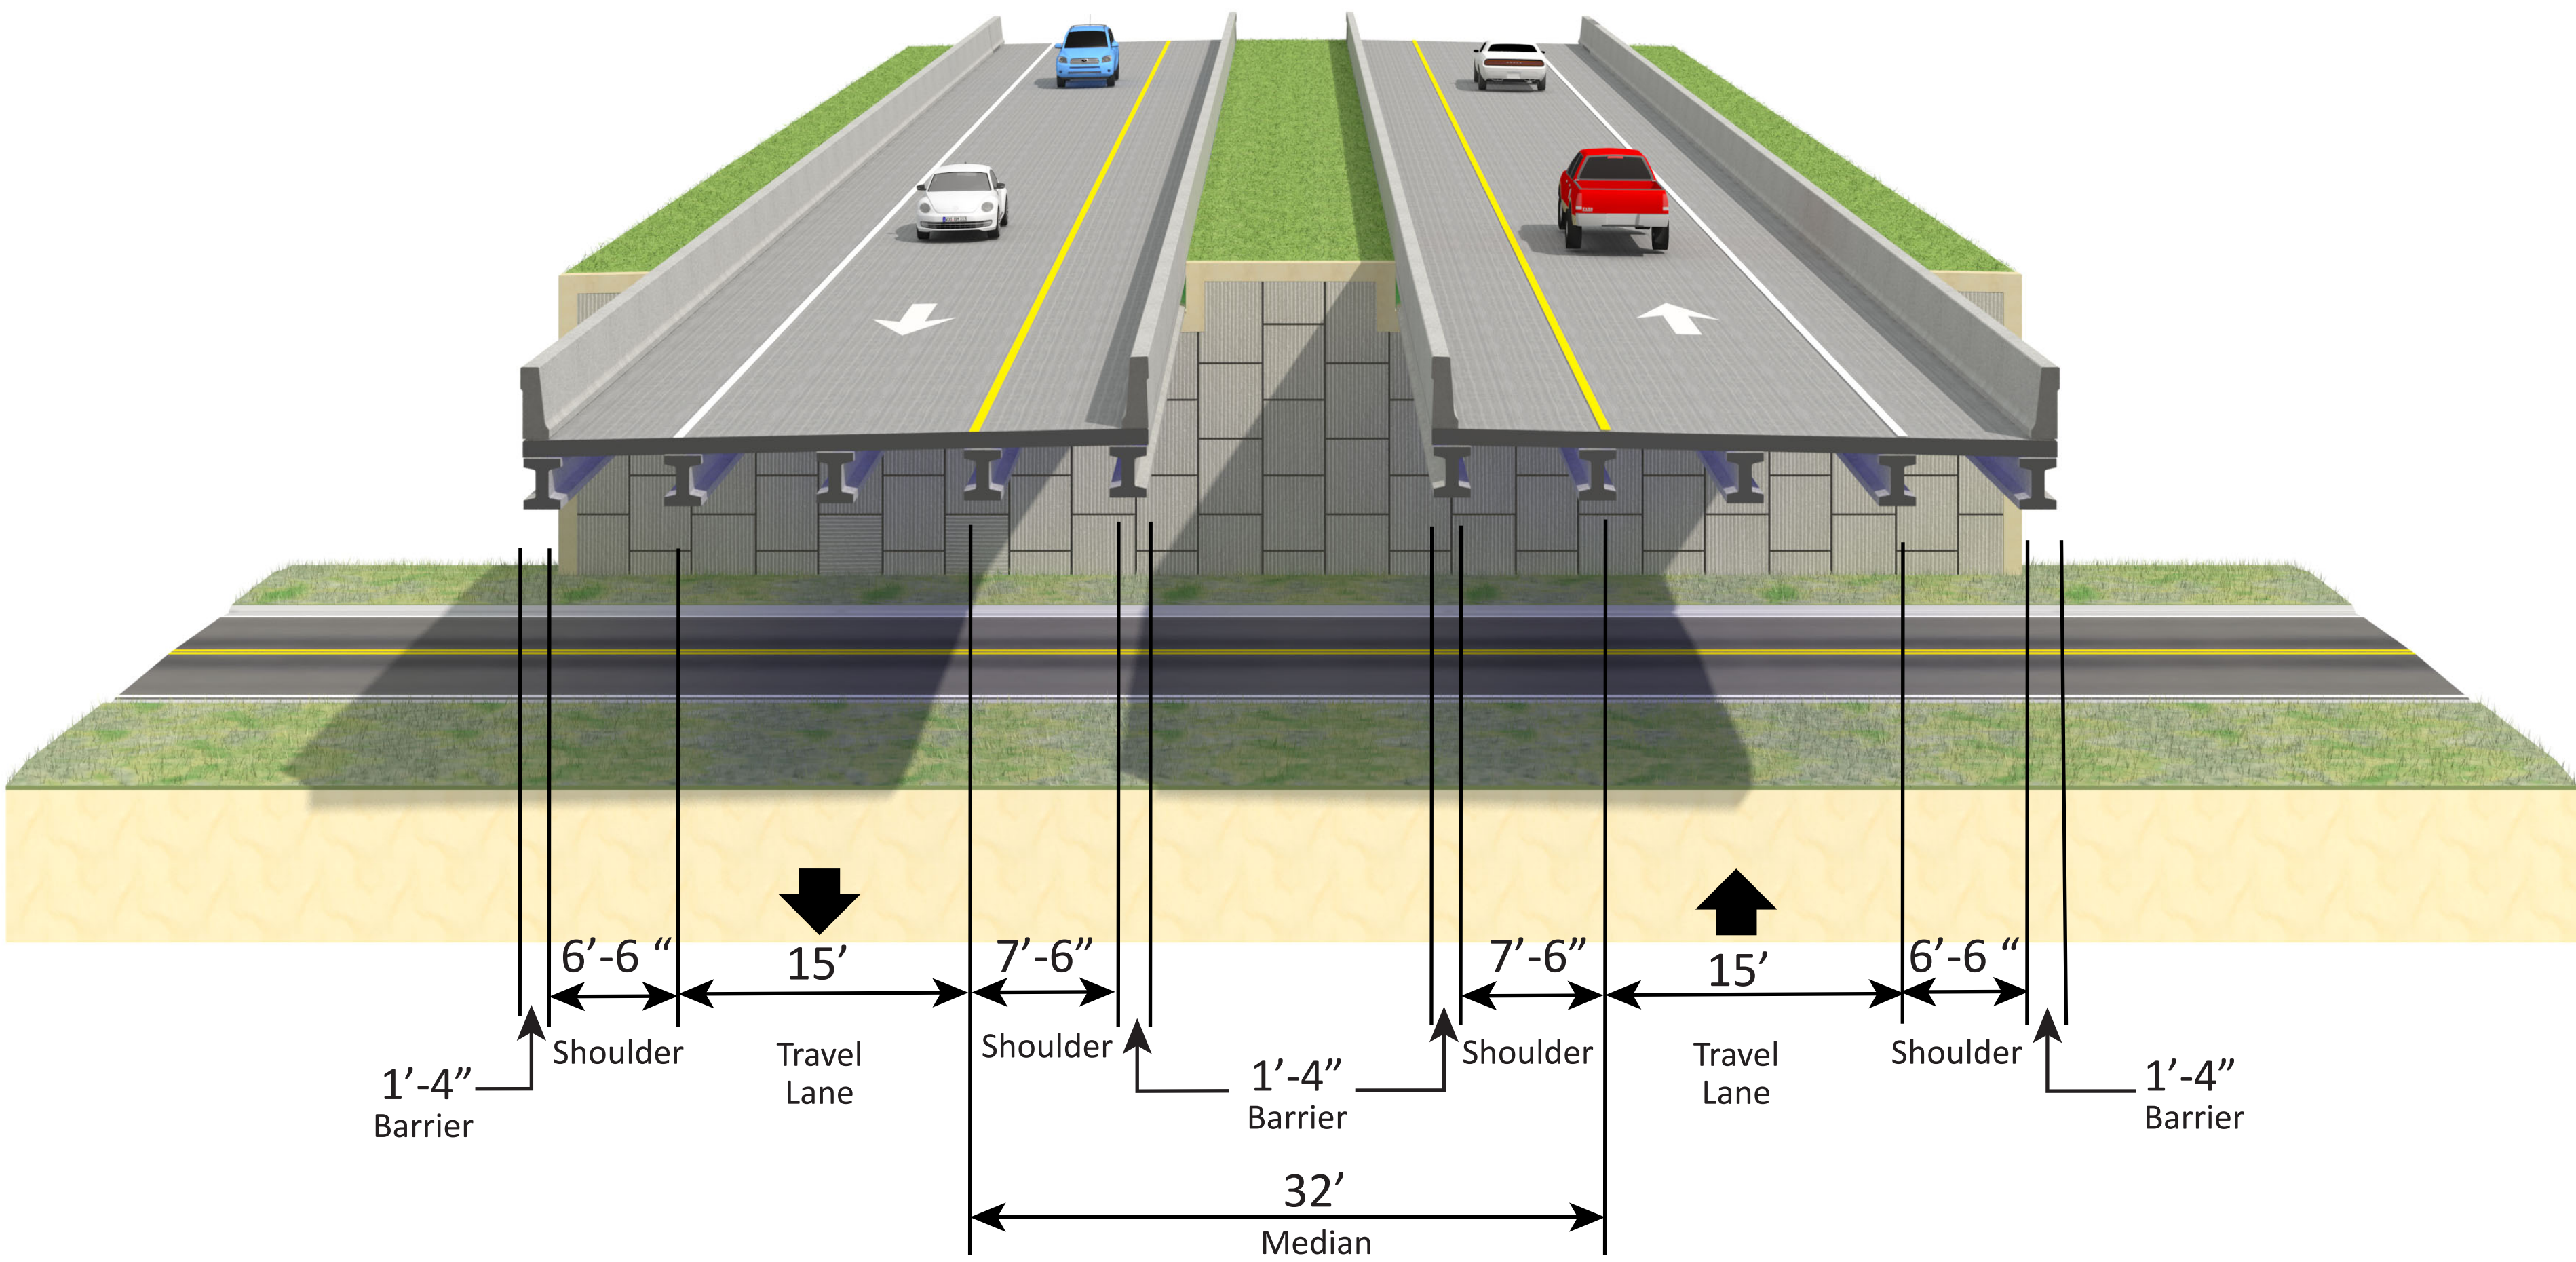

Design Speed = 45 mph

(Typical Sections Subject to Change)