


Proposed Viaduct Typical Section

September
2024


CENTRAL
FLORIDA
EXPRESSWAY
AUTHORITY

Existing East Lake Mary Blvd Typical Section

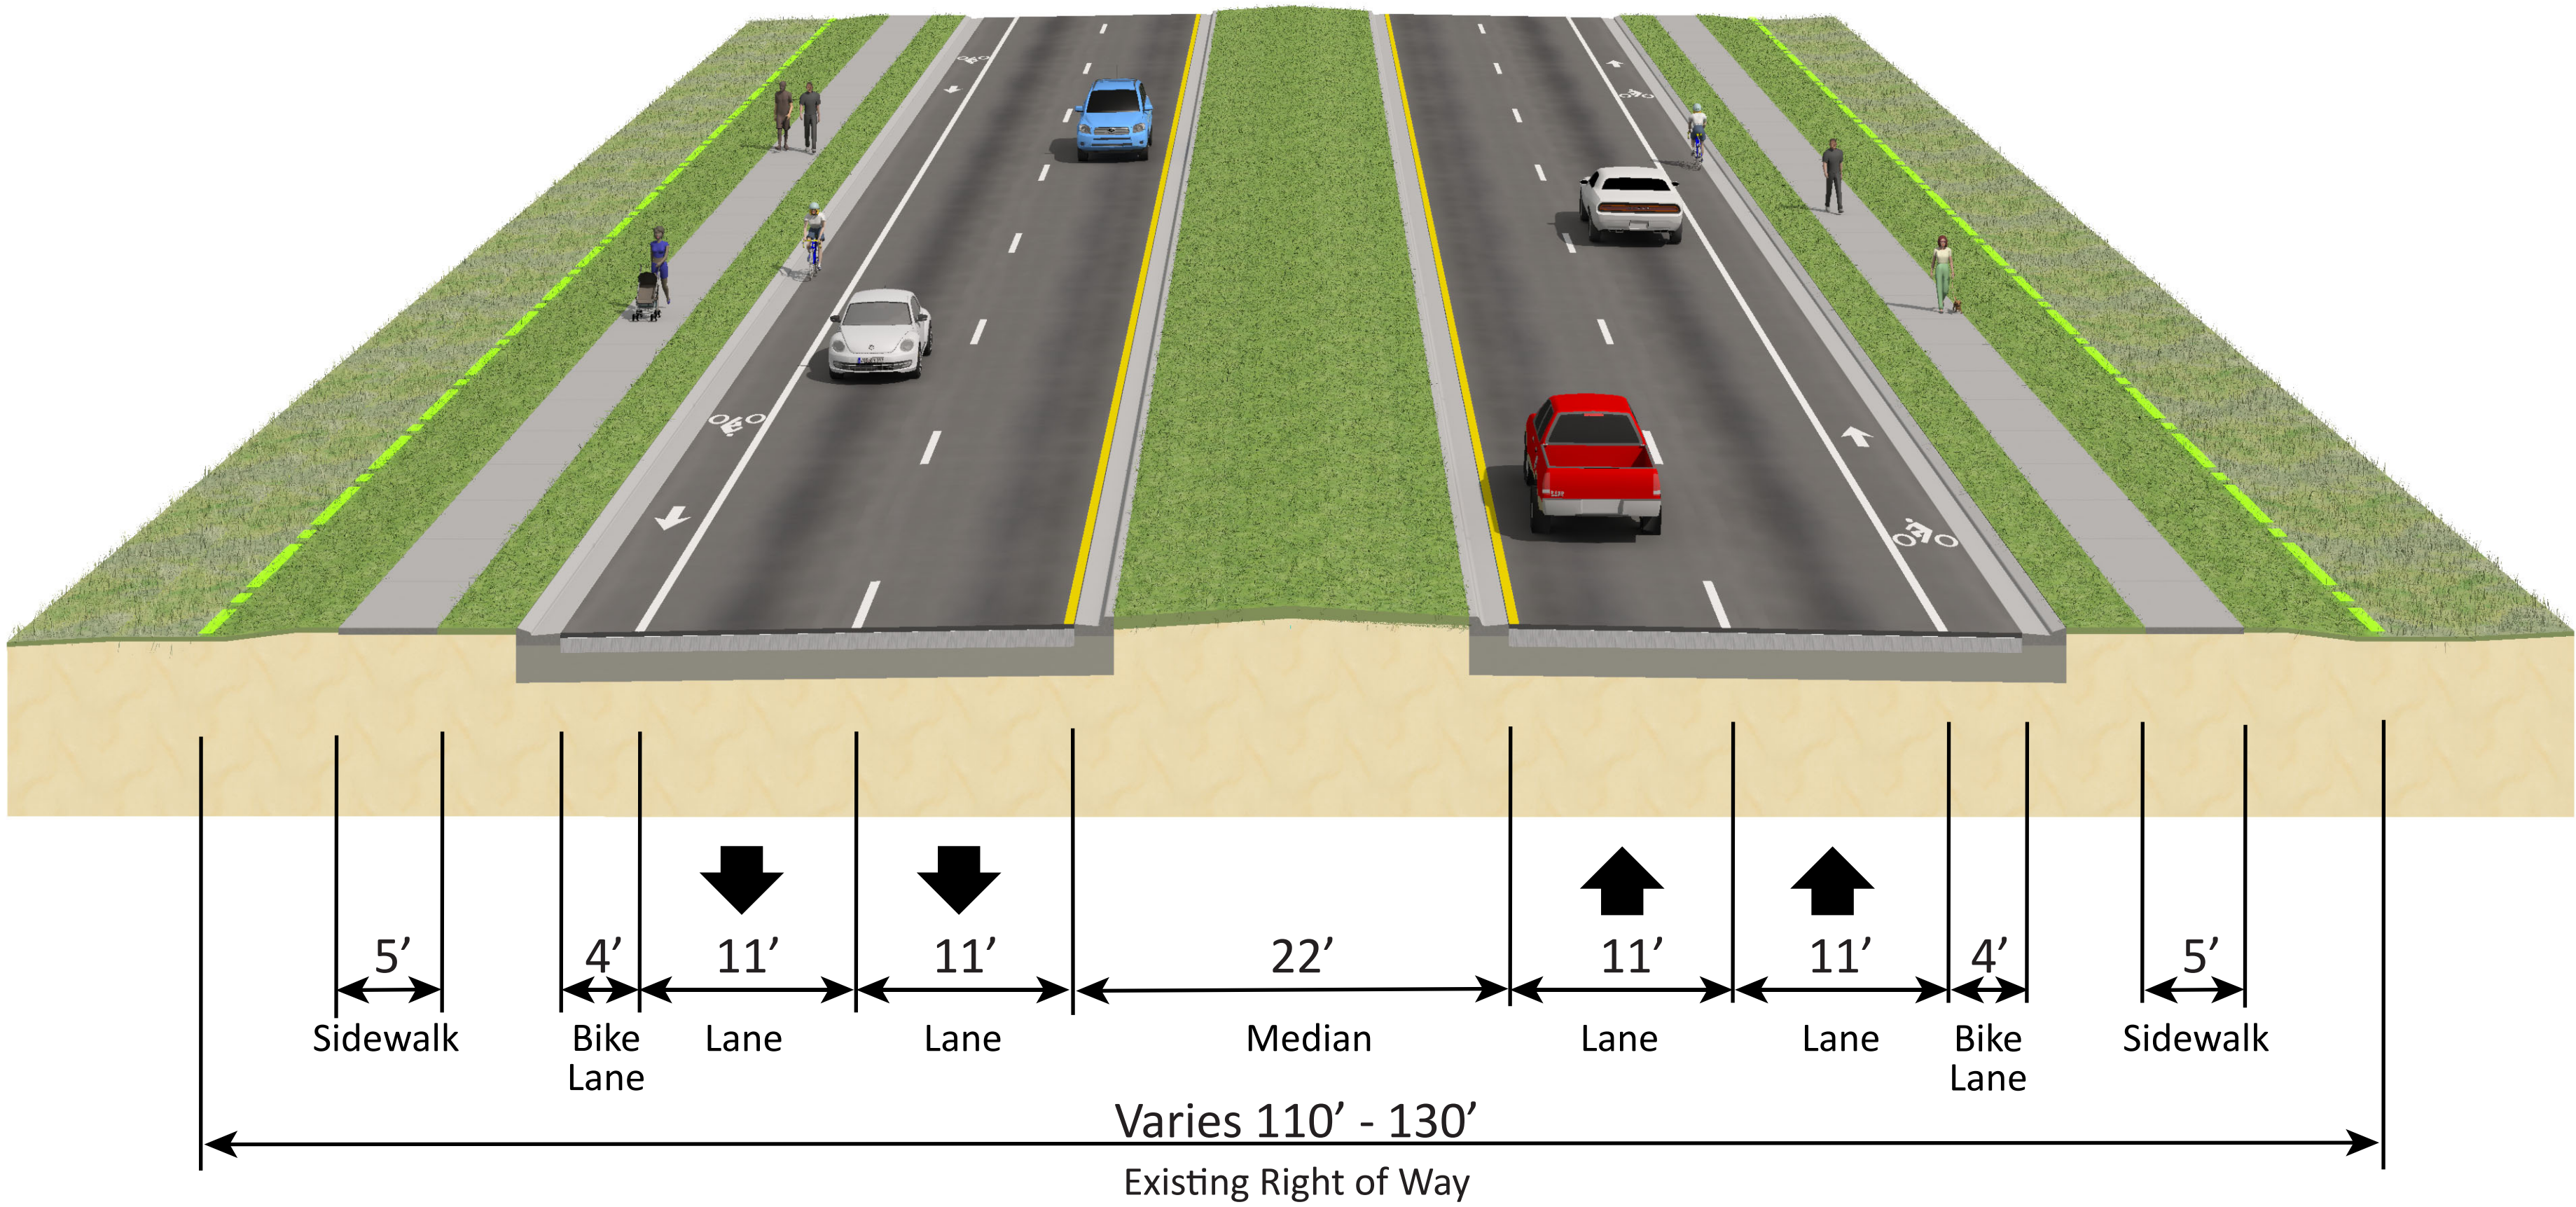

Design Speed = 45 mph

Proposed Viaduct Typical Section (Two-Lane)

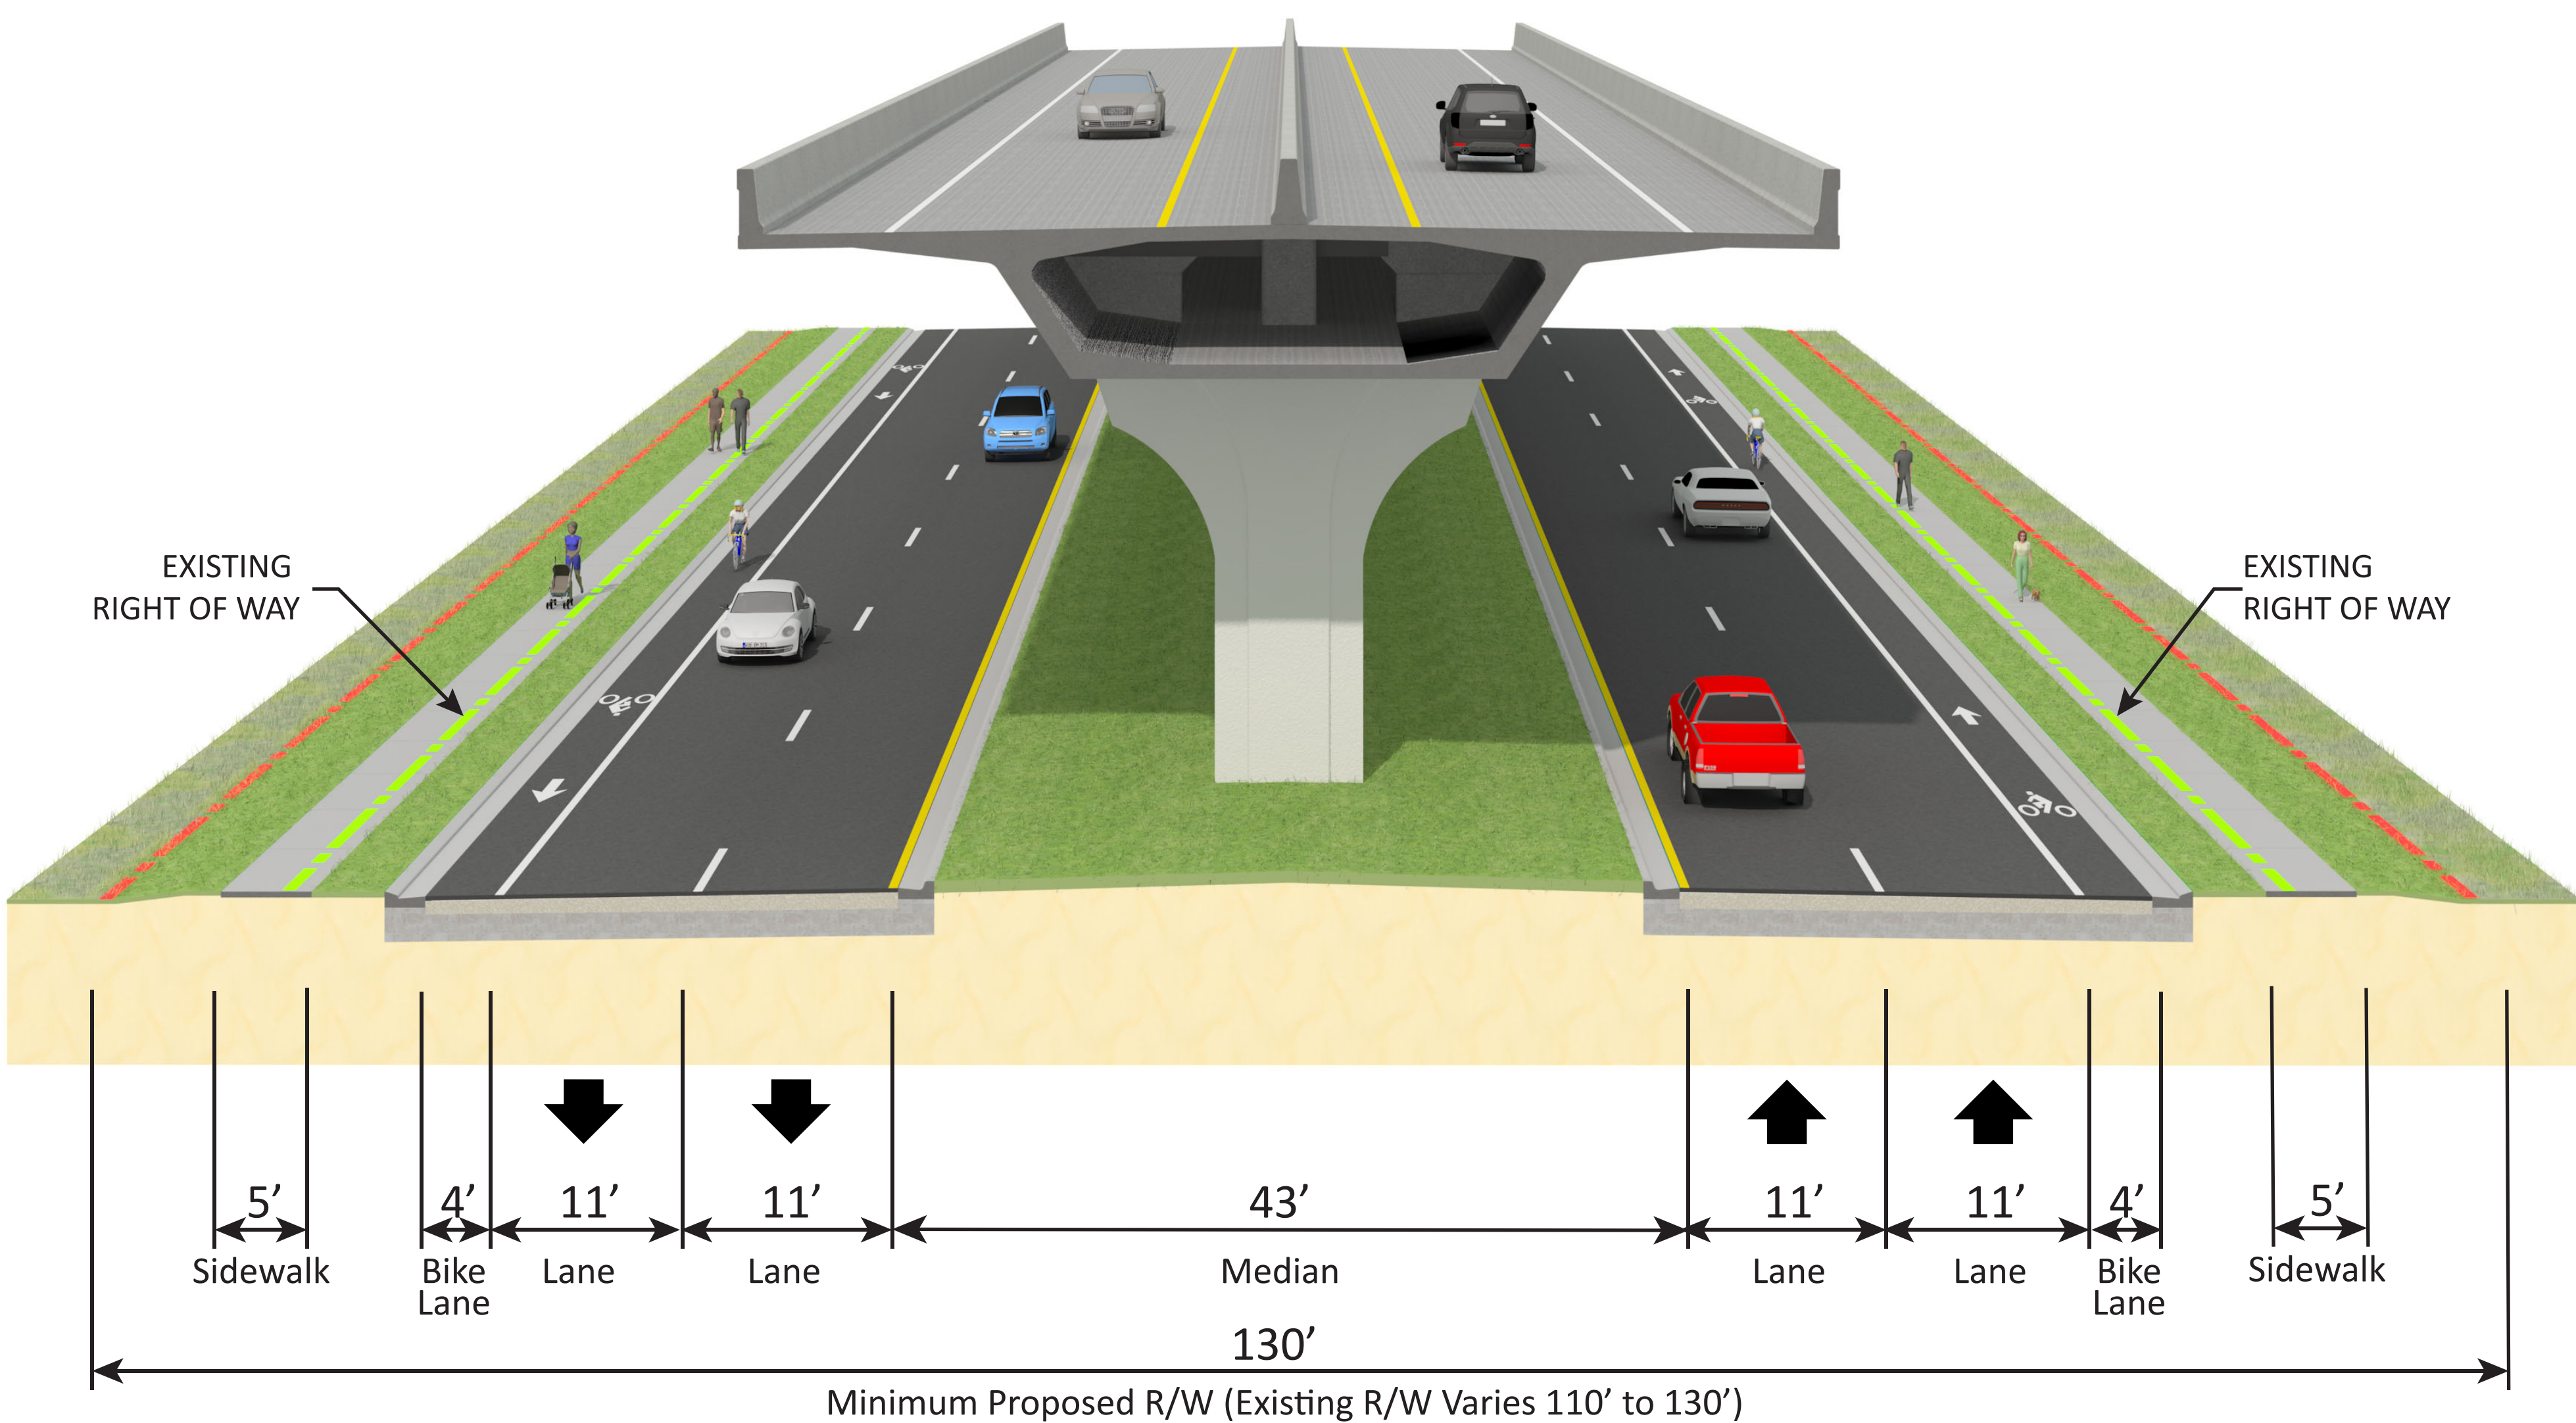

Design Speed = 45 mph

(Typical Sections Subject to Change)