



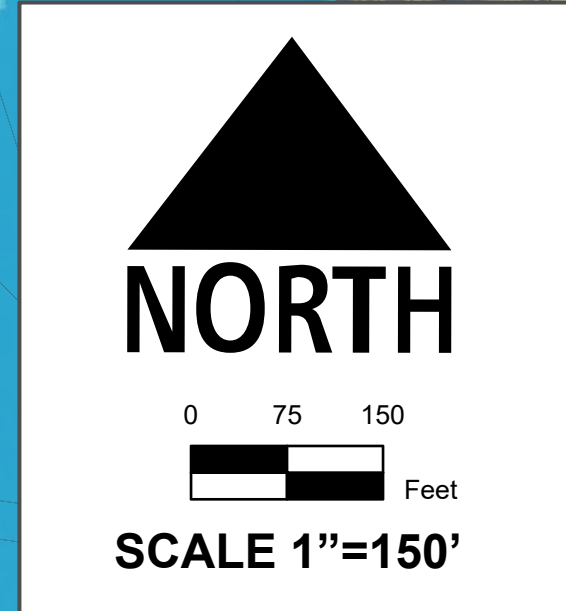

PREFERRED ALTERNATIVE ALIGNMENT 2A

NORTHERN SECTION

ORLANDO SANFORD
INTERNATIONAL
AIRPORT

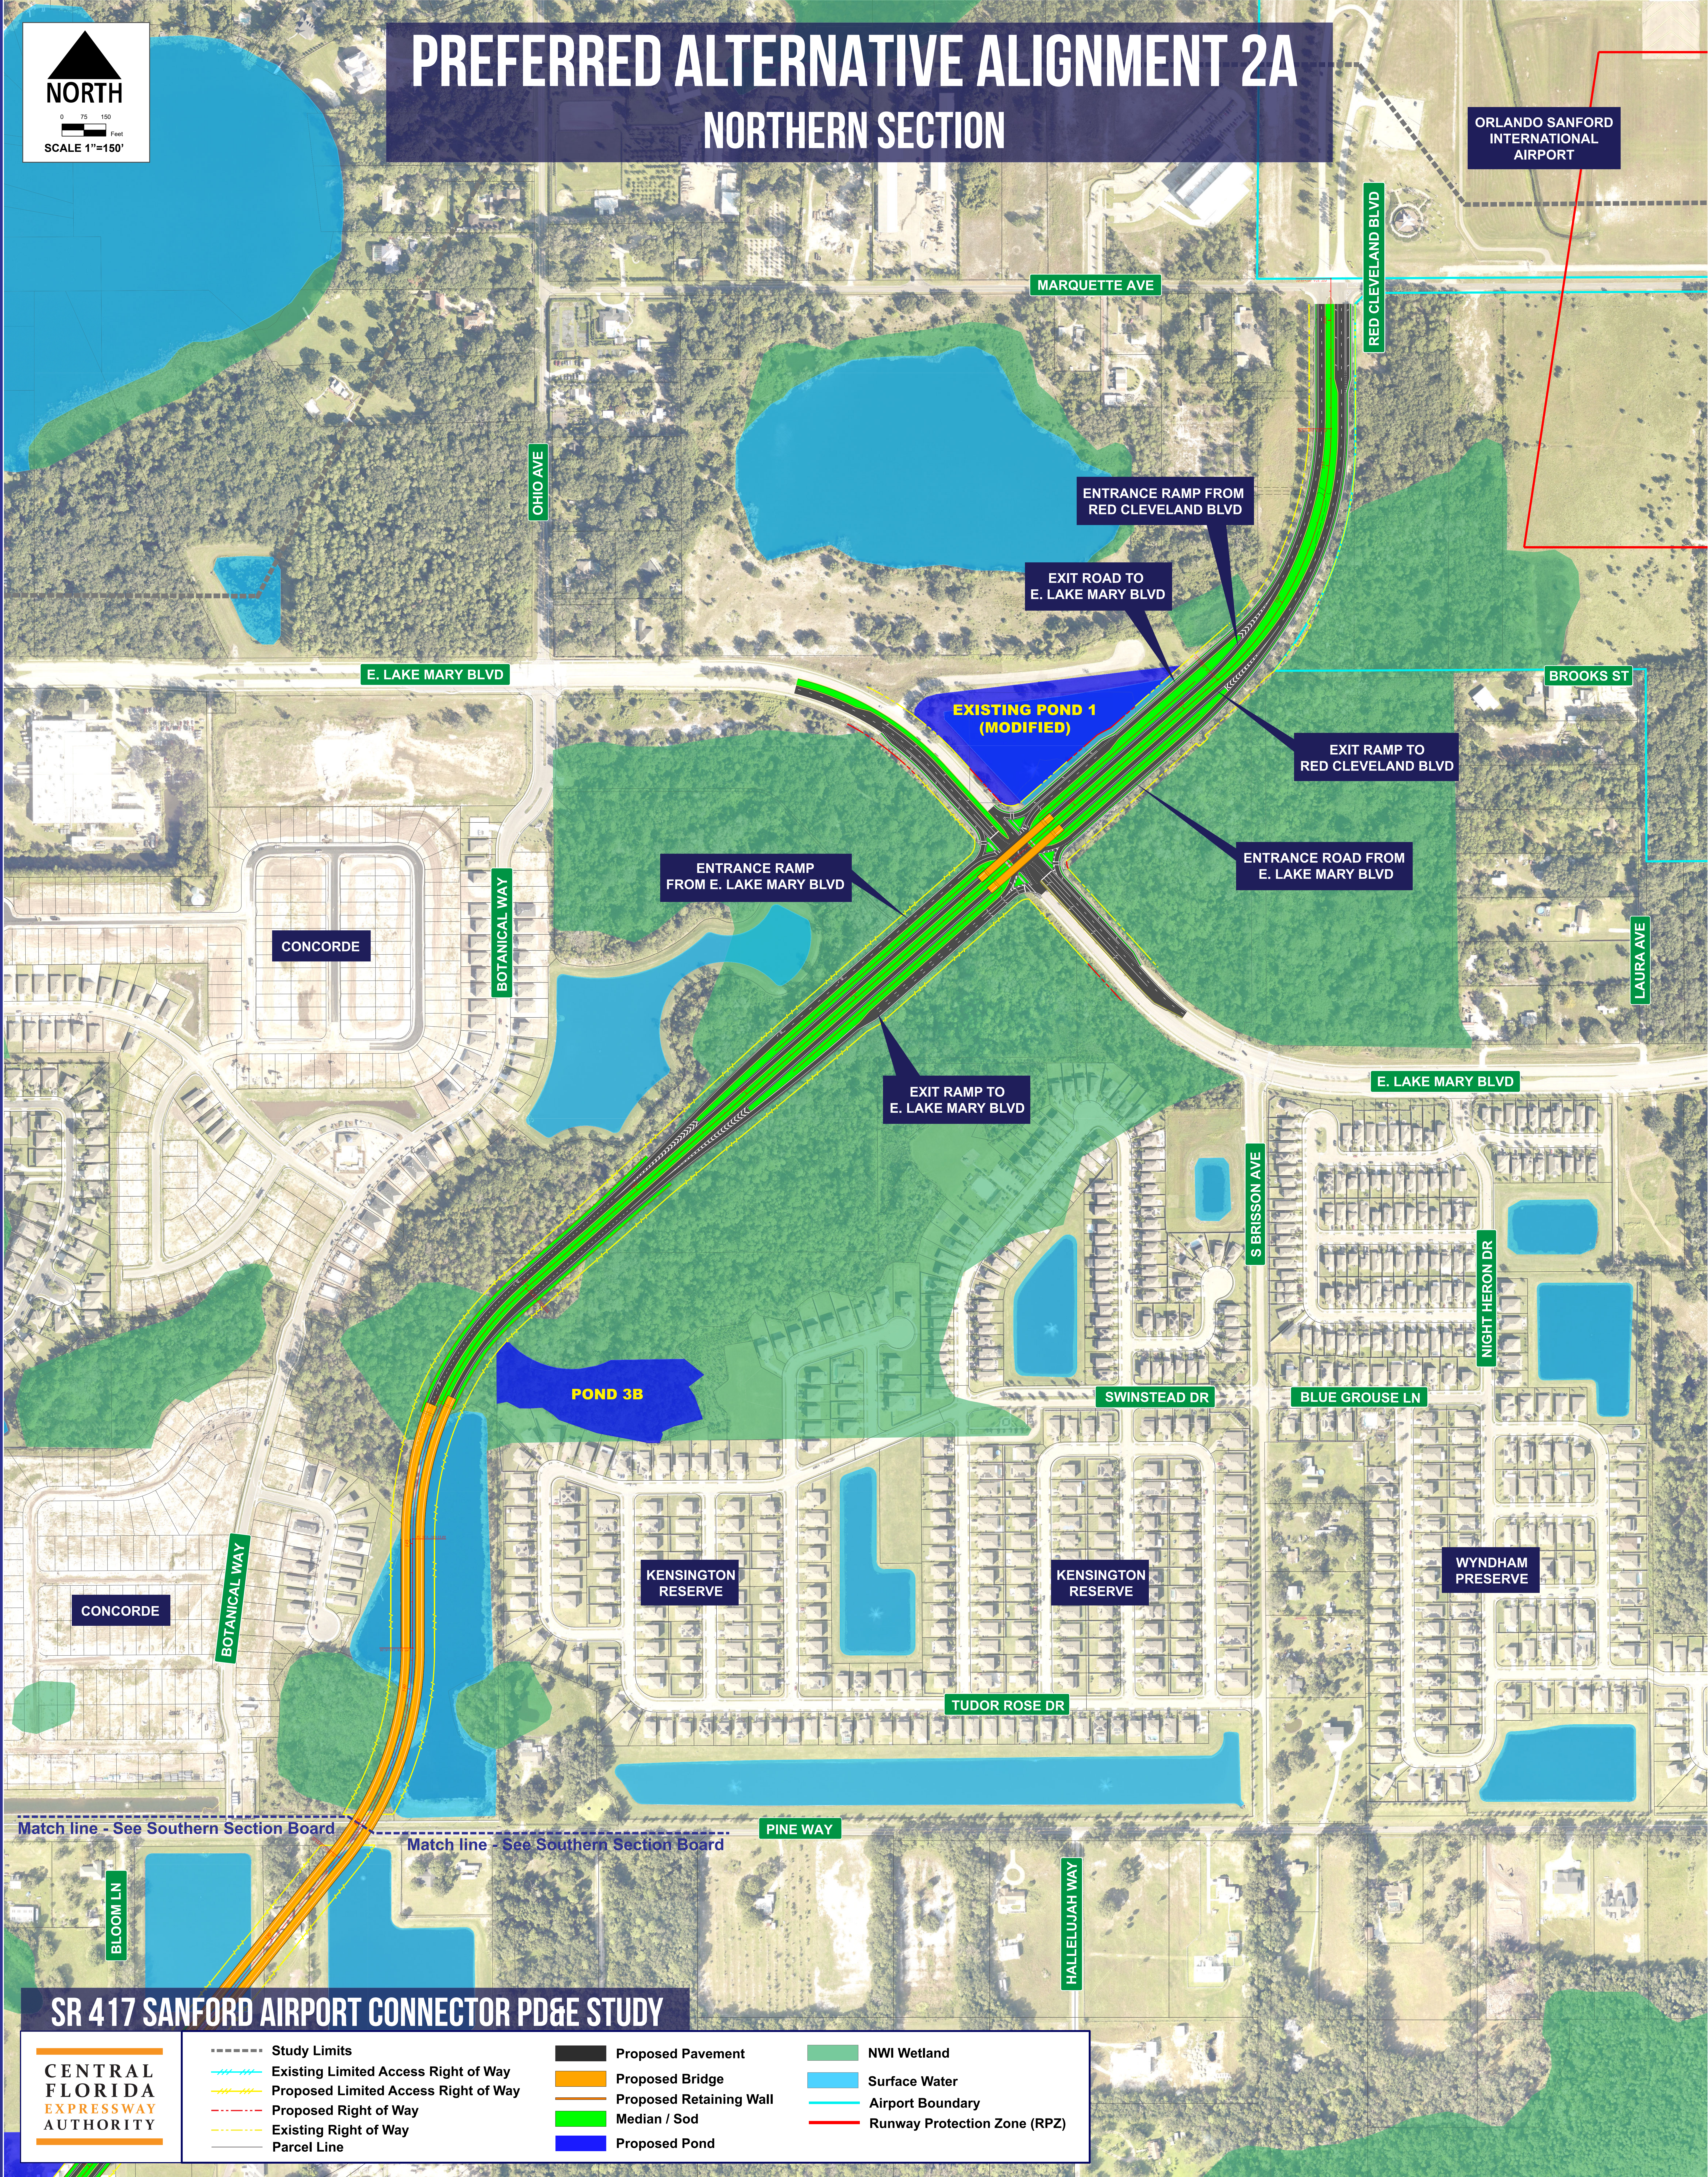

Match line - See Southern Section Board

Match line - See Southern Section Board

SR 417 SANFORD AIRPORT CONNECTOR PD&E STUDY

CENTRAL
FLORIDA
EXPRESSWAY
AUTHORITY

Study Limits

- Existing Limited Access Right of Way
- Proposed Limited Access Right of Way
- Proposed Right of Way
- Existing Right of Way
- Parcel Line

Proposed Pavement

- Proposed Bridge
- Proposed Retaining Wall
- Median / Sod
- Proposed Pond

NWI Wetland

- Surface Water
- Airport Boundary
- Runway Protection Zone (RPZ)