


PREFERRED ALTERNATIVE ALIGNMENT 2A

SOUTHERN SECTION

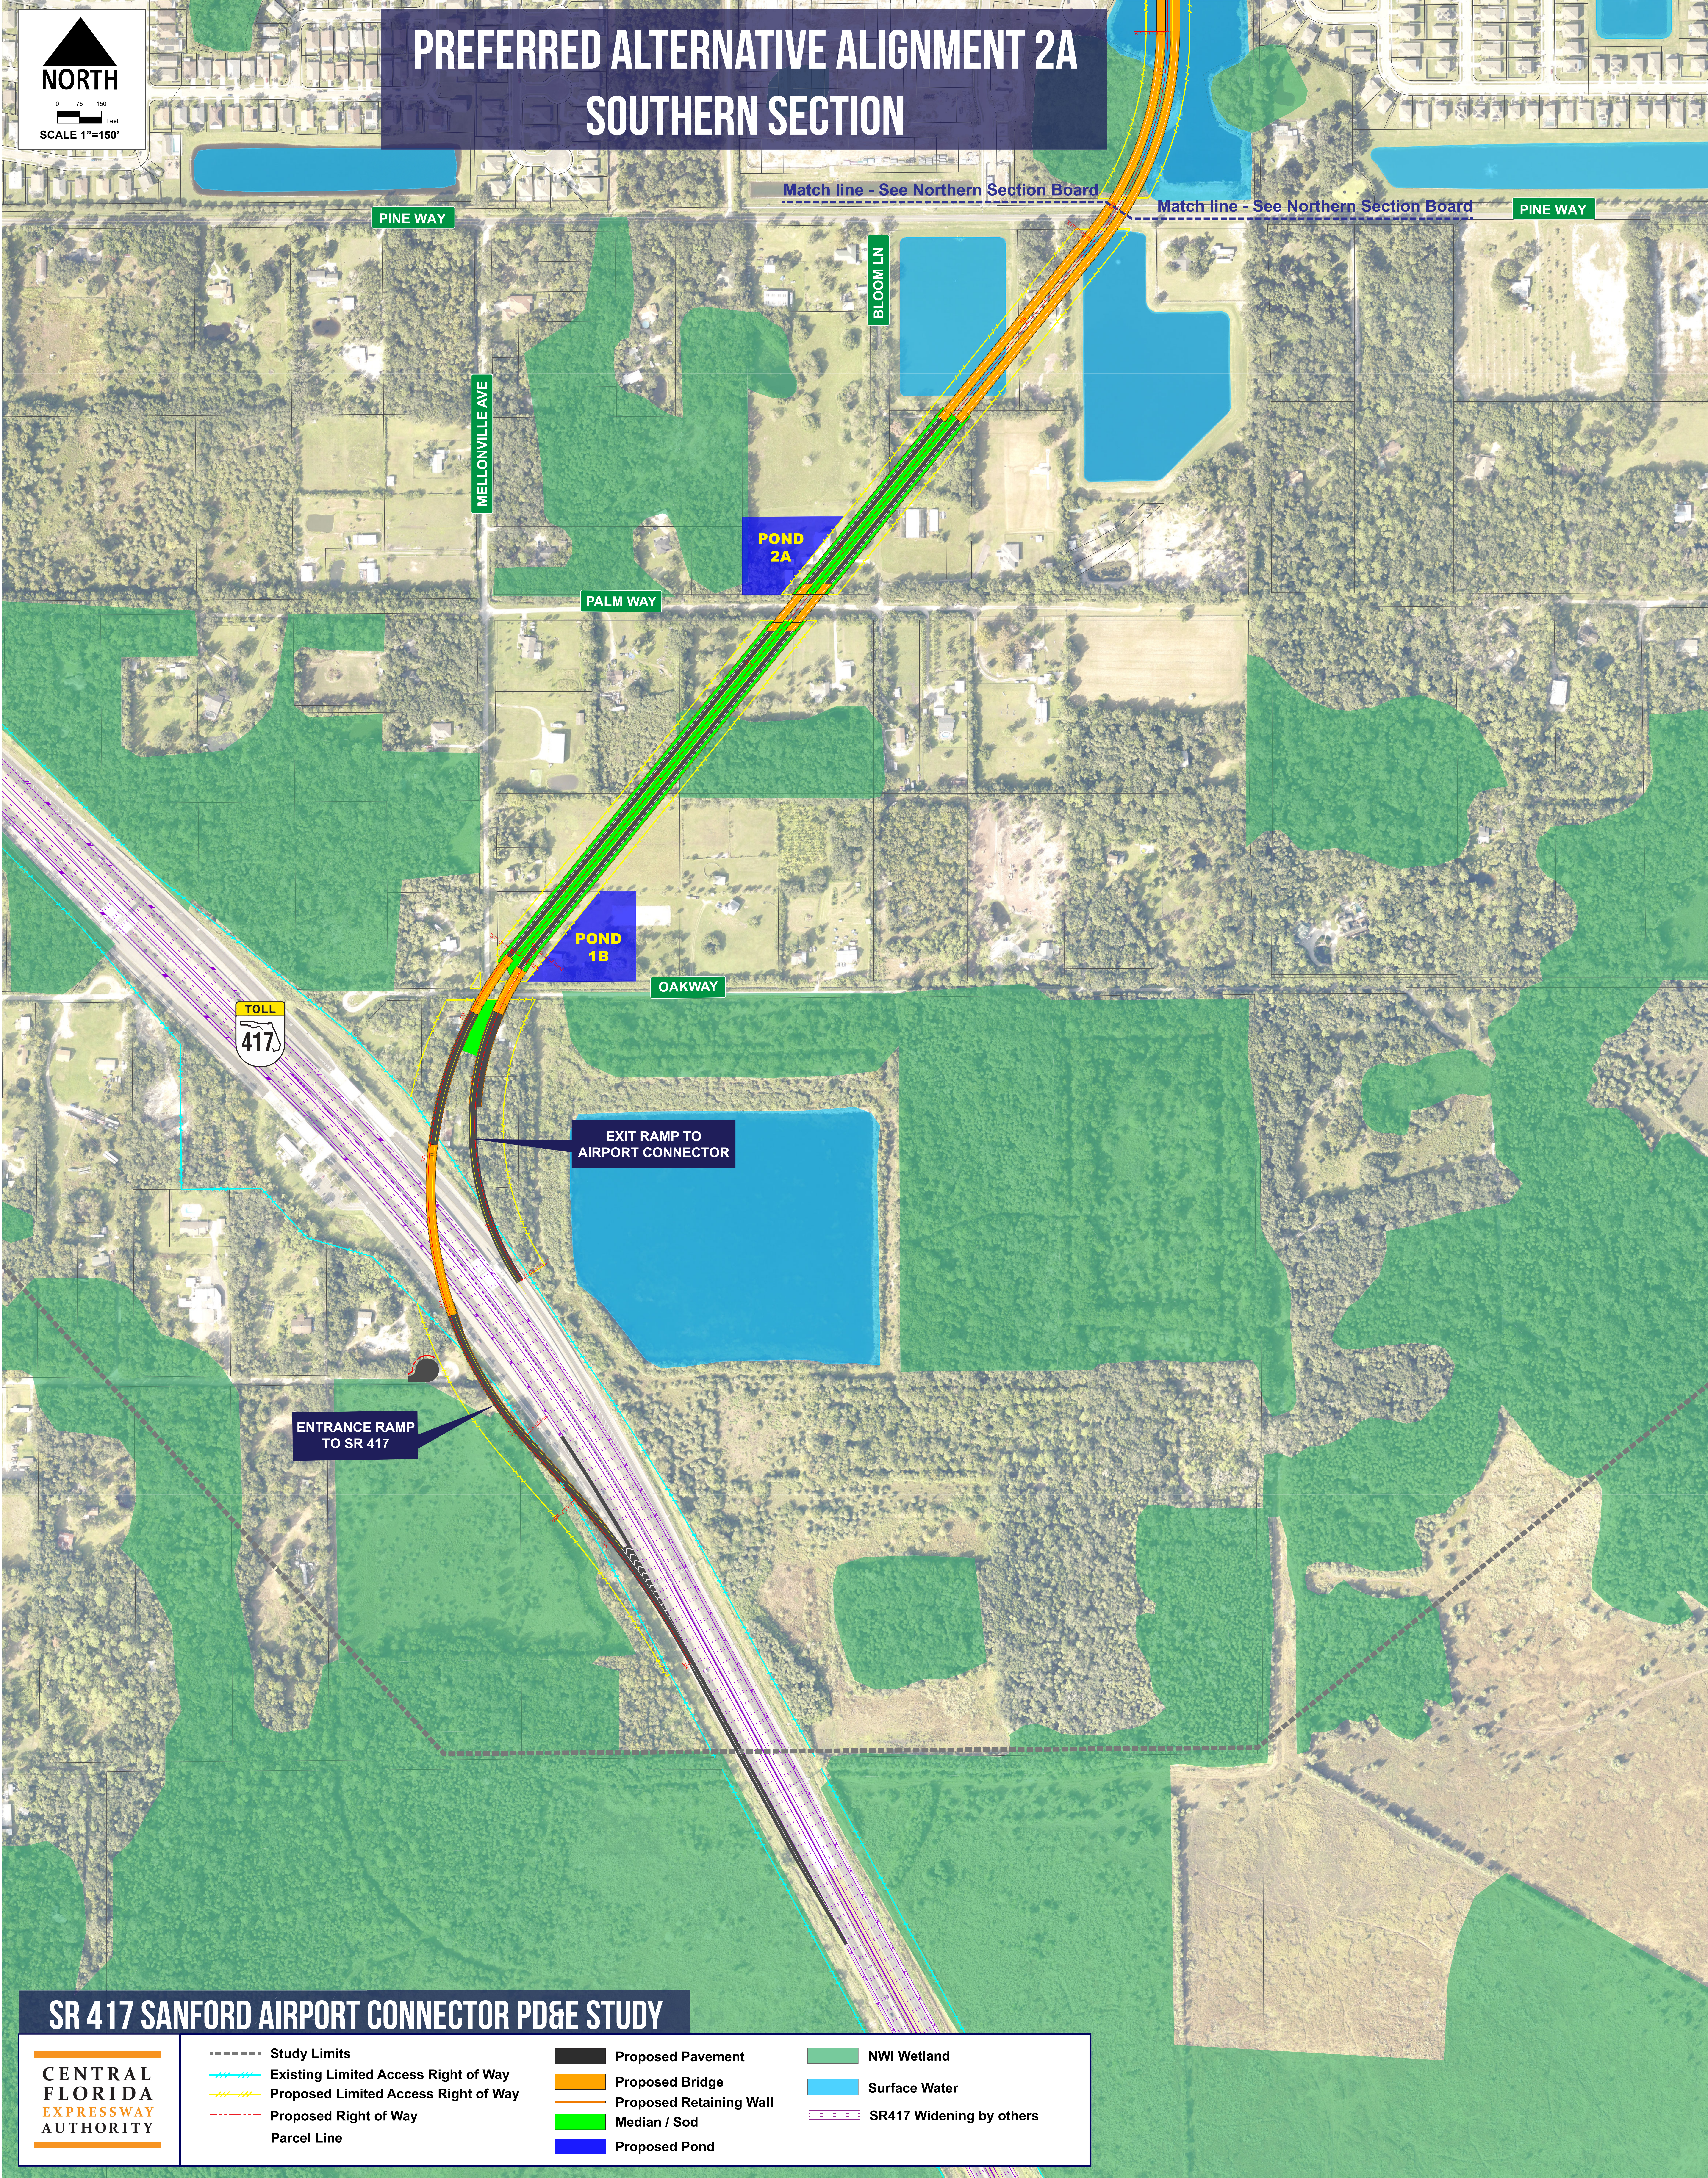

SR 417 SANFORD AIRPORT CONNECTOR PD&E STUDY

CENTRAL
FLORIDA
EXPRESSWAY
AUTHORITY

- Study Limits
- Existing Limited Access Right of Way
- Proposed Limited Access Right of Way
- Proposed Right of Way
- Parcel Line

- Proposed Pavement
- Proposed Bridge
- Proposed Retaining Wall
- Median / Sod
- Proposed Pond

- NWI Wetland
- Surface Water
- SR417 Widening by others