


EXISTING LAKE MARY BLVD TYPICAL SECTION

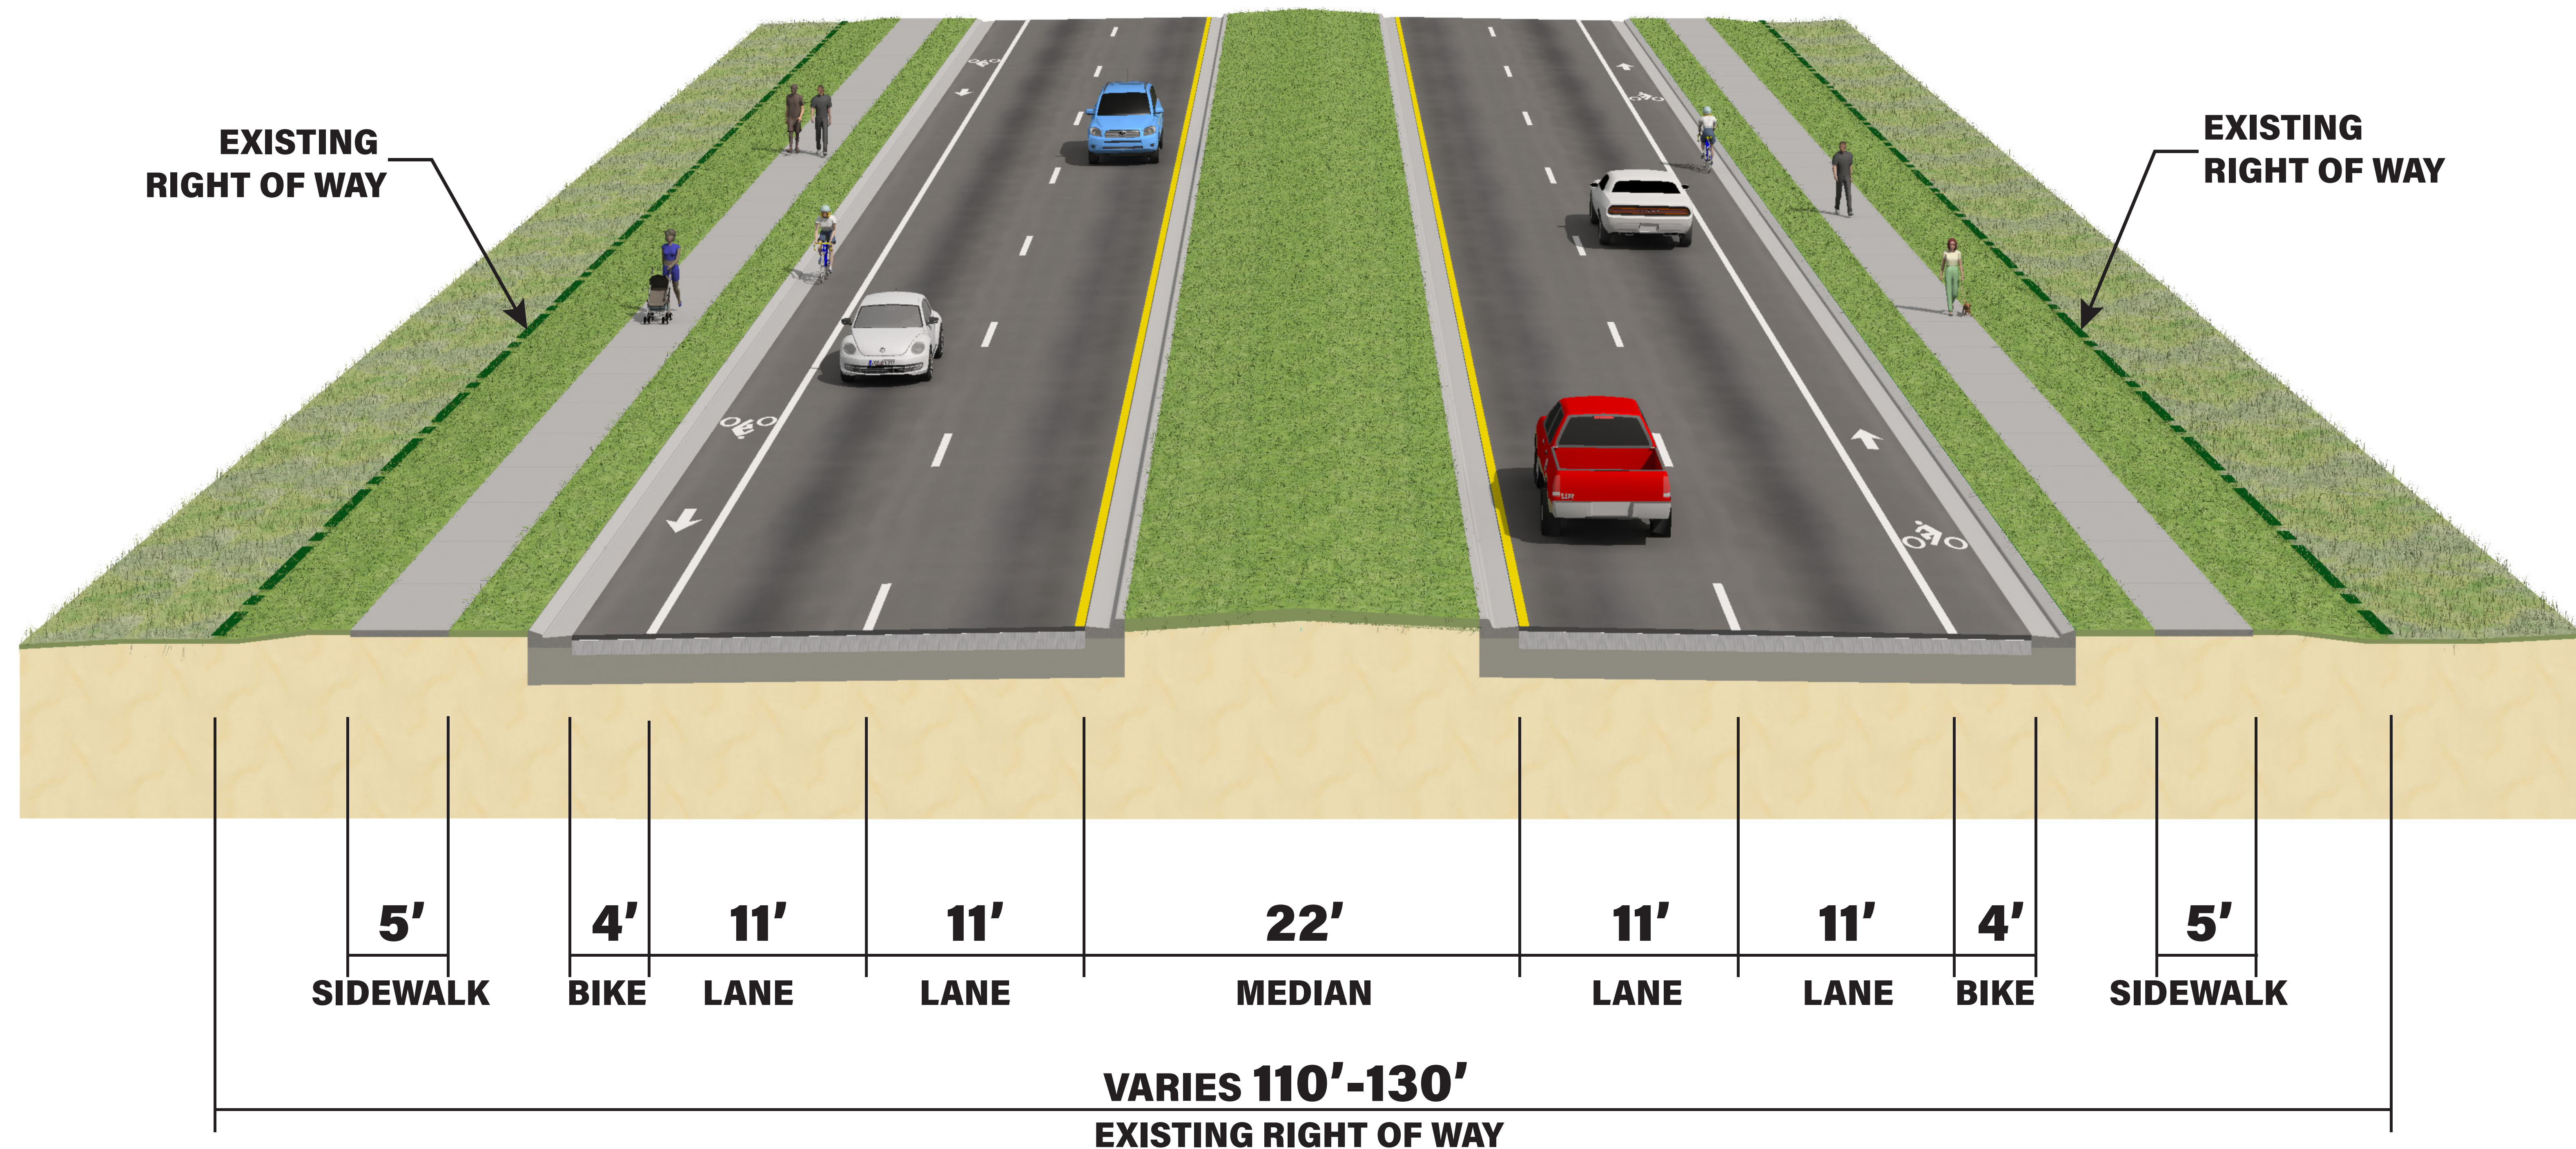

*RENDERINGS SUBJECT TO CHANGE AS STUDY PROGRESSES

STUDY WEBPAGE



COMMENT FORM

