


PROPOSED CONNECTOR TYPICAL SECTION (2 LANE)

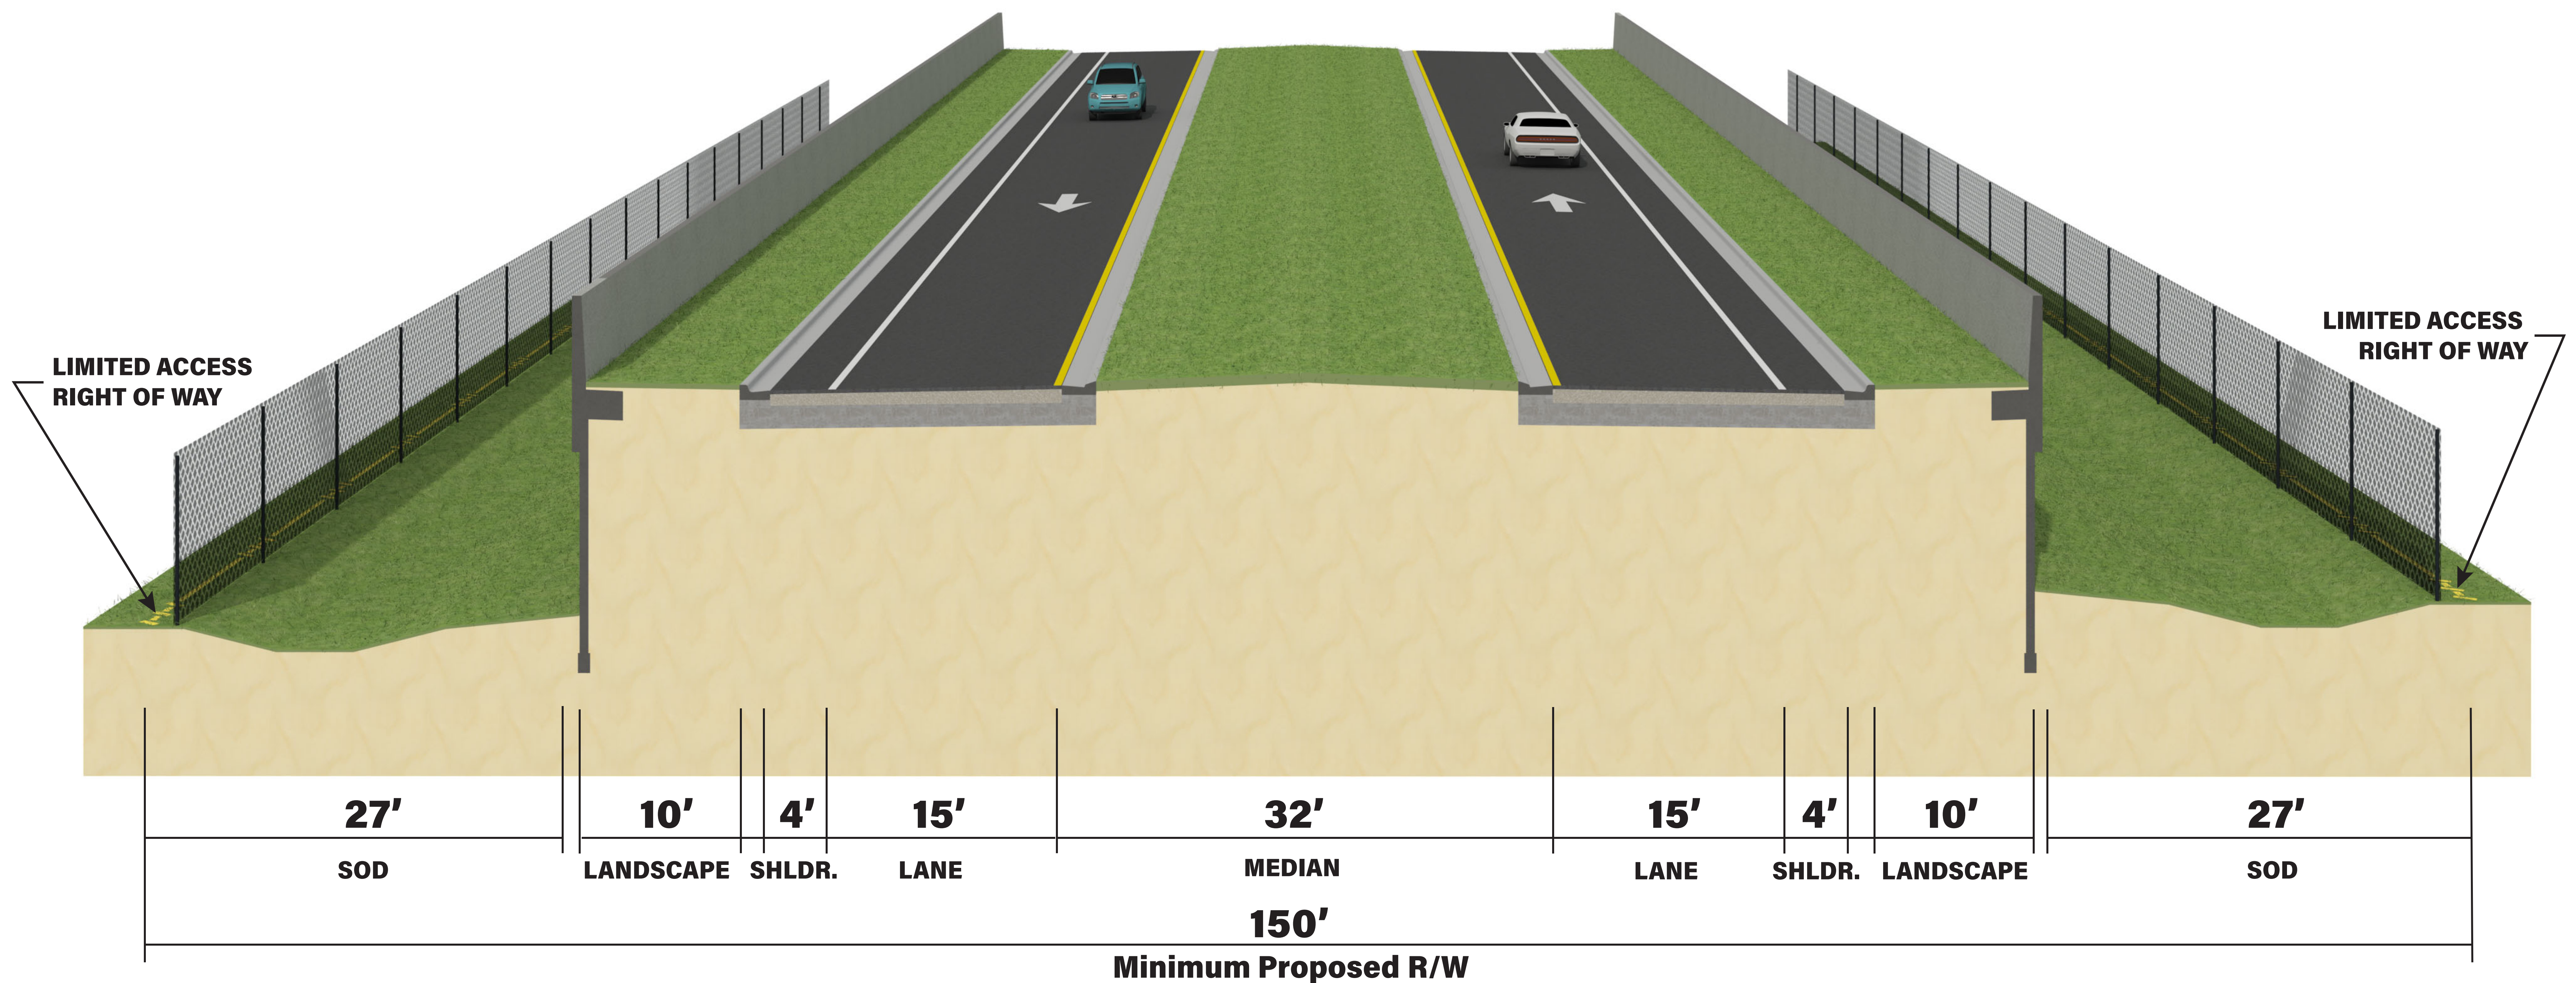

*RENDERINGS SUBJECT TO CHANGE AS STUDY PROGRESSES

STUDY WEBPAGE



COMMENT FORM

